


**SHUTESBURY
LOCKS POND ROAD**

STATE	FED. AID PROJ. NO.	SHEET NO.	TOTAL SHEETS
MA	-	S-1	3
PROJECT FILE NO. 12396.1			

SITE PLAN

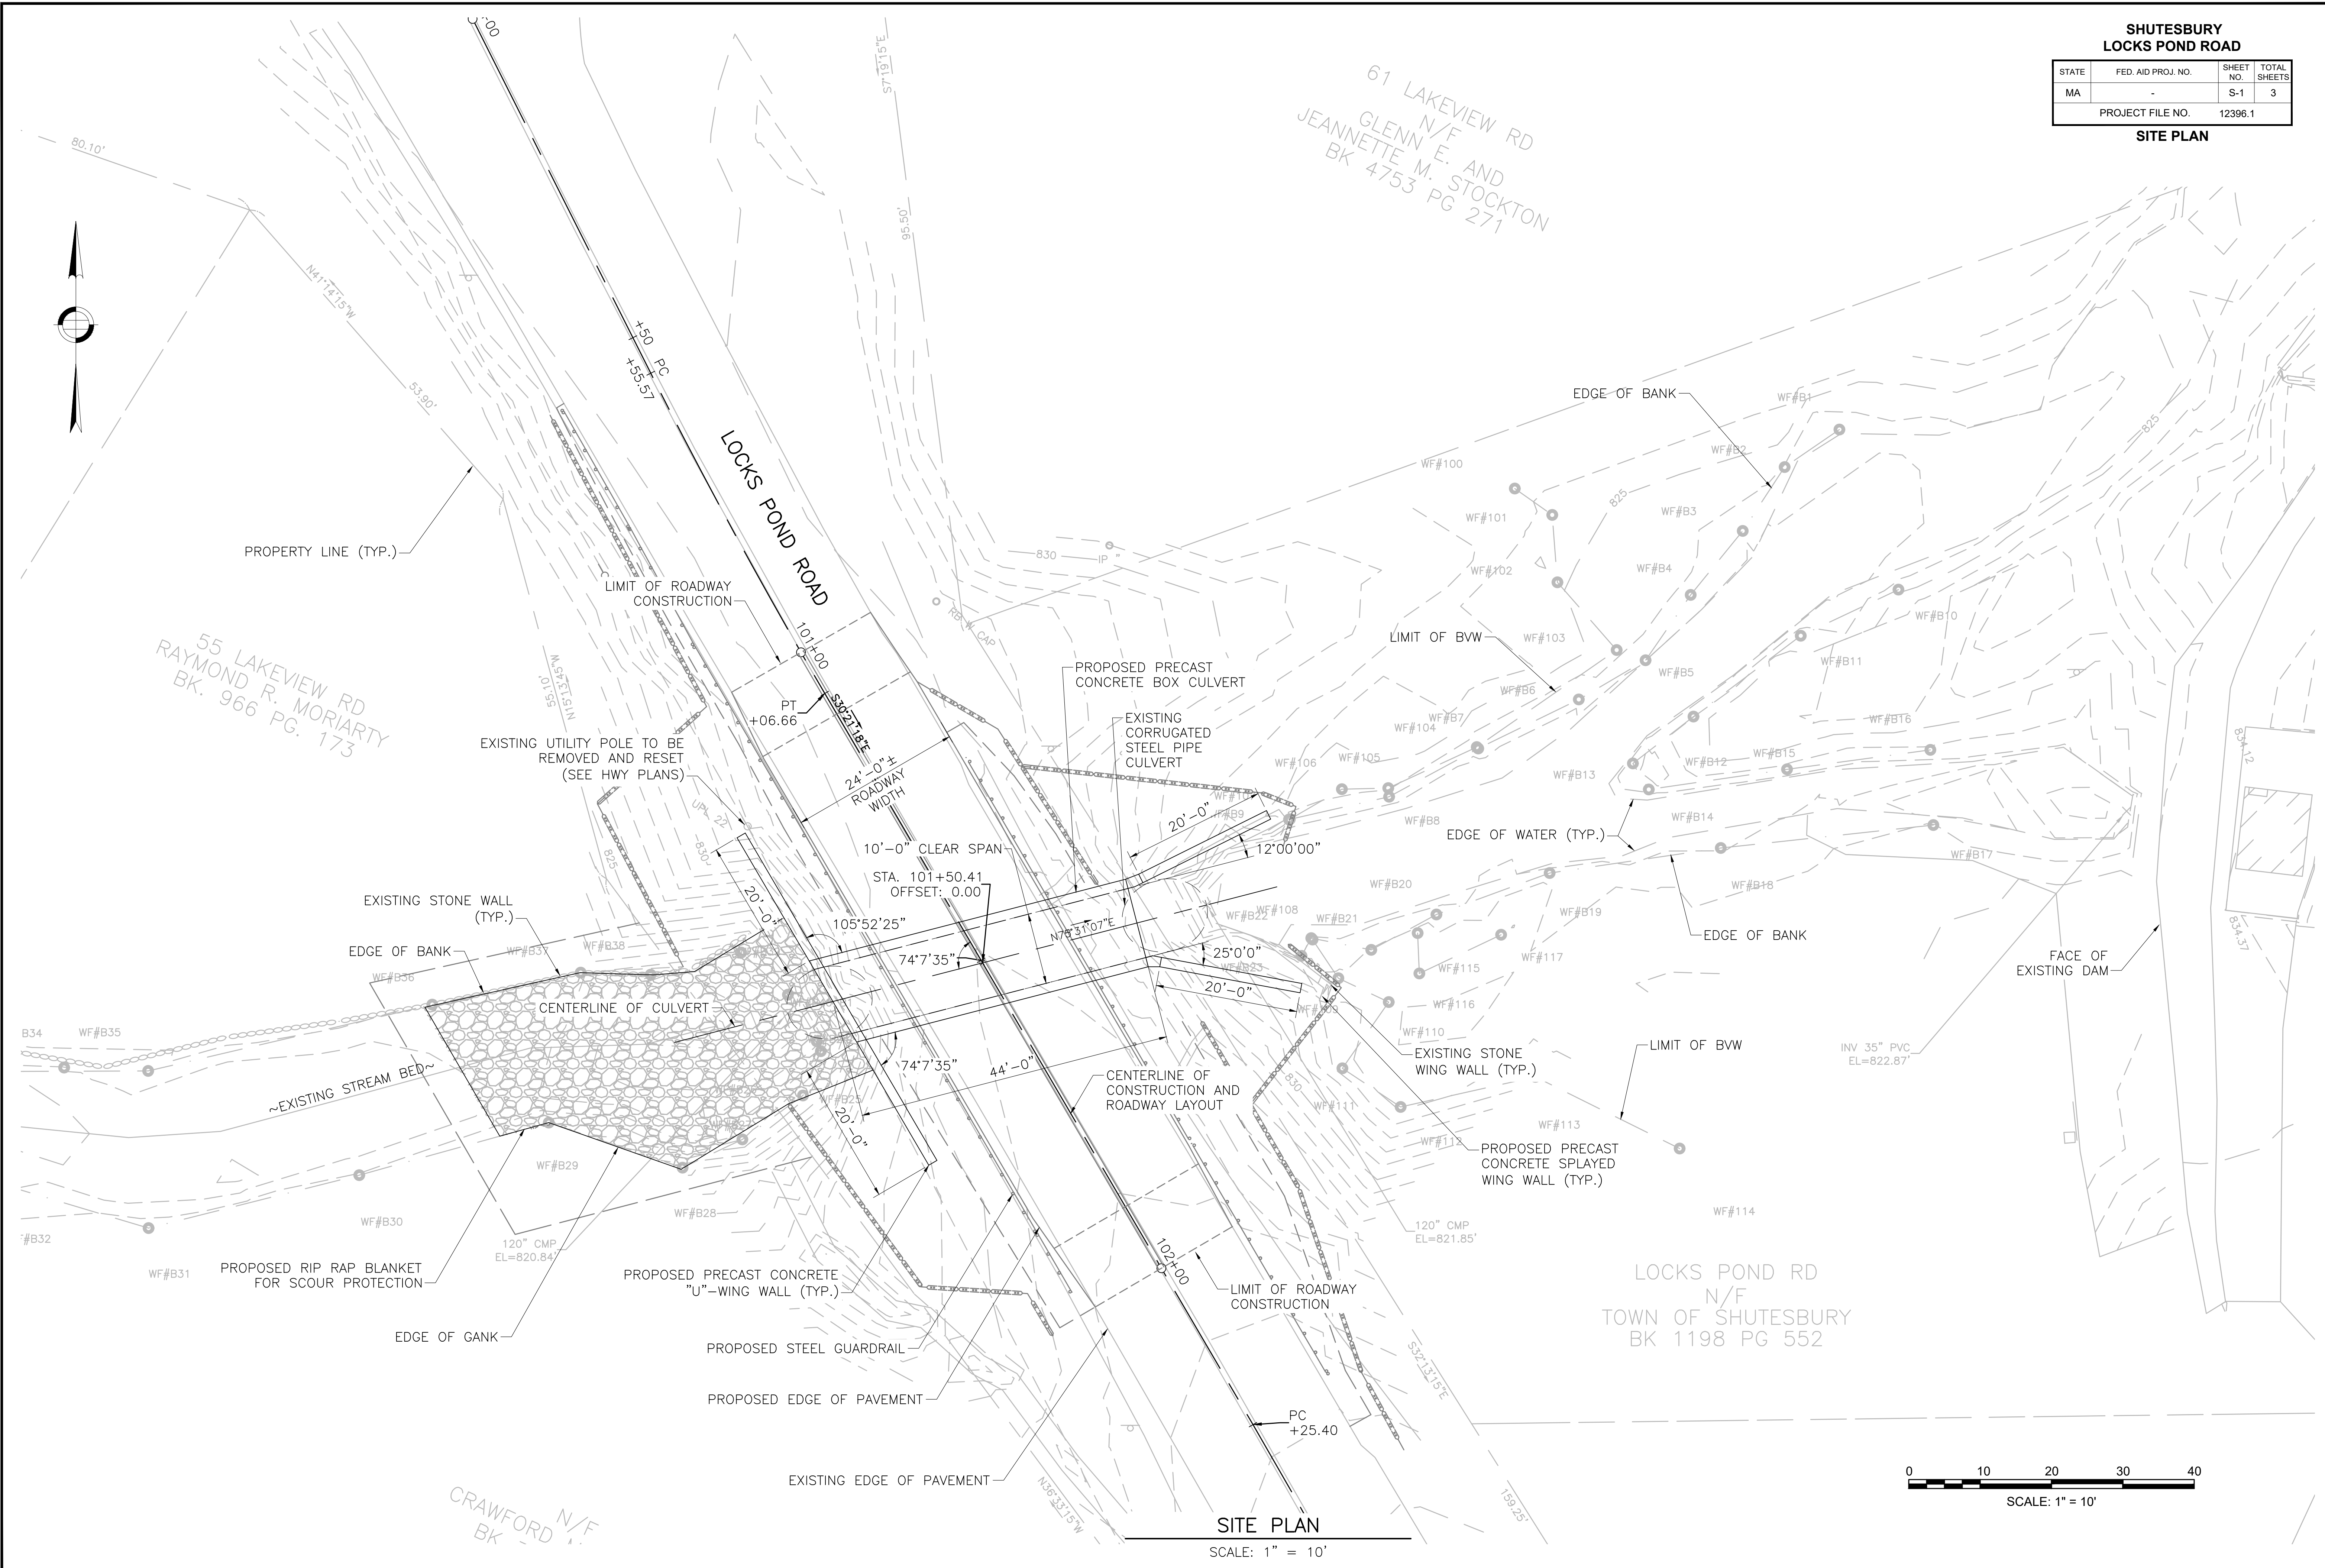


SITE PLAN
SCALE: 1" = 10'

55 LAKEVIEW RD
RAYMOND R. MORIARTY
BK. 966 PG. 173

61 LAKEVIEW RD
N/F
GLENN E. AND
JEANNETTE M. STOCKTON
BK 4753 PG 271


LOCKS POND RD
N/F
TOWN OF SHUTESBURY
BK 1198 PG 552

CRAWFORD N/F
BK

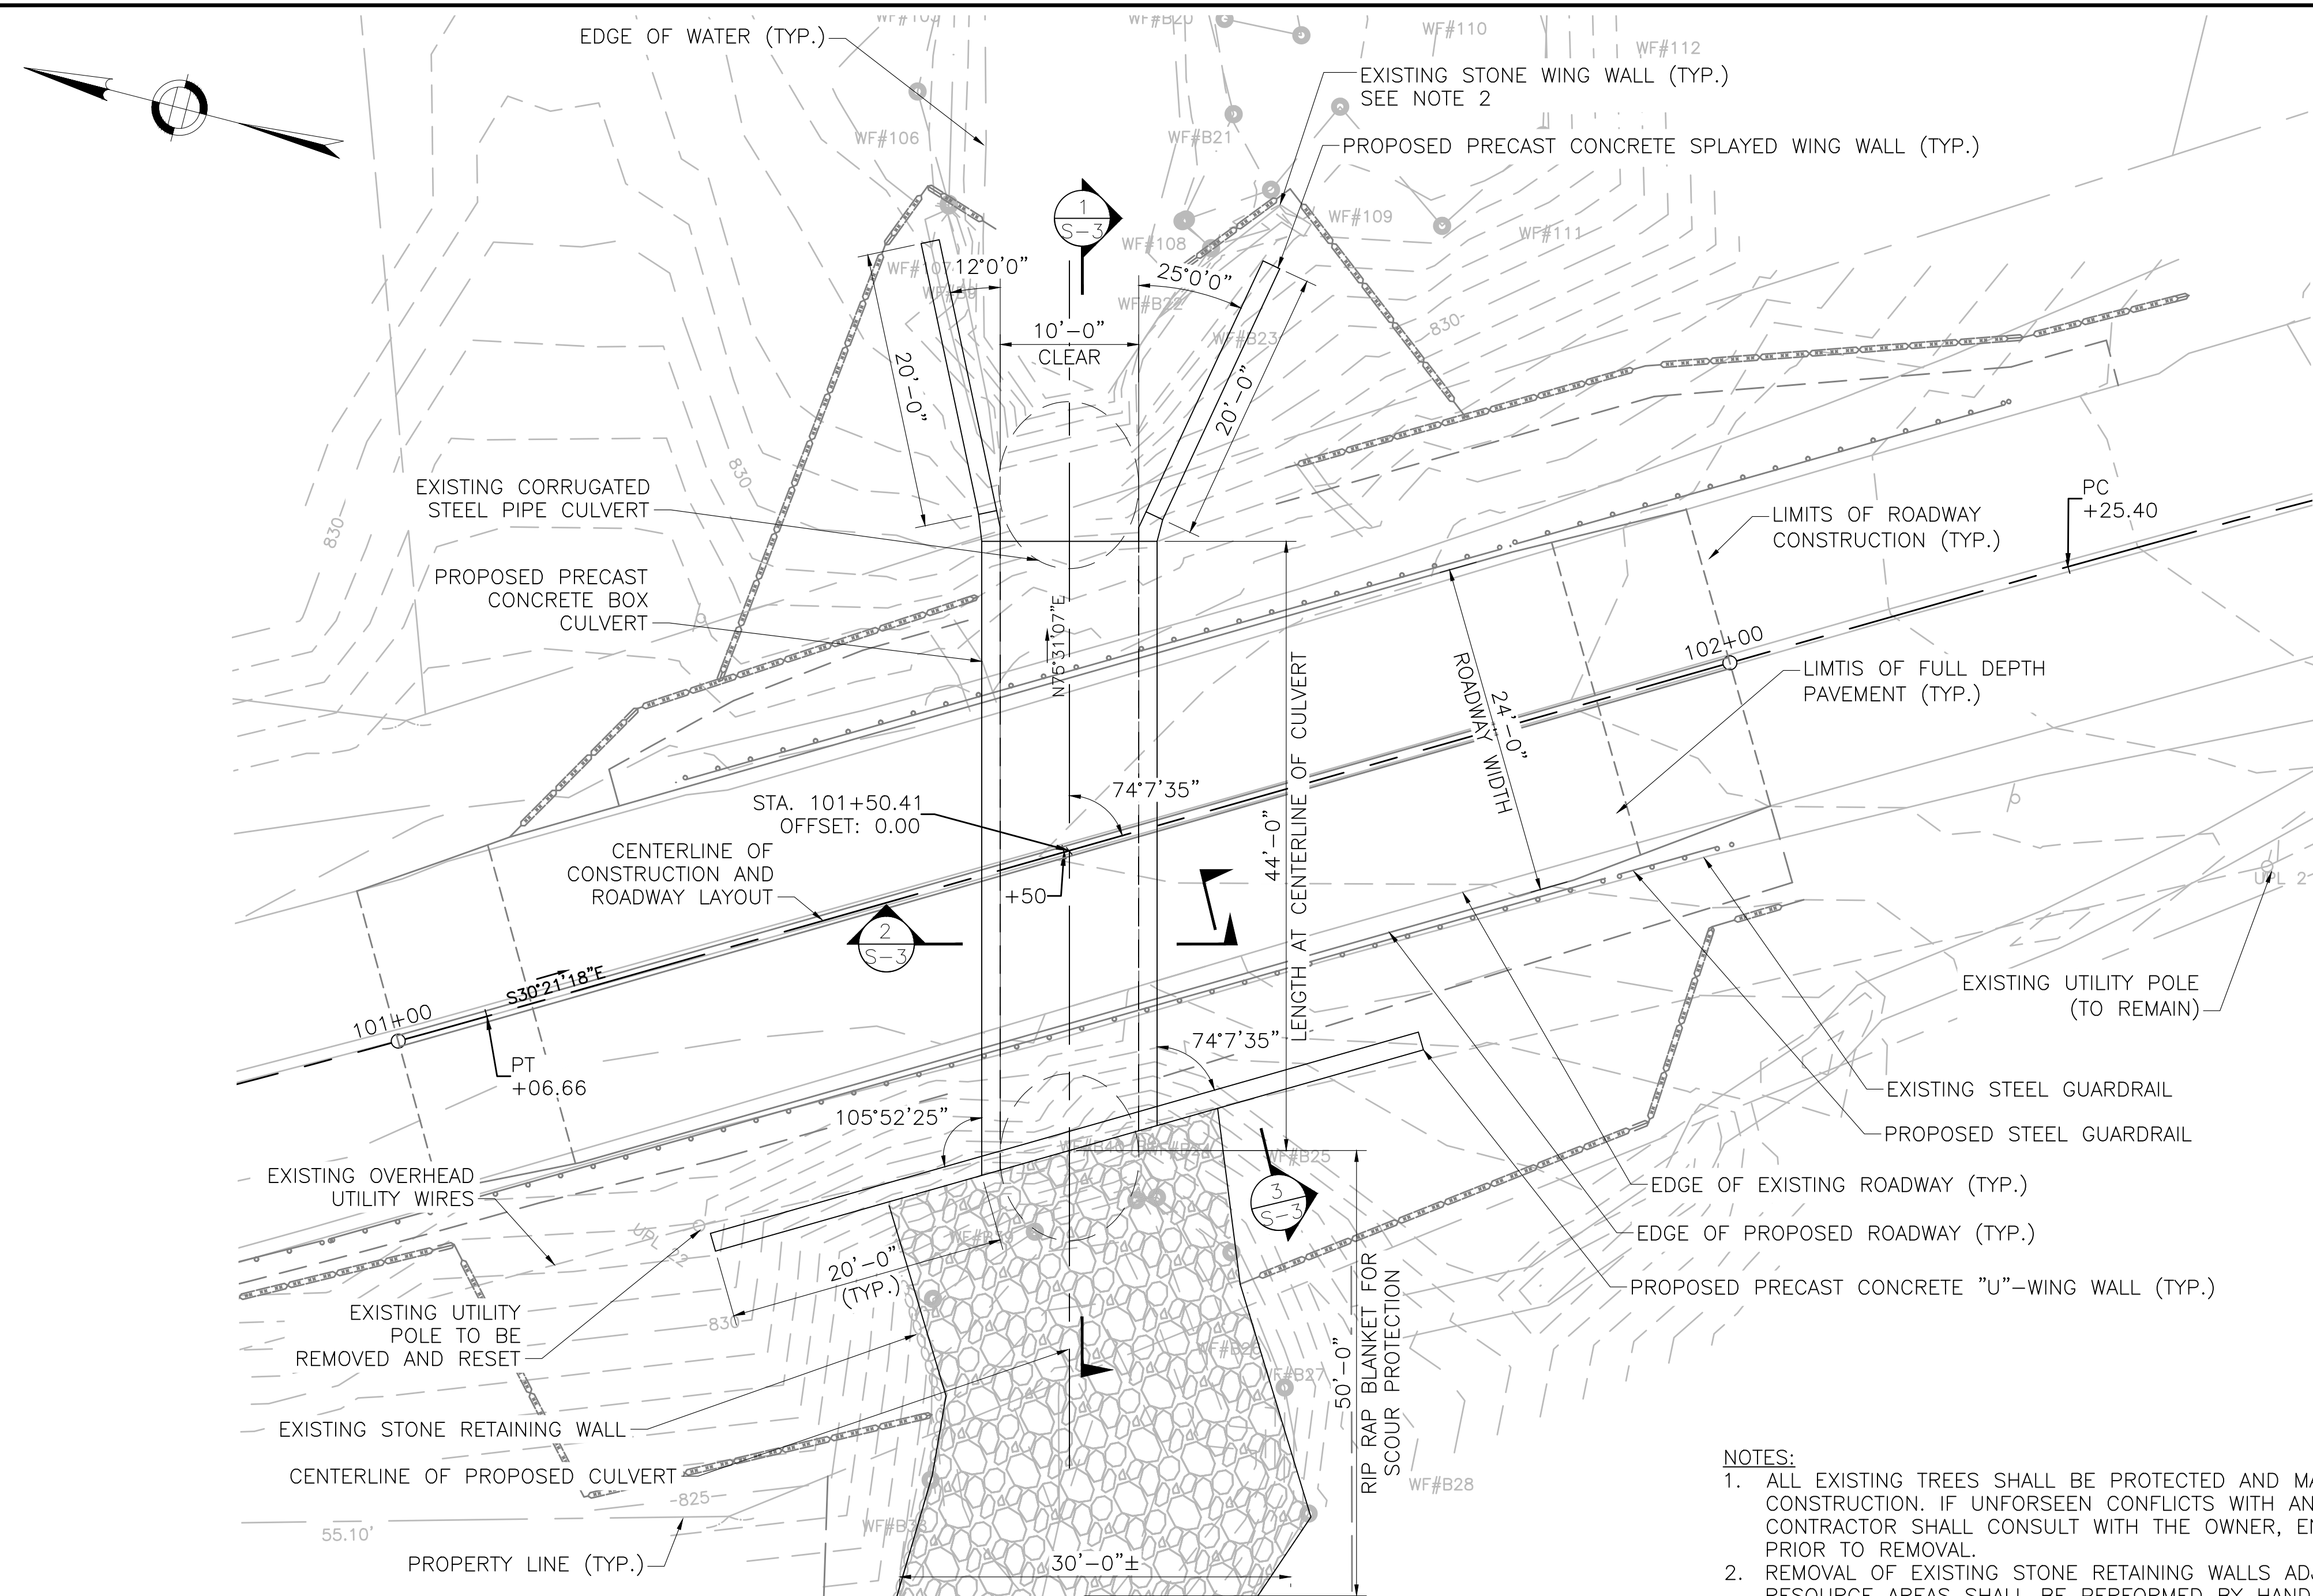


CULVERT PLAN
SCALE: 1" = 8'


- NOTES:**
1. ALL EXISTING TREES SHALL BE PROTECTED AND MAINTAINED THROUGHOUT THE DURATION OF CONSTRUCTION. IF UNFORSEEN CONFLICTS WITH AN EXISTING TREE ARE ENCOUNTERED, THE CONTRACTOR SHALL CONSULT WITH THE OWNER, ENGINEER AND CONSERVATION COMMISSION PRIOR TO REMOVAL.
 2. REMOVAL OF EXISTING STONE RETAINING WALLS ADJACENT TO BORDERING VEGETATED WETLAND RESOURCE AREAS SHALL BE PERFORMED BY HAND TO LIMIT IMPACTS TO THE RESOURCE AREA.

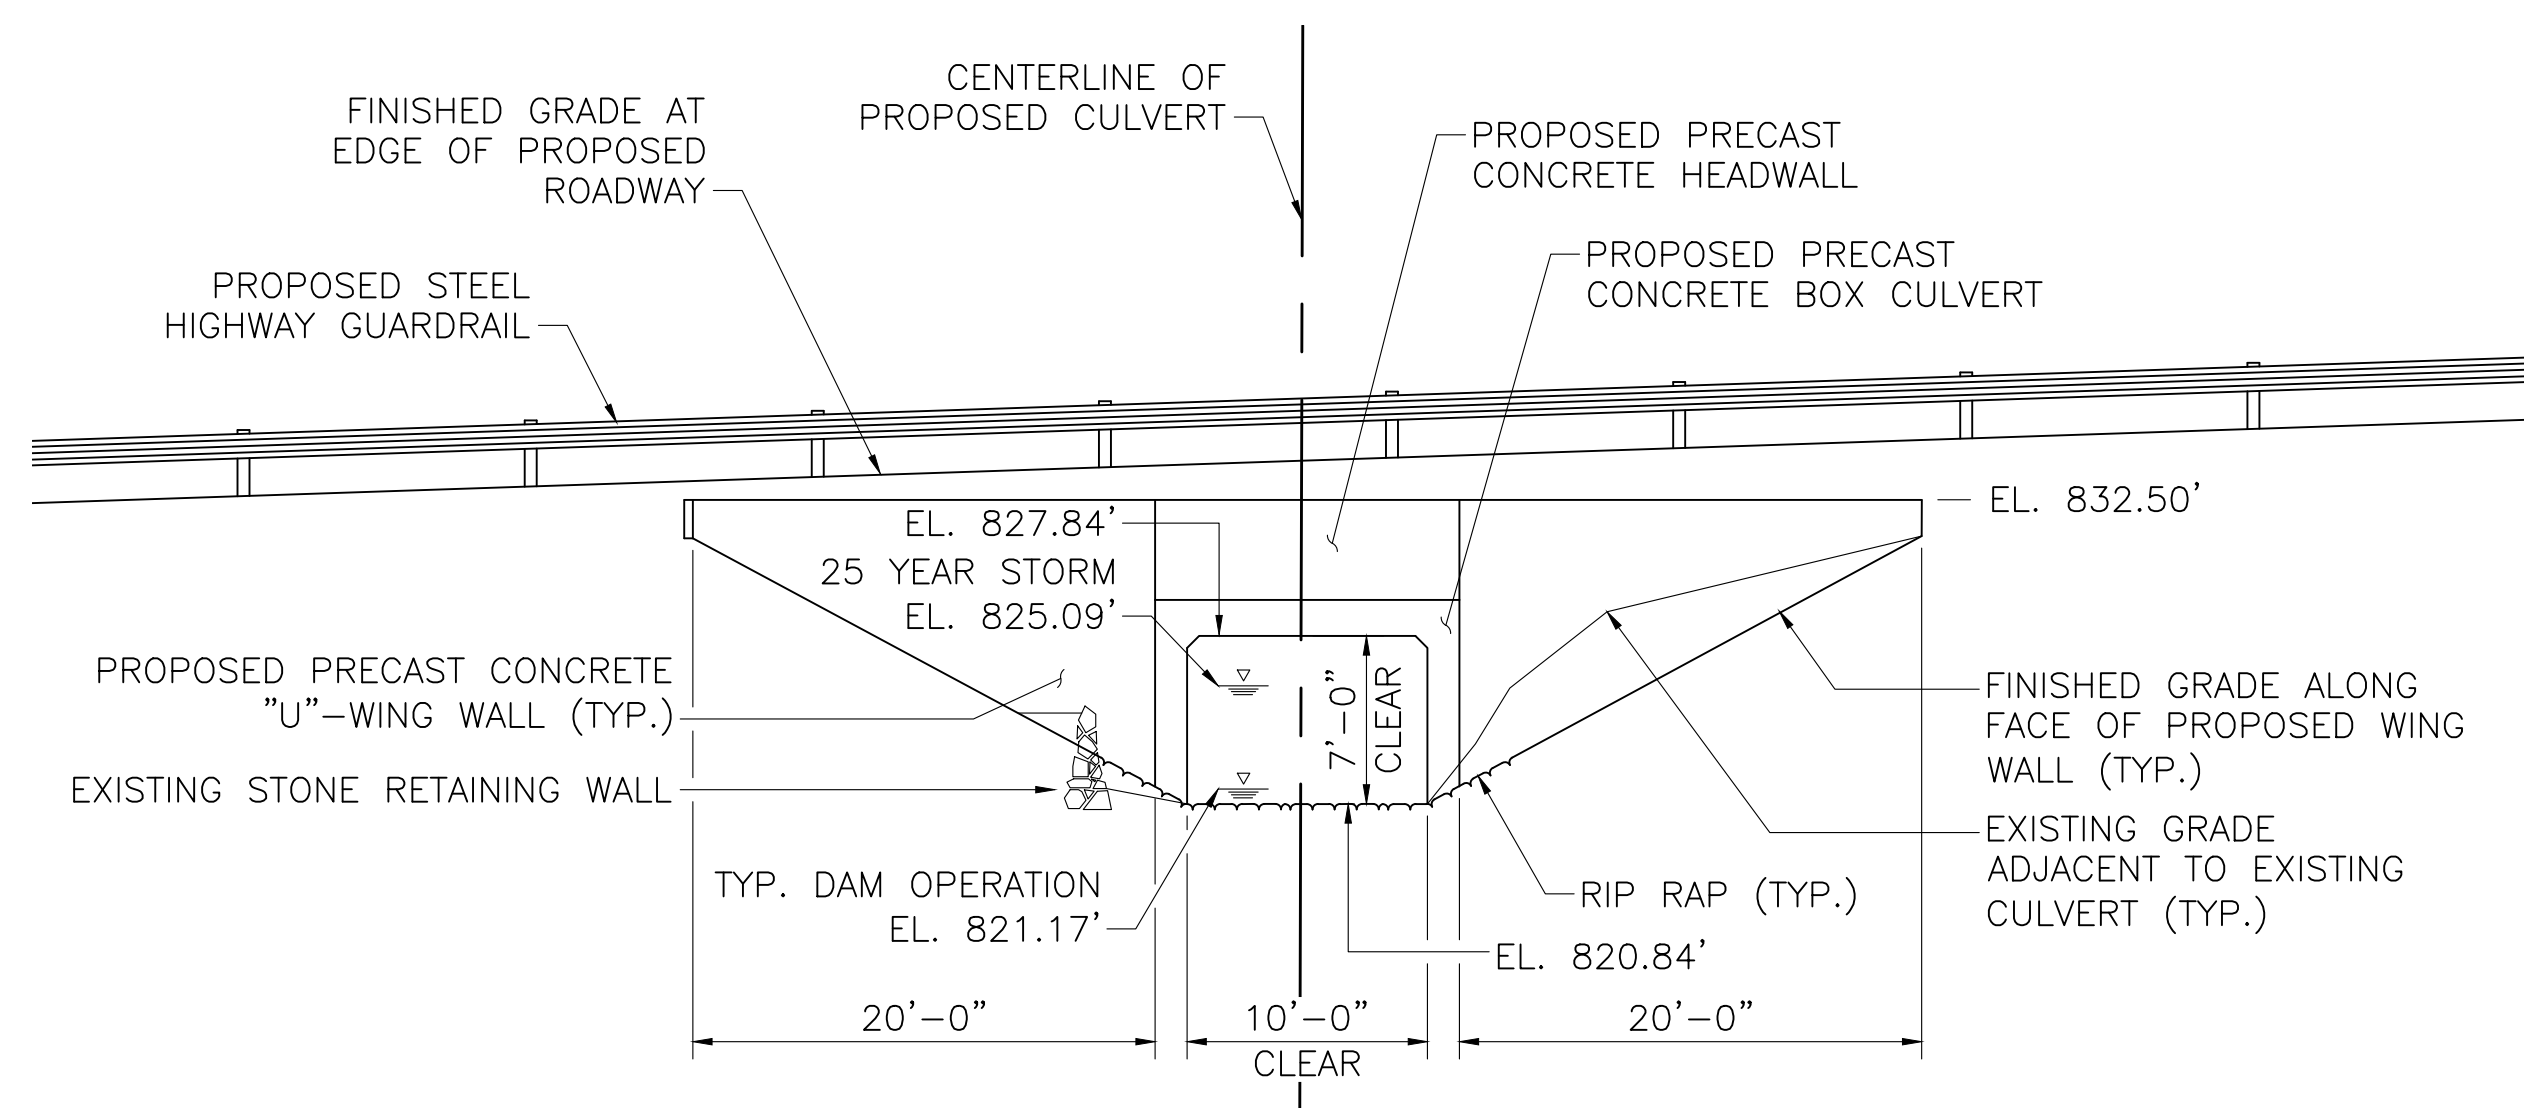

WEST ELEVATION
SCALE: 1" = 8'

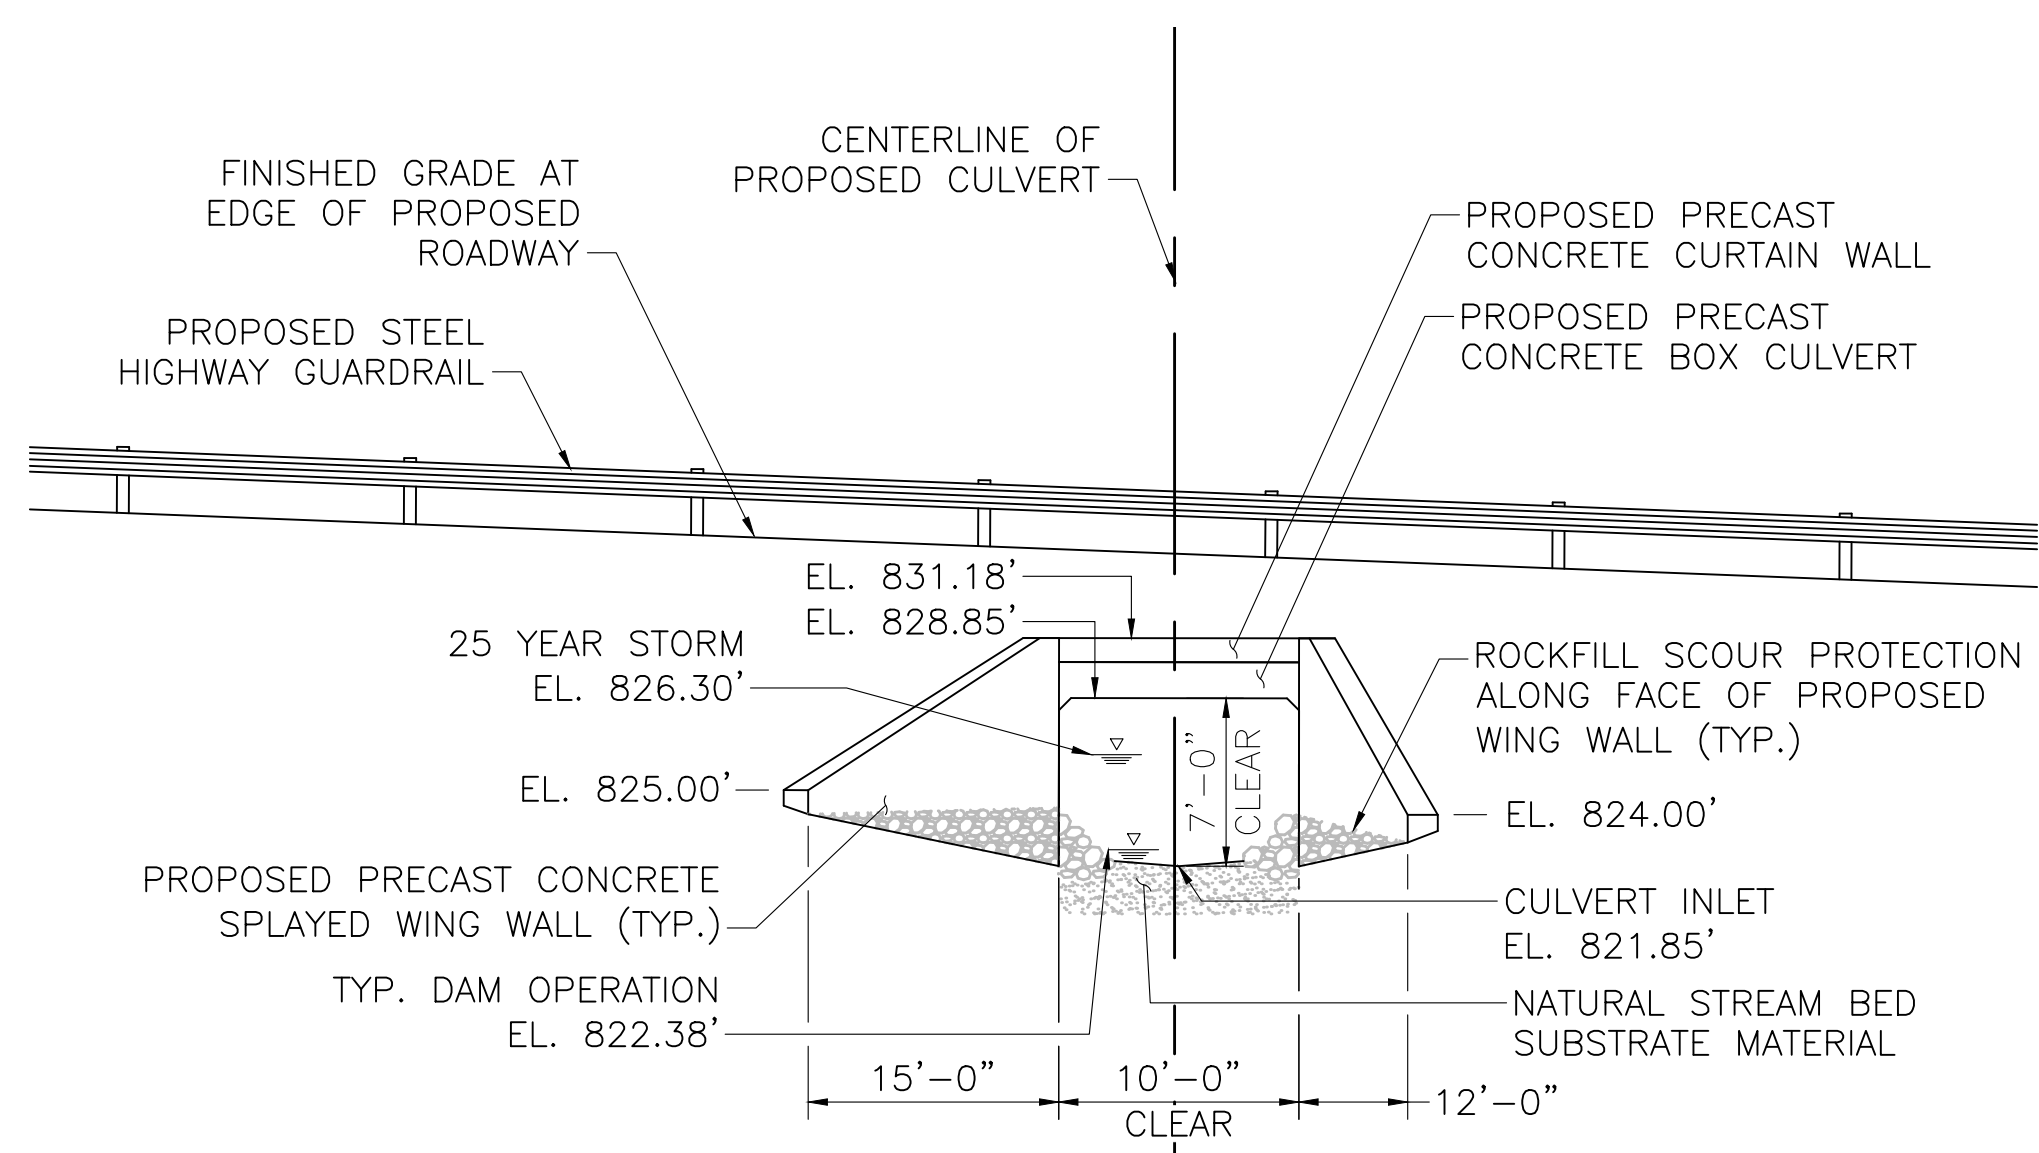

EAST ELEVATION
SCALE: 1" = 8'

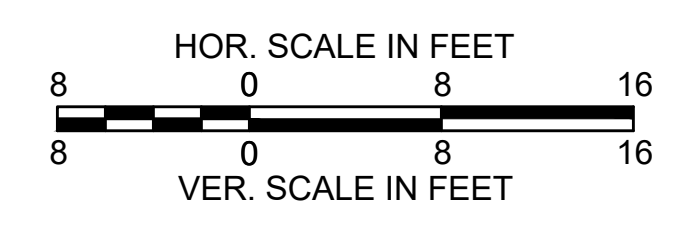

**SHUTESBURY
LOCKS POND ROAD**

STATE	FED. AID PROJ. NO.	SHEET NO.	TOTAL SHEETS
MA	-	S-3	3
PROJECT FILE NO. 12396.1			

PROPOSED CULVERT SECTIONS

