


NOTES:

- 5,881,560W DC GROUND MOUNTED PV SYSTEM
- 17,388 TRINA 340W MODULES
- 912 STRINGS TOTAL 16 MODULES PER STRING, 28" TILT, 180° AZIMUTH
- (3) POWER ELECTRONICS 1500KW INVERTERS

No.	Description	Date	Drawn/Checked

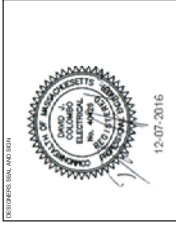


SYSTEM OWNER

PROJECT NAME AND ADDRESS



SHUTESBURY GROUND MOUNT
PRATT CORNER RD AND REED RD, SHUTESBURY, MA 01072

PROJECT NO: 1620400
DATE: 10/04/2016
SCALE: AS NOTED

PROJECT NO: 1620400
DATE: 10/04/2016
SCALE: AS NOTED

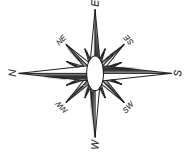

AS NOTED

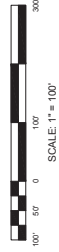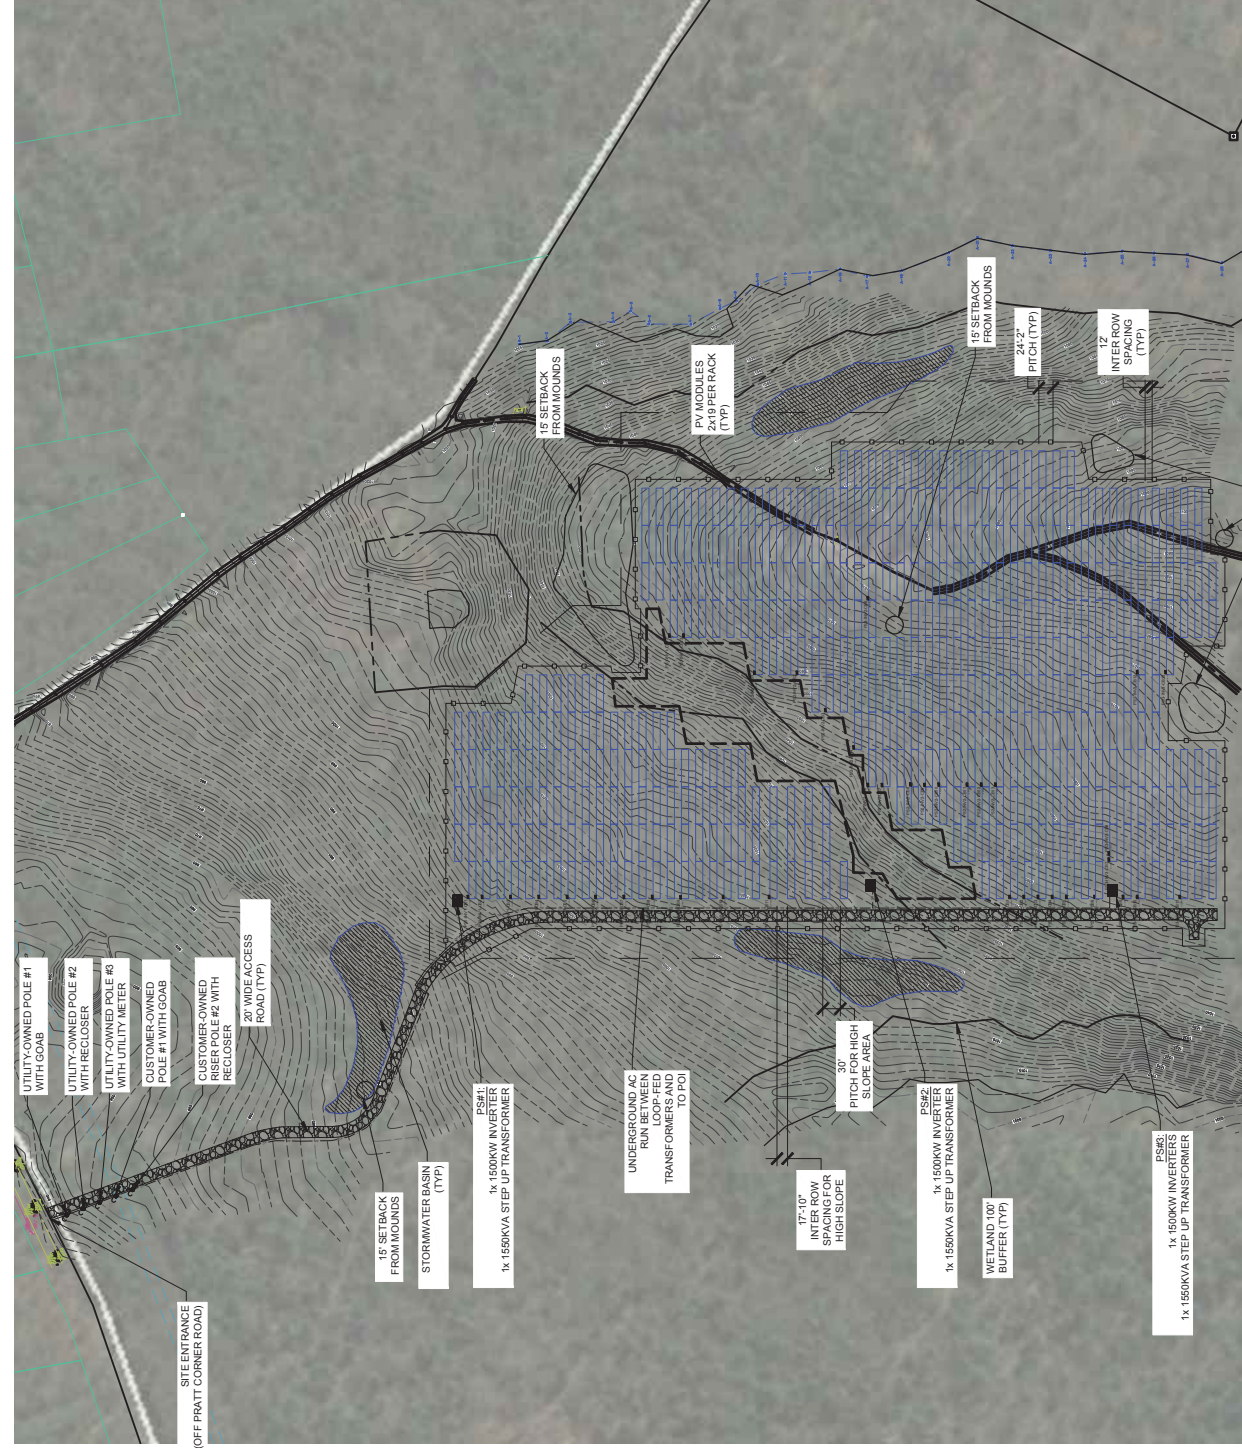

THIS DOCUMENT BELONGS TO THE CONTI GROUP, INC. IT SHOULD NOT BE DUPLICATED OR TRANSMITTED IN PART WITHOUT THE EXPLICIT WRITTEN CONSENT OF CONTI © THE CONTI GROUP, INC 2016