

This drawing is not intended nor shall it be used for construction purposes unless the signed professional seal of a registered landscape architect, civil engineer or land surveyor employed by The Berkshire Design Group, Inc. is affixed above.

Do not scale drawing for quantity take-offs or construction. Use written dimensions only. If dimensions are incomplete, contact The Berkshire Design Group, Inc. for clarification.

© Copyright The Berkshire Design Group, Inc.
This drawing and all of its contents are the express property of The Berkshire Design Group, Inc., and shall not be copied or used in any way without the written consent of The Berkshire Design Group, Inc.

Donna & Gary West

Notice of Intent

59 Shore Drive
Shutesbury, MA

EXISTING SITE




SCALE 1"=10'-0" (if printed full size @ 24" x 36")
0' 5' 10' 20' 30'

Revisions

Date: July 10, 2023
Scale: 1"=10'
Drawn By: JDS
Checked By: JDS

Sheet Number
L-100

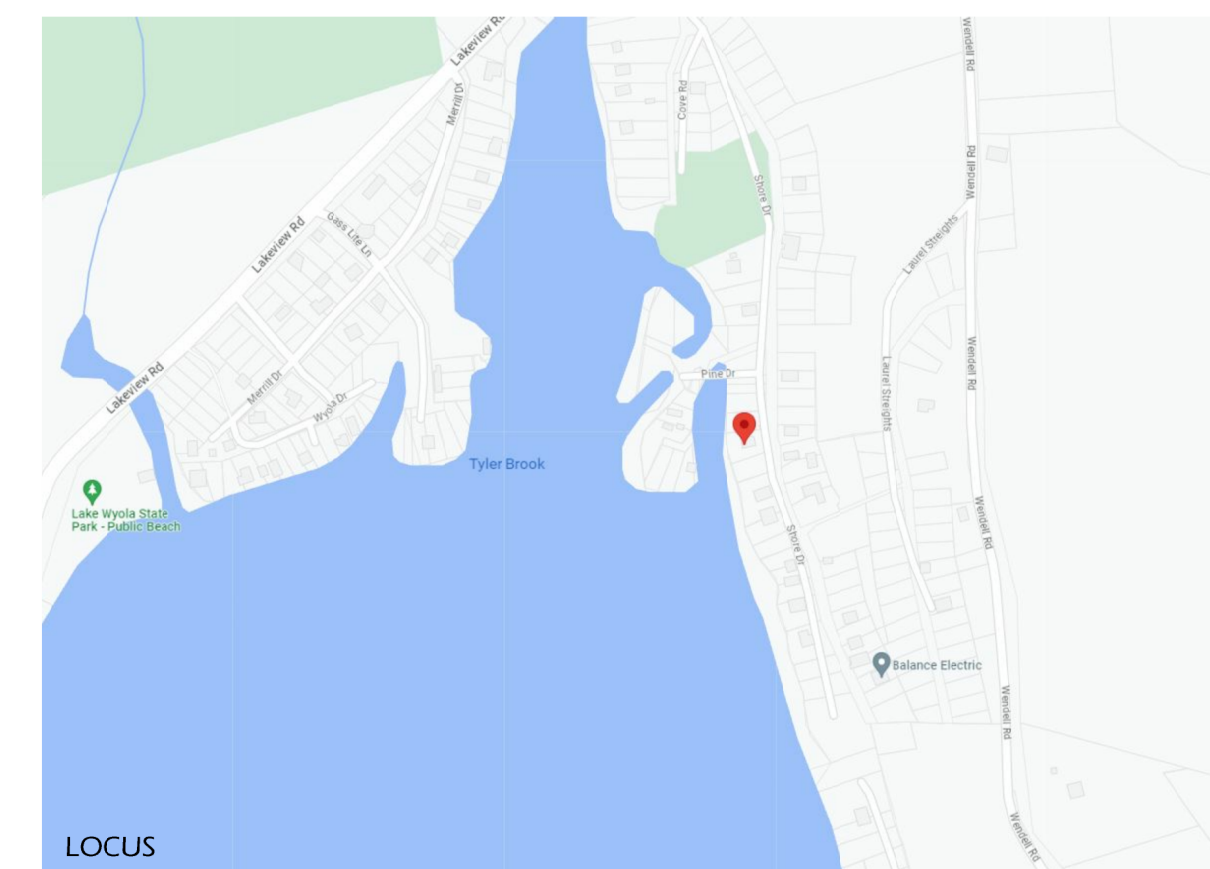

GARY & DONNA WEST
PLAN BOOK 7484, PAGE 337
PLAN BOOK 11, PAGES 77-80
LOT #412

DONNA WEST
PLAN BOOK 3727, PAGE 329
PLAN BOOK 11, PAGES 77-80
LOT #411

LAKE WYOLA
132'± along the lake

- EXISTING CONDITIONS NOTES**
- Existing conditions taken from a field survey done by Harold Eaton & Associates in January 2022.
 - Property lines shown are per deed research and field monuments.
 - The locations of existing underground utilities are shown in an approximate way only based on available data and all utilities may not be shown. Prior to construction, contractor shall call the "Dig Safe Center" at 1-800-322-4844 and have all utilities marked on the ground. The contractor shall be responsible for determining the exact location of all existing utilities before commencing work. The contractor agrees to be fully responsible for any and all damages which might be occasioned by his/her failure to exactly locate and preserve any and all utilities.

