
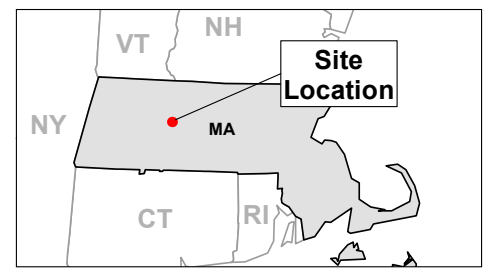



LEGEND

- PROJECT BOUNDARY
- PROJECT PARCEL
- 1:50' MAP SHEET
- NHESP CERTIFIED VERNAL POOL
- NHESP POTENTIAL VERNAL POOL
- USACE PLOT
- DELINEATED INTERMITTENT STREAM BANK
- DELINEATED PERENNIAL STREAM BANK MEAN ANNUAL HIGH WATER LINE
- DELINEATED PERENNIAL STEAM BANK ONLY
- DELINEATED STREAM AREA
- DELINEATED BORDERING VEGETATED WETLAND BOUNDARY LINE
- DELINEATED BORDERING VEGETATED WETLAND AREA
- 100-FT WETLAND BUFFER
- 200-FT RIVERFRONT AREA
- S-Initials-# DELINEATED STREAM ID
- W-Initials-# DELINEATED WETLAND ID

- NOTES**
1. PLAN REVISED ON 12/22/2020.
 2. PARCEL BOUNDARIES ARE ACCESSED FROM MASSGIS SHUTESBURY LEVEL3 PARCEL DATABASE, 2018.
 3. WETLAND AND STREAM FLAGS ARE DELINEATED BY TRC WETLAND SCIENTISTS ON OCTOBER 22, 2019 AND ON MAY 6, 13, 14 AND JUNE 26, 2020. FLAGS SURVEYED VIA GEODE WITH SUBMETER ACCURACY. DATA IS COLLECTED IN WGS 1984 HORIZONTAL DATUM. STREAM AND WETLAND BOUNDARIES ARE GENERATED BY TRC ON DESKTOP UTILIZING DELINEATED FLAGS.
 4. 100-FT BUFFER ZONE IS GENERATED BY TRC FROM DELINEATED WETLAND RESOURCE AREAS.
 5. CONTOURS GENERATED FROM 1-METER USGS NED, 2015 (NORTH AMERICAN VERTICAL DATUM OF 1988), MASSGIS.

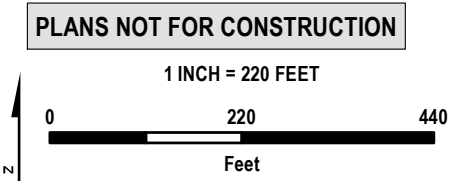

PROJECT:		PRATT CORNER ROAD WEST PROJECT FRANKLIN COUNTY, MASSACHUSETTS	
TITLE:		DELINEATED RESOURCES MAP	
DRAWN BY:	S. MOTURI	PROJ NO.:	336892
CHECKED BY:	M. LENNON	FIGURE 1 Page 1 of 14	
APPROVED BY:	M. FIRSTENBERG		
DATE:	DECEMBER 2020		

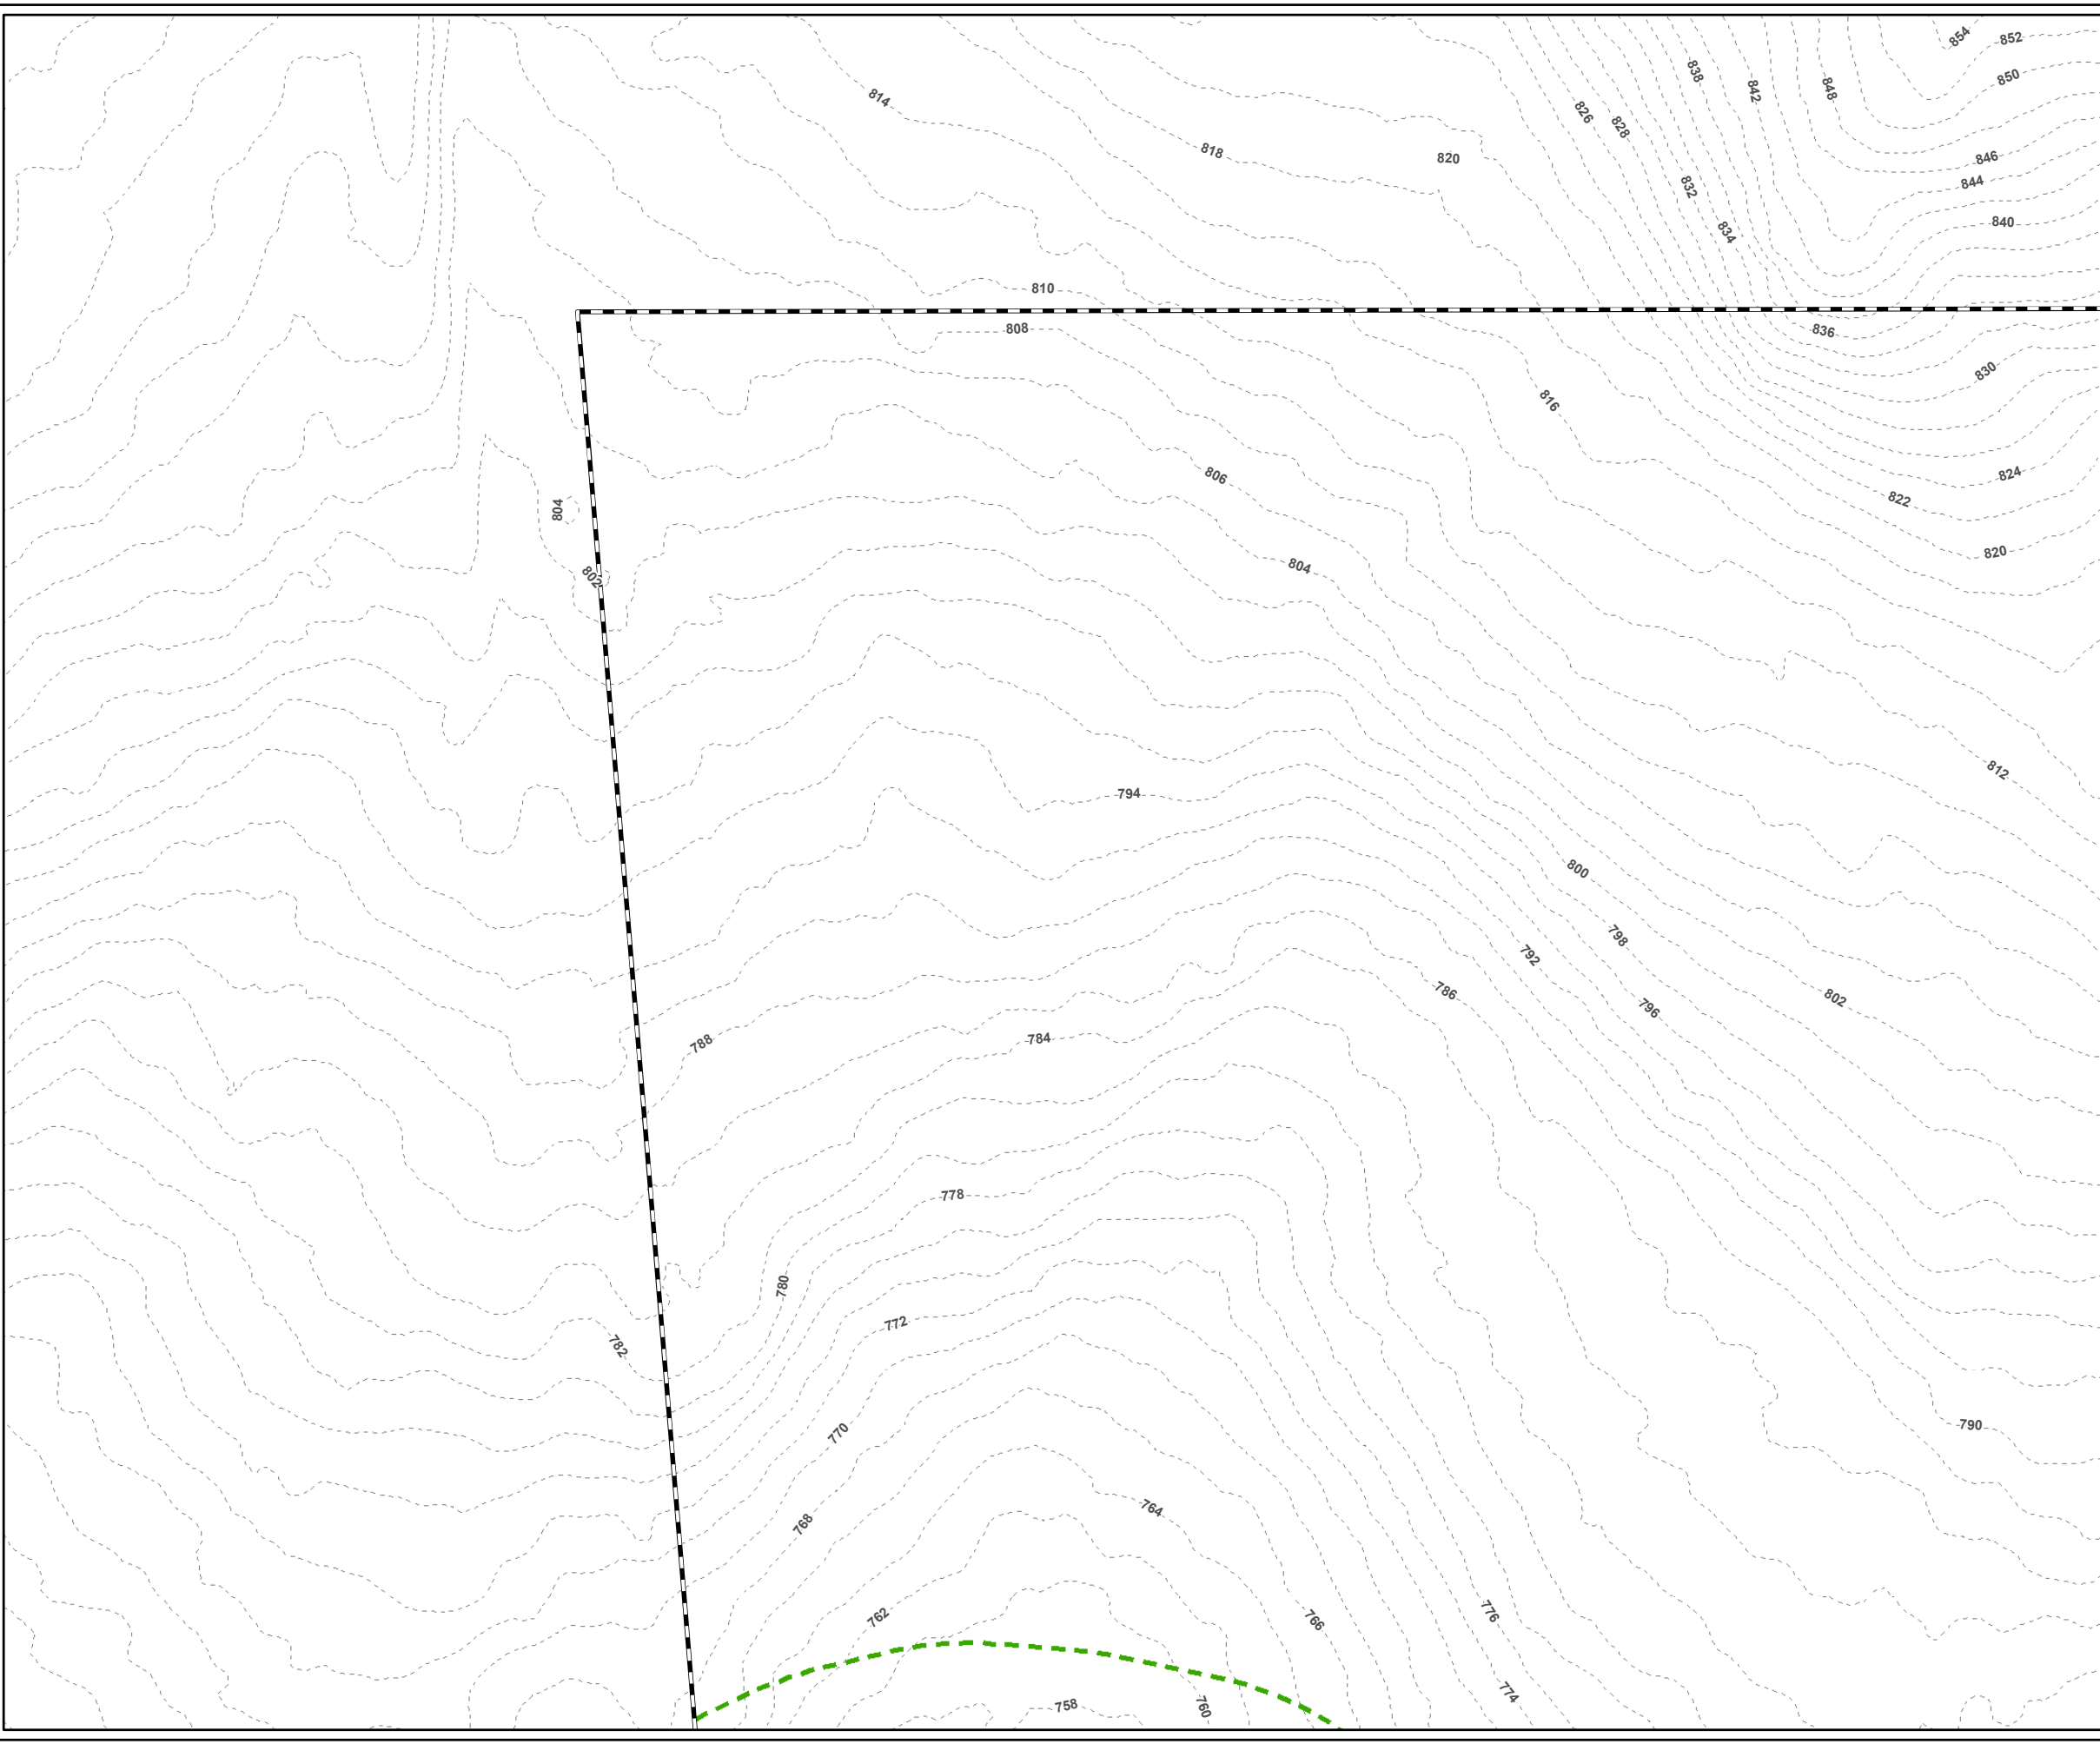



LEGEND

- PROJECT BOUNDARY
- PROJECT PARCEL
- NHESP CERTIFIED VERNAL POOL
- NHESP POTENTIAL VERNAL POOL
- CULVERT
- DELINEATED INTERMITTENT STREAM BANK
- DELINEATED PERENNIAL STREAM MEAN ANNUAL HIGH WATER LINE
- DELINEATED PERENNIAL STEAM BANK ONLY
- DELINEATED BORDERING VEGETATED WETLAND BOUNDARY LINE
- DELINEATED STREAM AREA
- DELINEATED BORDERING VEGETATED WETLAND AREA
- 100-FT WETLAND BUFFER
- 200-FT RIVERFRONT AREA
- 2-FT CONTOUR
- USACE PLOT
- STREAM FLAG
- WETLAND FLAG

S-Initials-# DELINEATED STREAM ID
W-Initials-# DELINEATED WETLAND ID

- NOTES**
1. PLAN REVISED ON 12/22/2020.
 2. PARCEL BOUNDARIES ARE ACCESSED FROM MASSGIS SHUTESBURY LEVEL3 PARCEL DATABASE, 2018.
 3. WETLAND AND STREAM FLAGS ARE DELINEATED BY TRC WETLAND SCIENTISTS ON OCTOBER 22, 2019 AND ON MAY 6, 13, 14 AND JUNE 26, 2020. FLAGS SURVEYED VIA GEODE WITH SUBMETER ACCURACY. DATA IS COLLECTED IN WGS 1984 HORIZONTAL DATUM. STREAM AND WETLAND BOUNDARIES ARE GENERATED BY TRC ON DESKTOP UTILIZING DELINEATED FLAGS.
 4. 100-FT BUFFER ZONE IS GENERATED BY TRC FROM DELINEATED WETLAND RESOURCE AREAS.
 5. CONTOURS GENERATED FROM 1-METER USGS NED, 2015 (NORTH AMERICAN VERTICAL DATUM OF 1988), MASSGIS.

PLANS NOT FOR CONSTRUCTION

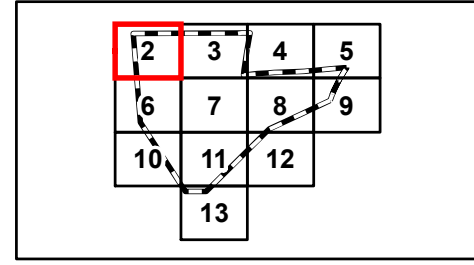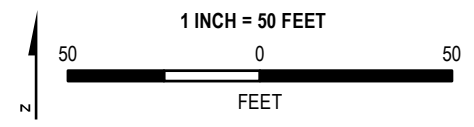

PROJECT: **PRATT CORNER ROAD WEST PROJECT
FRANKLIN COUNTY, MASSACHUSETTS**

TITLE: **DELINEATED
RESOURCES MAP**


DRAWN BY: S. MOTURI	PROJ NO.: 336892
CHECKED BY: M. LENNON	FIGURE 1 Page 2 of 14
APPROVED BY: M. FIRSTENBERG	
DATE: DECEMBER 2020	

TRC

650 SUFFOLK STREET
LOWELL, MA 01854

FILE NO.: Pratt_West_ANRAD_Series_11x17_20201222.mxd

TRC - GIS
 Coordinate System: NAD 1983 StatePlane Massachusetts Mainland FIPS 2001 Feet (Foot US)
 Map Rotation: 0
 Plot Date: 12/22/2020 12:36:12 PM by SMOTURI -- LAYOUT: ANSI(B(11"x17"))
 Path: S:\1-PROJECTS\SAMP\336892_0000_0006_Pratl_West\Pratl_West_ANRAD_Series_11x17_20201222.mxd

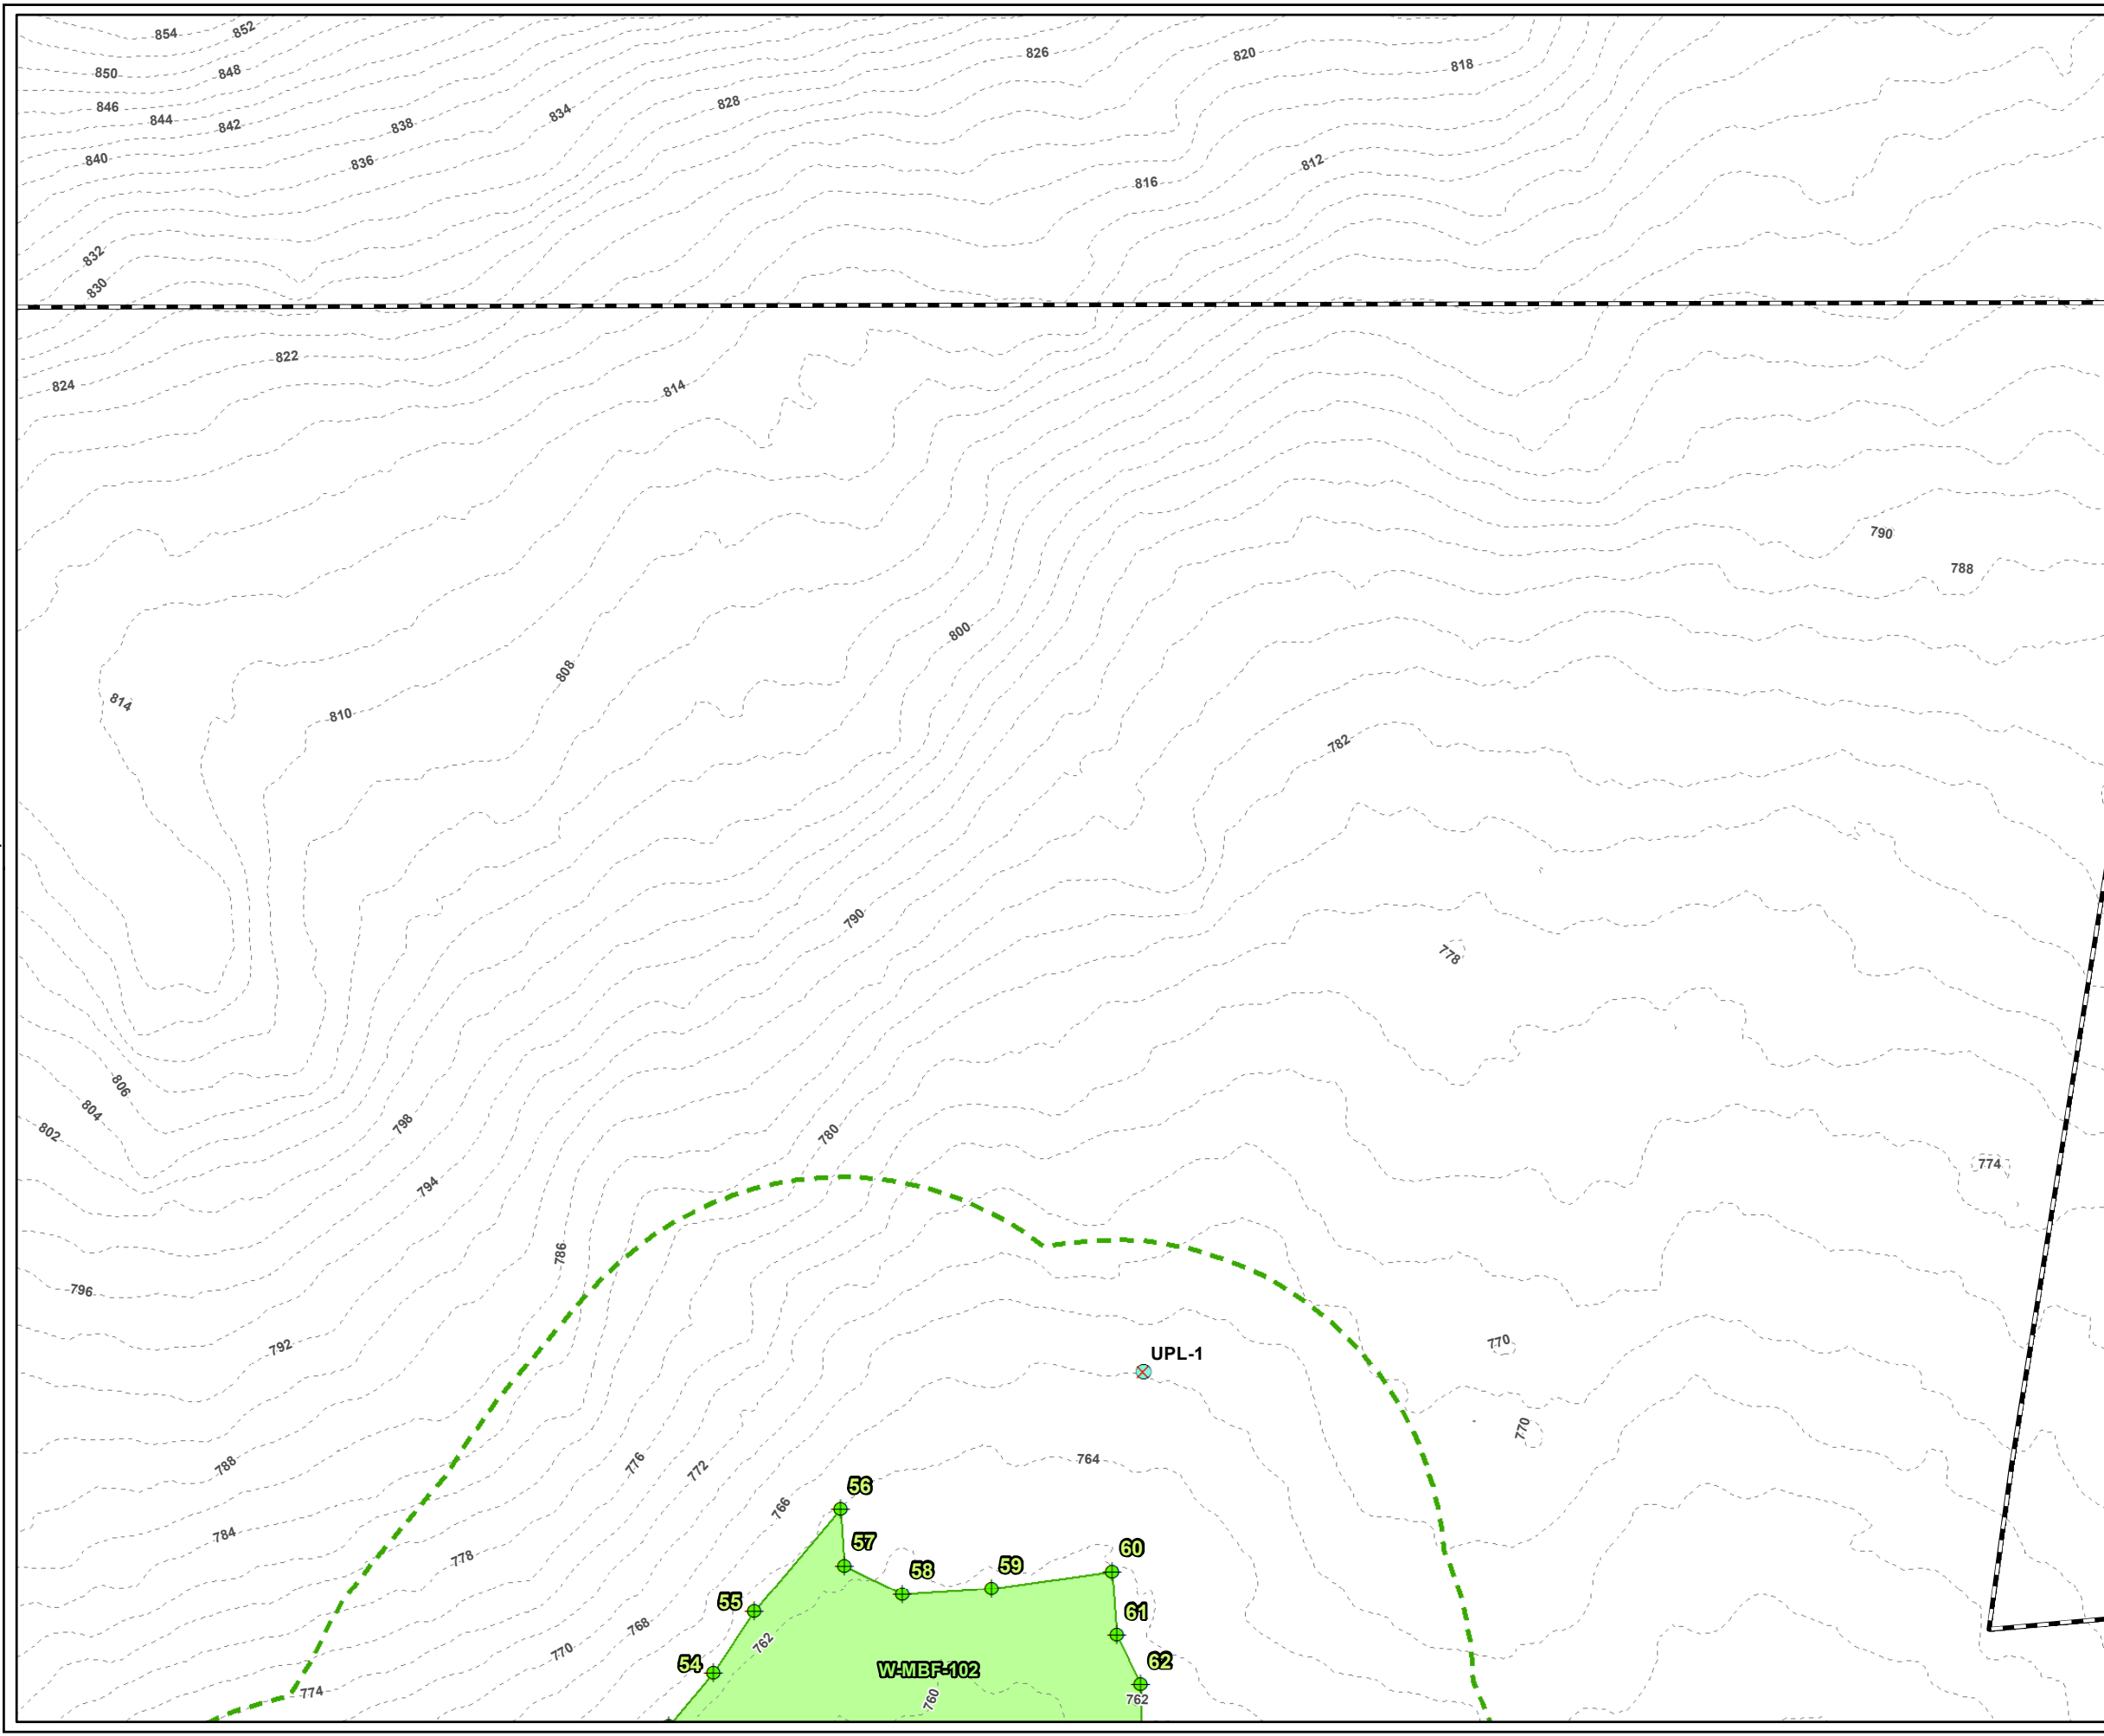



LEGEND

- PROJECT BOUNDARY
- PROJECT PARCEL
- NHESP CERTIFIED VERNAL POOL
- NHESP POTENTIAL VERNAL POOL
- CULVERT
- DELINEATED INTERMITTENT STREAM BANK
- DELINEATED PERENNIAL STREAM MEAN ANNUAL HIGH WATER LINE
- DELINEATED PERENNIAL STEAM BANK ONLY
- DELINEATED BORDERING VEGETATED WETLAND BOUNDARY LINE
- DELINEATED STREAM AREA
- DELINEATED BORDERING VEGETATED WETLAND AREA
- 100-FT WETLAND BUFFER
- 200-FT RIVERFRONT AREA
- 2-FT CONTOUR
- USACE PLOT
- STREAM FLAG
- WETLAND FLAG


S-Initials-# DELINEATED STREAM ID
W-Initials-# DELINEATED WETLAND ID

- NOTES**
1. PLAN REVISED ON 12/22/2020.
 2. PARCEL BOUNDARIES ARE ACCESSED FROM MASSGIS SHUTESBURY LEVEL3 PARCEL DATABASE, 2018.
 3. WETLAND AND STREAM FLAGS ARE DELINEATED BY TRC WETLAND SCIENTISTS ON OCTOBER 22, 2019 AND ON MAY 6, 13, 14 AND JUNE 26, 2020. FLAGS SURVEYED VIA GEODE WITH SUBMETER ACCURACY. DATA IS COLLECTED IN WGS 1984 HORIZONTAL DATUM. STREAM AND WETLAND BOUNDARIES ARE GENERATED BY TRC ON DESKTOP UTILIZING DELINEATED FLAGS.
 4. 100-FT BUFFER ZONE IS GENERATED BY TRC FROM DELINEATED WETLAND RESOURCE AREAS.
 5. CONTOURS GENERATED FROM 1-METER USGS NED, 2015 (NORTH AMERICAN VERTICAL DATUM OF 1988), MASSGIS.

PLANS NOT FOR CONSTRUCTION

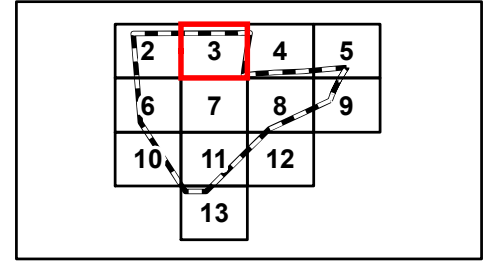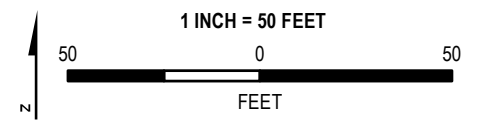

PROJECT:		PRATT CORNER ROAD WEST PROJECT FRANKLIN COUNTY, MASSACHUSETTS	
TITLE:		DELINEATED RESOURCES MAP	
DRAWN BY:	S. MOTURI	PROJ NO.:	336892
CHECKED BY:	M. LENNON	FIGURE 1 Page 3 of 14	
APPROVED BY:	M. FIRSTENBERG		
DATE:	DECEMBER 2020		

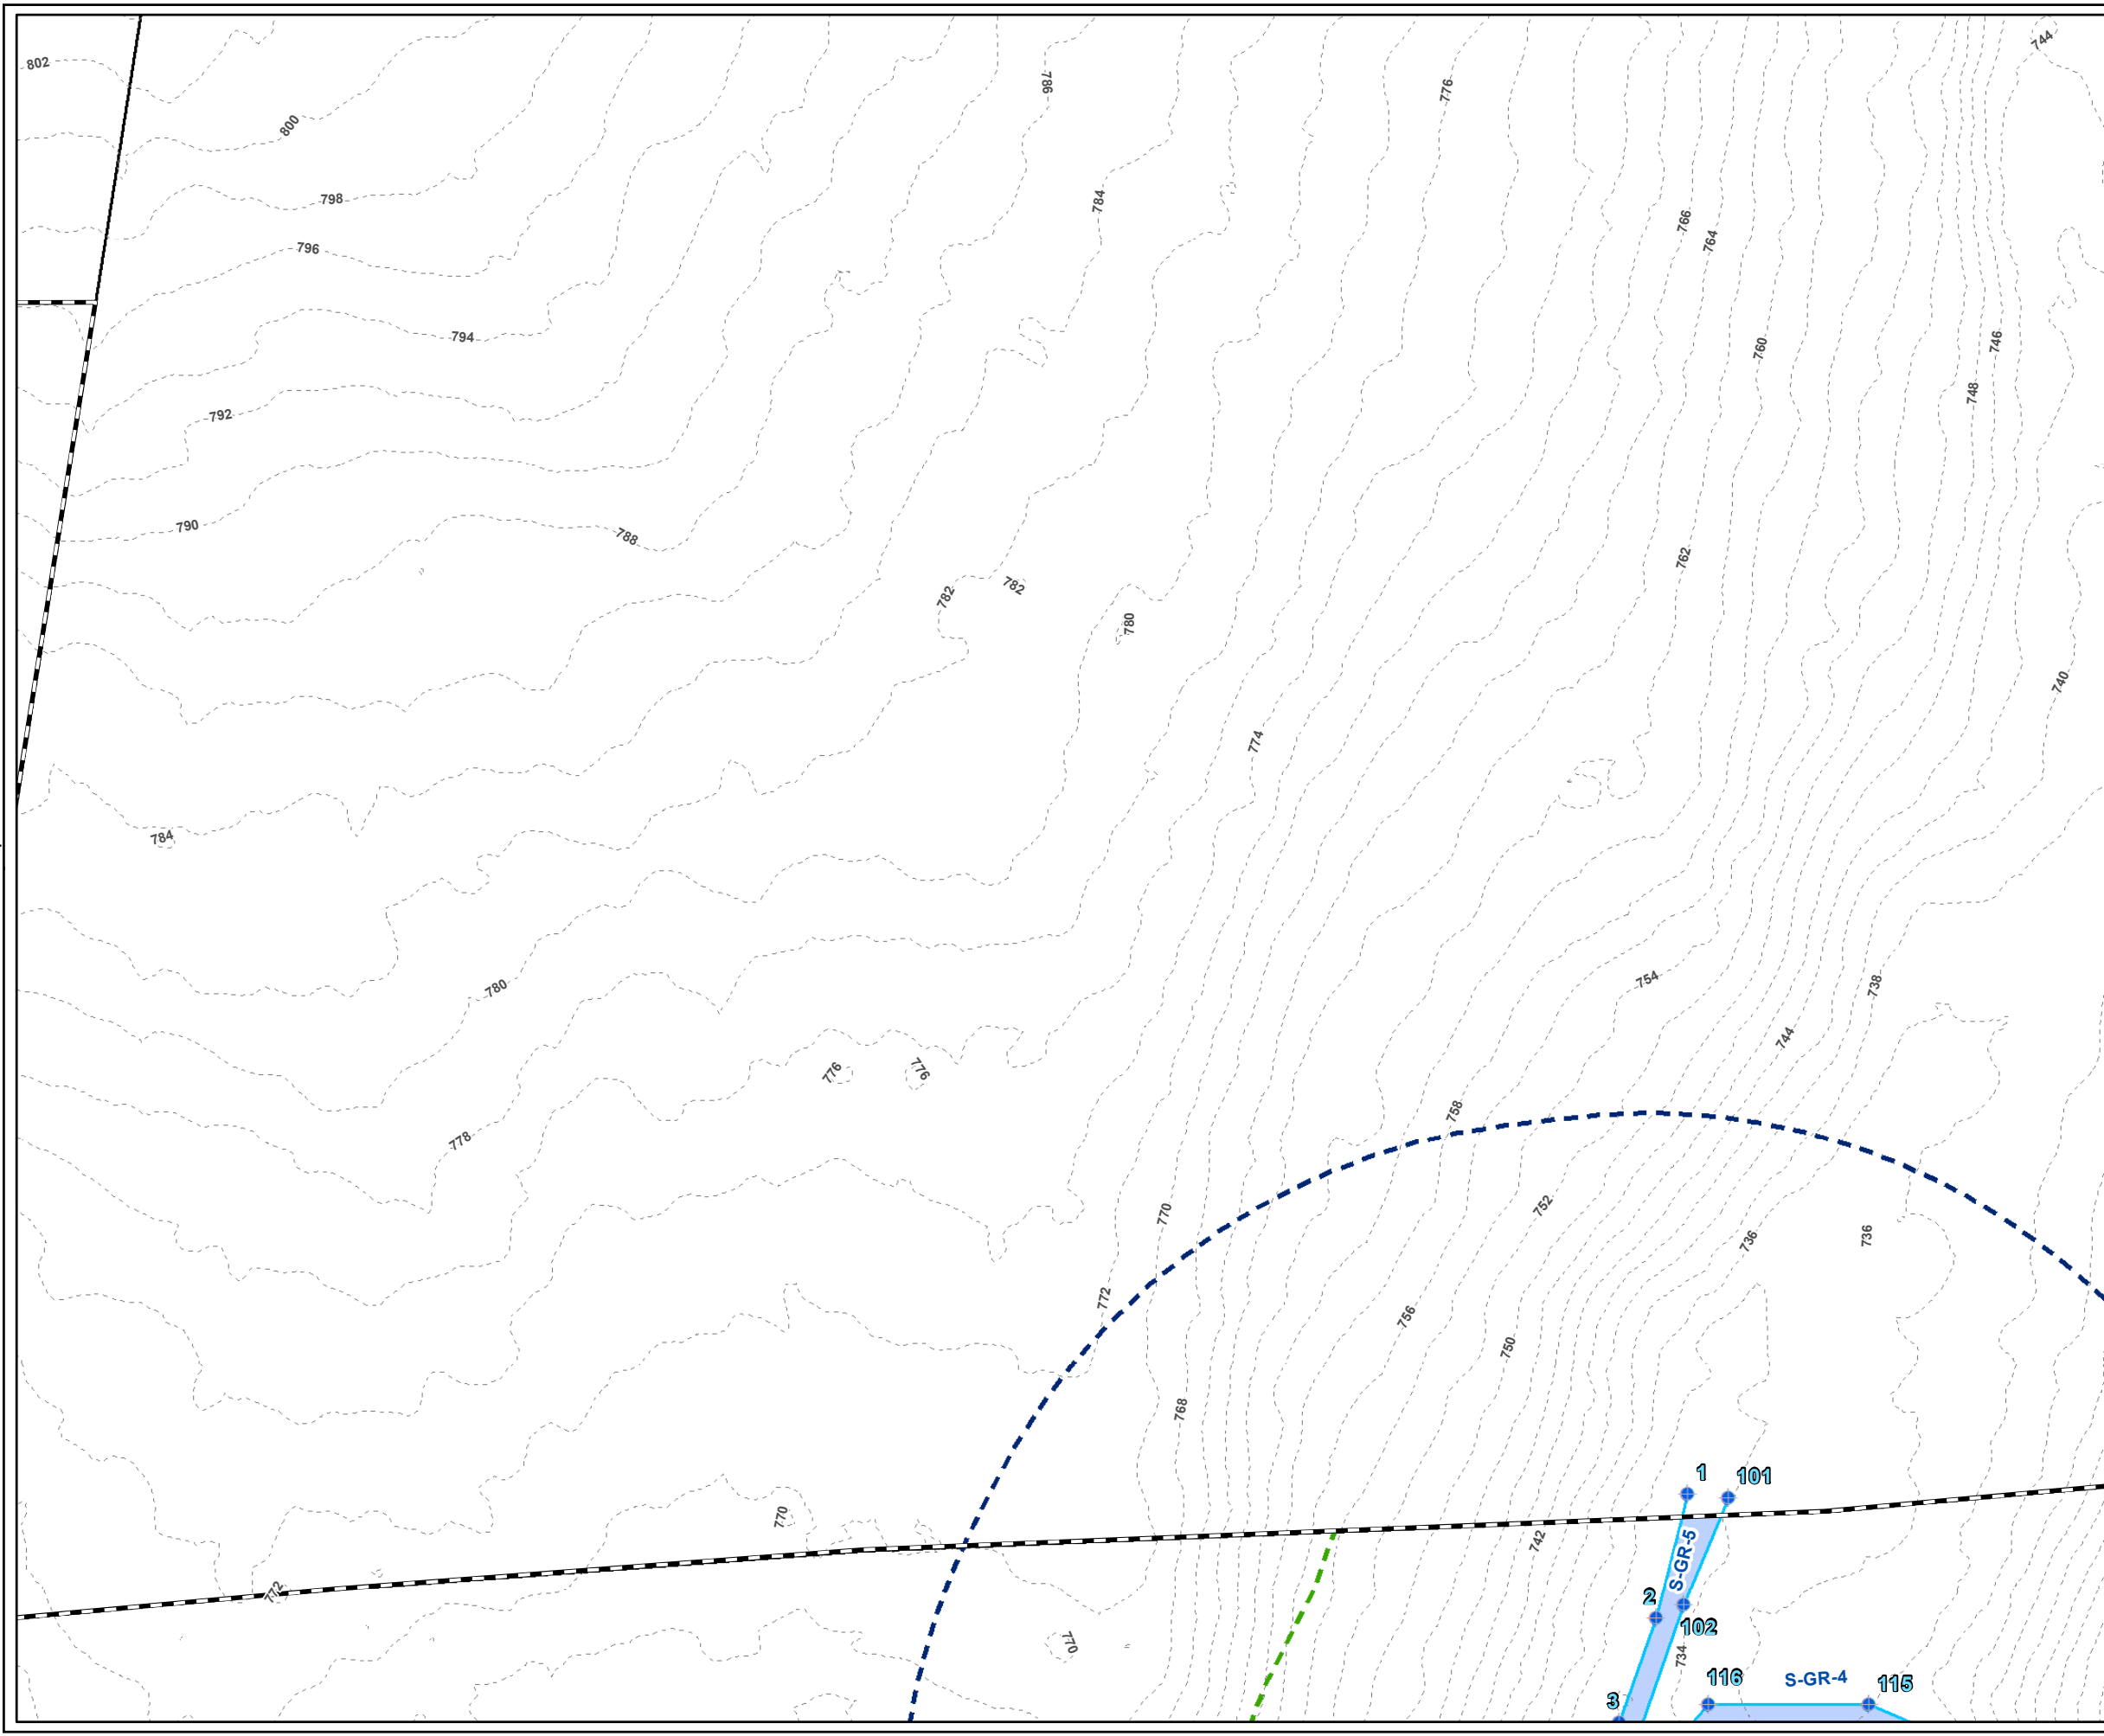



LEGEND

- PROJECT BOUNDARY
- PROJECT PARCEL
- NHESP CERTIFIED VERNAL POOL
- NHESP POTENTIAL VERNAL POOL
- CULVERT
- DELINEATED INTERMITTENT STREAM BANK
- DELINEATED PERENNIAL STREAM MEAN ANNUAL HIGH WATER LINE
- DELINEATED PERENNIAL STREAM BANK ONLY
- DELINEATED BORDERING VEGETATED WETLAND BOUNDARY LINE
- DELINEATED STREAM AREA
- DELINEATED BORDERING VEGETATED WETLAND AREA
- 100-FT WETLAND BUFFER
- 200-FT RIVERFRONT AREA
- 2-FT CONTOUR
- USACE PLOT
- STREAM FLAG
- WETLAND FLAG

S-Initials-# DELINEATED STREAM ID
 W-Initials-# DELINEATED WETLAND ID

- NOTES**
1. PLAN REVISED ON 12/22/2020.
 2. PARCEL BOUNDARIES ARE ACCESSED FROM MASSGIS SHUTESBURY LEVEL3 PARCEL DATABASE, 2018.
 3. WETLAND AND STREAM FLAGS ARE DELINEATED BY TRC WETLAND SCIENTISTS ON OCTOBER 22, 2019 AND ON MAY 6, 13, 14 AND JUNE 26, 2020. FLAGS SURVEYED VIA GEODE WITH SUBMETER ACCURACY. DATA IS COLLECTED IN WGS 1984 HORIZONTAL DATUM. STREAM AND WETLAND BOUNDARIES ARE GENERATED BY TRC ON DESKTOP UTILIZING DELINEATED FLAGS.
 4. 100-FT BUFFER ZONE IS GENERATED BY TRC FROM DELINEATED WETLAND RESOURCE AREAS.
 5. CONTOURS GENERATED FROM 1-METER USGS NED, 2015 (NORTH AMERICAN VERTICAL DATUM OF 1988), MASSGIS.

PLANS NOT FOR CONSTRUCTION

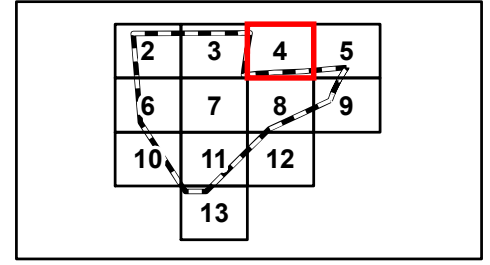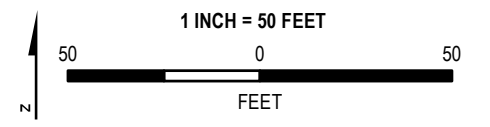

PROJECT:
**PRATT CORNER ROAD WEST PROJECT
 FRANKLIN COUNTY, MASSACHUSETTS**


TITLE:
**DELINEATED
 RESOURCES MAP**

DRAWN BY:	S. MOTURI	PROJ NO.:	336892
CHECKED BY:	M. LENNON	FIGURE 1 Page 4 of 14	
APPROVED BY:	M. FIRSTENBERG		
DATE:	DECEMBER 2020		

TRC

650 SUFFOLK STREET
 LOWELL, MA 01854

FILE NO.: Pratt_West_ANRAD_Series_11x17_20201222.mxd

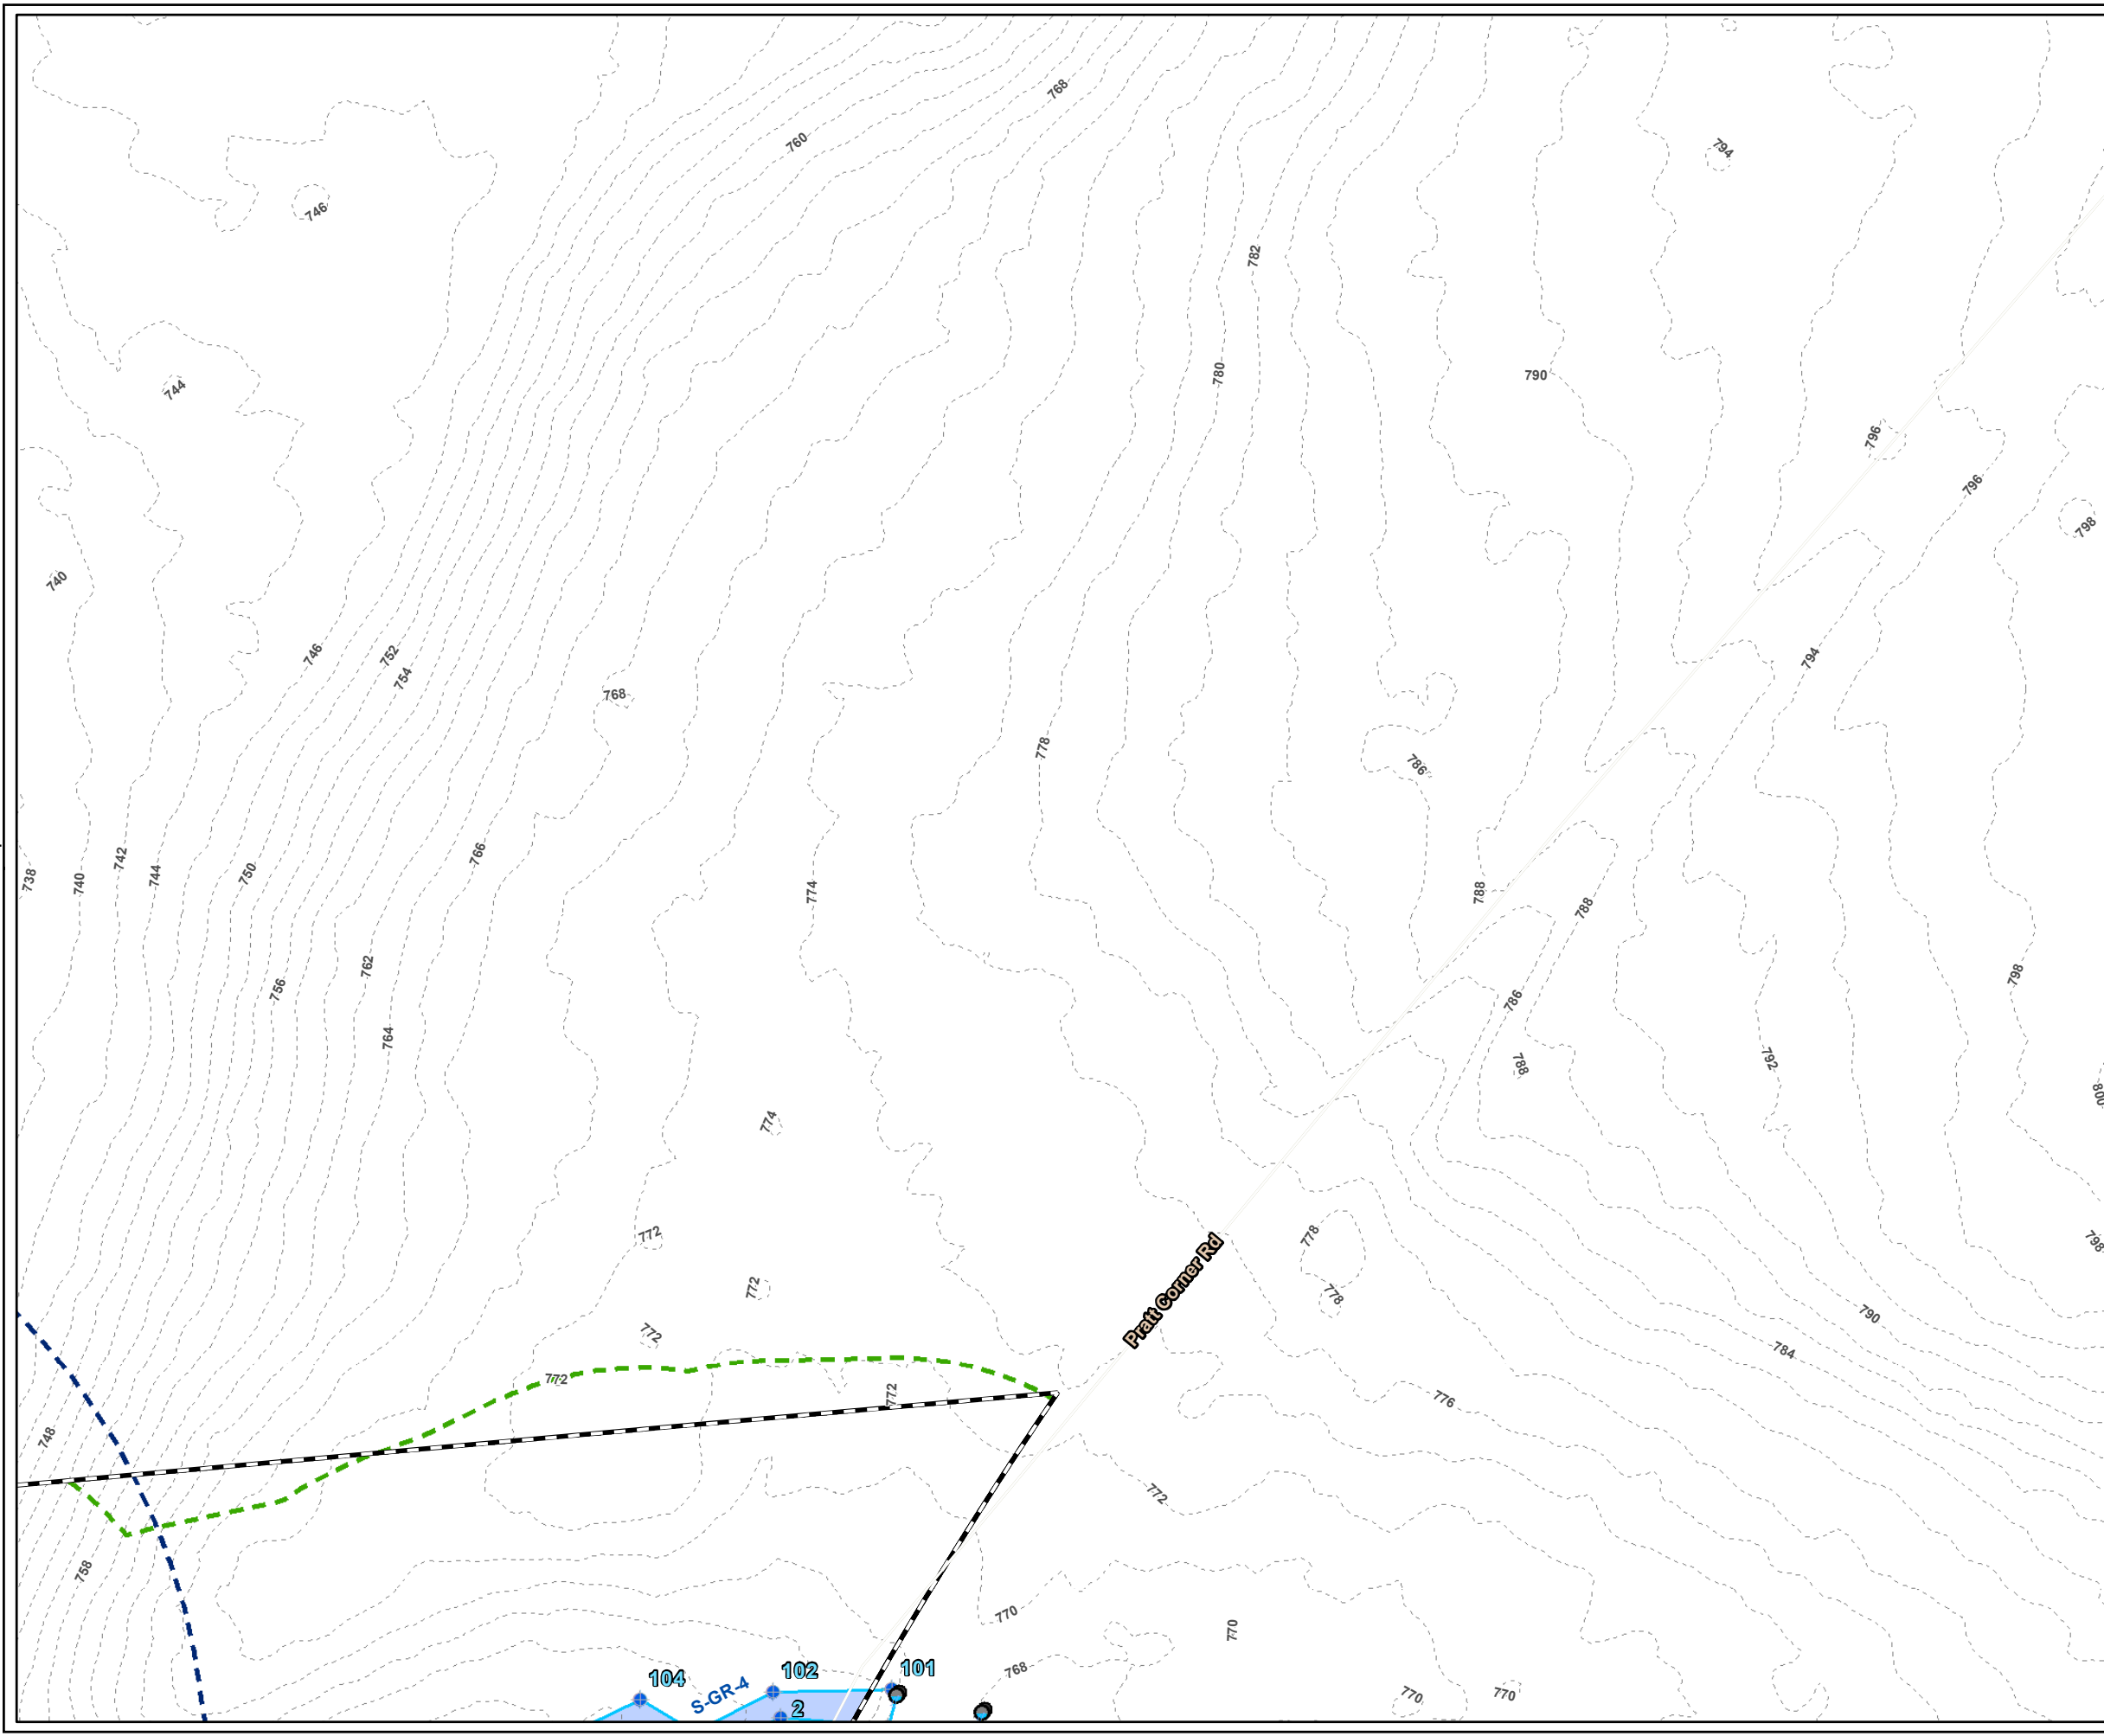



LEGEND

- PROJECT BOUNDARY
- PROJECT PARCEL
- NHESP CERTIFIED VERNAL POOL
- NHESP POTENTIAL VERNAL POOL
- CULVERT
- DELINEATED INTERMITTENT STREAM BANK
- DELINEATED PERENNIAL STREAM MEAN ANNUAL HIGH WATER LINE
- DELINEATED PERENNIAL STREAM BANK ONLY
- DELINEATED BORDERING VEGETATED WETLAND BOUNDARY LINE
- DELINEATED STREAM AREA
- DELINEATED BORDERING VEGETATED WETLAND AREA
- 100-FT WETLAND BUFFER
- 200-FT RIVERFRONT AREA
- 2-FT CONTOUR
- USACE PLOT
- STREAM FLAG
- WETLAND FLAG

S-Initials-# DELINEATED STREAM ID
W-Initials-# DELINEATED WETLAND ID

- NOTES**
1. PLAN REVISED ON 12/22/2020.
 2. PARCEL BOUNDARIES ARE ACCESSED FROM MASSGIS SHUTESBURY LEVEL3 PARCEL DATABASE, 2018.
 3. WETLAND AND STREAM FLAGS ARE DELINEATED BY TRC WETLAND SCIENTISTS ON OCTOBER 22, 2019 AND ON MAY 6, 13, 14 AND JUNE 26, 2020. FLAGS SURVEYED VIA GEODE WITH SUBMETER ACCURACY. DATA IS COLLECTED IN WGS 1984 HORIZONTAL DATUM. STREAM AND WETLAND BOUNDARIES ARE GENERATED BY TRC ON DESKTOP UTILIZING DELINEATED FLAGS.
 4. 100-FT BUFFER ZONE IS GENERATED BY TRC FROM DELINEATED WETLAND RESOURCE AREAS.
 5. CONTOURS GENERATED FROM 1-METER USGS NED, 2015 (NORTH AMERICAN VERTICAL DATUM OF 1988), MASSGIS.

PLANS NOT FOR CONSTRUCTION

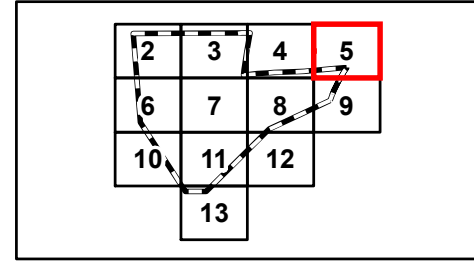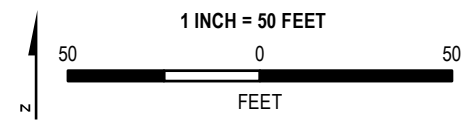

PROJECT: **PRATT CORNER ROAD WEST PROJECT
FRANKLIN COUNTY, MASSACHUSETTS**


TITLE: **DELINEATED
RESOURCES MAP**

DRAWN BY: S. MOTURI	PROJ NO: 336892
CHECKED BY: M. LENNON	FIGURE 1 Page 5 of 14
APPROVED BY: M. FIRSTENBERG	
DATE: DECEMBER 2020	

TRC

650 SUFFOLK STREET
LOWELL, MA 01854

FILE NO: Pratl_West_ANRAD_Series_11x17_20201222.mxd

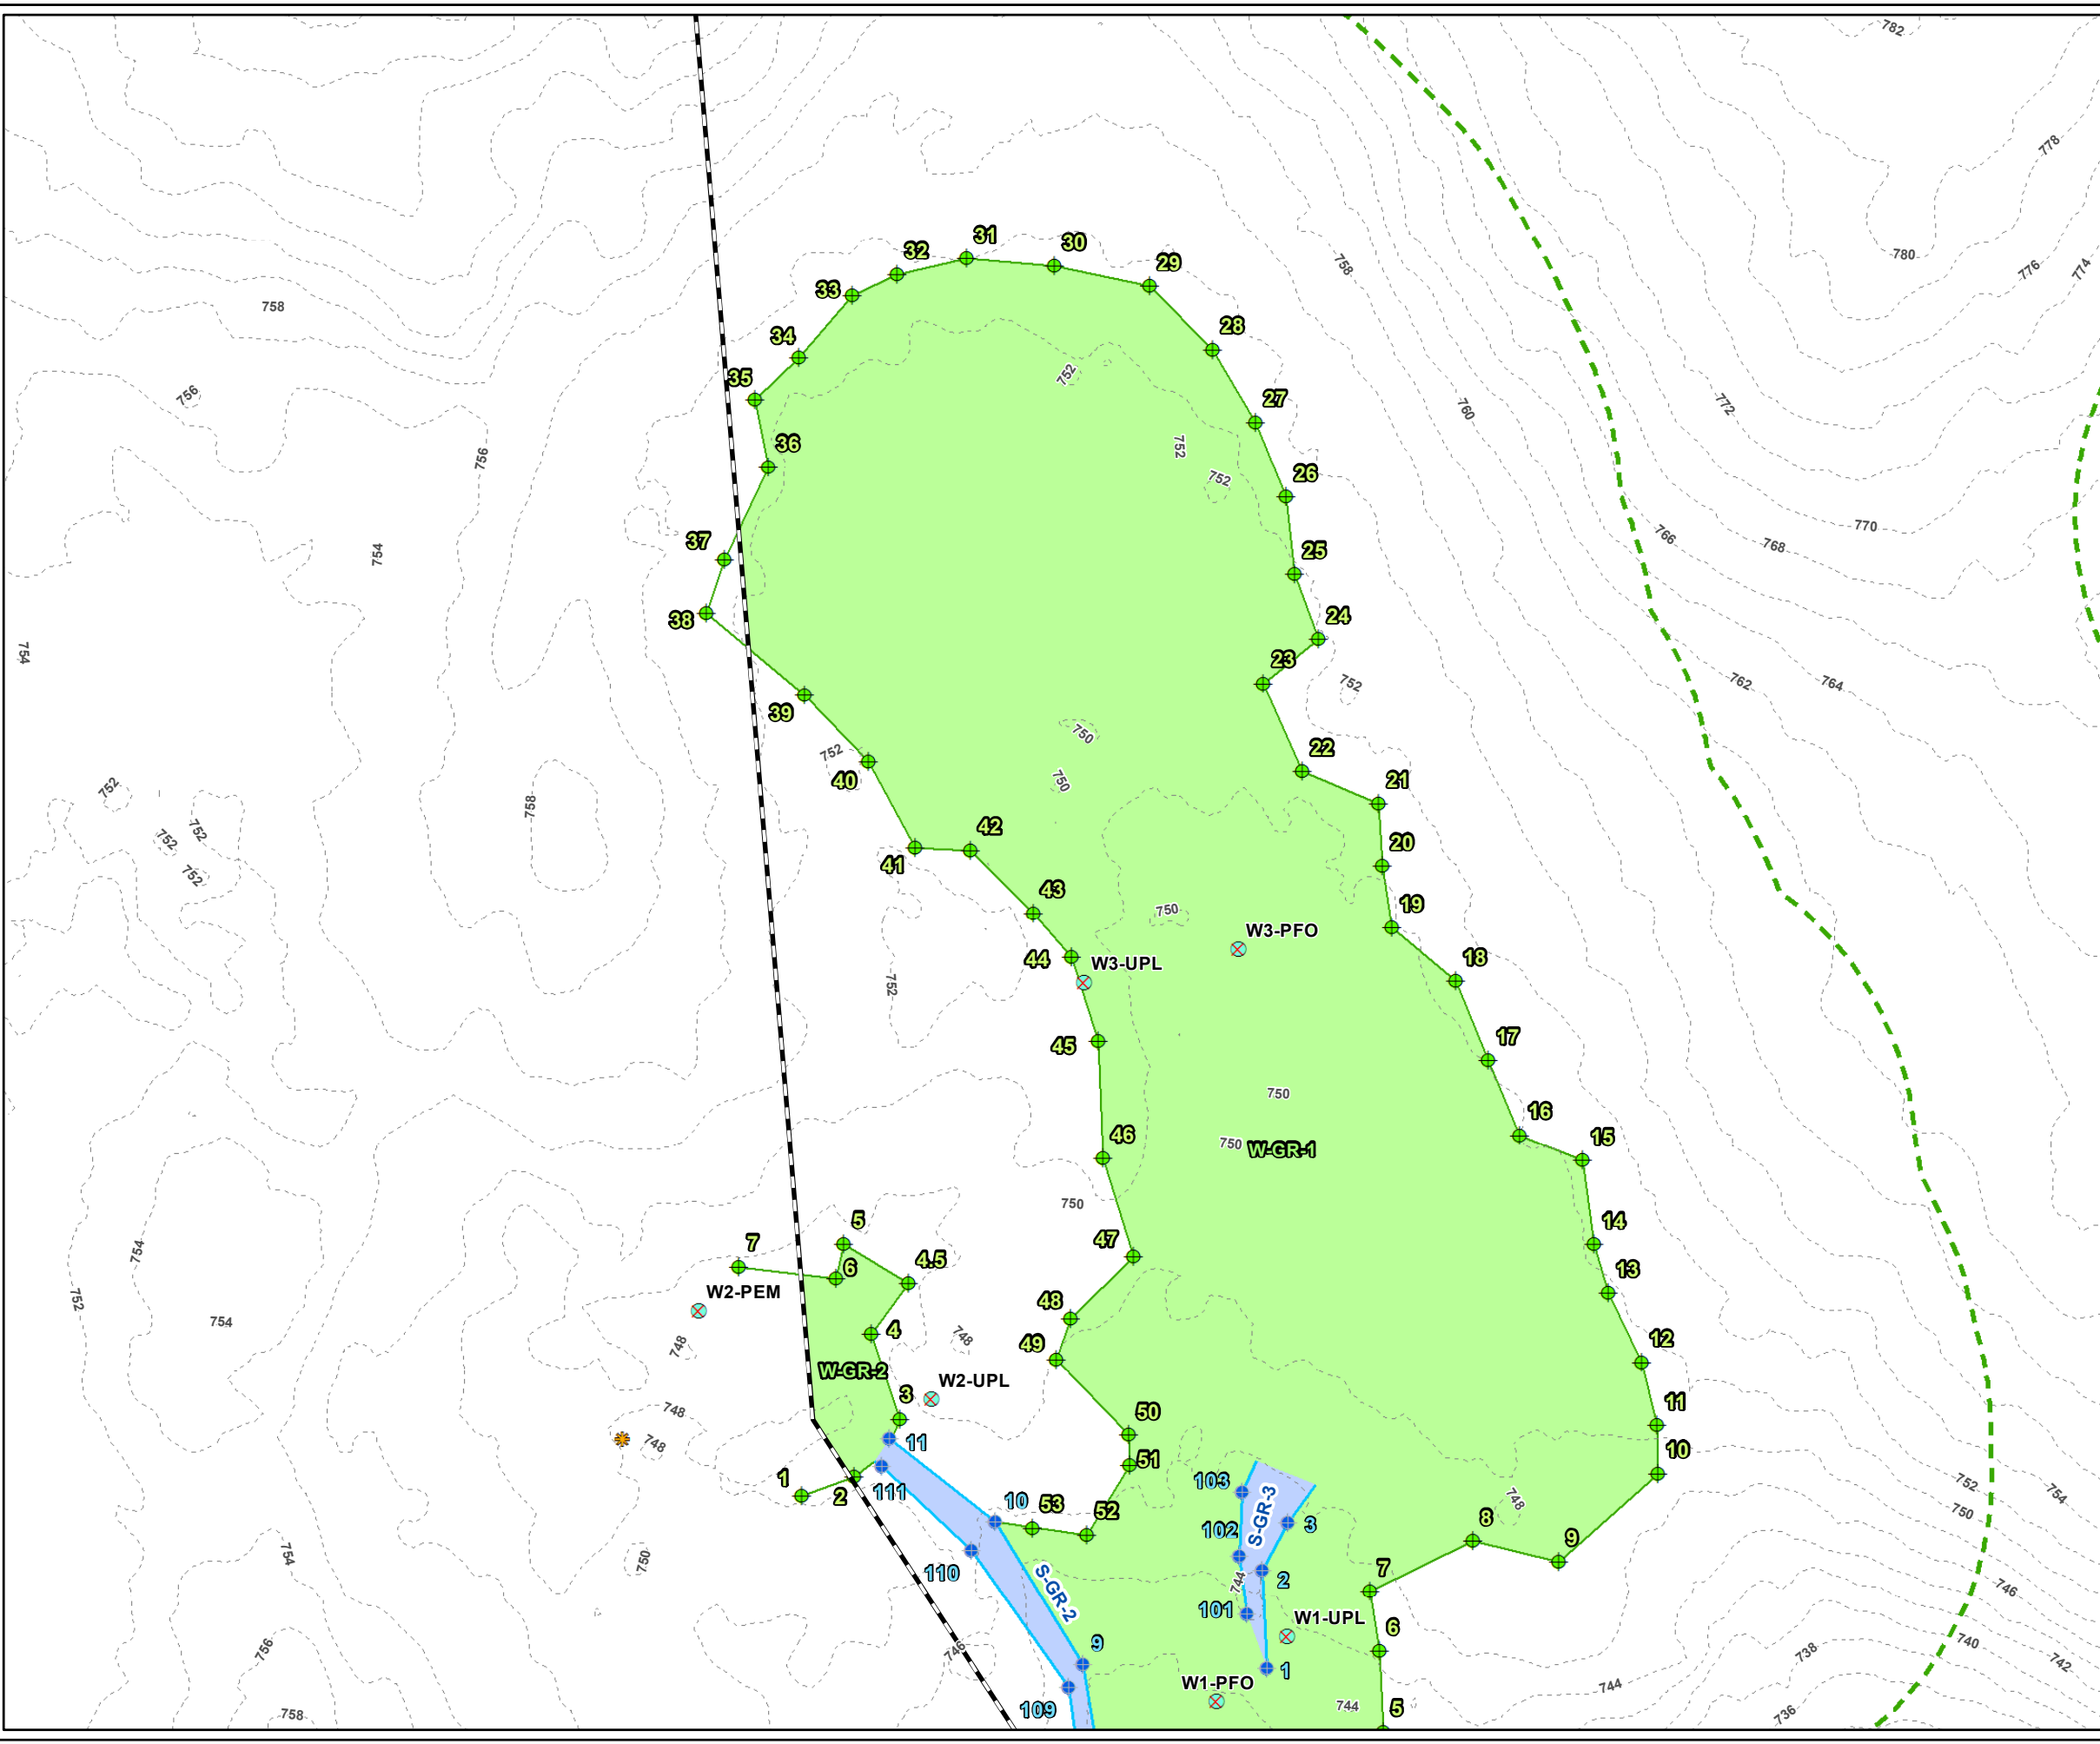



LEGEND

- PROJECT BOUNDARY
- PROJECT PARCEL
- NHESP CERTIFIED VERNAL POOL
- NHESP POTENTIAL VERNAL POOL
- CULVERT
- DELINEATED INTERMITTENT STREAM BANK
- DELINEATED PERENNIAL STREAM MEAN ANNUAL HIGH WATER LINE
- DELINEATED PERENNIAL STREAM BANK ONLY
- DELINEATED BORDERING VEGETATED WETLAND BOUNDARY LINE
- DELINEATED STREAM AREA
- DELINEATED BORDERING VEGETATED WETLAND AREA
- 100-FT WETLAND BUFFER
- 200-FT RIVERFRONT AREA
- 2-FT CONTOUR
- USACE PLOT
- STREAM FLAG
- WETLAND FLAG

S-Initials-# DELINEATED STREAM ID
 W-Initials-# DELINEATED WETLAND ID

- NOTES**
1. PLAN REVISED ON 12/22/2020.
 2. PARCEL BOUNDARIES ARE ACCESSED FROM MASSGIS SHUTESBURY LEVEL3 PARCEL DATABASE, 2018.
 3. WETLAND AND STREAM FLAGS ARE DELINEATED BY TRC WETLAND SCIENTISTS ON OCTOBER 22, 2019 AND ON MAY 6, 13, 14 AND JUNE 26, 2020. FLAGS SURVEYED VIA GEODE WITH SUBMETER ACCURACY. DATA IS COLLECTED IN WGS 1984 HORIZONTAL DATUM. STREAM AND WETLAND BOUNDARIES ARE GENERATED BY TRC ON DESKTOP UTILIZING DELINEATED FLAGS.
 4. 100-FT BUFFER ZONE IS GENERATED BY TRC FROM DELINEATED WETLAND RESOURCE AREAS.
 5. CONTOURS GENERATED FROM 1-METER USGS NED, 2015 (NORTH AMERICAN VERTICAL DATUM OF 1988), MASSGIS.

PLANS NOT FOR CONSTRUCTION

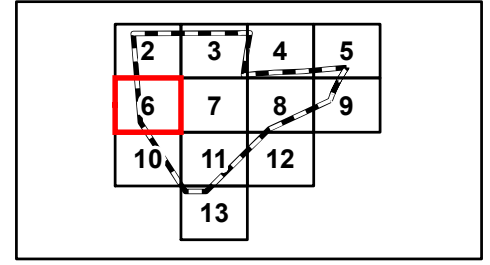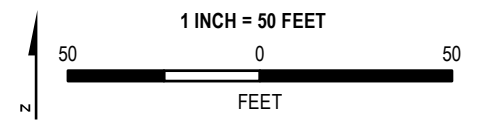

PROJECT:
**PRATT CORNER ROAD WEST PROJECT
 FRANKLIN COUNTY, MASSACHUSETTS**

TITLE:
**DELINEATED
 RESOURCES MAP**


DRAWN BY:	S. MOTURI	PROJ NO.:	336892
CHECKED BY:	M. LENNON	FIGURE 1 Page 6 of 14	
APPROVED BY:	M. FIRSHENBERG		
DATE:	DECEMBER 2020		

TRC

650 SUFFOLK STREET
 LOWELL, MA 01854

FILE NO.: Pratt_West_ANRAD_Series_11x17_20201222.mxd

Plot Date: 12/22/2020, 12:36:12 PM by SMOTURI -- LAYOUT: ANSI(B(11"x17"))
 Path: S:\1-PROJECTS\AMP\336892_0000_0006_Pratl_West\Pratl_West_ANRAD_Series_11x17_20201222.mxd
 Coordinate System: NAD 1983 StatePlane Massachusetts Mainland FIPS 2001 Feet (Foot US)
 Map Rotation: 0
 TRC - GIS


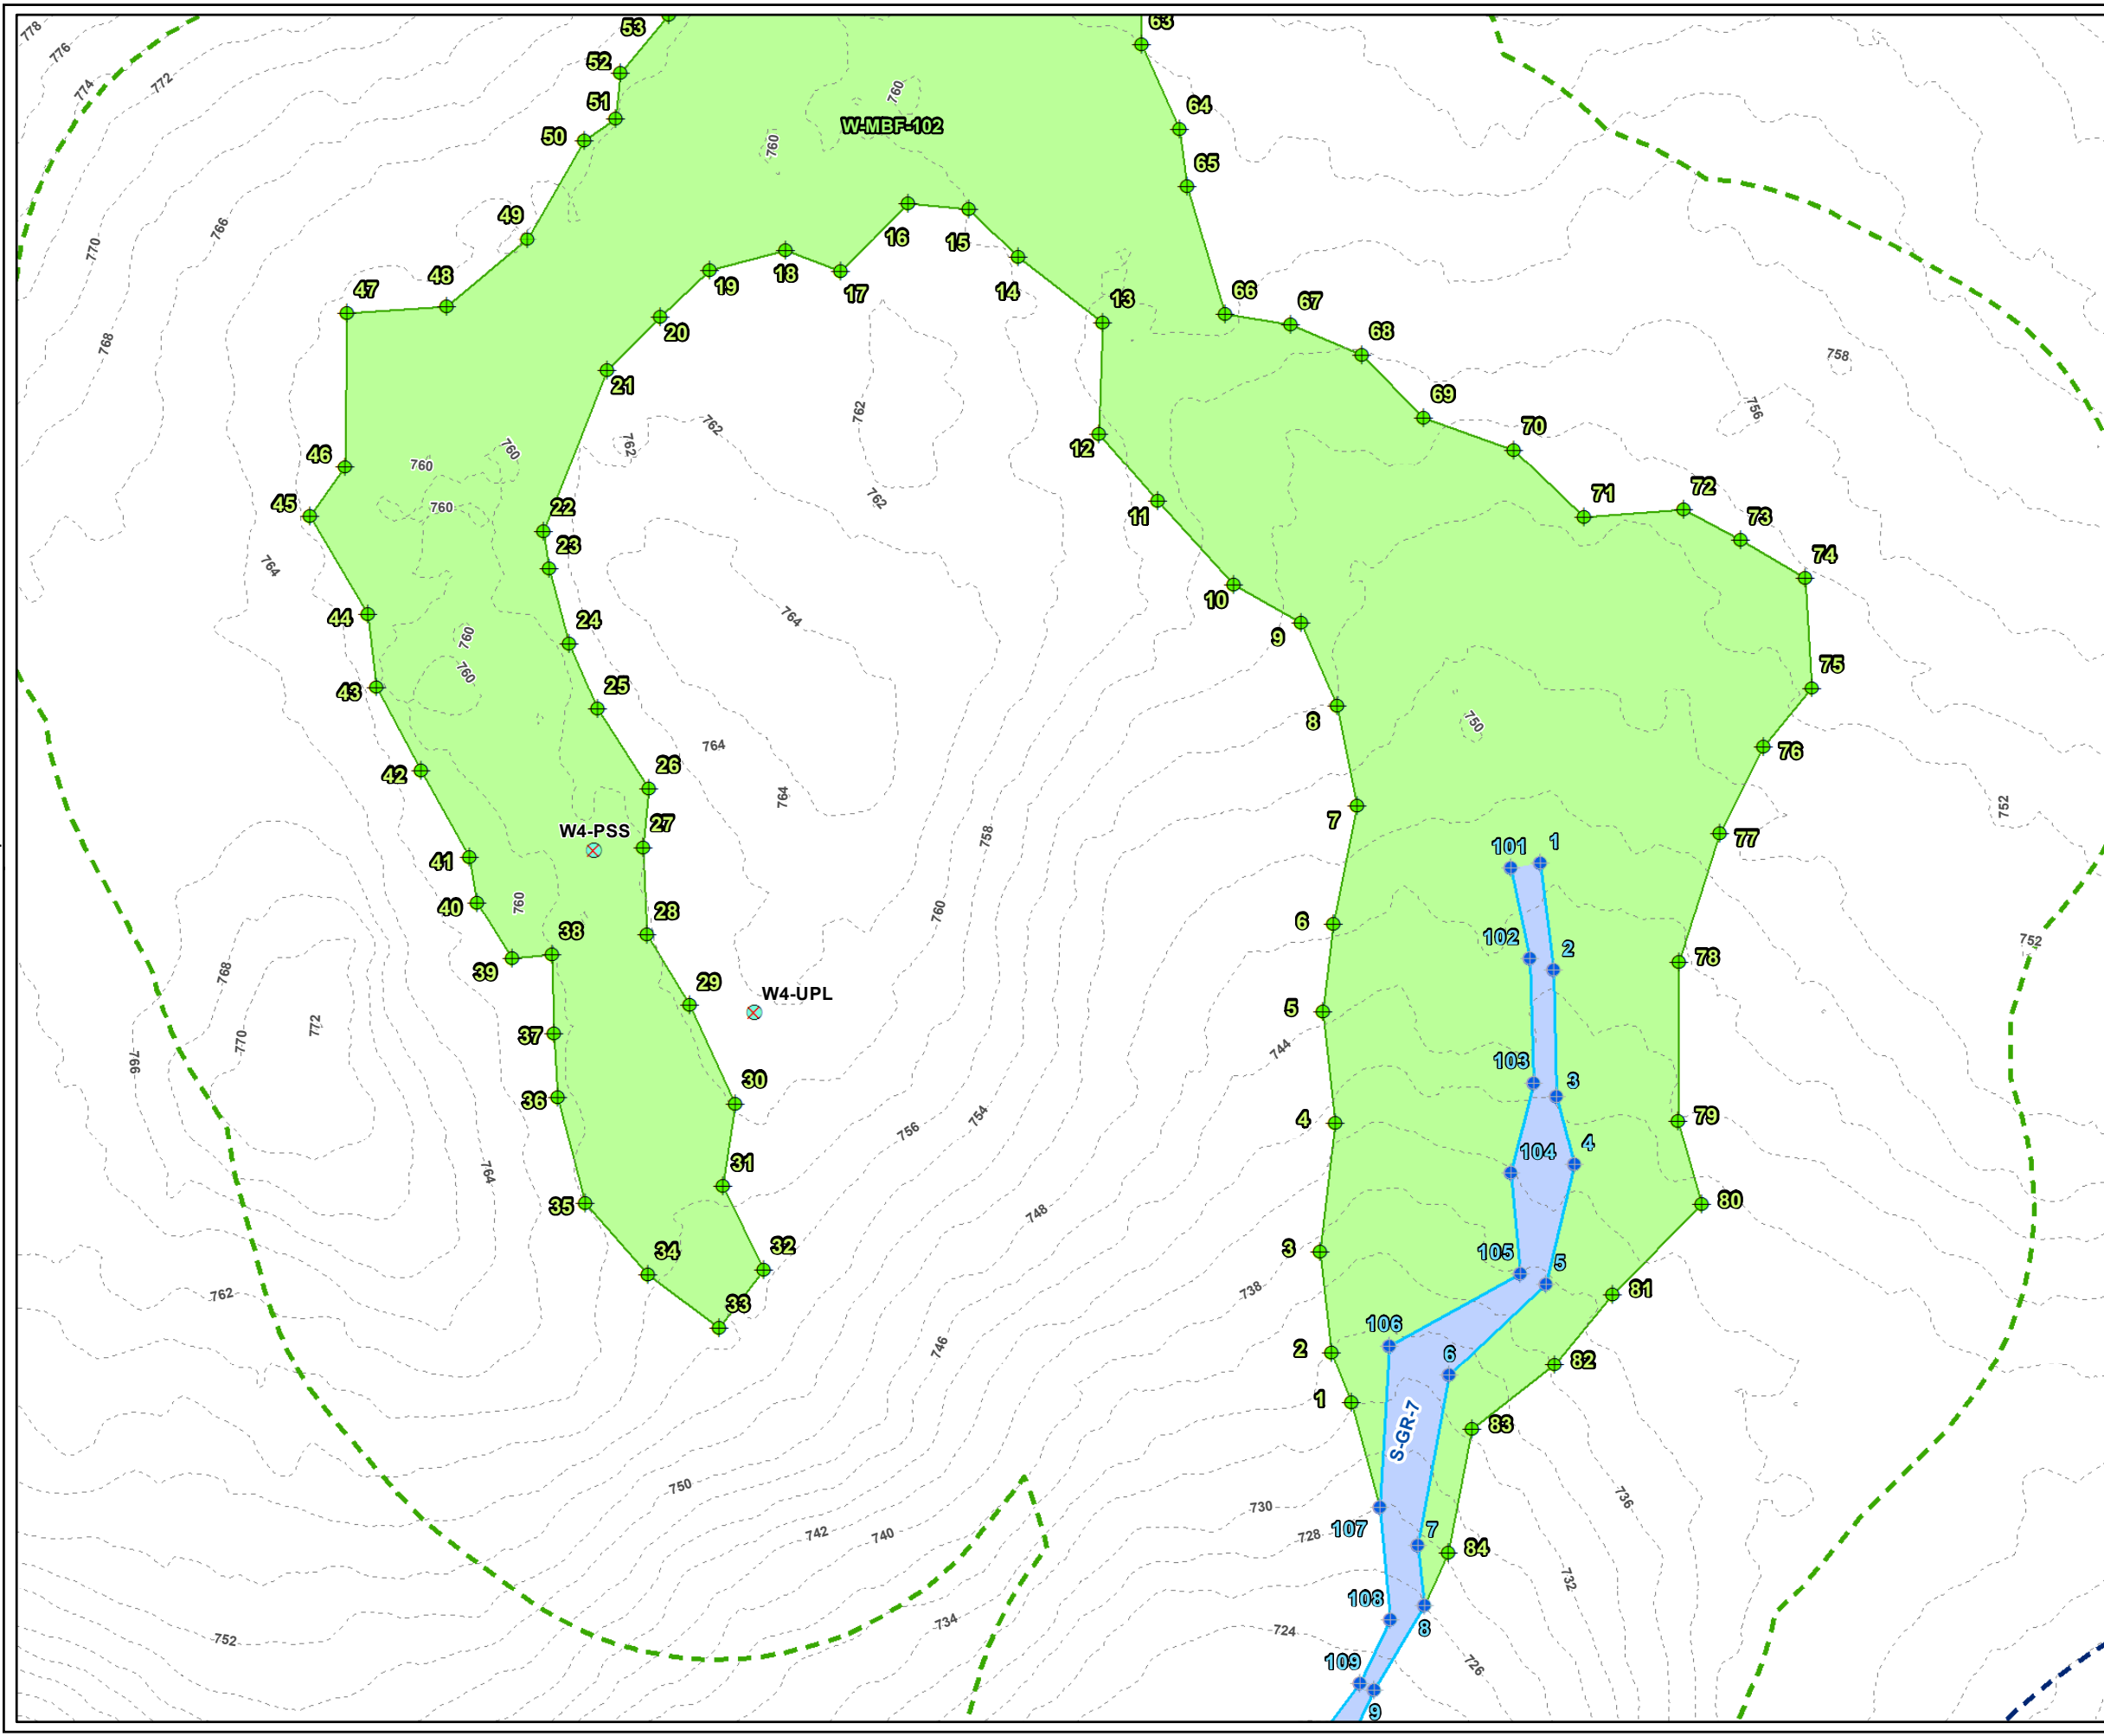


LEGEND

- PROJECT BOUNDARY
- PROJECT PARCEL
- NHESP CERTIFIED VERNAL POOL
- NHESP POTENTIAL VERNAL POOL
- CULVERT
- DELINEATED INTERMITTENT STREAM BANK
- DELINEATED PERENNIAL STREAM MEAN ANNUAL HIGH WATER LINE
- DELINEATED PERENNIAL STEAM BANK ONLY
- DELINEATED BORDERING VEGETATED WETLAND BOUNDARY LINE
- DELINEATED STREAM AREA
- DELINEATED BORDERING VEGETATED WETLAND AREA
- 100-FT WETLAND BUFFER
- 200-FT RIVERFRONT AREA
- 2-FT CONTOUR
- S-Initials-# DELINEATED STREAM ID
- W-Initials-# DELINEATED WETLAND ID
- USACE PLOT
- STREAM FLAG
- WETLAND FLAG

- NOTES**
1. PLAN REVISED ON 12/22/2020.
 2. PARCEL BOUNDARIES ARE ACCESSED FROM MASSGIS SHUTESBURY LEVEL3 PARCEL DATABASE, 2018.
 3. WETLAND AND STREAM FLAGS ARE DELINEATED BY TRC WETLAND SCIENTISTS ON OCTOBER 22, 2019 AND ON MAY 6, 13, 14 AND JUNE 26, 2020. FLAGS SURVEYED VIA GEODE WITH SUBMETER ACCURACY. DATA IS COLLECTED IN WGS 1984 HORIZONTAL DATUM. STREAM AND WETLAND BOUNDARIES ARE GENERATED BY TRC ON DESKTOP UTILIZING DELINEATED FLAGS.
 4. 100-FT BUFFER ZONE IS GENERATED BY TRC FROM DELINEATED WETLAND RESOURCE AREAS.
 5. CONTOURS GENERATED FROM 1-METER USGS NED, 2015 (NORTH AMERICAN VERTICAL DATUM OF 1988), MASSGIS.

PLANS NOT FOR CONSTRUCTION

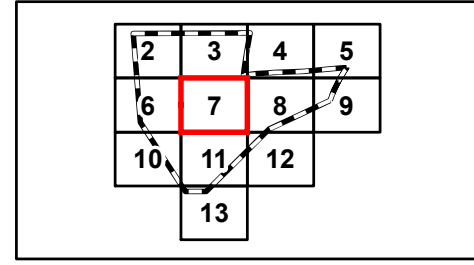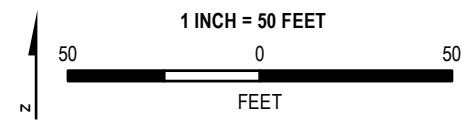

PROJECT: **PRATT CORNER ROAD WEST PROJECT
FRANKLIN COUNTY, MASSACHUSETTS**

TITLE: **DELINEATED
RESOURCES MAP**


DRAWN BY: S. MOTURI	PROJ NO.: 336892
CHECKED BY: M. LENNON	FIGURE 1 Page 7 of 14
APPROVED BY: M. FIRSTENBERG	
DATE: DECEMBER 2020	

TRC

650 SUFFOLK STREET
LOWELL, MA 01854

FILE NO.: Pratt_West_ANRAD_Series_11x17_20201222.mxd

Plot Date: 12/22/2020, 12:36:12 PM by SMOTURI -- LAYOUT: ANSI(B(11"x17"))
 Path: S:\1-PROJECTS\SAMP\336892_0000_0006_Pratt_West\Pratt_West_ANRAD_Series_11x17_20201222.mxd
 Coordinate System: NAD 1983 StatePlane Massachusetts Mainland FIPS 2001 Feet (Foot US)
 Map Rotation: 0
 TRC - GIS

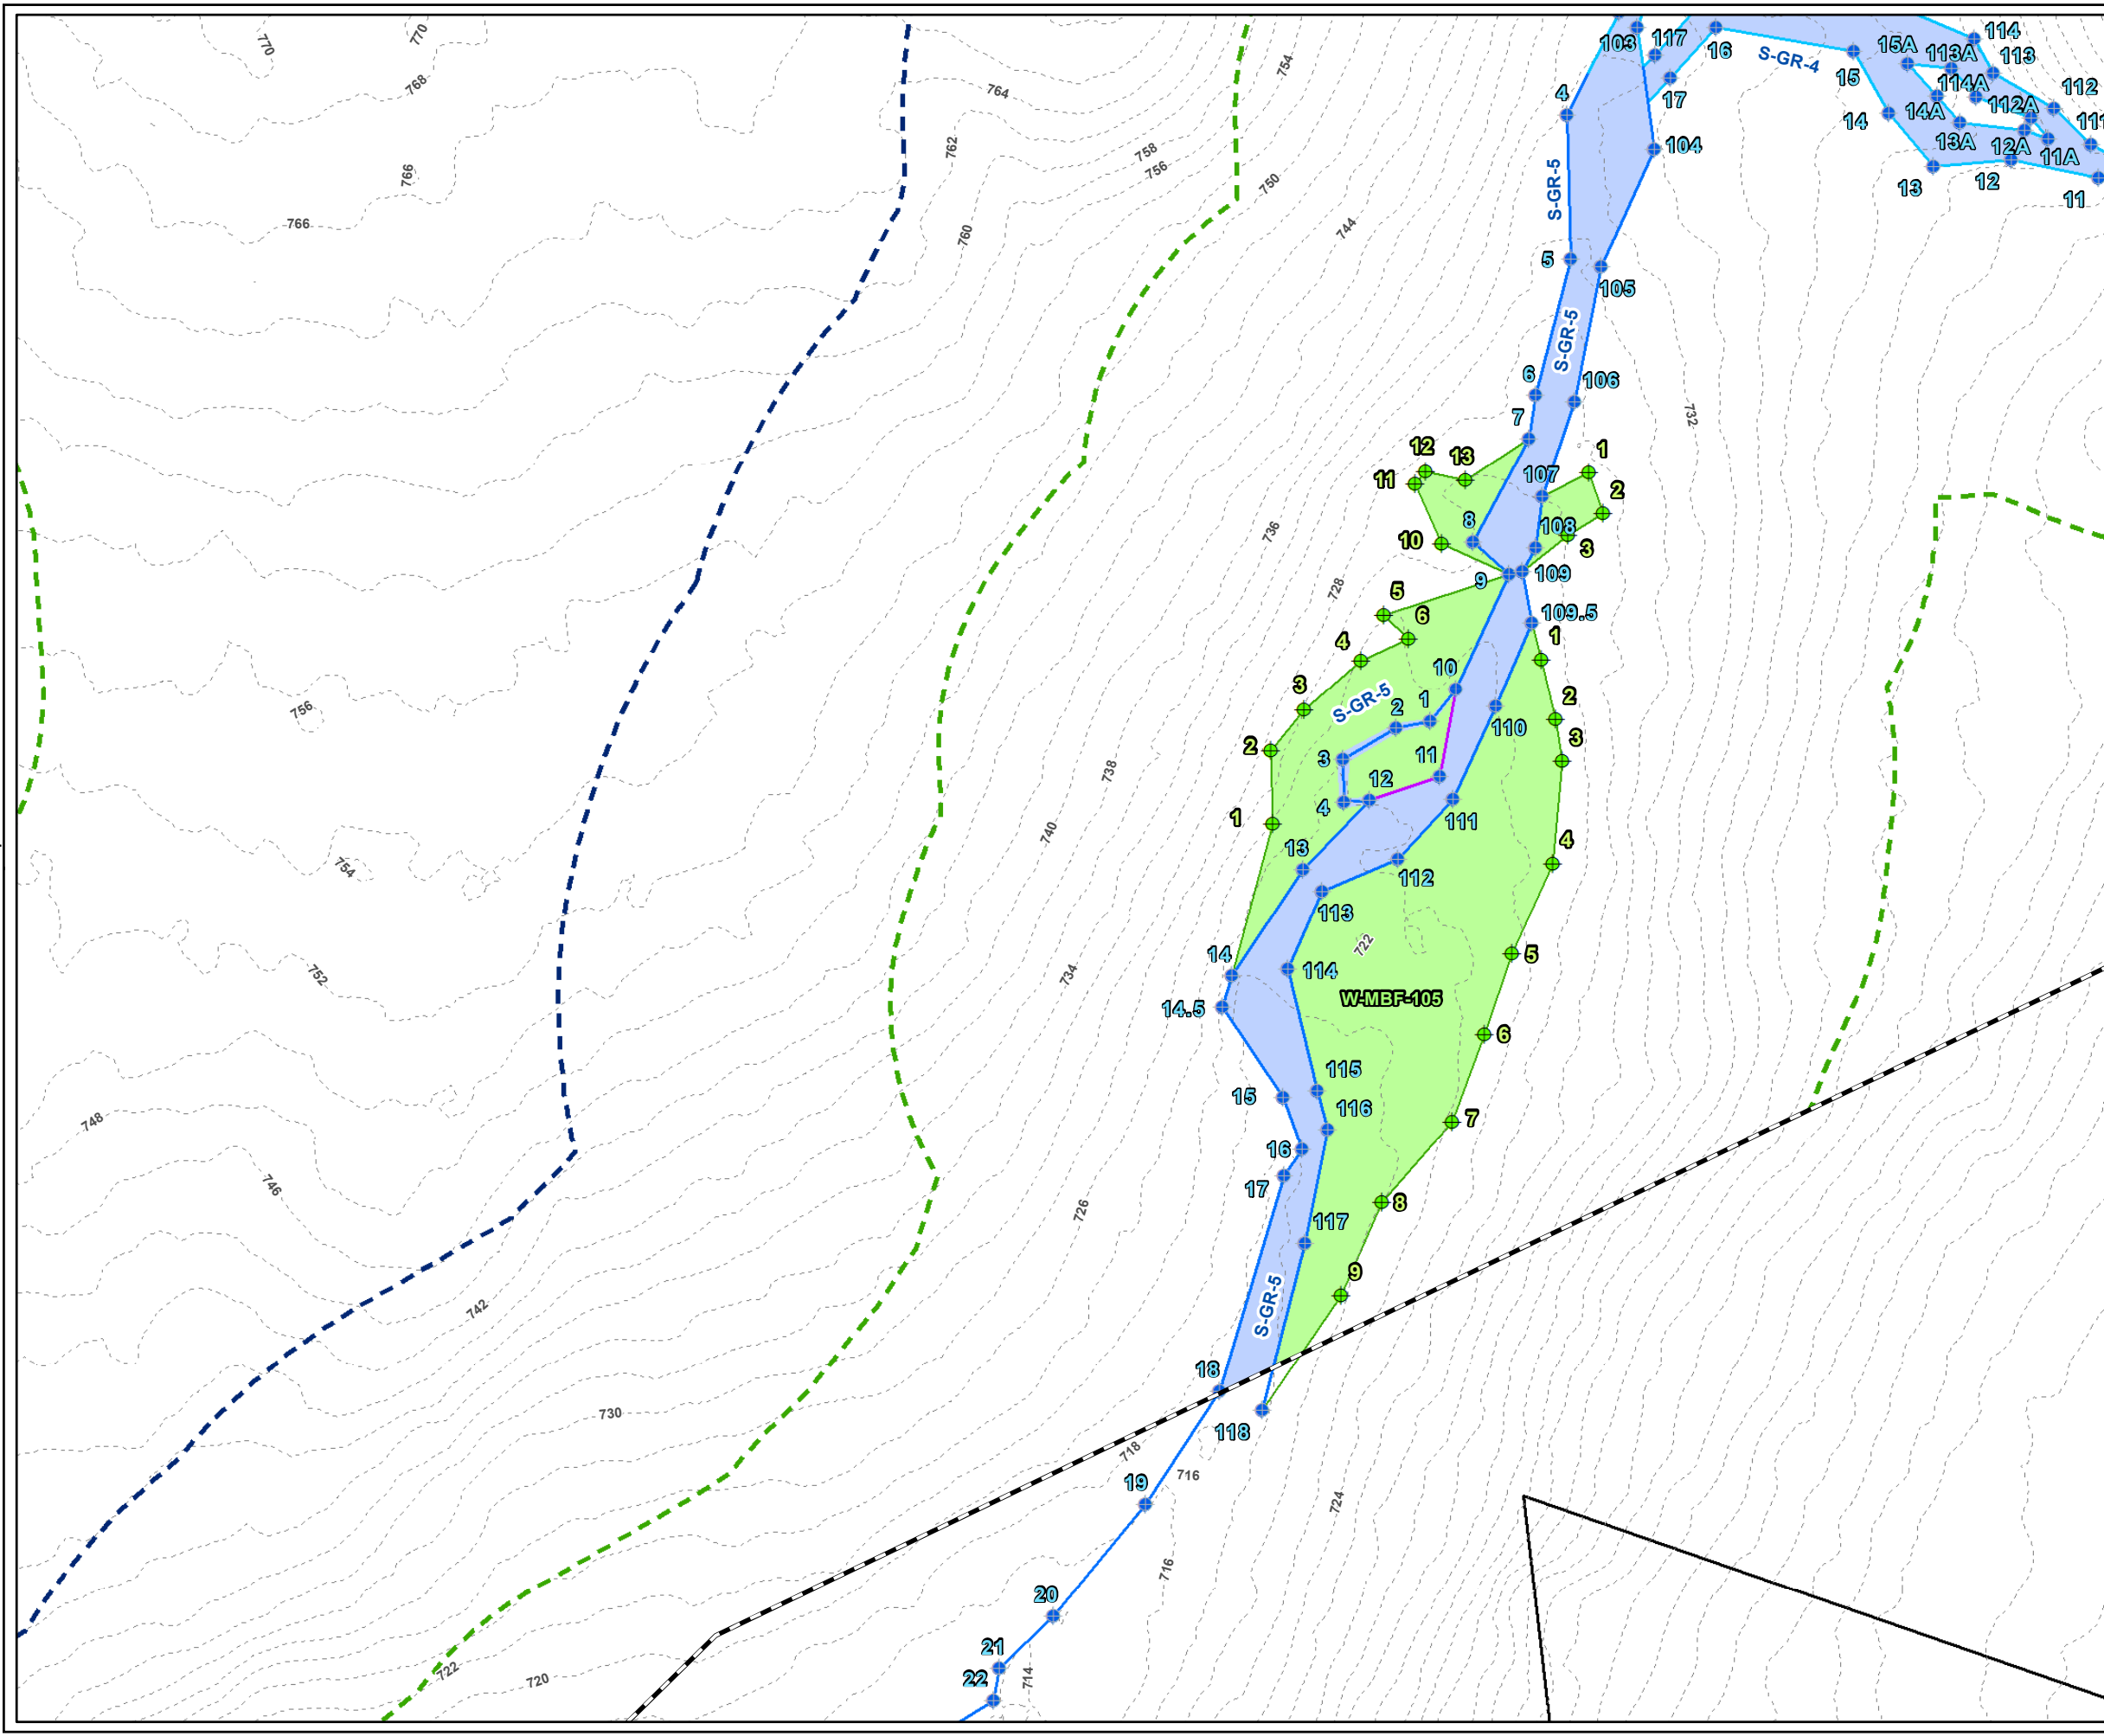



LEGEND

- PROJECT BOUNDARY
- PROJECT PARCEL
- NHESP CERTIFIED VERNAL POOL
- NHESP POTENTIAL VERNAL POOL
- CULVERT
- DELINEATED INTERMITTENT STREAM BANK
- DELINEATED PERENNIAL STREAM MEAN ANNUAL HIGH WATER LINE
- DELINEATED PERENNIAL STEAM BANK ONLY
- DELINEATED BORDERING VEGETATED WETLAND BOUNDARY LINE
- DELINEATED STREAM AREA
- DELINEATED BORDERING VEGETATED WETLAND AREA
- 100-FT WETLAND BUFFER
- 200-FT RIVERFRONT AREA
- 2-FT CONTOUR
- USACE PLOT
- STREAM FLAG
- WETLAND FLAG

S-Initials-# DELINEATED STREAM ID
 W-Initials-# DELINEATED WETLAND ID

- NOTES**
1. PLAN REVISED ON 12/22/2020.
 2. PARCEL BOUNDARIES ARE ACCESSED FROM MASSGIS SHUTESBURY LEVEL3 PARCEL DATABASE, 2018.
 3. WETLAND AND STREAM FLAGS ARE DELINEATED BY TRC WETLAND SCIENTISTS ON OCTOBER 22, 2019 AND ON MAY 6, 13, 14 AND JUNE 26, 2020. FLAGS SURVEYED VIA GEODE WITH SUBMETER ACCURACY. DATA IS COLLECTED IN WGS 1984 HORIZONTAL DATUM. STREAM AND WETLAND BOUNDARIES ARE GENERATED BY TRC ON DESKTOP UTILIZING DELINEATED FLAGS.
 4. 100-FT BUFFER ZONE IS GENERATED BY TRC FROM DELINEATED WETLAND RESOURCE AREAS.
 5. CONTOURS GENERATED FROM 1-METER USGS NED, 2015 (NORTH AMERICAN VERTICAL DATUM OF 1988), MASSGIS.

PLANS NOT FOR CONSTRUCTION

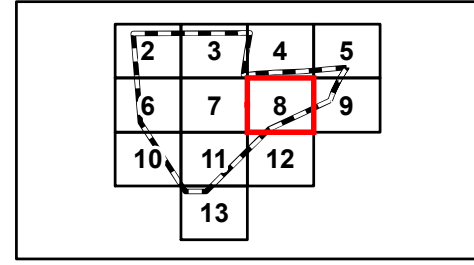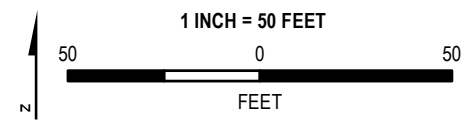

PROJECT:
**PRATT CORNER ROAD WEST PROJECT
 FRANKLIN COUNTY, MASSACHUSETTS**

TITLE:
**DELINEATED
 RESOURCES MAP**


DRAWN BY: S. MOTURI	PROJ NO.:	336892
CHECKED BY: M. LENNON	FIGURE 1 Page 8 of 14	
APPROVED BY: M. FIRSTENBERG		
DATE: DECEMBER 2020		

TRC

650 SUFFOLK STREET
 LOWELL, MA 01854

FILE NO.: Pratt_West_ANRAD_Series_11x17_20201222.mxd

TRC - GIS
 Coordinate System: NAD 1983 StatePlane Massachusetts Mainland FIPS 2001 Feet (Foot US)
 Map Rotation: 0
 Plot Date: 12/22/2020 12:36:12 PM by SMOTURI -- LAYOUT: ANSI(B(11"x17"))
 Path: S:\1-PROJECTS\AMP\336892_0000_0006_Pratl_West\Pratl_West_ANRAD_Series_11x17_20201222.mxd

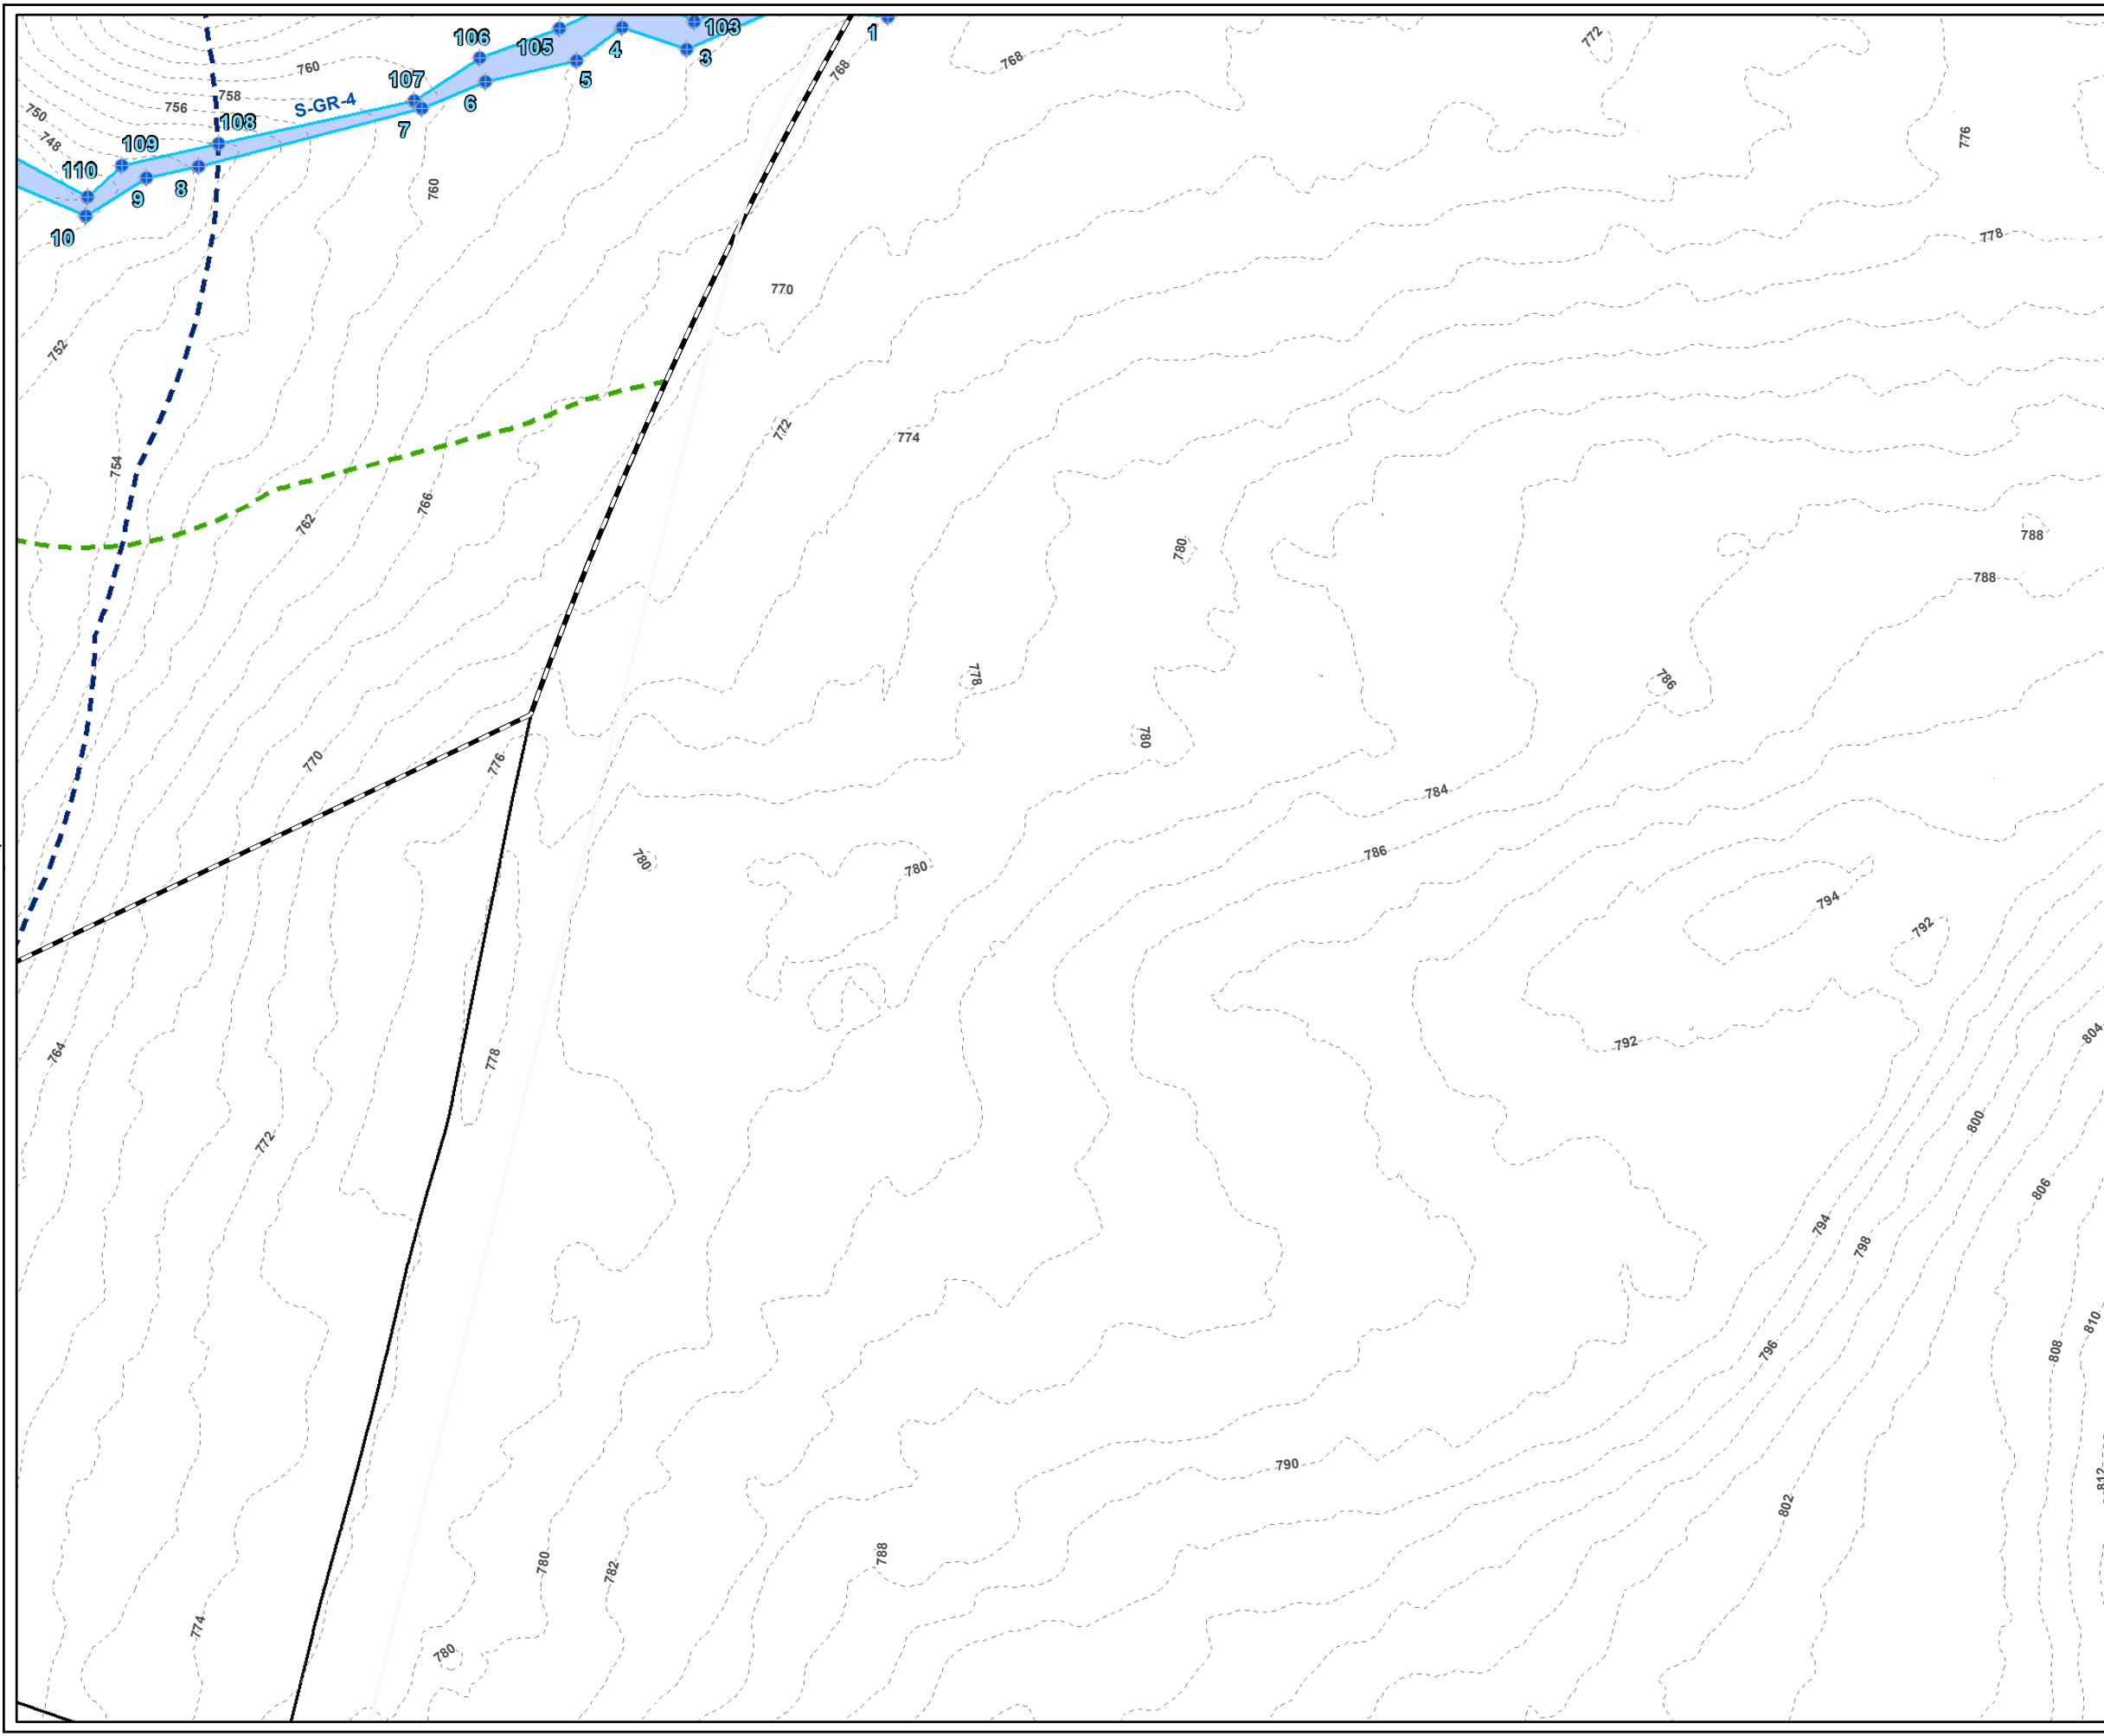



LEGEND

- PROJECT BOUNDARY
- PROJECT PARCEL
- NHESP CERTIFIED VERNAL POOL
- NHESP POTENTIAL VERNAL POOL
- CULVERT
- DELINEATED INTERMITTENT STREAM BANK
- DELINEATED PERENNIAL STREAM MEAN ANNUAL HIGH WATER LINE
- DELINEATED PERENNIAL STEAM BANK ONLY
- DELINEATED BORDERING VEGETATED WETLAND BOUNDARY LINE
- DELINEATED STREAM AREA
- DELINEATED BORDERING VEGETATED WETLAND AREA
- 100-FT WETLAND BUFFER
- 200-FT RIVERFRONT AREA
- 2-FT CONTOUR
- USACE PLOT
- STREAM FLAG
- WETLAND FLAG


S-Initials-# DELINEATED STREAM ID
W-Initials-# DELINEATED WETLAND ID

- NOTES**
1. PLAN REVISED ON 12/22/2020.
 2. PARCEL BOUNDARIES ARE ACCESSED FROM MASSGIS SHUTESBURY LEVEL3 PARCEL DATABASE, 2018.
 3. WETLAND AND STREAM FLAGS ARE DELINEATED BY TRC WETLAND SCIENTISTS ON OCTOBER 22, 2019 AND ON MAY 6, 13, 14 AND JUNE 26, 2020. FLAGS SURVEYED VIA GEODE WITH SUBMETER ACCURACY. DATA IS COLLECTED IN WGS 1984 HORIZONTAL DATUM. STREAM AND WETLAND BOUNDARIES ARE GENERATED BY TRC ON DESKTOP UTILIZING DELINEATED FLAGS.
 4. 100-FT BUFFER ZONE IS GENERATED BY TRC FROM DELINEATED WETLAND RESOURCE AREAS.
 5. CONTOURS GENERATED FROM 1-METER USGS NED, 2015 (NORTH AMERICAN VERTICAL DATUM OF 1988), MASSGIS.

PLANS NOT FOR CONSTRUCTION

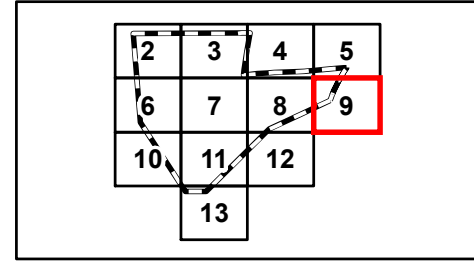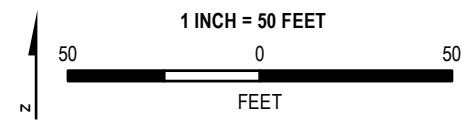

PROJECT:		PRATT CORNER ROAD WEST PROJECT FRANKLIN COUNTY, MASSACHUSETTS	
TITLE:		DELINEATED RESOURCES MAP	
DRAWN BY:	S. MOTURI	PROJ NO.:	336892
CHECKED BY:	M. LENNON	FIGURE 1 Page 9 of 14	
APPROVED BY:	M. FIRSTENBERG		
DATE:	DECEMBER 2020		

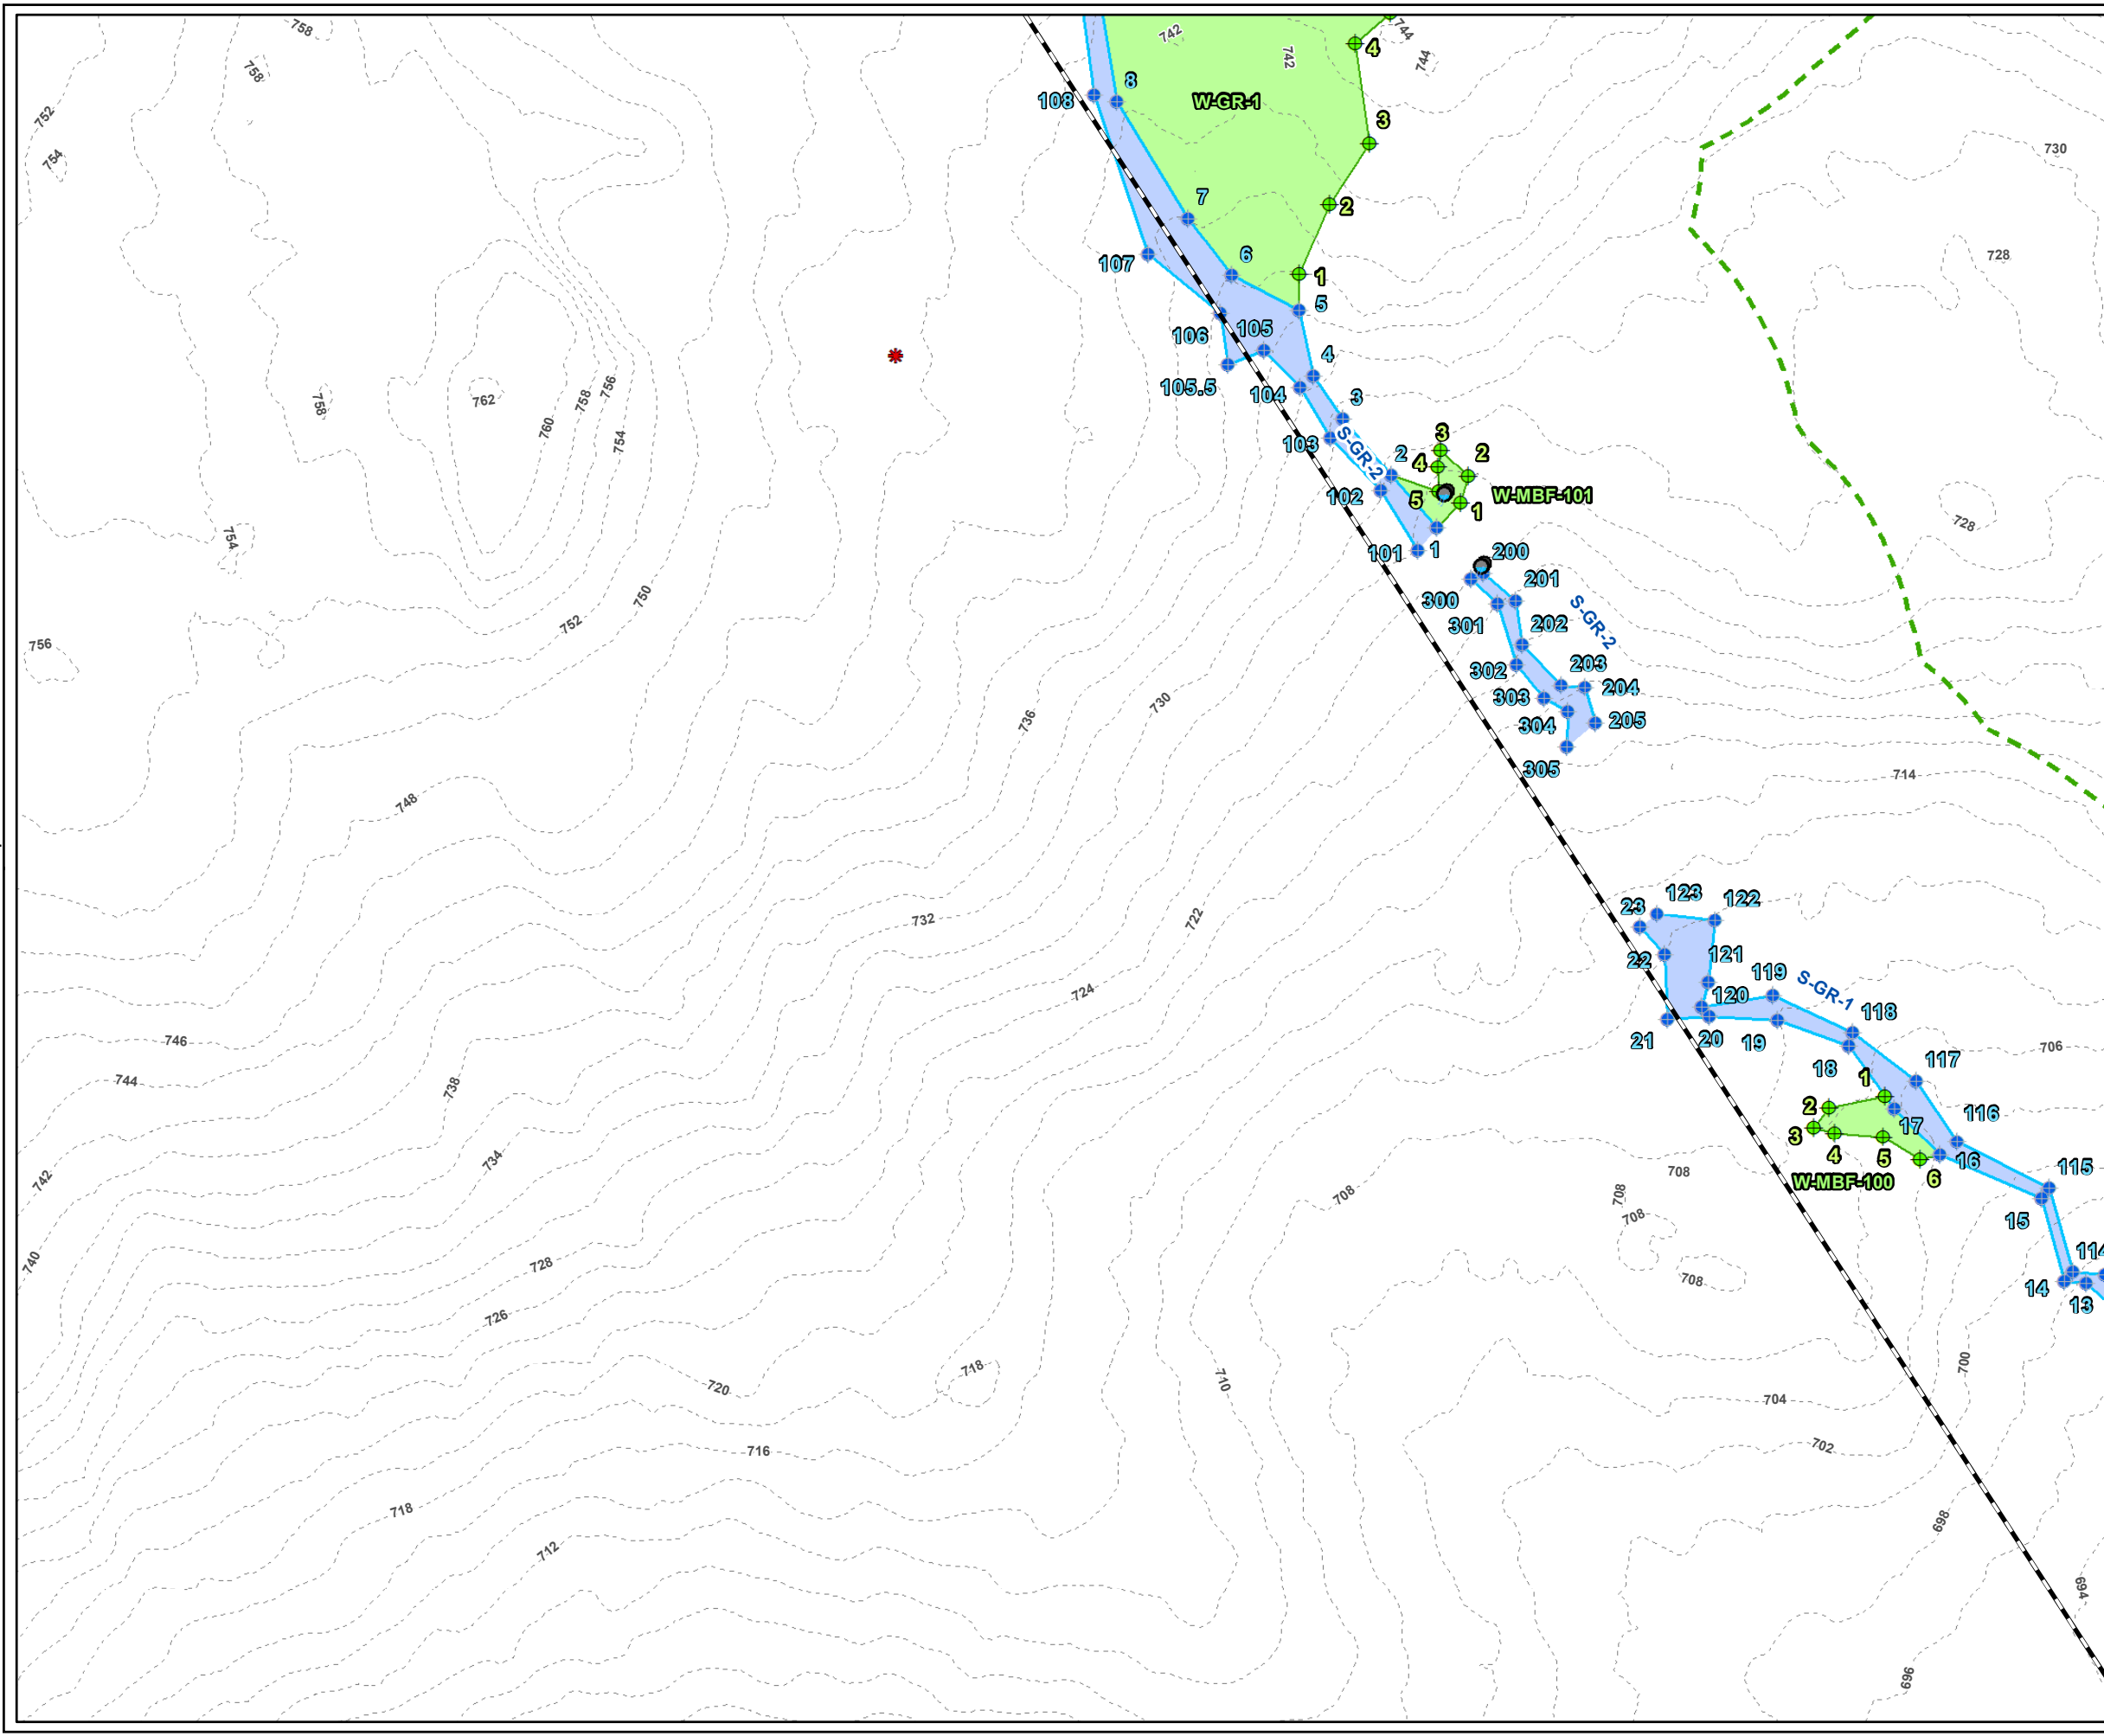



LEGEND

- PROJECT BOUNDARY
- PROJECT PARCEL
- NHESP CERTIFIED VERNAL POOL
- NHESP POTENTIAL VERNAL POOL
- CULVERT
- DELINEATED INTERMITTENT STREAM BANK
- DELINEATED PERENNIAL STREAM MEAN ANNUAL HIGH WATER LINE
- DELINEATED PERENNIAL STEAM BANK ONLY
- DELINEATED BORDERING VEGETATED WETLAND BOUNDARY LINE
- DELINEATED STREAM AREA
- DELINEATED BORDERING VEGETATED WETLAND AREA
- 100-FT WETLAND BUFFER
- 200-FT RIVERFRONT AREA
- 2-FT CONTOUR
- USACE PLOT
- STREAM FLAG
- WETLAND FLAG


S-Initials-# DELINEATED STREAM ID
 W-Initials-# DELINEATED WETLAND ID

- NOTES**
1. PLAN REVISED ON 12/22/2020.
 2. PARCEL BOUNDARIES ARE ACCESSED FROM MASSGIS SHUTESBURY LEVEL3 PARCEL DATABASE, 2018.
 3. WETLAND AND STREAM FLAGS ARE DELINEATED BY TRC WETLAND SCIENTISTS ON OCTOBER 22, 2019 AND ON MAY 6, 13, 14 AND JUNE 26, 2020. FLAGS SURVEYED VIA GEODE WITH SUBMETER ACCURACY. DATA IS COLLECTED IN WGS 1984 HORIZONTAL DATUM. STREAM AND WETLAND BOUNDARIES ARE GENERATED BY TRC ON DESKTOP UTILIZING DELINEATED FLAGS.
 4. 100-FT BUFFER ZONE IS GENERATED BY TRC FROM DELINEATED WETLAND RESOURCE AREAS.
 5. CONTOURS GENERATED FROM 1-METER USGS NED, 2015 (NORTH AMERICAN VERTICAL DATUM OF 1988), MASSGIS.

PLANS NOT FOR CONSTRUCTION

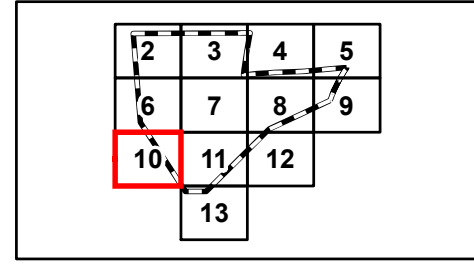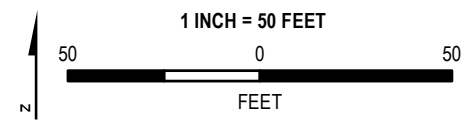

PROJECT:		PRATT CORNER ROAD WEST PROJECT FRANKLIN COUNTY, MASSACHUSETTS	
TITLE:		DELINEATED RESOURCES MAP	
DRAWN BY:	S. MOTURI	PROJ NO.:	336892
CHECKED BY:	M. LENNON	FIGURE 1 Page 10 of 14	
APPROVED BY:	M. FIRSTENBERG		
DATE:	DECEMBER 2020		


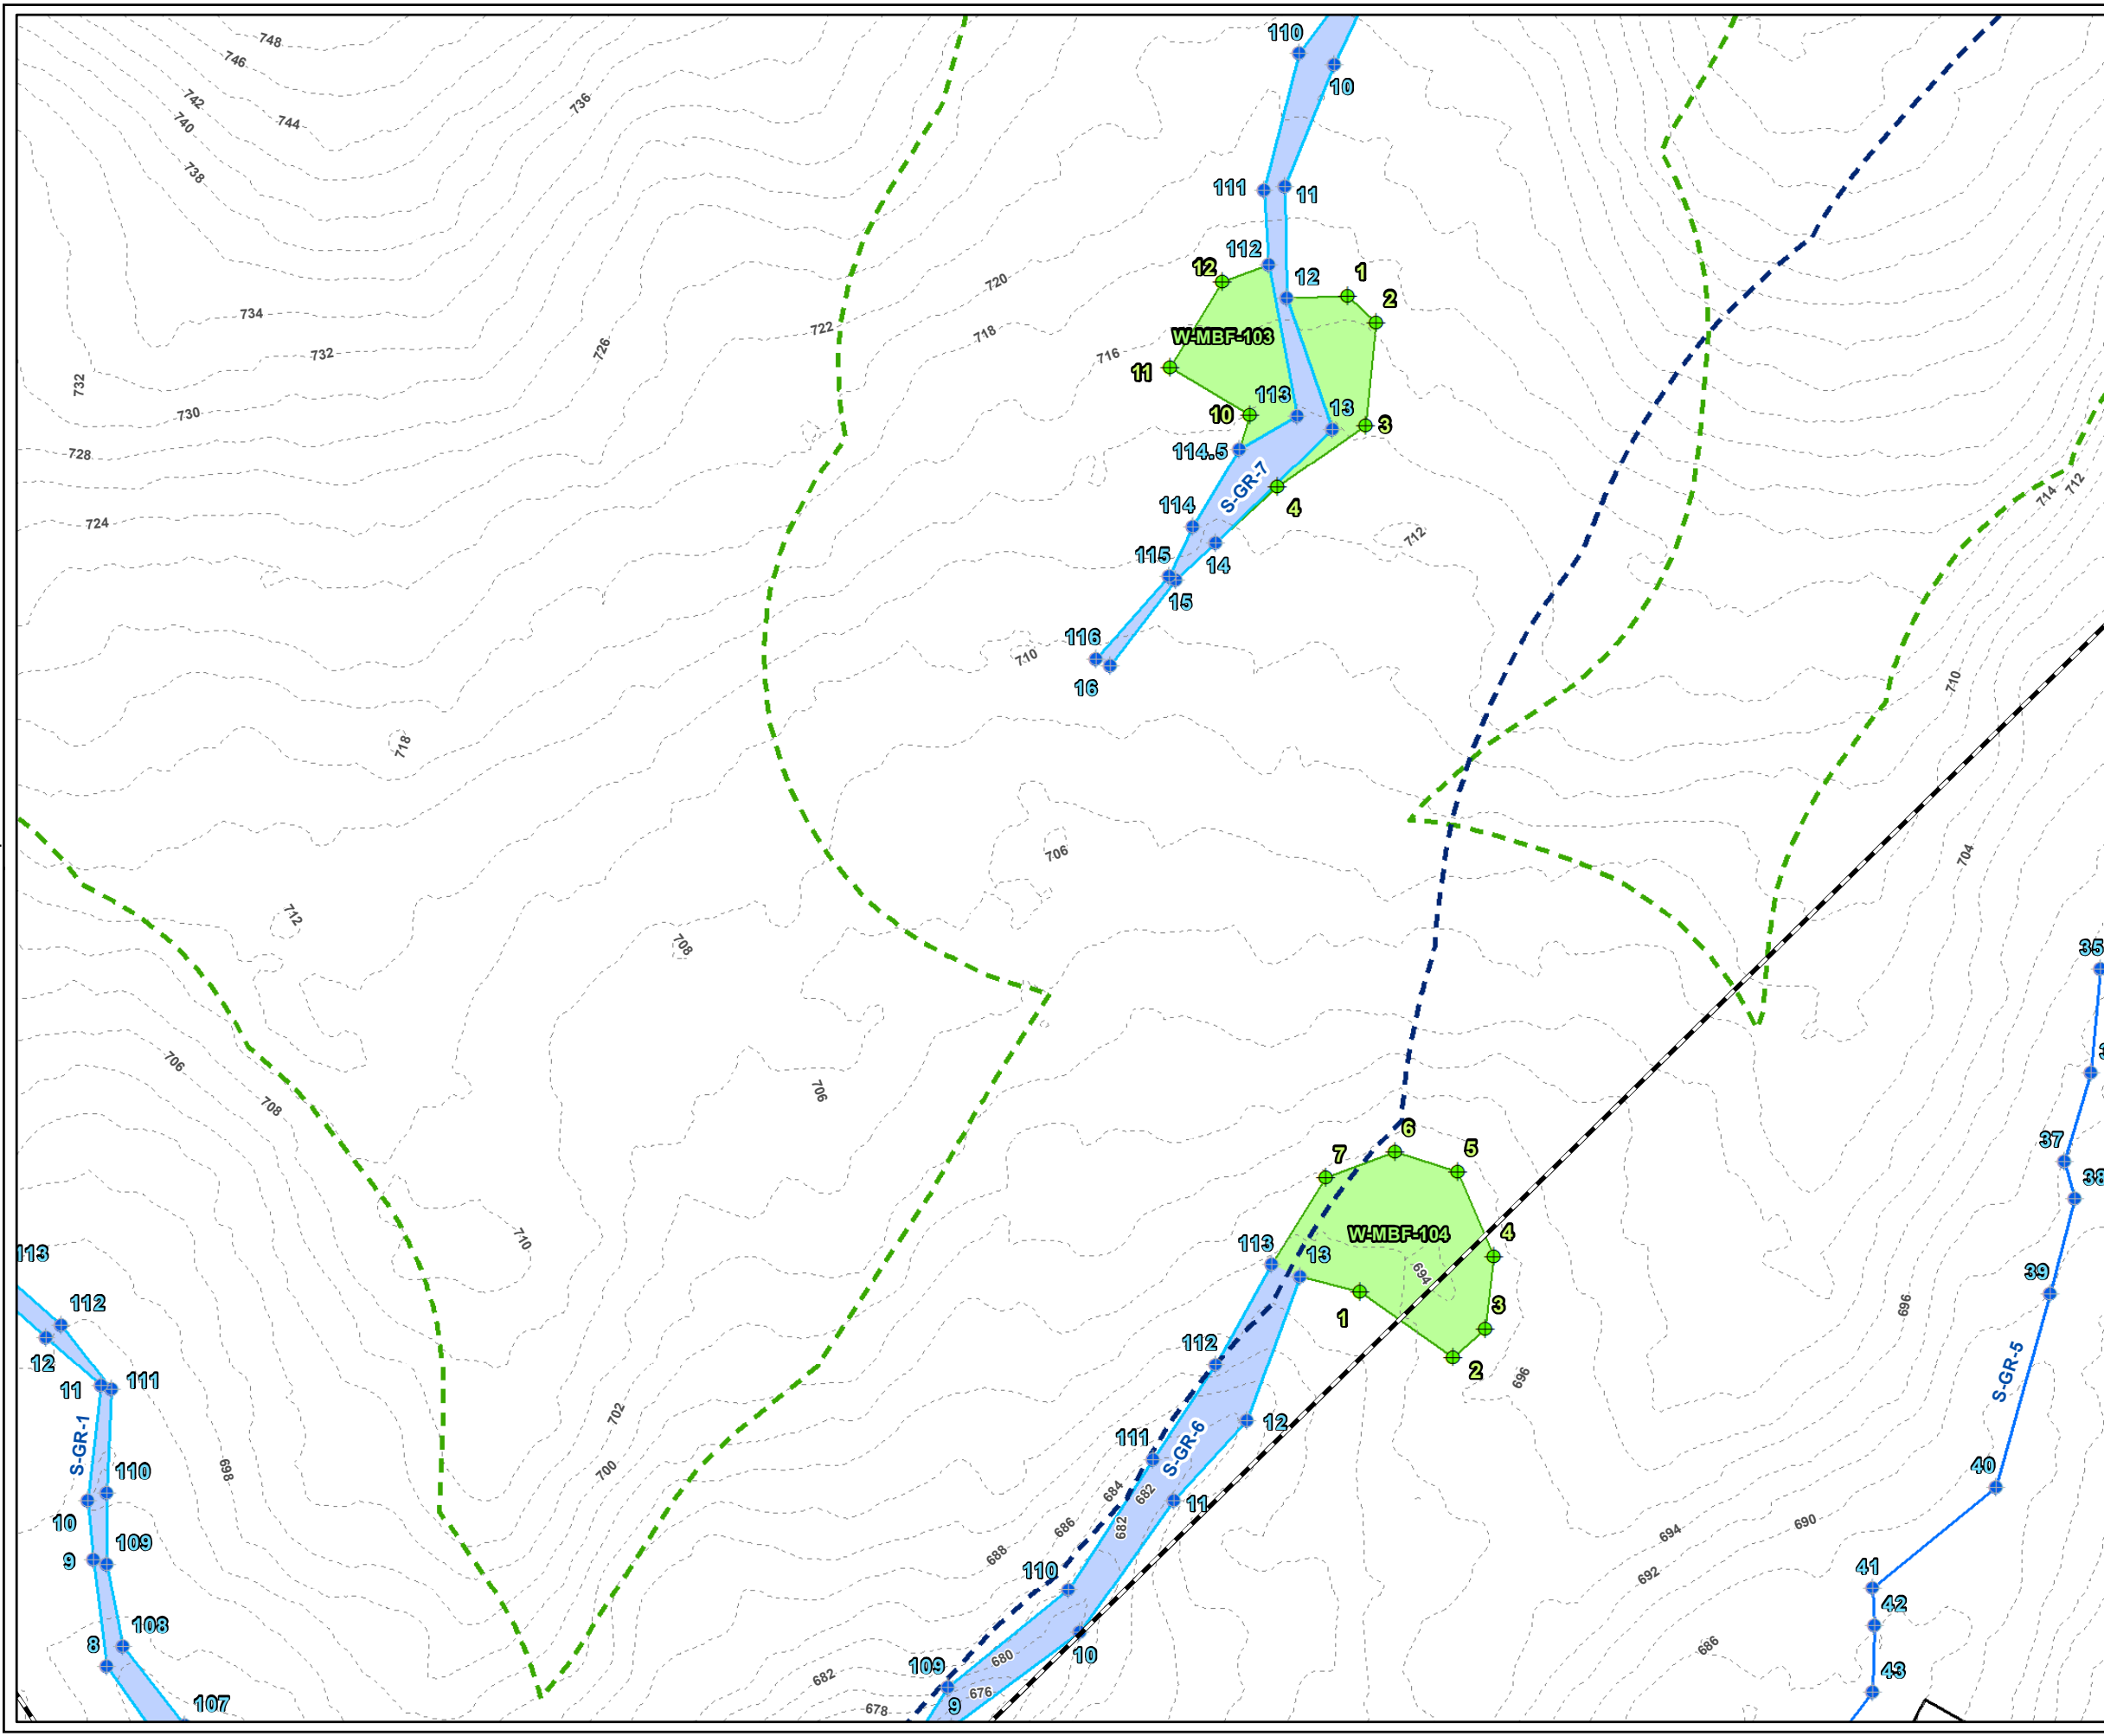


LEGEND

- PROJECT BOUNDARY
- PROJECT PARCEL
- NHESP CERTIFIED VERNAL POOL
- NHESP POTENTIAL VERNAL POOL
- CULVERT
- USACE PLOT
- STREAM FLAG
- WETLAND FLAG
- DELINEATED INTERMITTENT STREAM BANK
- DELINEATED PERENNIAL STREAM MEAN ANNUAL HIGH WATER LINE
- DELINEATED PERENNIAL STREAM BANK ONLY
- DELINEATED BORDERING VEGETATED WETLAND BOUNDARY LINE
- DELINEATED STREAM AREA
- DELINEATED BORDERING VEGETATED WETLAND AREA
- 100-FT WETLAND BUFFER
- 200-FT RIVERFRONT AREA
- 2-FT CONTOUR
- S-Initials-# DELINEATED STREAM ID
- W-Initials-# DELINEATED WETLAND ID

- NOTES**
1. PLAN REVISED ON 12/22/2020.
 2. PARCEL BOUNDARIES ARE ACCESSED FROM MASSGIS SHUTESBURY LEVEL3 PARCEL DATABASE, 2018.
 3. WETLAND AND STREAM FLAGS ARE DELINEATED BY TRC WETLAND SCIENTISTS ON OCTOBER 22, 2019 AND ON MAY 6, 13, 14 AND JUNE 26, 2020. FLAGS SURVEYED VIA GEODE WITH SUBMETER ACCURACY. DATA IS COLLECTED IN WGS 1984 HORIZONTAL DATUM. STREAM AND WETLAND BOUNDARIES ARE GENERATED BY TRC ON DESKTOP UTILIZING DELINEATED FLAGS.
 4. 100-FT BUFFER ZONE IS GENERATED BY TRC FROM DELINEATED WETLAND RESOURCE AREAS.
 5. CONTOURS GENERATED FROM 1-METER USGS NED, 2015 (NORTH AMERICAN VERTICAL DATUM OF 1988), MASSGIS.

PLANS NOT FOR CONSTRUCTION

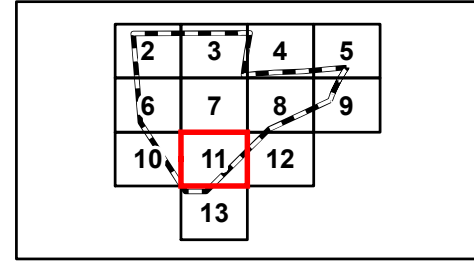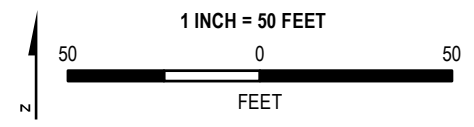

PROJECT: **PRATT CORNER ROAD WEST PROJECT
FRANKLIN COUNTY, MASSACHUSETTS**


TITLE: **DELINEATED
RESOURCES MAP**

DRAWN BY: S. MOTURI	PROJ NO.: 336892
CHECKED BY: M. LENNON	FIGURE 1 Page 11 of 14
APPROVED BY: M. FIRSTENBERG	
DATE: DECEMBER 2020	

TRC

650 SUFFOLK STREET
LOWELL, MA 01854

FILE NO.: Pratl_West_ANRAD_Series_11x17_20201222.mxd

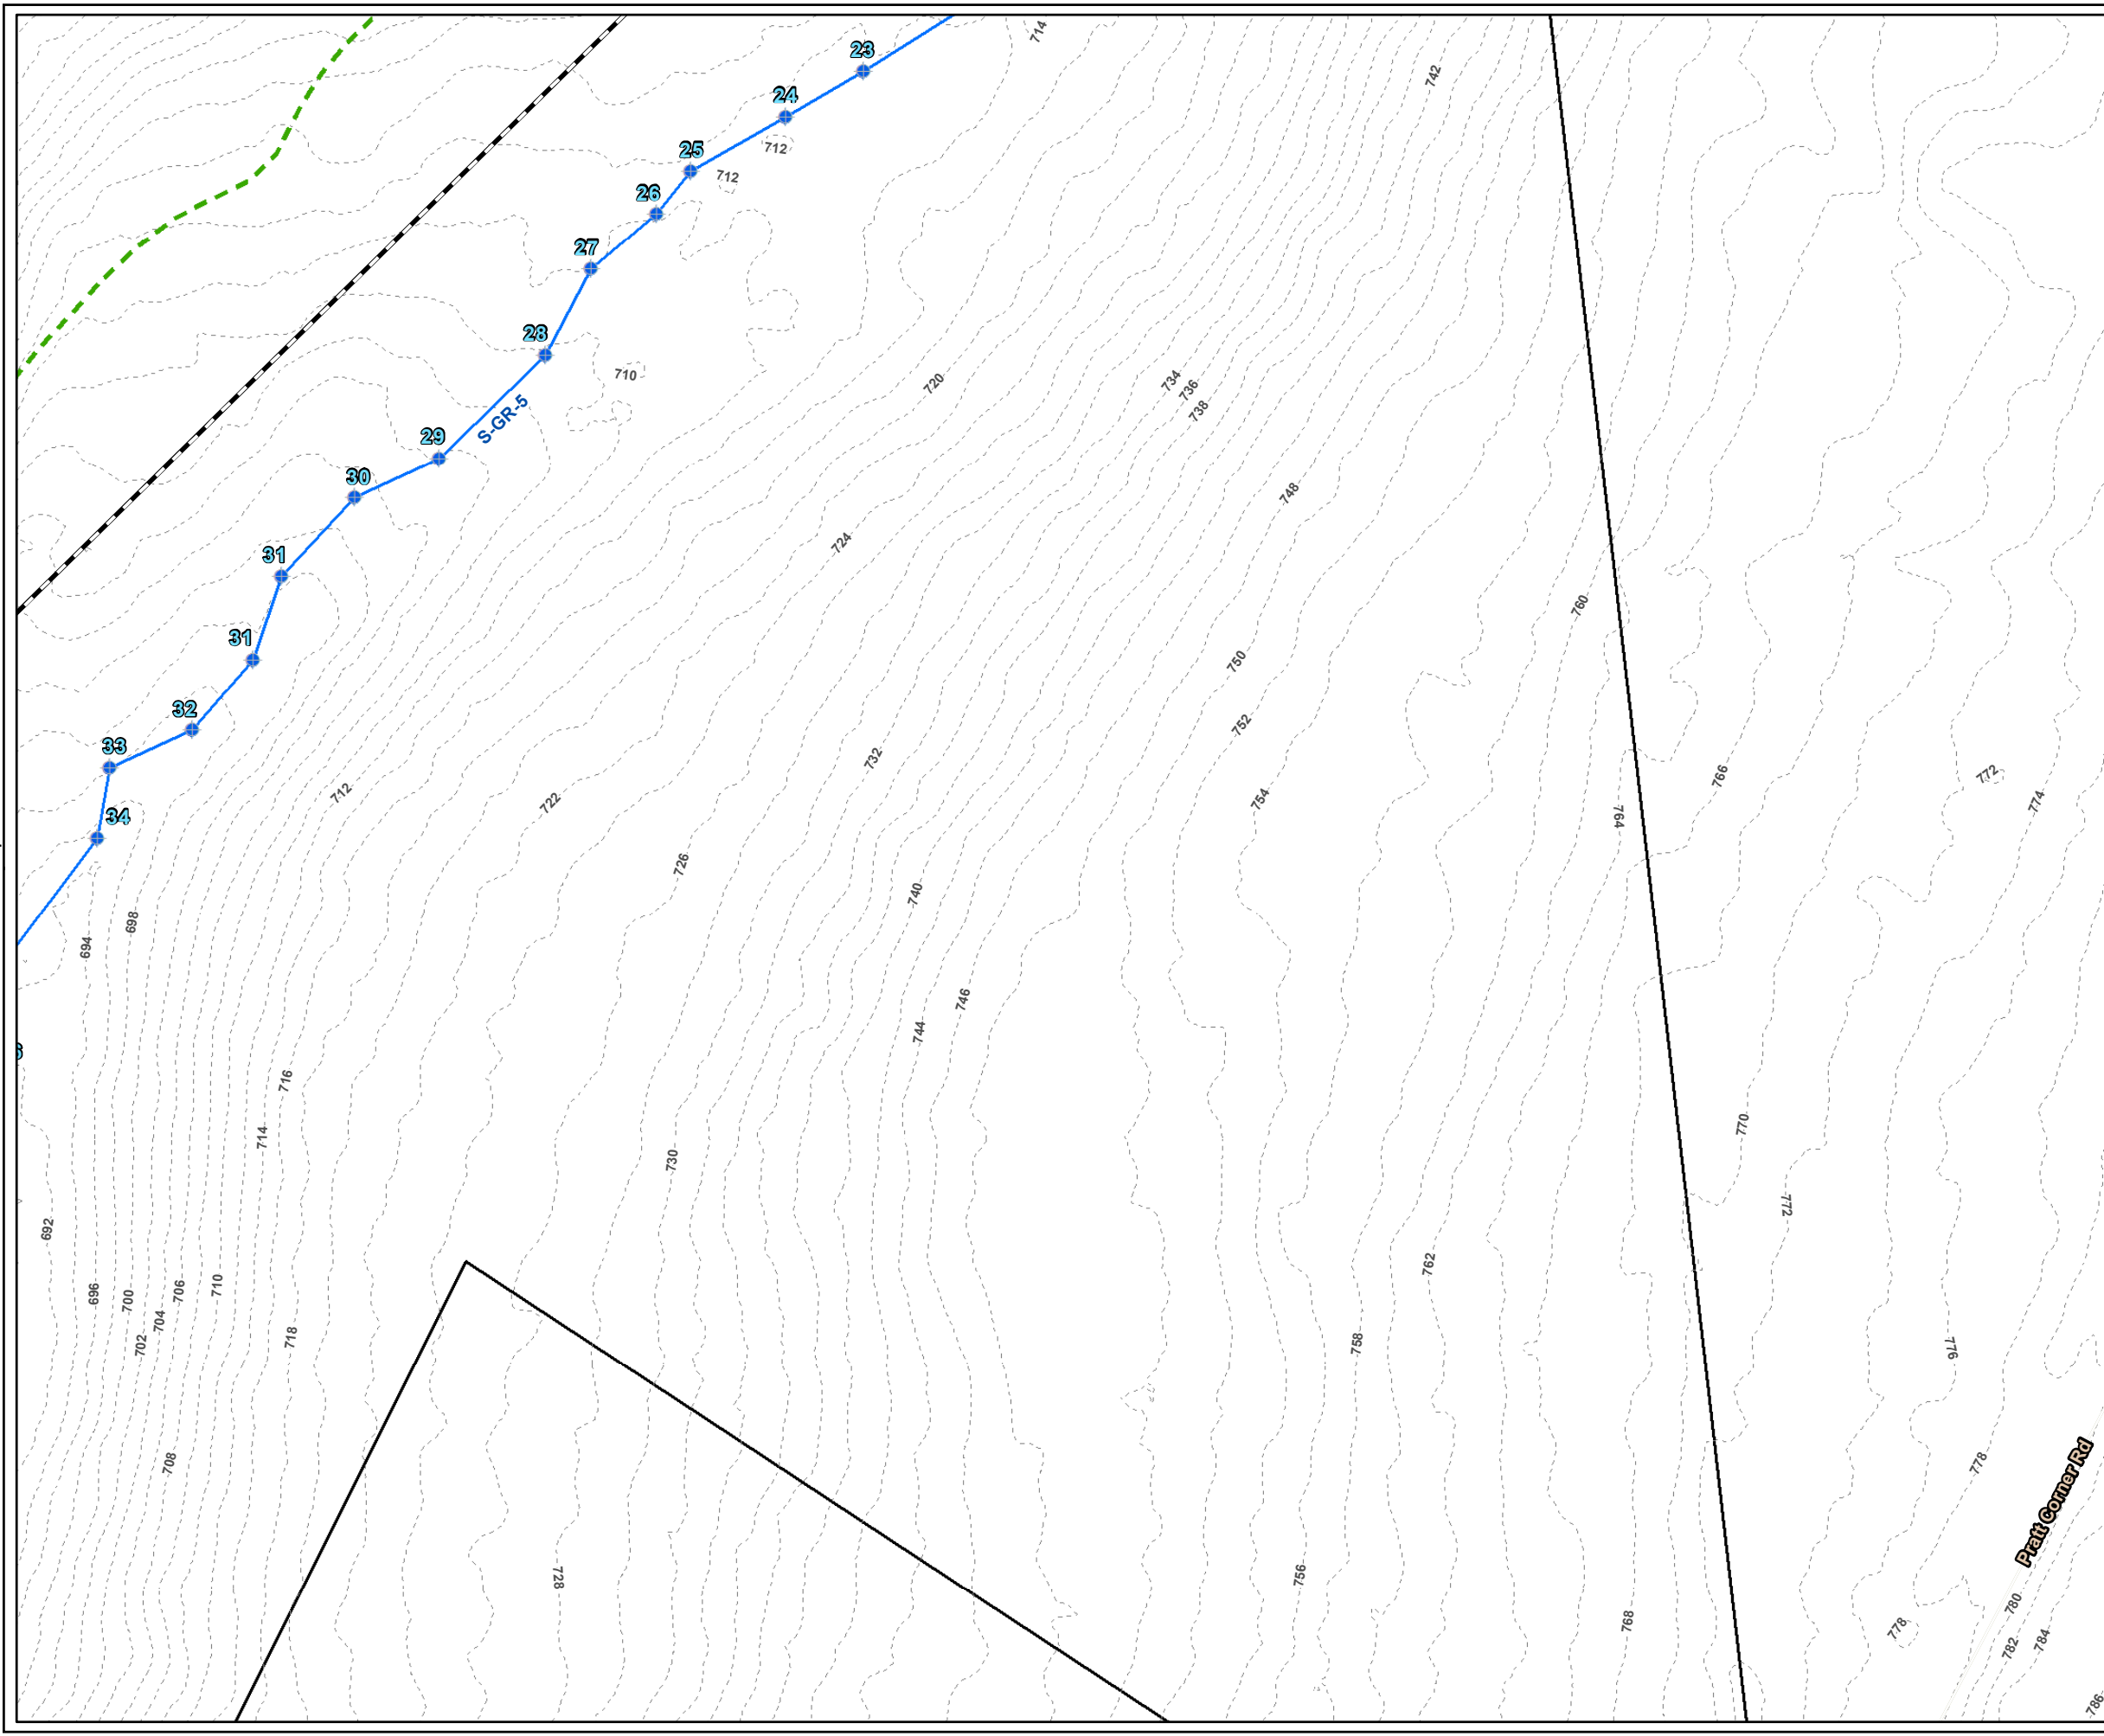



LEGEND

- PROJECT BOUNDARY
- PROJECT PARCEL
- NHESP CERTIFIED VERNAL POOL
- NHESP POTENTIAL VERNAL POOL
- CULVERT
- DELINEATED INTERMITTENT STREAM BANK
- DELINEATED PERENNIAL STREAM MEAN ANNUAL HIGH WATER LINE
- DELINEATED PERENNIAL STREAM BANK ONLY
- DELINEATED BORDERING VEGETATED WETLAND BOUNDARY LINE
- DELINEATED STREAM AREA
- DELINEATED BORDERING VEGETATED WETLAND AREA
- 100-FT WETLAND BUFFER
- 200-FT RIVERFRONT AREA
- 2-FT CONTOUR
- USACE PLOT
- STREAM FLAG
- WETLAND FLAG


S-Initials-# DELINEATED STREAM ID
W-Initials-# DELINEATED WETLAND ID

- NOTES**
1. PLAN REVISED ON 12/22/2020.
 2. PARCEL BOUNDARIES ARE ACCESSED FROM MASSGIS SHUTESBURY LEVEL3 PARCEL DATABASE, 2018.
 3. WETLAND AND STREAM FLAGS ARE DELINEATED BY TRC WETLAND SCIENTISTS ON OCTOBER 22, 2019 AND ON MAY 6, 13, 14 AND JUNE 26, 2020. FLAGS SURVEYED VIA GEODE WITH SUBMETER ACCURACY. DATA IS COLLECTED IN WGS 1984 HORIZONTAL DATUM. STREAM AND WETLAND BOUNDARIES ARE GENERATED BY TRC ON DESKTOP UTILIZING DELINEATED FLAGS.
 4. 100-FT BUFFER ZONE IS GENERATED BY TRC FROM DELINEATED WETLAND RESOURCE AREAS.
 5. CONTOURS GENERATED FROM 1-METER USGS NED, 2015 (NORTH AMERICAN VERTICAL DATUM OF 1988), MASSGIS.

PLANS NOT FOR CONSTRUCTION

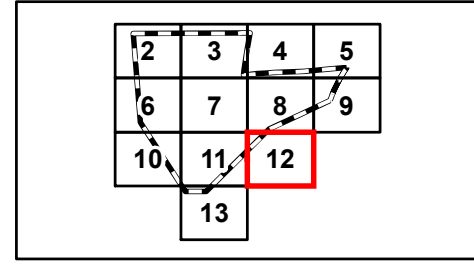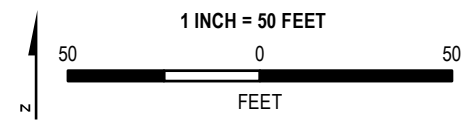

PROJECT:		PRATT CORNER ROAD WEST PROJECT FRANKLIN COUNTY, MASSACHUSETTS	
TITLE:		DELINEATED RESOURCES MAP	
DRAWN BY:	S. MOTURI	PROJ NO.:	336892
CHECKED BY:	M. LENNON	FIGURE 1 Page 12 of 14	
APPROVED BY:	M. FIRSTENBERG		
DATE:	DECEMBER 2020		

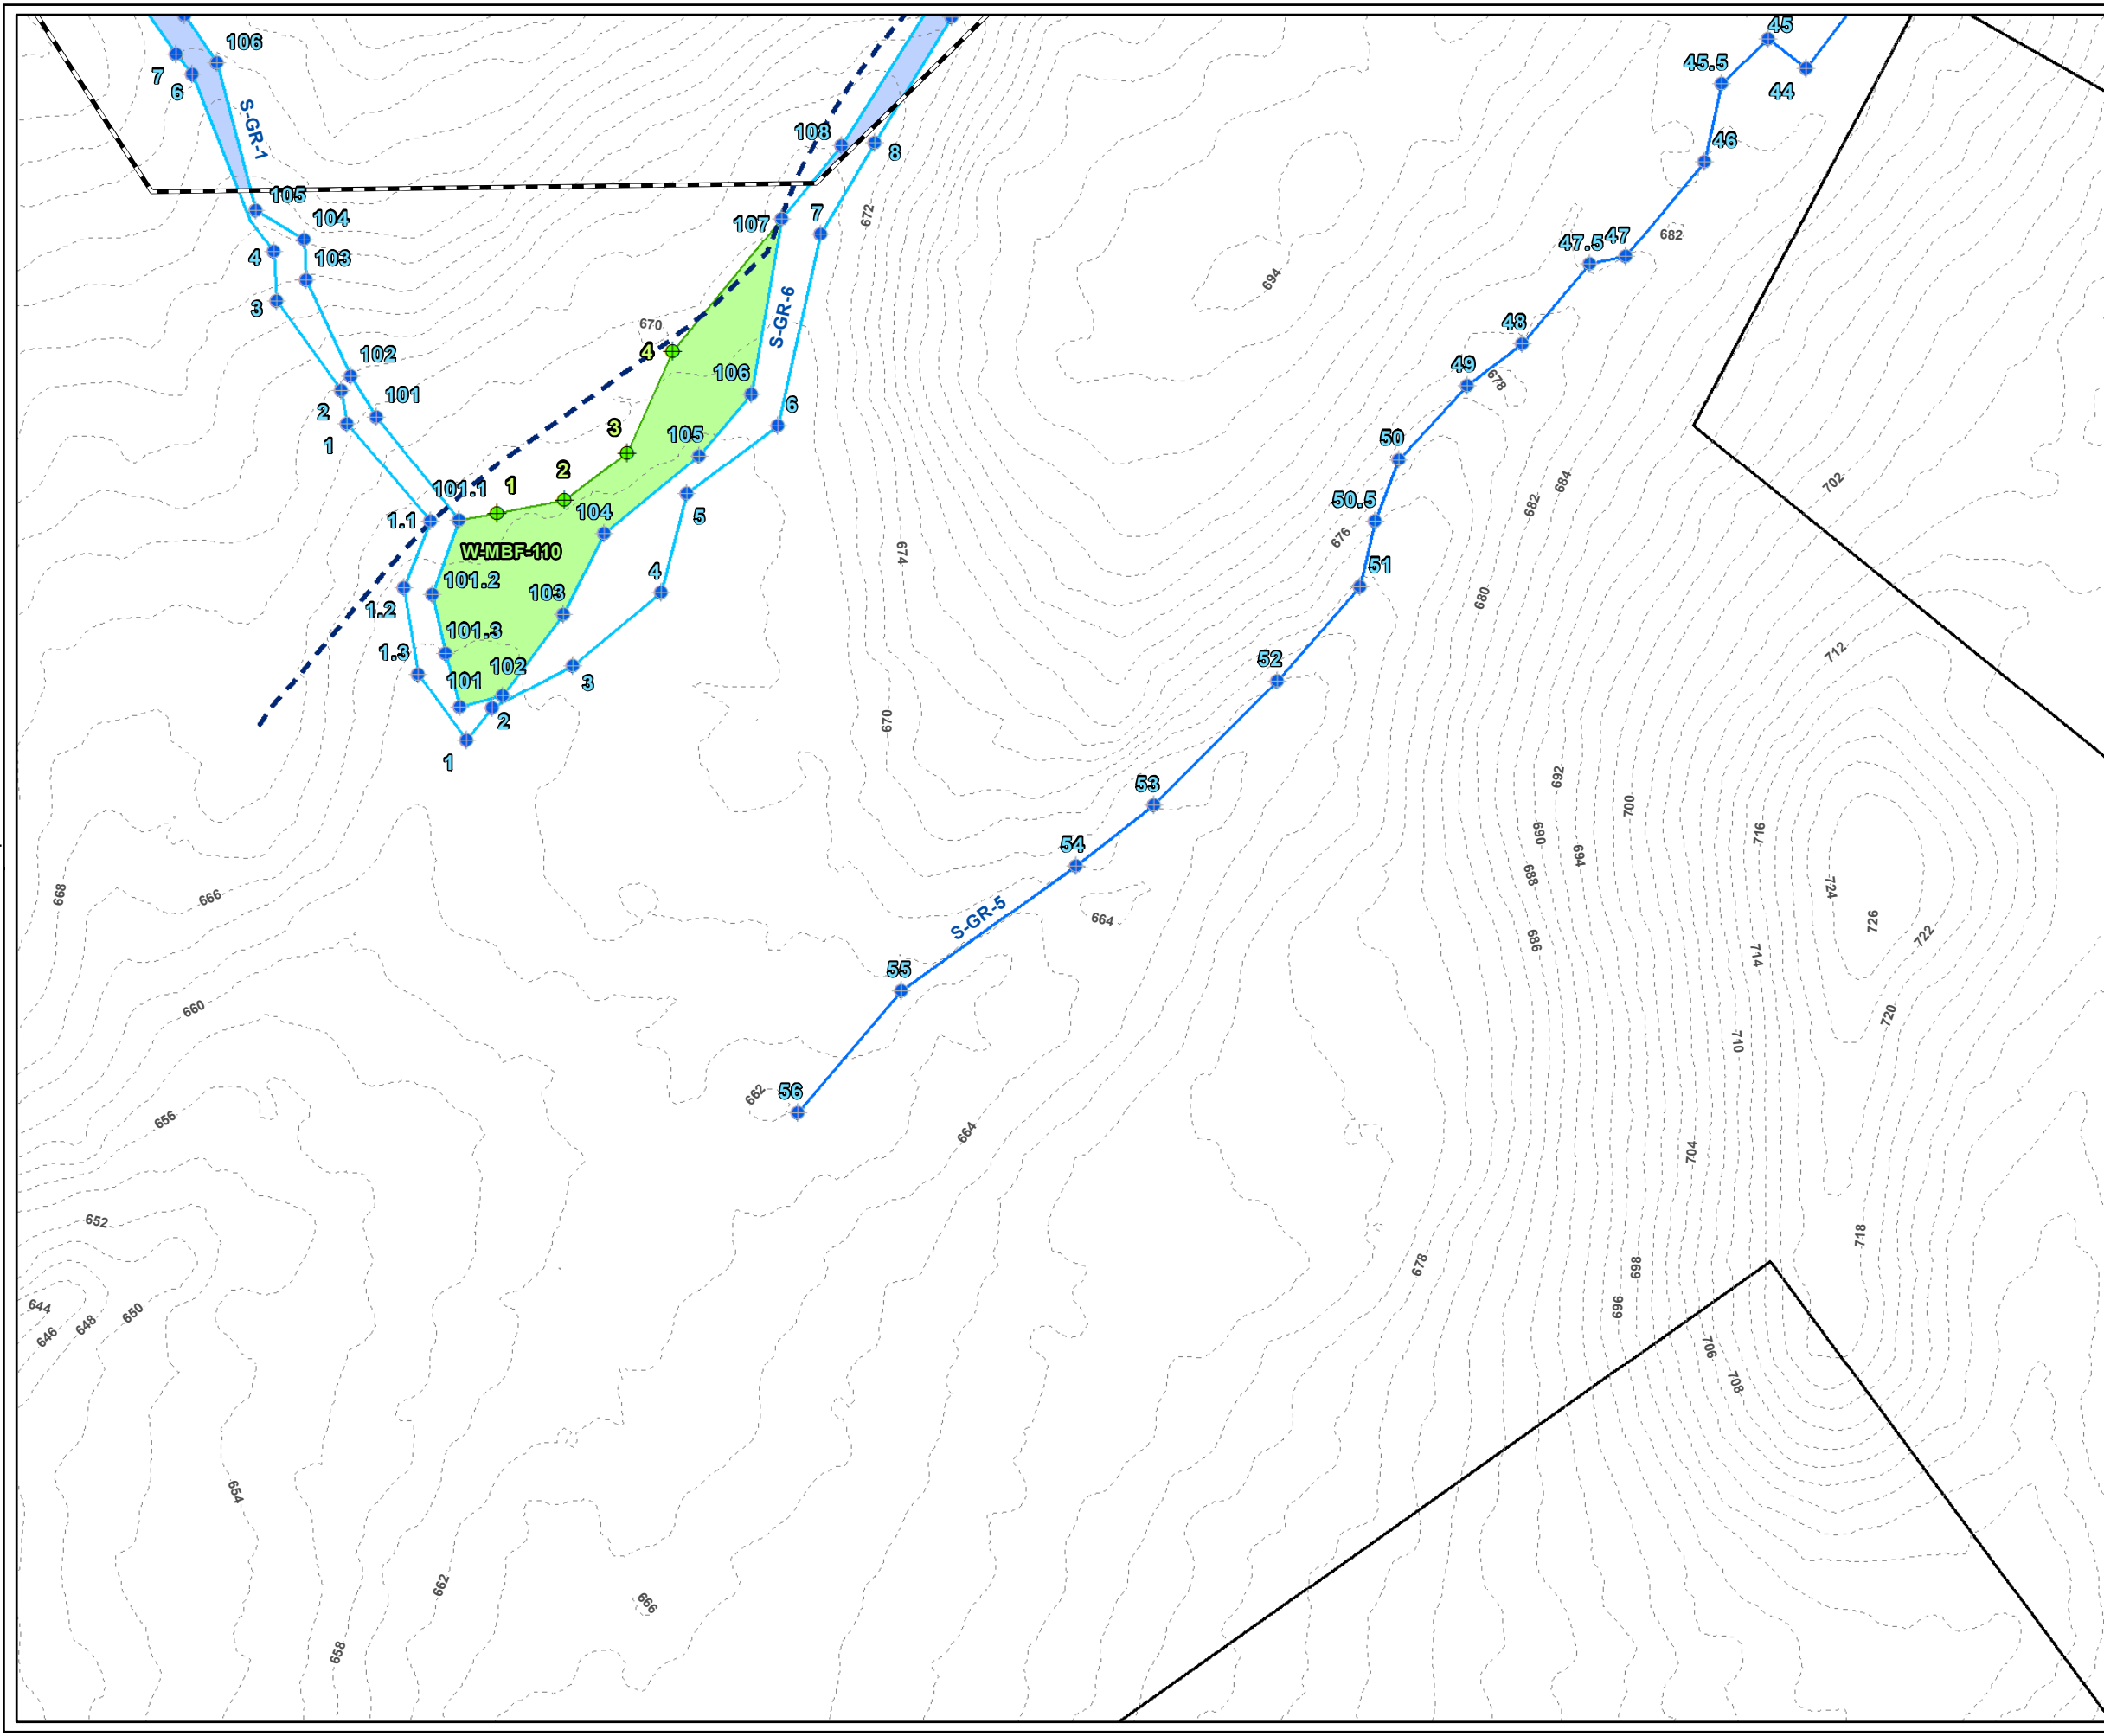



LEGEND

- PROJECT BOUNDARY
- PROJECT PARCEL
- NHESP CERTIFIED VERNAL POOL
- NHESP POTENTIAL VERNAL POOL
- CULVERT
- DELINEATED INTERMITTENT STREAM BANK
- DELINEATED PERENNIAL STREAM MEAN ANNUAL HIGH WATER LINE
- DELINEATED PERENNIAL STEAM BANK ONLY
- DELINEATED BORDERING VEGETATED WETLAND BOUNDARY LINE
- DELINEATED STREAM AREA
- DELINEATED BORDERING VEGETATED WETLAND AREA
- 100-FT WETLAND BUFFER
- 200-FT RIVERFRONT AREA
- 2-FT CONTOUR
- USACE PLOT
- STREAM FLAG
- WETLAND FLAG

S-Initials-# DELINEATED STREAM ID
 W-Initials-# DELINEATED WETLAND ID

- NOTES**
1. PLAN REVISED ON 12/22/2020.
 2. PARCEL BOUNDARIES ARE ACCESSED FROM MASSGIS SHUTESBURY LEVEL3 PARCEL DATABASE, 2018.
 3. WETLAND AND STREAM FLAGS ARE DELINEATED BY TRC WETLAND SCIENTISTS ON OCTOBER 22, 2019 AND ON MAY 6, 13, 14 AND JUNE 26, 2020. FLAGS SURVEYED VIA GEODE WITH SUBMETER ACCURACY. DATA IS COLLECTED IN WGS 1984 HORIZONTAL DATUM. STREAM AND WETLAND BOUNDARIES ARE GENERATED BY TRC ON DESKTOP UTILIZING DELINEATED FLAGS.
 4. 100-FT BUFFER ZONE IS GENERATED BY TRC FROM DELINEATED WETLAND RESOURCE AREAS.
 5. CONTOURS GENERATED FROM 1-METER USGS NED, 2015 (NORTH AMERICAN VERTICAL DATUM OF 1988), MASSGIS.

PLANS NOT FOR CONSTRUCTION

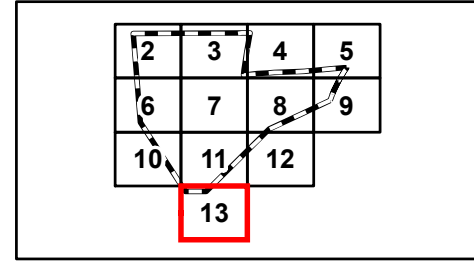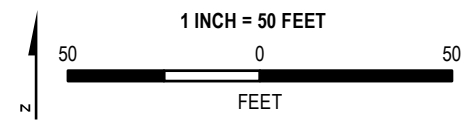

PROJECT:		PRATT CORNER ROAD WEST PROJECT FRANKLIN COUNTY, MASSACHUSETTS	
TITLE:		DELINEATED RESOURCES MAP	
DRAWN BY:	S. MOTURI	PROJ NO.:	336892
CHECKED BY:	M. LENNON	FIGURE 1 Page 13 of 14	
APPROVED BY:	M. FIRSTENBERG		
DATE:	DECEMBER 2020		