


Coordinate System: NAD 1983 StatePlane Massachusetts Mainland FIPS 2001; Map Rotation: 0
 - Saved By: RBARBER on 4/22/2021 14:38:12 PM; File Path: S:\PROJECTS\AMPI\336892_Leverett\5-MXD\PROJ\Fig2_Leverett_Del_11x17.aprx; Layout Name: Fig 2 Lev West ANRAD_Overview Layout

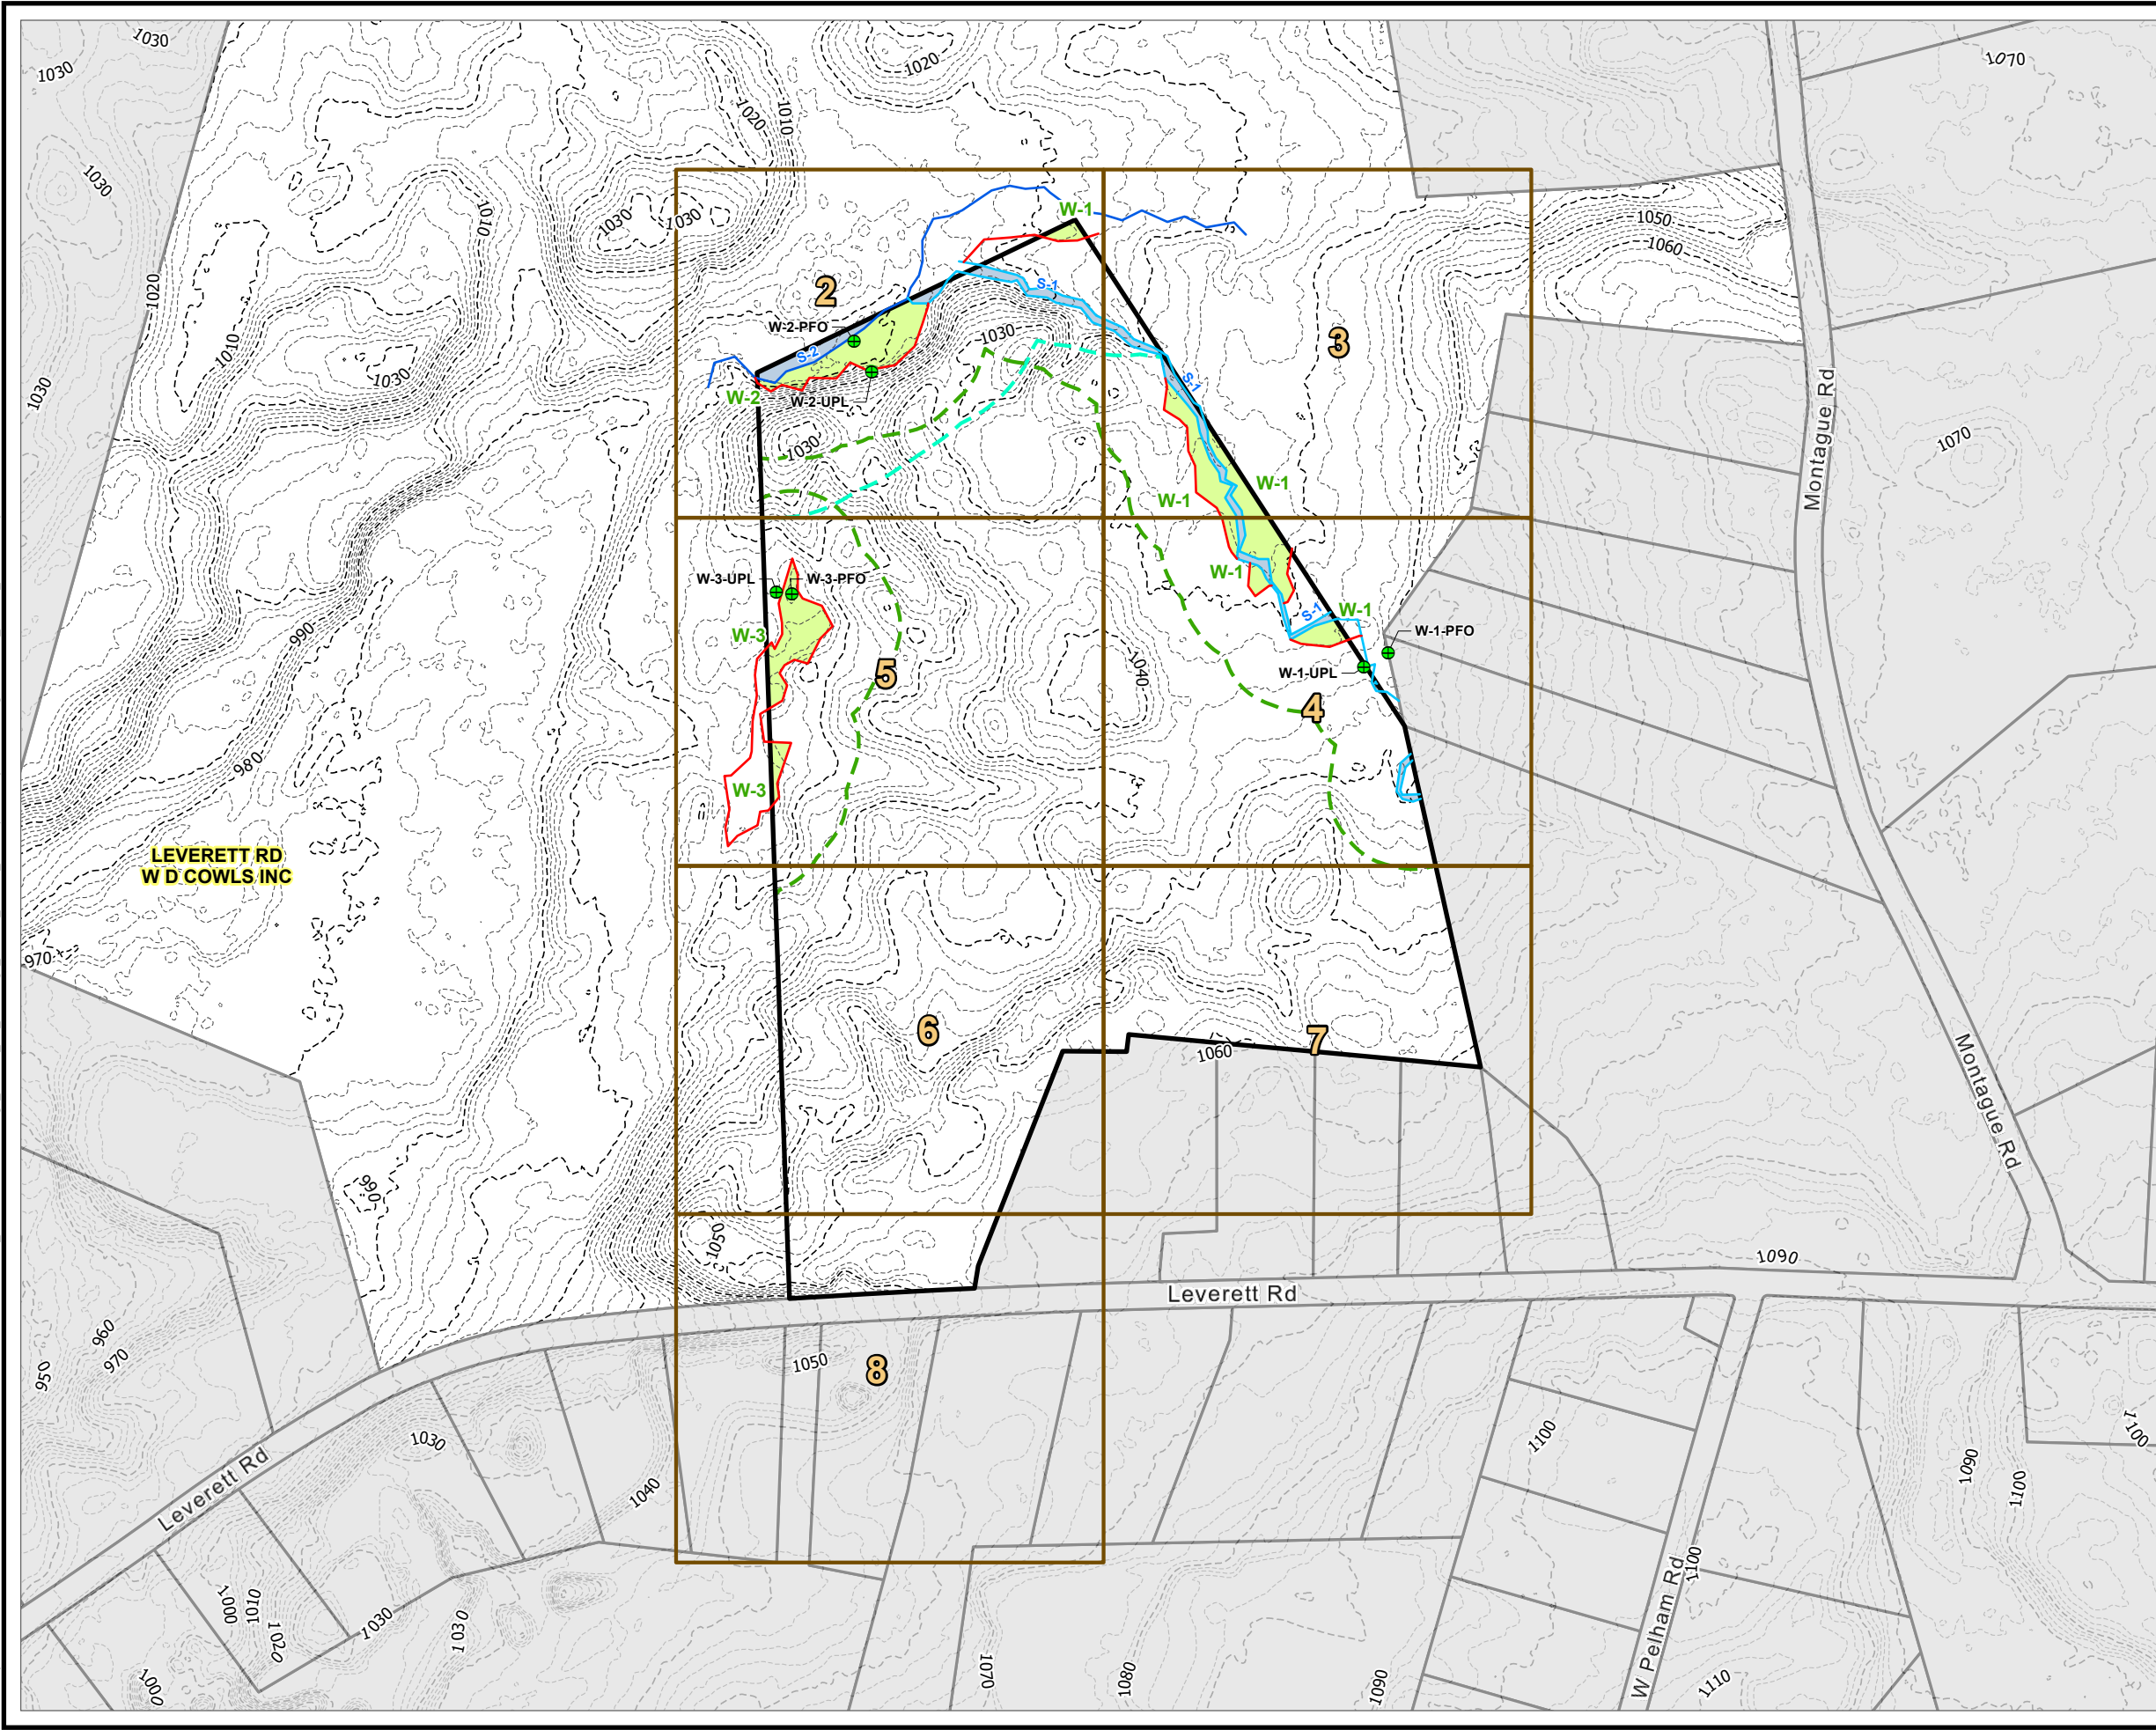

- STUDY AREA
- PROJECT PARCEL
- ABUTTER PARCEL
- SHEET INDEX
- USACE PLOT
- DELINEATED PERENNIAL STREAM INLAND BANK/MEAN ANNUAL HIGH WATER LINE
- DELINEATED INTERMITTENT STREAM INLAND BANK
- DELINEATED BORDERING VEGETATED WETLAND BOUNDARY
- DELINEATED BORDERING VEGETATED WETLAND
- DELINEATED STREAM AREA
- 100-FT BUFFER ZONE
- 200-FT RIVERFRONT AREA
- MAJOR CONTOUR (10-FT)
- MINOR CONTOUR (2-FT)


- NOTES:**
1. PLAN REVISED ON 04/22/2021.
 2. PARCEL BOUNDARIES ARE ACCESSED FROM MASSGIS SHUTESBURY LEVEL3 PARCEL DATABASE, 2018.
 3. WETLAND AND STREAM FLAGS ARE DELINEATED BY TRC WETLAND SCIENTISTS ON AUGUST 10-14, 17-20, 2020, AND 03-24-2021. FLAGS SURVEYED VIA GEODE WITH SUBMETER ACCURACY. DATA IS COLLECTED IN WGS 1984 HORIZONTAL DATUM. STREAM AND WETLAND BOUNDARIES ARE GENERATED BY TRC ON DESKTOP UTILIZING DELINEATED FLAGS.
 4. 100-FT BUFFER ZONE IS GENERATED BY TRC FROM DELINEATED WETLAND RESOURCE AREAS.
 5. 200-FT RIVERFRONT AREA IS GENERATED BY TRC DELINEATED BANK/MEAN ANNUAL HIGH WATER LINE.
 6. CONTOURS GENERATED FROM USGS ONE METER DIGITAL ELEVATION MODEL, 2020 MARCH.
 7. ALL DEPICTED WETLAND RESOURCES AND ASSOCIATED BUFFERS ARE JURISDICTIONAL UNDER THE MASSACHUSETTS WETLANDS PROTECTION ACT AND THE SHUTESBURY GENERAL WETLANDS PROTECTION BYLAW.



1:3,000
 1" = 250'
 0 125 250 FEET

PROJECT:		LEVERETT WEST PROJECT SHUTESBURY, MA	
TITLE:		WETLAND DELINEATION	
DRAWN BY:	S. MOTURI	PROJ. NO.:	336892
CHECKED BY:	G. RUSSO	FIGURE 2	
APPROVED BY:	M. FIRSTENBERG	SHEET 1 OF 8	
DATE:	APRIL 2021	650 Suffolk Street Suite 200 Lowell, MA 01854	
FILE:		Fig2_Leverett_ANRAD_11x17	

Coordinate System: NAD 1983 StatePlane Massachusetts Mainland FIPS 2001; Map Rotation: 0
 - Saved By: RBARBER on 4/22/2021 14:38:12 PM; File Path: S:\PROJECTS\AMPI\336892_Leverett\5-MXD\PROJ\Fig2_Leverett_Del_11x17.aprx; Layout Name: Fig 2 Lev West ANRAD_Detail Map

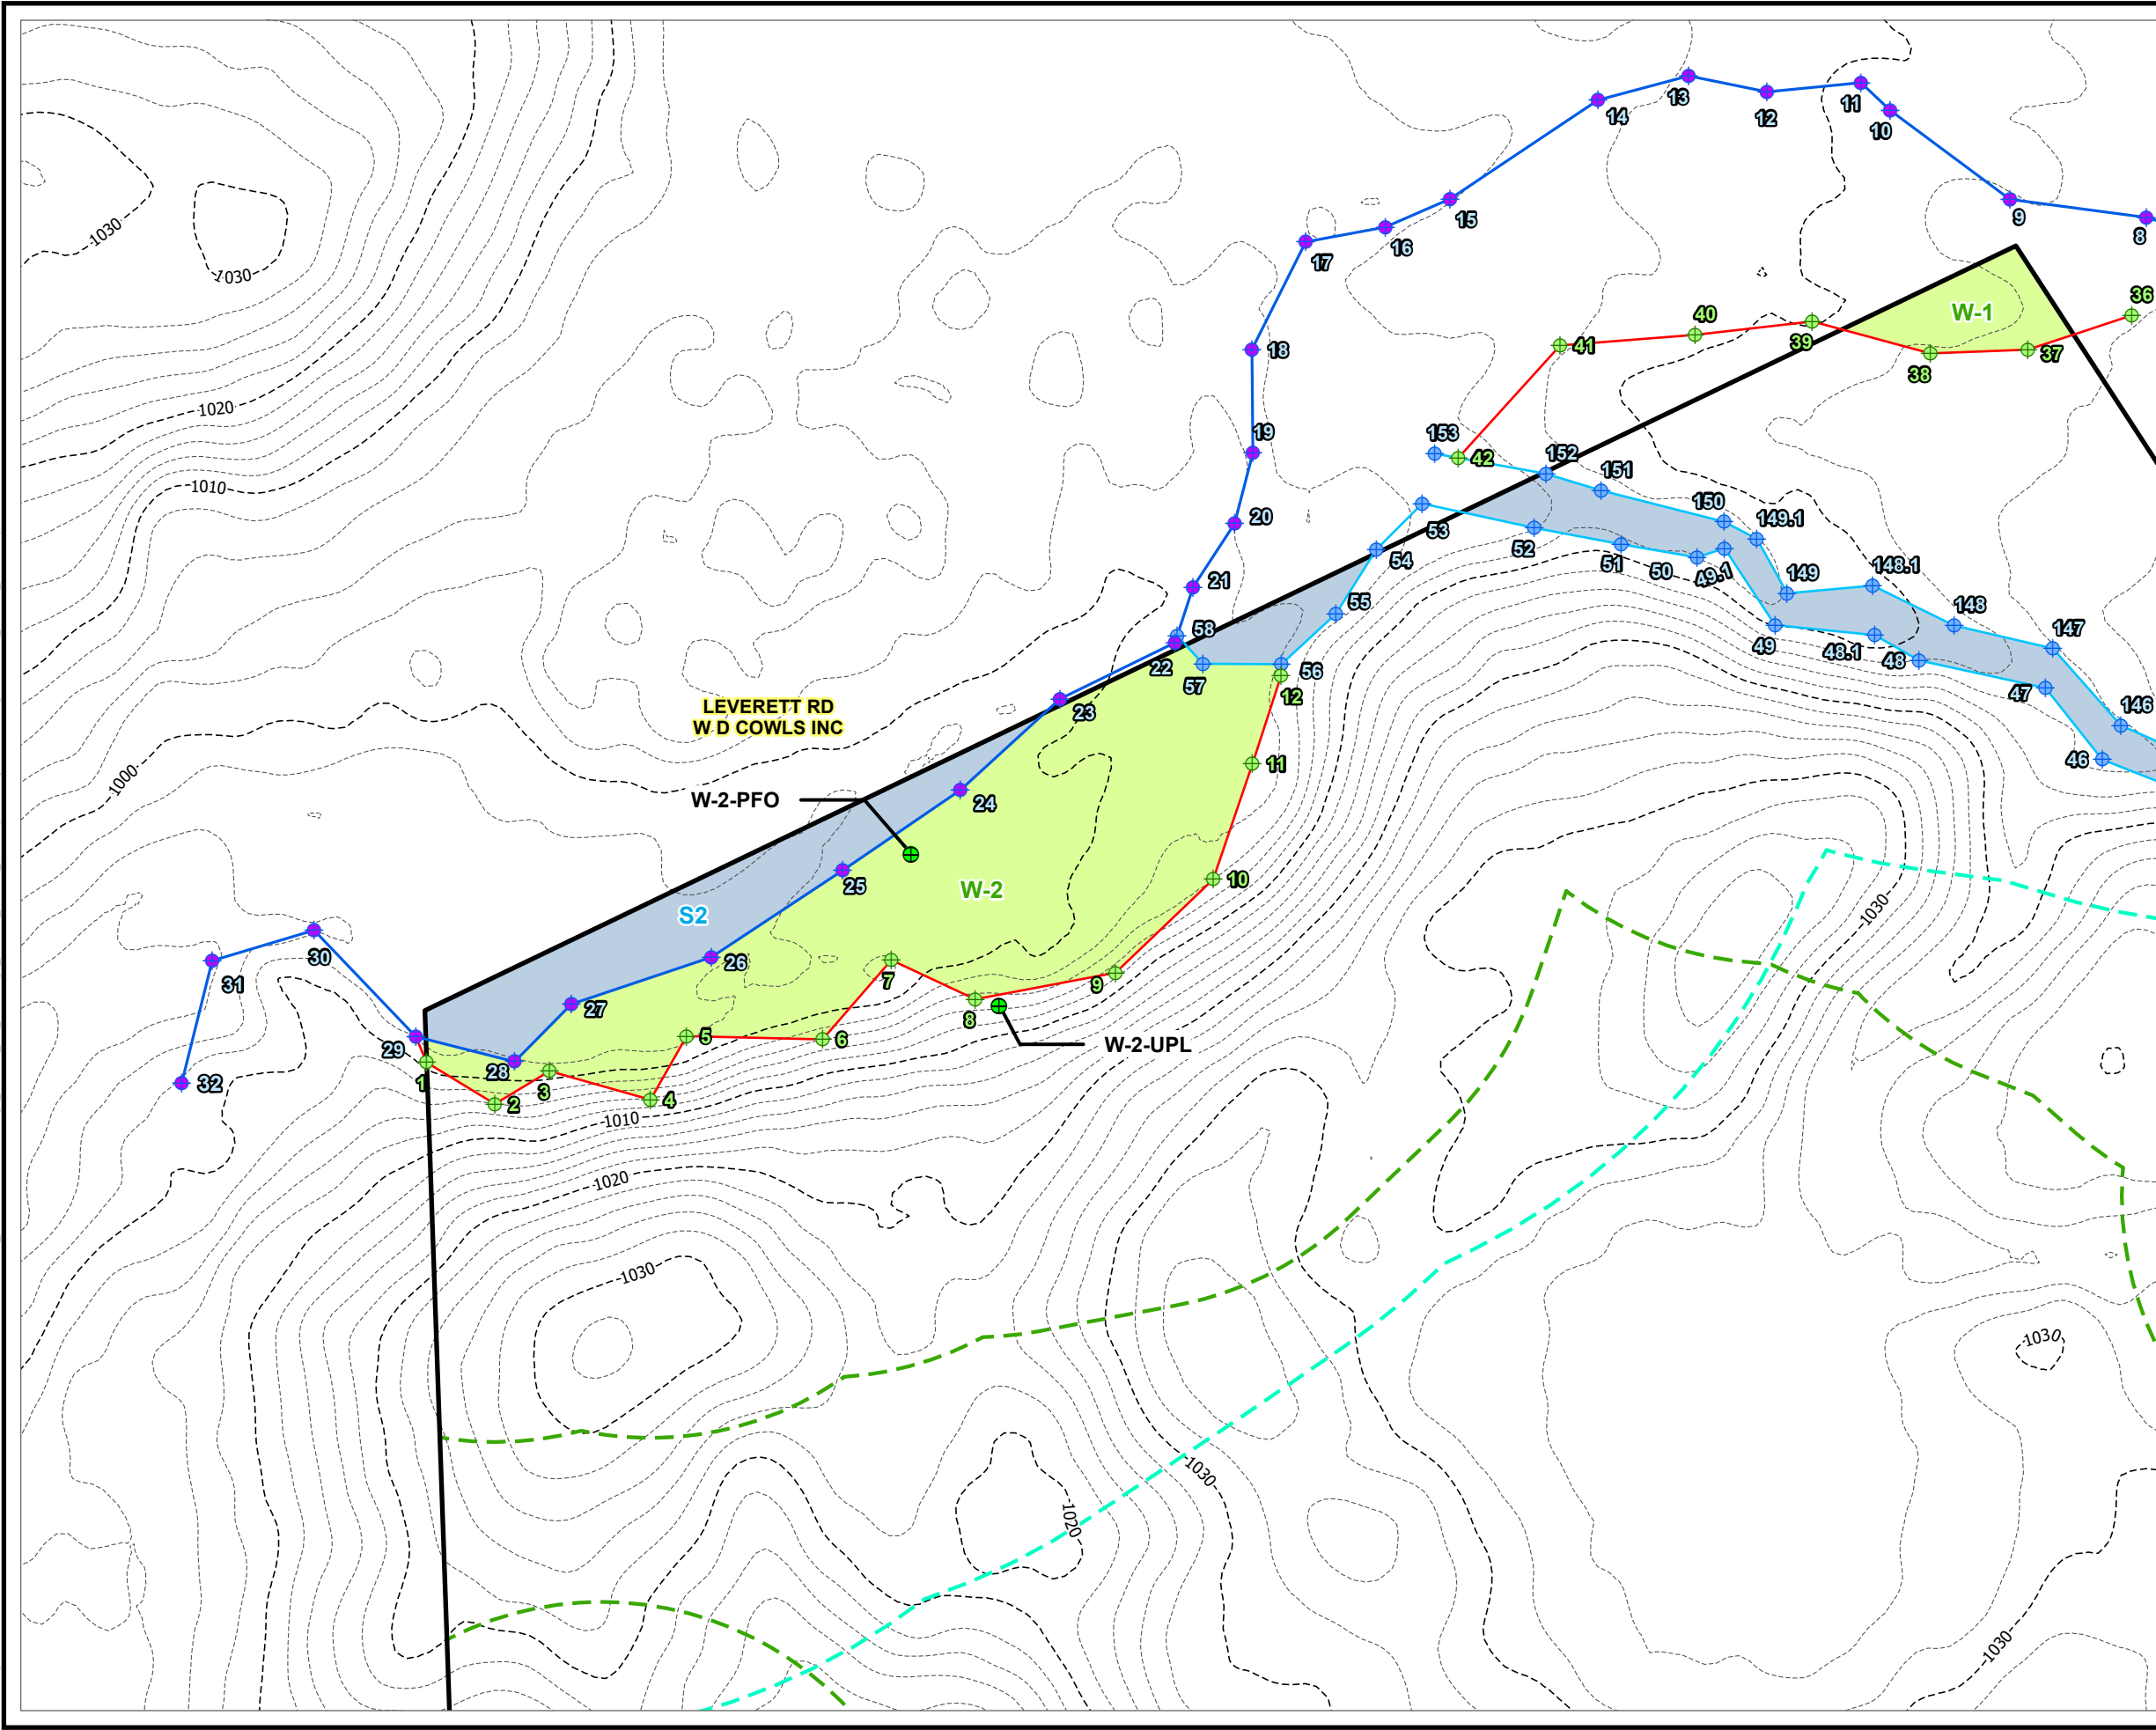

- STUDY AREA
- PROJECT PARCEL
- ABUTTER PARCEL
- CULVERT
- USACE PLOT
- + WETLAND FLAG
- + BANK FLAG
- + MAHWL FLAG
- DELINEATED PERENNIAL STREAM INLAND BANK/
MEAN ANNUAL HIGH WATER LINE
- DELINEATED INTERMITTENT STREAM INLAND BANK
- DELINEATED BORDERING VEGETATED WETLAND
BOUNDARY
- DELINEATED BORDERING VEGETATED WETLAND
- DELINEATED STREAM AREA
- 100-FT BUFFER ZONE
- 200-FT RIVERFRONT AREA
- MAJOR CONTOUR (10-FT)
- MINOR CONTOUR (2-FT)


- NOTES:**
1. PLAN REVISED ON 04/22/2021.
 2. PARCEL BOUNDARIES ARE ACCESSED FROM MASSGIS SHUTESBURY LEVEL3 PARCEL DATABASE, 2018.
 3. WETLAND AND STREAM FLAGS ARE DELINEATED BY TRC WETLAND SCIENTISTS ON AUGUST 10-14, 17-20, 2020, AND 03-24-2021. FLAGS SURVEYED VIA GEODE WITH SUBMETER ACCURACY. DATA IS COLLECTED IN WGS 1984 HORIZONTAL DATUM. STREAM AND WETLAND BOUNDARIES ARE GENERATED BY TRC ON DESKTOP UTILIZING DELINEATED FLAGS.
 4. 100-FT BUFFER ZONE IS GENERATED BY TRC FROM DELINEATED WETLAND RESOURCE AREAS.
 5. 200-FT RIVERFRONT AREA IS GENERATED BY TRC DELINEATED BANK/MEAN ANNUAL HIGH WATER LINE.
 6. CONTOURS GENERATED FROM USGS ONE METER DIGITAL ELEVATION MODEL, 2020 MARCH.
 7. ALL DEPICTED WETLAND RESOURCES AND ASSOCIATED BUFFERS ARE JURISDICTIONAL UNDER THE MASSACHUSETTS WETLANDS PROTECTION ACT AND THE SHUTESBURY GENERAL WETLANDS PROTECTION BYLAW.

1:600
1" = 50'

2	3
5	4
6	7
8	

PROJECT:		LEVERETT WEST PROJECT SHUTESBURY, MA	
TITLE:		WETLAND DELINEATION	
DRAWN BY:	S. MOTURI	PROJ. NO.:	336892
CHECKED BY:	G. RUSSO	FIGURE 2 SHEET 2 OF 8	
APPROVED BY:	M. FIRSTENBERG		
DATE:	APRIL 2021		
		650 Suffolk Street Suite 200 Lowell, MA 01854	
FILE:		Fig2_Leverett_ANRAD_11x17	

Coordinate System: NAD 1983 StatePlane Massachusetts Mainland FIPS 2001; Map Rotation: 0
 - Saved By: RBARBER on 4/22/2021 14:38:12 PM; File Path: S:\PROJECTS\AMPI\336892 - Leverett\5-MXD\PROJ\Fig2 - Leverett - Del_11x17\Fig2 - Leverett - ANRAD_11x17.aprx; Layout Name: Fig 2 Lev West - ANRAD - Detail Map

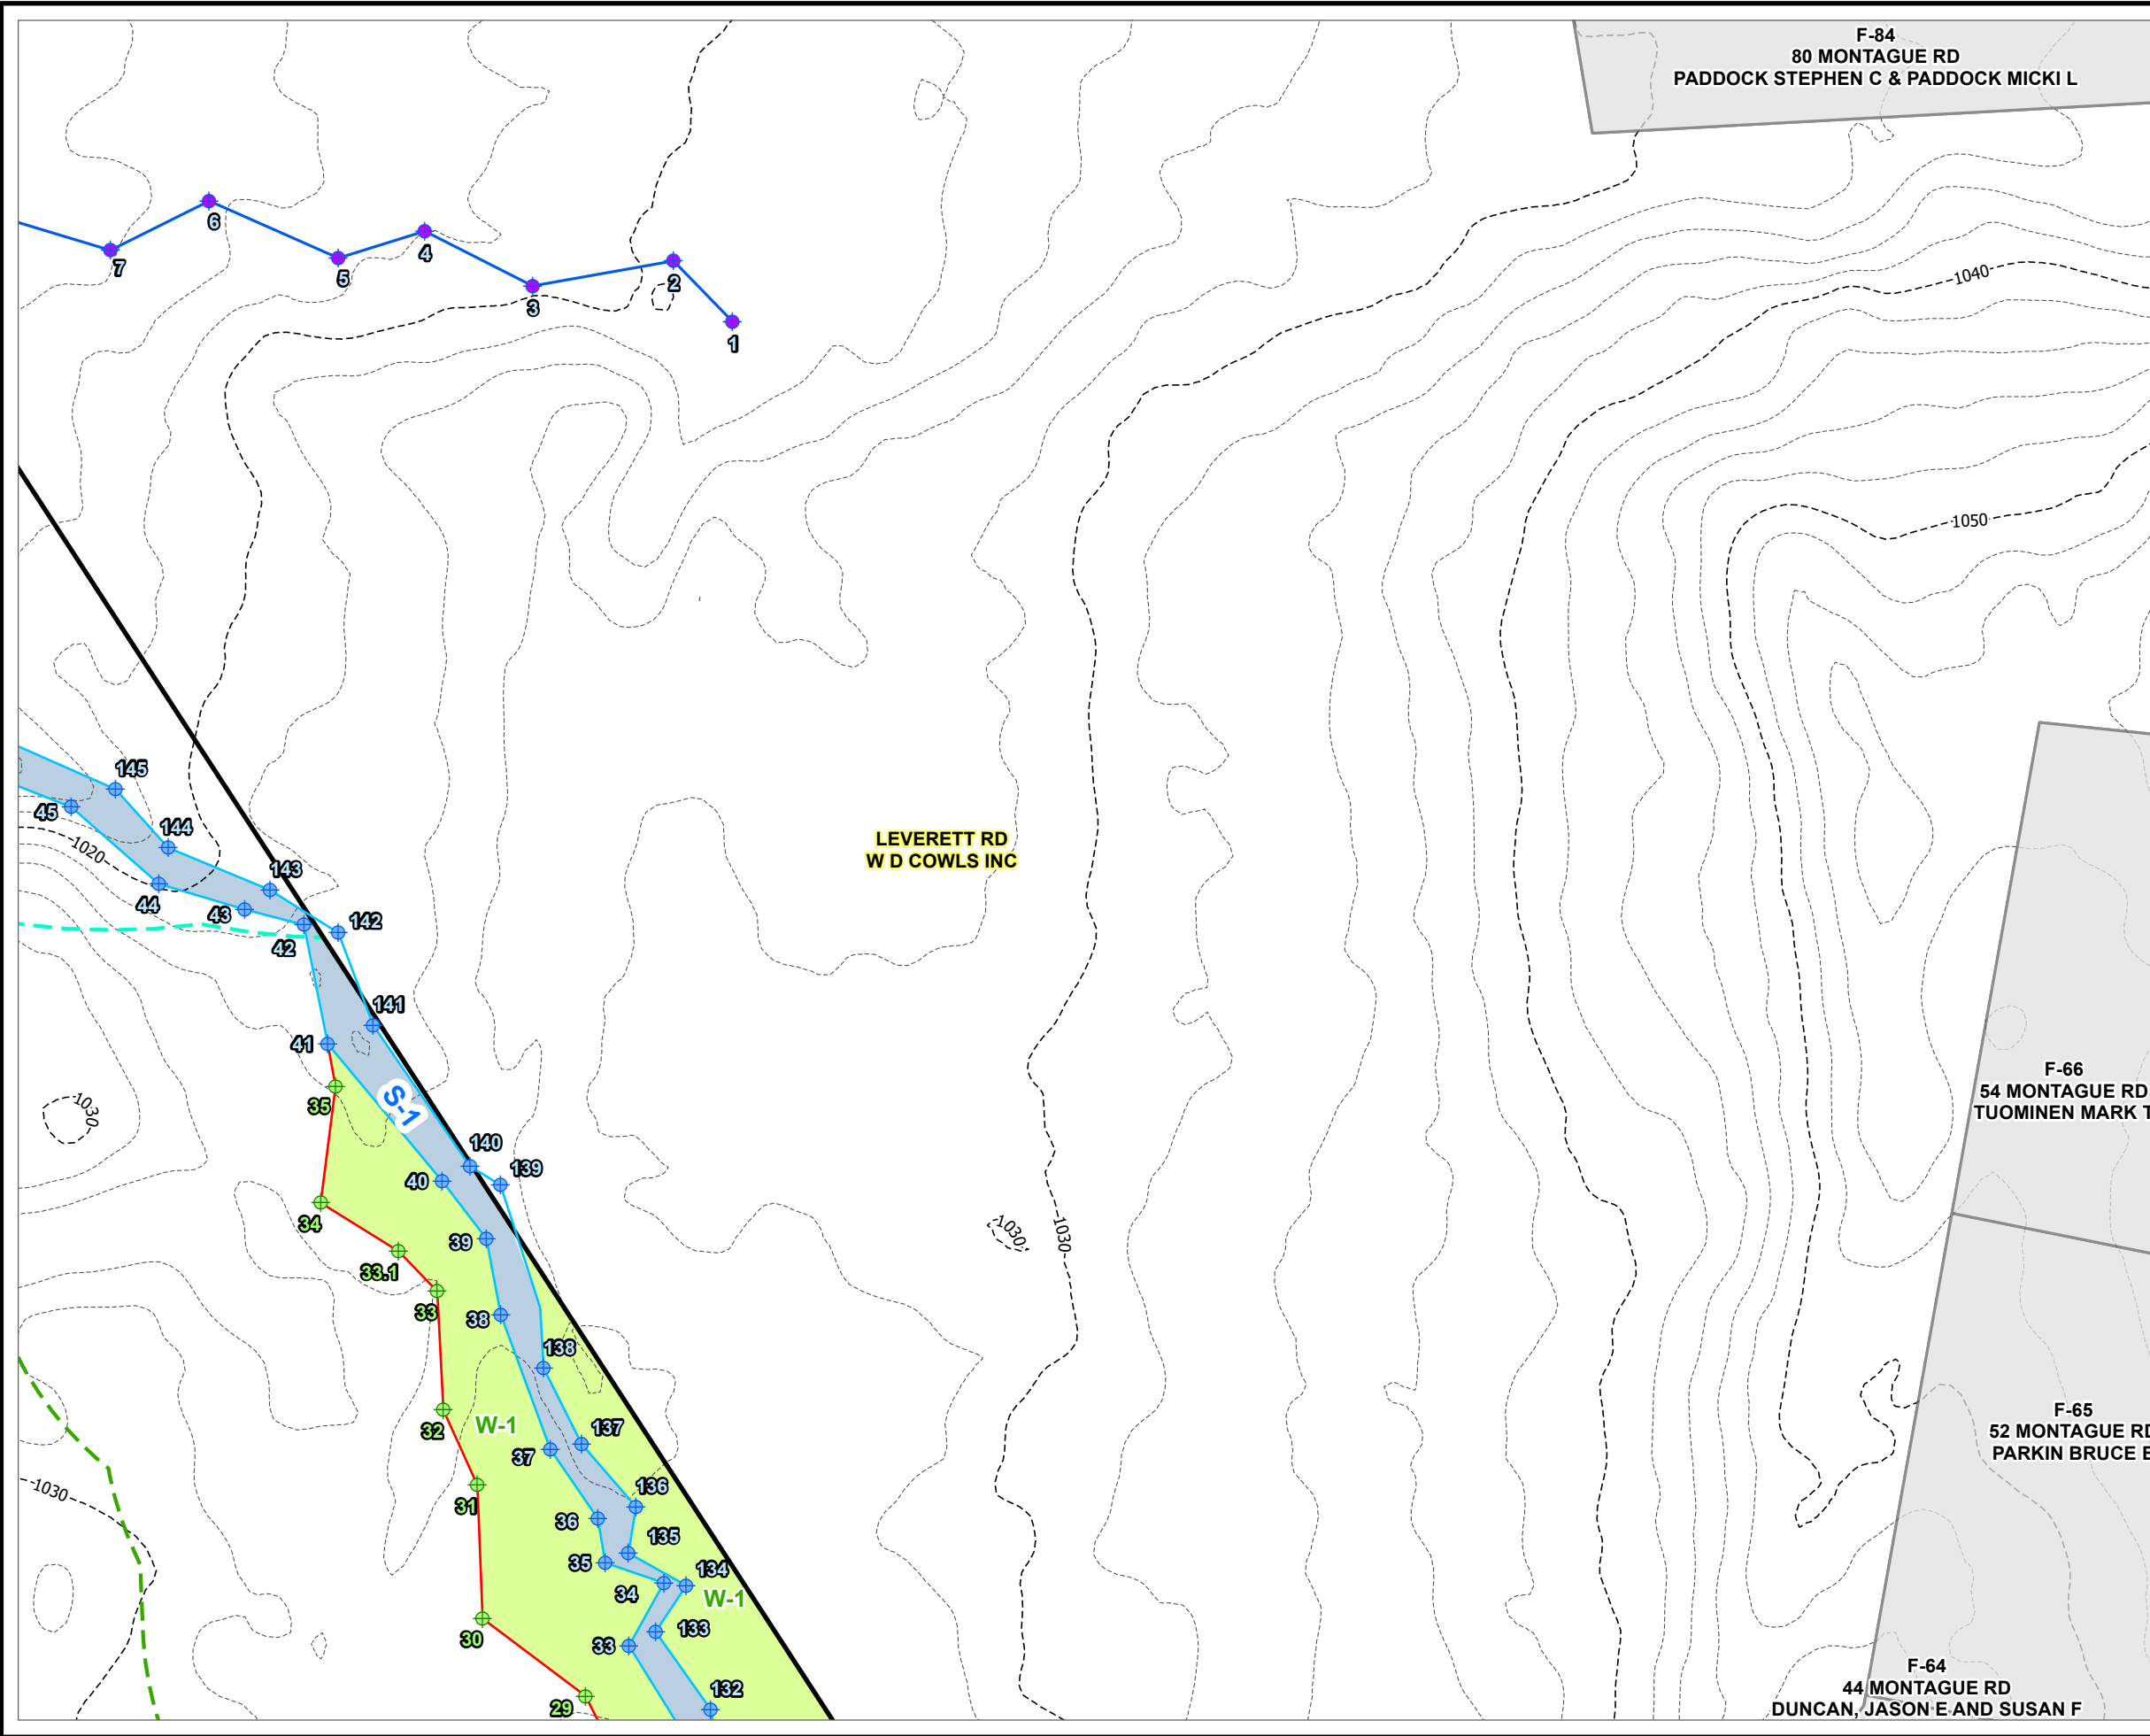

- STUDY AREA
- PROJECT PARCEL
- ABUTTER PARCEL
- CULVERT
- USACE PLOT
- WETLAND FLAG
- BANK FLAG
- MAHWL FLAG
- DELINEATED PERENNIAL STREAM INLAND BANK/
MEAN ANNUAL HIGH WATER LINE
- DELINEATED INTERMITTENT STREAM INLAND BANK
- DELINEATED BORDERING VEGETATED WETLAND
BOUNDARY
- DELINEATED BORDERING VEGETATED WETLAND
- DELINEATED STREAM AREA
- 100-FT BUFFER ZONE
- 200-FT RIVERFRONT AREA
- MAJOR CONTOUR (10-FT)
- MINOR CONTOUR (2-FT)

- NOTES:**
1. PLAN REVISED ON 04/22/2021.
 2. PARCEL BOUNDARIES ARE ACCESSED FROM MASSGIS SHUTESBURY LEVEL3 PARCEL DATABASE, 2018.
 3. WETLAND AND STREAM FLAGS ARE DELINEATED BY TRC WETLAND SCIENTISTS ON AUGUST 10-14, 17-20, 2020, AND 03-24-2021. FLAGS SURVEYED VIA GEODE WITH SUBMETER ACCURACY. DATA IS COLLECTED IN WGS 1984 HORIZONTAL DATUM. STREAM AND WETLAND BOUNDARIES ARE GENERATED BY TRC ON DESKTOP UTILIZING DELINEATED FLAGS.
 4. 100-FT BUFFER ZONE IS GENERATED BY TRC FROM DELINEATED WETLAND RESOURCE AREAS.
 5. 200-FT RIVERFRONT AREA IS GENERATED BY TRC DELINEATED BANK/MEAN ANNUAL HIGH WATER LINE.
 6. CONTOURS GENERATED FROM USGS ONE METER DIGITAL ELEVATION MODEL, 2020 MARCH.
 7. ALL DEPICTED WETLAND RESOURCES AND ASSOCIATED BUFFERS ARE JURISDICTIONAL UNDER THE MASSACHUSETTS WETLANDS PROTECTION ACT AND THE SHUTESBURY GENERAL WETLANDS PROTECTION BYLAW.


1:600
1" = 50'

0 25 50 FEET

2	3
5	4
6	7
8	

PROJECT: LEVERETT WEST PROJECT SHUTESBURY, MA	
TITLE: WETLAND DELINEATION	
DRAWN BY: S. MOTURI	PROJ. NO.: 336892
CHECKED BY: G. RUSSO	FIGURE 2 SHEET 3 OF 8
APPROVED BY: M. FIRSTENBERG	
DATE: APRIL 2021	
650 Suffolk Street Suite 200 Lowell, MA 01854	
FILE:	Fig2_Leverett_ANRAD_11x17

Coordinate System: NAD 1983 StatePlane Massachusetts Mainland FIPS 2001; Map Rotation: 0
 Saved By: RBARBER on 4/22/2021 14:38:12 PM; File Path: S:\PROJECTS\AMPI\336892_Leverett\5-MXD\PROJ\Fig2_Leverett_Del-11x17\Fig2_Leverett_ANRAD_11x17.aprx; Layout Name: Fig 2, Lev West, ANRAD, Detail Map

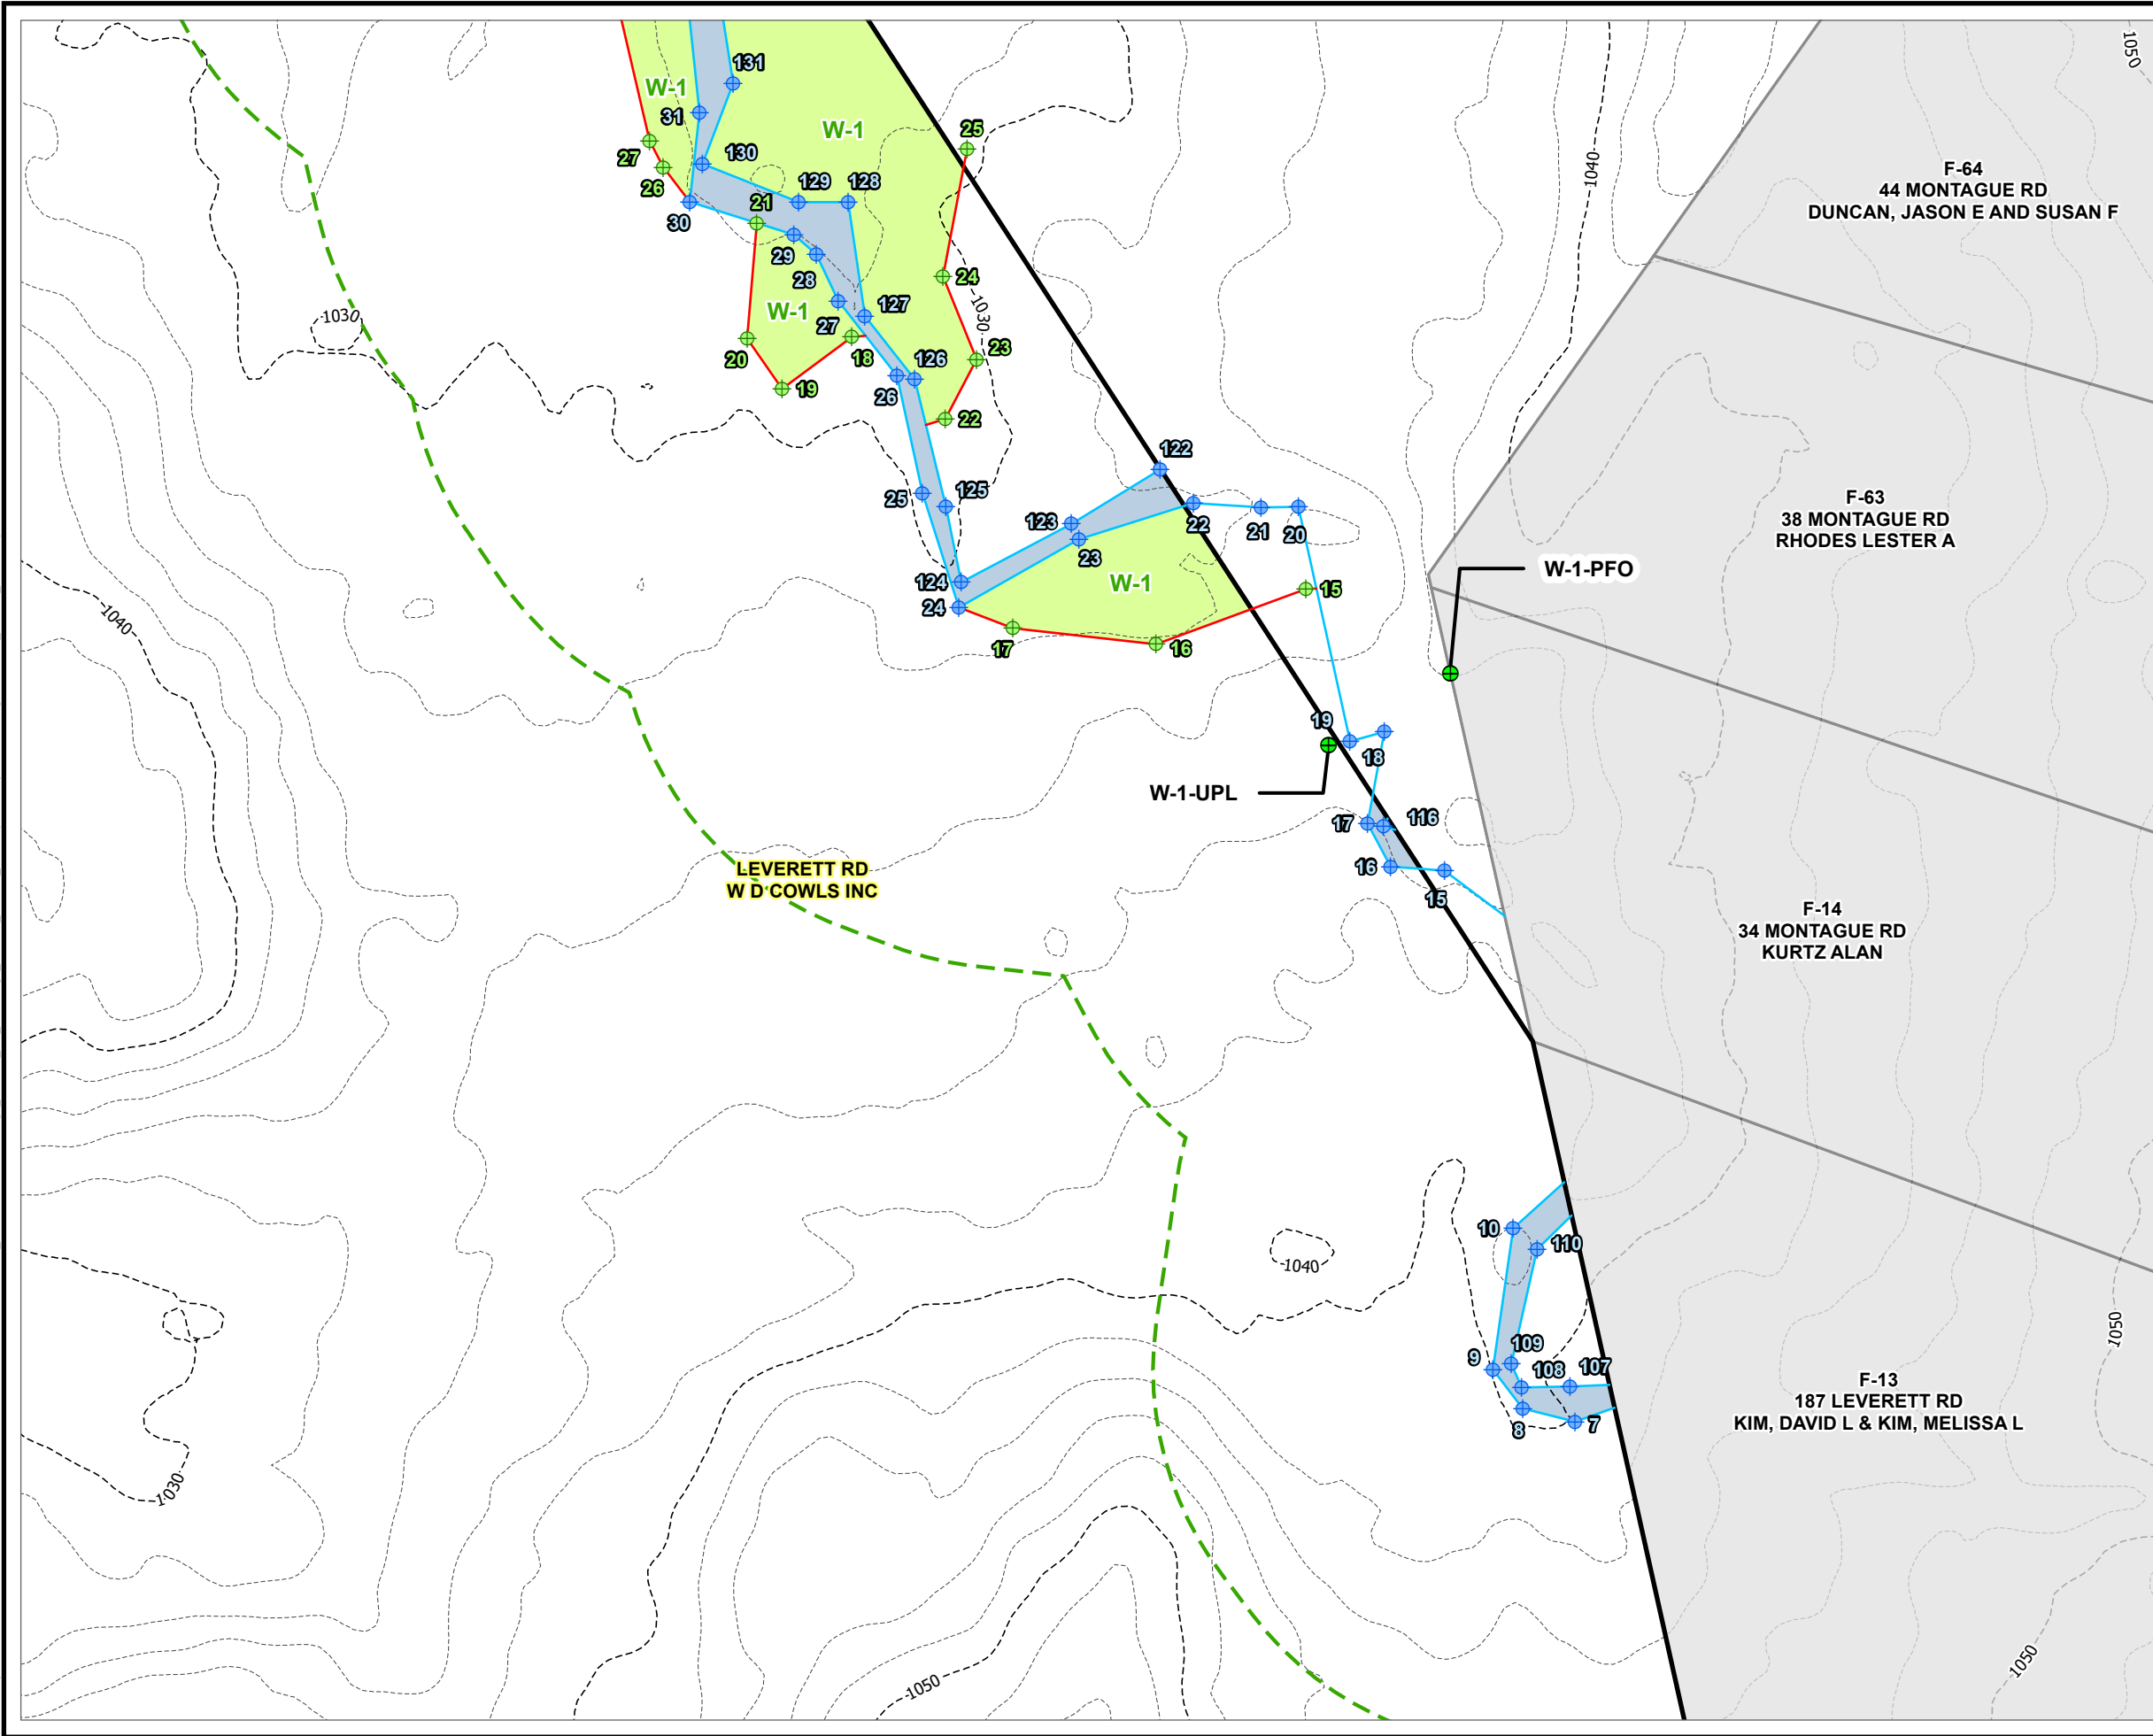

- STUDY AREA
- PROJECT PARCEL
- ABUTTER PARCEL
- CULVERT
- USACE PLOT
- ⊕ WETLAND FLAG
- ⊕ BANK FLAG
- ⊕ MAHWL FLAG
- DELINEATED PERENNIAL STREAM INLAND BANK/
MEAN ANNUAL HIGH WATER LINE
- DELINEATED INTERMITTENT STREAM INLAND BANK
- DELINEATED BORDERING VEGETATED WETLAND
BOUNDARY
- DELINEATED BORDERING VEGETATED WETLAND
- DELINEATED STREAM AREA
- 100-FT BUFFER ZONE
- 200-FT RIVERFRONT AREA
- MAJOR CONTOUR (10-FT)
- MINOR CONTOUR (2-FT)

- NOTES:**
1. PLAN REVISED ON 04/22/2021.
 2. PARCEL BOUNDARIES ARE ACCESSED FROM MASSGIS SHUTESBURY LEVEL3 PARCEL DATABASE, 2018.
 3. WETLAND AND STREAM FLAGS ARE DELINEATED BY TRC WETLAND SCIENTISTS ON AUGUST 10-14, 17-20, 2020, AND 03-24-2021. FLAGS SURVEYED VIA GEODE WITH SUBMETER ACCURACY. DATA IS COLLECTED IN WGS 1984 HORIZONTAL DATUM. STREAM AND WETLAND BOUNDARIES ARE GENERATED BY TRC ON DESKTOP UTILIZING DELINEATED FLAGS.
 4. 100-FT BUFFER ZONE IS GENERATED BY TRC FROM DELINEATED WETLAND RESOURCE AREAS.
 5. 200-FT RIVERFRONT AREA IS GENERATED BY TRC DELINEATED BANK/MEAN ANNUAL HIGH WATER LINE.
 6. CONTOURS GENERATED FROM USGS ONE METER DIGITAL ELEVATION MODEL, 2020 MARCH.
 7. ALL DEPICTED WETLAND RESOURCES AND ASSOCIATED BUFFERS ARE JURISDICTIONAL UNDER THE MASSACHUSETTS WETLANDS PROTECTION ACT AND THE SHUTESBURY GENERAL WETLANDS PROTECTION BYLAW.


1:600
1" = 50'

0 25 50 FEET

2	3
5	4
6	7
8	

PROJECT: LEVERETT WEST PROJECT SHUTESBURY, MA	
TITLE: WETLAND DELINEATION	
DRAWN BY: S. MOTURI	PROJ. NO.: 336892
CHECKED BY: G. RUSSO	FIGURE 2 SHEET 4 OF 8
APPROVED BY: M. FIRSTENBERG	
DATE: APRIL 2021	
650 Suffolk Street Suite 200 Lowell, MA 01854	
FILE:	Fig2_Leverett_ANRAD_11x17

Coordinate System: NAD 1983 StatePlane Massachusetts Mainland FIPS 2001; Map Rotation: 0
 Saved By: RBARBER on 4/22/2021 14:38:12 PM; File Path: S:\PROJECTS\AMPI\336892_Leverett\5-MXD\PROJ\Fig2_Leverett_Del_11x17.aprx; Layout Name: Fig 2, Lev West, ANRAD, Detail Map


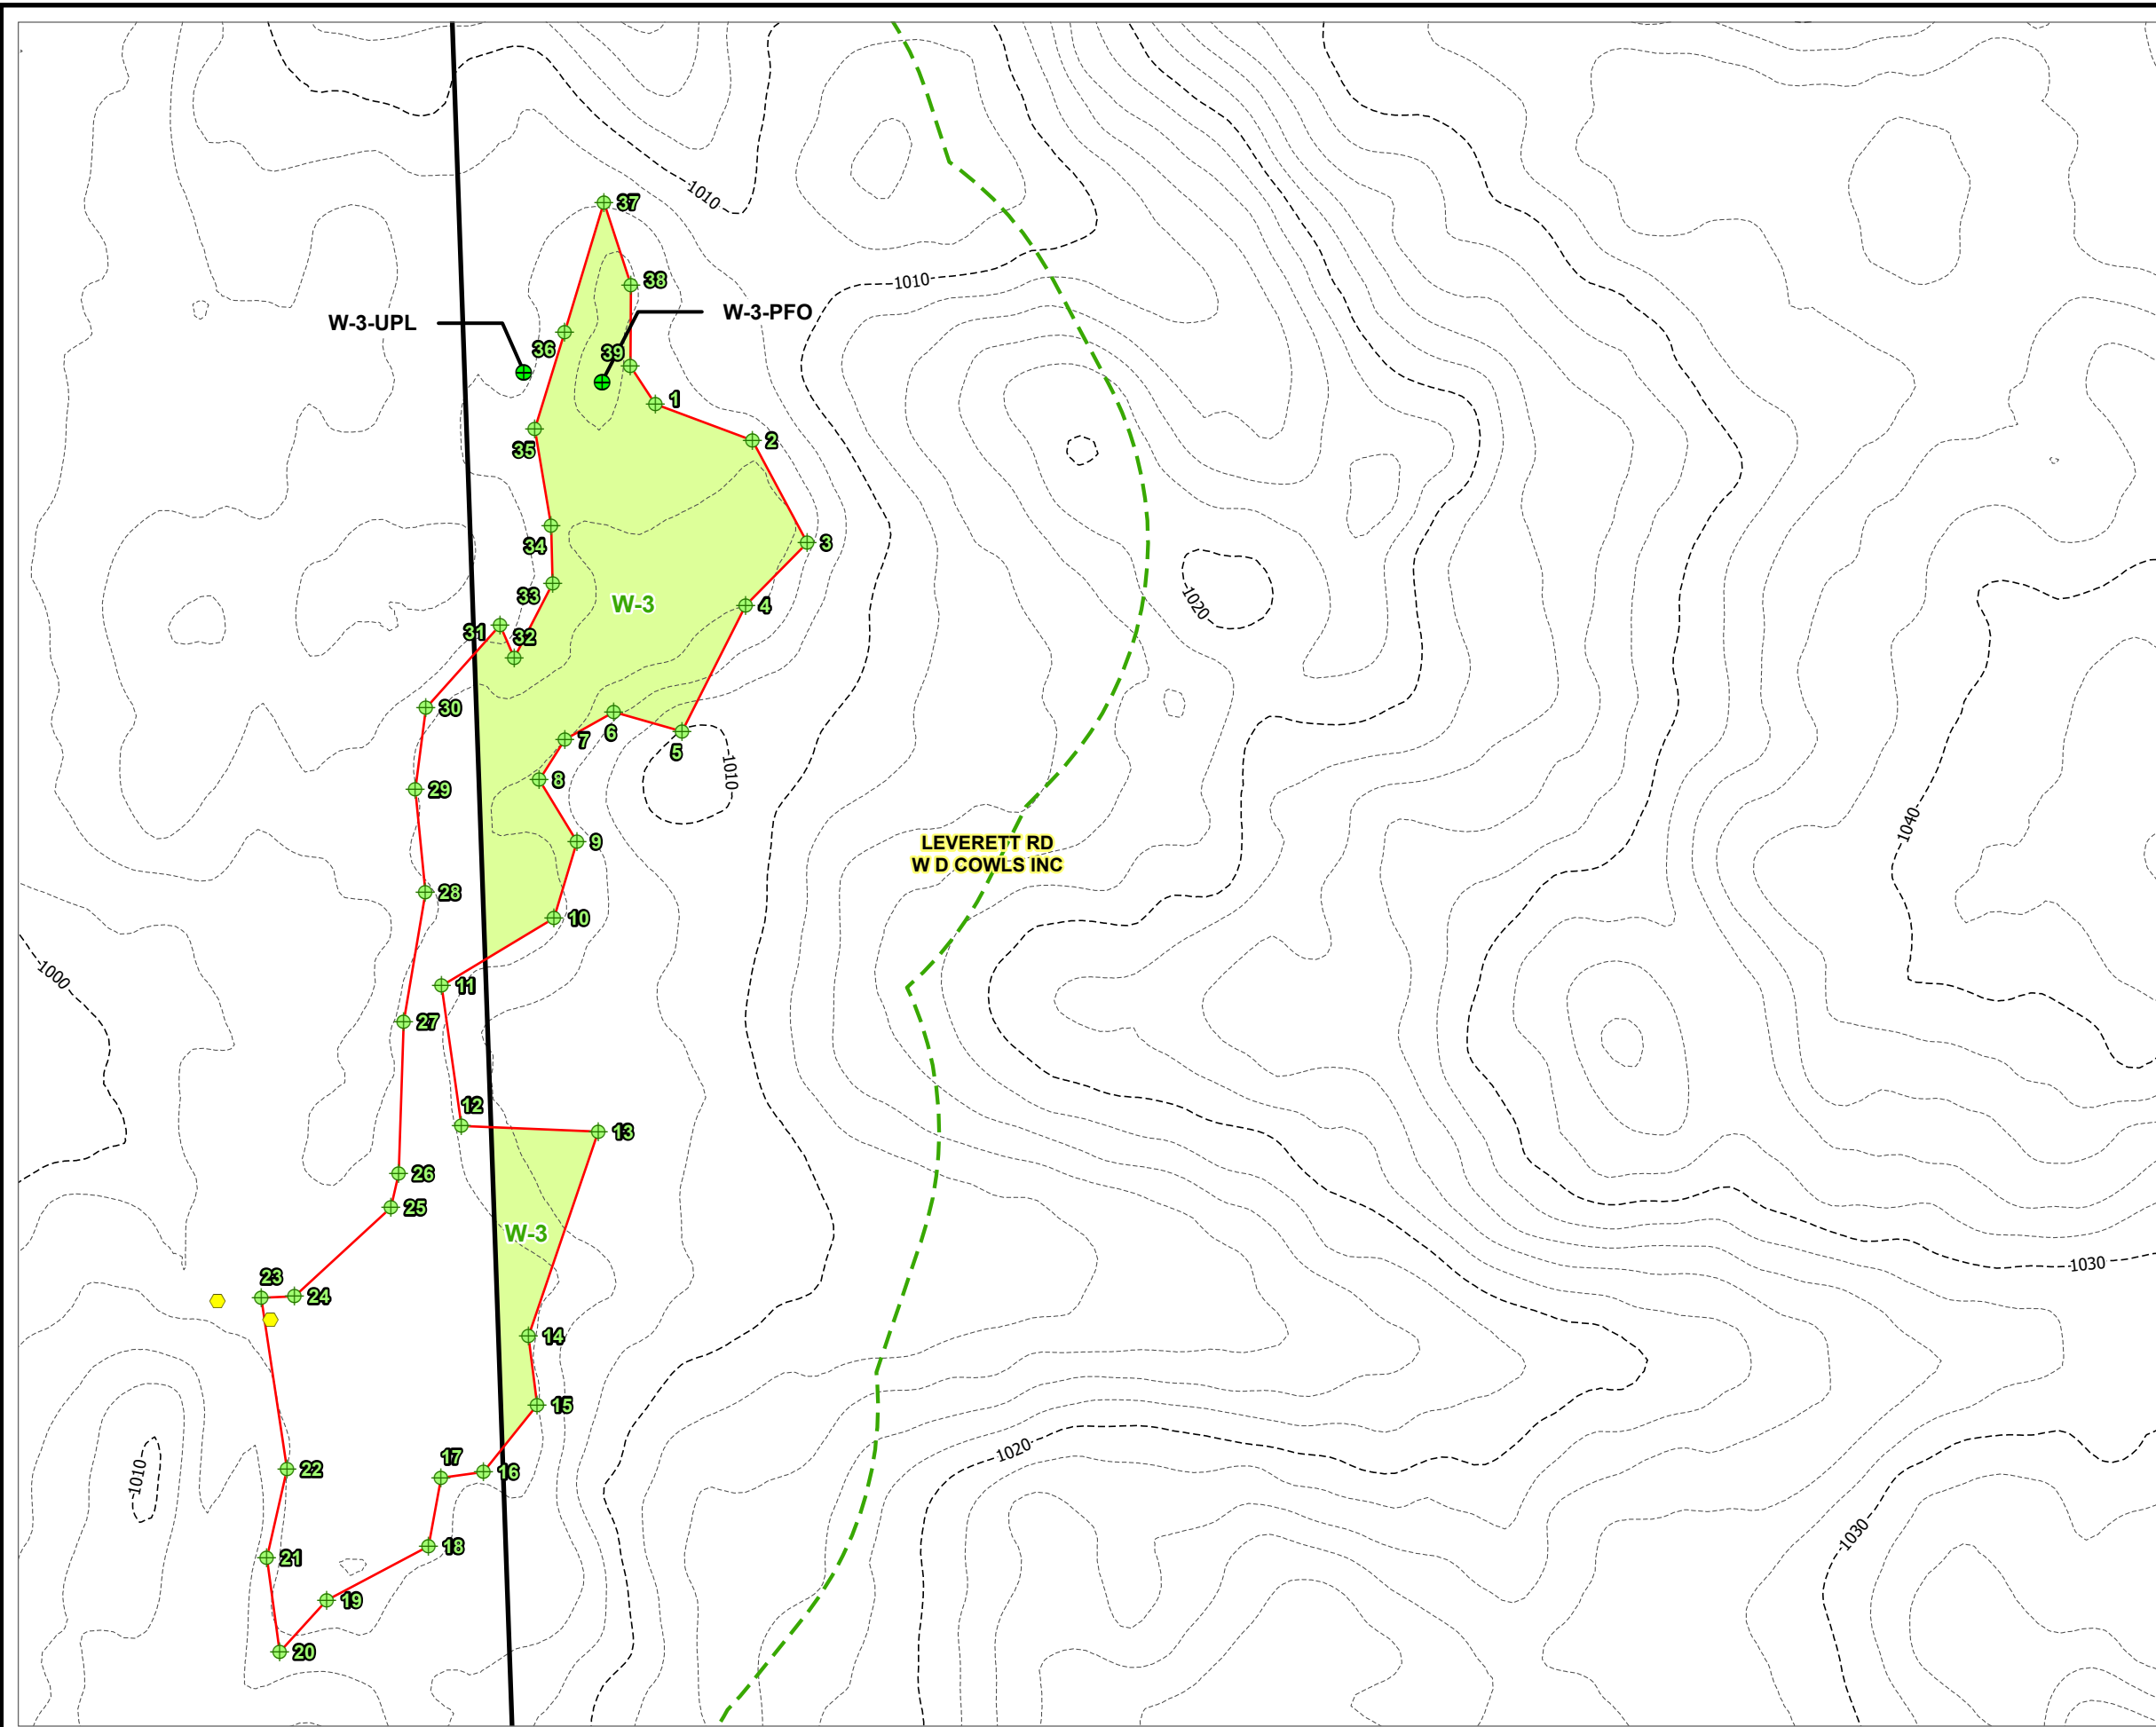


- STUDY AREA
- PROJECT PARCEL
- ABUTTER PARCEL
- CULVERT
- USACE PLOT
- WETLAND FLAG
- BANK FLAG
- MAHWL FLAG
- DELINEATED PERENNIAL STREAM INLAND BANK/
MEAN ANNUAL HIGH WATER LINE
- DELINEATED INTERMITTENT STREAM INLAND BANK
- DELINEATED BORDERING VEGETATED WETLAND
BOUNDARY
- DELINEATED BORDERING VEGETATED WETLAND
- DELINEATED STREAM AREA
- 100-FT BUFFER ZONE
- 200-FT RIVERFRONT AREA
- MAJOR CONTOUR (10-FT)
- MINOR CONTOUR (2-FT)

- NOTES:**
1. PLAN REVISED ON 04/22/2021.
 2. PARCEL BOUNDARIES ARE ACCESSED FROM MASSGIS SHUTESBURY LEVEL3 PARCEL DATABASE, 2018.
 3. WETLAND AND STREAM FLAGS ARE DELINEATED BY TRC WETLAND SCIENTISTS ON AUGUST 10-14, 17-20, 2020, AND 03-24-2021. FLAGS SURVEYED VIA GEODE WITH SUBMETER ACCURACY. DATA IS COLLECTED IN WGS 1984 HORIZONTAL DATUM. STREAM AND WETLAND BOUNDARIES ARE GENERATED BY TRC ON DESKTOP UTILIZING DELINEATED FLAGS.
 4. 100-FT BUFFER ZONE IS GENERATED BY TRC FROM DELINEATED WETLAND RESOURCE AREAS.
 5. 200-FT RIVERFRONT AREA IS GENERATED BY TRC DELINEATED BANK/MEAN ANNUAL HIGH WATER LINE.
 6. CONTOURS GENERATED FROM USGS ONE METER DIGITAL ELEVATION MODEL, 2020 MARCH.
 7. ALL DEPICTED WETLAND RESOURCES AND ASSOCIATED BUFFERS ARE JURISDICTIONAL UNDER THE MASSACHUSETTS WETLANDS PROTECTION ACT AND THE SHUTESBURY GENERAL WETLANDS PROTECTION BYLAW.




1:600
1" = 50'

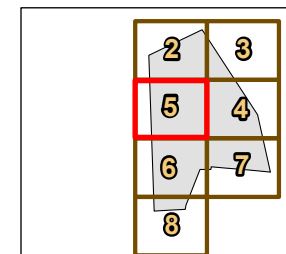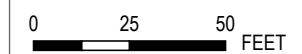

PROJECT:		LEVERETT WEST PROJECT SHUTESBURY, MA	
TITLE:		WETLAND DELINEATION	
DRAWN BY:	S. MOTURI	PROJ. NO.:	336892
CHECKED BY:	G. RUSSO	FIGURE 2 SHEET 5 OF 8	
APPROVED BY:	M. FIRSTENBERG		
DATE:	APRIL 2021		
		650 Suffolk Street Suite 200 Lowell, MA 01854	
FILE:		Fig2_Leverett_ANRAD_11x17	

Coordinate System: NAD 1983 StatePlane Massachusetts Mainland FIPS 2001; Map Rotation: 0
 - Saved By: RBARBER on 4/22/2021 14:38:12 PM; File Path: S:\PROJECTS\AMPI\336892_Leverett\5-MXD\PROJ\Fig2_Leverett_Del_11x17.aprx; Layout Name: Fig 2_Lev West_ANRAD_Detail_Map

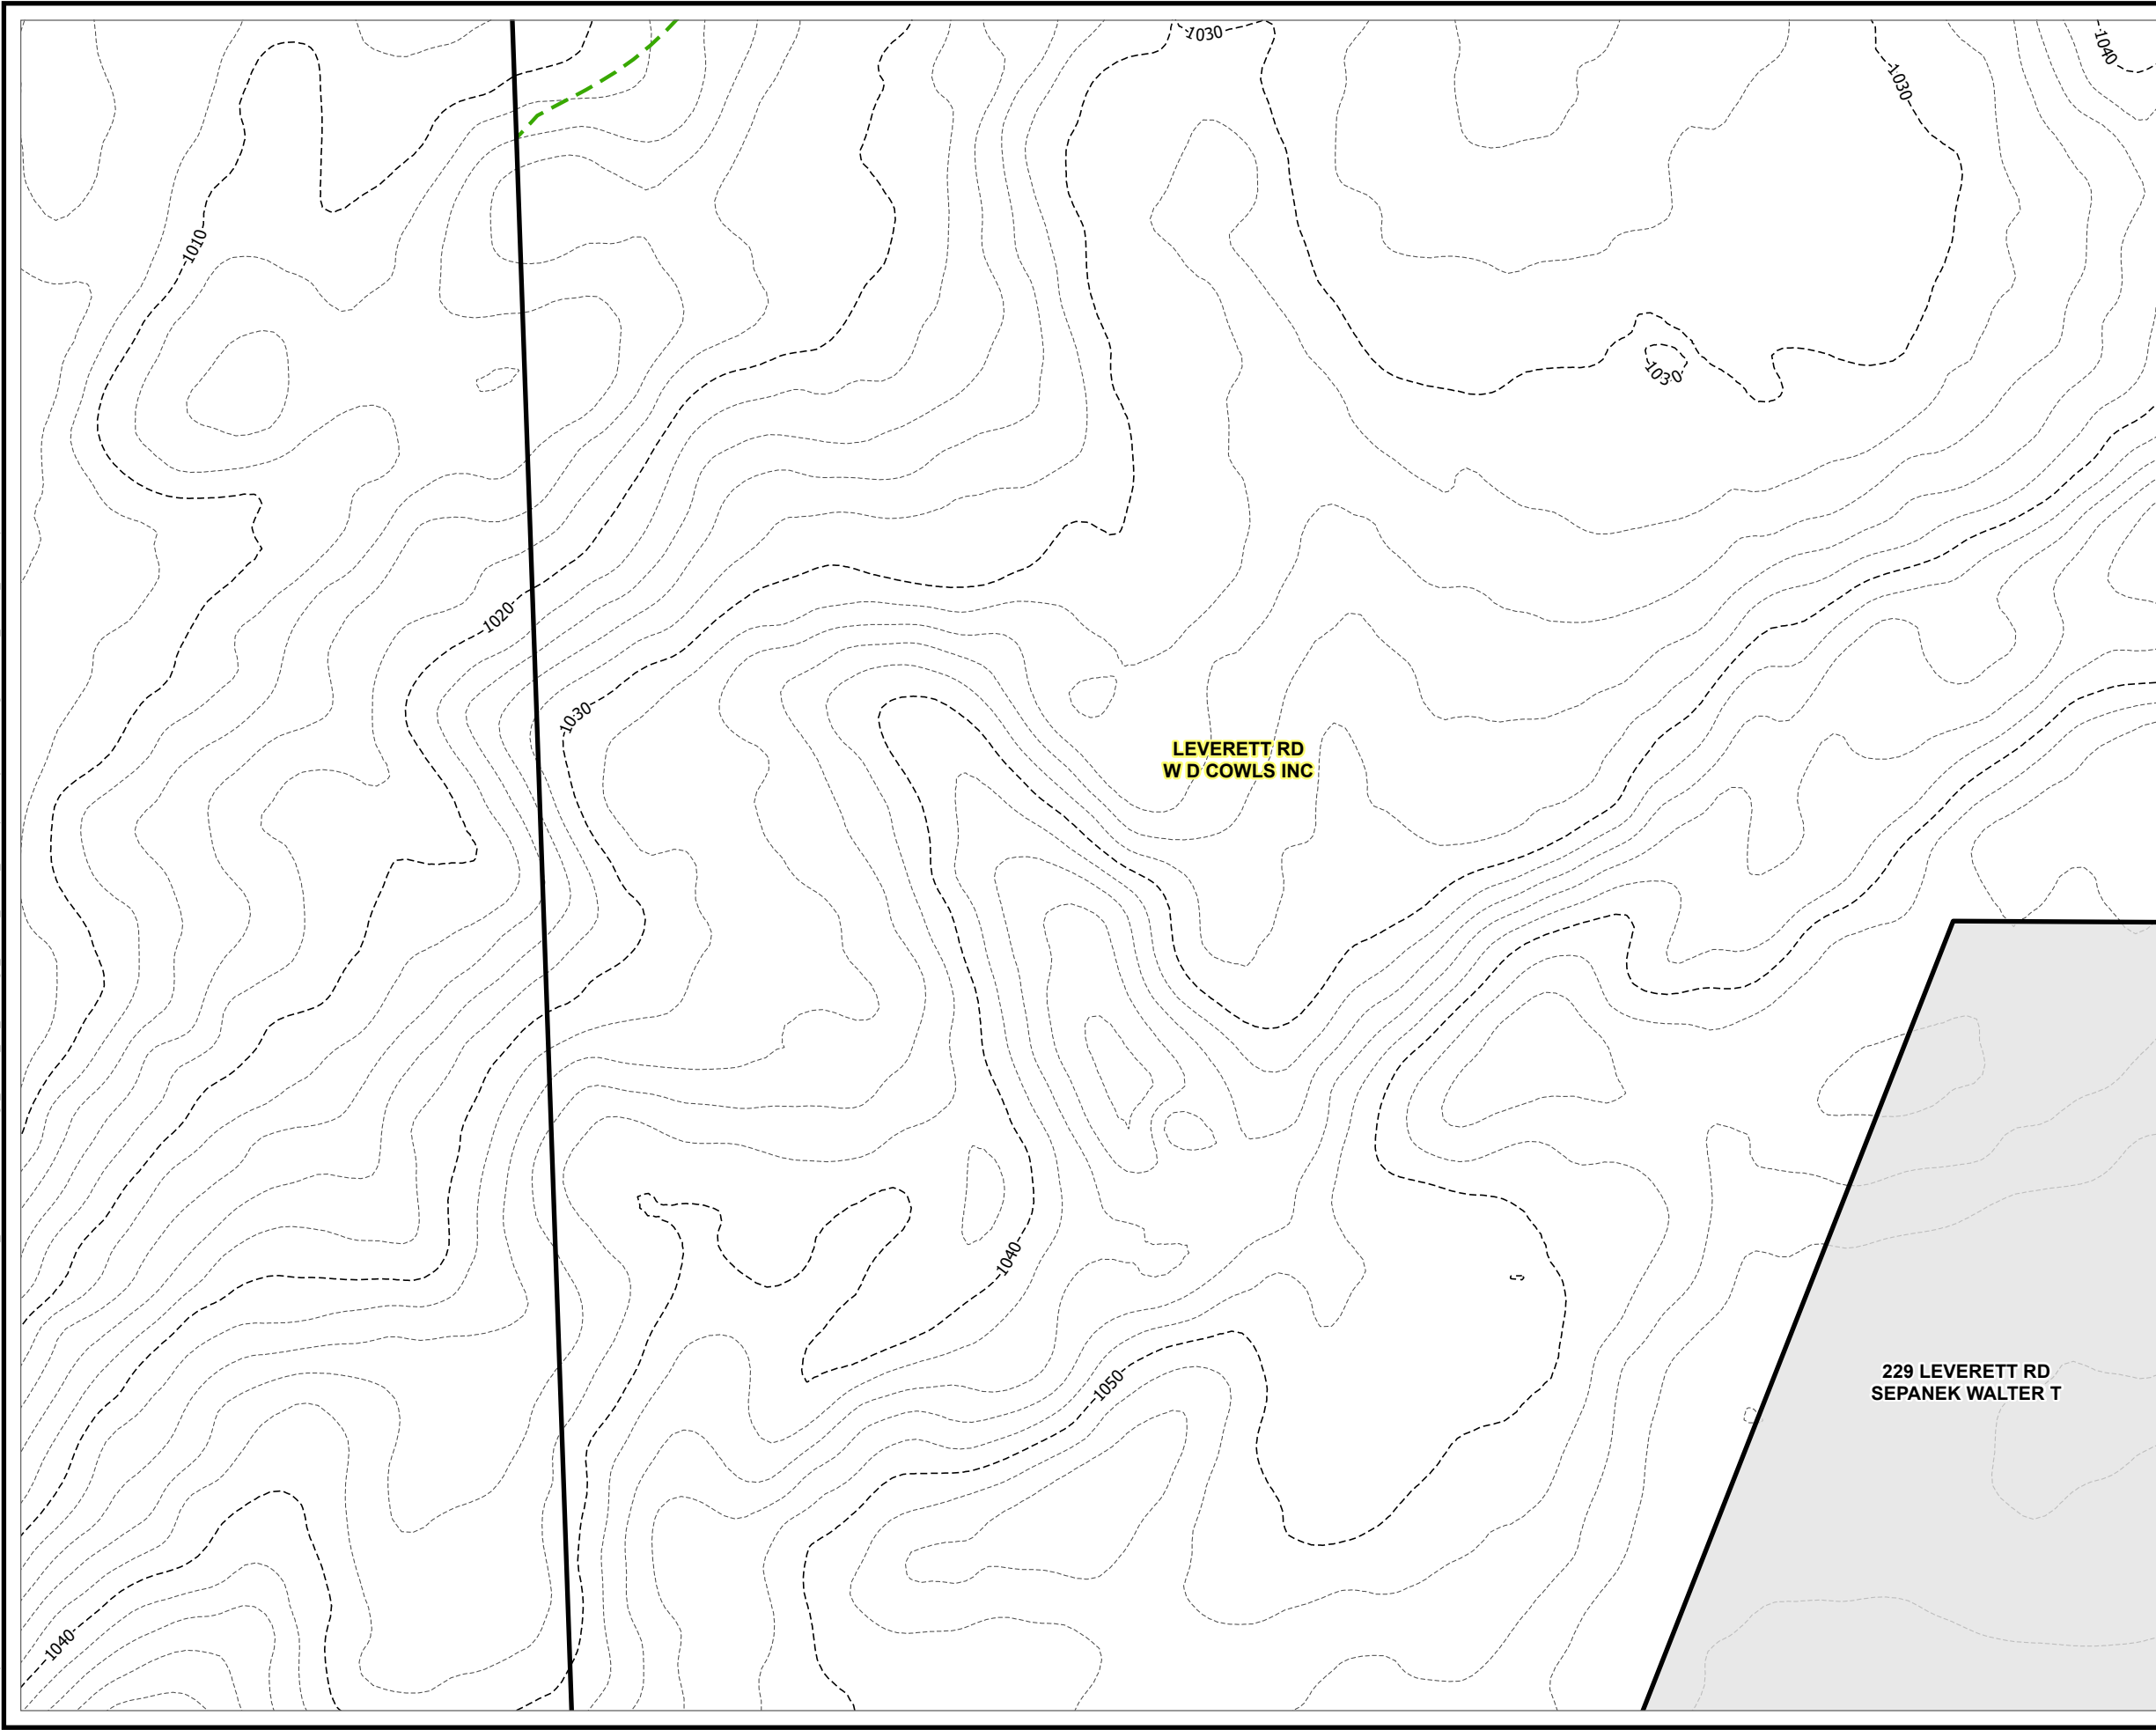



- STUDY AREA
- PROJECT PARCEL
- ABUTTER PARCEL
- CULVERT
- USACE PLOT
- WETLAND FLAG
- BANK FLAG
- MAHWL FLAG
- DELINEATED PERENNIAL STREAM INLAND BANK/
MEAN ANNUAL HIGH WATER LINE
- DELINEATED INTERMITTENT STREAM INLAND BANK
- DELINEATED BORDERING VEGETATED WETLAND
BOUNDARY
- DELINEATED BORDERING VEGETATED WETLAND
- DELINEATED STREAM AREA
- 100-FT BUFFER ZONE
- 200-FT RIVERFRONT AREA
- MAJOR CONTOUR (10-FT)
- MINOR CONTOUR (2-FT)

NOTES:

1. PLAN REVISED ON 04/22/2021.
2. PARCEL BOUNDARIES ARE ACCESSED FROM MASSGIS SHUTESBURY LEVEL3 PARCEL DATABASE, 2018.
3. WETLAND AND STREAM FLAGS ARE DELINEATED BY TRC WETLAND SCIENTISTS ON AUGUST 10-14, 17-20, 2020, AND 03-24-2021. FLAGS SURVEYED VIA GEODE WITH SUBMETER ACCURACY. DATA IS COLLECTED IN WGS 1984 HORIZONTAL DATUM. STREAM AND WETLAND BOUNDARIES ARE GENERATED BY TRC ON DESKTOP UTILIZING DELINEATED FLAGS.
4. 100-FT BUFFER ZONE IS GENERATED BY TRC FROM DELINEATED WETLAND RESOURCE AREAS.
5. 200-FT RIVERFRONT AREA IS GENERATED BY TRC DELINEATED BANK/MEAN ANNUAL HIGH WATER LINE.
6. CONTOURS GENERATED FROM USGS ONE METER DIGITAL ELEVATION MODEL, 2020 MARCH.
7. ALL DEPICTED WETLAND RESOURCES AND ASSOCIATED BUFFERS ARE JURISDICTIONAL UNDER THE MASSACHUSETTS WETLANDS PROTECTION ACT AND THE SHUTESBURY GENERAL WETLANDS PROTECTION BYLAW.




1:600
1" = 50'

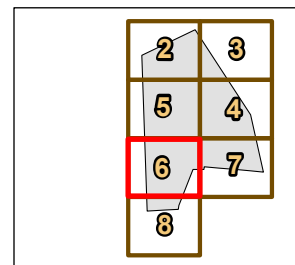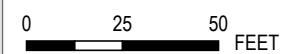

229 LEVERETT RD
SEPANEK WALTER T


PROJECT:		LEVERETT WEST PROJECT SHUTESBURY, MA	
TITLE:		WETLAND DELINEATION	
DRAWN BY:	S. MOTURI	PROJ. NO.:	336892
CHECKED BY:	G. RUSSO	FIGURE 2 SHEET 6 OF 8	
APPROVED BY:	M. FIRSTENBERG		
DATE:	APRIL 2021		
		650 Suffolk Street Suite 200 Lowell, MA 01854	
FILE:	Fig2_Leverett_ANRAD_11x17		

Coordinate System: NAD 1983 StatePlane Massachusetts Mainland FIPS 2001; Map Rotation: 0
 - Saved By: RBARBER on 4/22/2021 14:38:12 PM; File Path: S:\PROJECTS\AMPI\336892_Leverett\11x17\Fig2_Leverett_ANRAD_11x17.aprx; Layout Name: Fig 2 Lev West ANRAD_Detail Map

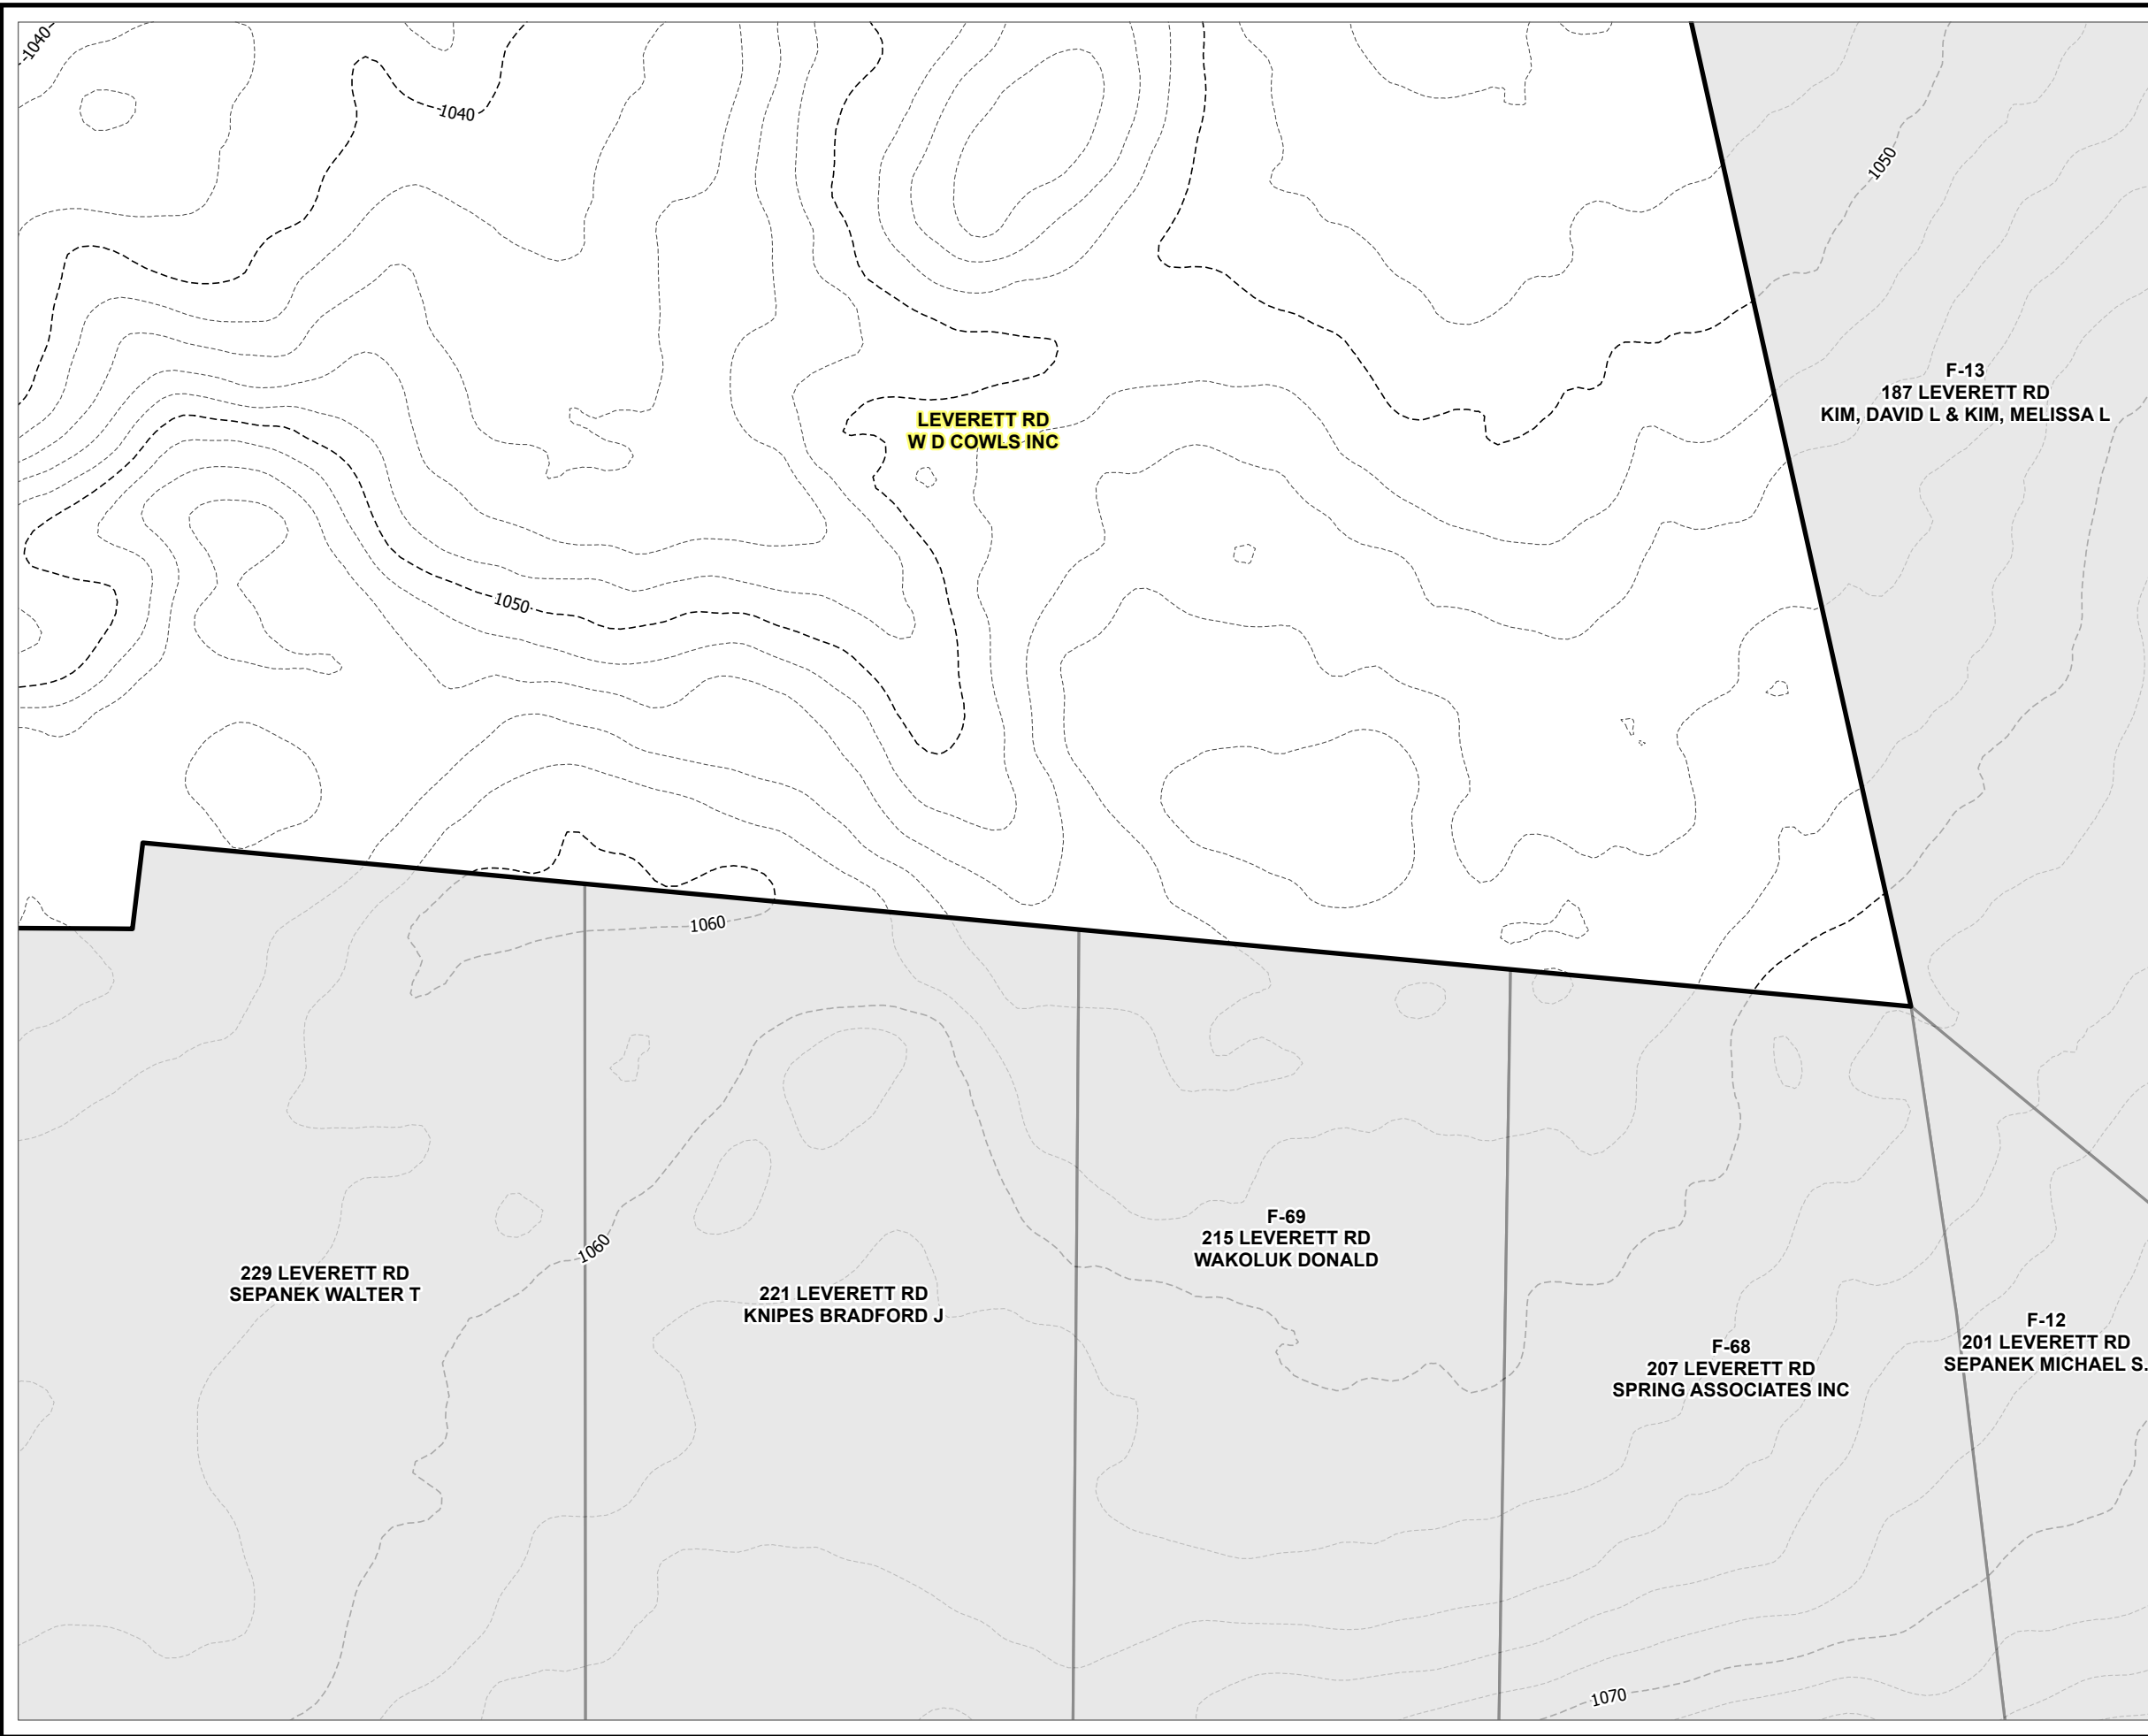


- STUDY AREA
- PROJECT PARCEL
- ABUTTER PARCEL
- CULVERT
- USACE PLOT
- WETLAND FLAG
- BANK FLAG
- MAHWL FLAG
- DELINEATED PERENNIAL STREAM INLAND BANK/ MEAN ANNUAL HIGH WATER LINE
- DELINEATED INTERMITTENT STREAM INLAND BANK
- DELINEATED BORDERING VEGETATED WETLAND BOUNDARY
- DELINEATED BORDERING VEGETATED WETLAND
- DELINEATED STREAM AREA
- 100-FT BUFFER ZONE
- 200-FT RIVERFRONT AREA
- MAJOR CONTOUR (10-FT)
- MINOR CONTOUR (2-FT)

- NOTES:**
1. PLAN REVISED ON 04/22/2021.
 2. PARCEL BOUNDARIES ARE ACCESSED FROM MASSGIS SHUTESBURY LEVEL3 PARCEL DATABASE, 2018.
 3. WETLAND AND STREAM FLAGS ARE DELINEATED BY TRC WETLAND SCIENTISTS ON AUGUST 10-14, 17-20, 2020, AND 03-24-2021. FLAGS SURVEYED VIA GEODE WITH SUBMETER ACCURACY. DATA IS COLLECTED IN WGS 1984 HORIZONTAL DATUM. STREAM AND WETLAND BOUNDARIES ARE GENERATED BY TRC ON DESKTOP UTILIZING DELINEATED FLAGS.
 4. 100-FT BUFFER ZONE IS GENERATED BY TRC FROM DELINEATED WETLAND RESOURCE AREAS.
 5. 200-FT RIVERFRONT AREA IS GENERATED BY TRC DELINEATED BANK/MEAN ANNUAL HIGH WATER LINE.
 6. CONTOURS GENERATED FROM USGS ONE METER DIGITAL ELEVATION MODEL, 2020 MARCH.
 7. ALL DEPICTED WETLAND RESOURCES AND ASSOCIATED BUFFERS ARE JURISDICTIONAL UNDER THE MASSACHUSETTS WETLANDS PROTECTION ACT AND THE SHUTESBURY GENERAL WETLANDS PROTECTION BYLAW.

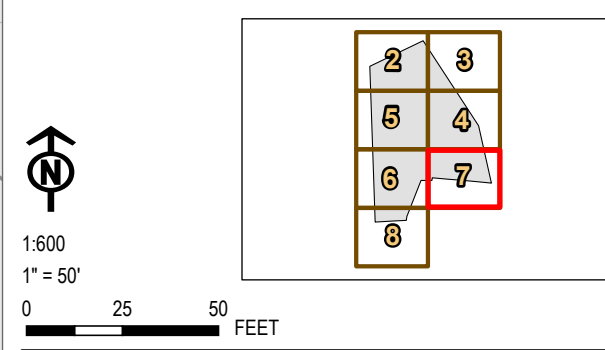

PROJECT:		LEVERETT WEST PROJECT SHUTESBURY, MA	
TITLE:		WETLAND DELINEATION	
DRAWN BY:	S. MOTURI	PROJ. NO.:	336892
CHECKED BY:	G. RUSSO	FIGURE 2 SHEET 7 OF 8	
APPROVED BY:	M. FIRSTENBERG		
DATE:	APRIL 2021		
		650 Suffolk Street Suite 200 Lowell, MA 01854	
FILE:		Fig2_Leverett_ANRAD_11x17	

Coordinate System: NAD 1983 StatePlane Massachusetts Mainland FIPS 2001; Map Rotation: 0
 - Saved By: RBARBER on 4/22/2021 14:38:12 PM; File Path: S:\1-PROJECTS\AM\336892_Leverett\5-MXD\PROJ\Fig2_Leverett_Del_11x17\Fig2_Leverett_ANRAD_11x17.aprx; Layout Name: Fig 2 Lev West ANRAD_Detail Map

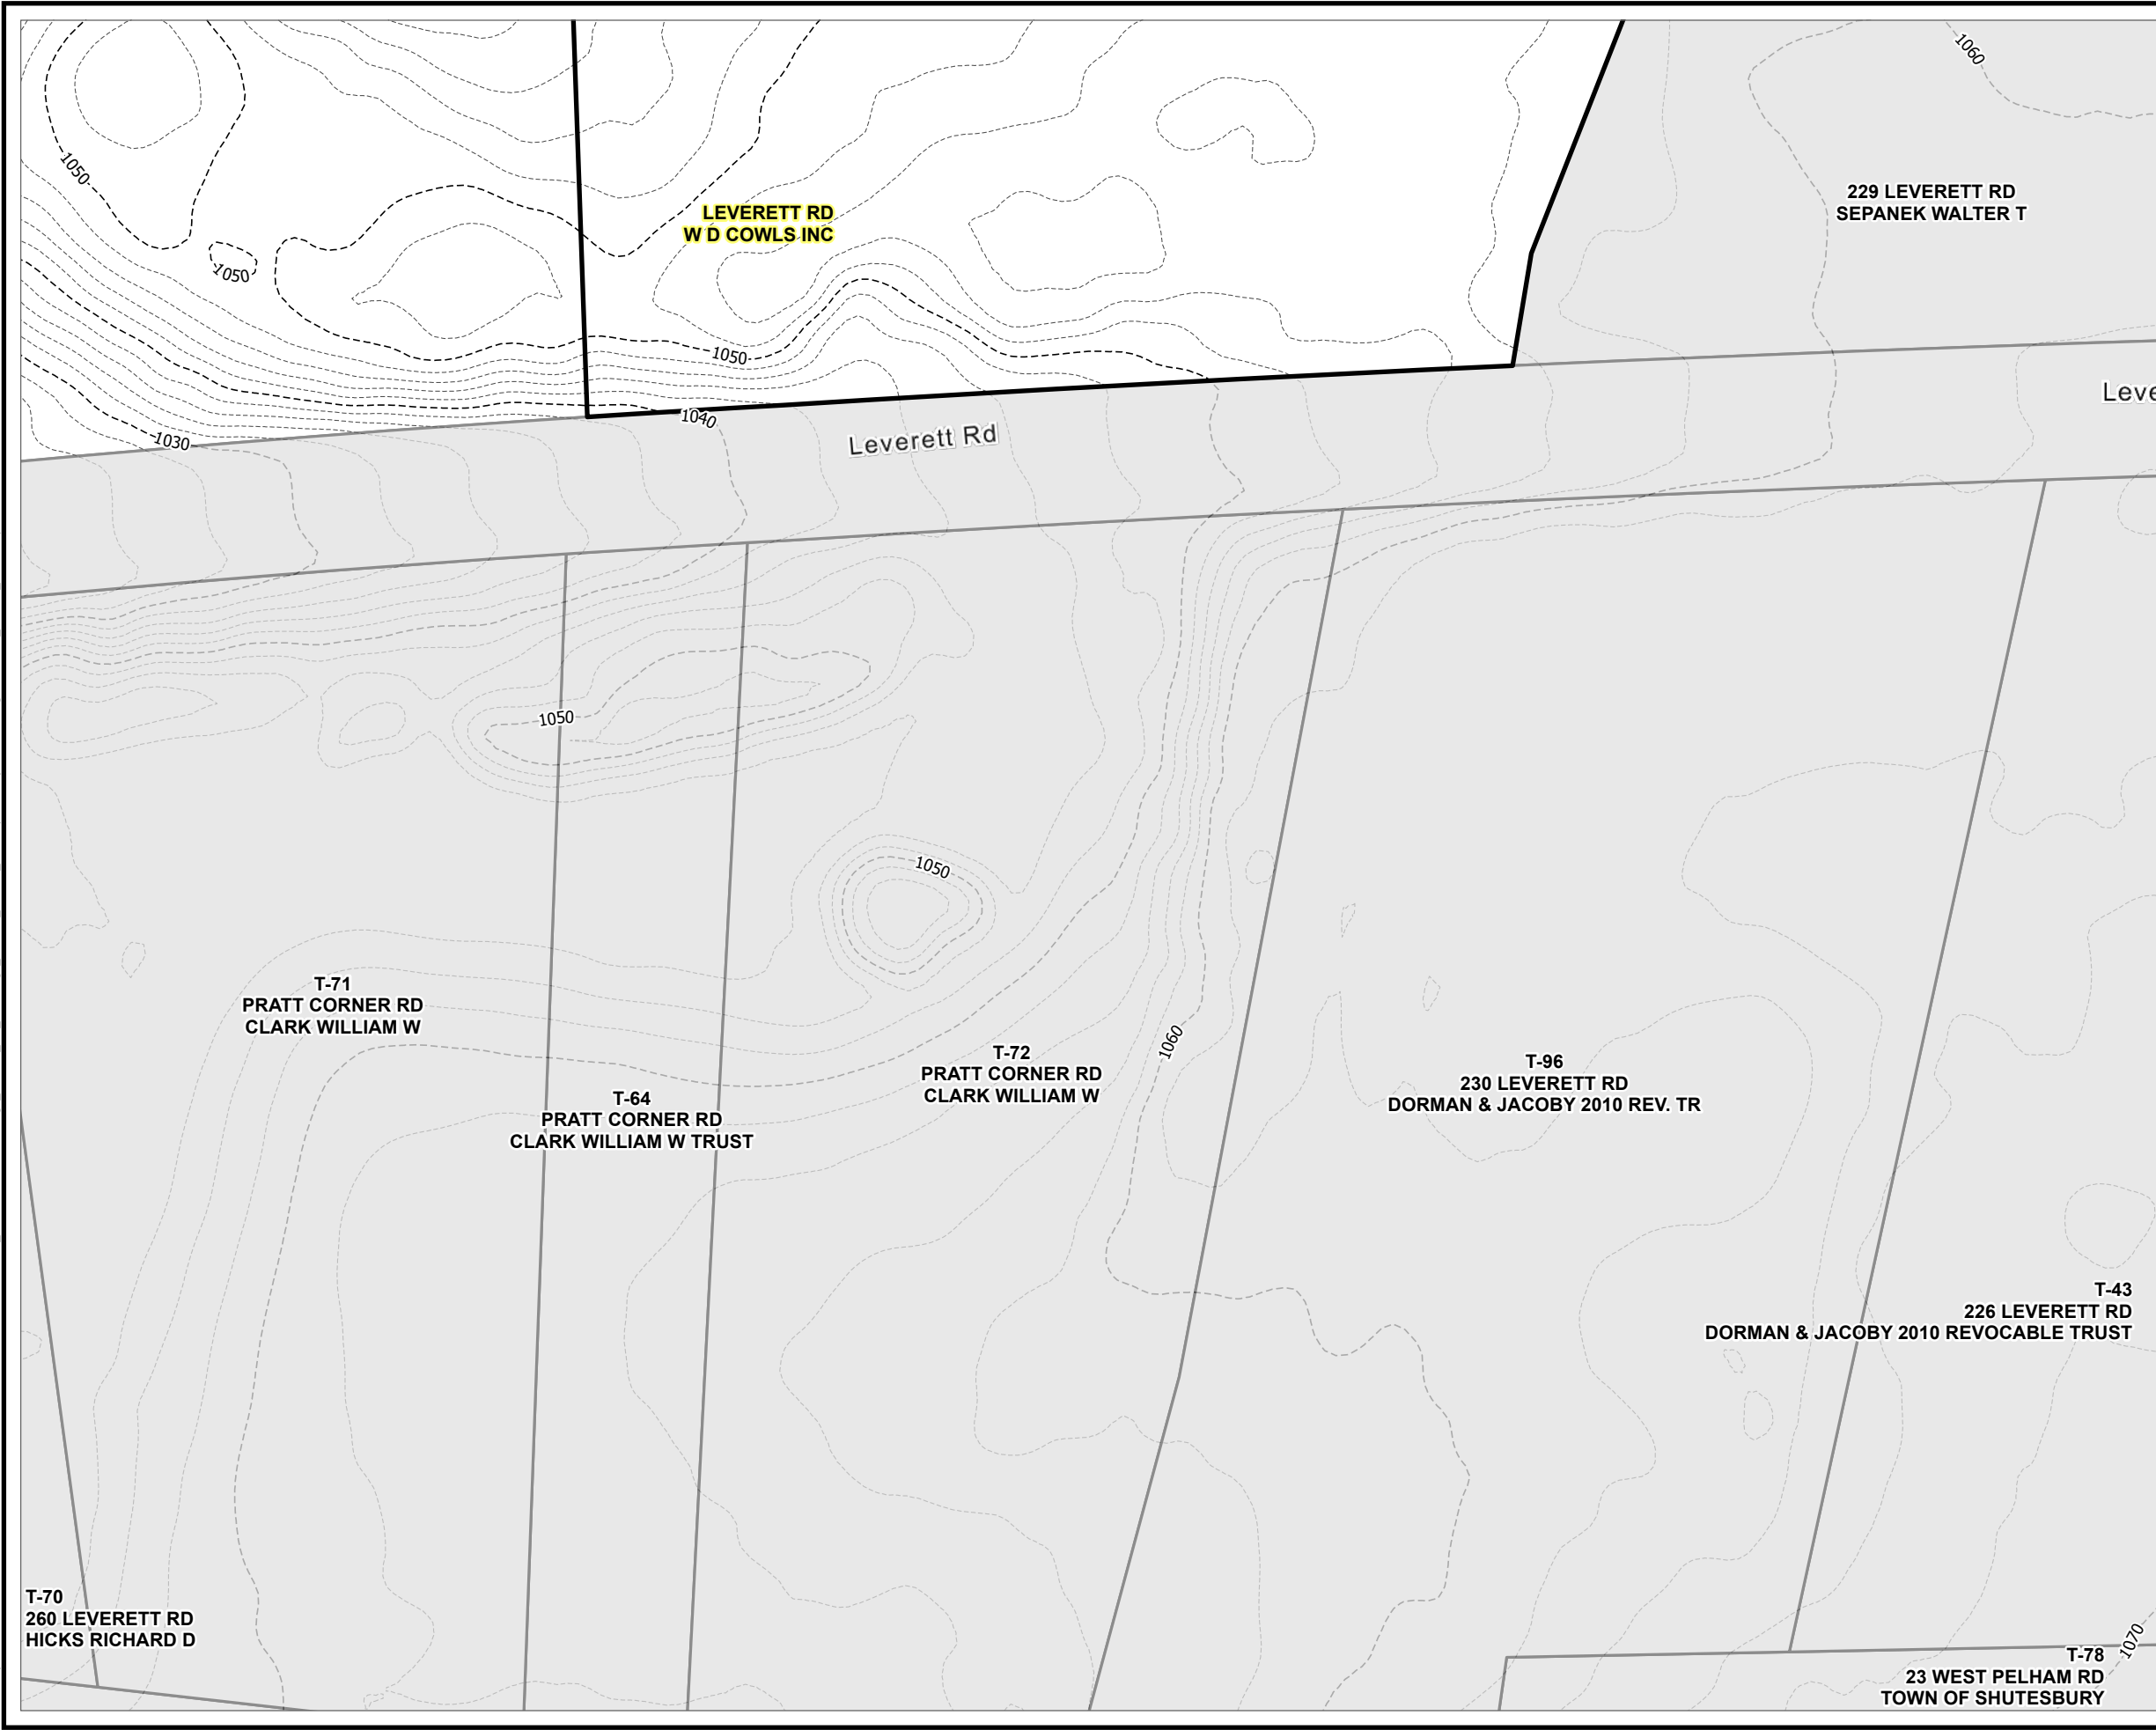

- STUDY AREA
- PROJECT PARCEL
- ABUTTER PARCEL
- CULVERT
- USACE PLOT
- WETLAND FLAG
- BANK FLAG
- MAHWL FLAG
- DELINEATED PERENNIAL STREAM INLAND BANK/ MEAN ANNUAL HIGH WATER LINE
- DELINEATED INTERMITTENT STREAM INLAND BANK
- DELINEATED BORDERING VEGETATED WETLAND BOUNDARY
- DELINEATED BORDERING VEGETATED WETLAND
- DELINEATED STREAM AREA
- 100-FT BUFFER ZONE
- 200-FT RIVERFRONT AREA
- MAJOR CONTOUR (10-FT)
- MINOR CONTOUR (2-FT)

- NOTES:**
1. PLAN REVISED ON 04/22/2021.
 2. PARCEL BOUNDARIES ARE ACCESSED FROM MASSGIS SHUTESBURY LEVEL3 PARCEL DATABASE, 2018.
 3. WETLAND AND STREAM FLAGS ARE DELINEATED BY TRC WETLAND SCIENTISTS ON AUGUST 10-14, 17-20, 2020, AND 03-24-2021. FLAGS SURVEYED VIA GEODE WITH SUBMETER ACCURACY. DATA IS COLLECTED IN WGS 1984 HORIZONTAL DATUM. STREAM AND WETLAND BOUNDARIES ARE GENERATED BY TRC ON DESKTOP UTILIZING DELINEATED FLAGS.
 4. 100-FT BUFFER ZONE IS GENERATED BY TRC FROM DELINEATED WETLAND RESOURCE AREAS.
 5. 200-FT RIVERFRONT AREA IS GENERATED BY TRC DELINEATED BANK/MEAN ANNUAL HIGH WATER LINE.
 6. CONTOURS GENERATED FROM USGS ONE METER DIGITAL ELEVATION MODEL, 2020 MARCH.
 7. ALL DEPICTED WETLAND RESOURCES AND ASSOCIATED BUFFERS ARE JURISDICTIONAL UNDER THE MASSACHUSETTS WETLANDS PROTECTION ACT AND THE SHUTESBURY GENERAL WETLANDS PROTECTION BYLAW.

1:600
1" = 50'

PROJECT:		LEVERETT WEST PROJECT SHUTESBURY, MA	
TITLE:		WETLAND DELINEATION	
DRAWN BY:	S. MOTURI	PROJ. NO.:	336892
CHECKED BY:	G. RUSSO	FIGURE 2 SHEET 8 OF 8	
APPROVED BY:	M. FIRSTENBERG		
DATE:	APRIL 2021	<div style="font-size: small; margin-left: 10px;"> 650 Suffolk Street Suite 200 Lowell, MA 01854 </div>	
FILE:		Fig2_Leverett_ANRAD_11x17	