


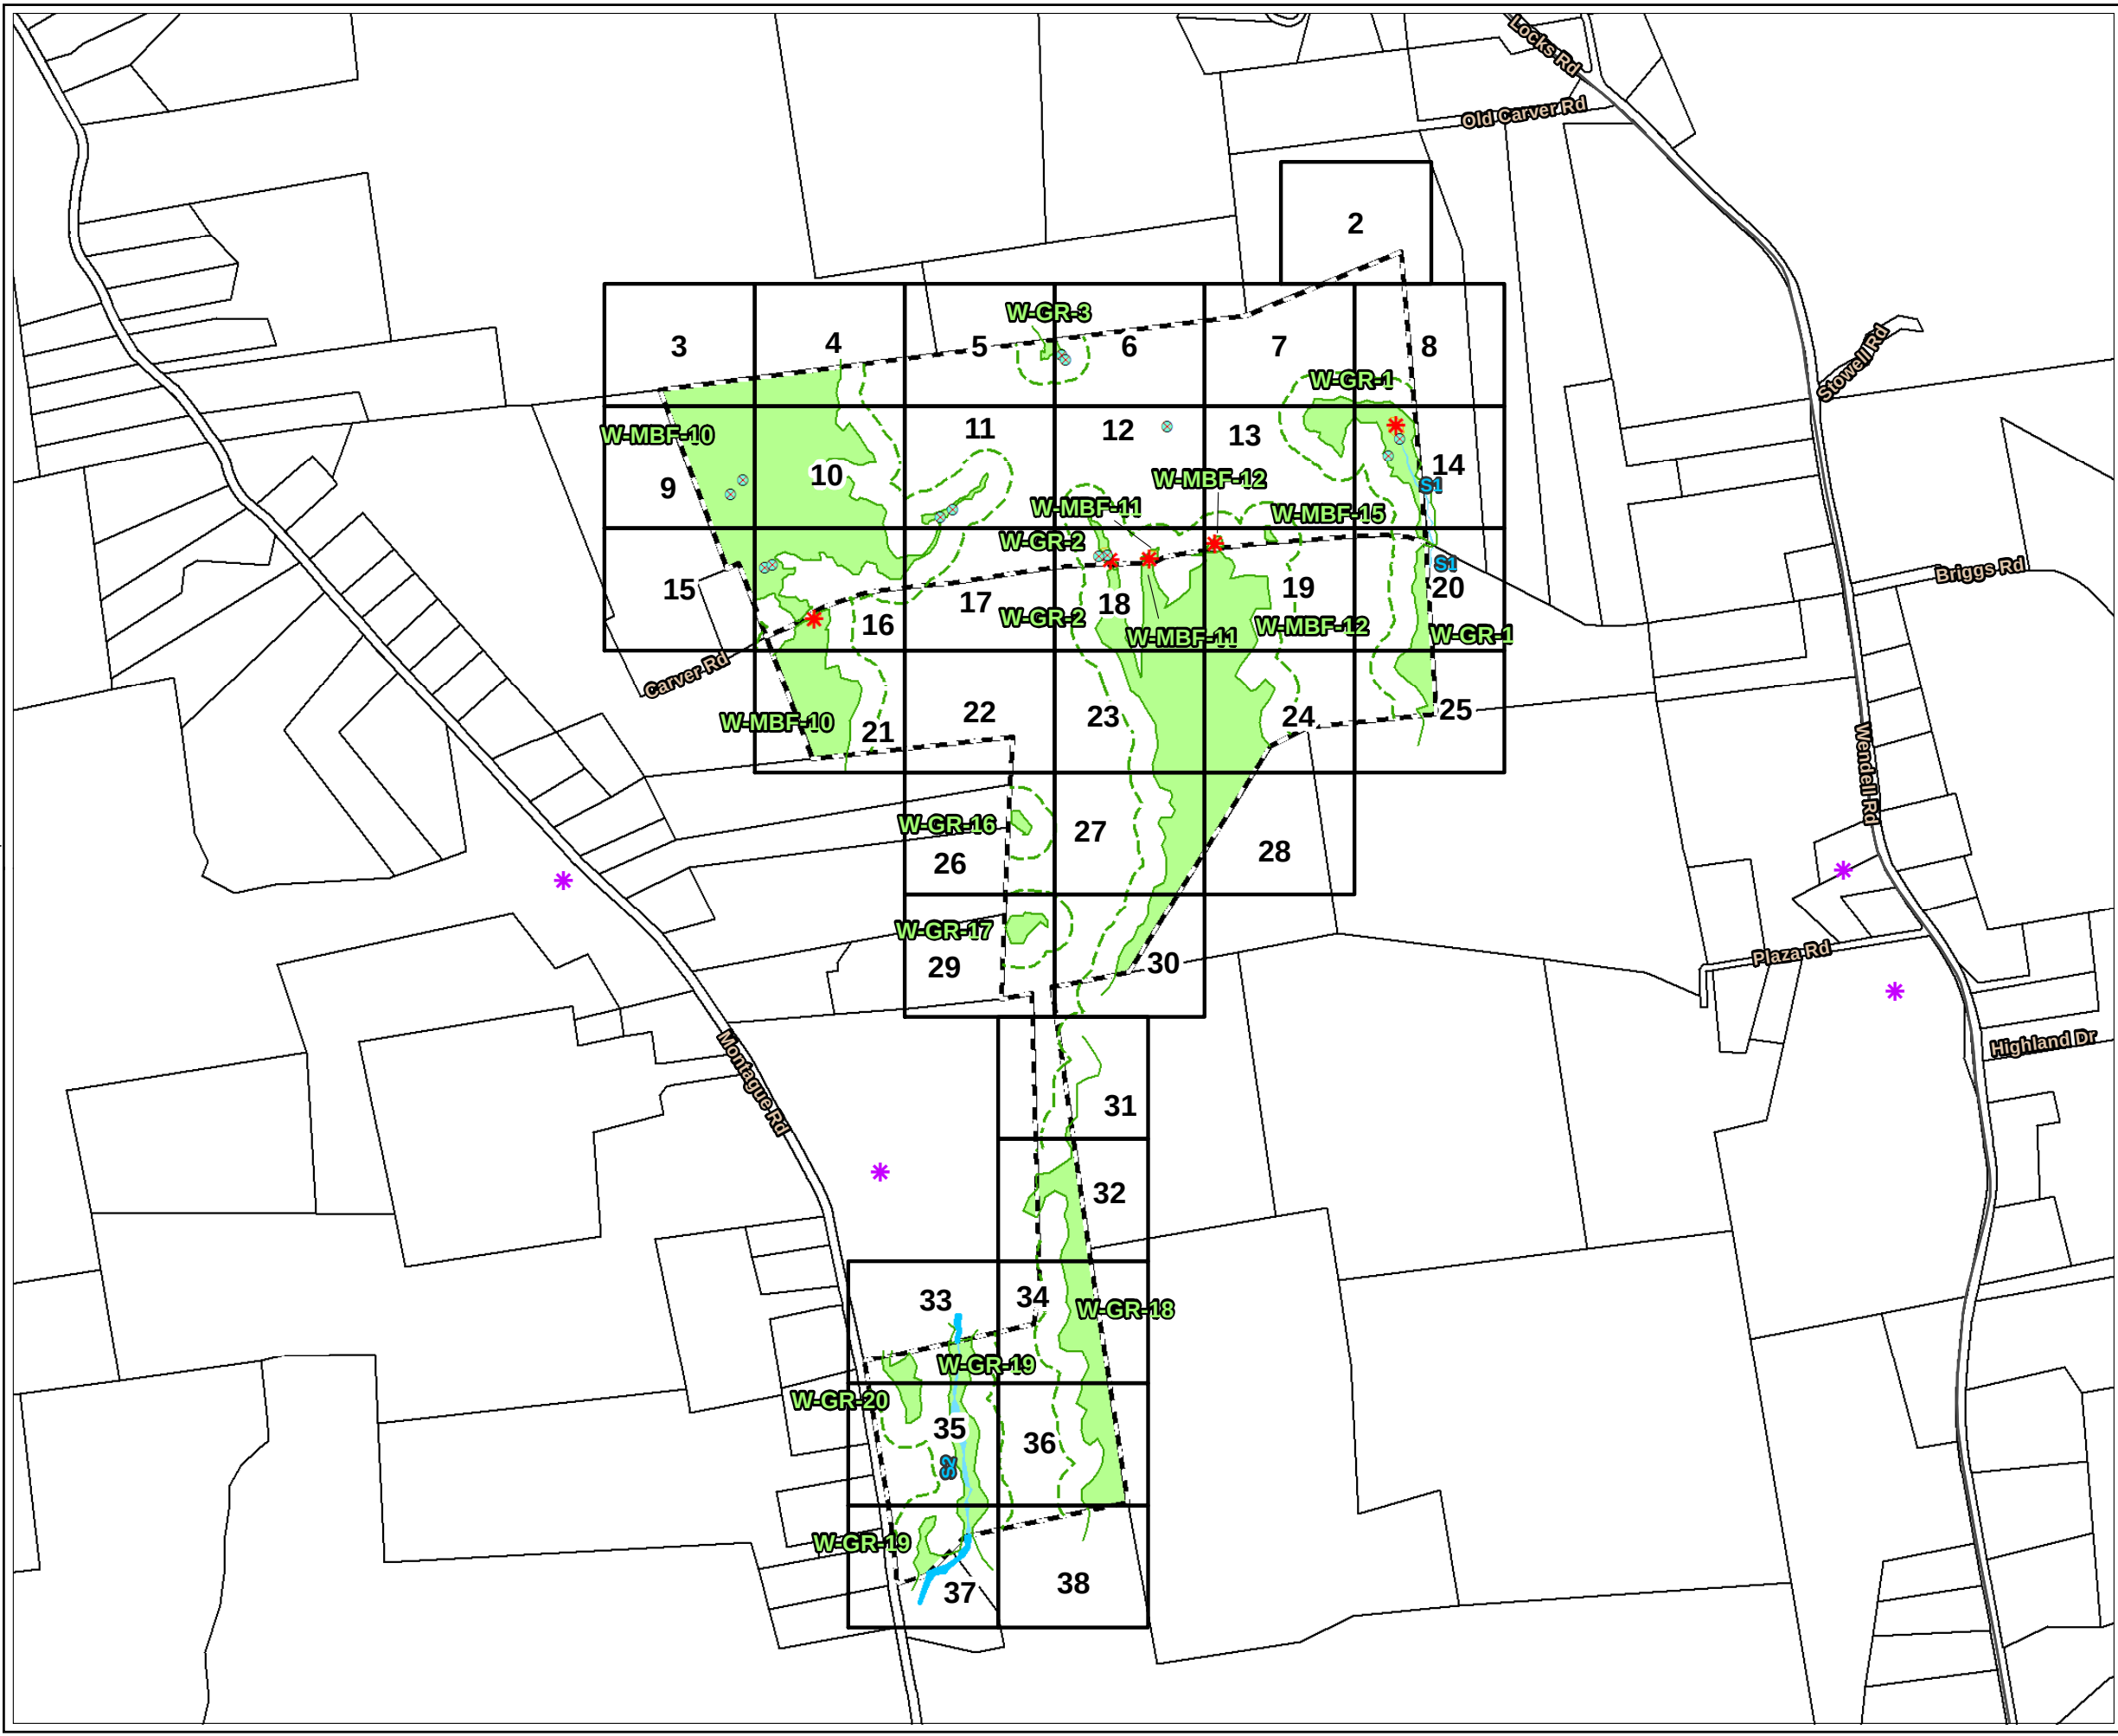

LEGEND

- PROJECT BOUNDARY
- PARCEL BOUNDARY
- 1:50' MAP PAGE
- NHESP CERTIFIED VERNAL POOL
- TRC VERNAL POOL
- USACE PLOT
- DELINEATED INTERMITTENT STREAM AREA
- DELINEATED WETLAND AREA
- DELINEATED WETLAND BOUNDARY LINE
- DELINEATED VERNAL POOL
- 100-FT BUFFER ZONE

NOTES

- PLAN REVISED ON 11/12/2021.
- PARCEL BOUNDARIES ARE ACCESSED FROM MASSGIS SHUTESBURY LEVEL3 PARCEL DATABASE, 2018.
- WETLAND AND STREAM FLAGS ARE DELINEATED BY TRC WETLAND SCIENTISTS ON OCTOBER 24, 25, 2019 AND ON APRIL 16, 29 AND JULY 31, AND AUGUST 13, 2020, AND OCTOBER 19, 26 2021. FLAGS SURVEYED VIA GEODE WITH SUBMETER ACCURACY. DATA IS COLLECTED IN WGS 1984 HORIZONTAL DATUM. STREAM AND WETLAND BOUNDARIES ARE GENERATED BY TRC ON DESKTOP UTILIZING DELINEATED FLAGS.
- 100-FT BUFFER ZONE IS GENERATED BY TRC FROM DELINEATED WETLAND RESOURCE AREAS.
- CONTOURS GENERATED FROM 1-METER USGS NED, 2015 (NORTH AMERICAN VERTICAL DATUM OF 1988), MASSGIS.

PLANS NOT FOR CONSTRUCTION

1 INCH = 700 FEET

700 0 700

Feet

VT NH

NY CT RI

SITE LOCATION

PROJECT:

MONTAGUE ROAD PROJECT
FRANKLIN COUNTY, MASSACHUSETTS

TITLE:

DELINEATED
RESOURCES MAP

DRAWN BY:

S. MOTURI

PROJ NO.:

336892

CHECKED BY:

M. LENNON

APPROVED BY:

M. FIRSTENBERG

DATE:

NOVEMBER 2021

FIGURE 1

Page 1 of 38

650 SUFFOLK STREET
LOWELL, MA 01854

FILE NO.:

Montague_ANRAD_Overview_11x17_20211029.mxd



LEGEND

PROJECT BOUNDARY

OLD FLAG NUMBER

2-FT CONTOUR

PLANS NOT FOR CONSTRUCTION

50

0

50

1 INCH = 50 FEET

Feet

2

PROJECT:

MONTAGUE ROAD PROJECT
FRANKLIN COUNTY, MASSACHUSETTS

TITLE:

DELINEATED
RESOURCES MAP

DRAWN BY: S. MOTURI

CHECKED BY: M. LENNON

APPROVED BY: M. FIRSTENBERG

DATE: NOVEMBER 2021

PROJ NO.: 336892


FIGURE 1

Page 2 of 38

650 SUFFOLK STREET
LOWELL, MA 01854

FILE NO.:

Montague_ANRAD_Series_11x17_20211029.mxd

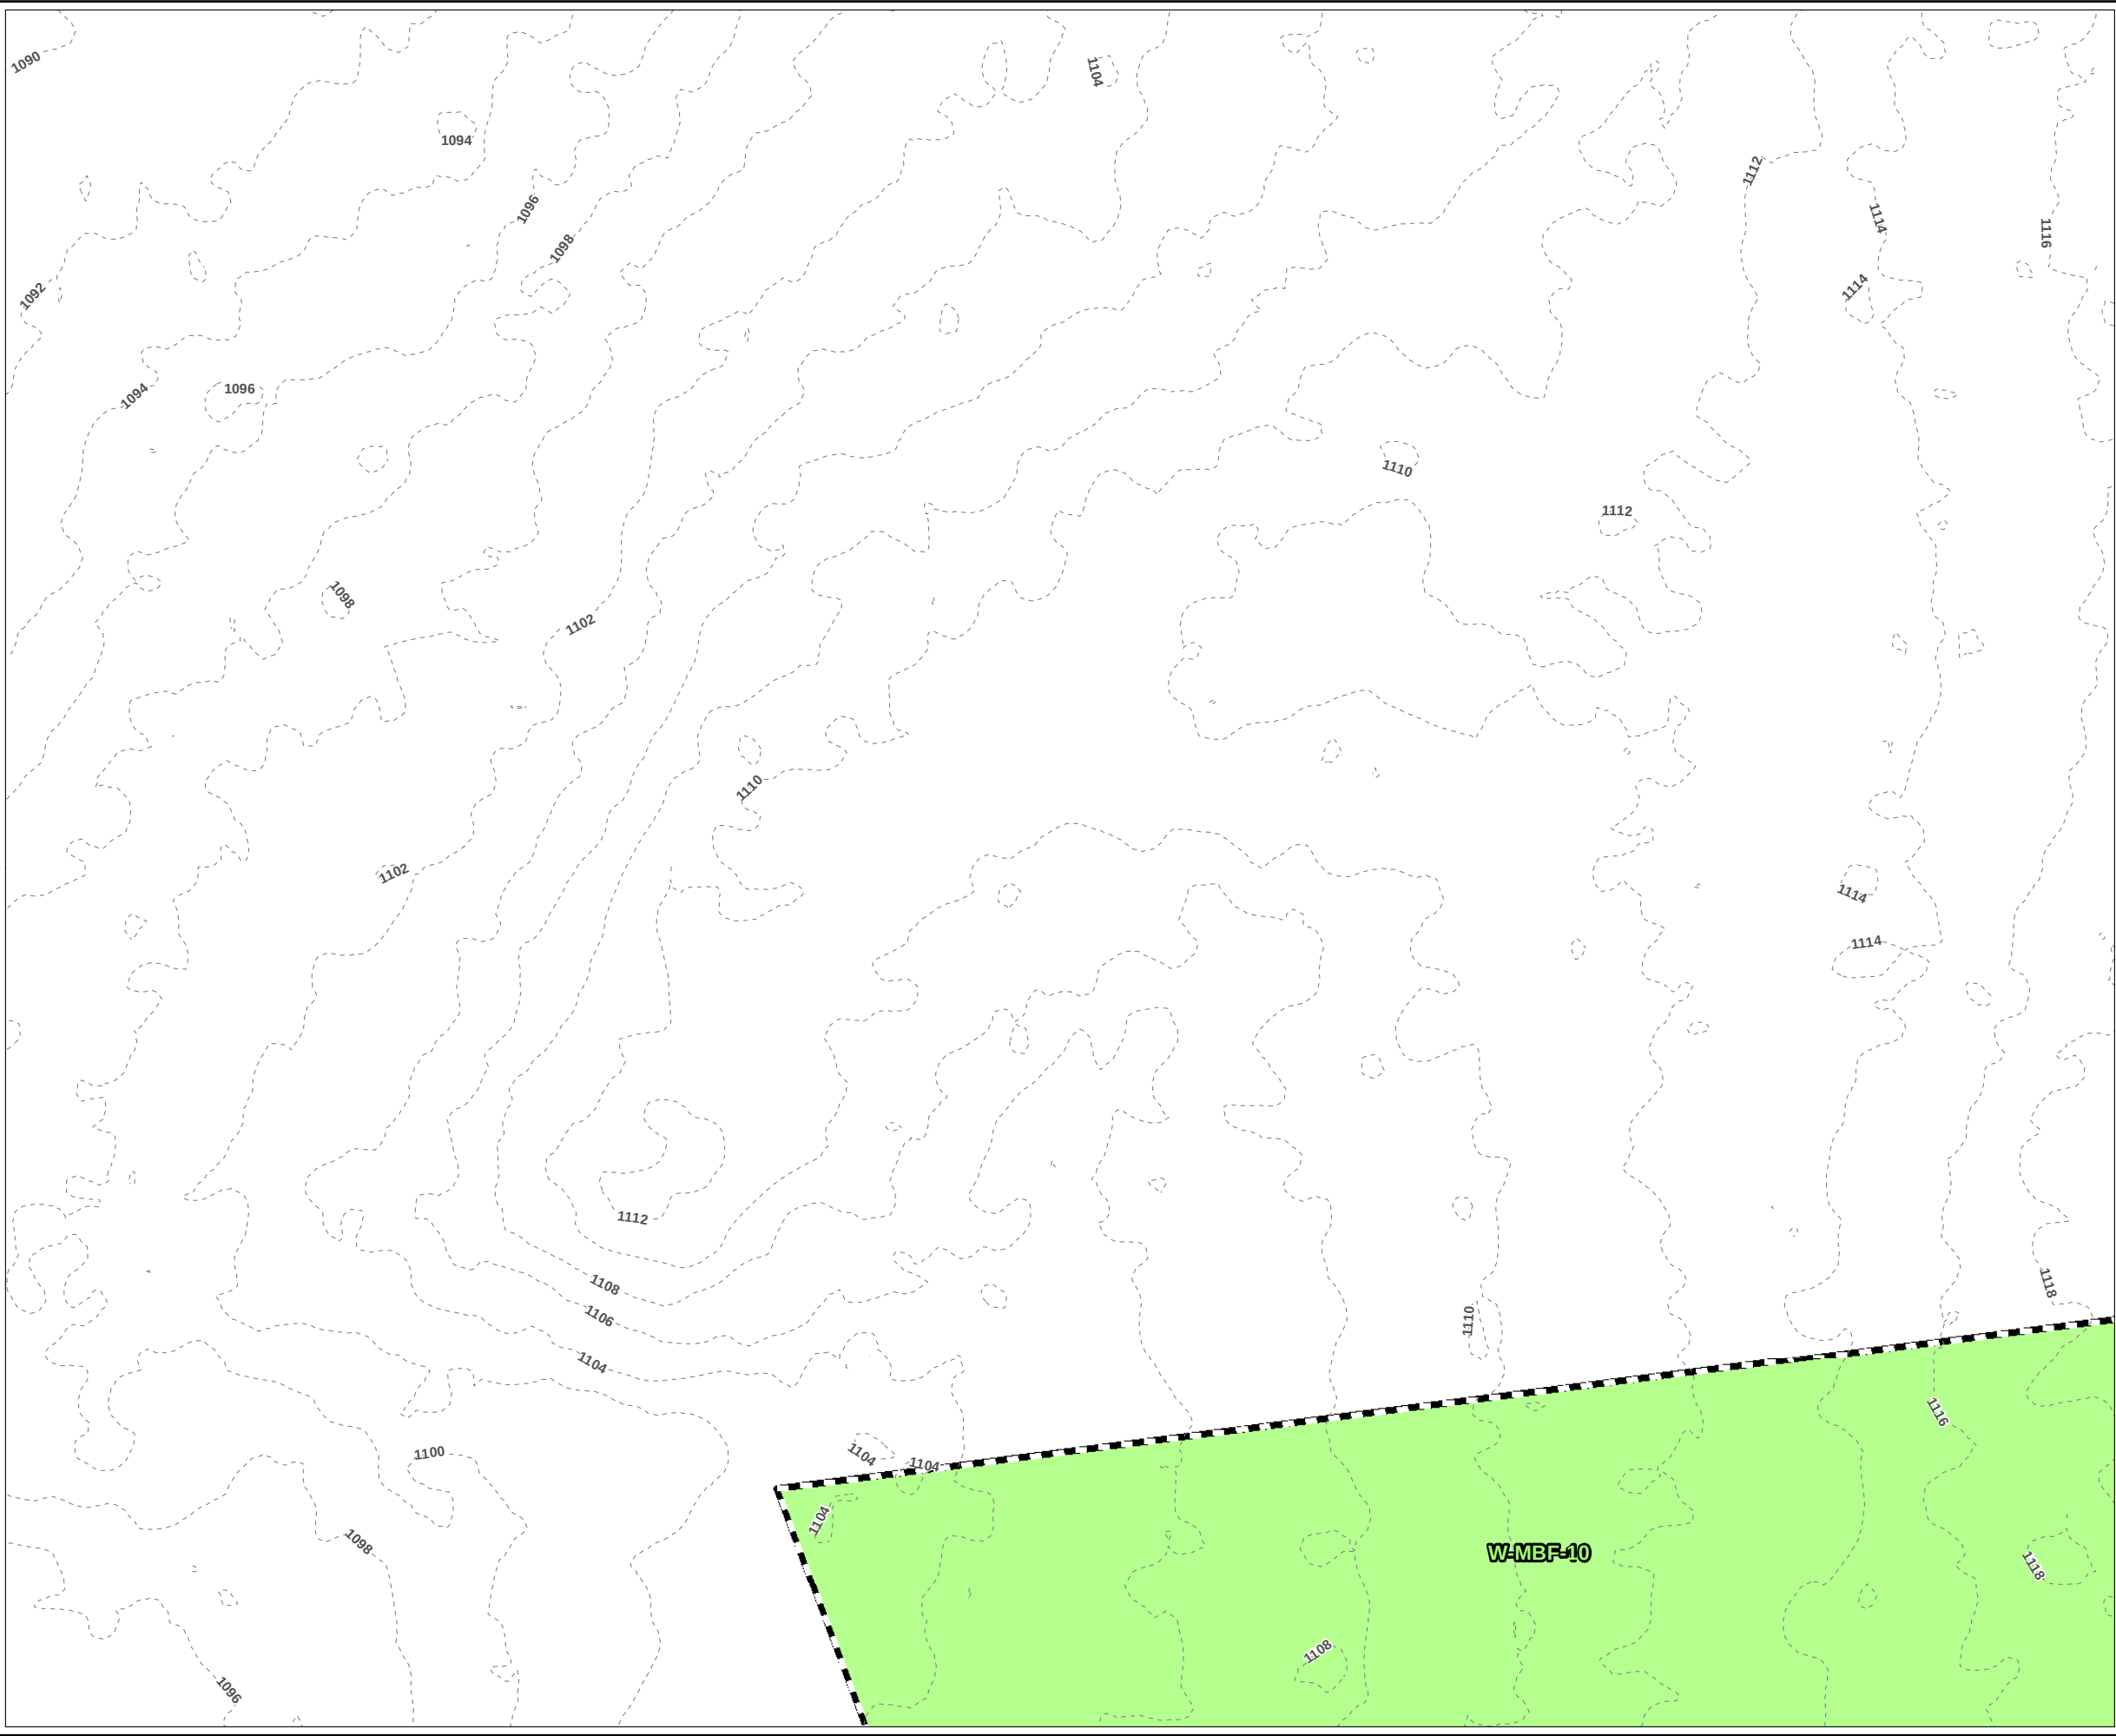

LEGEND

PROJECT BOUNDARY

OLD FLAG NUMBER

DELINEATED WETLAND AREA

2-FT CONTOUR

PLANS NOT FOR CONSTRUCTION

1 INCH = 50 FEET

500

0

500

Feet

PROJECT:

MONTAGUE ROAD PROJECT
FRANKLIN COUNTY, MASSACHUSETTS

TITLE:

DELINEATED
RESOURCES MAP

DRAWN BY: S. MOTURI

CHECKED BY: M. LENNON

APPROVED BY: M. FIRSTENBERG

DATE: NOVEMBER 2021

PROJ NO.: 336892


FIGURE 1

Page 3 of 38

650 SUFFOLK STREET
LOWELL, MA 01854

FILE NO.:

Montague_ANRAD_Series_11x17_20211029.mxd

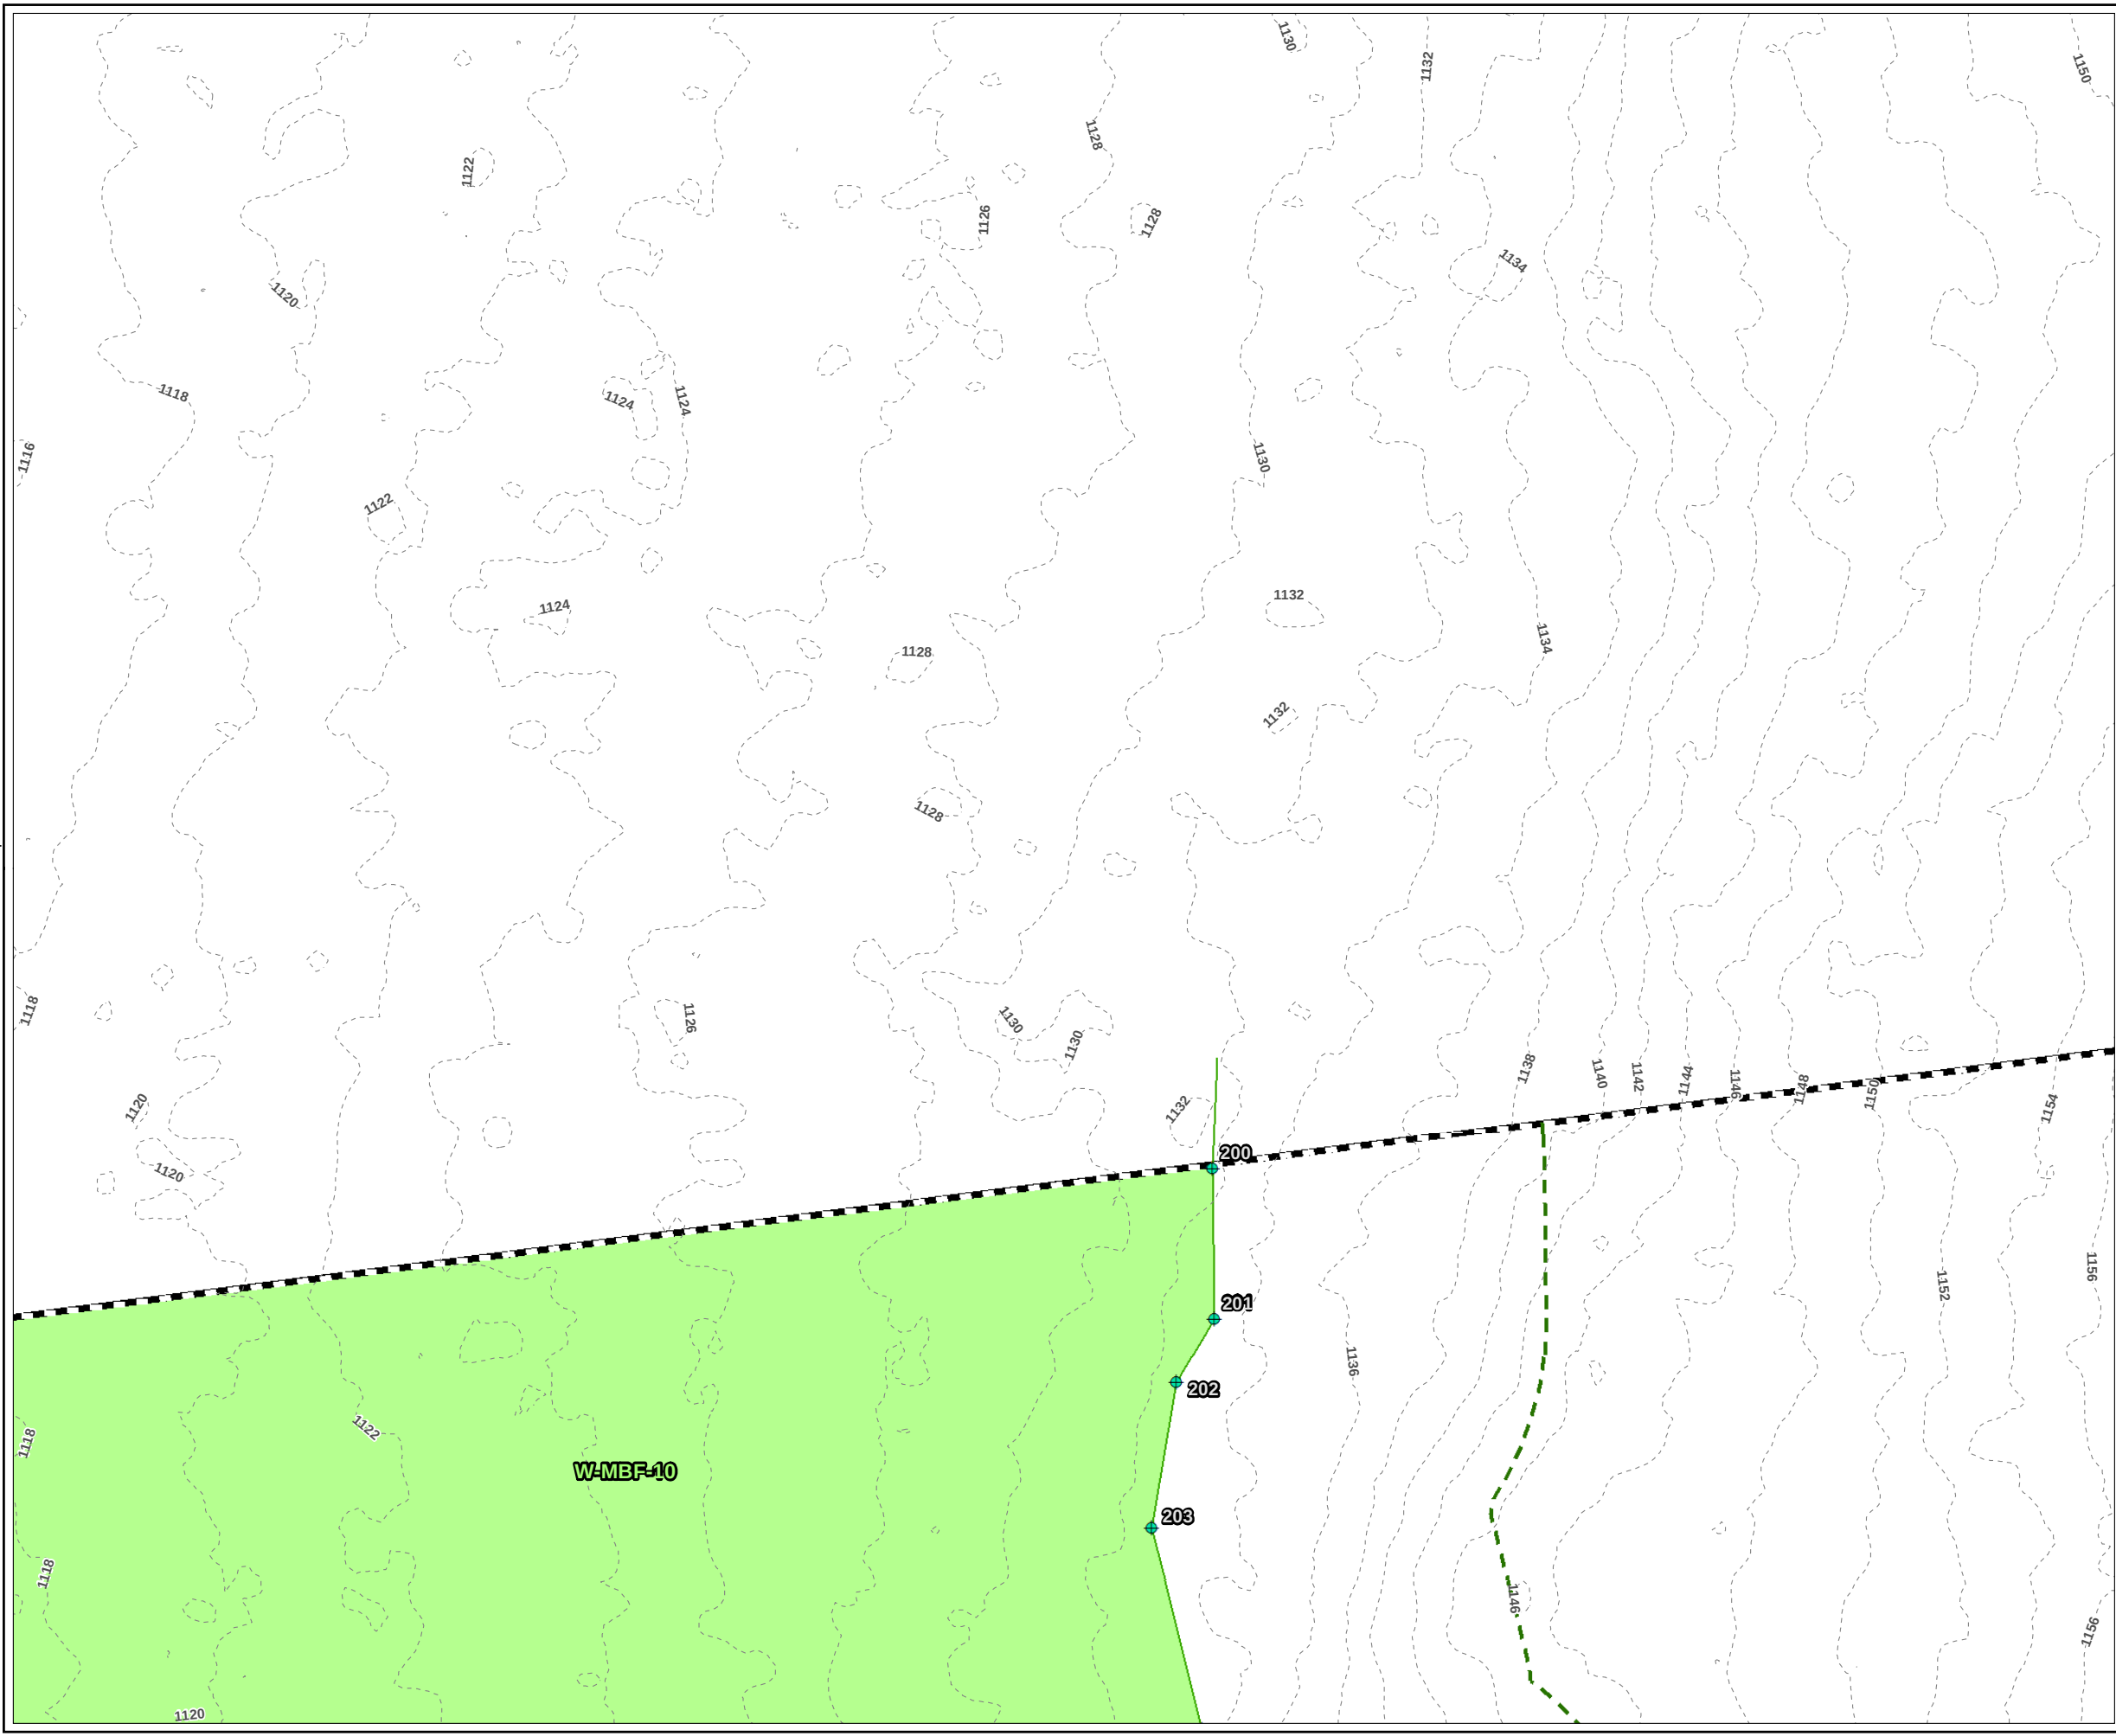


- PROJECT BOUNDARY
- OLD FLAG NUMBER
- WETLAND FLAG
- DELINEATED WETLAND AREA
- DELINEATED WETLAND BOUNDARY LINE
- 100-FT BUFFER ZONE
- 2-FT CONTOUR


1 INCH = 50 FEET

50 0 50

Feet

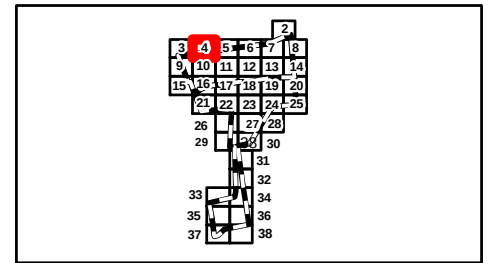

PROJECT:	
MONTAGUE ROAD PROJECT FRANKLIN COUNTY, MASSACHUSETTS	
TITLE:	
DELINEATED RESOURCES MAP	
DRAWN BY:	S. MOTURI
PROJ NO.:	336892
CHECKED BY:	M. LENNON
APPROVED BY:	M. FIRSTENBERG
DATE:	NOVEMBER 2021
FIGURE 1	
Page 4 of 38	
	
650 SUFFOLK STREET LOWELL, MA 01854	
FILE NO.:	Montague_ANRAD_Series_11x17_20211029.mxd

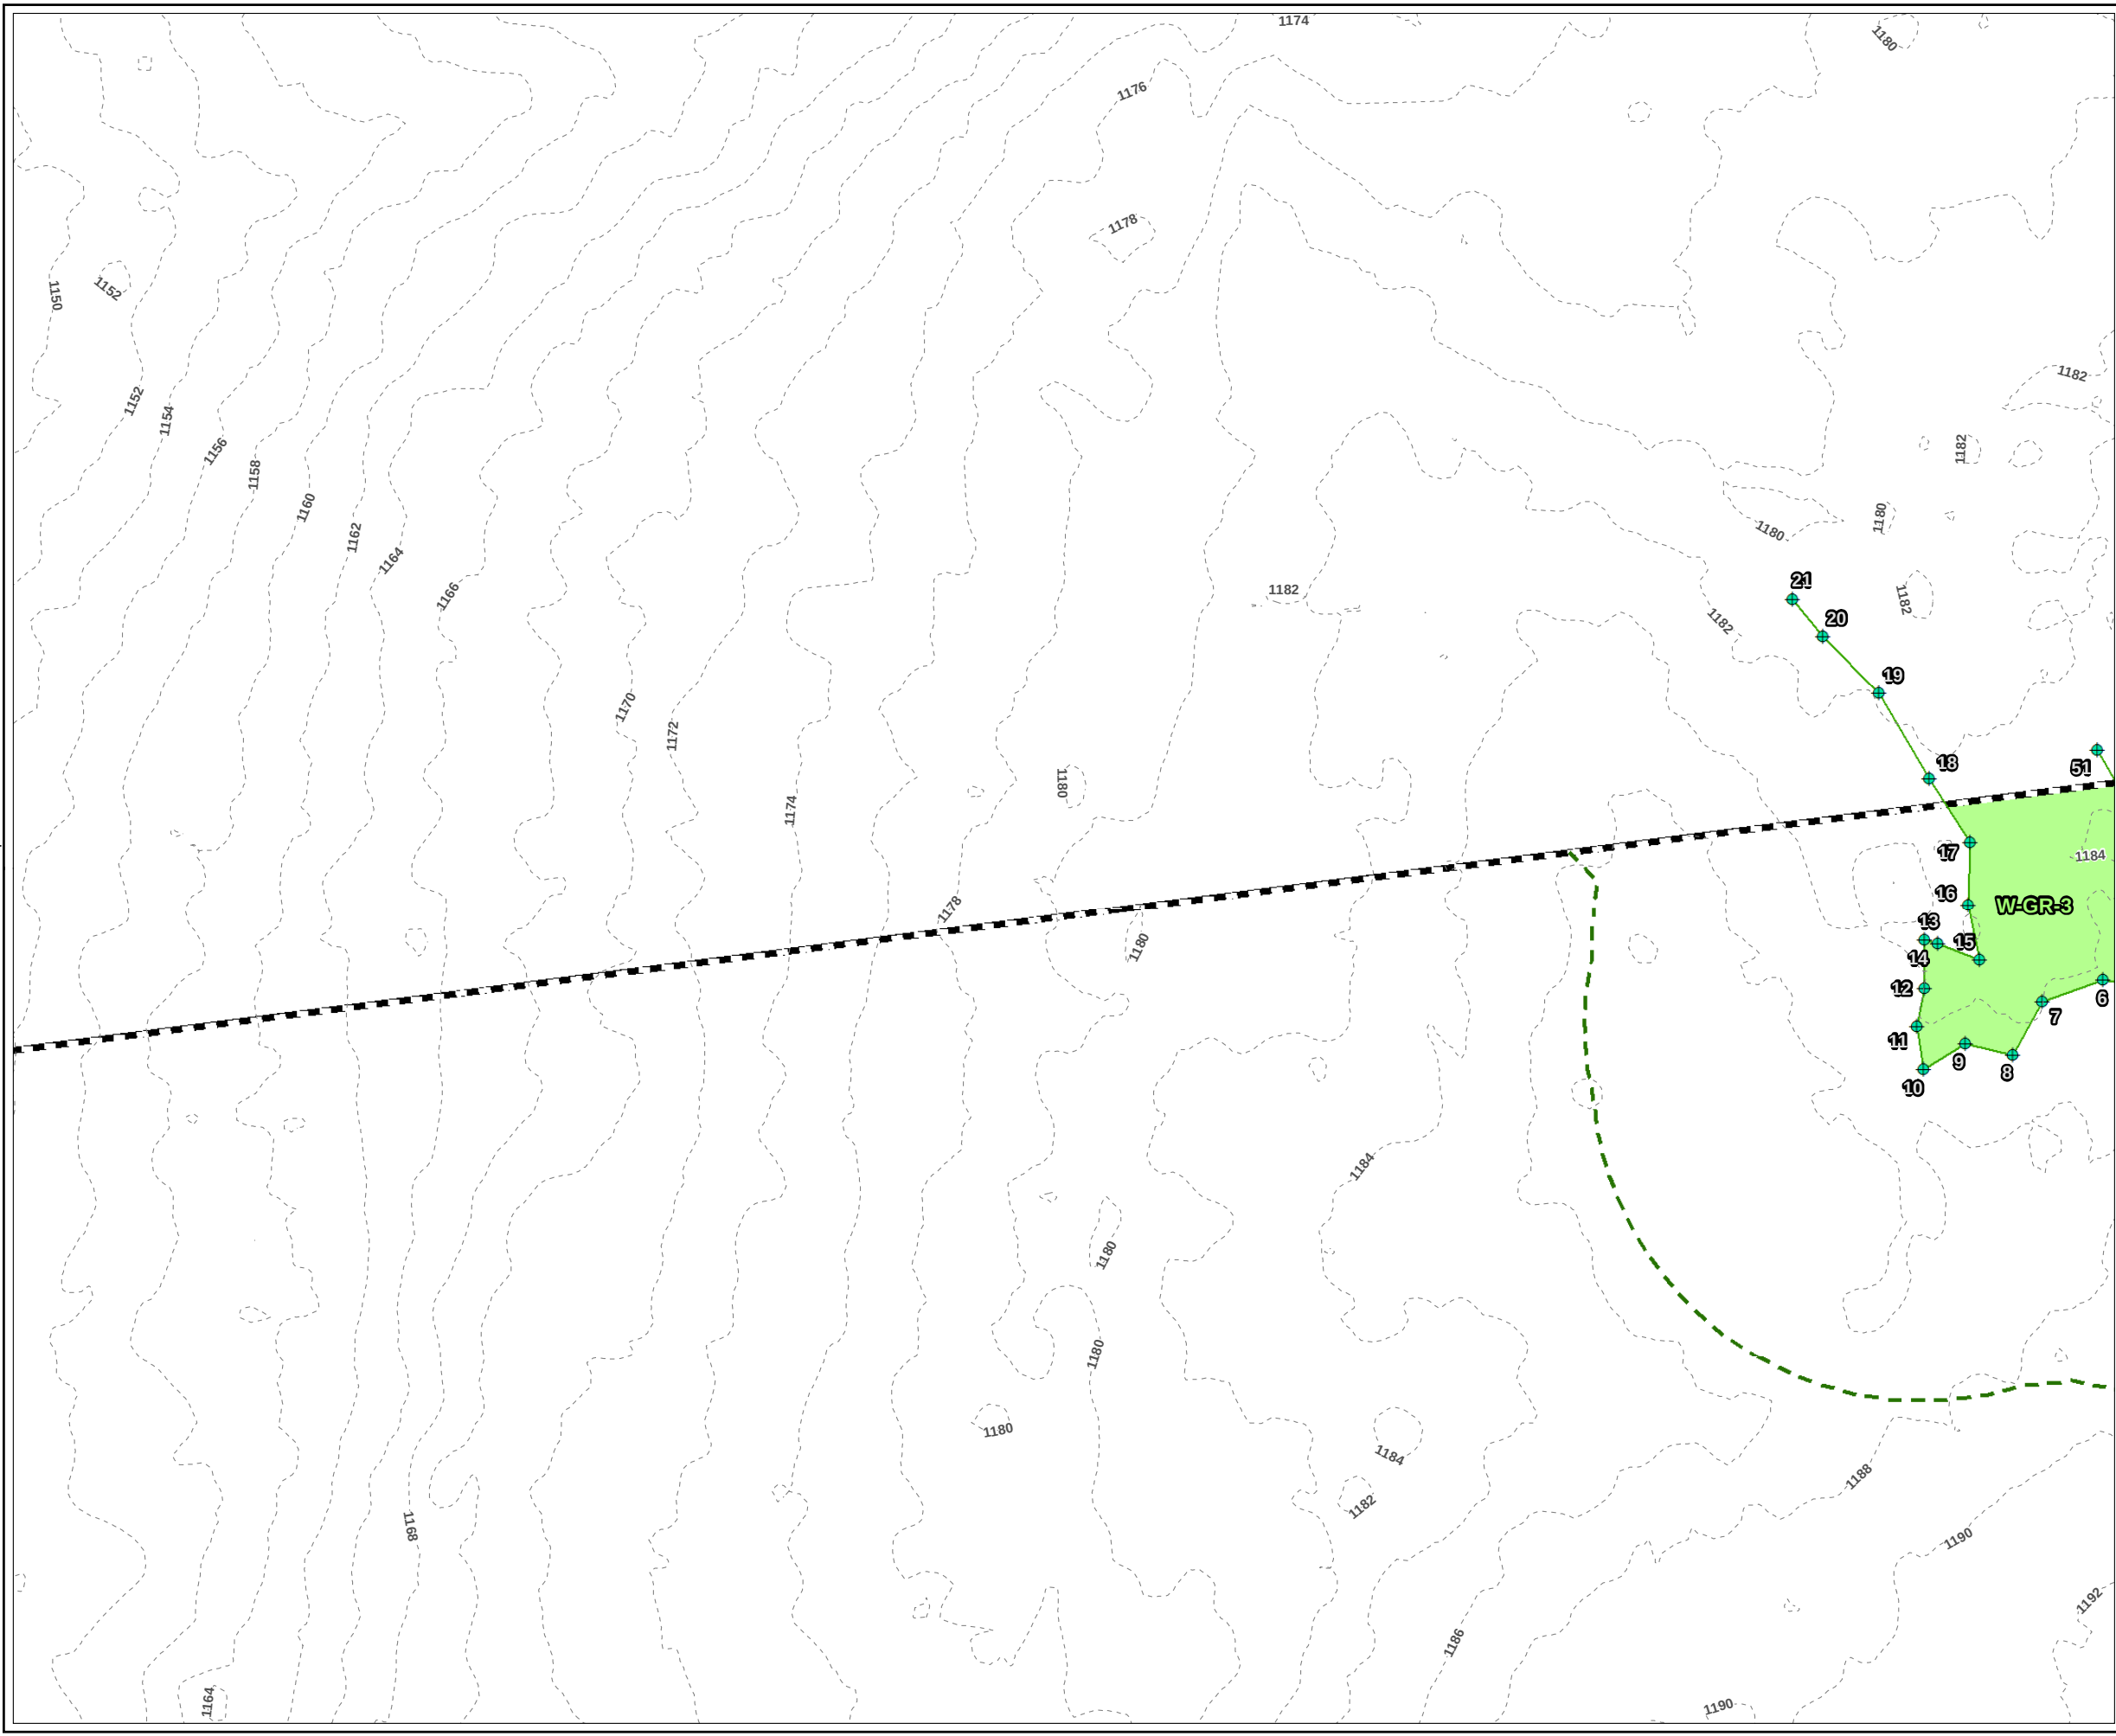

LEGEND

- PROJECT BOUNDARY
- OLD FLAG NUMBER
- WETLAND FLAG
- DELINEATED WETLAND AREA
- DELINEATED WETLAND BOUNDARY LINE
- 100-FT BUFFER ZONE
- 2-FT CONTOUR

PLANS NOT FOR CONSTRUCTION

1 INCH = 50 FEET

50 0 50

Feet

PROJECT:

MONTAGUE ROAD PROJECT
FRANKLIN COUNTY, MASSACHUSETTS

TITLE:

**DELINEATED
RESOURCES MAP**

DRAWN BY: S. MOTURI

CHECKED BY: M. LENNON

APPROVED BY: M. FIRSTENBERG

DATE: NOVEMBER 2021

PROJ NO.: 336892


FIGURE 1

Page 5 of 38

TRC

650 SUFFOLK STREET
LOWELL, MA 01854

FILE NO.: Montague_ANRAD_Series_11x17_20211029.mxd

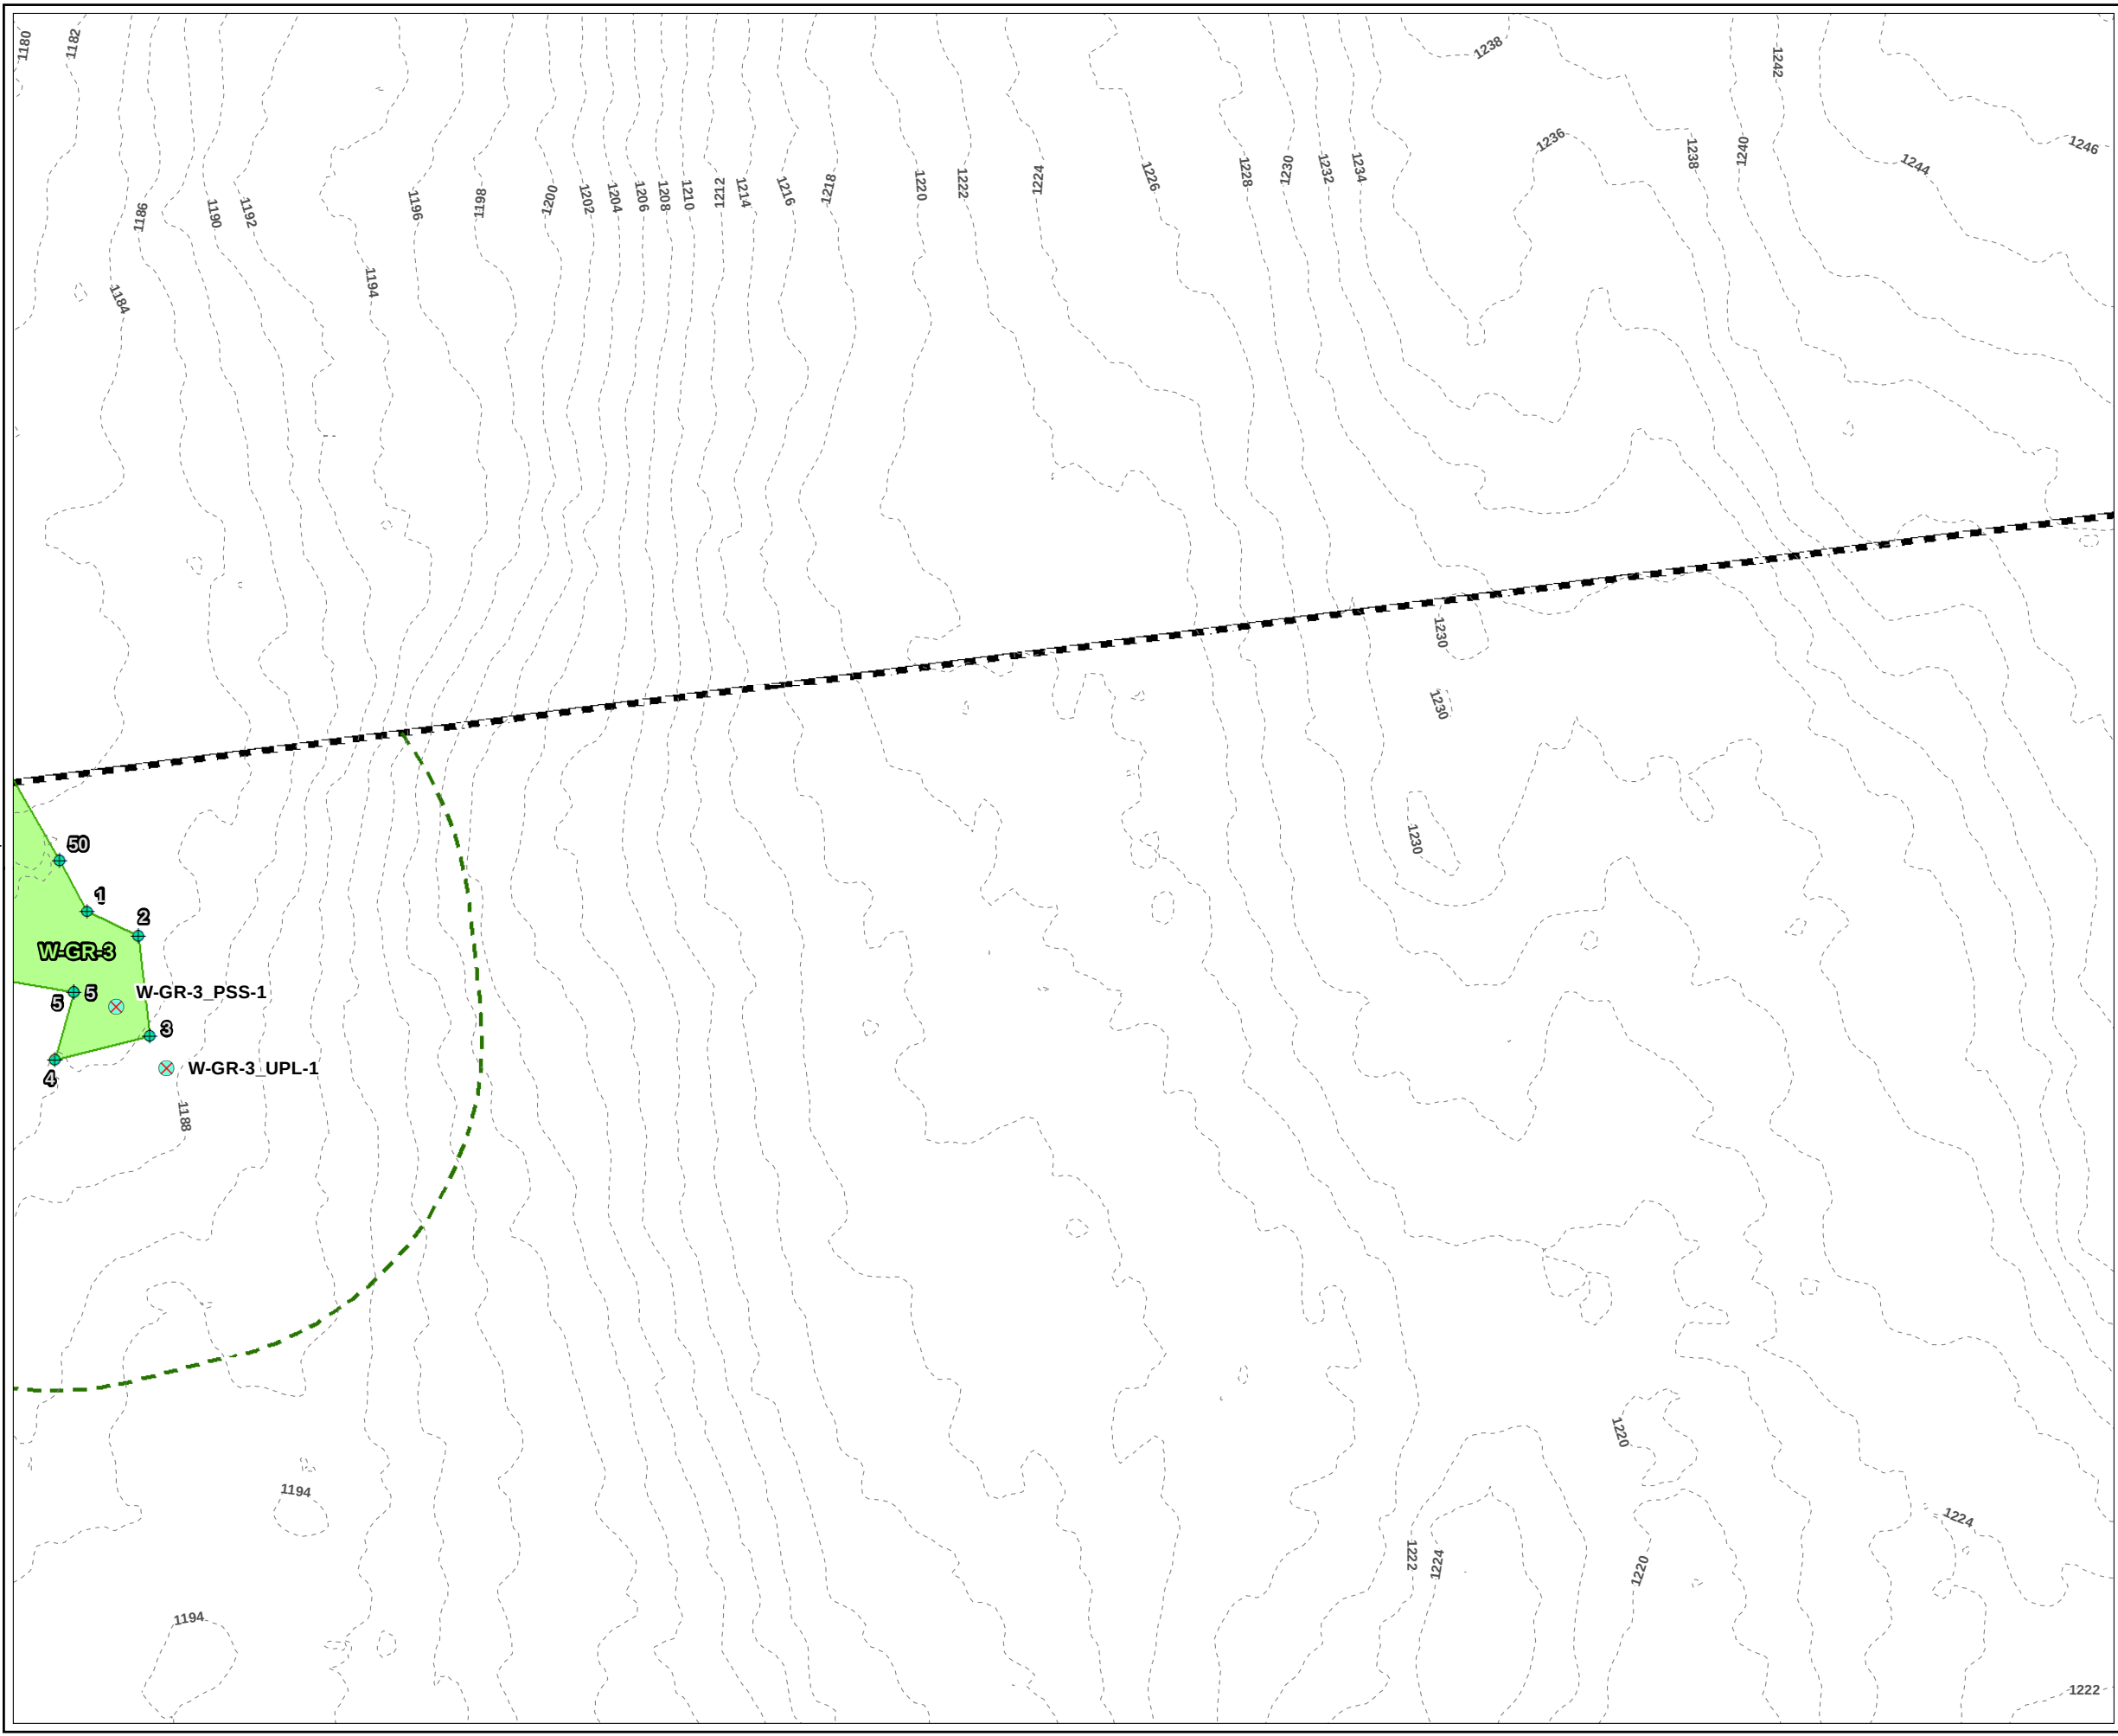

LEGEND

PROJECT BOUNDARY

OLD FLAG NUMBER

USACE PLOT

WETLAND FLAG

DELINEATED WETLAND AREA

DELINEATED WETLAND BOUNDARY LINE

100-FT BUFFER ZONE

2-FT CONTOUR

PLANS NOT FOR CONSTRUCTION

1 INCH = 50 FEET

500

0

50

Feet

PROJECT:

MONTAGUE ROAD PROJECT
FRANKLIN COUNTY, MASSACHUSETTS

TITLE:

DELINEATED
RESOURCES MAP

DRAWN BY: S. MOTURI

CHECKED BY: M. LENNON

APPROVED BY: M. FIRSTENBERG

DATE: NOVEMBER 2021

PROJ NO.: 336892


FIGURE 1

Page 6 of 38

650 SUFFOLK STREET
LOWELL, MA 01854

FILE NO:

Montague_ANRAD_Series_11x17_20211029.mxd

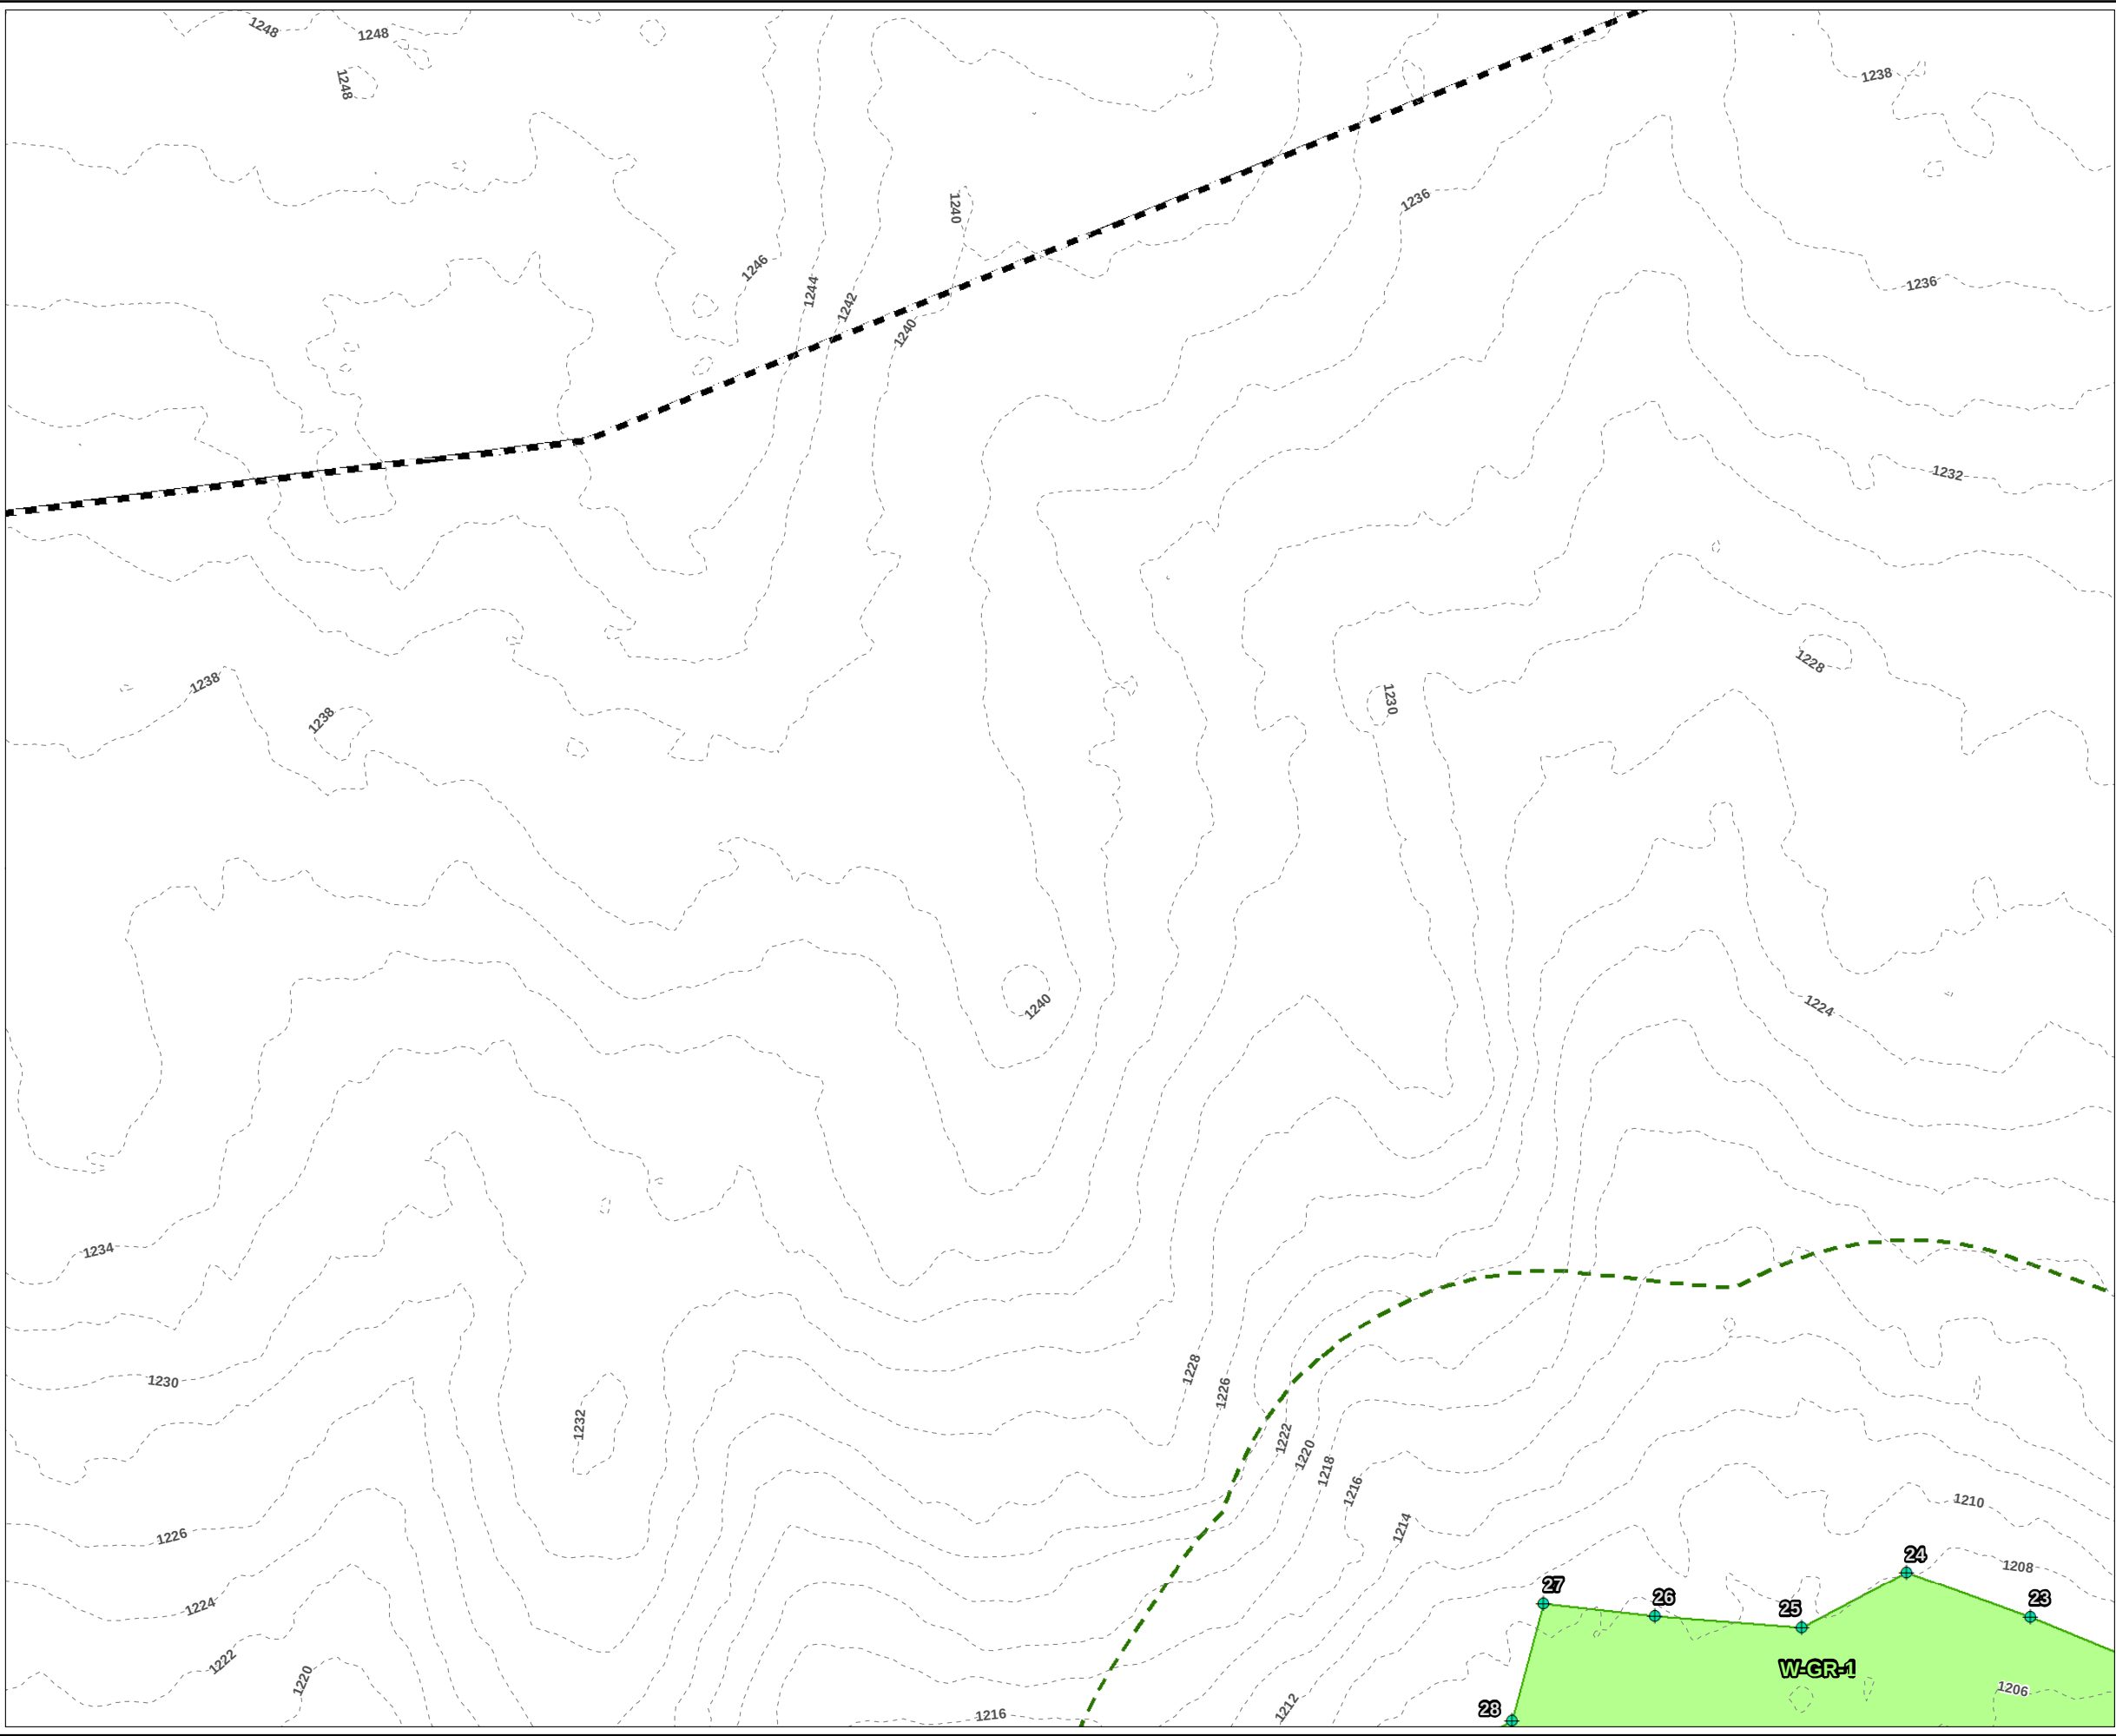

LEGEND

PROJECT BOUNDARY

OLD FLAG NUMBER

WETLAND FLAG

DELINEATED WETLAND AREA

DELINEATED WETLAND BOUNDARY LINE

100-FT BUFFER ZONE

2-FT CONTOUR

PLANS NOT FOR CONSTRUCTION

N

1 INCH = 50 FEET
50 0 50
Feet

PROJECT:

MONTAGUE ROAD PROJECT
FRANKLIN COUNTY, MASSACHUSETTS

TITLE:

DELINEATED
RESOURCES MAP

DRAWN BY:

S. MOTURI

CHECKED BY:

M. LENNON

APPROVED BY:

M. FIRSTENBERG

DATE:

NOVEMBER 2021

PROJ NO.:

336892


FIGURE 1

Page 7 of 38

650 SUFFOLK STREET
LOWELL, MA 01854

FILE NO.:

Montague_ANRAD_Series_11x17_20211029.mxd

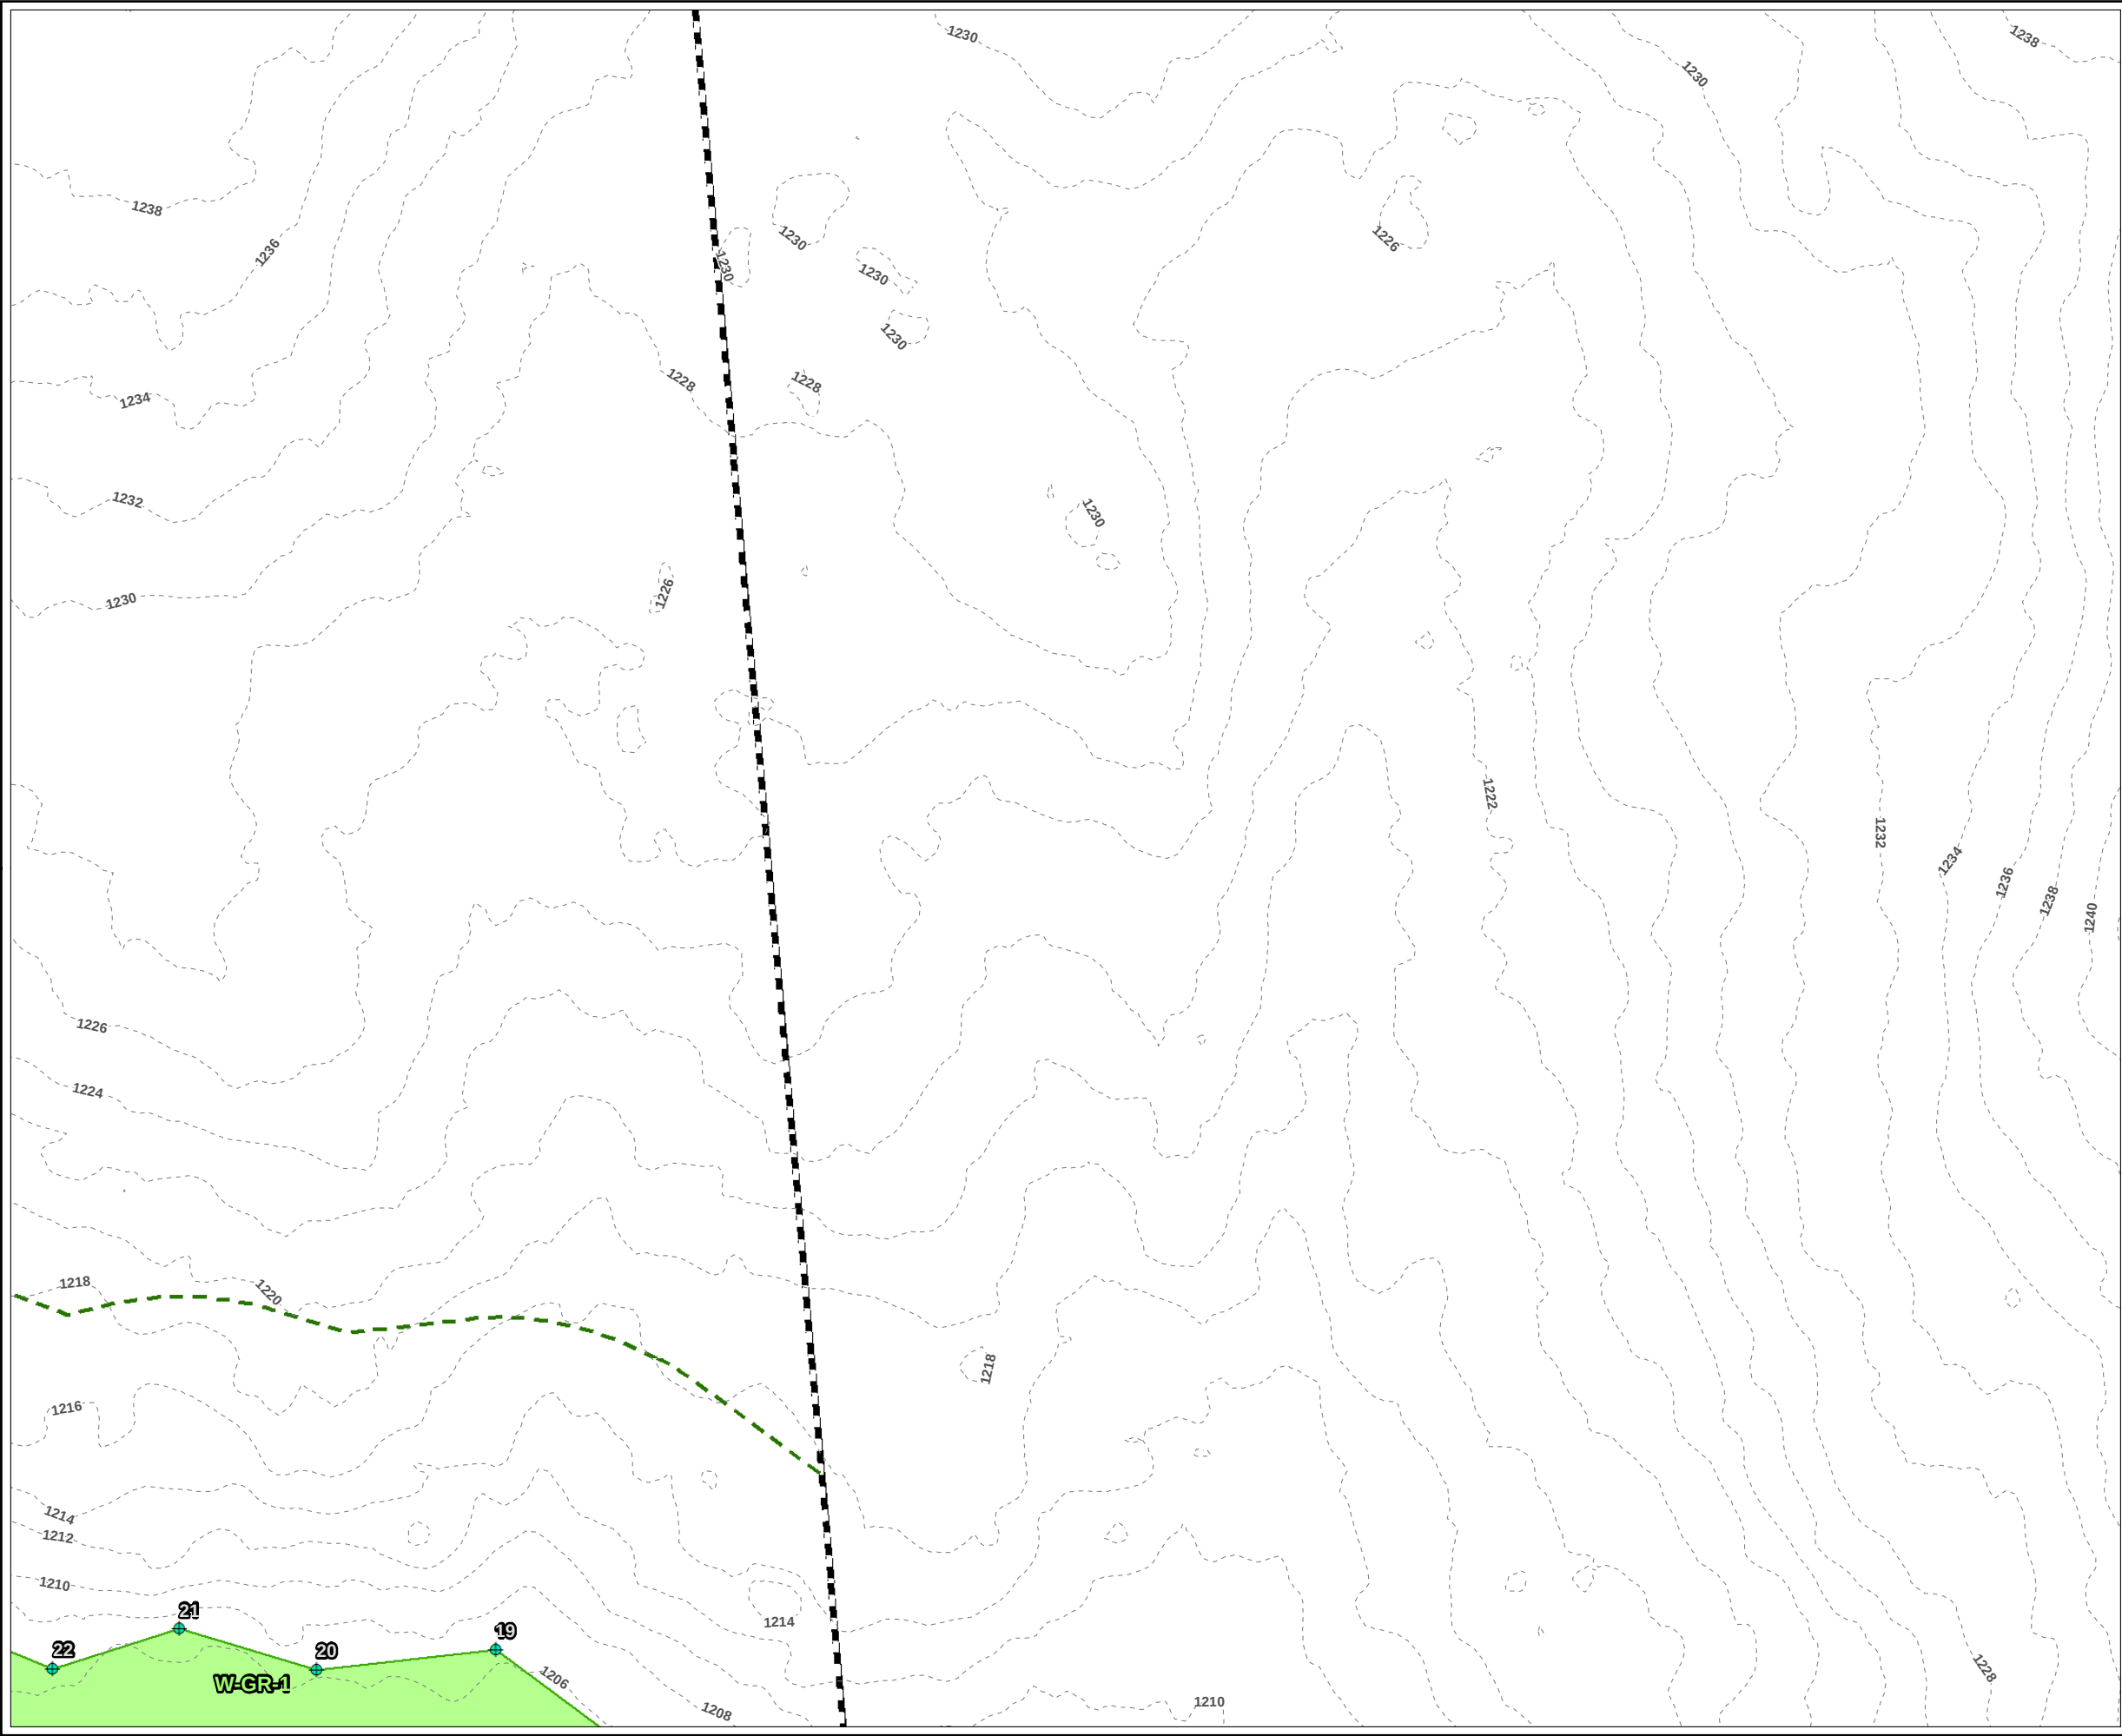

LEGEND

PROJECT BOUNDARY

OLD FLAG NUMBER

WETLAND FLAG

DELINEATED WETLAND AREA

DELINEATED WETLAND BOUNDARY LINE

100-FT BUFFER ZONE

2-FT CONTOUR

PLANS NOT FOR CONSTRUCTION

1 INCH = 50 FEET

50050

Feet

PROJECT:

MONTAGUE ROAD PROJECT
FRANKLIN COUNTY, MASSACHUSETTS

TITLE:

DELINEATED
RESOURCES MAP

DRAWN BY:

S. MOTURI

PROJ NO.:

336892

CHECKED BY:

M. LENNON

APPROVED BY:

M. FIRSTENBERG

DATE:

NOVEMBER 2021


FIGURE 1

Page 8 of 38

650 SUFFOLK STREET
LOWELL, MA 01854

FILE NO.:

Montague_ANRAD_Series_11x17_20211029.mxd

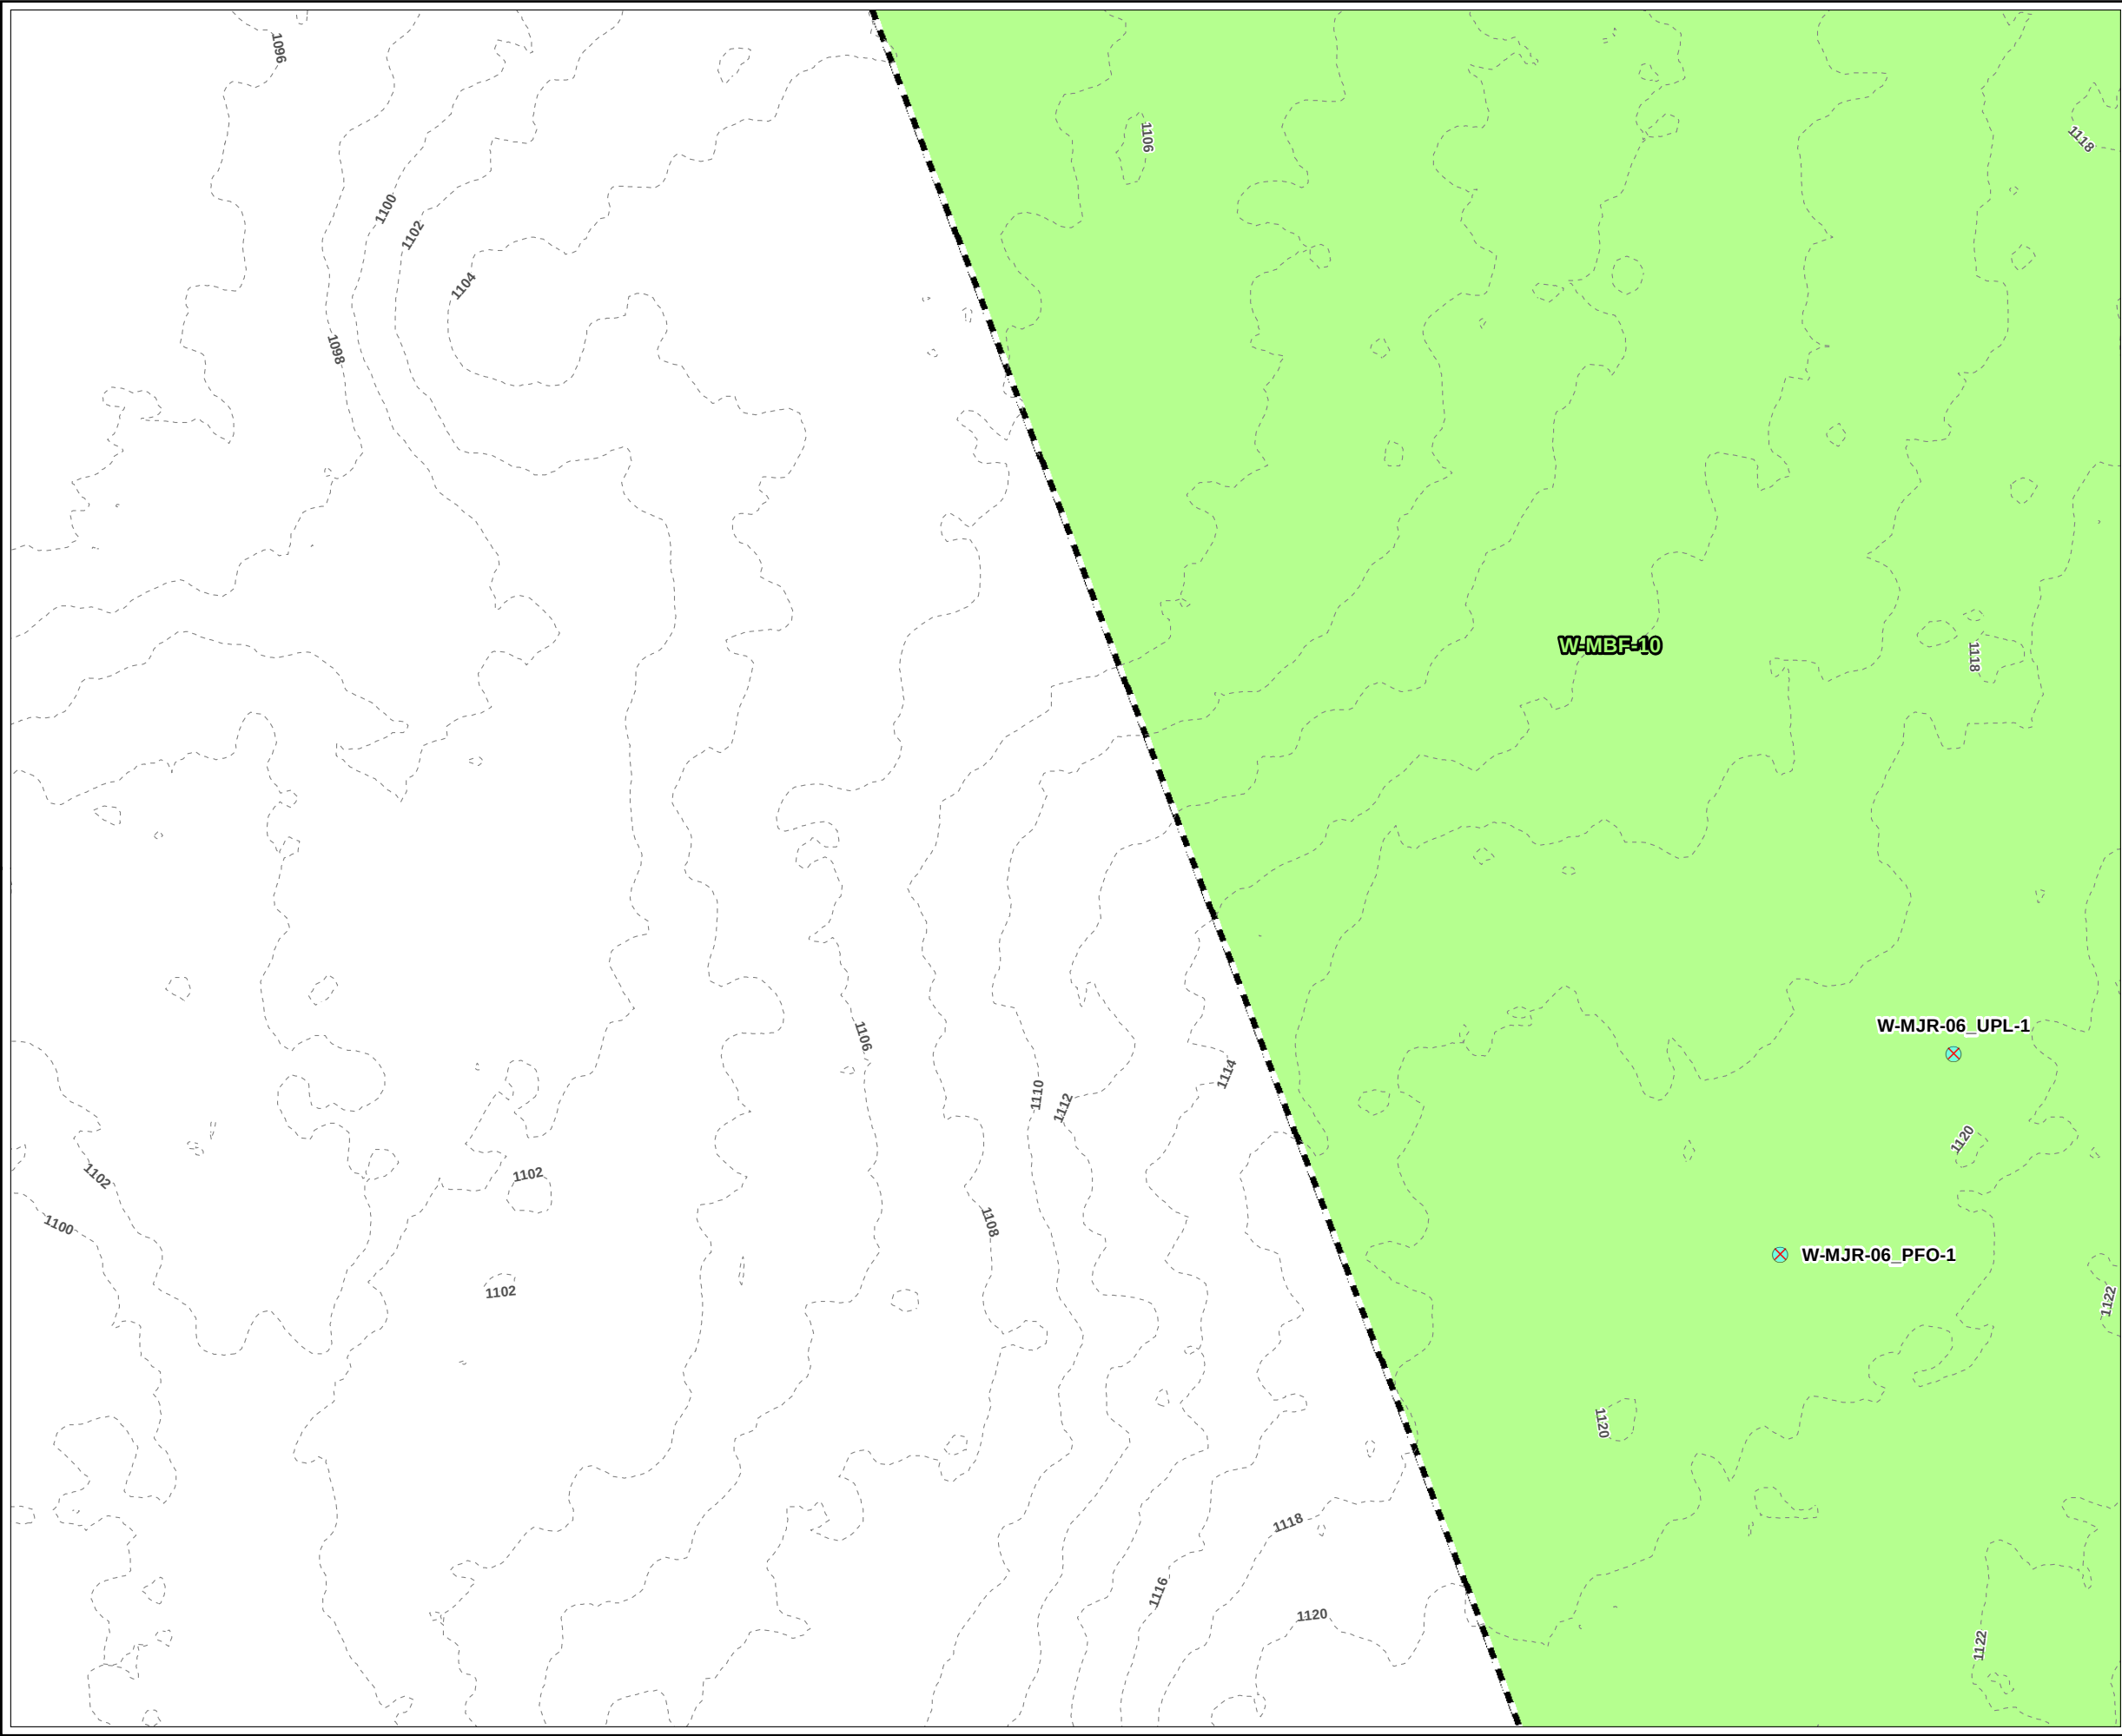

LEGEND

PROJECT BOUNDARY

OLD FLAG NUMBER

USACE PLOT

DELINEATED WETLAND AREA

2-FT CONTOUR

PLANS NOT FOR CONSTRUCTION

N

1 INCH = 50 FEET

500

0

500

Feet

PROJECT:

MONTAGUE ROAD PROJECT
FRANKLIN COUNTY, MASSACHUSETTS

TITLE:

DELINEATED
RESOURCES MAP

DRAWN BY:

S. MOTURI

CHECKED BY:

M. LENNON

APPROVED BY:

M. FIRSTENBERG

DATE:

NOVEMBER 2021

PROJ NO.:

336892


FIGURE 1

Page 9 of 38

650 SUFFOLK STREET
LOWELL, MA 01854

FILE NO.:

Montague_ANRAD_Series_11x17_20211029.mxd

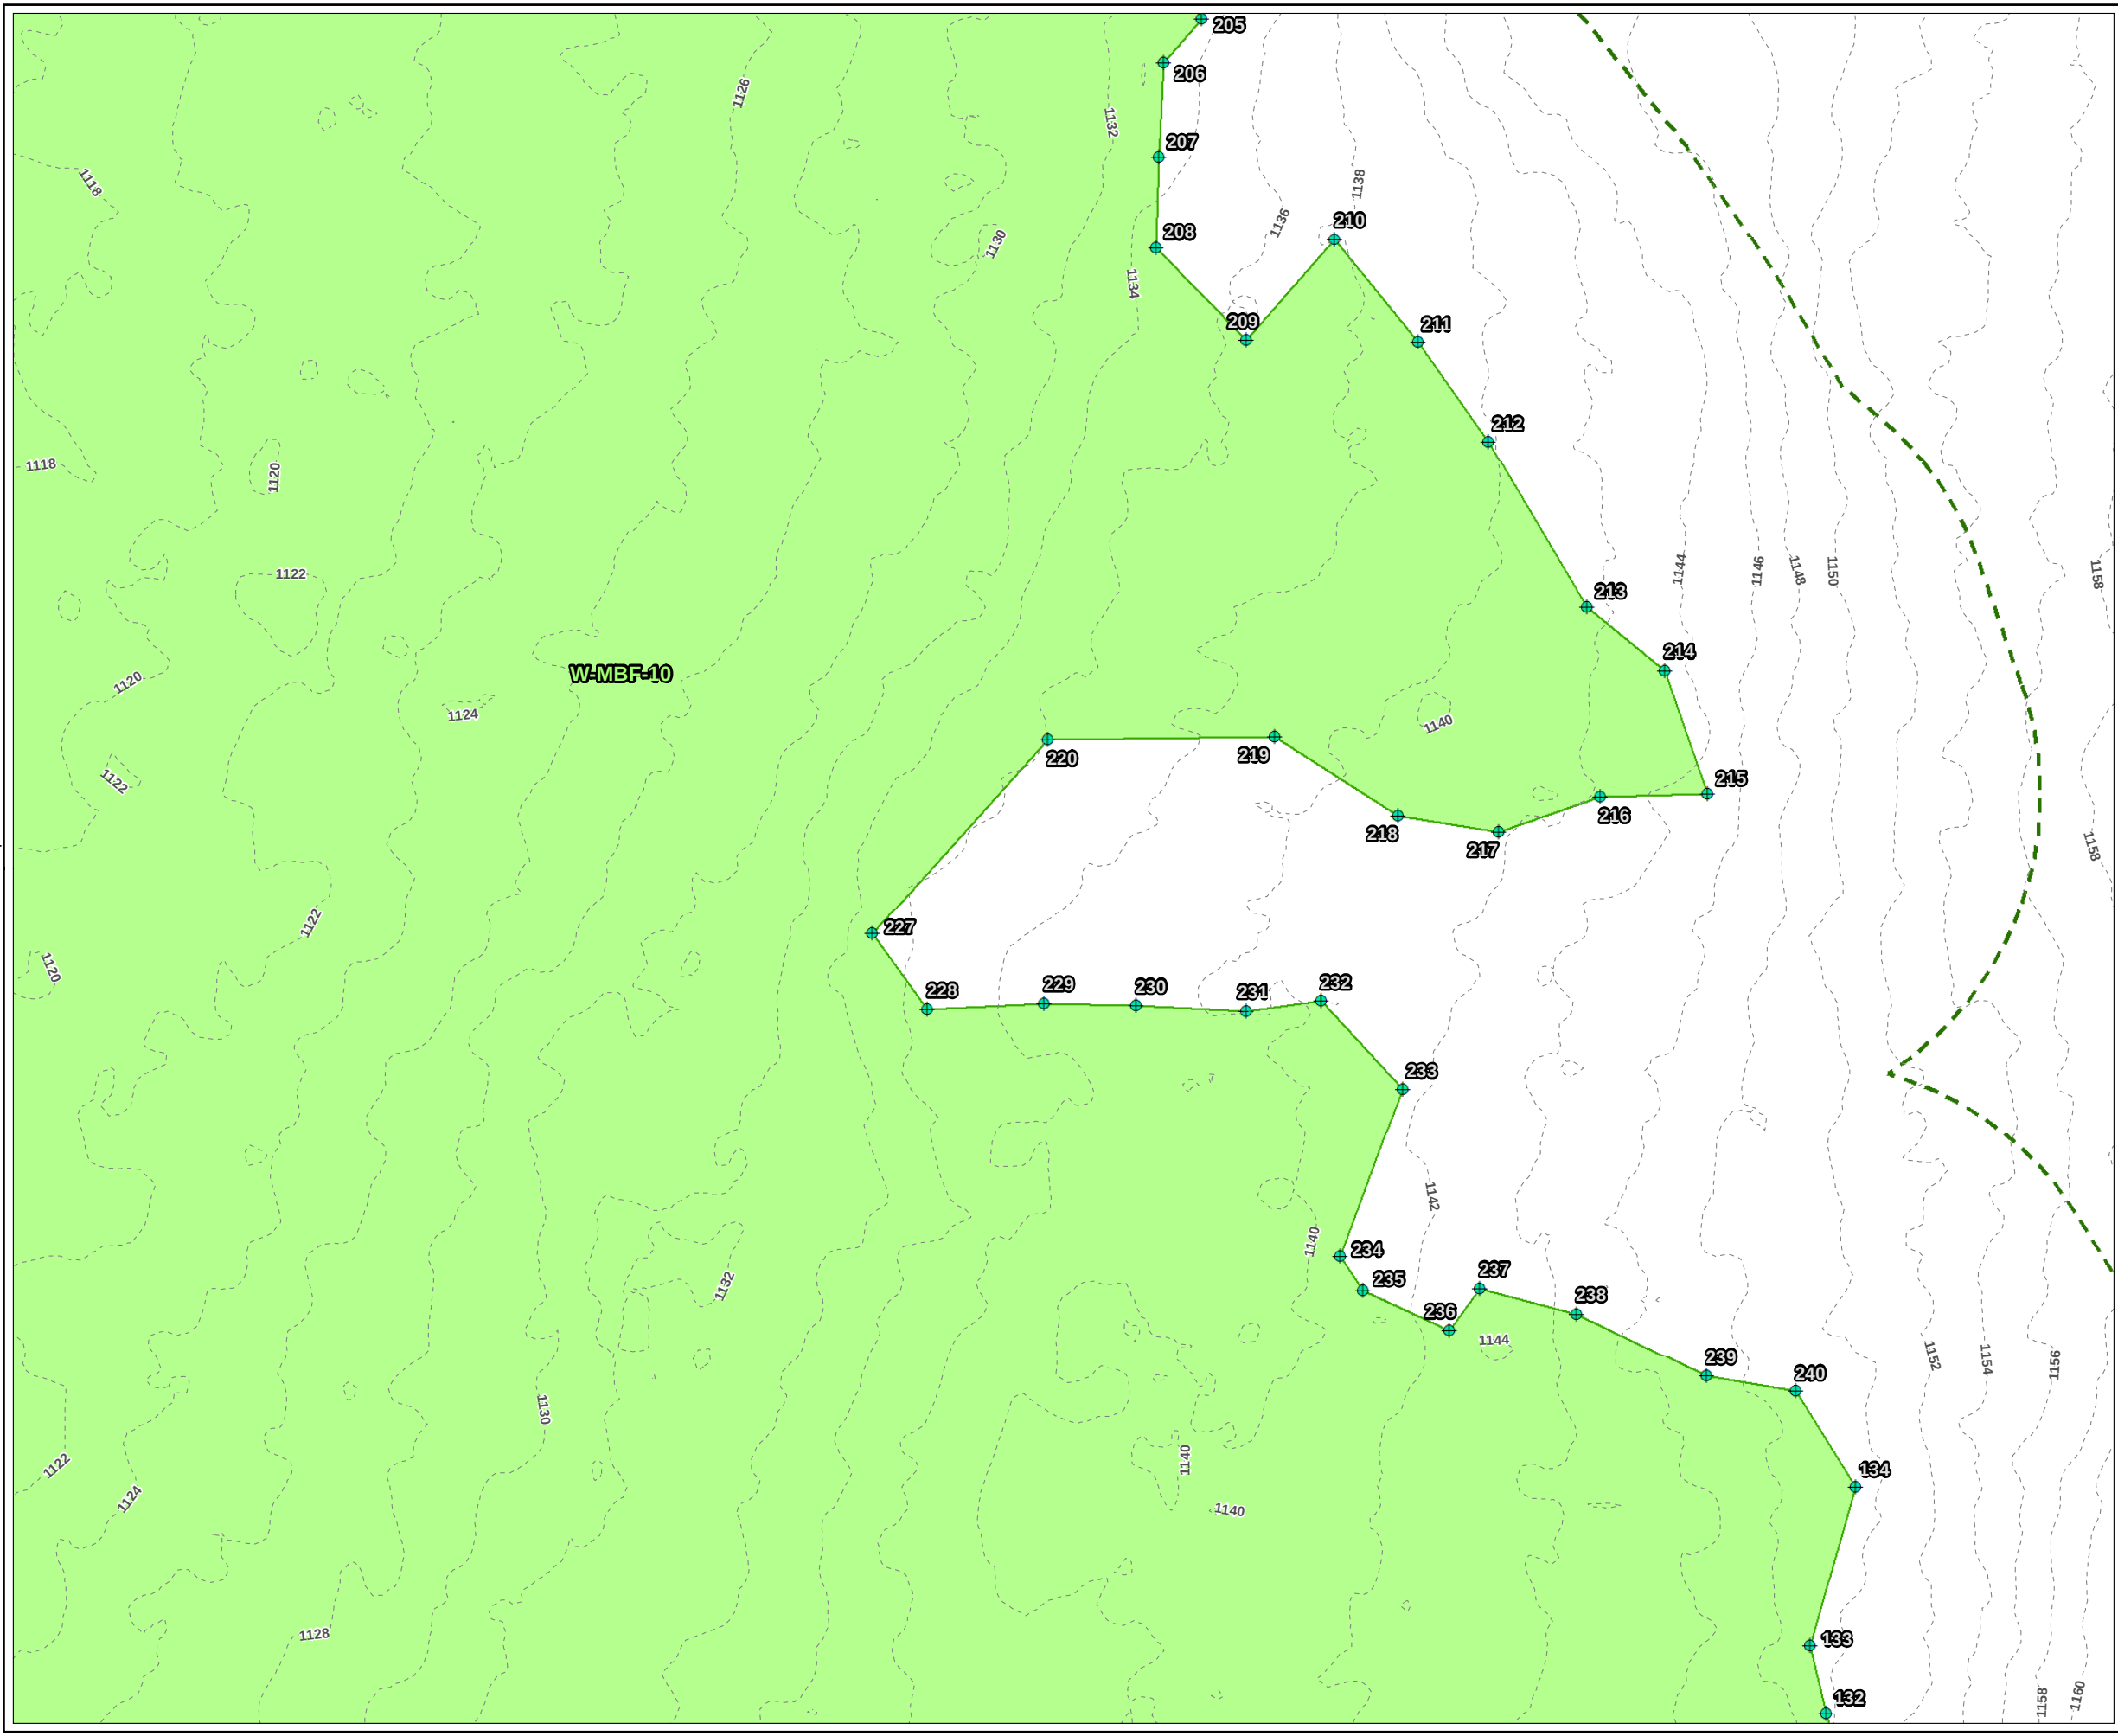

LEGEND

- PROJECT BOUNDARY
- OLD FLAG NUMBER
- WETLAND FLAG
- DELINEATED WETLAND AREA
- DELINEATED WETLAND BOUNDARY LINE
- 100-FT BUFFER ZONE
- 2-FT CONTOUR

PLANS NOT FOR CONSTRUCTION

1 INCH = 50 FEET

50 0 50

Feet

PROJECT:

MONTAGUE ROAD PROJECT
FRANKLIN COUNTY, MASSACHUSETTS

TITLE:

DELINEATED
RESOURCES MAP

DRAWN BY: S. MOTURI

CHECKED BY: M. LENNON

APPROVED BY: M. FIRSTENBERG

DATE: NOVEMBER 2021


PROJ NO.: 336892

FIGURE 1

Page 10 of 38

650 SUFFOLK STREET
LOWELL, MA 01854

FILE NO.: Montague_ANRAD_Series_11x17_20211029.mxd

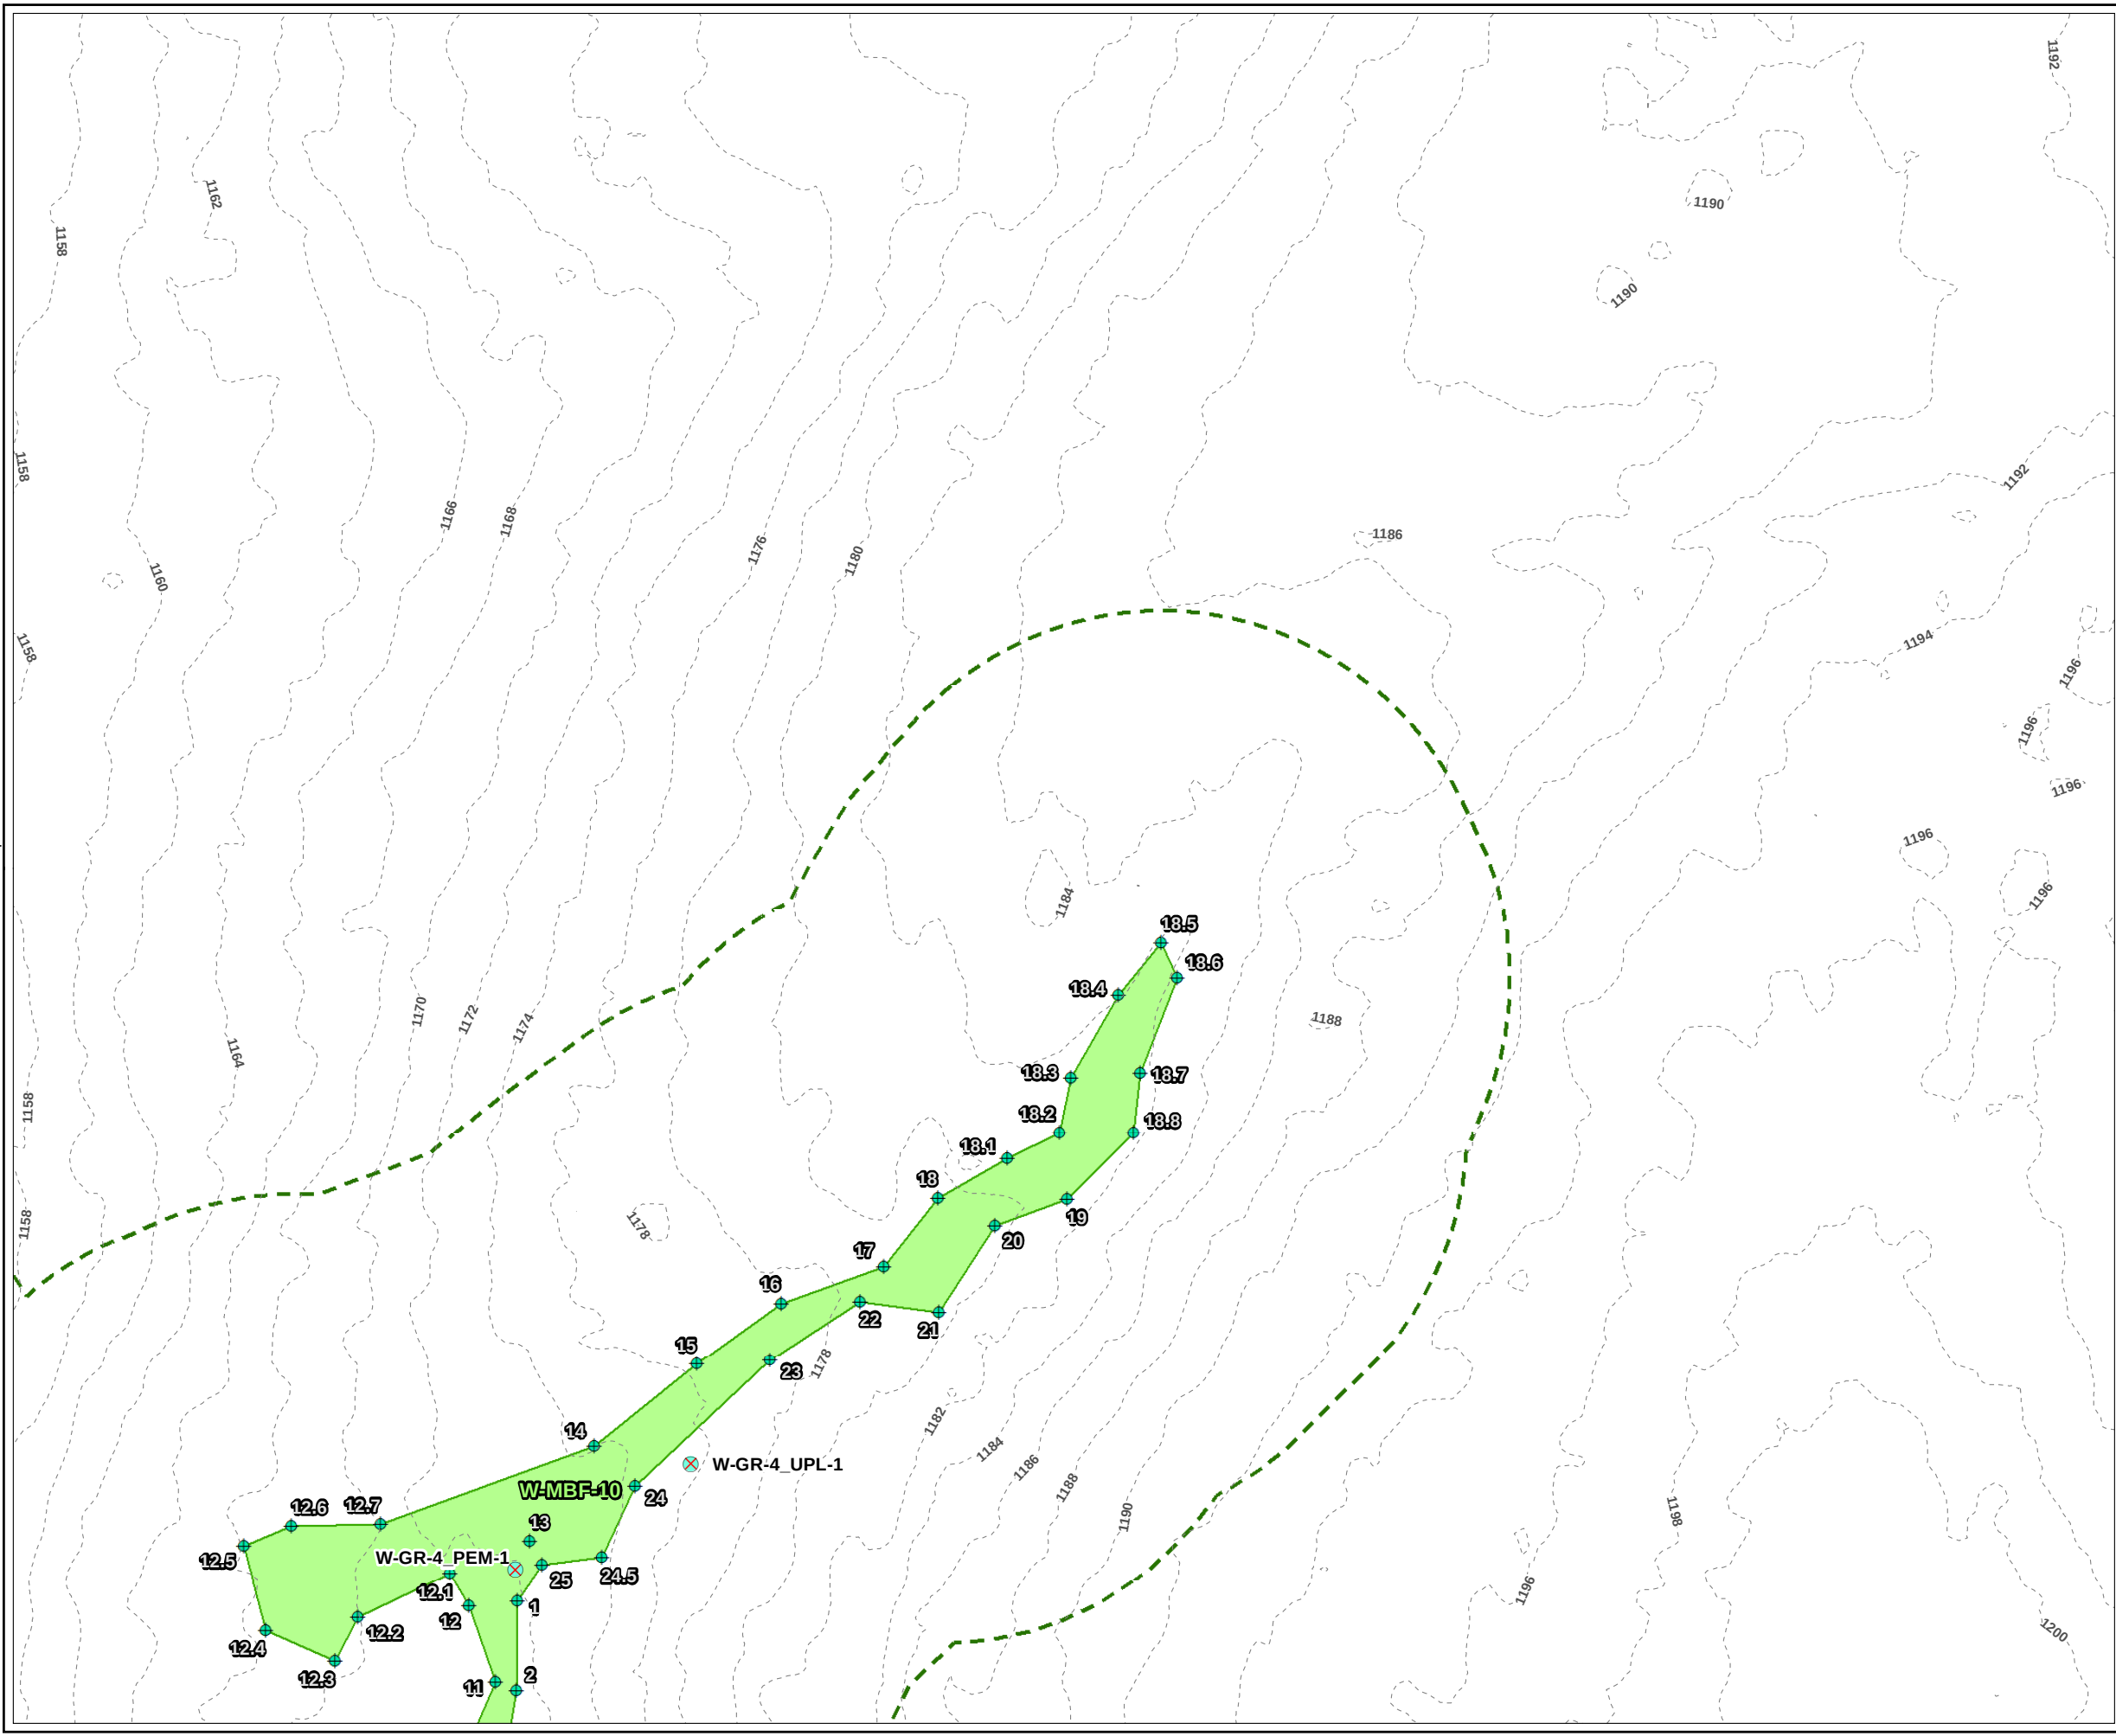

LEGEND

PROJECT BOUNDARY

OLD FLAG NUMBER

USACE PLOT

WETLAND FLAG

DELINEATED WETLAND AREA

DELINEATED WETLAND BOUNDARY LINE

100-FT BUFFER ZONE

2-FT CONTOUR

PLANS NOT FOR CONSTRUCTION

50 0 50
Feet

PROJECT:

MONTAGUE ROAD PROJECT
FRANKLIN COUNTY, MASSACHUSETTS

TITLE:

DELINEATED
RESOURCES MAP

DRAWN BY:

S. MOTURI

PROJ NO.:

336892

CHECKED BY:

M. LENNON

APPROVED BY:

M. FIRSTENBERG

DATE:

NOVEMBER 2021


FIGURE 1

Page 11 of 38

650 SUFFOLK STREET
LOWELL, MA 01854

FILE NO.:

Montague_ANRAD_Series_11x17_20211029.mxd

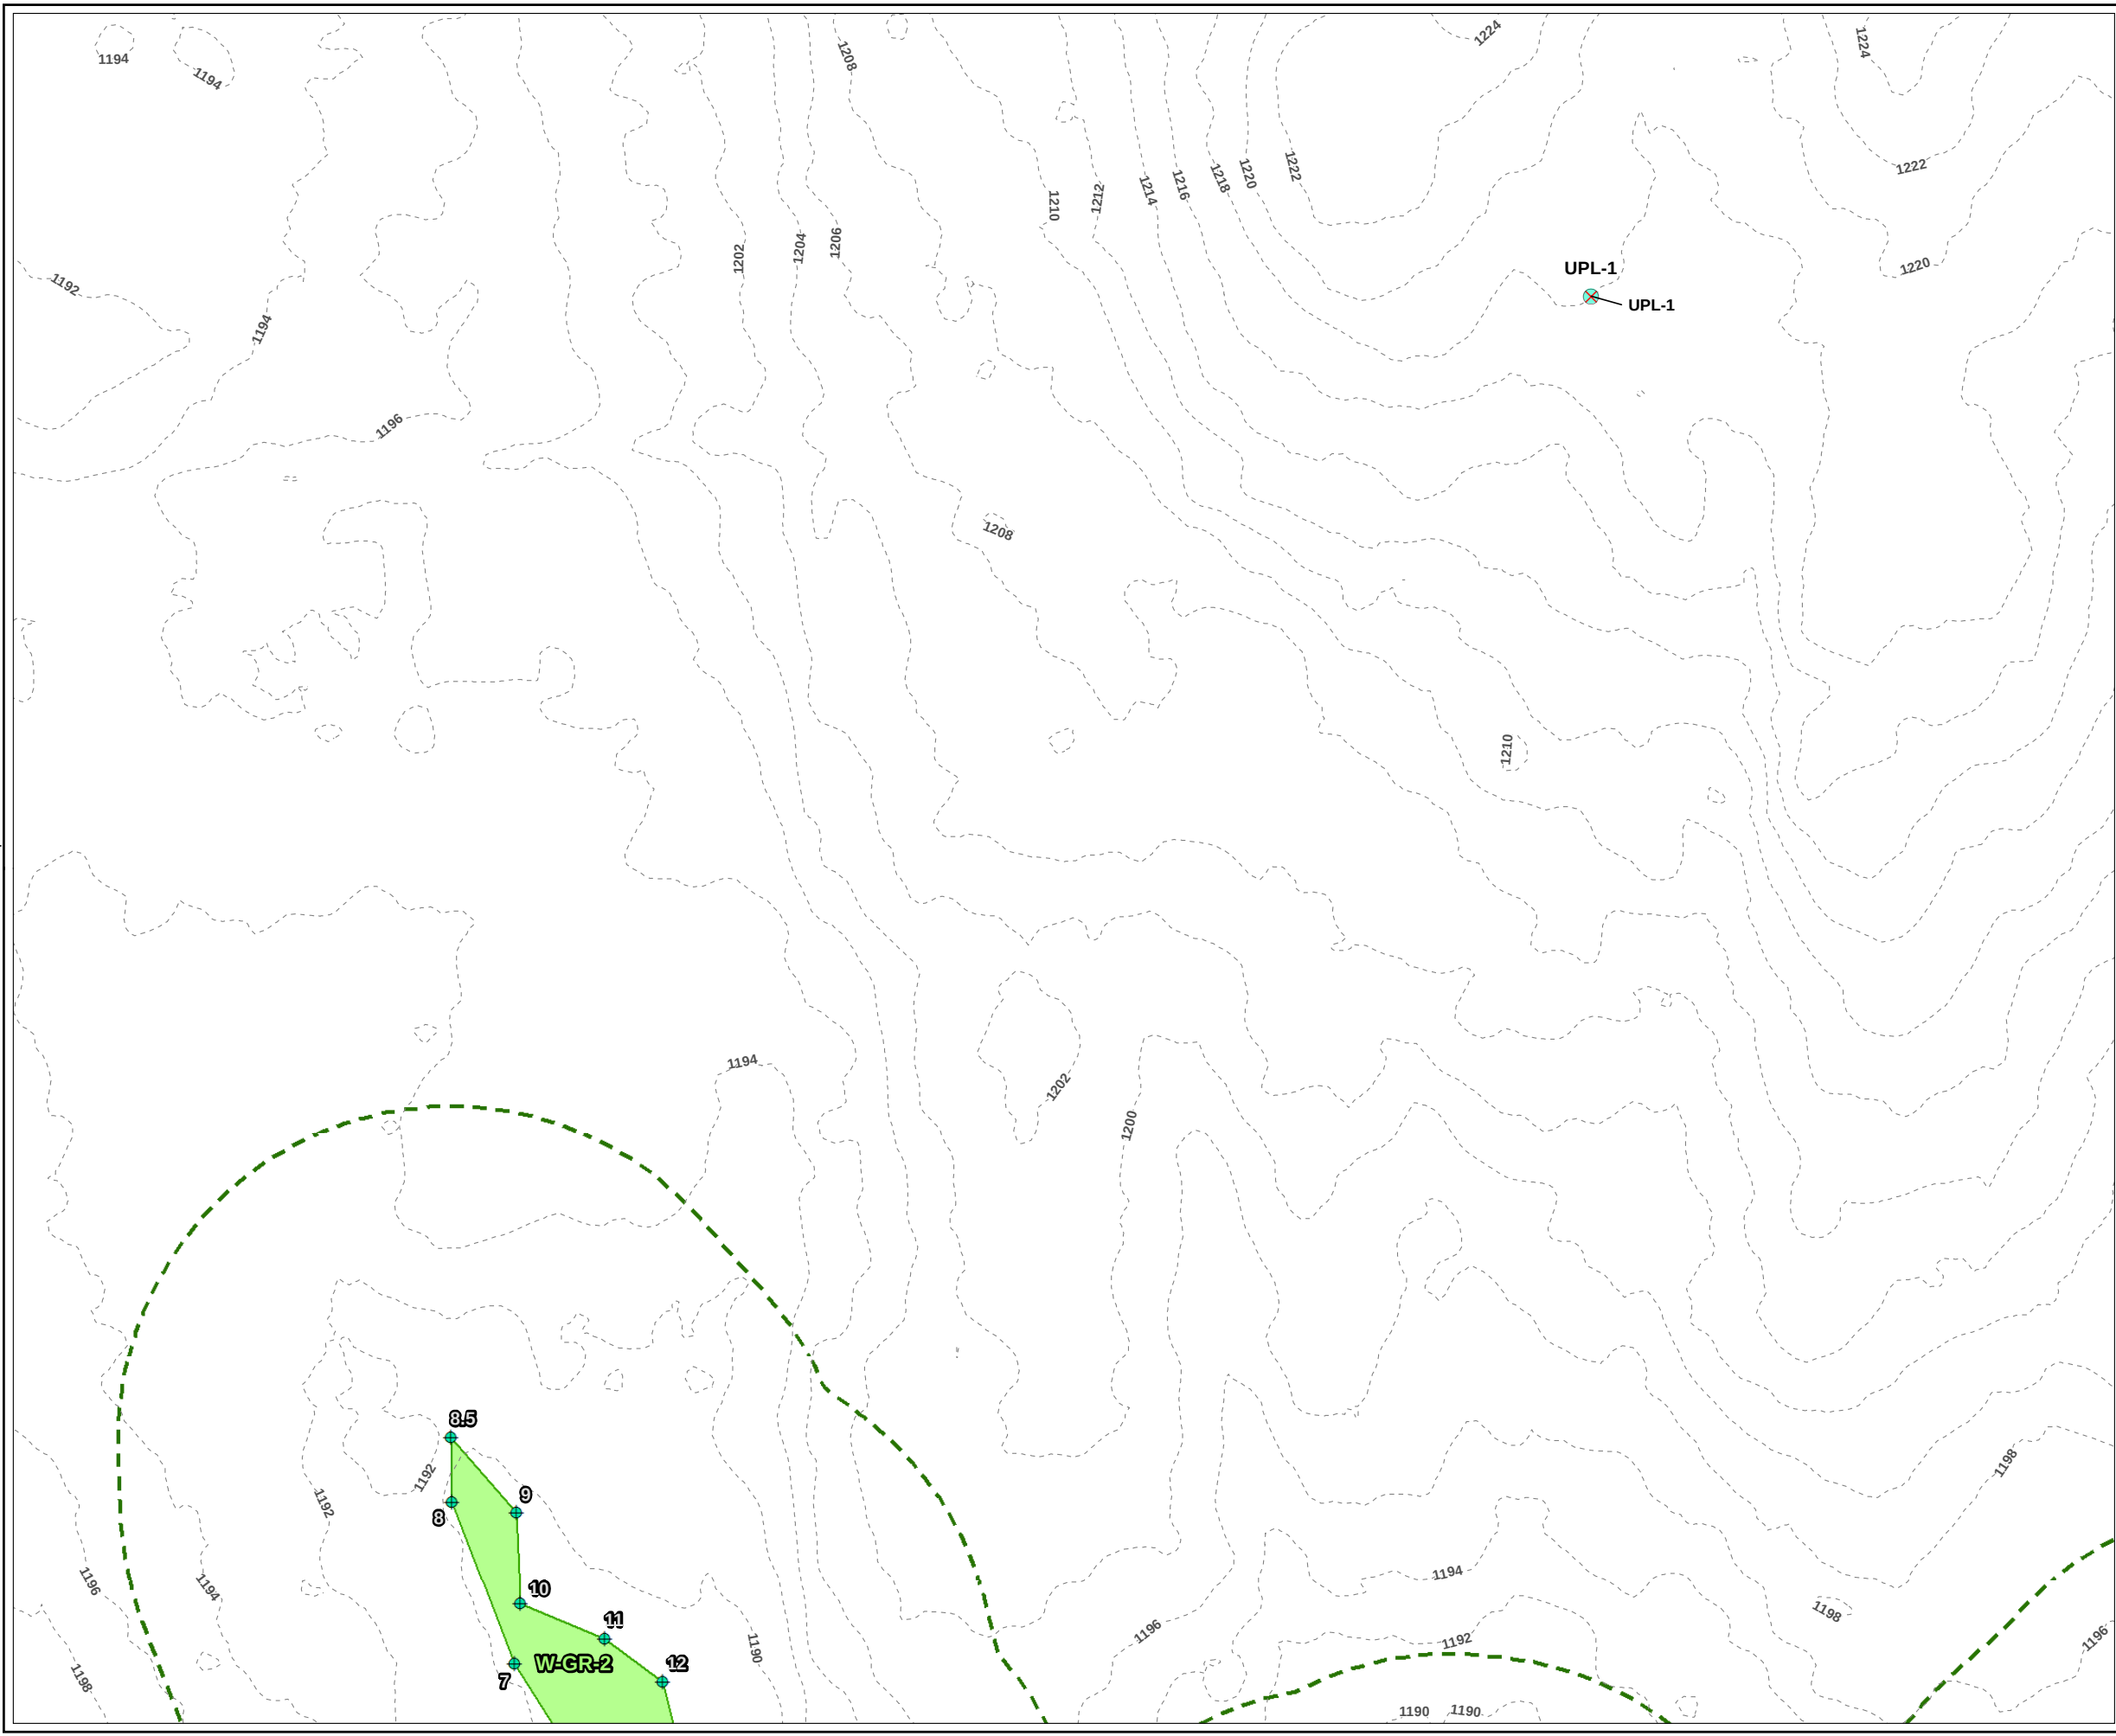

LEGEND

PROJECT BOUNDARY

OLD FLAG NUMBER

USACE PLOT

WETLAND FLAG

DELINEATED WETLAND AREA

DELINEATED WETLAND BOUNDARY LINE

100-FT BUFFER ZONE

2-FT CONTOUR

PLANS NOT FOR CONSTRUCTION

N

50050

1 INCH = 50 FEET

050

Feet

PROJECT:

MONTAGUE ROAD PROJECT
FRANKLIN COUNTY, MASSACHUSETTS

TITLE:

DELINEATED
RESOURCES MAP

DRAWN BY: S. MOTURI

CHECKED BY: M. LENNON

APPROVED BY: M. FIRSTENBERG

DATE: NOVEMBER 2021

PROJ NO.: 336892


FIGURE 1

Page 12 of 38

650 SUFFOLK STREET
LOWELL, MA 01854

FILE NO.:

Montague_ANRAD_Series_11x17_20211029.mxd

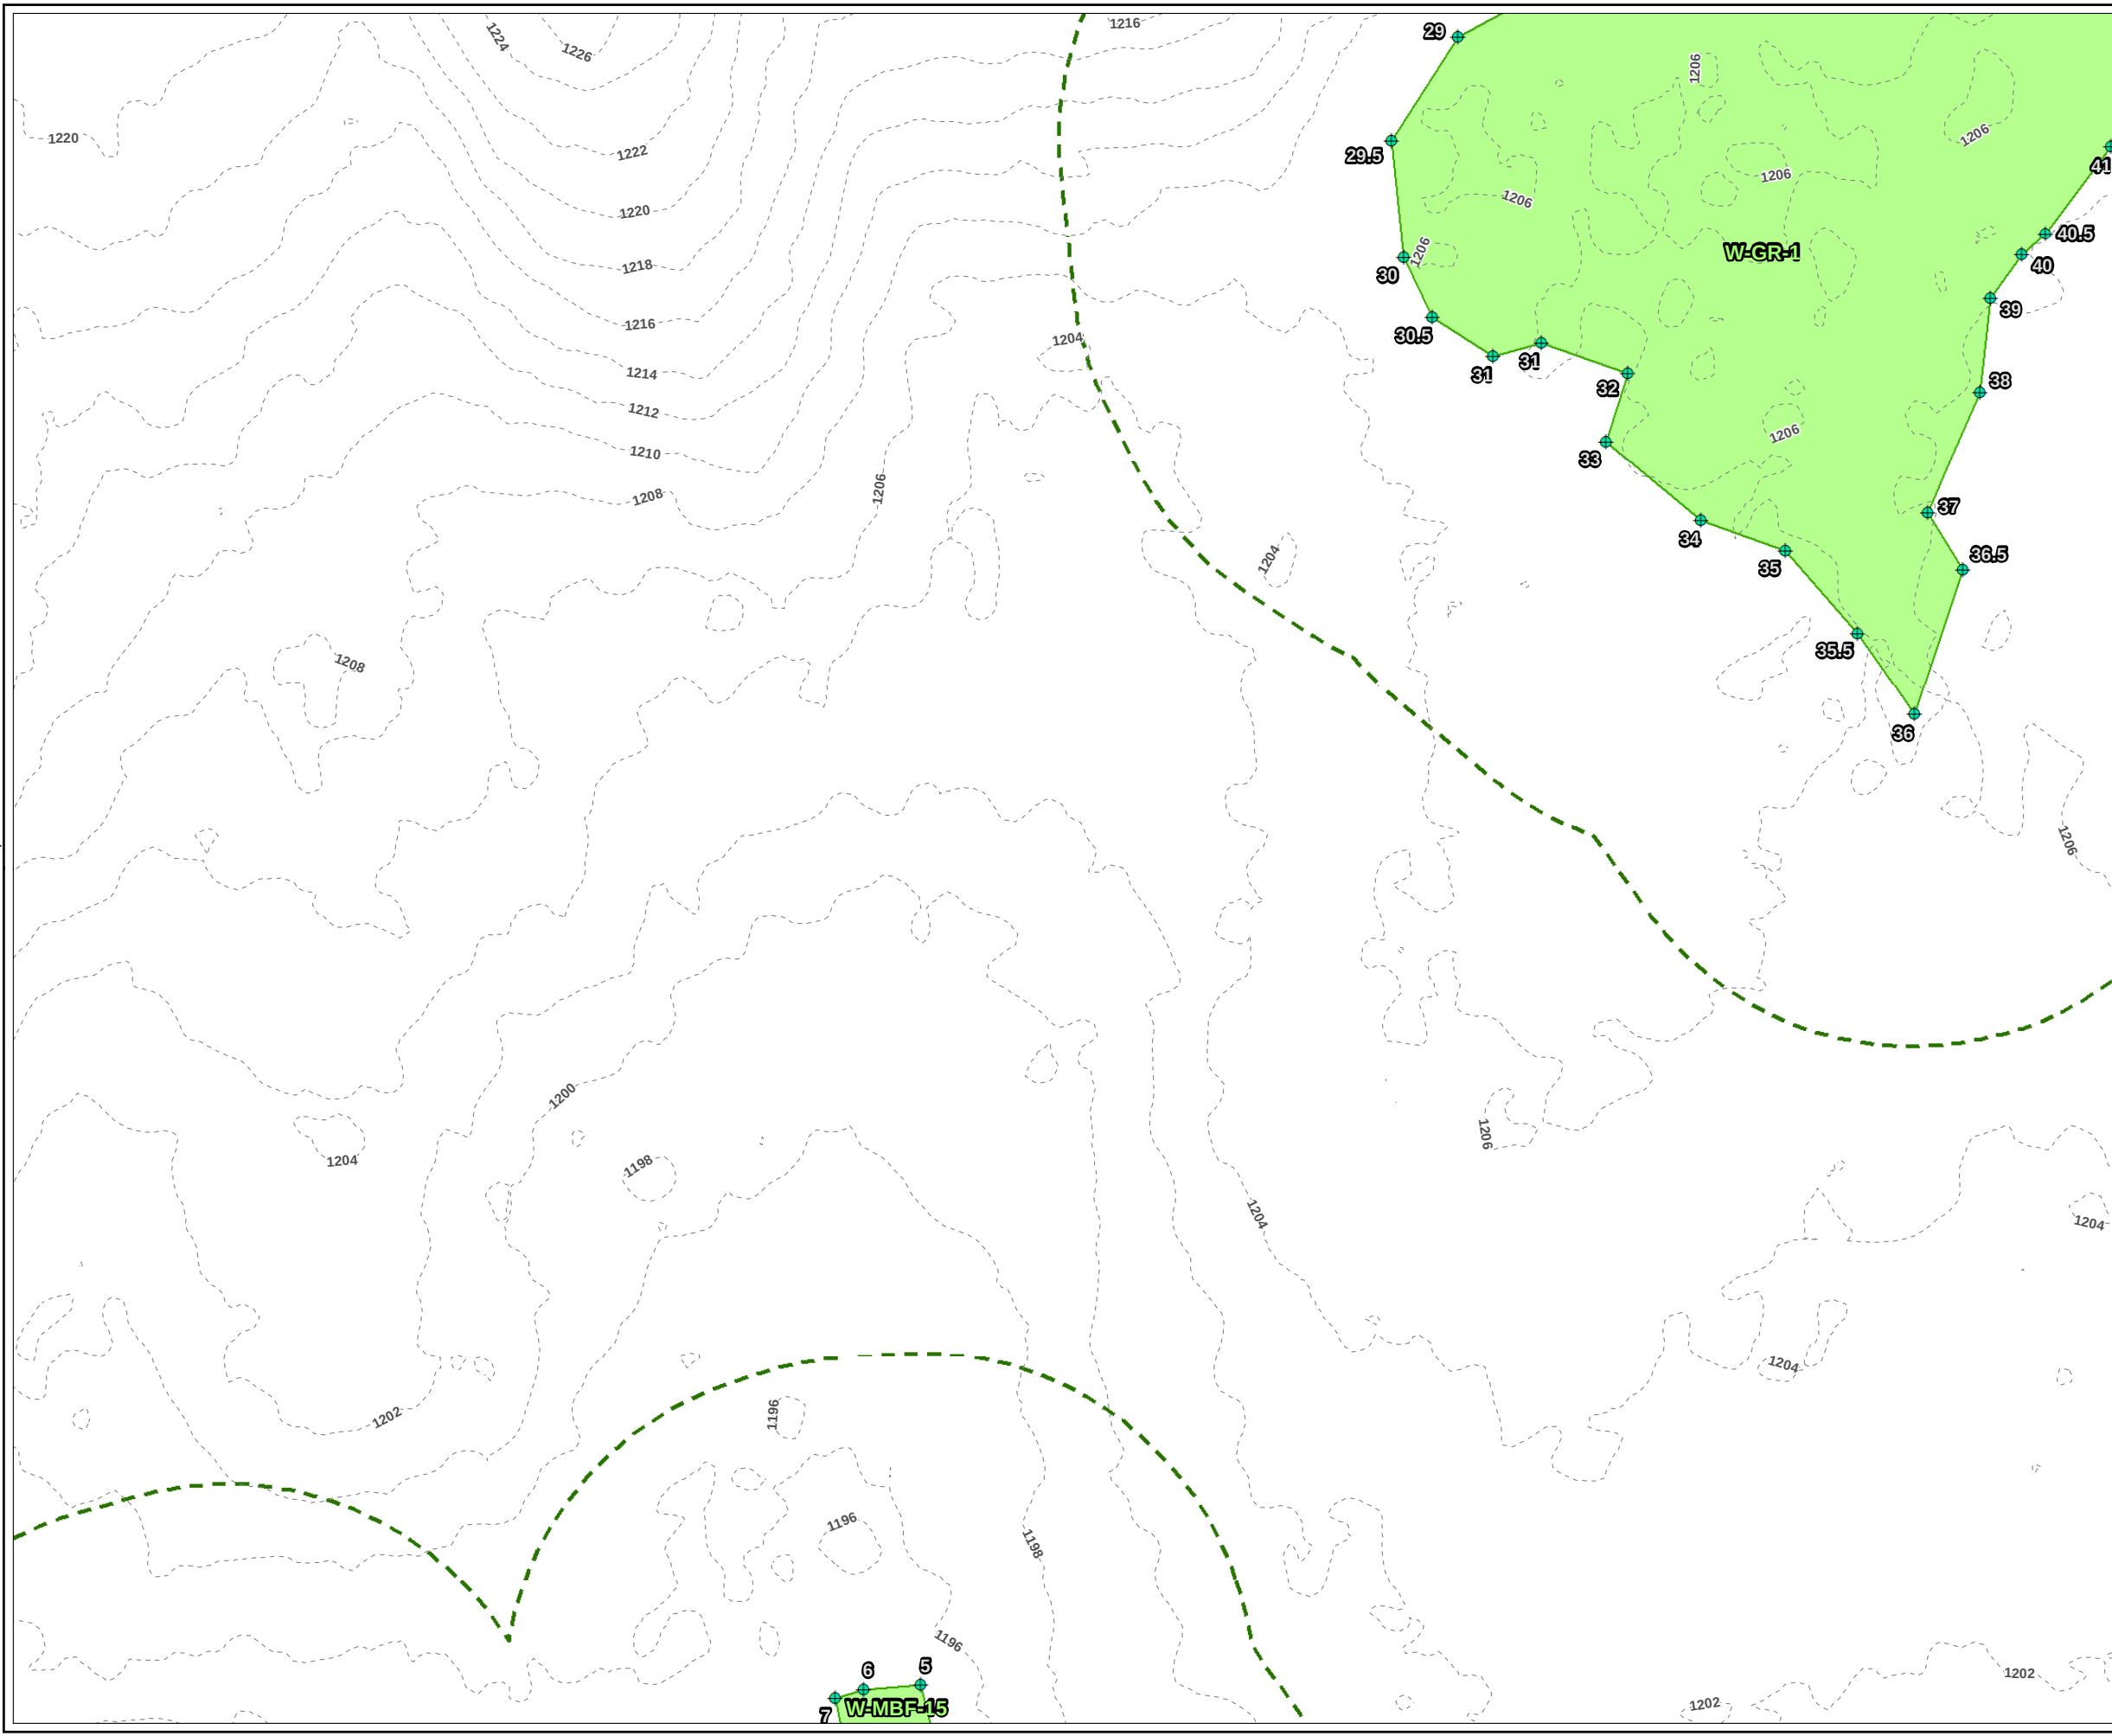

LEGEND

PROJECT BOUNDARY

OLD FLAG NUMBER

WETLAND FLAG

DELINEATED WETLAND AREA

DELINEATED WETLAND BOUNDARY LINE

100-FT BUFFER ZONE

2-FT CONTOUR

PLANS NOT FOR CONSTRUCTION

N

1 INCH = 50 FEET

500

0

500

Feet

PROJECT:

MONTAGUE ROAD PROJECT
FRANKLIN COUNTY, MASSACHUSETTS

TITLE:

DELINEATED
RESOURCES MAP

DRAWN BY:

S. MOTURI

CHECKED BY:

M. LENNON

APPROVED BY:

M. FIRSTENBERG

DATE:

NOVEMBER 2021

PROJ NO.:

336892

FIGURE 1


Page 13 of 38

TRC

650 SUFFOLK STREET
LOWELL, MA 01854

FILE NO.:

Montague_ANRAD_Series_11x17_20211029.mxd

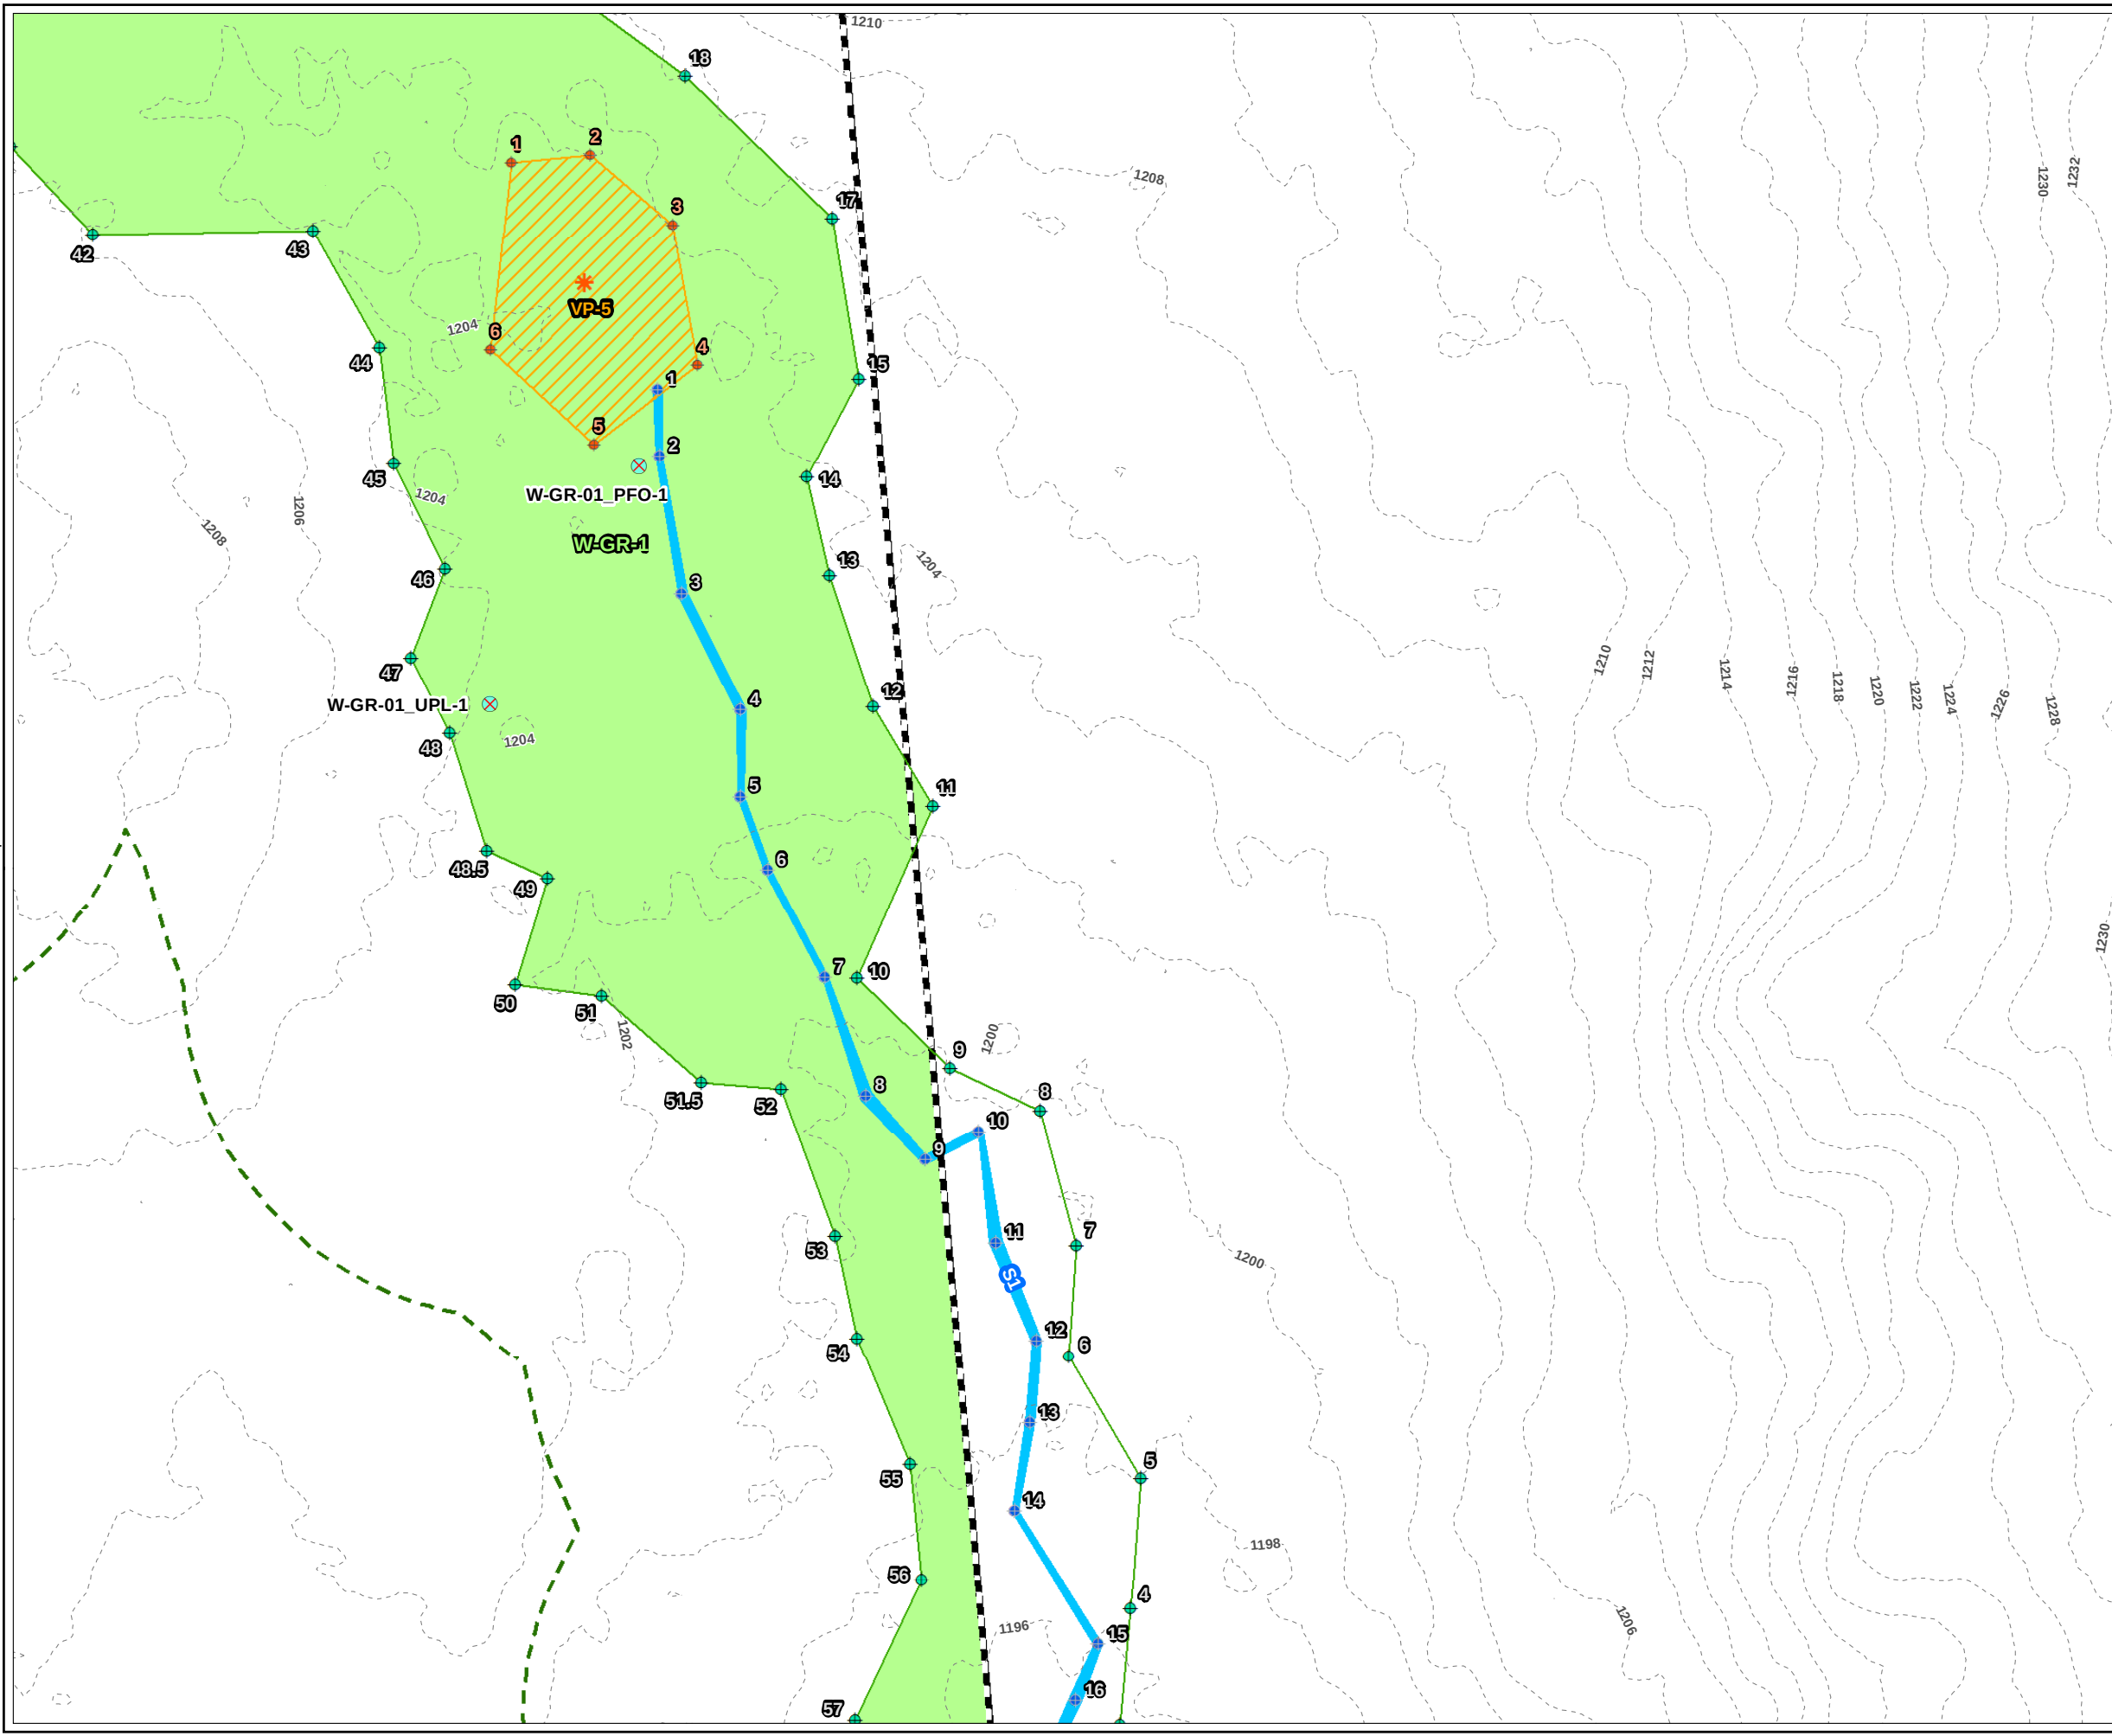

LEGEND

- PROJECT BOUNDARY
- OLD FLAG NUMBER
- VERNAL POOL FLAG
- USACE PLOT
- WETLAND FLAG
- BANK FLAG
- TRC VERNAL POOL
- DELINEATED INTERMITTENT STREAM AREA
- DELINEATED WETLAND AREA
- DELINEATED WETLAND BOUNDARY LINE
- DELINEATED VERNAL POOL
- 100-FT BUFFER ZONE
- 2-FT CONTOUR

PLANS NOT FOR CONSTRUCTION

1 INCH = 50 FEET

50 0 50

Feet

An inset map showing a grid of numbered cells (1-38). The cell containing the project area is highlighted in red and labeled with the number 14.

PROJECT:

MONTAGUE ROAD PROJECT
FRANKLIN COUNTY, MASSACHUSETTS

TITLE:

DELINEATED
RESOURCES MAP

DRAWN BY: S. MOTURI

PROJ NO.: 336892

CHECKED BY: M. LENNON

FIGURE 1

APPROVED BY: M. FIRSTENBERG


Page 14 of 38

DATE: NOVEMBER 2021

The logo for TRC (Technical Resources Corporation) consists of a stylized green 'T' followed by the letters 'TRC' in a bold, sans-serif font.

650 SUFFOLK STREET
LOWELL, MA 01854

FILE NO.: Montague_ANRAD_Series_11x17_20211029.mxd

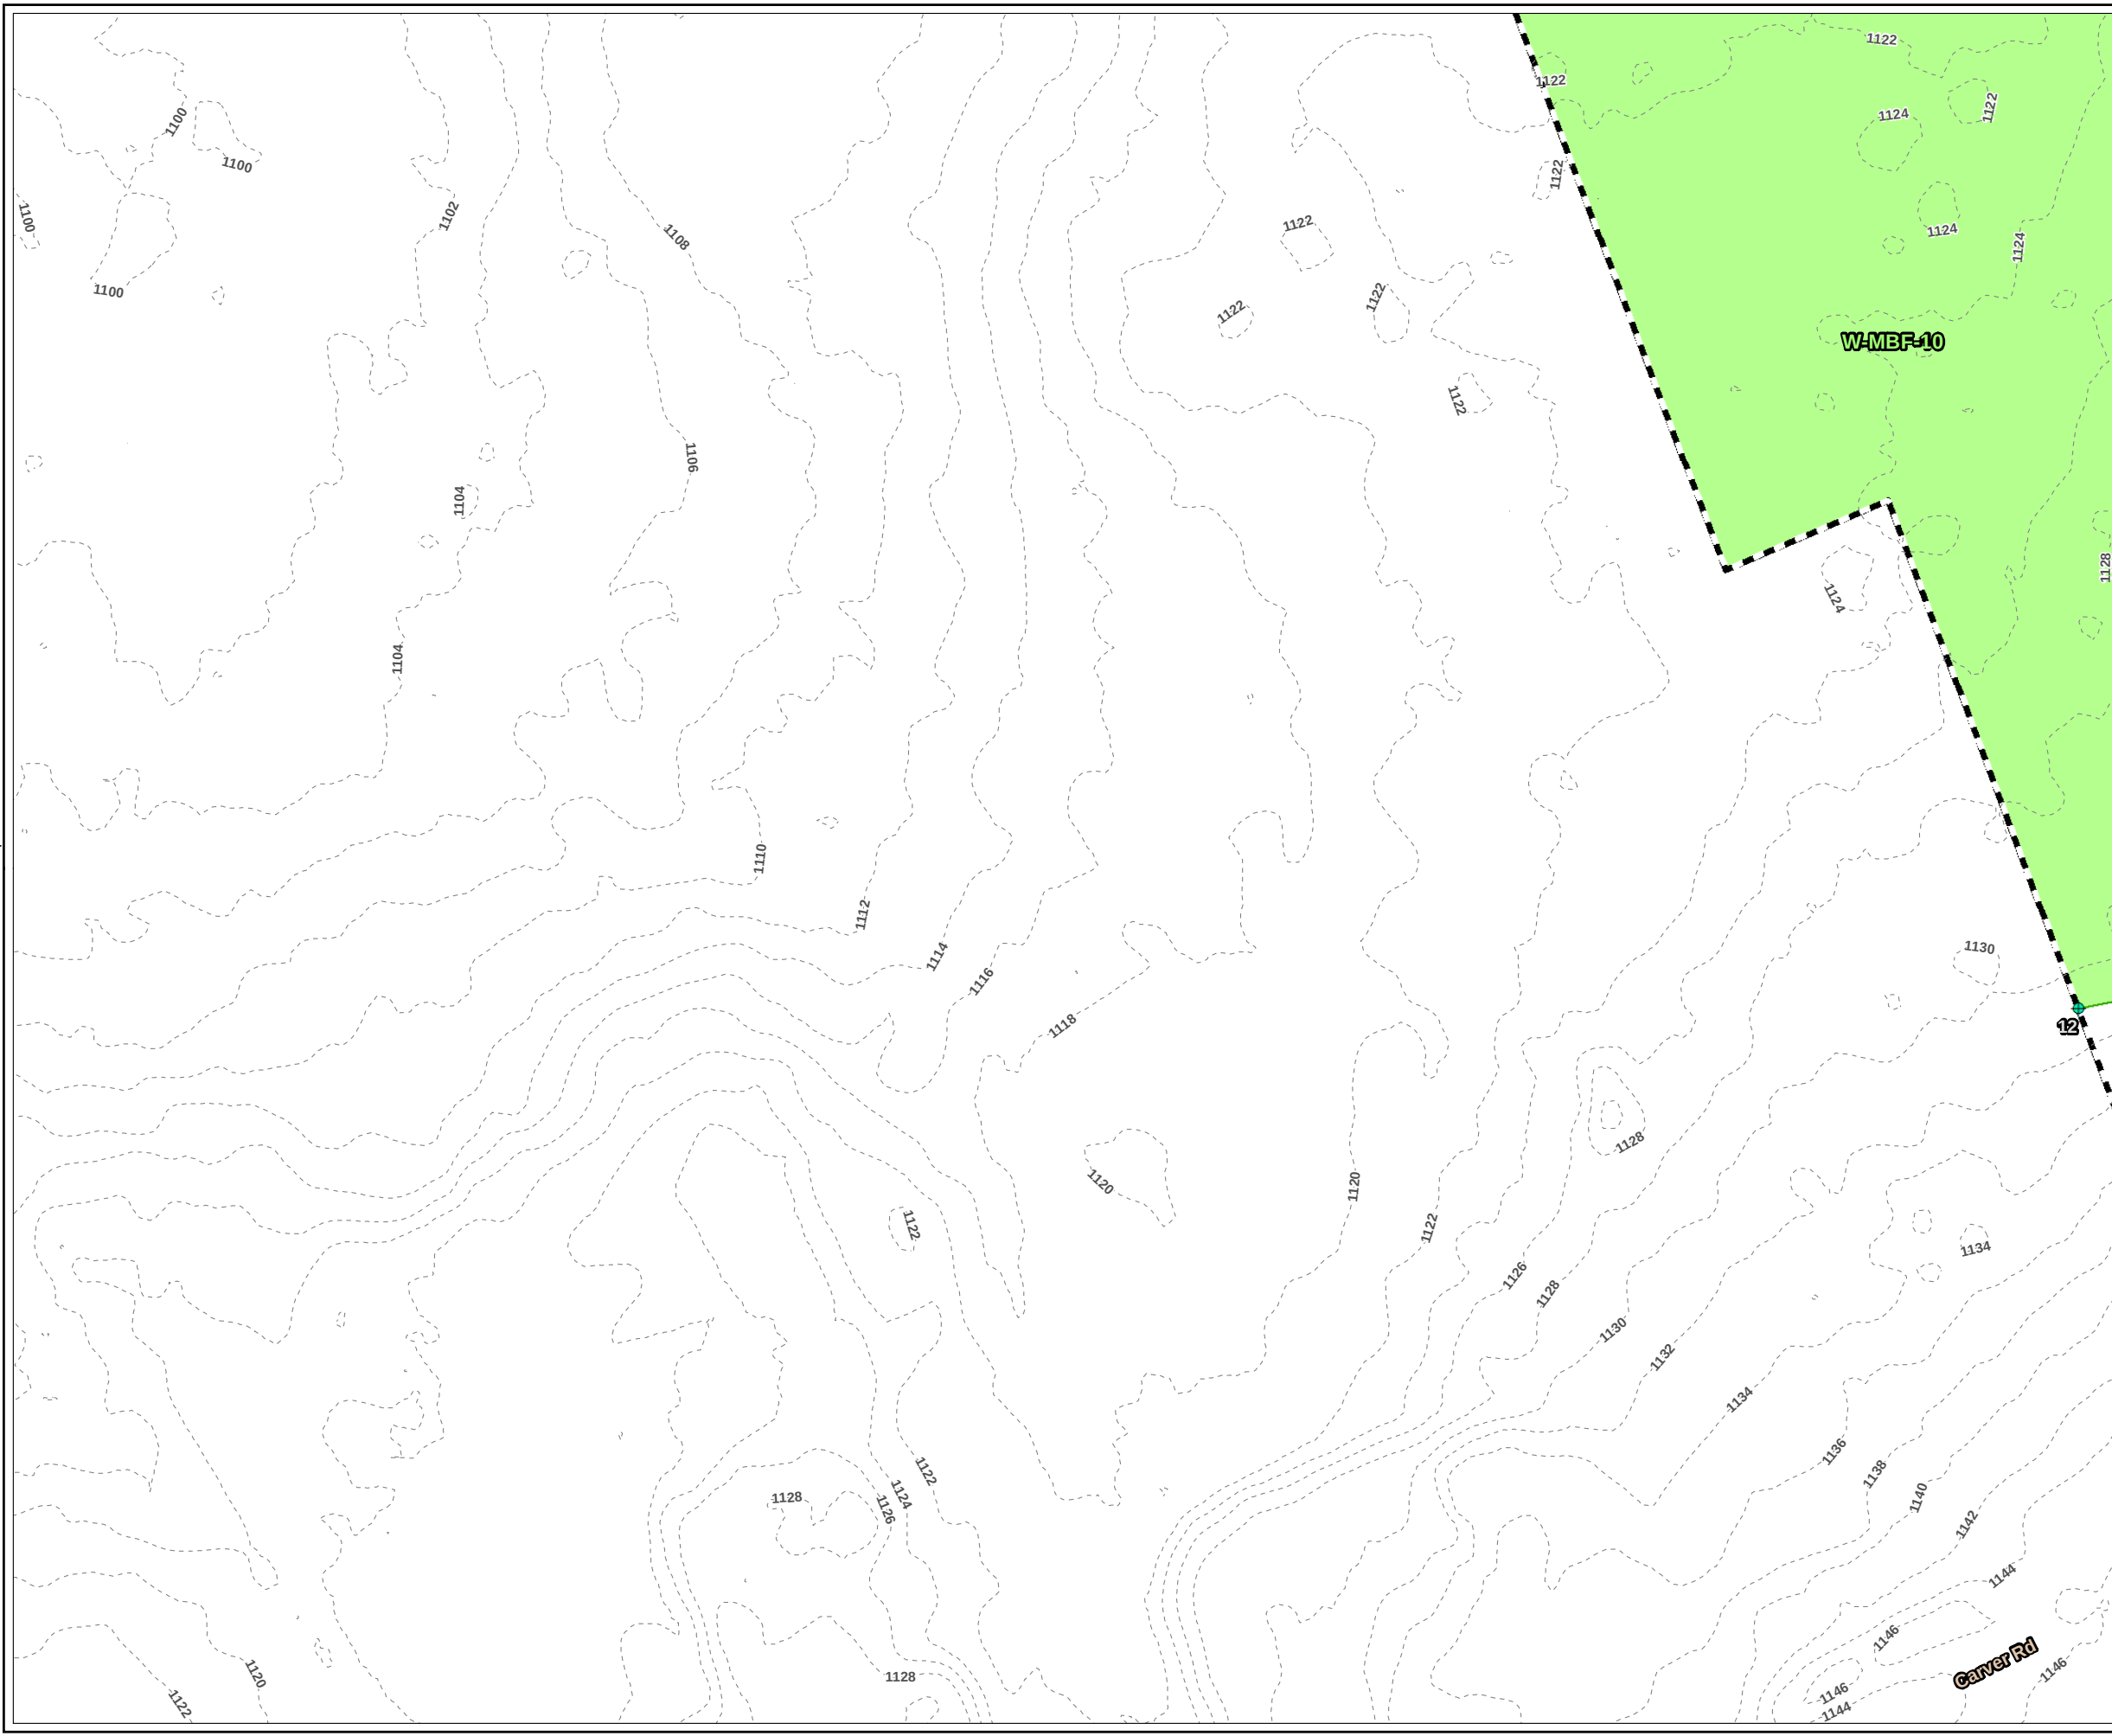

 PROJECT BOUNDARY
 OLD FLAG NUMBER
 WETLAND FLAG
 DELINEATED WETLAND AREA
 DELINEATED WETLAND BOUNDARY LINE
 2-FT CONTOUR

1 INCH = 50 FEET


50 0 50

Feet

N

Map showing the proposed station location (15) on the 150th Street Corridor. The map includes a scale bar (1 inch = 50 feet) and a north arrow. The station location is marked with a red circle and labeled '15'. The map shows the corridor from 150th Street to 160th Street, with various streets and landmarks labeled.

PROJECT:		MONTAGUE ROAD PROJECT FRANKLIN COUNTY, MASSACHUSETTS	
TITLE:		DELINEATED RESOURCES MAP	
DRAWN BY:	S. MOTURI	PROJ NO.:	336892
CHECKED BY:	M. LENNON	FIGURE 1 Page 15 of 38	
APPROVED BY:	M. FIRSTENBERG		
DATE:	NOVEMBER 2021		
		650 SUFFOLK STREET LOWELL, MA 01854	
FILE NO.:		Montague_ANRAD_Series_11x17_20211029.mxd	

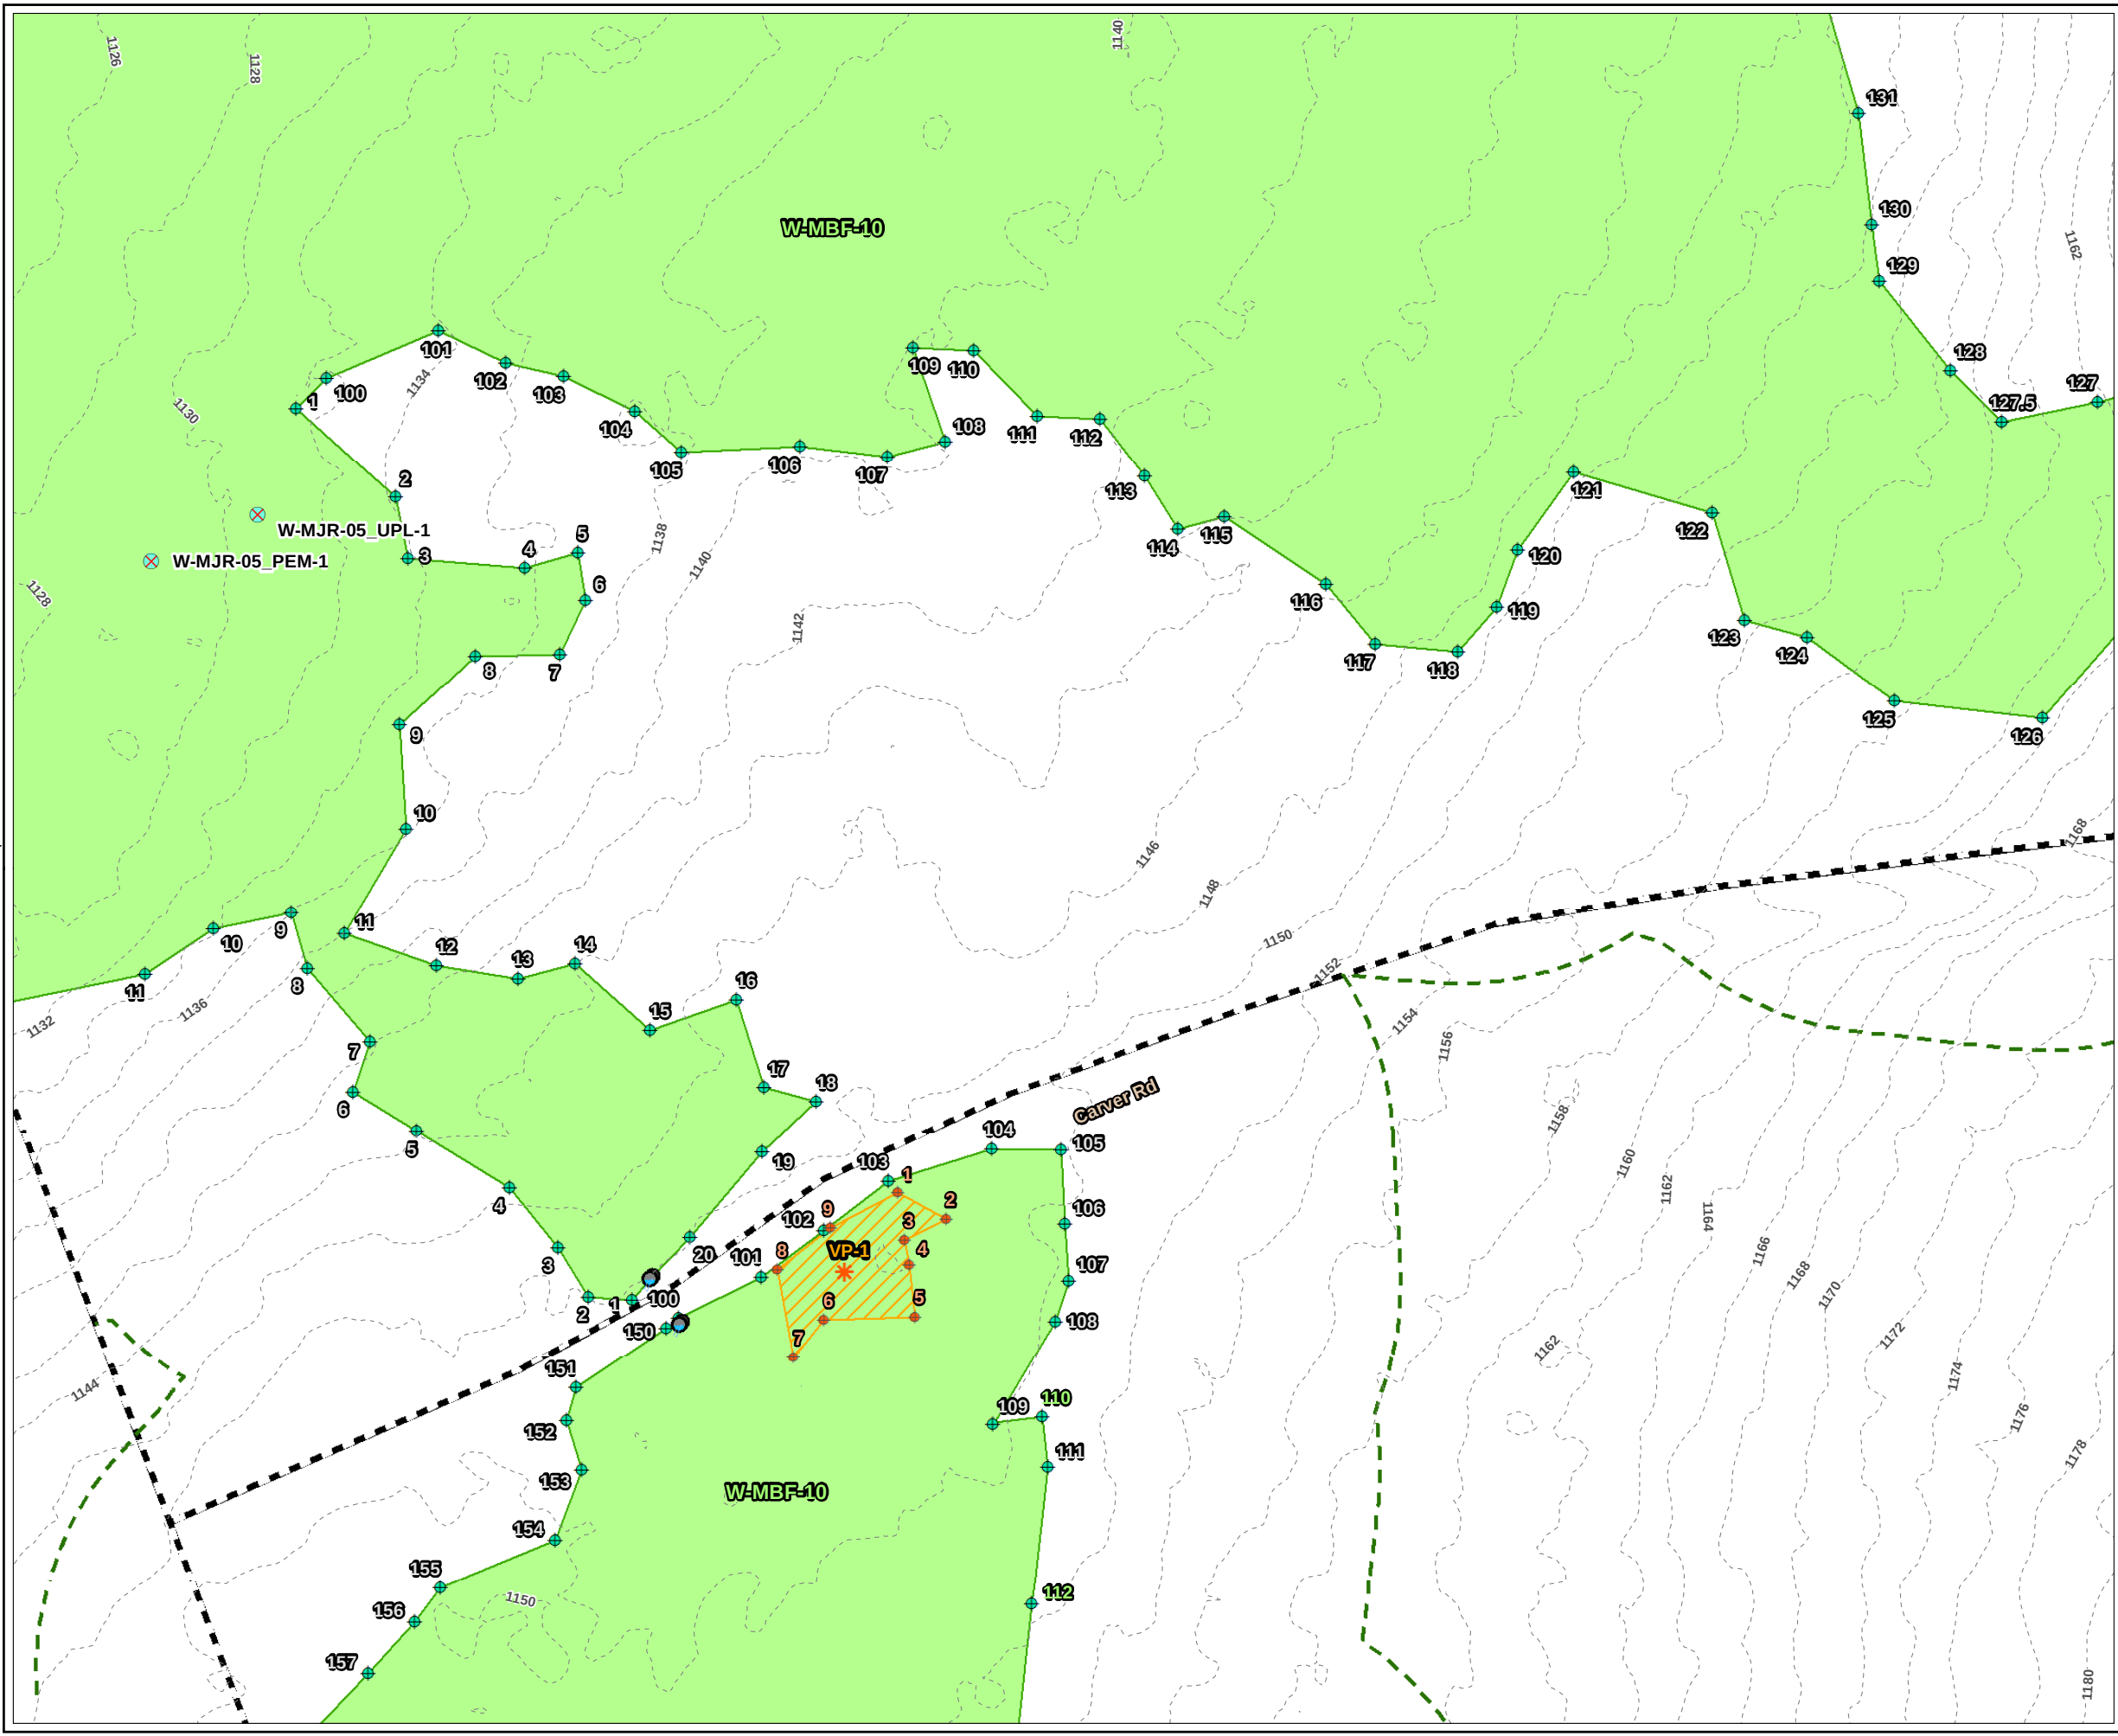

LEGEND

PROJECT BOUNDARY

OLD FLAG NUMBER

VERNAL POOL FLAG

USACE PLOT

CULVERT

WETLAND FLAG

TRC VERNAL POOL

DELINEATED WETLAND AREA

DELINEATED WETLAND BOUNDARY LINE

DELINEATED VERNAL POOL

100-FT BUFFER ZONE

2-FT CONTOUR

PLANS NOT FOR CONSTRUCTION

1 INCH = 50 FEET

500

0

500

Feet

PROJECT:

MONTAGUE ROAD PROJECT
FRANKLIN COUNTY, MASSACHUSETTS

TITLE:

DELINEATED
RESOURCES MAP

DRAWN BY:

S. MOTURI

PROJ NO.:

336892

CHECKED BY:

M. LENNON

APPROVED BY:

M. FIRSTENBERG

DATE:

NOVEMBER 2021


FIGURE 1

Page 16 of 38

650 SUFFOLK STREET
LOWELL, MA 01854

FILE NO.:

Montague_ANRAD_Series_11x17_20211029.mxd

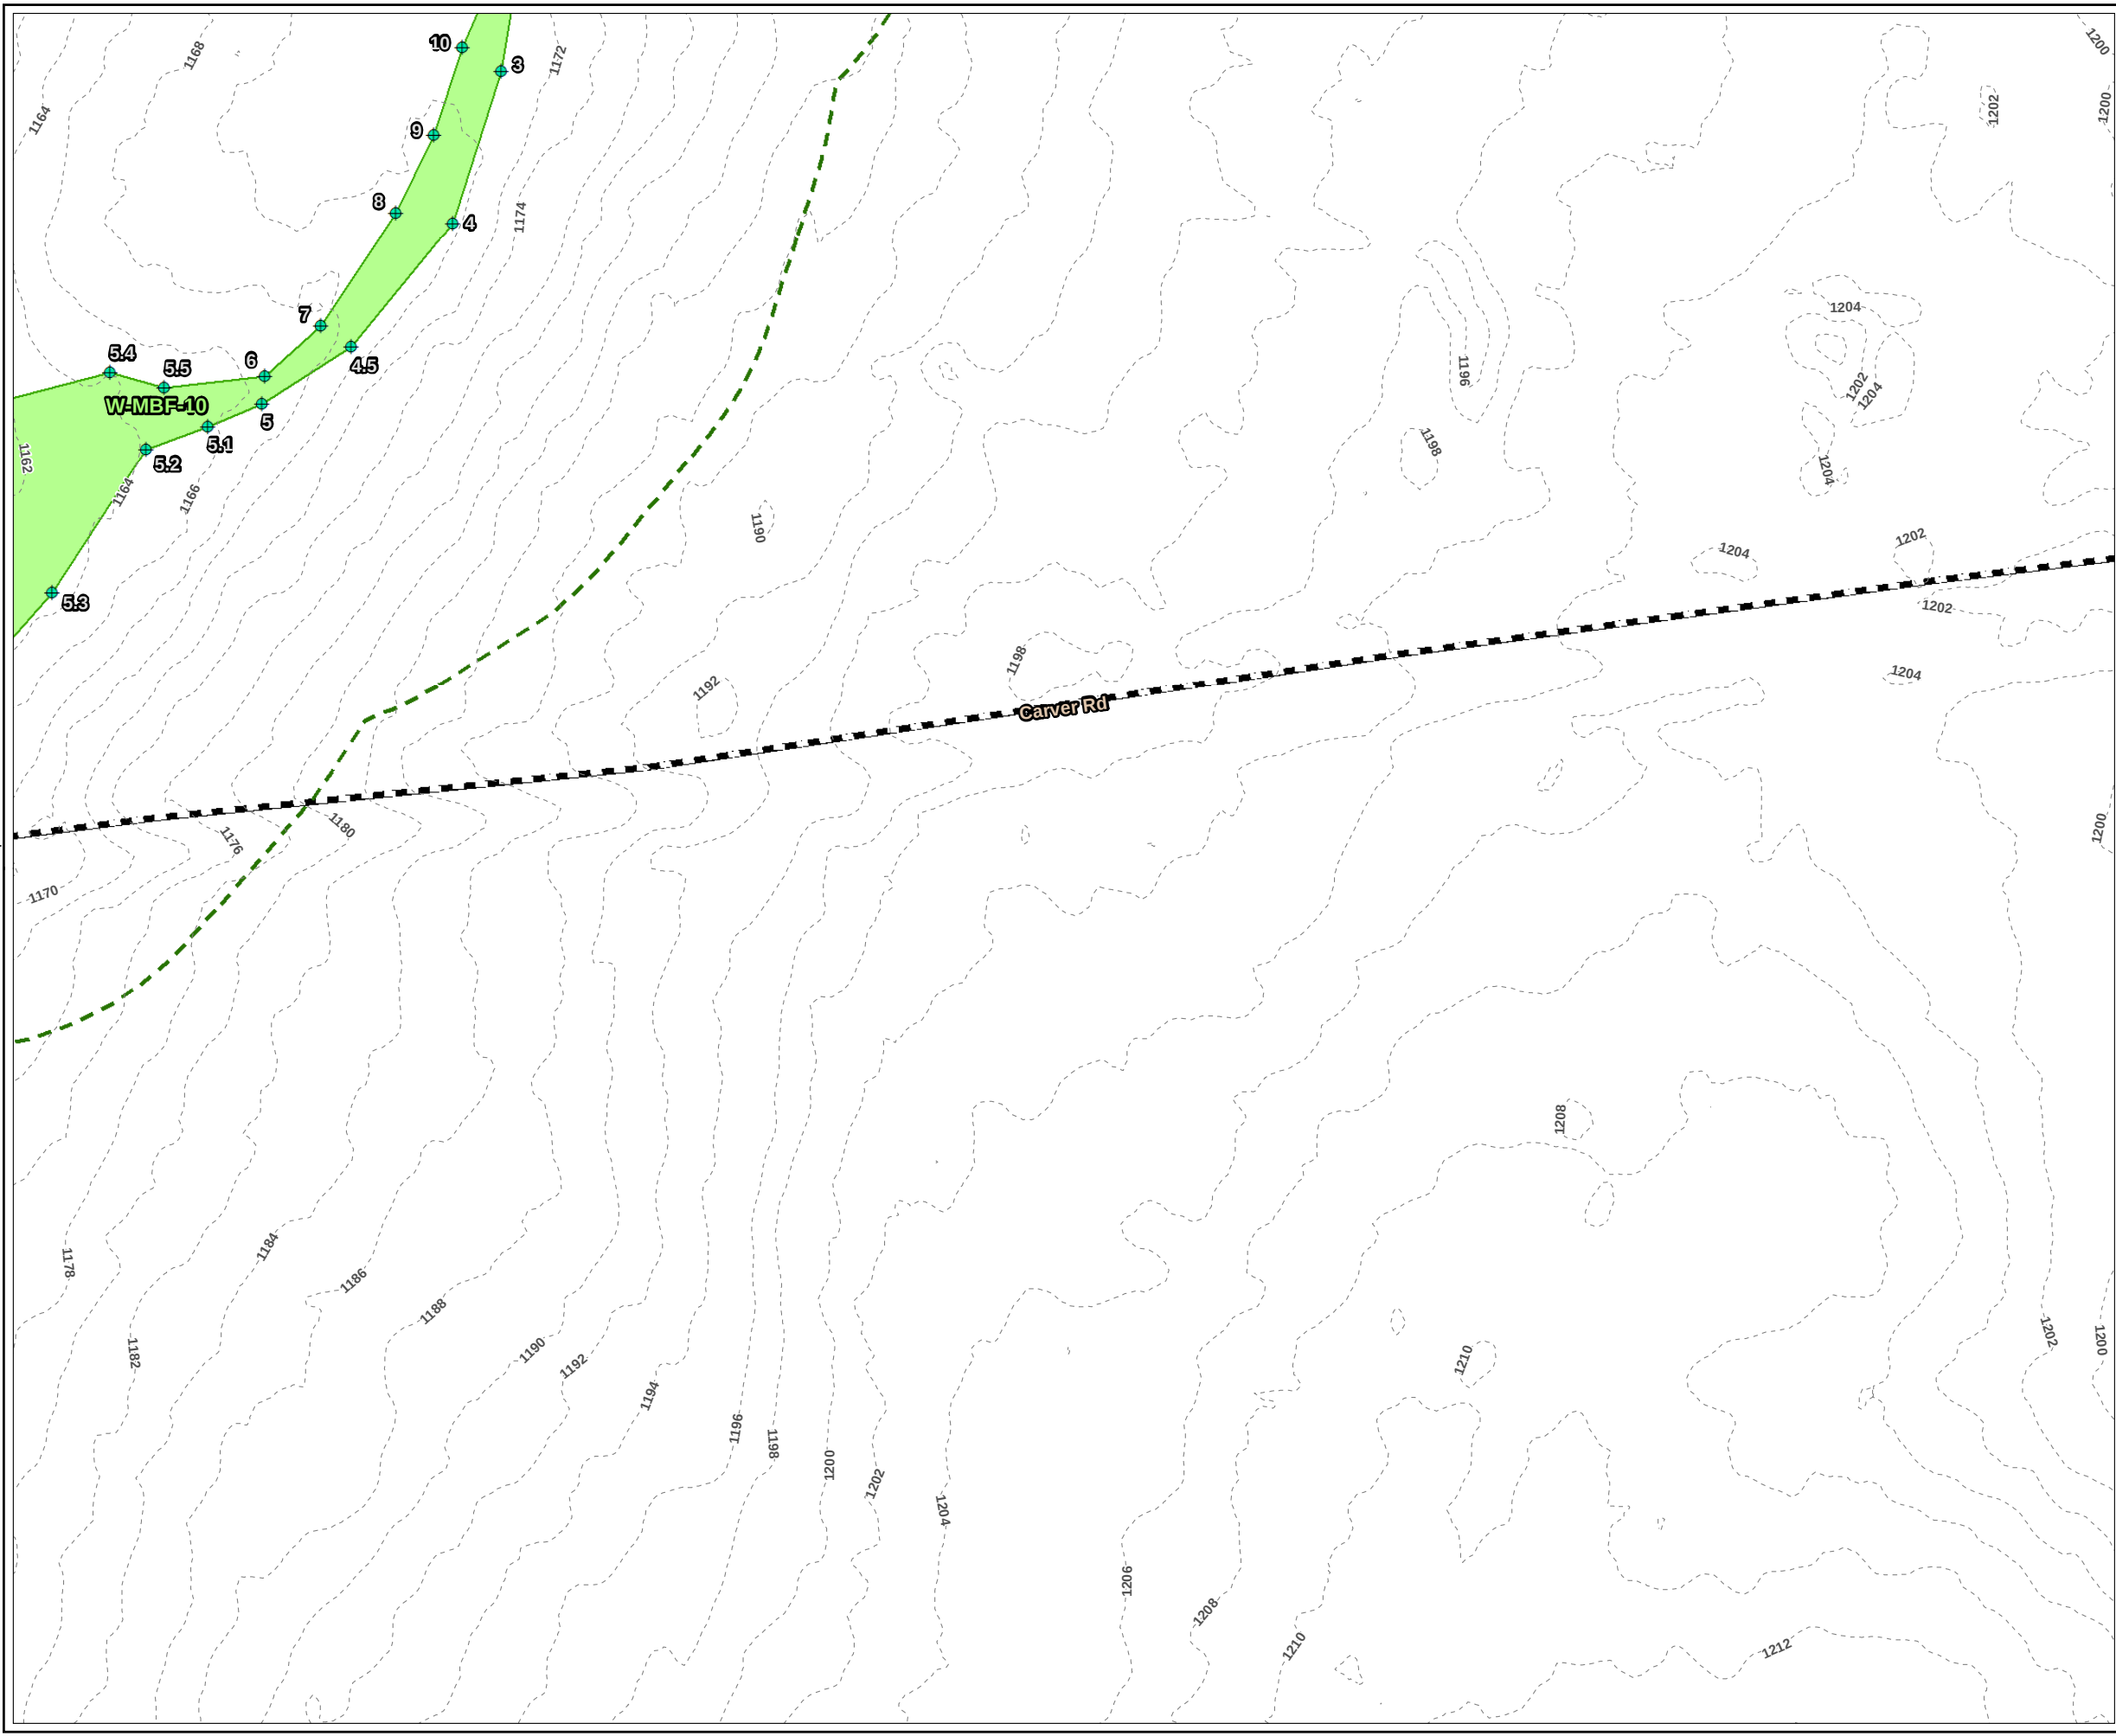


 PROJECT BOUNDARY
 OLD FLAG NUMBER
 WETLAND FLAG
 DELINEATED WETLAND AREA
 DELINEATED WETLAND BOUNDARY LINE
 100-FT BUFFER ZONE
 2-FT CONTOUR


1 INCH = 50 FEET

50 0 50

Feet

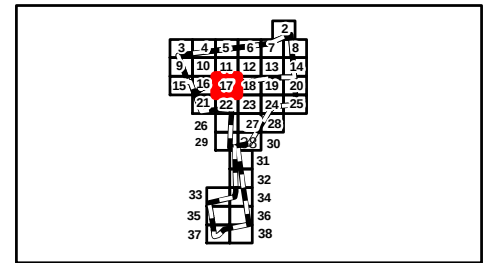

PROJECT:		MONTAGUE ROAD PROJECT FRANKLIN COUNTY, MASSACHUSETTS	
TITLE:		DELINEATED RESOURCES MAP	
DRAWN BY:	S. MOTURI	PROJ NO.:	336892
CHECKED BY:	M. LENNON	FIGURE 1 Page 17 of 38	
APPROVED BY:	M. FIRSTENBERG		
DATE:	NOVEMBER 2021		
		650 SUFFOLK STREET LOWELL, MA 01854	
FILE NO.:	Montague_ANRAD_Series_11x17_20211029.mxd		

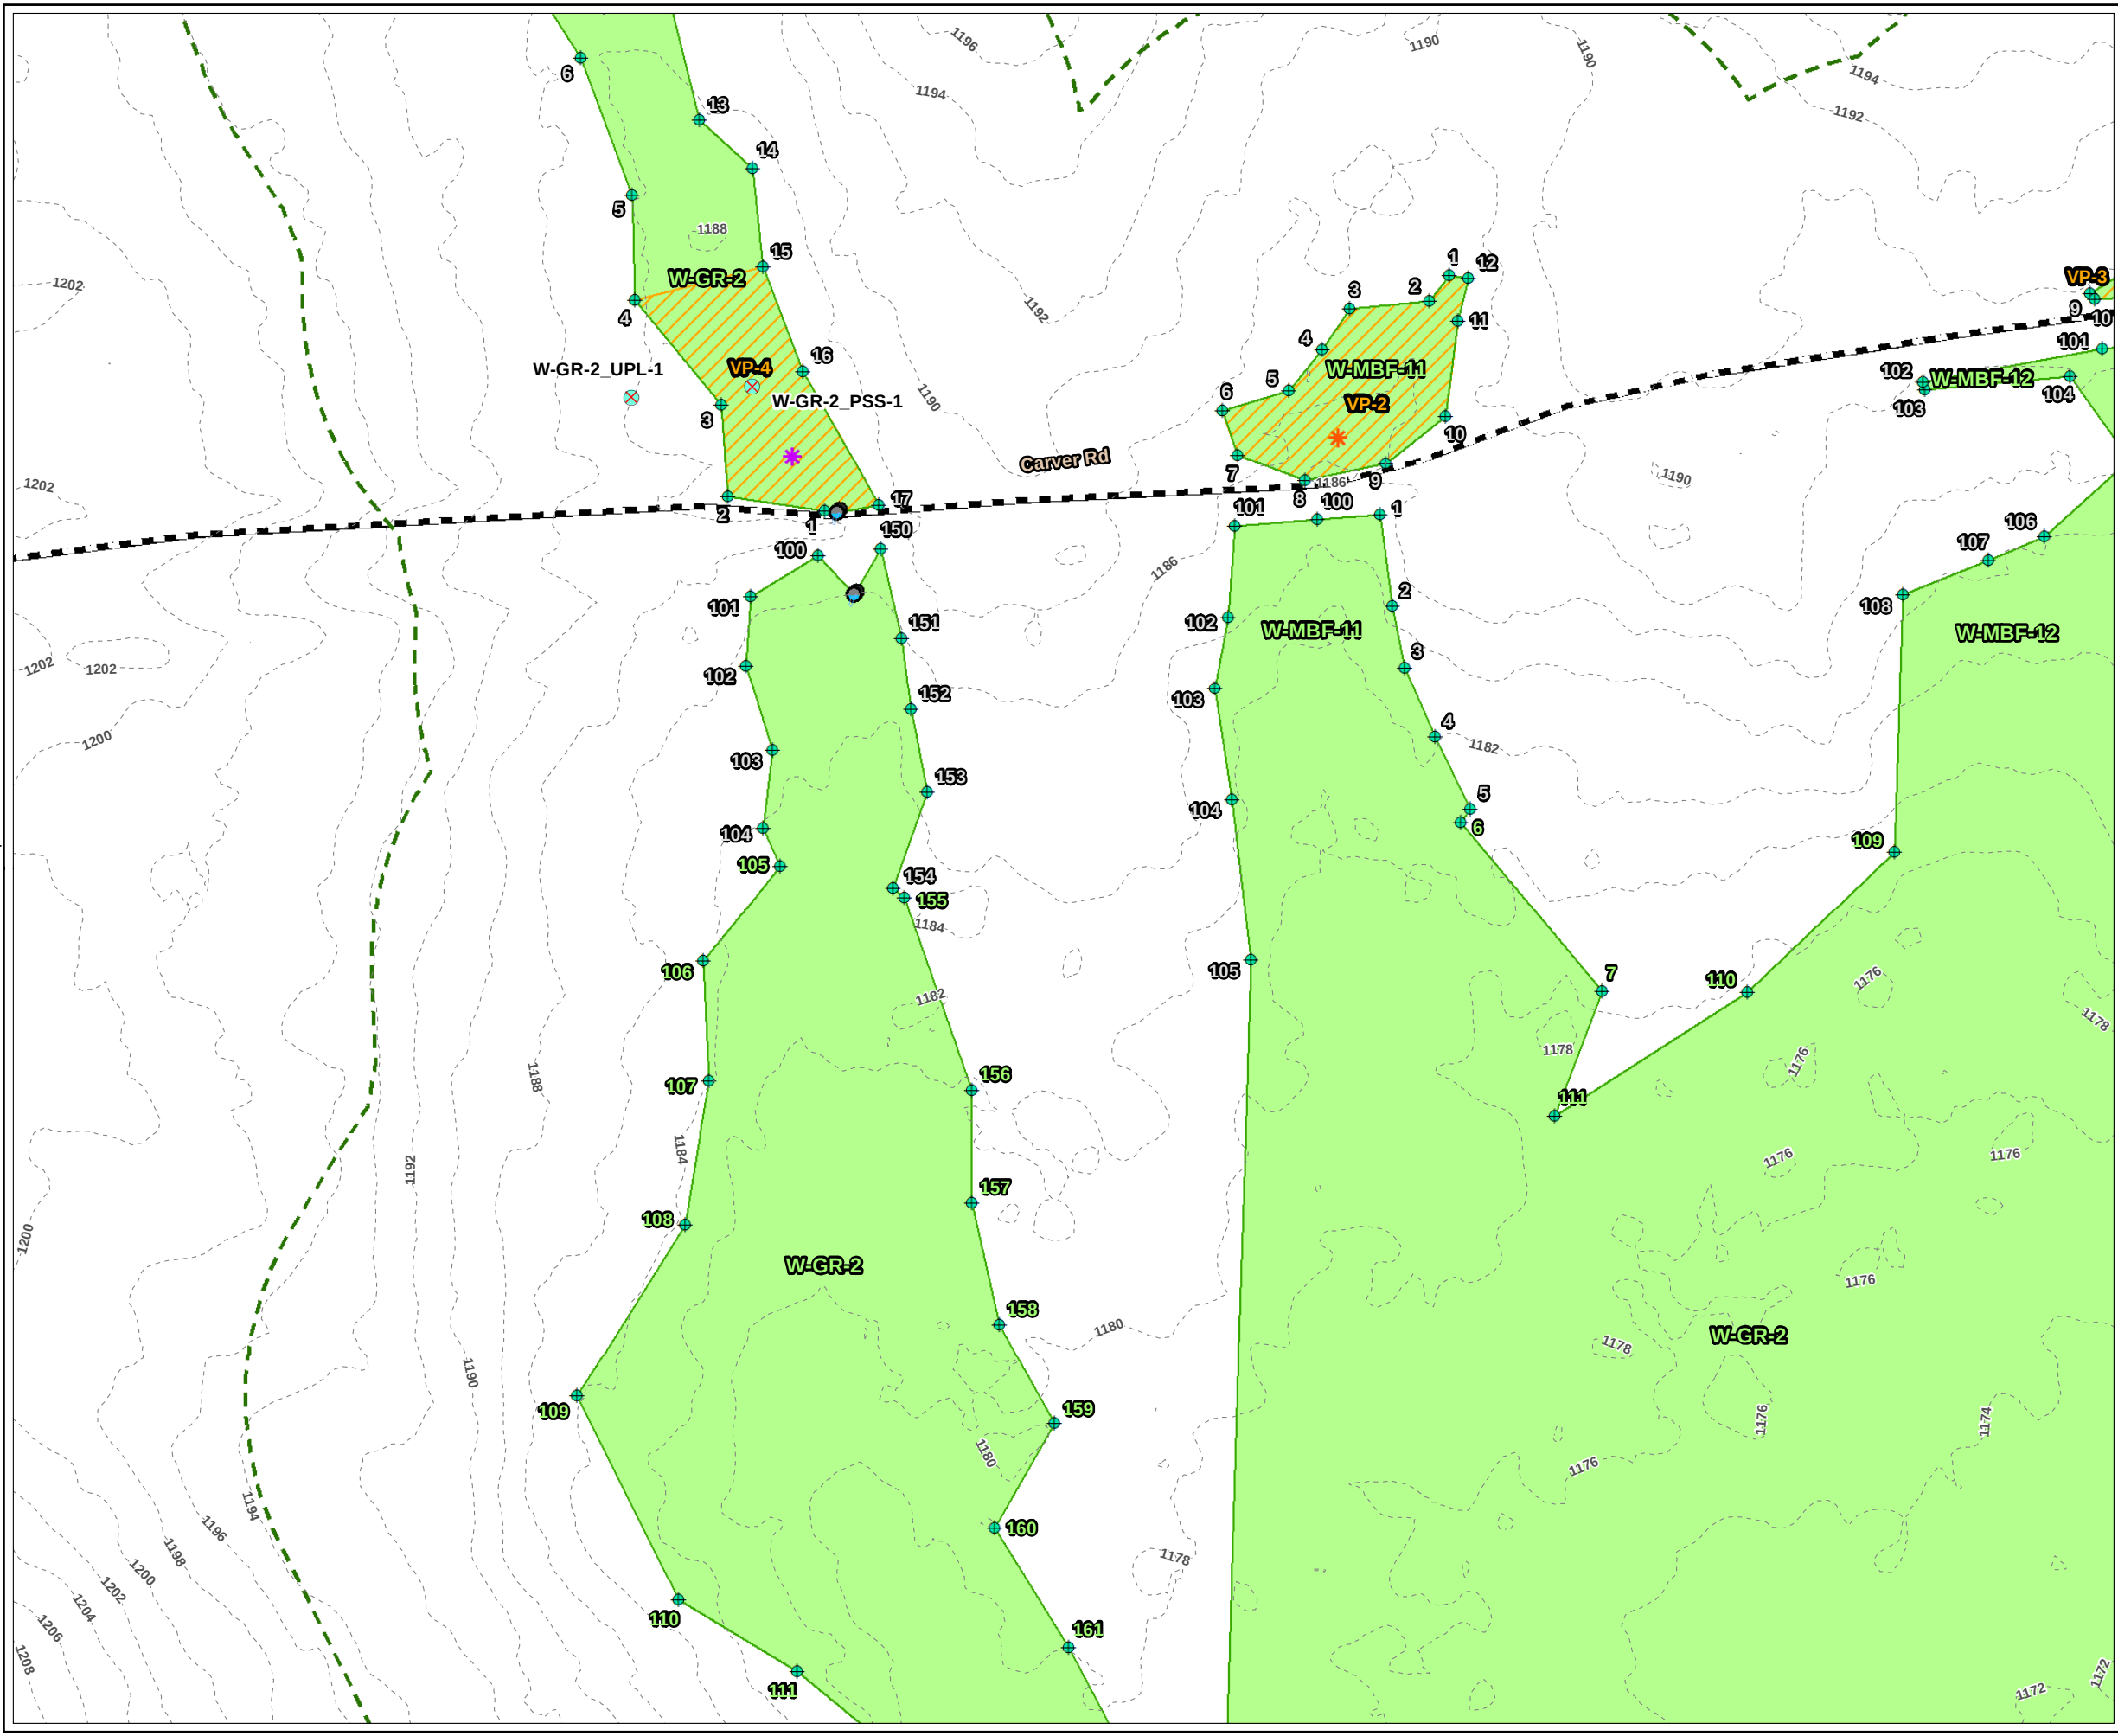

LEGEND

- PROJECT BOUNDARY
- OLD FLAG NUMBER
- NHESP CERTIFIED VERNAL POOL
- USACE PLOT
- CULVERT
- WETLAND FLAG
- TRC VERNAL POOL
- DELINEATED WETLAND AREA
- DELINEATED WETLAND BOUNDARY LINE
- DELINEATED VERNAL POOL
- 100-FT BUFFER ZONE
- 2-FT CONTOUR

PLANS NOT FOR CONSTRUCTION

1 INCH = 50 FEET

50 0 50

Feet

PROJECT:

MONTAGUE ROAD PROJECT
FRANKLIN COUNTY, MASSACHUSETTS

TITLE:

DELINEATED
RESOURCES MAP

DRAWN BY: S. MOTURI

PROJ NO.: 336892

CHECKED BY: M. LENNON


APPROVED BY: M. FIRSTENBERG

DATE: NOVEMBER 2021

FIGURE 1
Page 18 of 38

650 SUFFOLK STREET
LOWELL, MA 01854

FILE NO.: Montague_ANRAD_Series_11x17_20211029.mxd

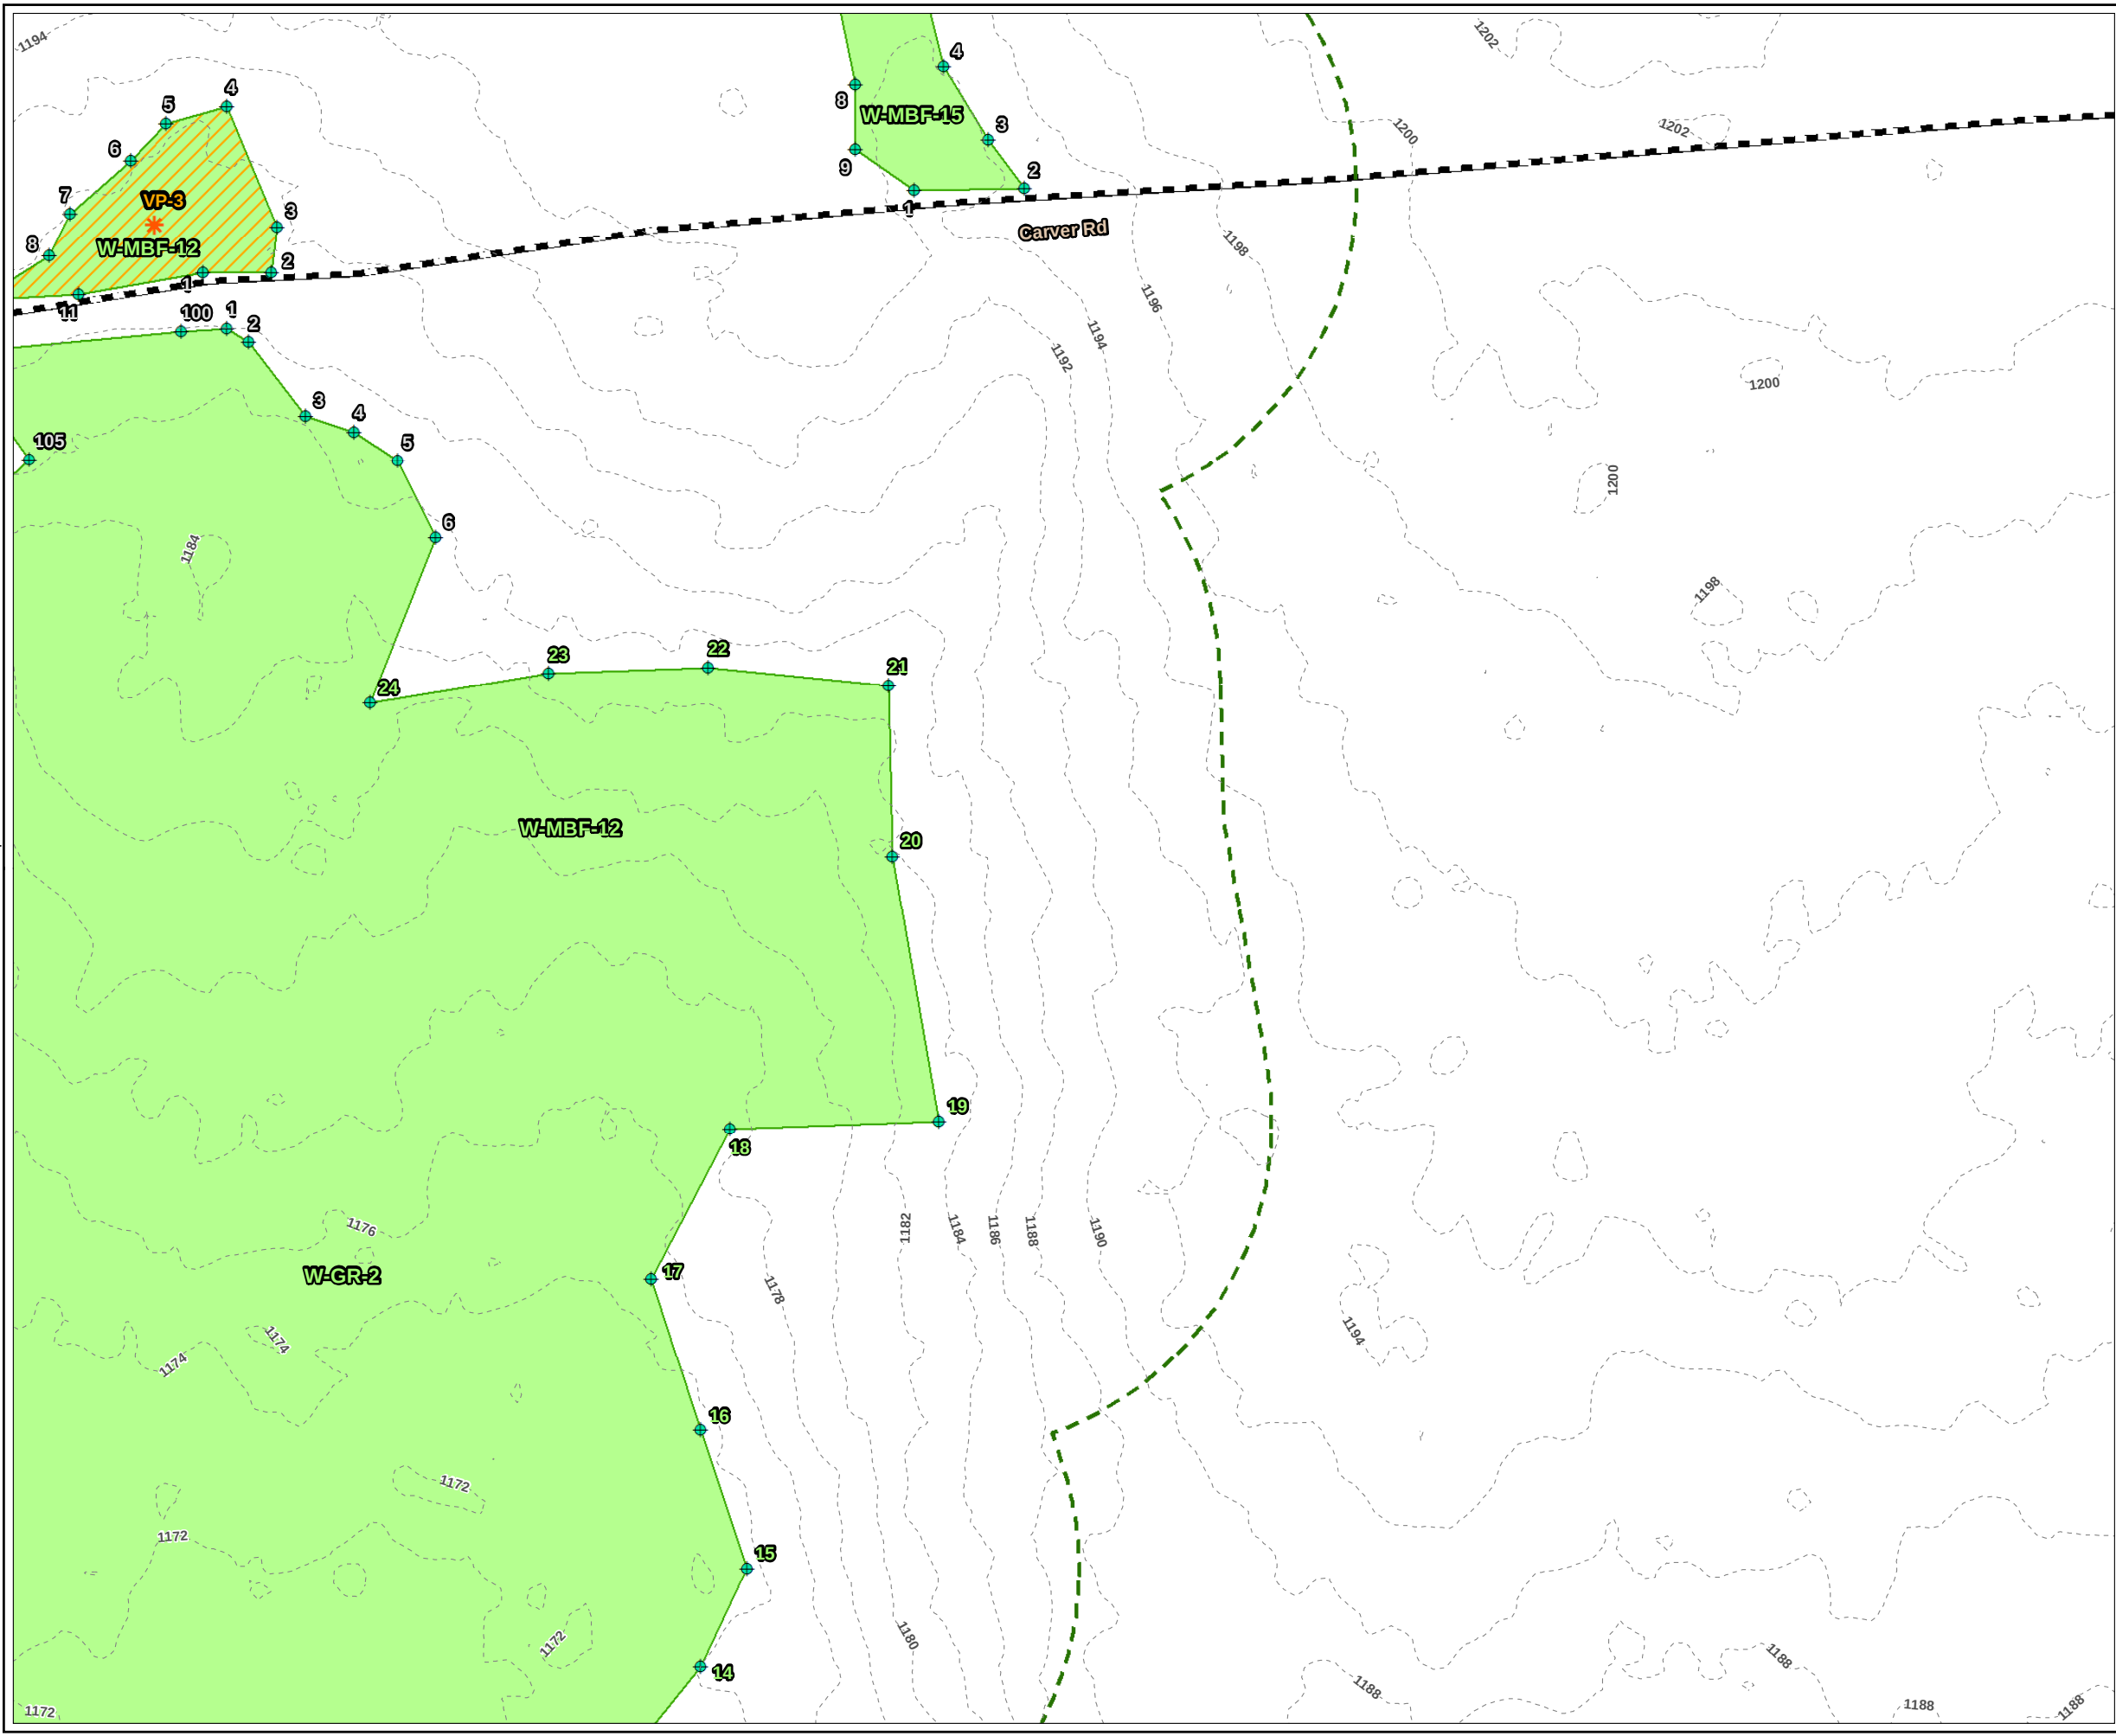

LEGEND

PROJECT BOUNDARY

OLD FLAG NUMBER

WETLAND FLAG

TRC VERNAL POOL

DELINEATED WETLAND AREA

DELINEATED WETLAND BOUNDARY LINE

DELINEATED VERNAL POOL

100-FT BUFFER ZONE

2-FT CONTOUR

PLANS NOT FOR CONSTRUCTION

1 INCH = 50 FEET

500

0

500

Feet

PROJECT:

MONTAGUE ROAD PROJECT
FRANKLIN COUNTY, MASSACHUSETTS

TITLE:

DELINEATED
RESOURCES MAP

DRAWN BY:

S. MOTURI

PROJ NO.:

336892

CHECKED BY:

M. LENNON

APPROVED BY:

M. FIRSTENBERG

DATE:

NOVEMBER 2021


FIGURE 1

Page 19 of 38

650 SUFFOLK STREET
LOWELL, MA 01854

FILE NO.:

Montague_ANRAD_Series_11x17_20211029.mxd

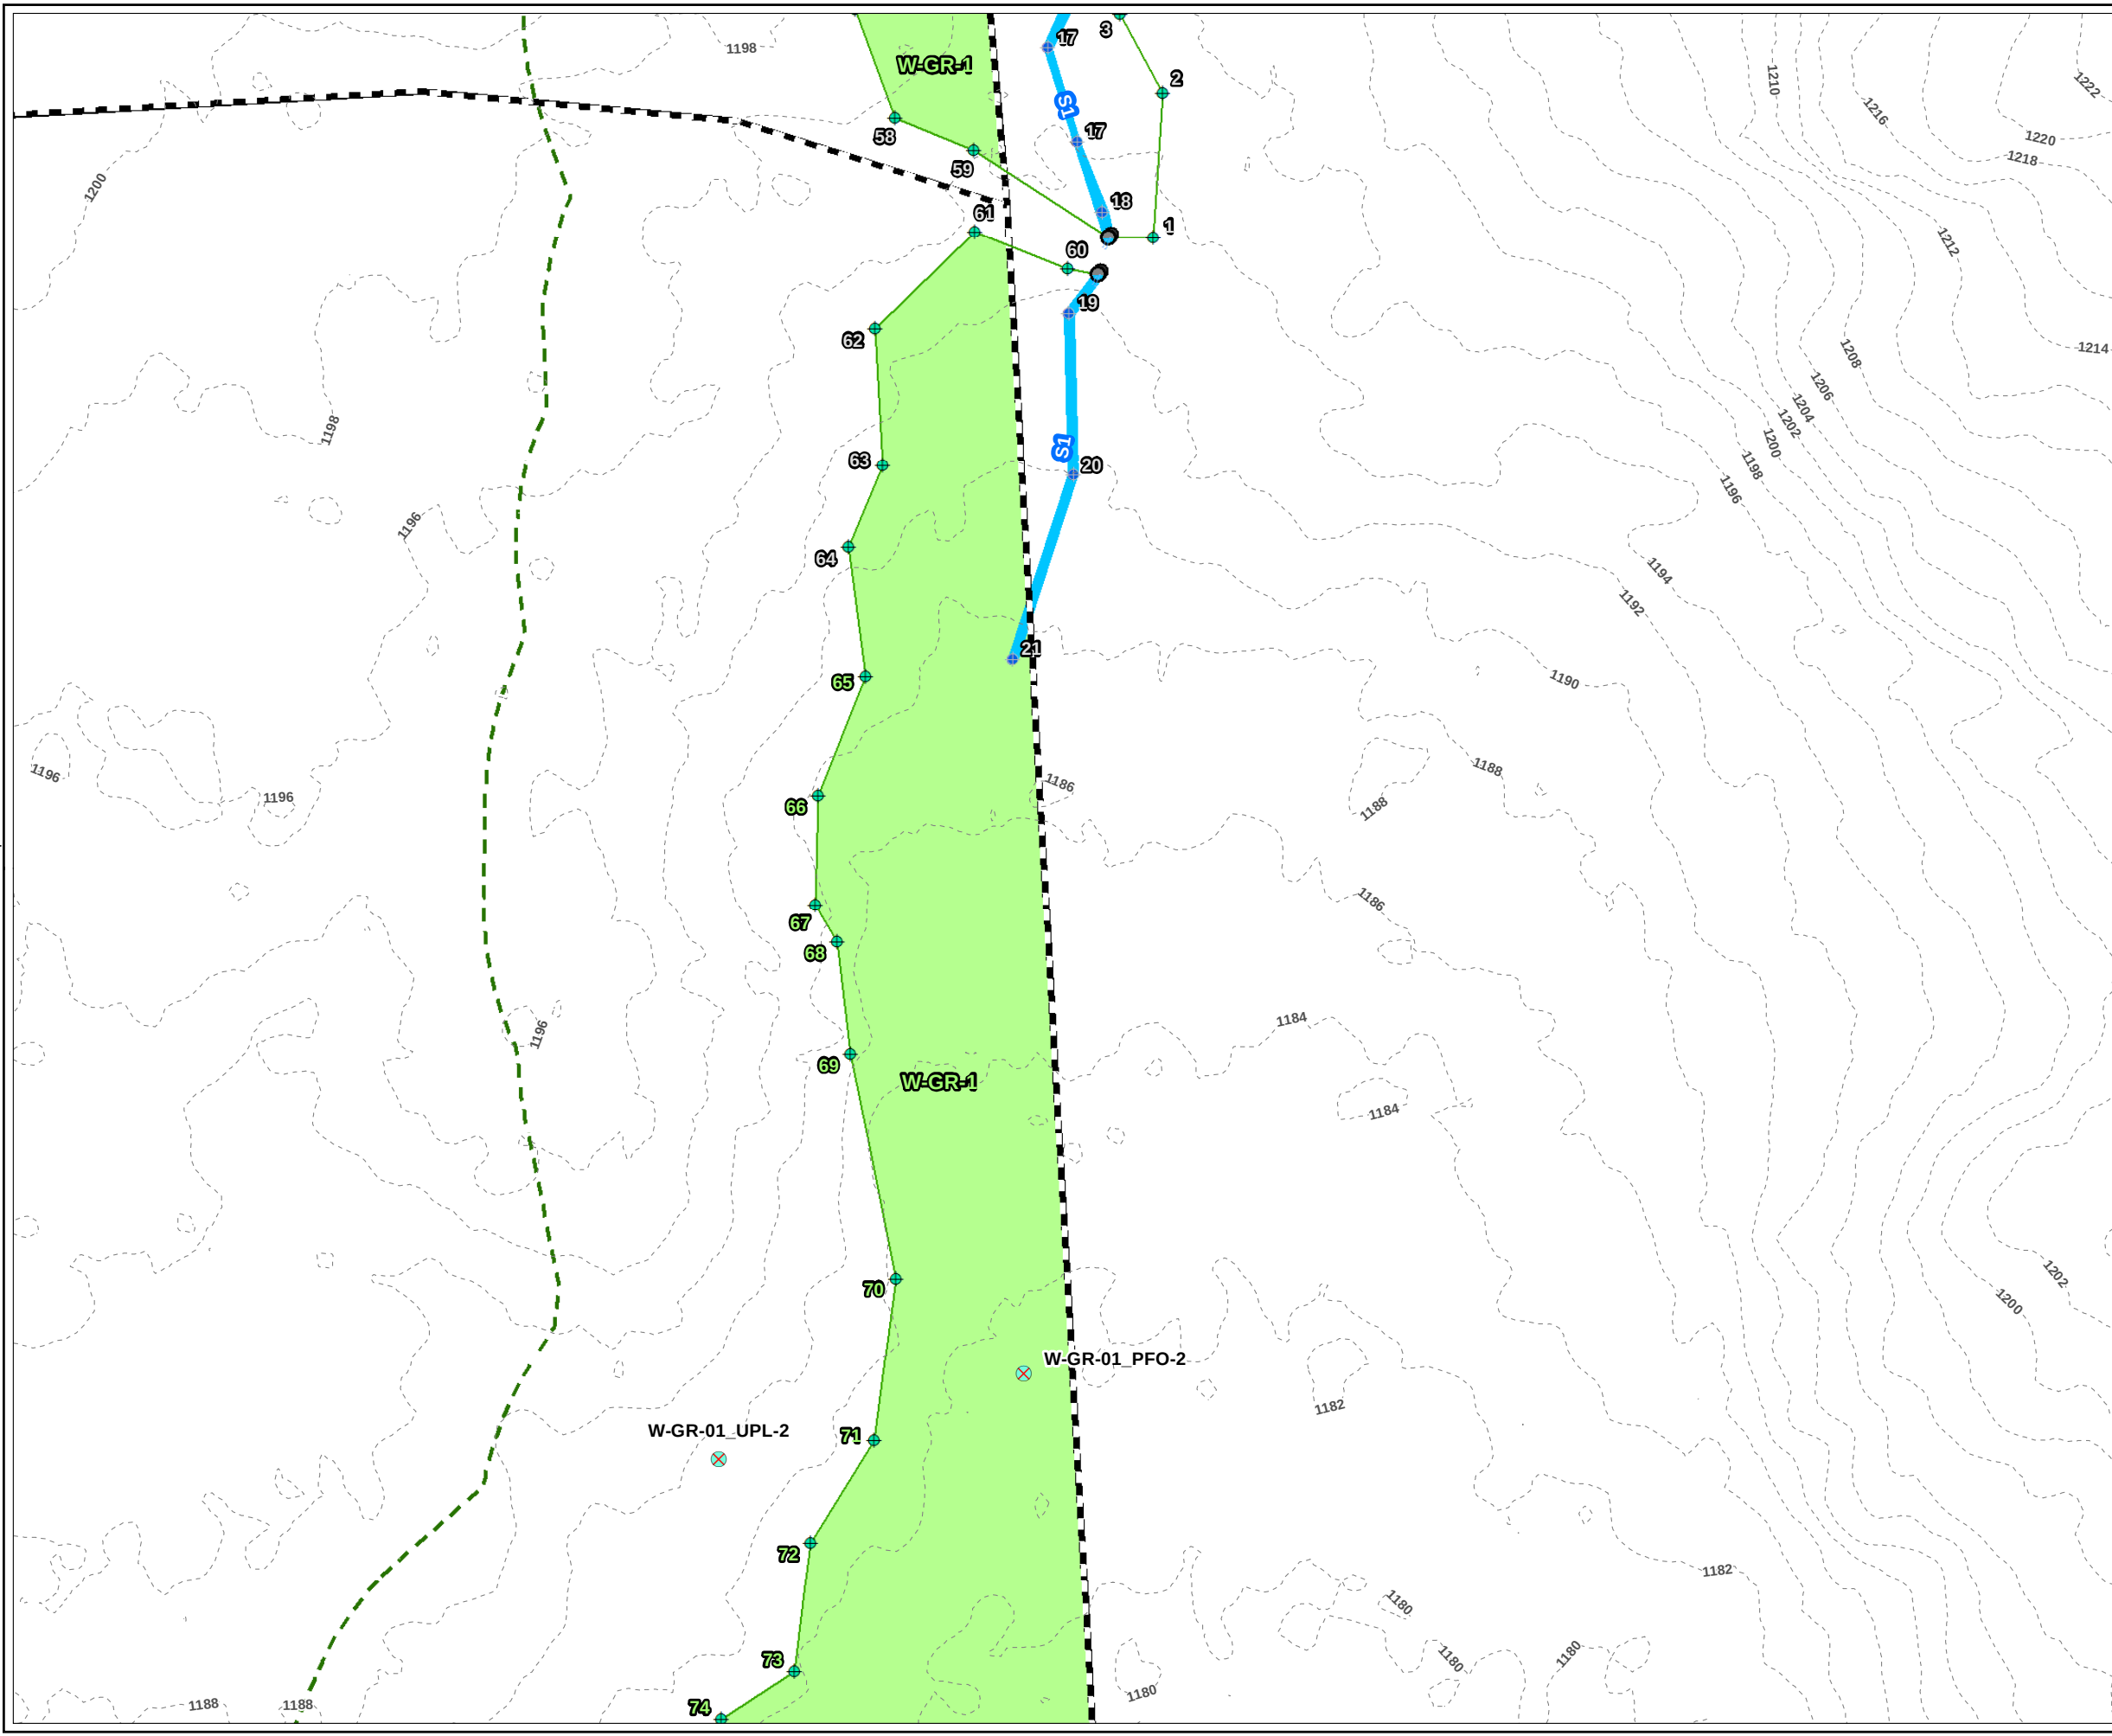

LEGEND

PROJECT BOUNDARY

OLD FLAG NUMBER

USACE PLOT

CULVERT

WETLAND FLAG

BANK FLAG

DELINEATED INTERMITTENT STREAM AREA

DELINEATED WETLAND AREA

DELINEATED WETLAND BOUNDARY LINE

100-FT BUFFER ZONE

2-FT CONTOUR

PLANS NOT FOR CONSTRUCTION

1 INCH = 50 FEET

500

0

50

Feet

PROJECT:

MONTAGUE ROAD PROJECT
FRANKLIN COUNTY, MASSACHUSETTS

TITLE:

DELINEATED
RESOURCES MAP

DRAWN BY:

S. MOTURI

PROJ NO.:

336892

CHECKED BY:

M. LENNON

APPROVED BY:

M. FIRSTENBERG

DATE:

NOVEMBER 2021


FIGURE 1

Page 20 of 38

650 SUFFOLK STREET
LOWELL, MA 01854

FILE NO.:

Montague_ANRAD_Series_11x17_20211029.mxd

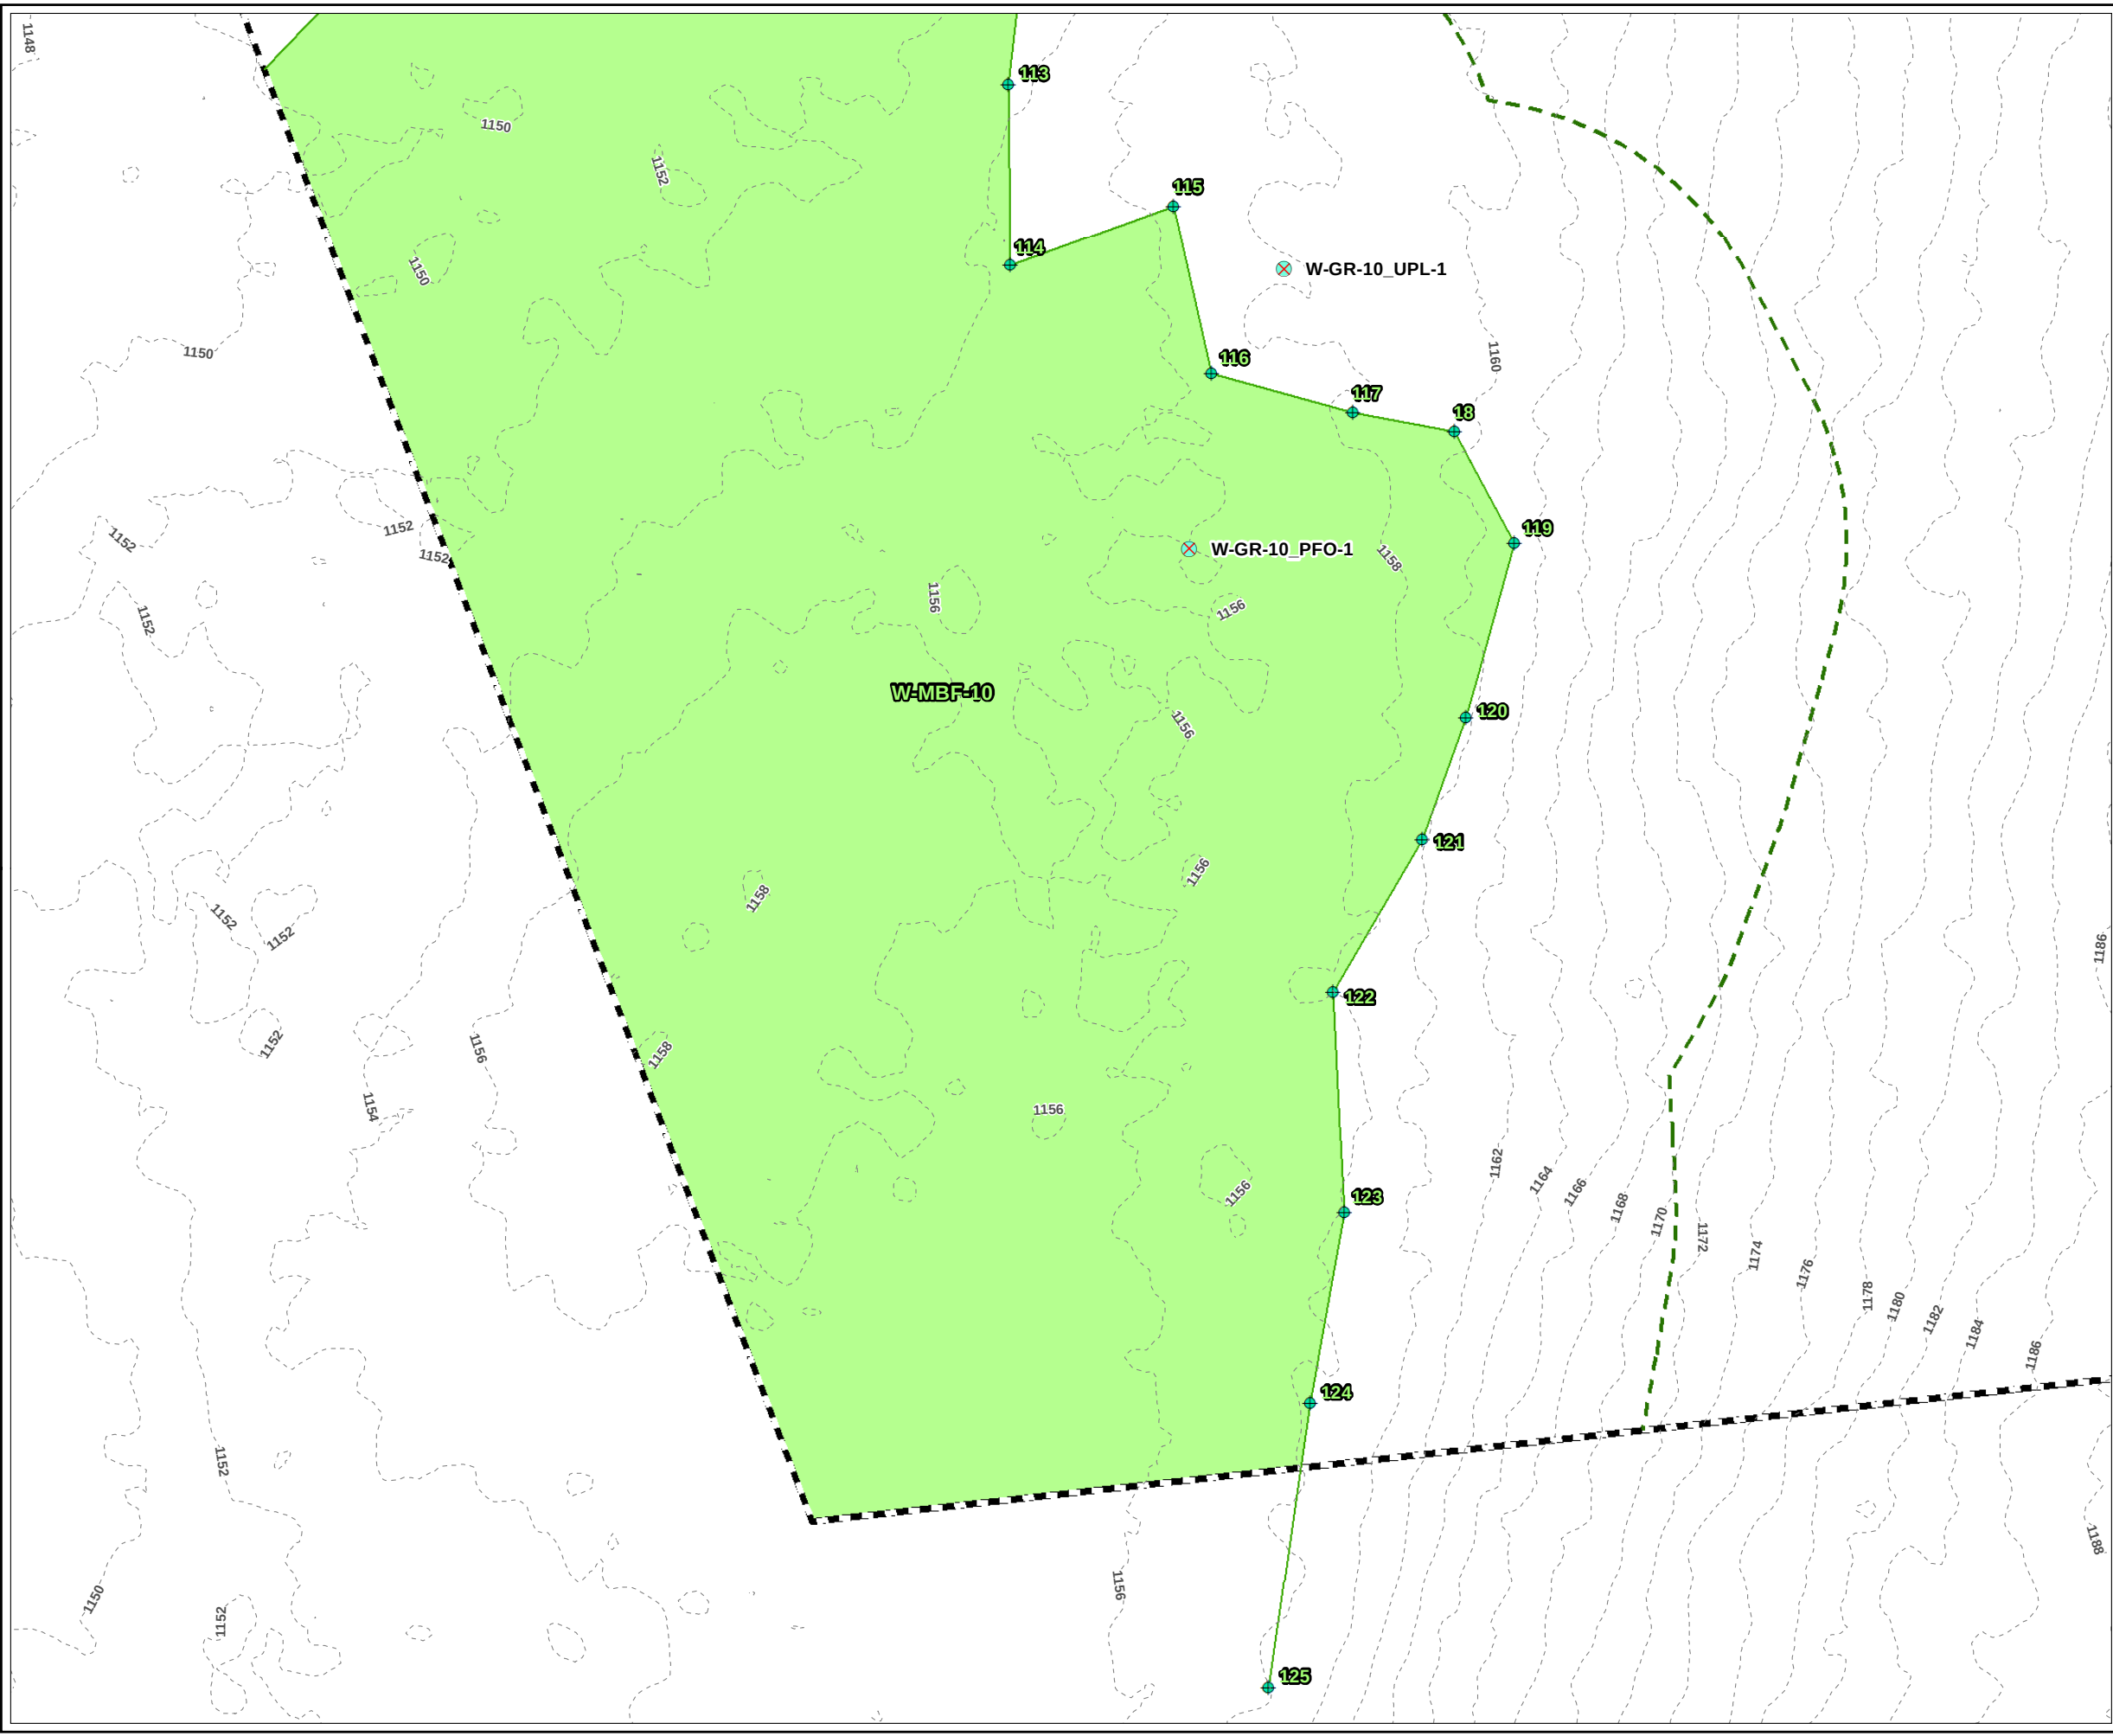

LEGEND

PROJECT BOUNDARY

OLD FLAG NUMBER

USACE PLOT

WETLAND FLAG

DELINEATED WETLAND AREA

DELINEATED WETLAND BOUNDARY LINE

100-FT BUFFER ZONE

2-FT CONTOUR

PLANS NOT FOR CONSTRUCTION

1 INCH = 50 FEET

500

0

50

Feet

PROJECT:

MONTAGUE ROAD PROJECT
FRANKLIN COUNTY, MASSACHUSETTS

TITLE:

DELINEATED
RESOURCES MAP

DRAWN BY:

S. MOTURI

PROJ NO.:

336892

CHECKED BY:

M. LENNON

APPROVED BY:

M. FIRSTENBERG

DATE:

NOVEMBER 2021


FIGURE 1

Page 21 of 38

650 SUFFOLK STREET
LOWELL, MA 01854

FILE NO.:

Montague_ANRAD_Series_11x17_20211029.mxd

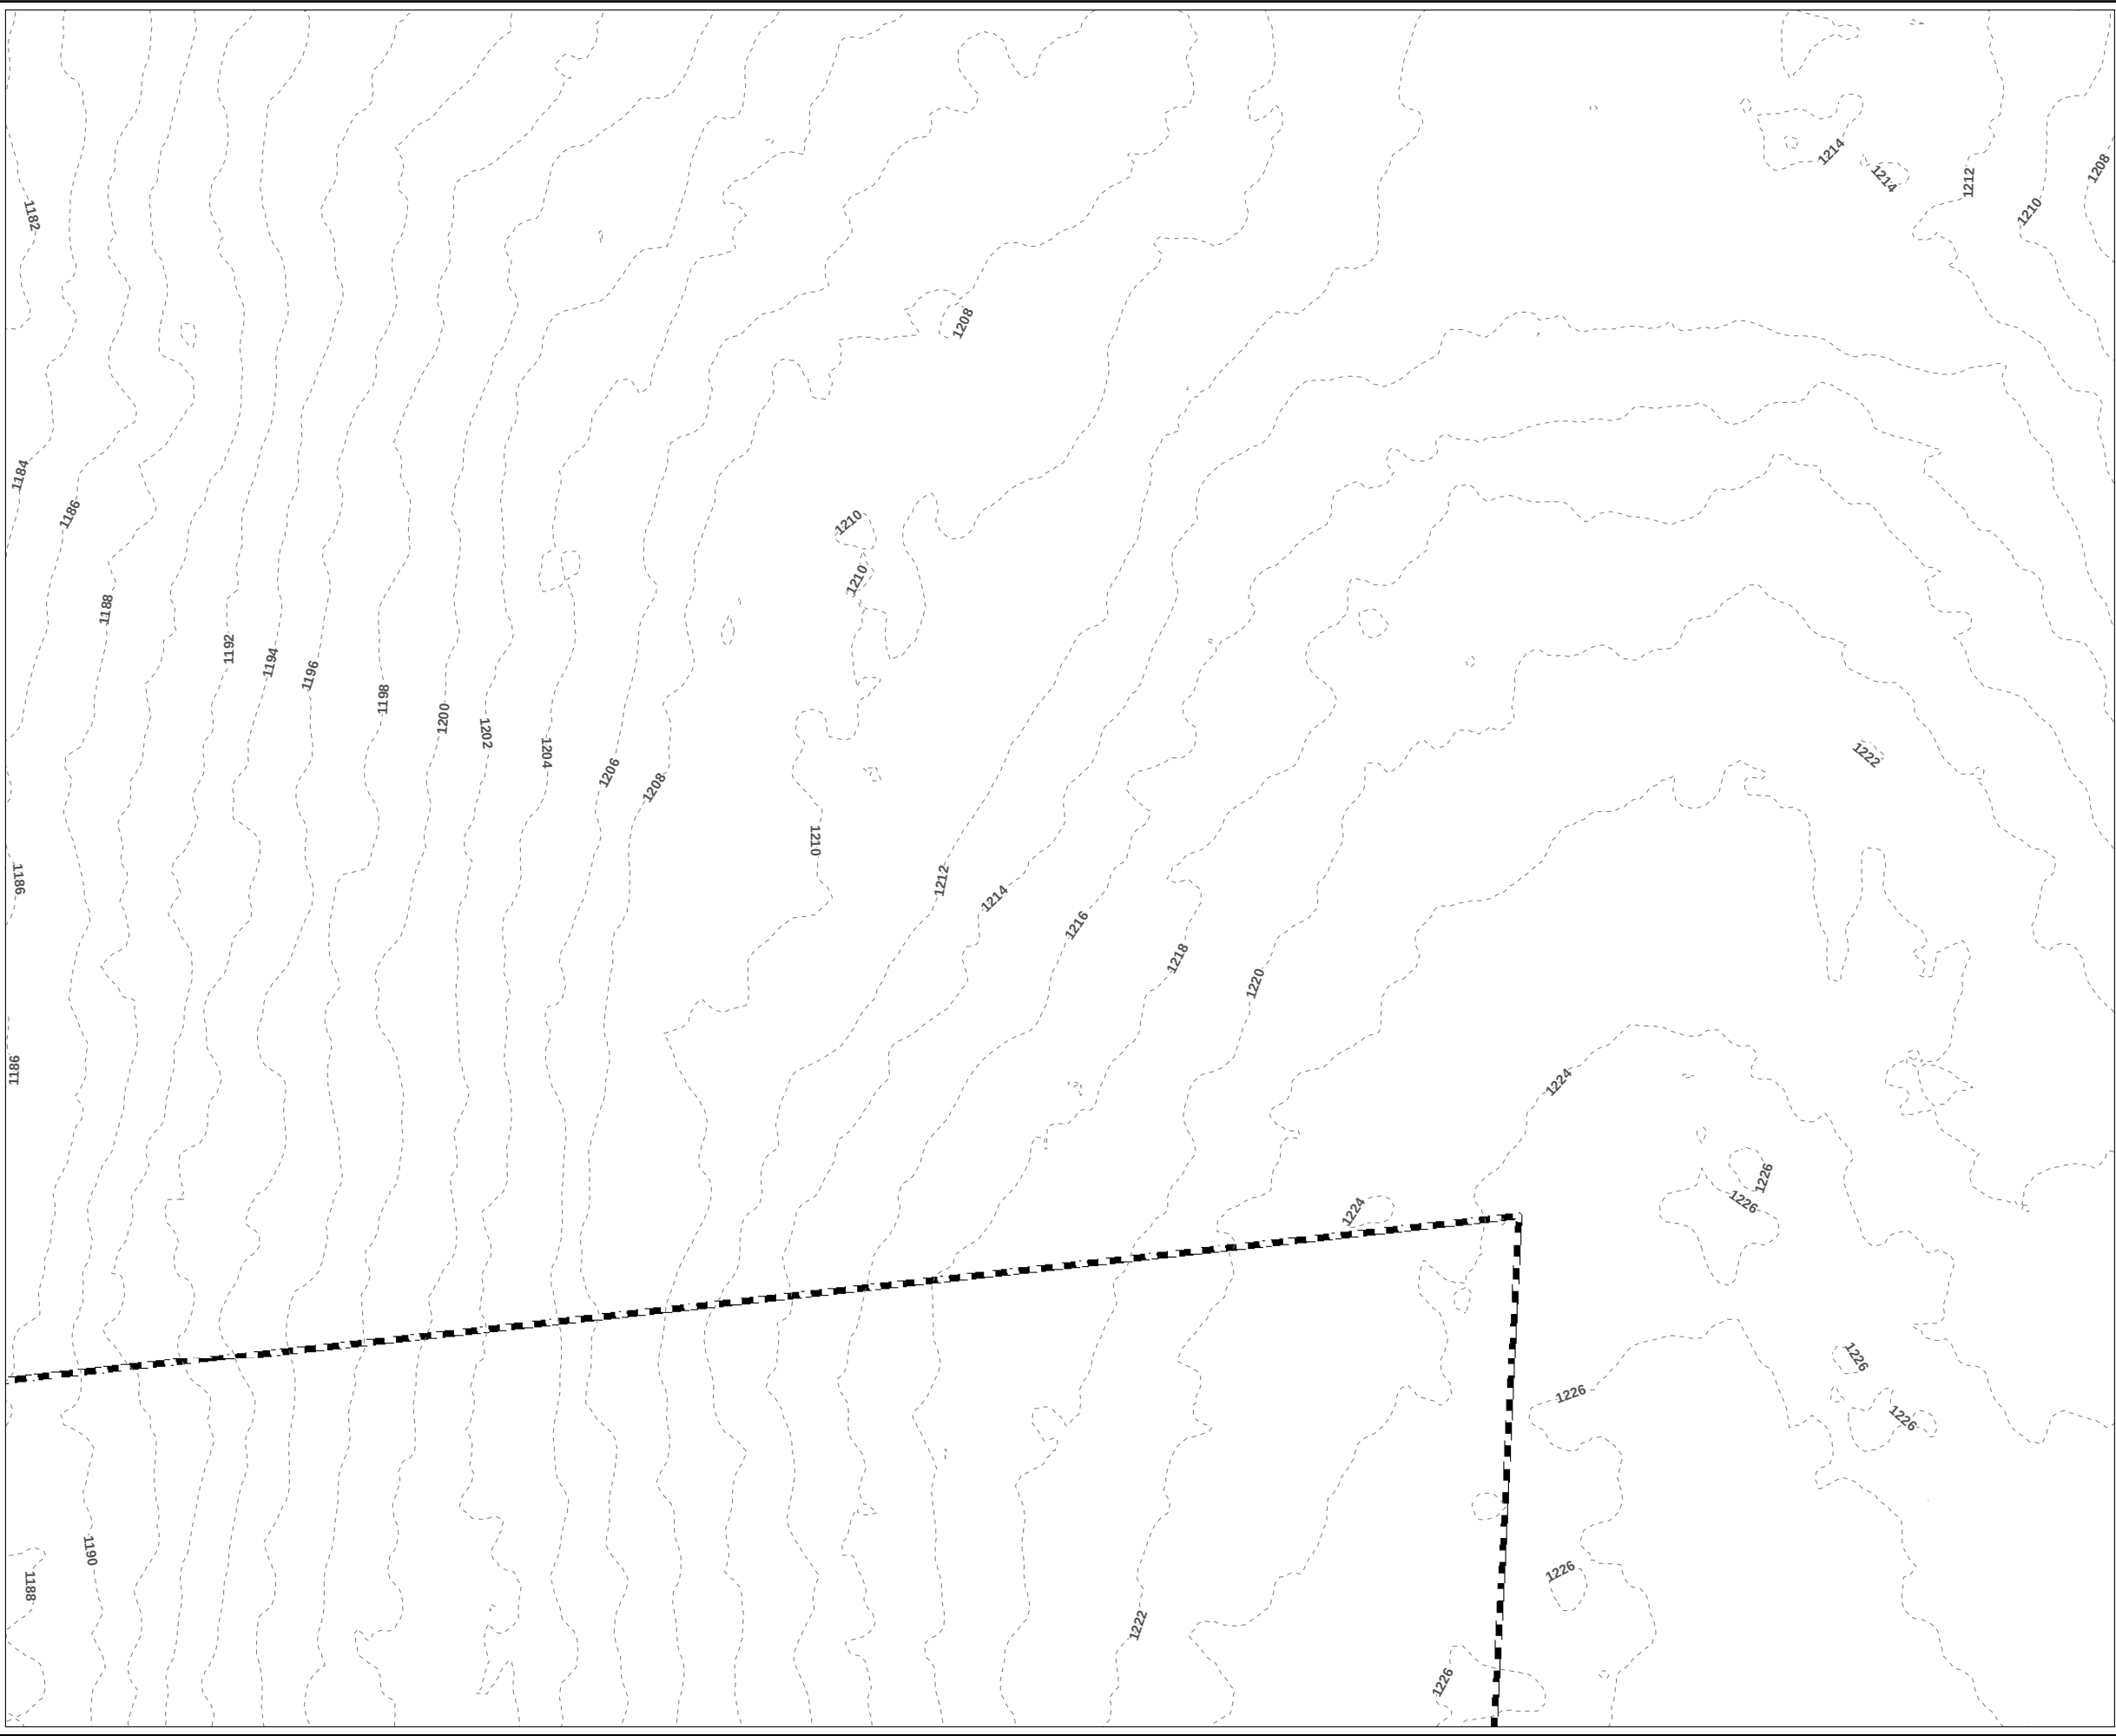

LEGEND

PROJECT BOUNDARY

OLD FLAG NUMBER

2-FT CONTOUR

PLANS NOT FOR CONSTRUCTION

500500

1 INCH = 50 FEET

500

Feet

PROJECT:

MONTAGUE ROAD PROJECT
FRANKLIN COUNTY, MASSACHUSETTS

TITLE:

DELINEATED
RESOURCES MAP

DRAWN BY:

S. MOTURI

CHECKED BY:

M. LENNON

APPROVED BY:

M. FIRSTENBERG

DATE:

NOVEMBER 2021

PROJ NO.:

336892

FIGURE 1


Page 22 of 38

TRC

650 SUFFOLK STREET
LOWELL, MA 01854

FILE NO.:

Montague_ANRAD_Series_11x17_20211029.mxd

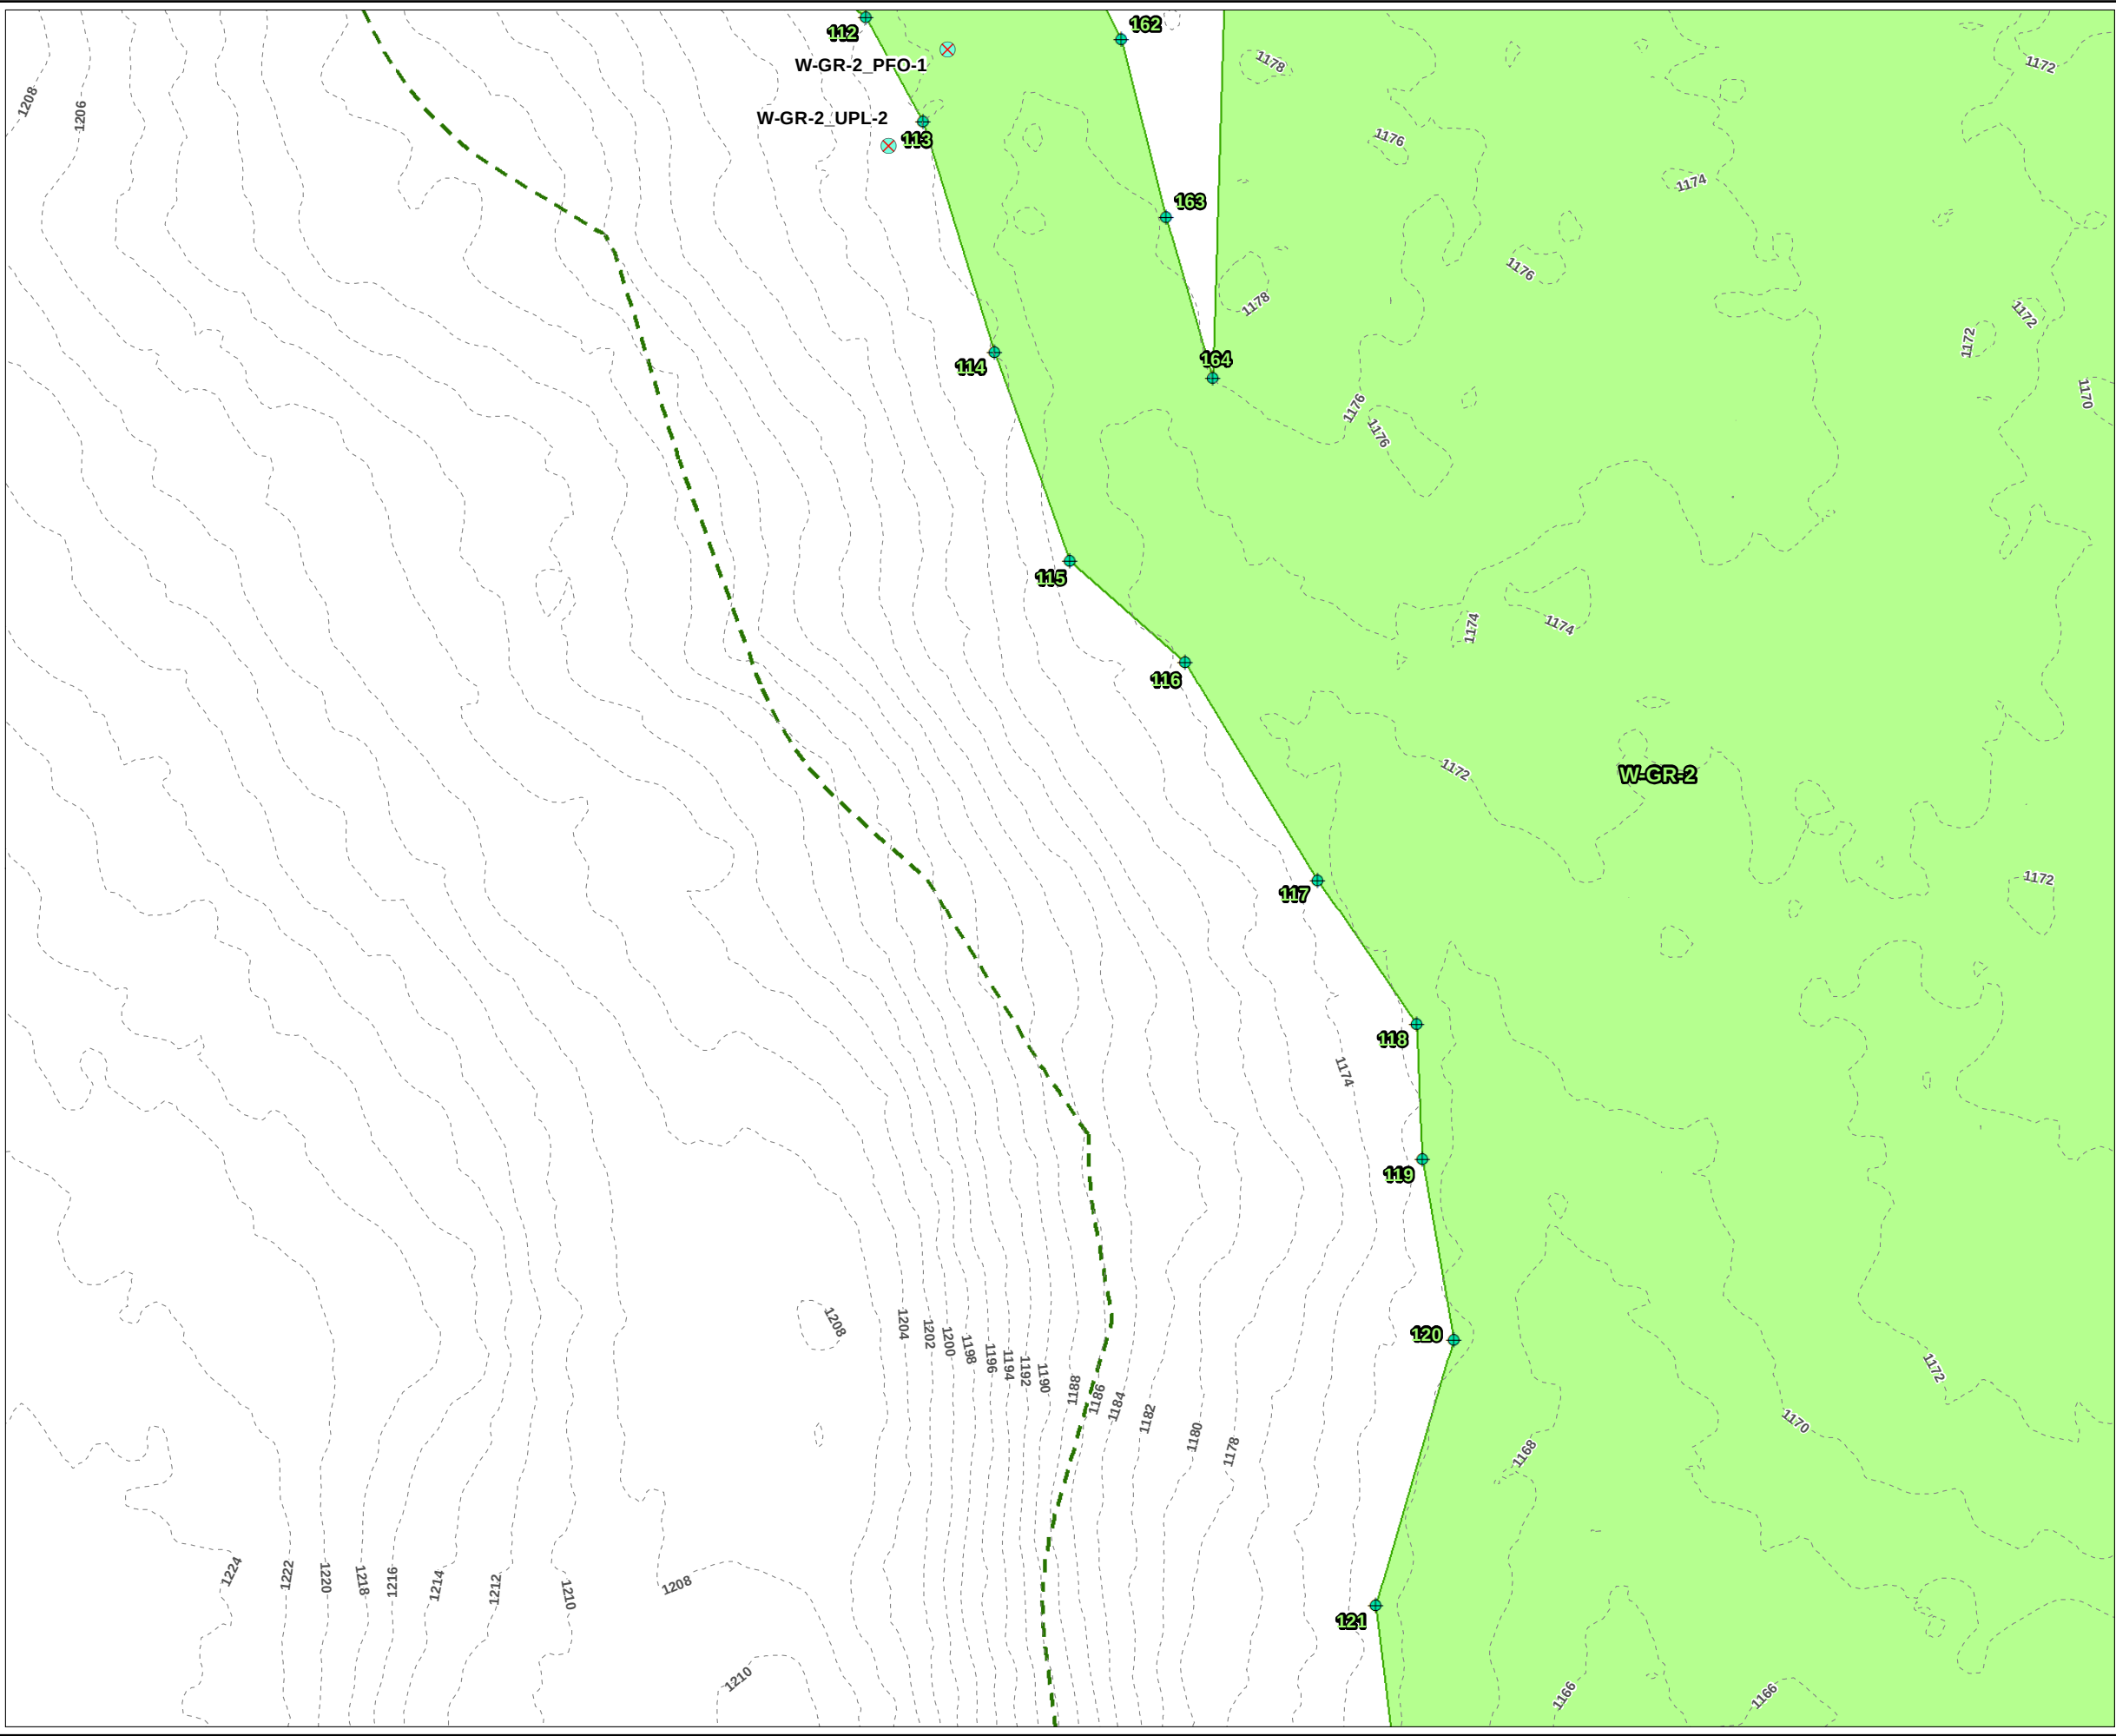

LEGEND

PROJECT BOUNDARY

OLD FLAG NUMBER

USACE PLOT

WETLAND FLAG

DELINEATED WETLAND AREA

DELINEATED WETLAND BOUNDARY LINE

100-FT BUFFER ZONE

2-FT CONTOUR

PLANS NOT FOR CONSTRUCTION

1 INCH = 50 FEET

500

0

500

Feet

PROJECT:

MONTAGUE ROAD PROJECT
FRANKLIN COUNTY, MASSACHUSETTS

TITLE:

DELINEATED
RESOURCES MAP

DRAWN BY:

S. MOTURI

PROJ NO.:

336892

CHECKED BY:

M. LENNON

APPROVED BY:

M. FIRSTENBERG

DATE:

NOVEMBER 2021


FIGURE 1

Page 23 of 38

650 SUFFOLK STREET
LOWELL, MA 01854

FILE NO.:

Montague_ANRAD_Series_11x17_20211029.mxd

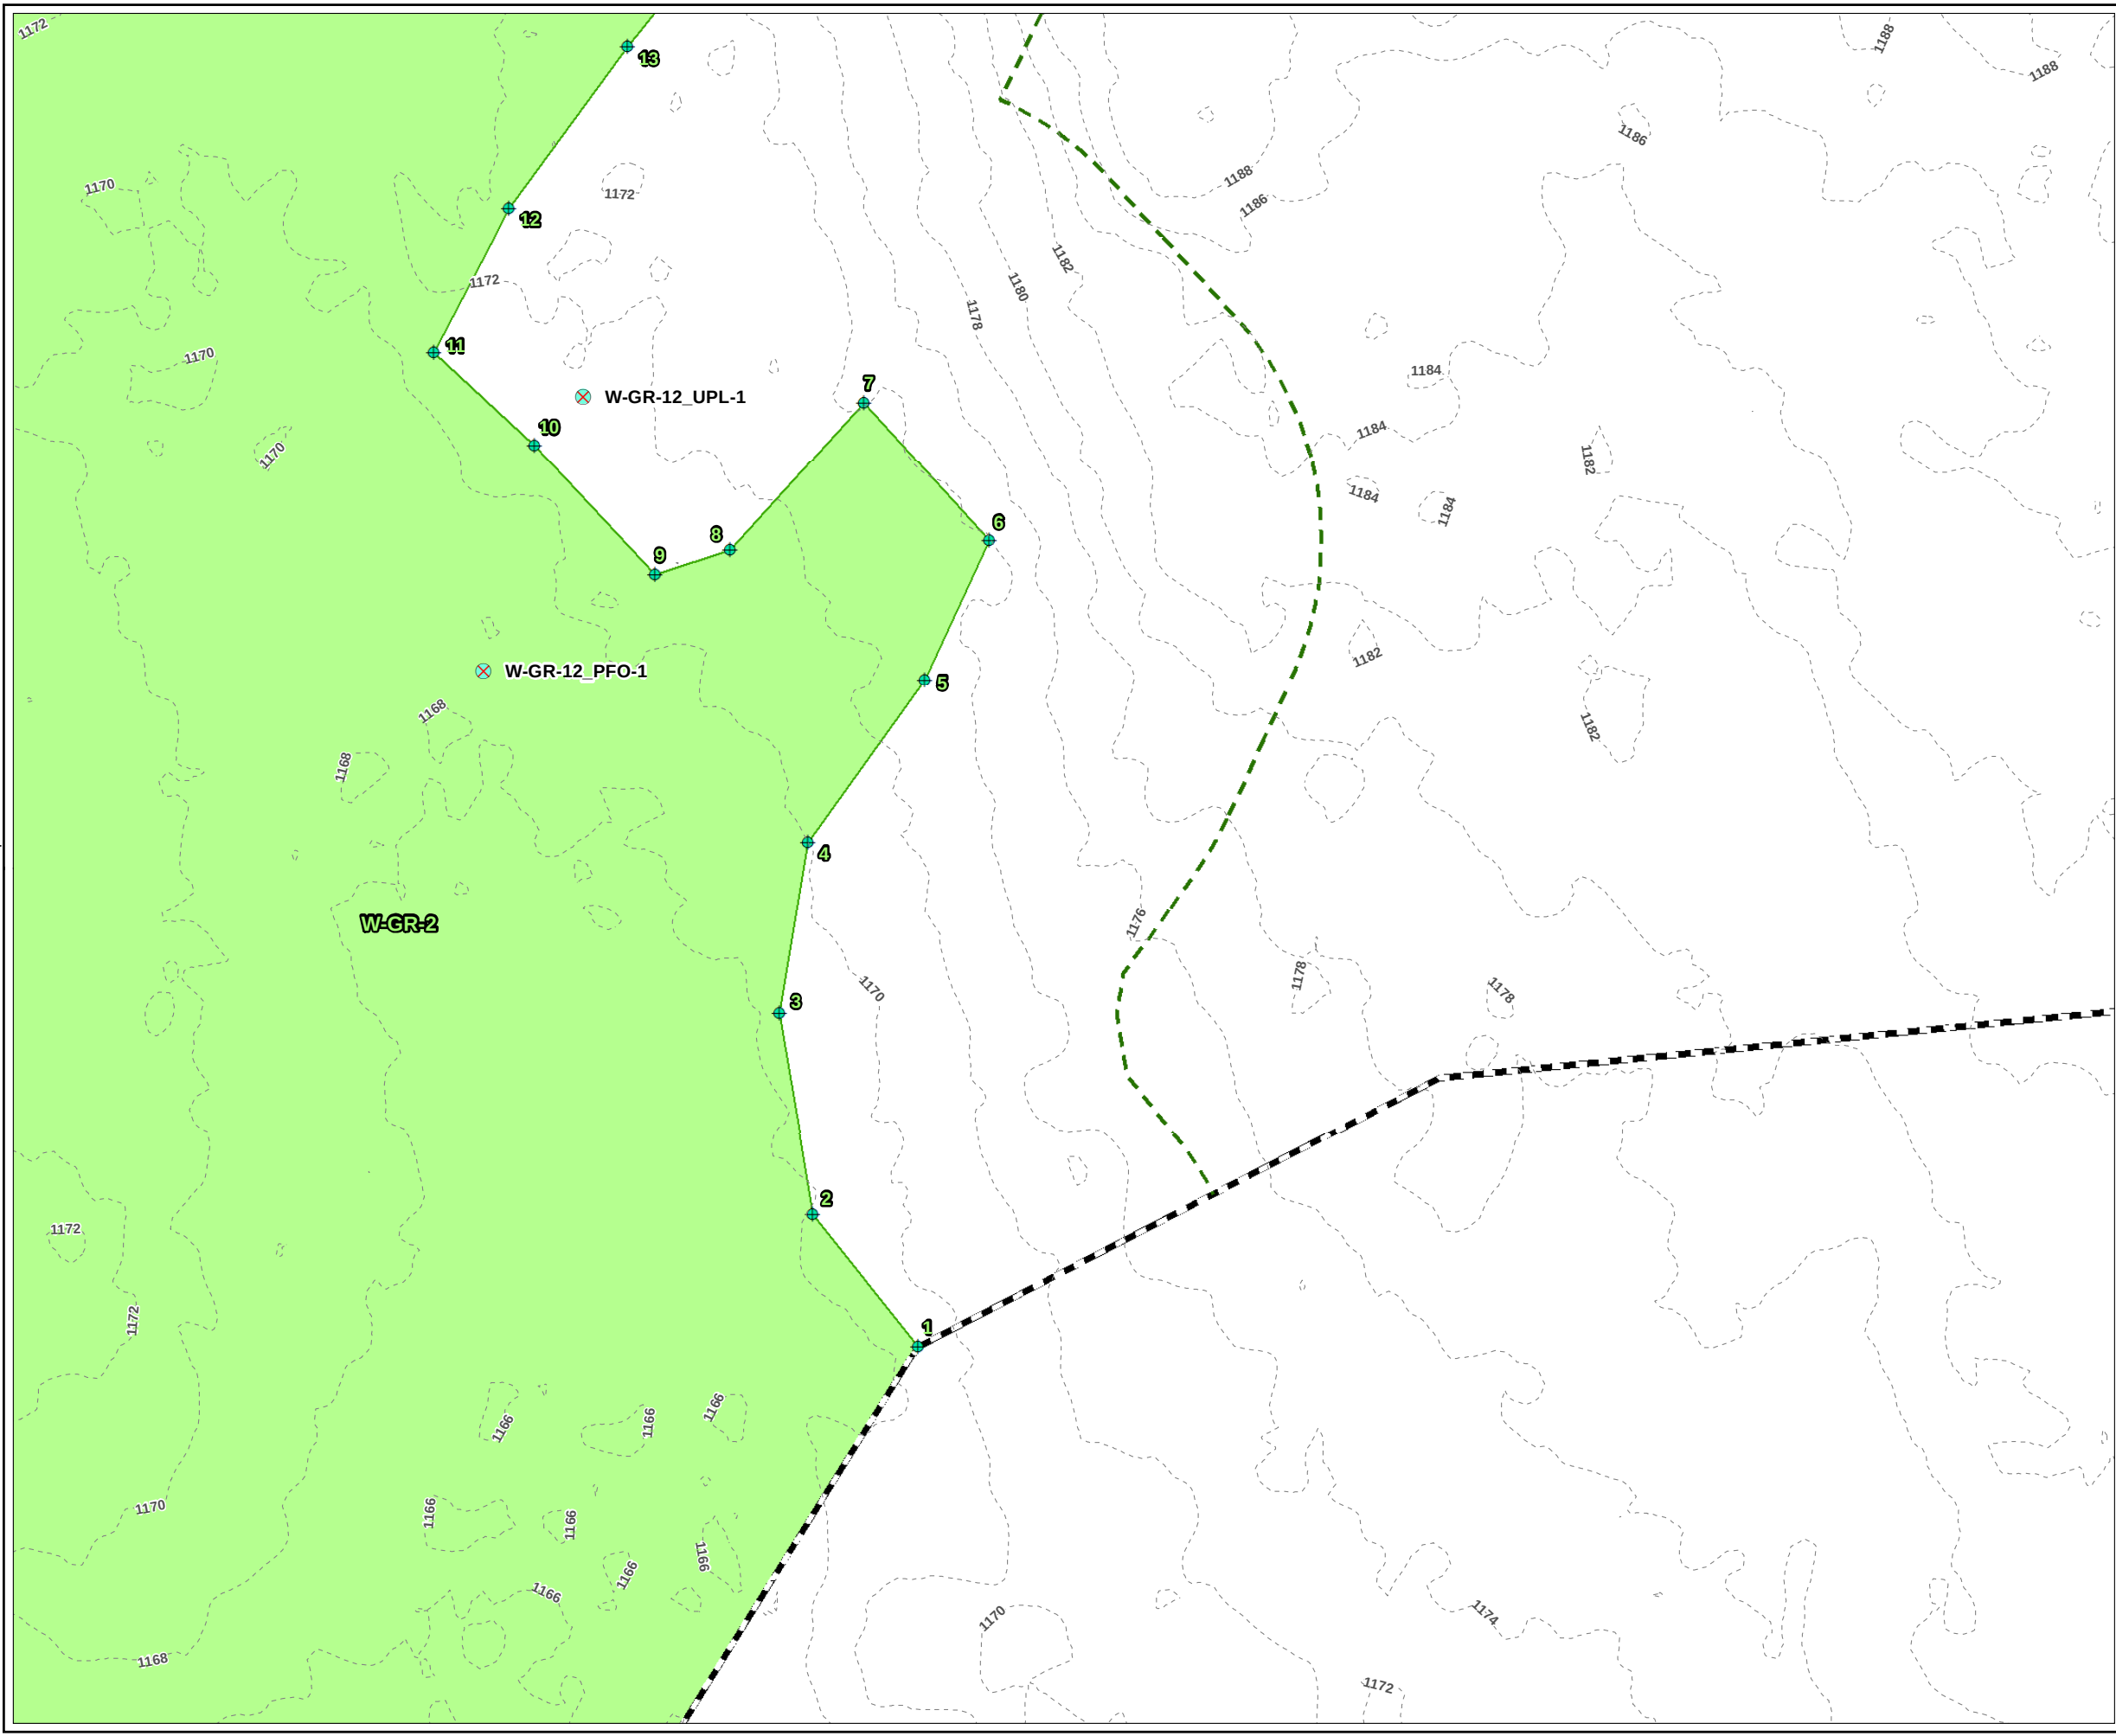

LEGEND

- PROJECT BOUNDARY
- OLD FLAG NUMBER
- USACE PLOT
- WETLAND FLAG
- DELINEATED WETLAND AREA
- DELINEATED WETLAND BOUNDARY LINE
- 100-FT BUFFER ZONE
- 2-FT CONTOUR

PLANS NOT FOR CONSTRUCTION

1 INCH = 50 FEET

50 0 50

Feet

PROJECT:

MONTAGUE ROAD PROJECT
FRANKLIN COUNTY, MASSACHUSETTS

TITLE:

DELINEATED
RESOURCES MAP

DRAWN BY: S. MOTURI

PROJ NO.: 336892

CHECKED BY: M. LENNON

FIGURE 1

APPROVED BY: M. FIRSTENBERG


Page 24 of 38

DATE: NOVEMBER 2021

650 SUFFOLK STREET
LOWELL, MA 01854



FILE NO:

Montague_ANRAD_Series_11x17_20211029.mxd

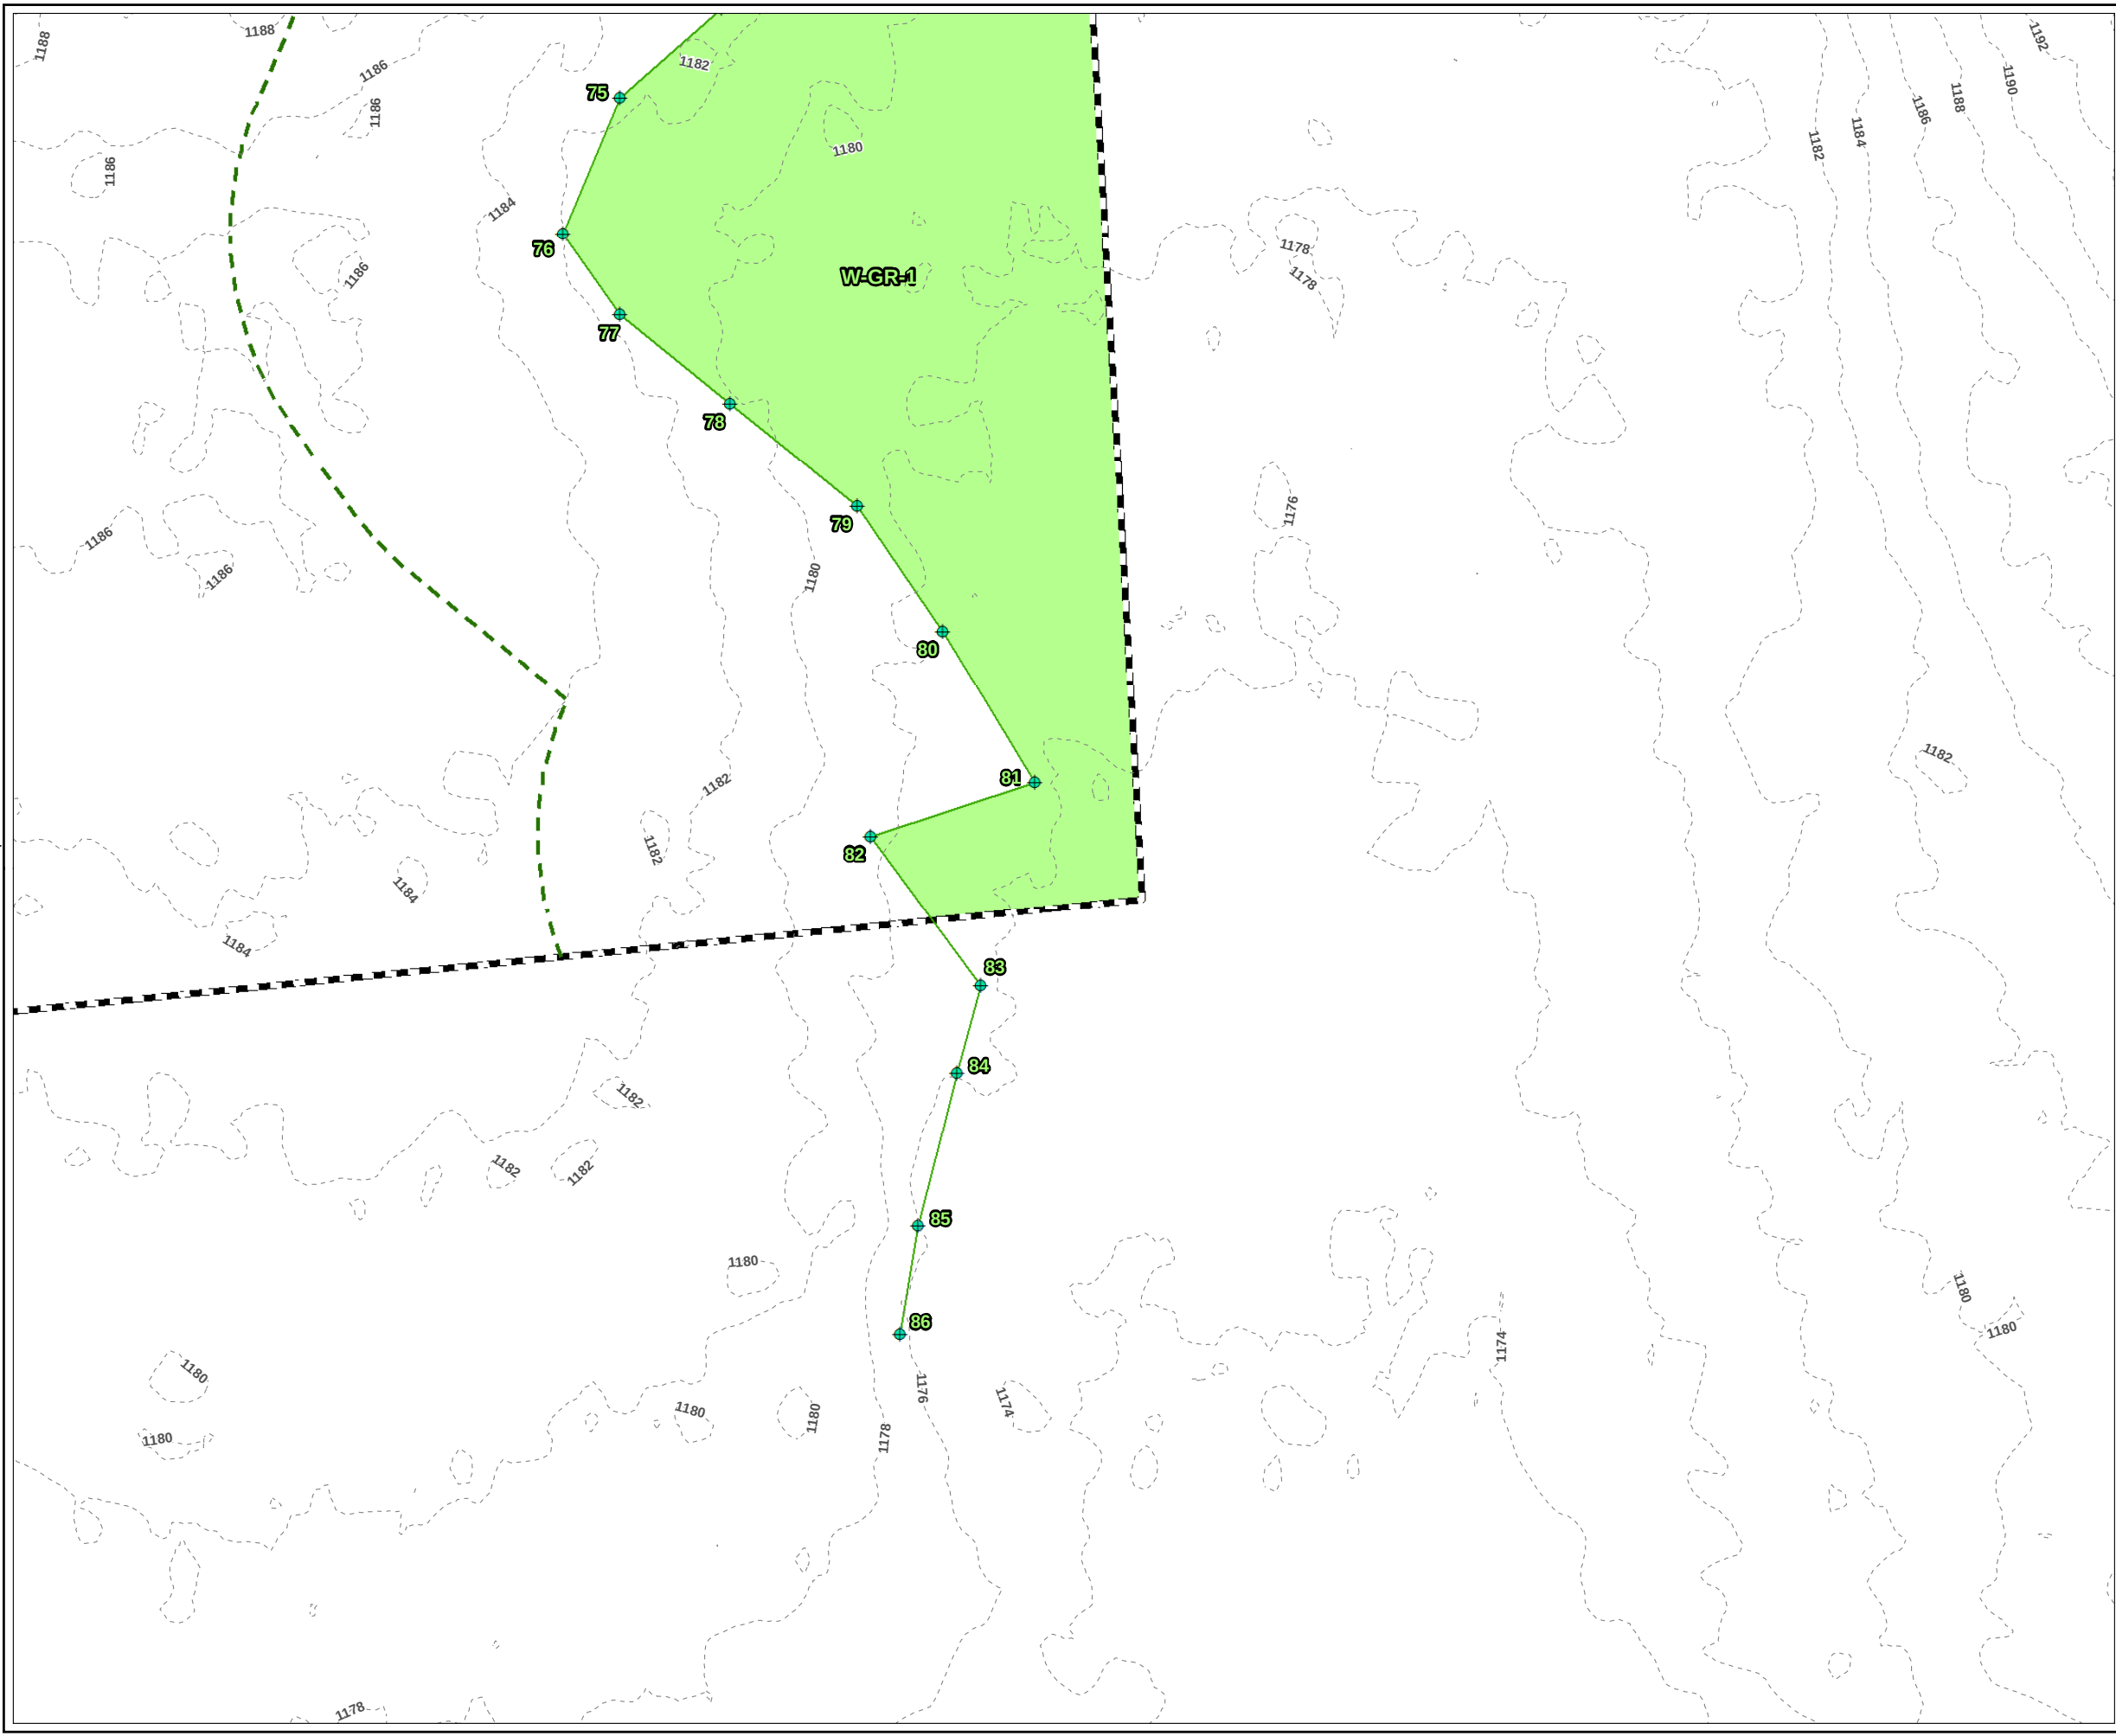


 PROJECT BOUNDARY
 OLD FLAG NUMBER
 WETLAND FLAG
 DELINEATED WETLAND AREA
 DELINEATED WETLAND BOUNDARY LINE
 100-FT BUFFER ZONE
 2-FT CONTOUR

PLANS NOT FOR CONSTRUCTION

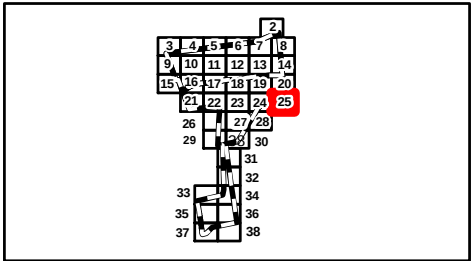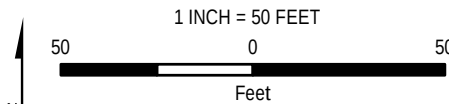

PROJECT:		MONTAGUE ROAD PROJECT FRANKLIN COUNTY, MASSACHUSETTS	
TITLE: DELINEATED RESOURCES MAP			
DRAWN BY:	S. MOTURI	PROJ NO.:	336892
CHECKED BY:	M. LENNON	FIGURE 1 Page 25 of 38	
APPROVED BY:	M. FIRSTENBERG		
DATE:	NOVEMBER 2021		
		650 SUFFOLK STREET LOWELL, MA 01854	
FILE NO.:		Montague_ANRAD_Series_11x17_20211029.mxd	

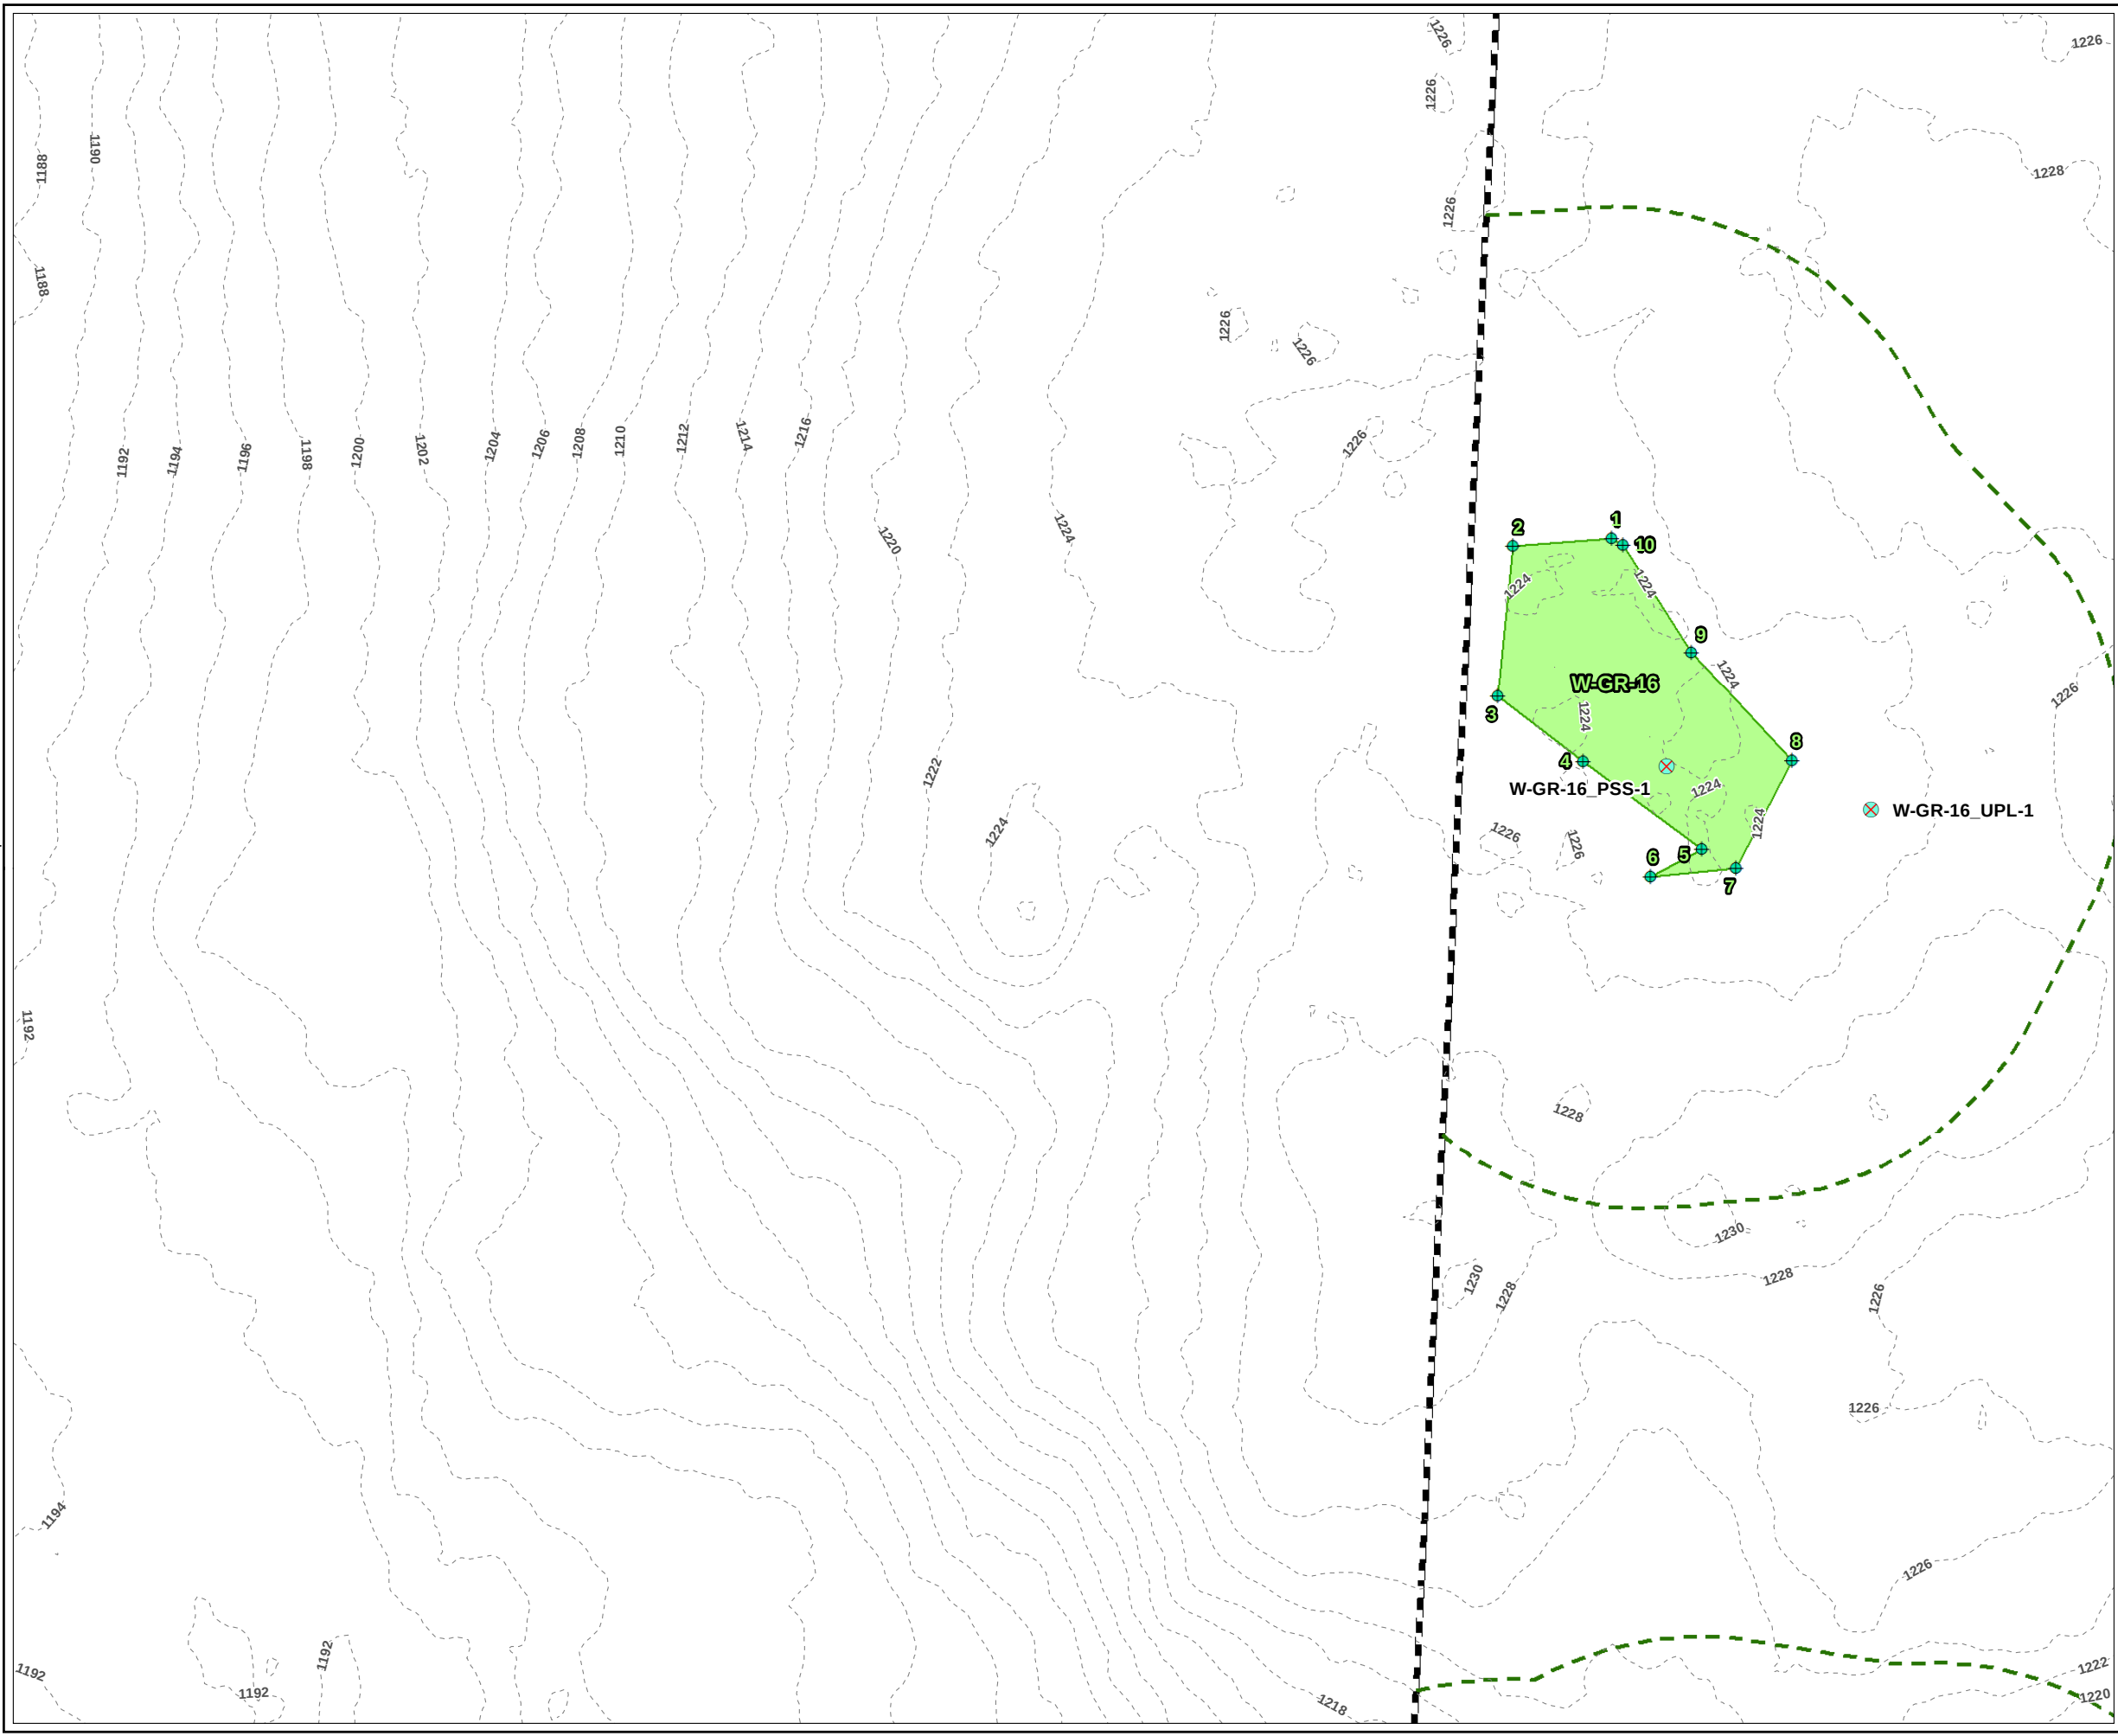

LEGEND

PROJECT BOUNDARY

OLD FLAG NUMBER

USACE PLOT

WETLAND FLAG

DELINEATED WETLAND AREA

DELINEATED WETLAND BOUNDARY LINE

100-FT BUFFER ZONE

2-FT CONTOUR

PLANS NOT FOR CONSTRUCTION

1 INCH = 50 FEET

500

0

500

Feet

PROJECT:

MONTAGUE ROAD PROJECT
FRANKLIN COUNTY, MASSACHUSETTS

TITLE:

DELINEATED
RESOURCES MAP

DRAWN BY: S. MOTURI

CHECKED BY: M. LENNON

APPROVED BY: M. FIRSTENBERG

DATE: NOVEMBER 2021

PROJ NO.: 336892


FIGURE 1

Page 26 of 38

650 SUFFOLK STREET
LOWELL, MA 01854

FILE NO.:

Montague_ANRAD_Series_11x17_20211029.mxd

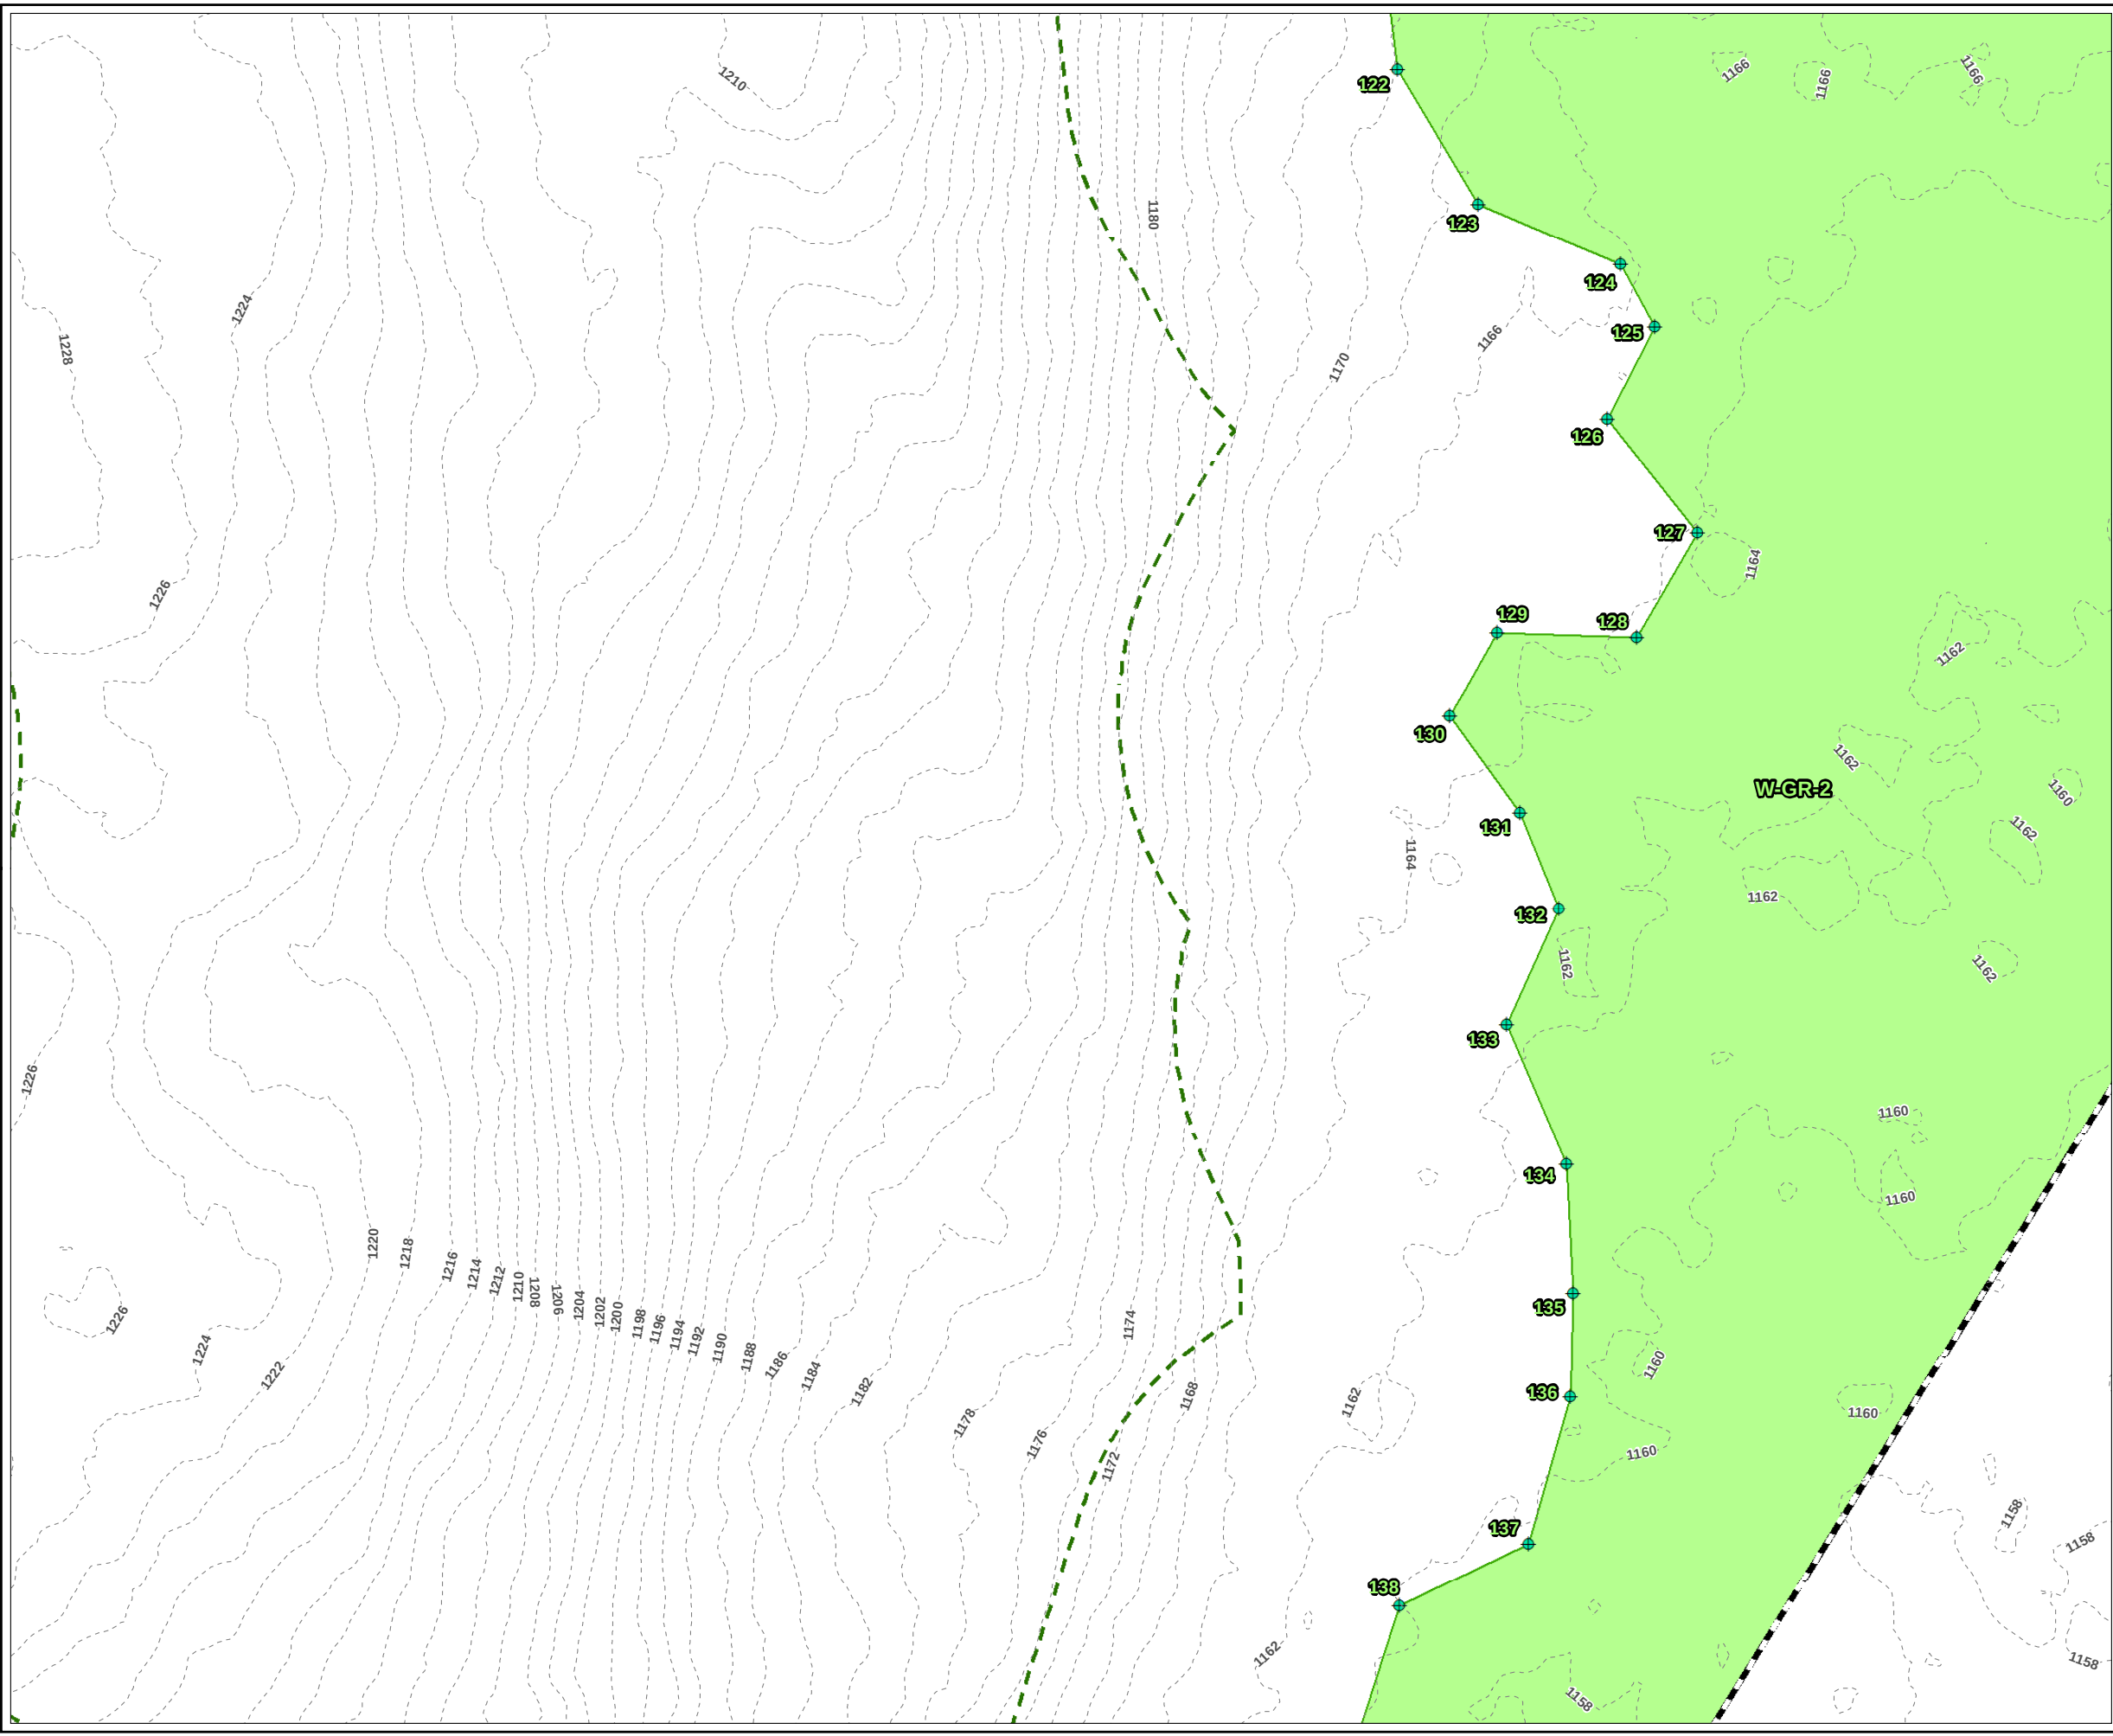

PROJECT BOUNDARY

OLD FLAG NUMBER

WETLAND FLAG

DELINEATED WETLAND AREA

DELINEATED WETLAND BOUNDARY LINE

100-FT BUFFER ZONE

2-FT CONTOUR

PLANS NOT FOR CONSTRUCTION

1 INCH = 50 FEET

50

0

50

Feet

3

4

5

6

7

8

9

10

11

12

13

14

15

16

17

18

19

20

21

22

23

24

25

26

27

28

29

30

31

32

33

34

35

36

37

38

PROJECT:

MONTAGUE ROAD PROJECT

FRANKLIN COUNTY, MASSACHUSETTS

TITLE:

DELINEATED

RESOURCES MAP

DRAWN BY:

S. MOTURI

PROJ NO.:

336892

CHECKED BY:

M. LENNON

APPROVED BY:

M. FIRSTENBERG

DATE:

NOVEMBER 2021

FIGURE 1


Page 27 of 38

TRC

650 SUFFOLK STREET
LOWELL, MA 01854

FILE NO.:

Montague_ANRAD_Series_11x17_20211029.mxd

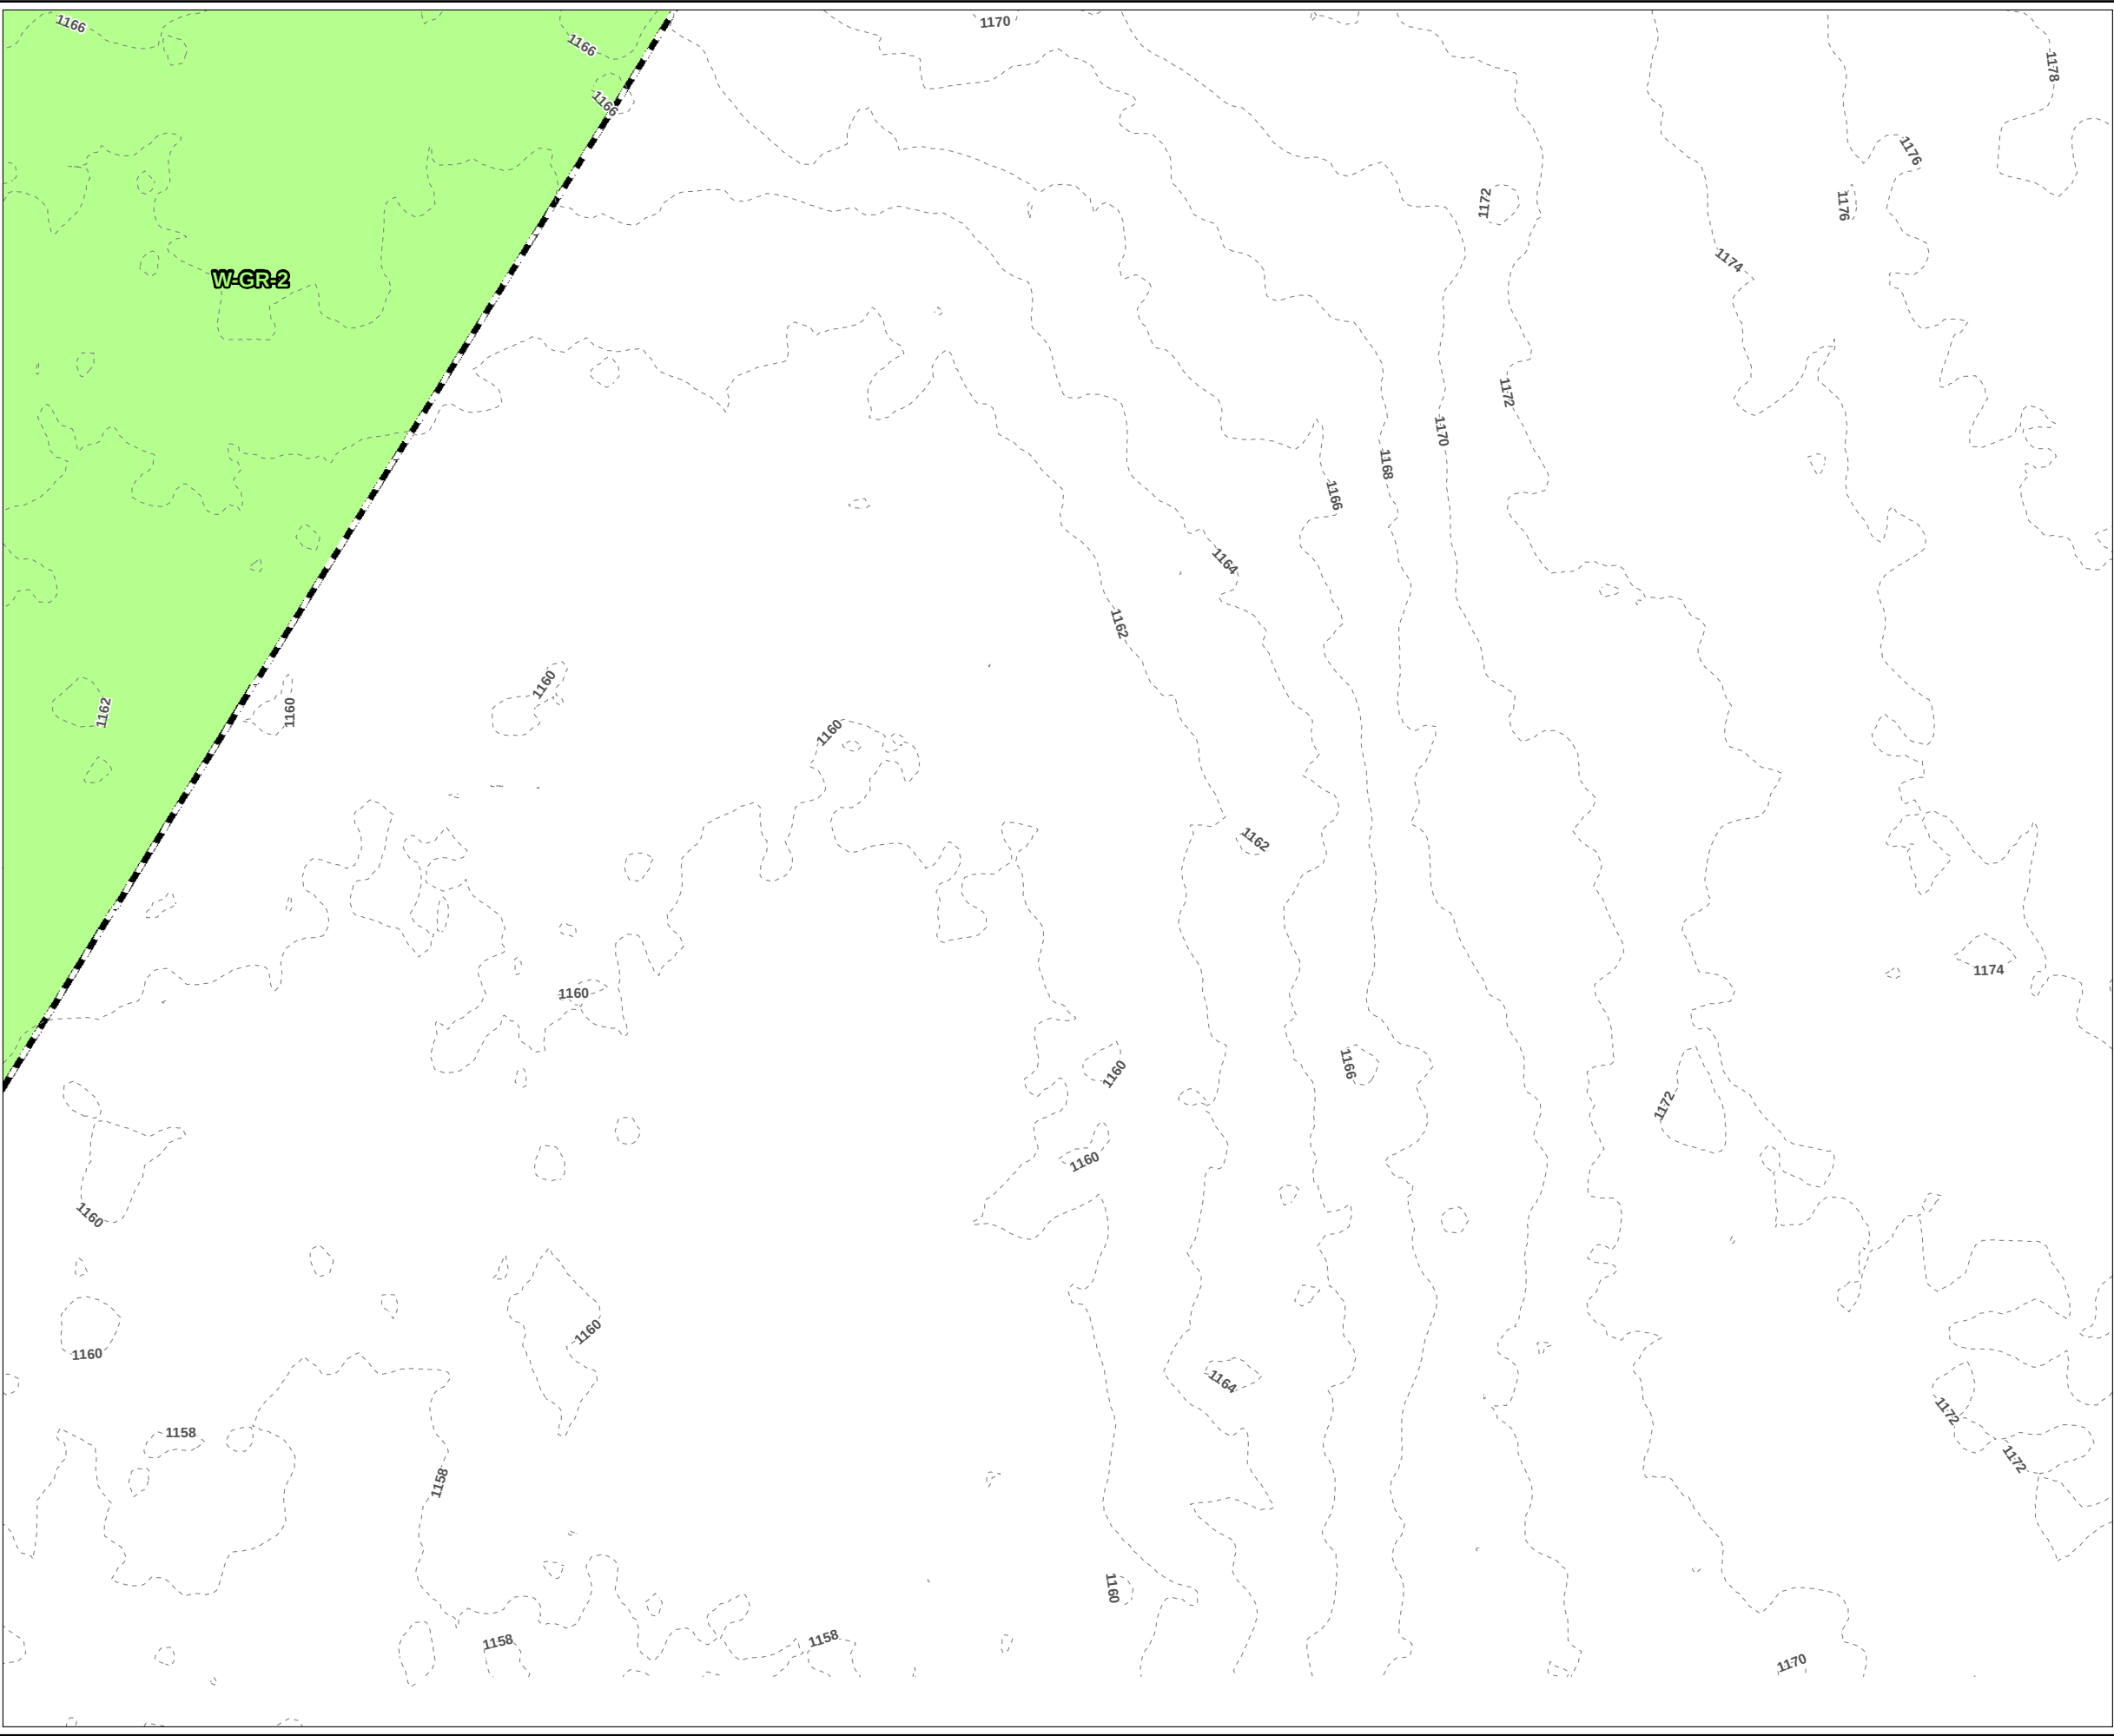

LEGEND

PROJECT BOUNDARY

OLD FLAG NUMBER

DELINEATED WETLAND AREA

2-FT CONTOUR

PLANS NOT FOR CONSTRUCTION

1 INCH = 50 FEET

500

0

500

Feet

PROJECT:

MONTAGUE ROAD PROJECT
FRANKLIN COUNTY, MASSACHUSETTS

TITLE:

DELINEATED
RESOURCES MAP

DRAWN BY:

S. MOTURI

CHECKED BY:

M. LENNON

APPROVED BY:

M. FIRSTENBERG

DATE:

NOVEMBER 2021

PROJ NO.:

336892


FIGURE 1

Page 28 of 38

650 SUFFOLK STREET
LOWELL, MA 01854

FILE NO.:

Montague_ANRAD_Series_11x17_20211029.mxd

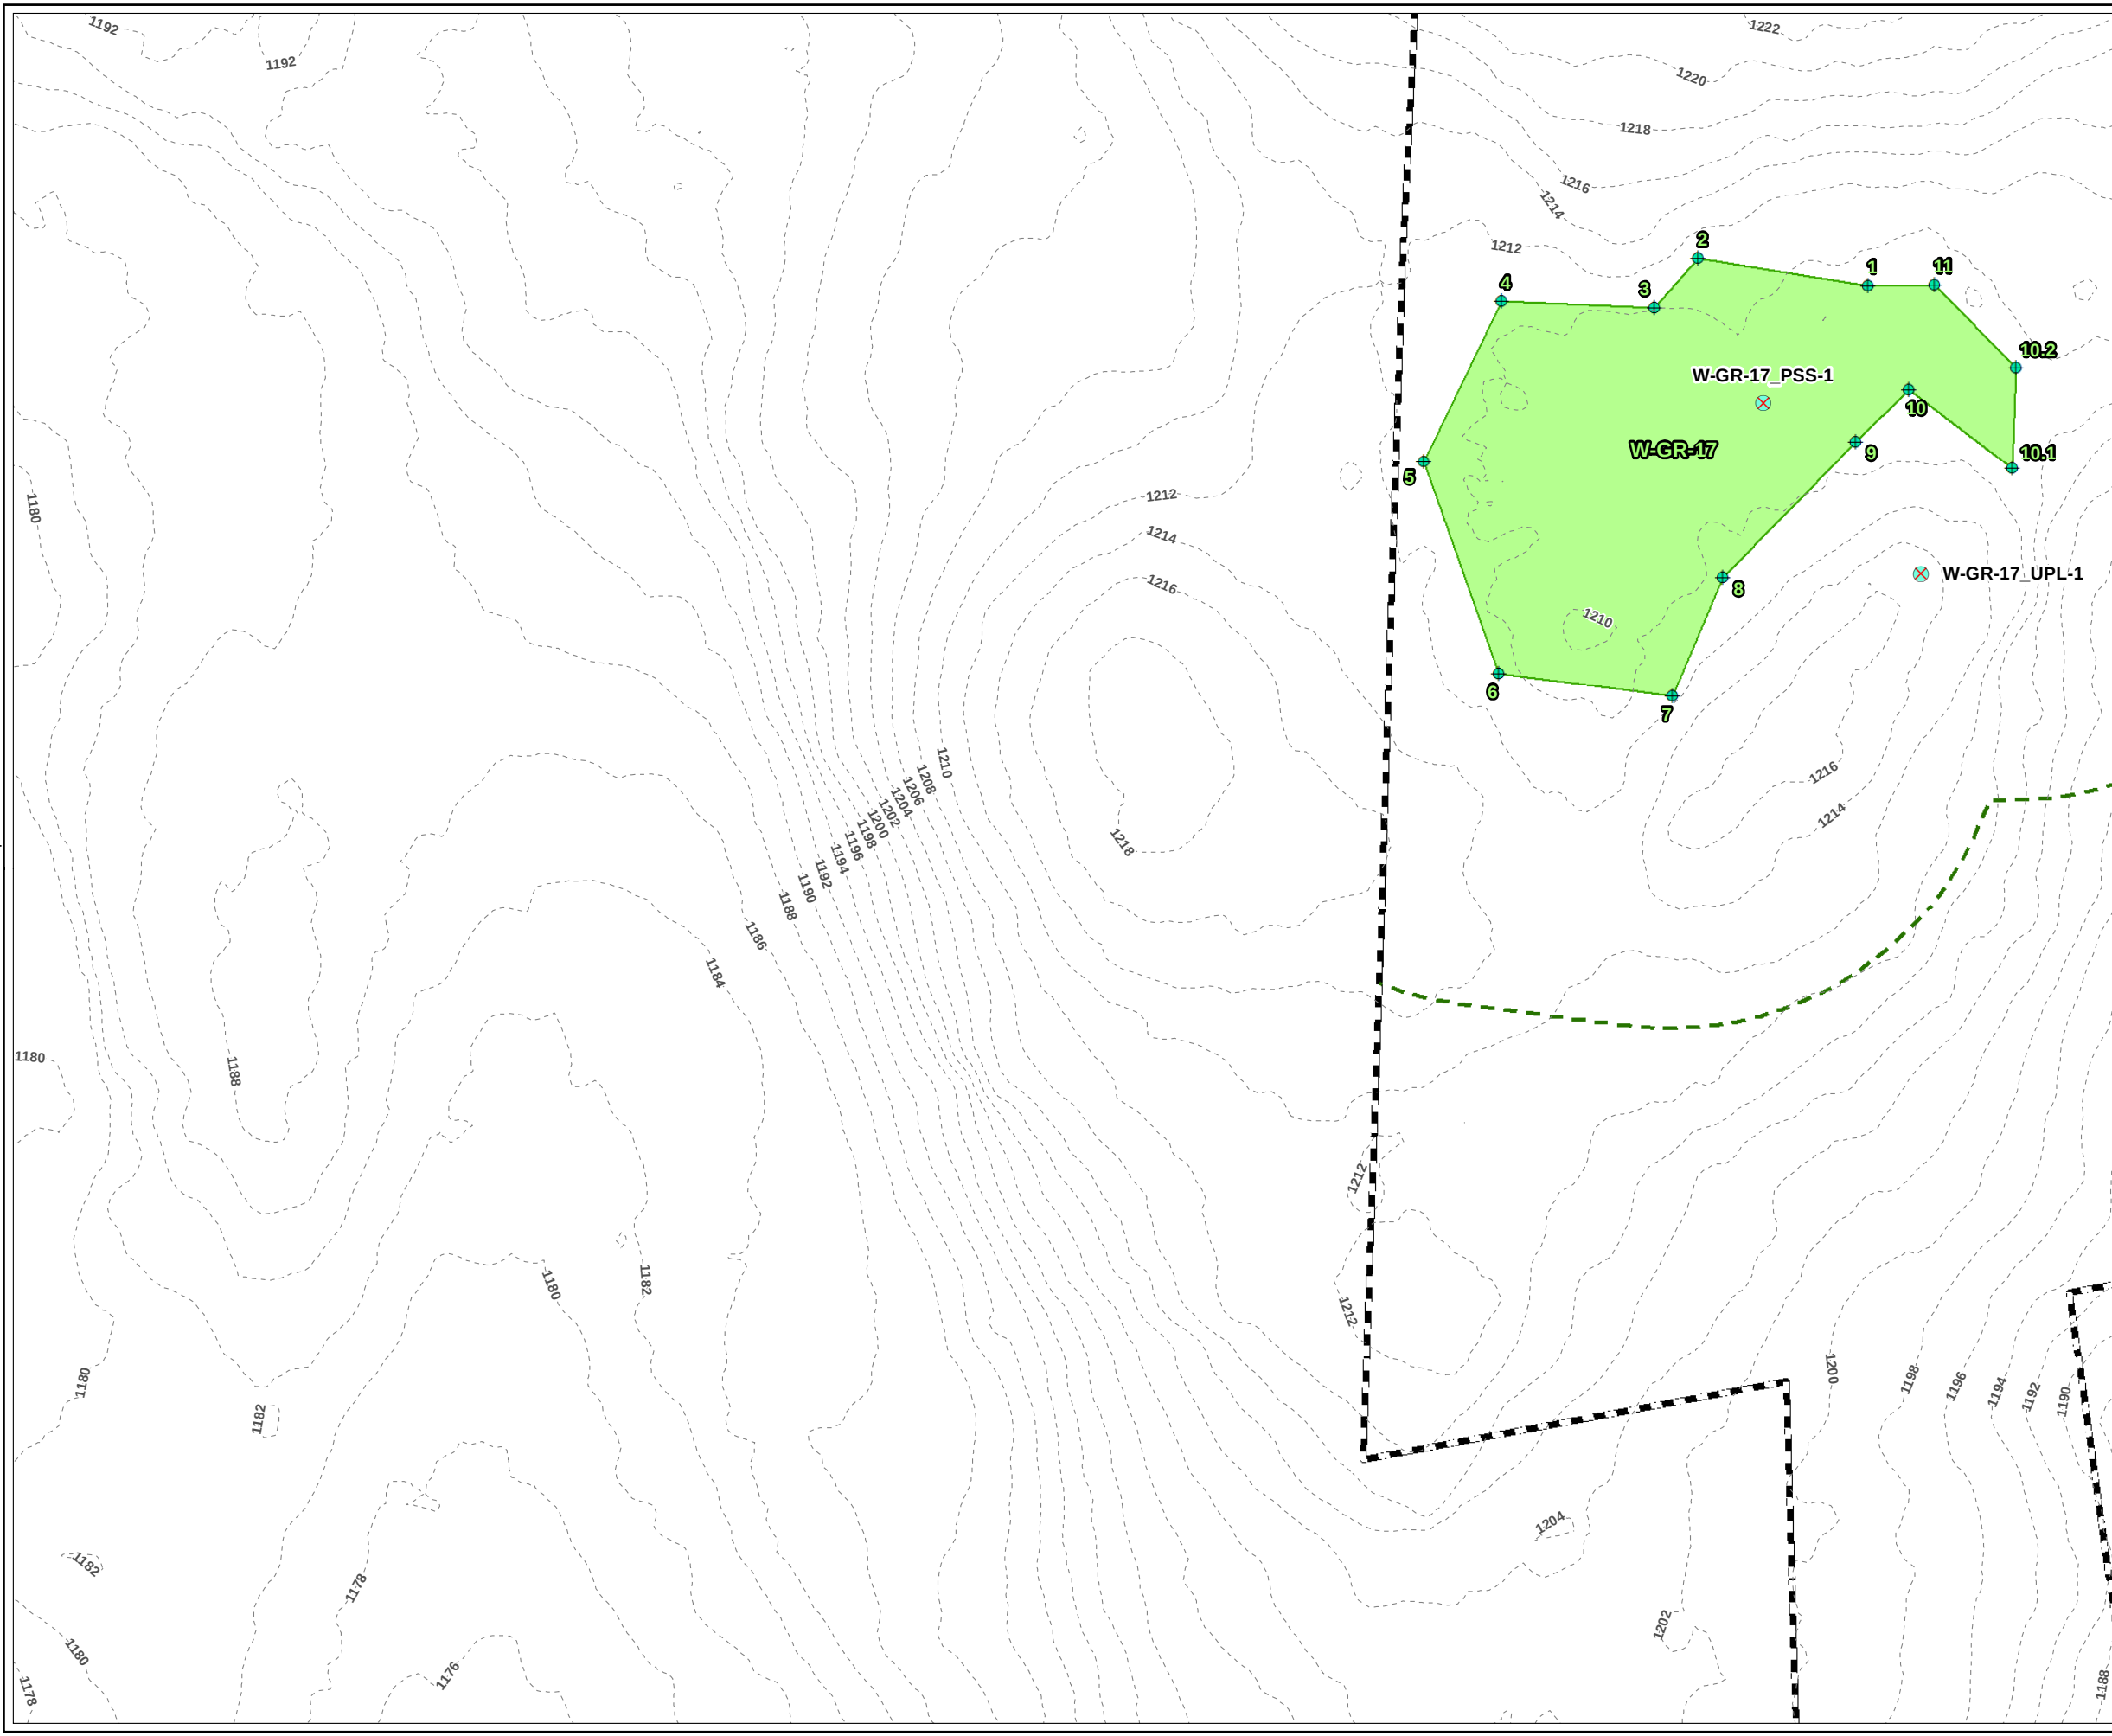

LEGEND

- PROJECT BOUNDARY
- OLD FLAG NUMBER
- USACE PLOT
- WETLAND FLAG
- DELINEATED WETLAND AREA
- DELINEATED WETLAND BOUNDARY LINE
- 100-FT BUFFER ZONE
- 2-FT CONTOUR

PLANS NOT FOR CONSTRUCTION

1 INCH = 50 FEET

50 0 50

Feet

An inset map showing a grid of numbered cells (1-38). A red square highlights the project area, which corresponds to cells 21, 22, 23, 24, 25, 26, 27, 28, 29, 30, 31, 32, 33, 34, 35, 36, 37, and 38.

PROJECT:

MONTAGUE ROAD PROJECT
FRANKLIN COUNTY, MASSACHUSETTS

TITLE:

DELINEATED
RESOURCES MAP

DRAWN BY: S. MOTURI

PROJ NO.: 336892

CHECKED BY: M. LENNON

FIGURE 1

APPROVED BY: M. FIRSTENBERG


Page 29 of 38

DATE: NOVEMBER 2021

The logo for TRC, consisting of the letters 'TRC' in a bold, sans-serif font, with a stylized green and blue graphic to the left.

650 SUFFOLK STREET
LOWELL, MA 01854

FILE NO.: Montague_ANRAD_Series_11x17_20211029.mxd

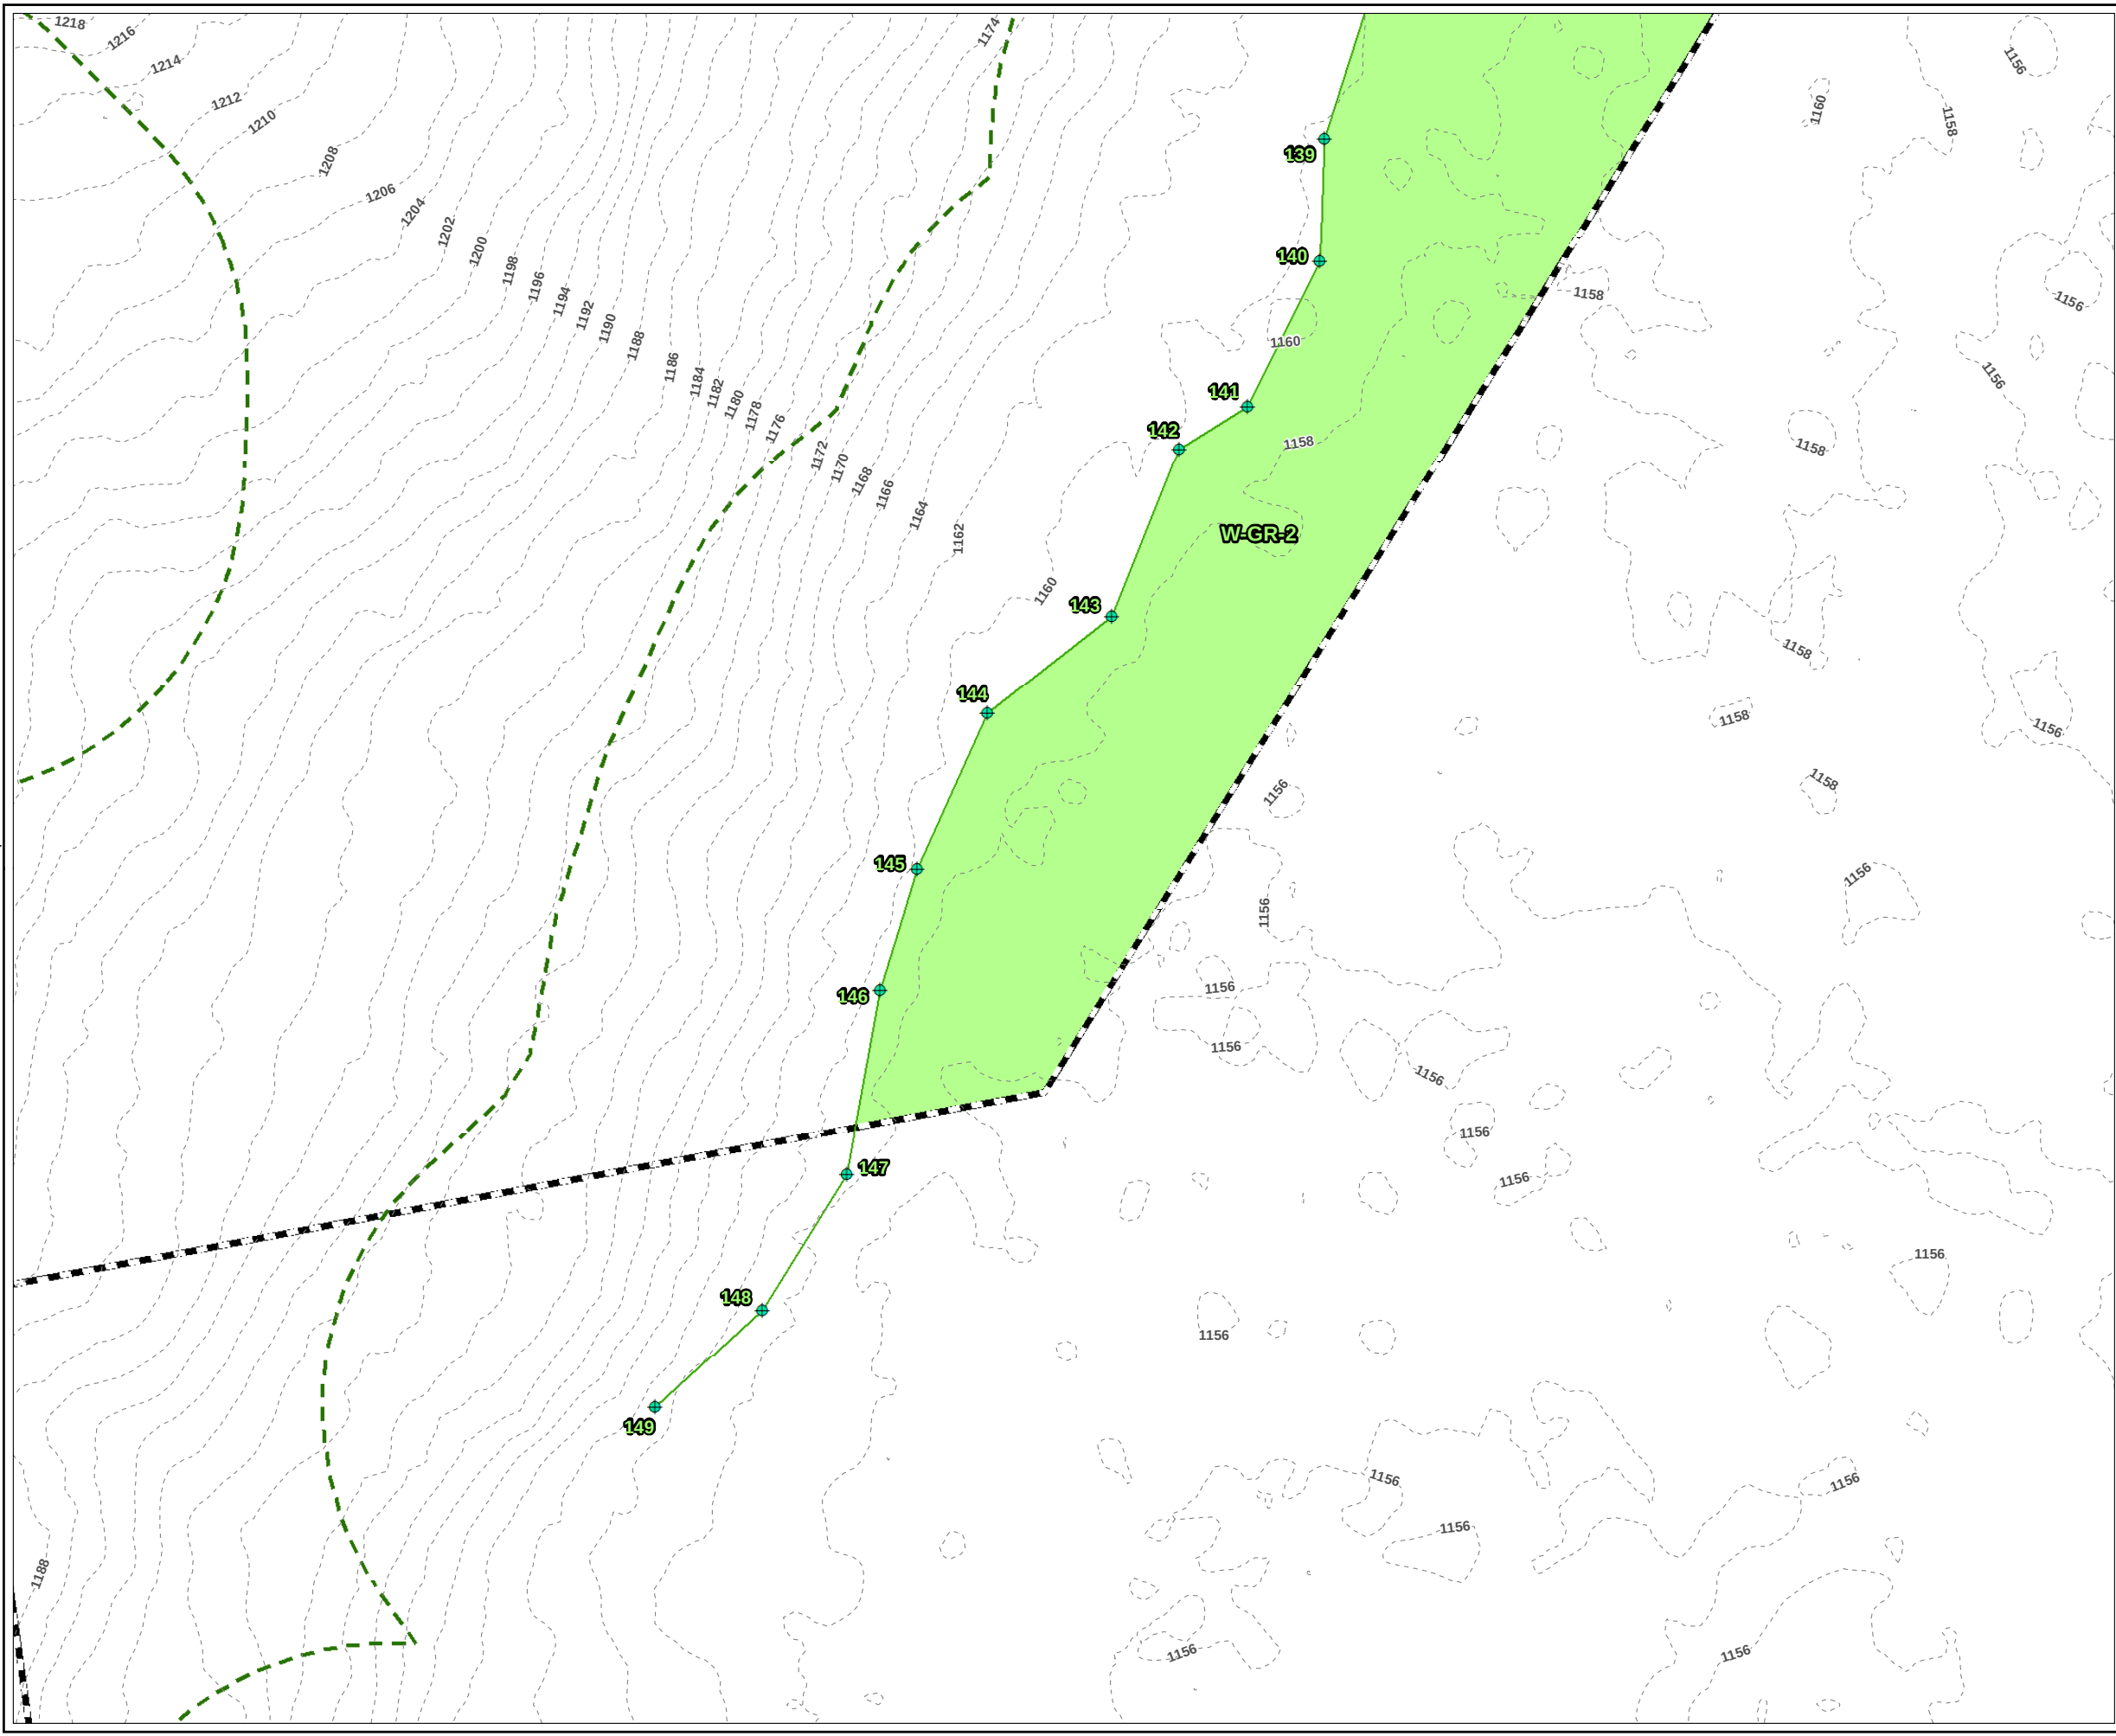

LEGEND

PROJECT BOUNDARY

OLD FLAG NUMBER

WETLAND FLAG

DELINEATED WETLAND AREA

DELINEATED WETLAND BOUNDARY LINE

100-FT BUFFER ZONE

2-FT CONTOUR

PLANS NOT FOR CONSTRUCTION

N

1 INCH = 50 FEET

500

0

50

Feet

PROJECT:

MONTAGUE ROAD PROJECT
FRANKLIN COUNTY, MASSACHUSETTS

TITLE:

DELINEATED
RESOURCES MAP

DRAWN BY:

S. MOTURI

CHECKED BY:

M. LENNON

APPROVED BY:

M. FIRSTENBERG

DATE:

NOVEMBER 2021

PROJ NO.:

336892


FIGURE 1

Page 30 of 38

650 SUFFOLK STREET
LOWELL, MA 01854

FILE NO.:

Montague_ANRAD_Series_11x17_20211029.mxd

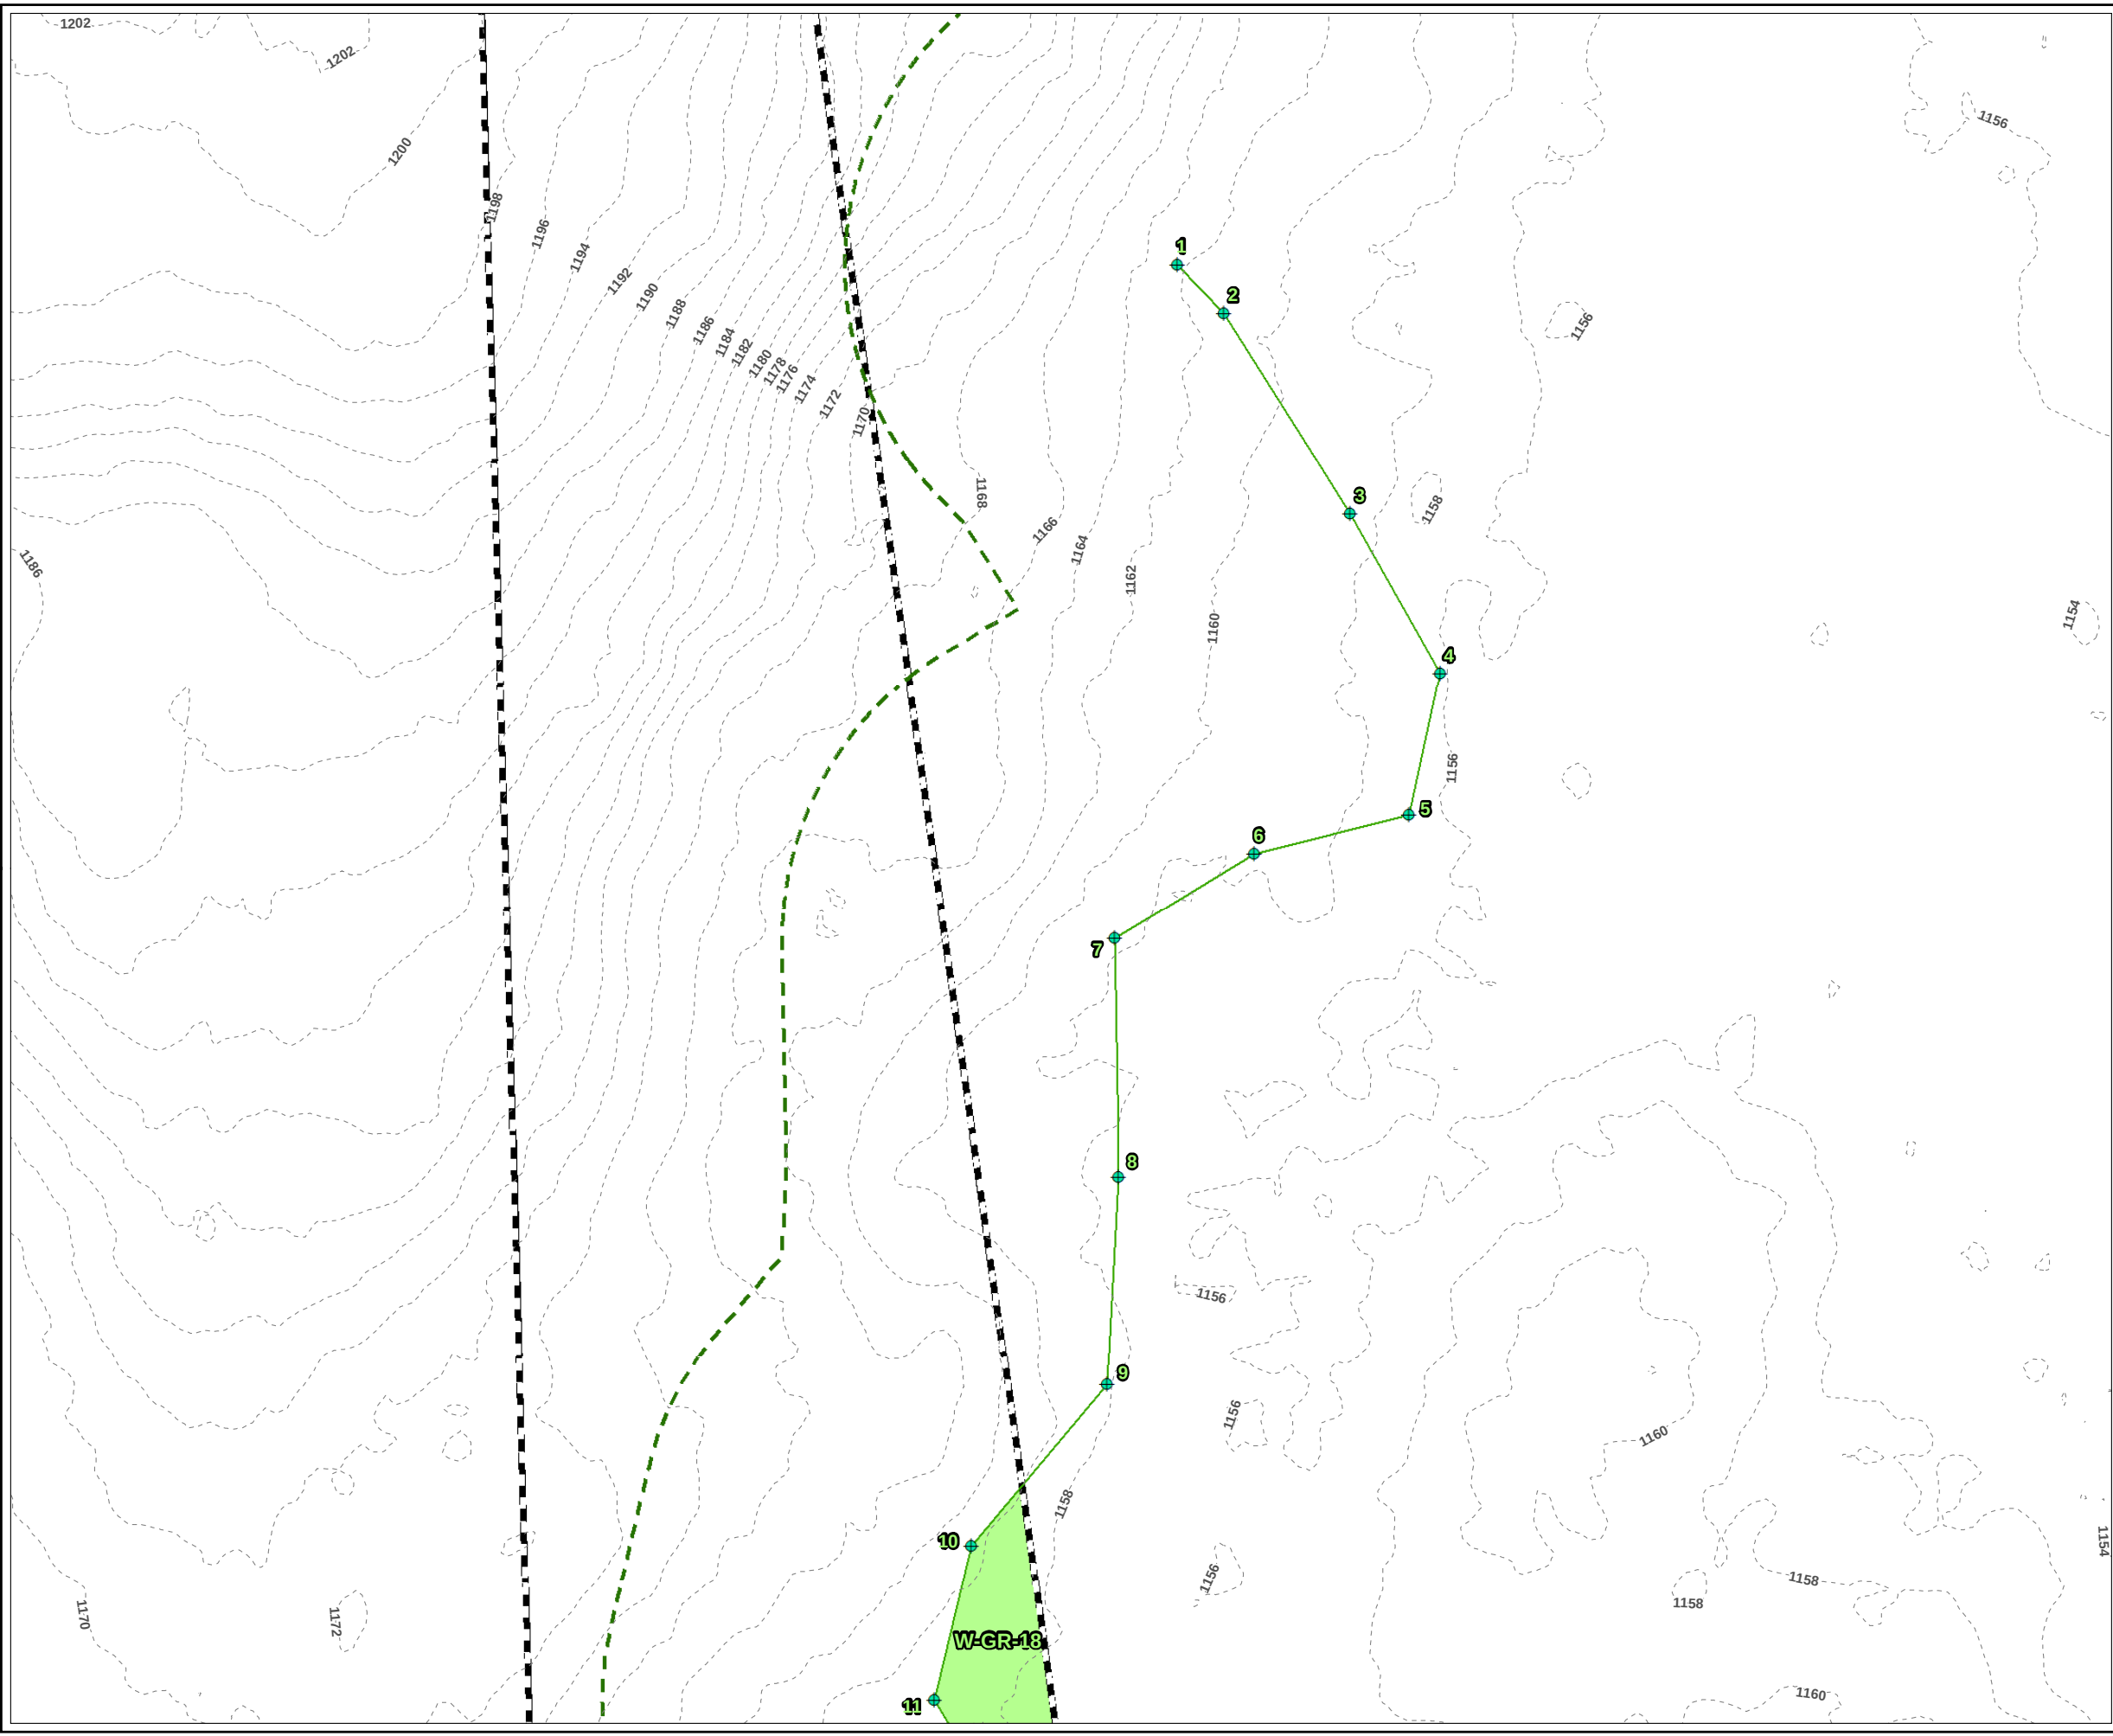

LEGEND

PROJECT BOUNDARY

OLD FLAG NUMBER

WETLAND FLAG

DELINEATED WETLAND AREA

DELINEATED WETLAND BOUNDARY LINE

100-FT BUFFER ZONE

2-FT CONTOUR

PLANS NOT FOR CONSTRUCTION

1 INCH = 50 FEET

50050

Feet

37363534333231302928272625242322212019181716151413121110090807060504030201

PROJECT:

MONTAGUE ROAD PROJECT
FRANKLIN COUNTY, MASSACHUSETTS

TITLE:

DELINEATED
RESOURCES MAP

DRAWN BY:

S. MOTURI

CHECKED BY:

M. LENNON

APPROVED BY:

M. FIRSTENBERG

DATE:

NOVEMBER 2021

PROJ NO.:

336892


FIGURE 1

Page 31 of 38

650 SUFFOLK STREET
LOWELL, MA 01854

FILE NO.:

Montague_ANRAD_Series_11x17_20211029.mxd

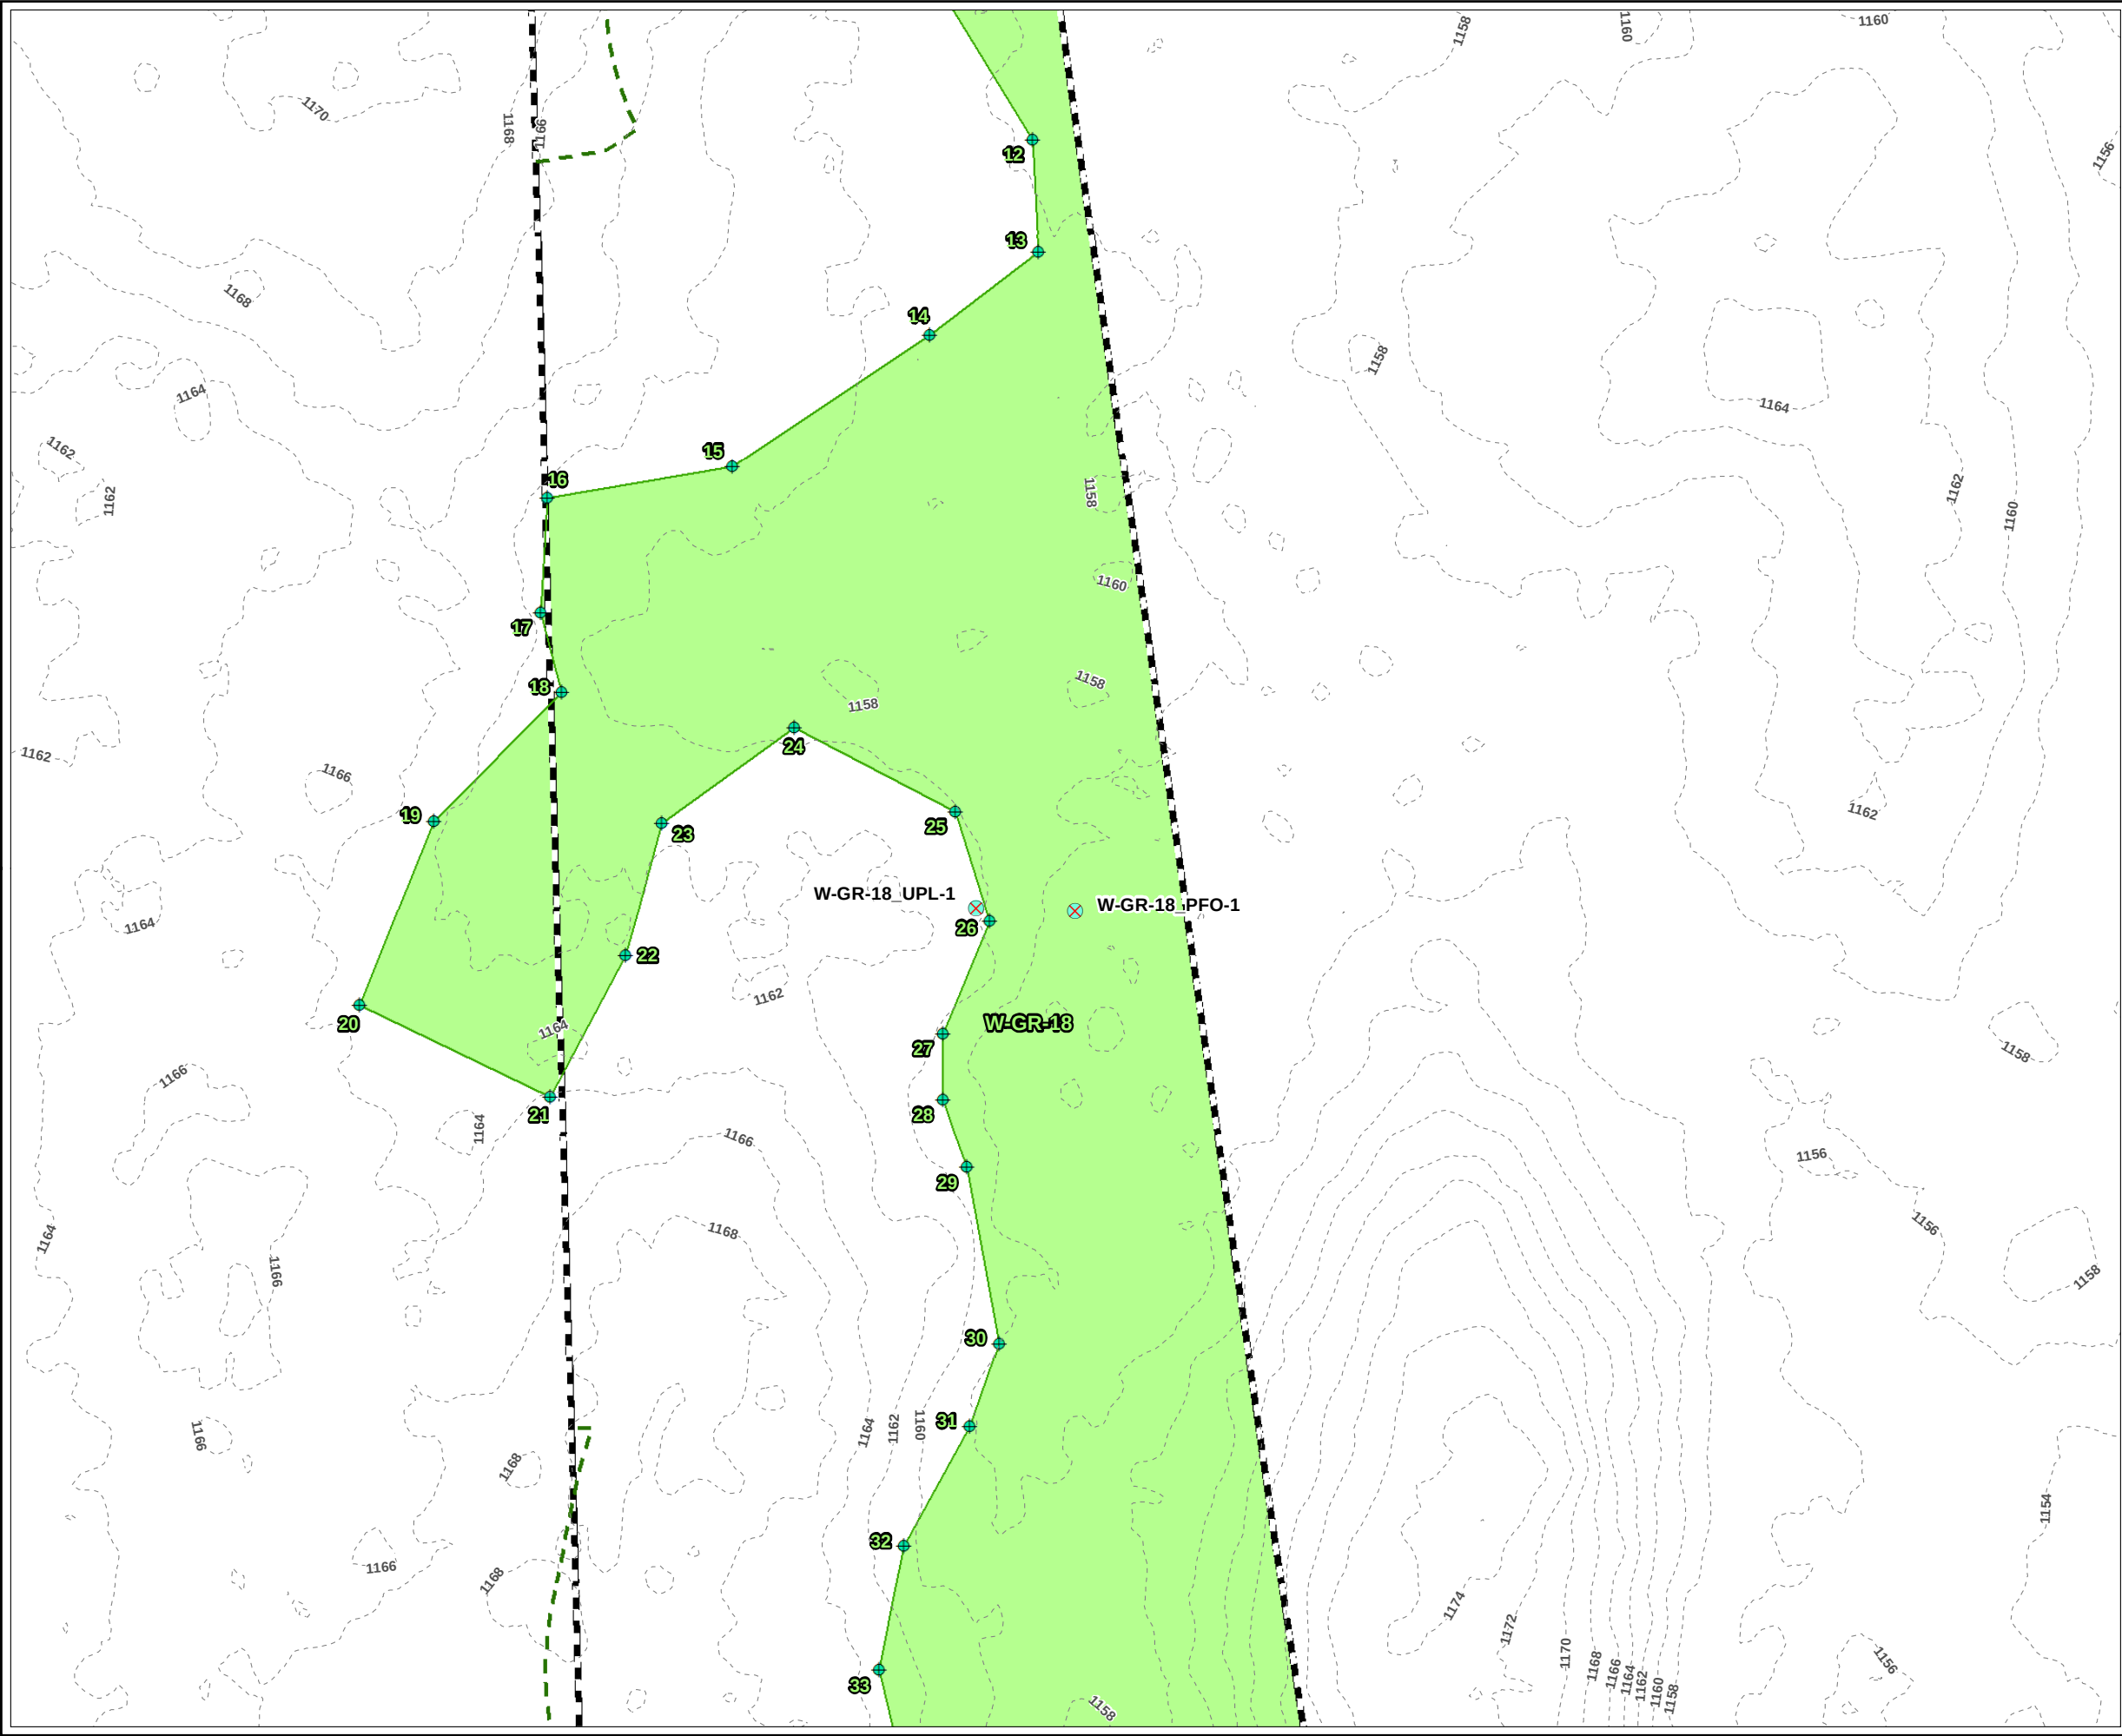

LEGEND

PROJECT BOUNDARY

OLD FLAG NUMBER

USAGE PLOT

WETLAND FLAG

DELINEATED WETLAND AREA

DELINEATED WETLAND BOUNDARY LINE

100-FT BUFFER ZONE

2-FT CONTOUR

PLANS NOT FOR CONSTRUCTION

1 INCH = 50 FEET

500

0

50

Feet

PROJECT:

MONTAGUE ROAD PROJECT
FRANKLIN COUNTY, MASSACHUSETTS

TITLE:

DELINEATED
RESOURCES MAP

DRAWN BY: S. MOTURI

CHECKED BY: M. LENNON

APPROVED BY: M. FIRSTENBERG

DATE: NOVEMBER 2021

PROJ NO.: 336892


FIGURE 1

Page 32 of 38

650 SUFFOLK STREET
LOWELL, MA 01854

FILE NO.:

Montague_ANRAD_Series_11x17_20211029.mxd

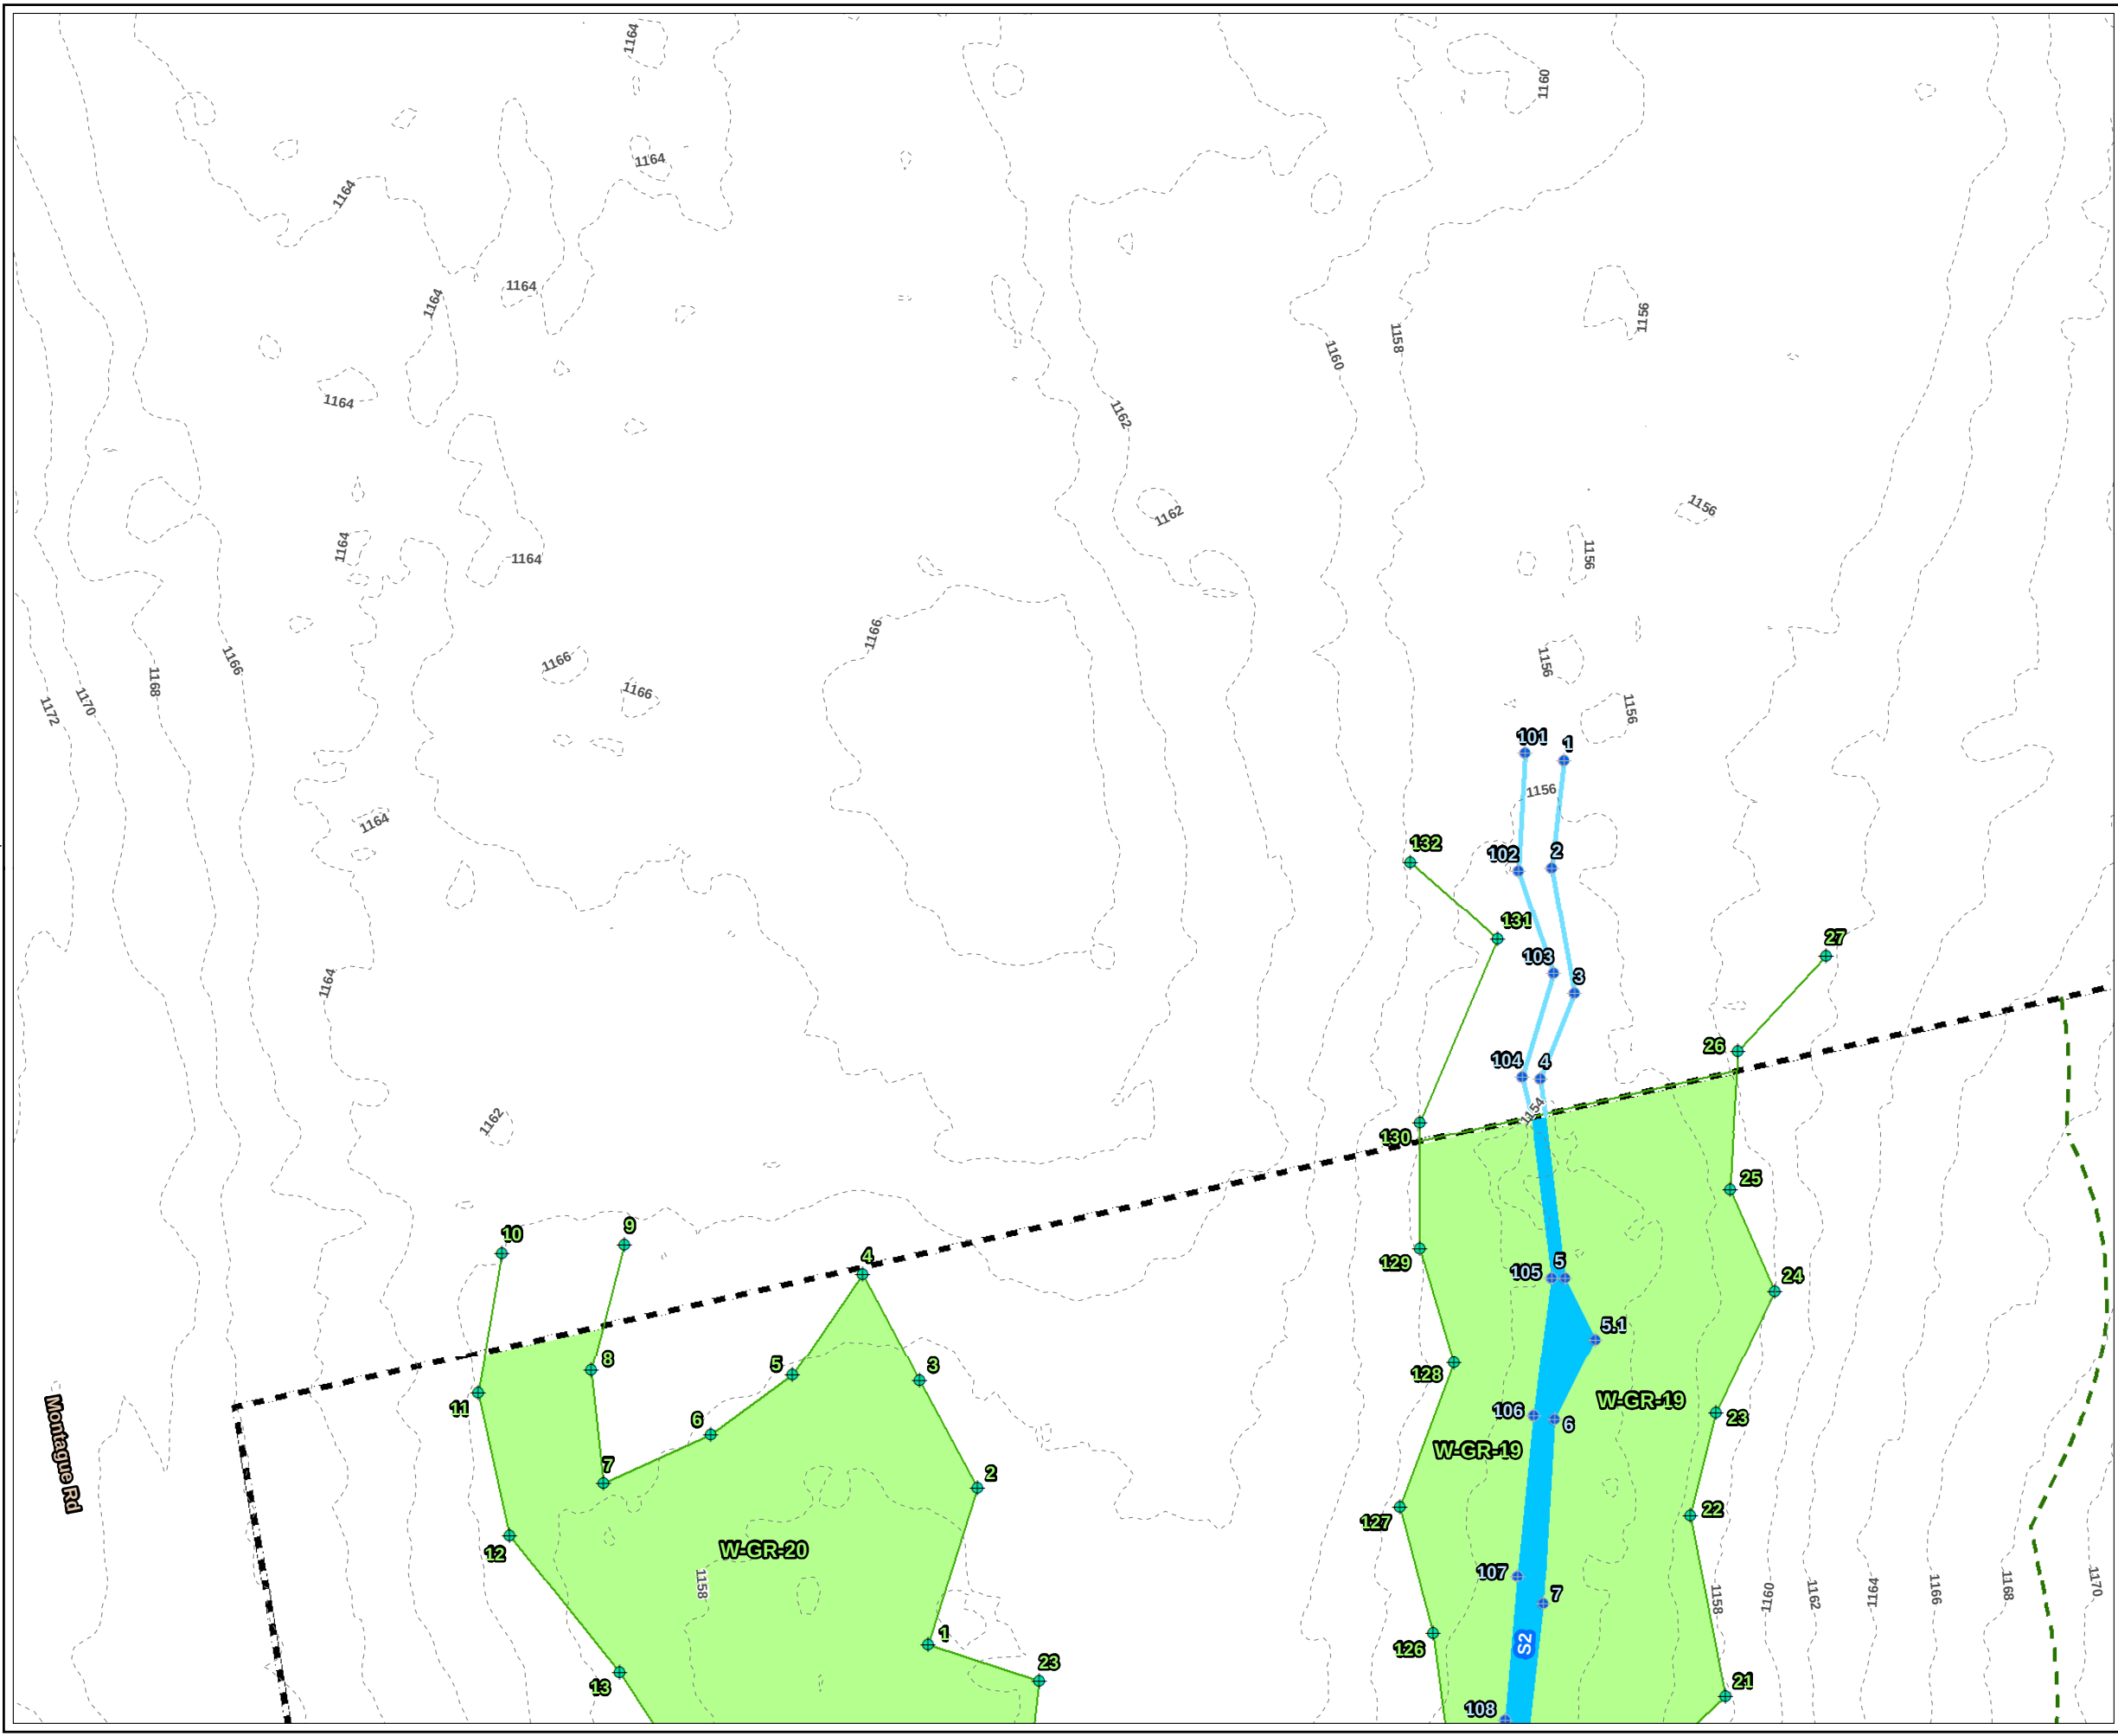

LEGEND

- PROJECT BOUNDARY
- OLD FLAG NUMBER
- WETLAND FLAG
- BANK FLAG
- DELINEATED INTERMITTENT STREAM BANK
- DELINEATED INTERMITTENT STREAM AREA
- DELINEATED WETLAND AREA
- DELINEATED WETLAND BOUNDARY LINE
- 100-FT BUFFER ZONE
- 2-FT CONTOUR

PLANS NOT FOR CONSTRUCTION

1 INCH = 50 FEET

50 0 50

Feet

A grid-based inset map showing the project location. The grid is 38 units wide and 38 units high. The project area is highlighted in red and labeled with the number 1. The grid is numbered 1 through 38 in a 4x9 arrangement.

PROJECT:

MONTAGUE ROAD PROJECT
FRANKLIN COUNTY, MASSACHUSETTS

TITLE:

DELINEATED
RESOURCES MAP

DRAWN BY:

S. MOTURI

PROJ NO.:

336892

CHECKED BY:

M. LENNON

APPROVED BY:

M. FIRSTENBERG

DATE:

NOVEMBER 2021

FIGURE 1


Page 33 of 38

TRC

650 SUFFOLK STREET
LOWELL, MA 01854

FILE NO.:

Montague_ANRAD_Series_11x17_20211029.mxd

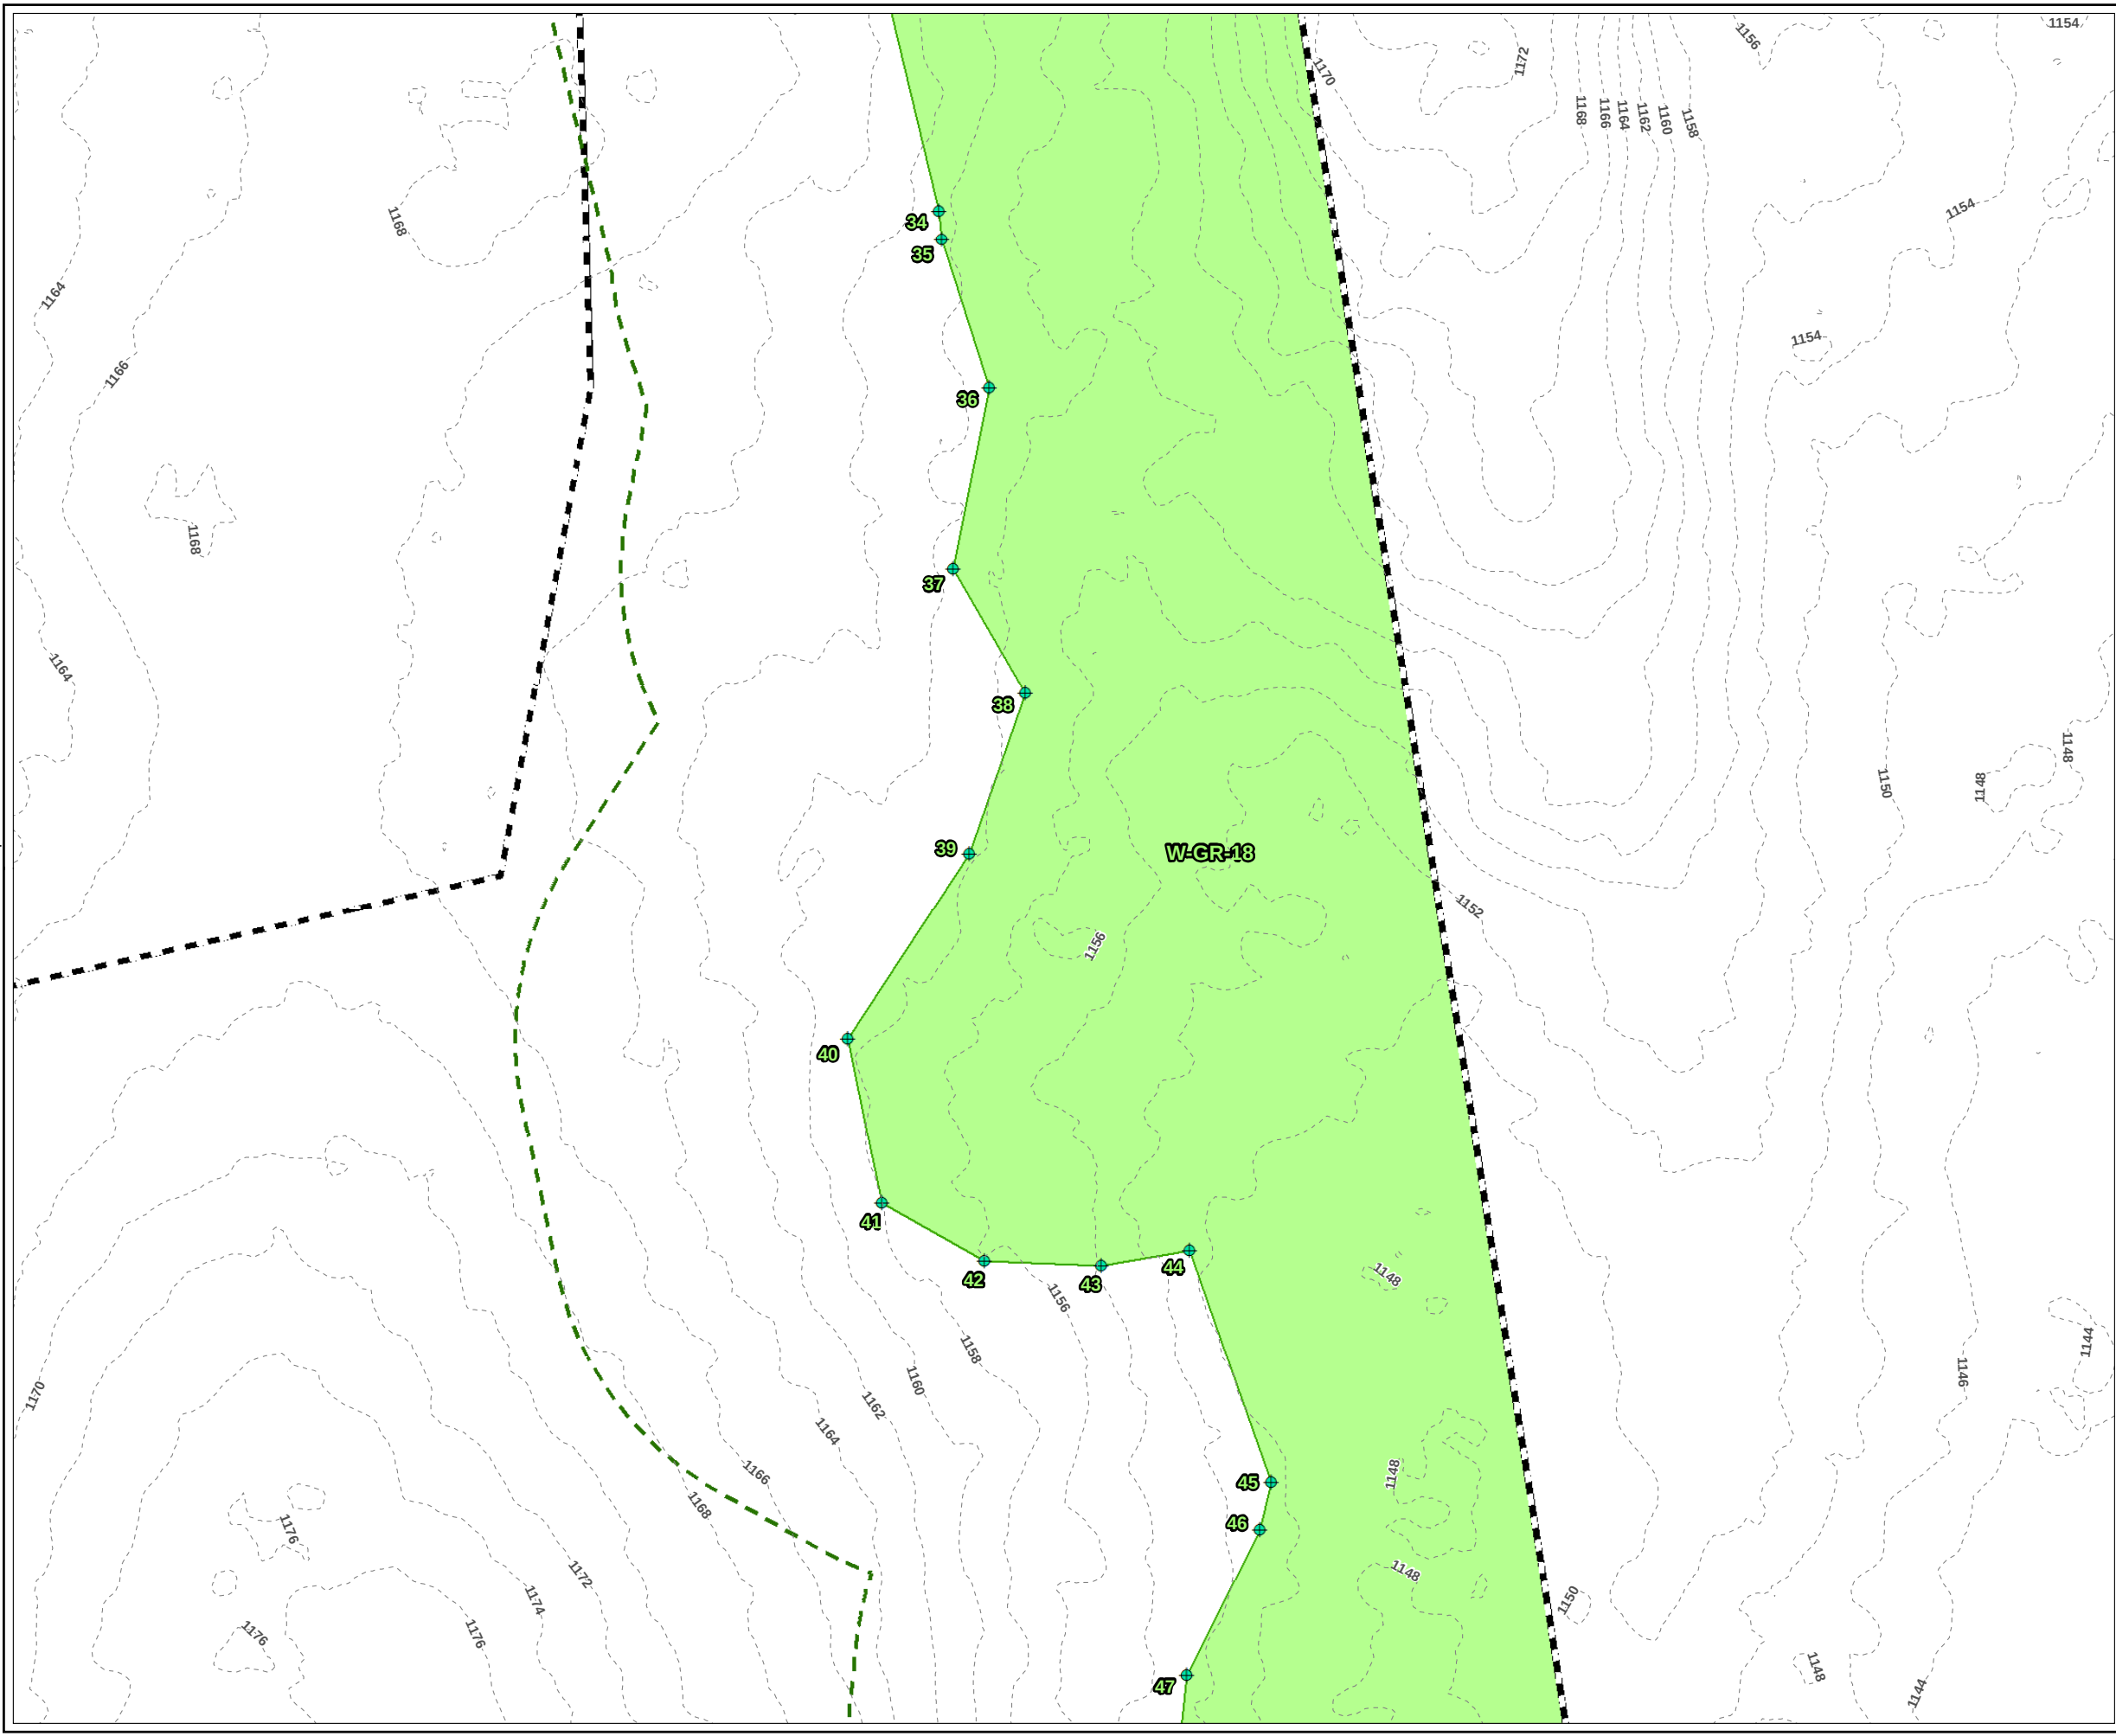

LEGEND

- PROJECT BOUNDARY
- OLD FLAG NUMBER
- WETLAND FLAG
- DELINEATED WETLAND AREA
- DELINEATED WETLAND BOUNDARY LINE
- 100-FT BUFFER ZONE
- 2-FT CONTOUR

PLANS NOT FOR CONSTRUCTION

1 INCH = 50 FEET

50 0 50

Feet

An inset map showing a grid of numbered cells (1-38). A red square highlights the area corresponding to the project location, which is cell 34.

PROJECT:

MONTAGUE ROAD PROJECT
FRANKLIN COUNTY, MASSACHUSETTS

TITLE:

DELINEATED
RESOURCES MAP

DRAWN BY: S. MOTURI

PROJ NO.: 336892

CHECKED BY: M. LENNON

FIGURE 1

APPROVED BY: M. FIRSTENBERG


Page 34 of 38

DATE: NOVEMBER 2021

The logo for TRC, consisting of a stylized green 'T' and 'R' followed by the letters 'TRC' in a bold, sans-serif font.

650 SUFFOLK STREET
LOWELL, MA 01854

FILE NO.: Montague_ANRAD_Series_11x17_20211029.mxd

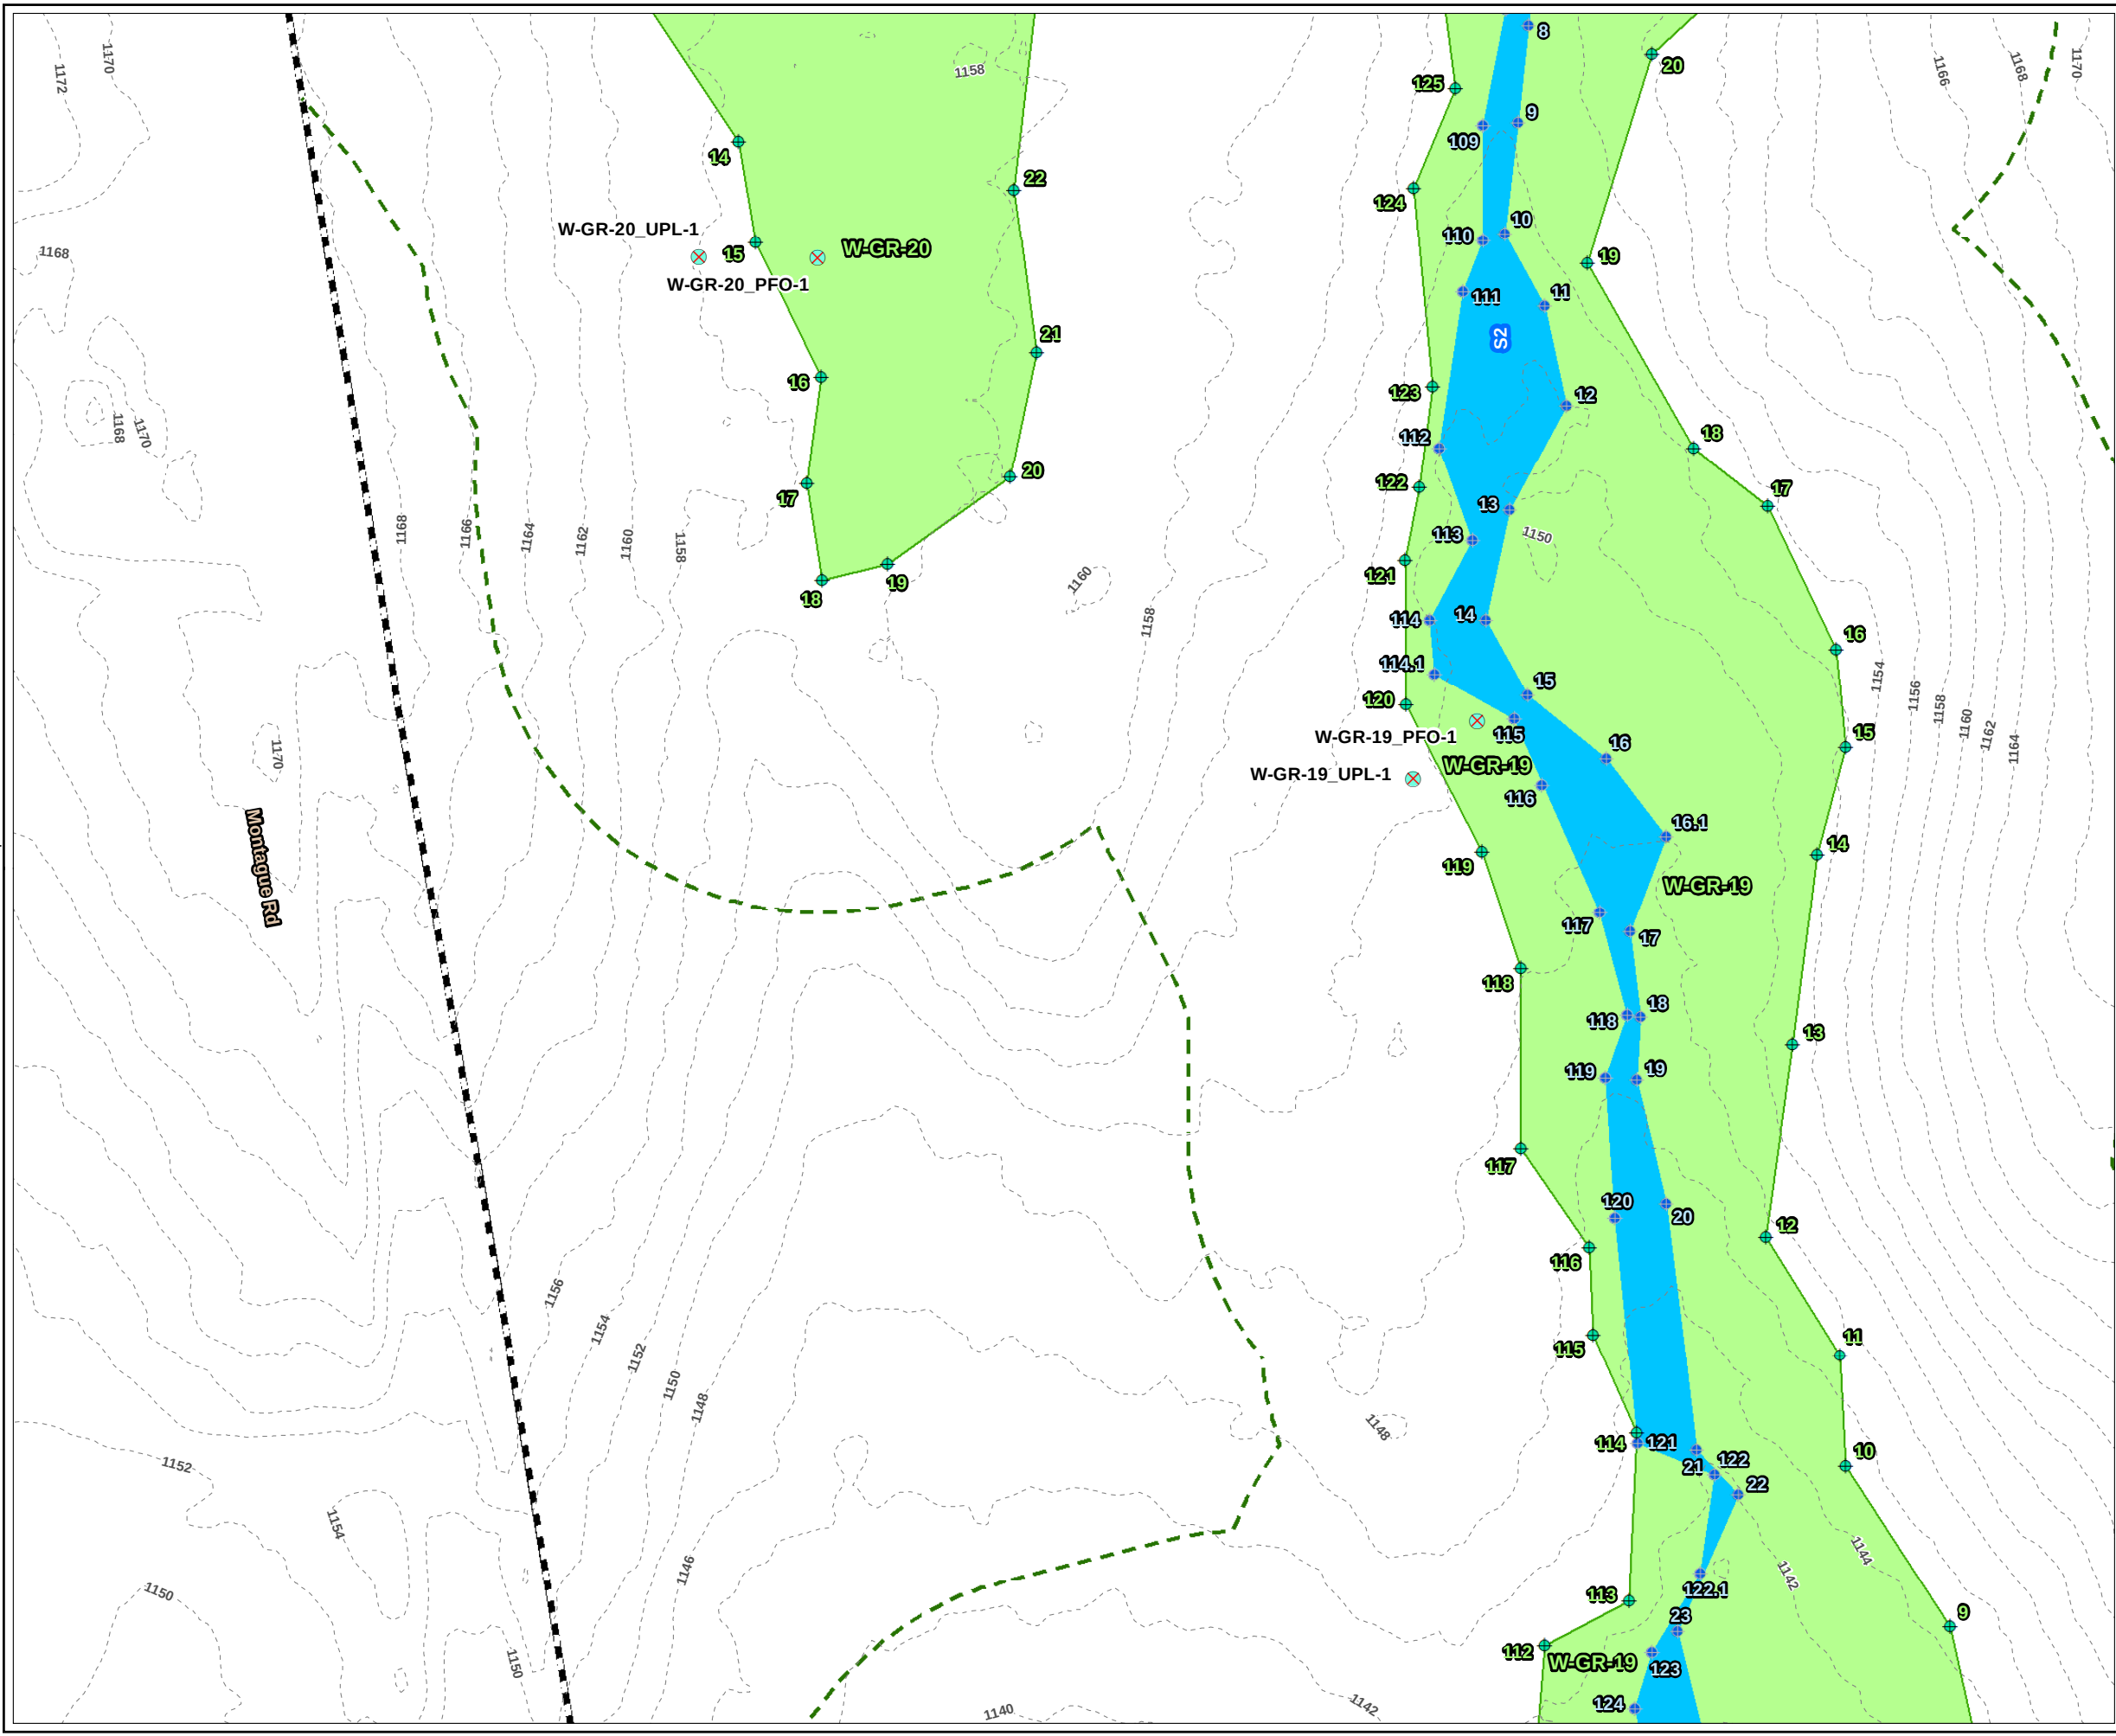

LEGEND

PROJECT BOUNDARY

OLD FLAG NUMBER

USACE PLOT

WETLAND FLAG

BANK FLAG

DELINEATED INTERMITTENT STREAM AREA

DELINEATED WETLAND AREA

DELINEATED WETLAND BOUNDARY LINE

100-FT BUFFER ZONE

2-FT CONTOUR

PLANS NOT FOR CONSTRUCTION

1 INCH = 50 FEET

500

0

50

Feet

PROJECT:

MONTAGUE ROAD PROJECT
FRANKLIN COUNTY, MASSACHUSETTS

TITLE:

DELINEATED
RESOURCES MAP

DRAWN BY:

S. MOTURI

CHECKED BY:

M. LENNON

APPROVED BY:

M. FIRSTENBERG

DATE:

NOVEMBER 2021

PROJ NO.:

336892


FIGURE 1

Page 35 of 38

650 SUFFOLK STREET
LOWELL, MA 01854

FILE NO.:

Montague_ANRAD_Series_11x17_20211029.mxd

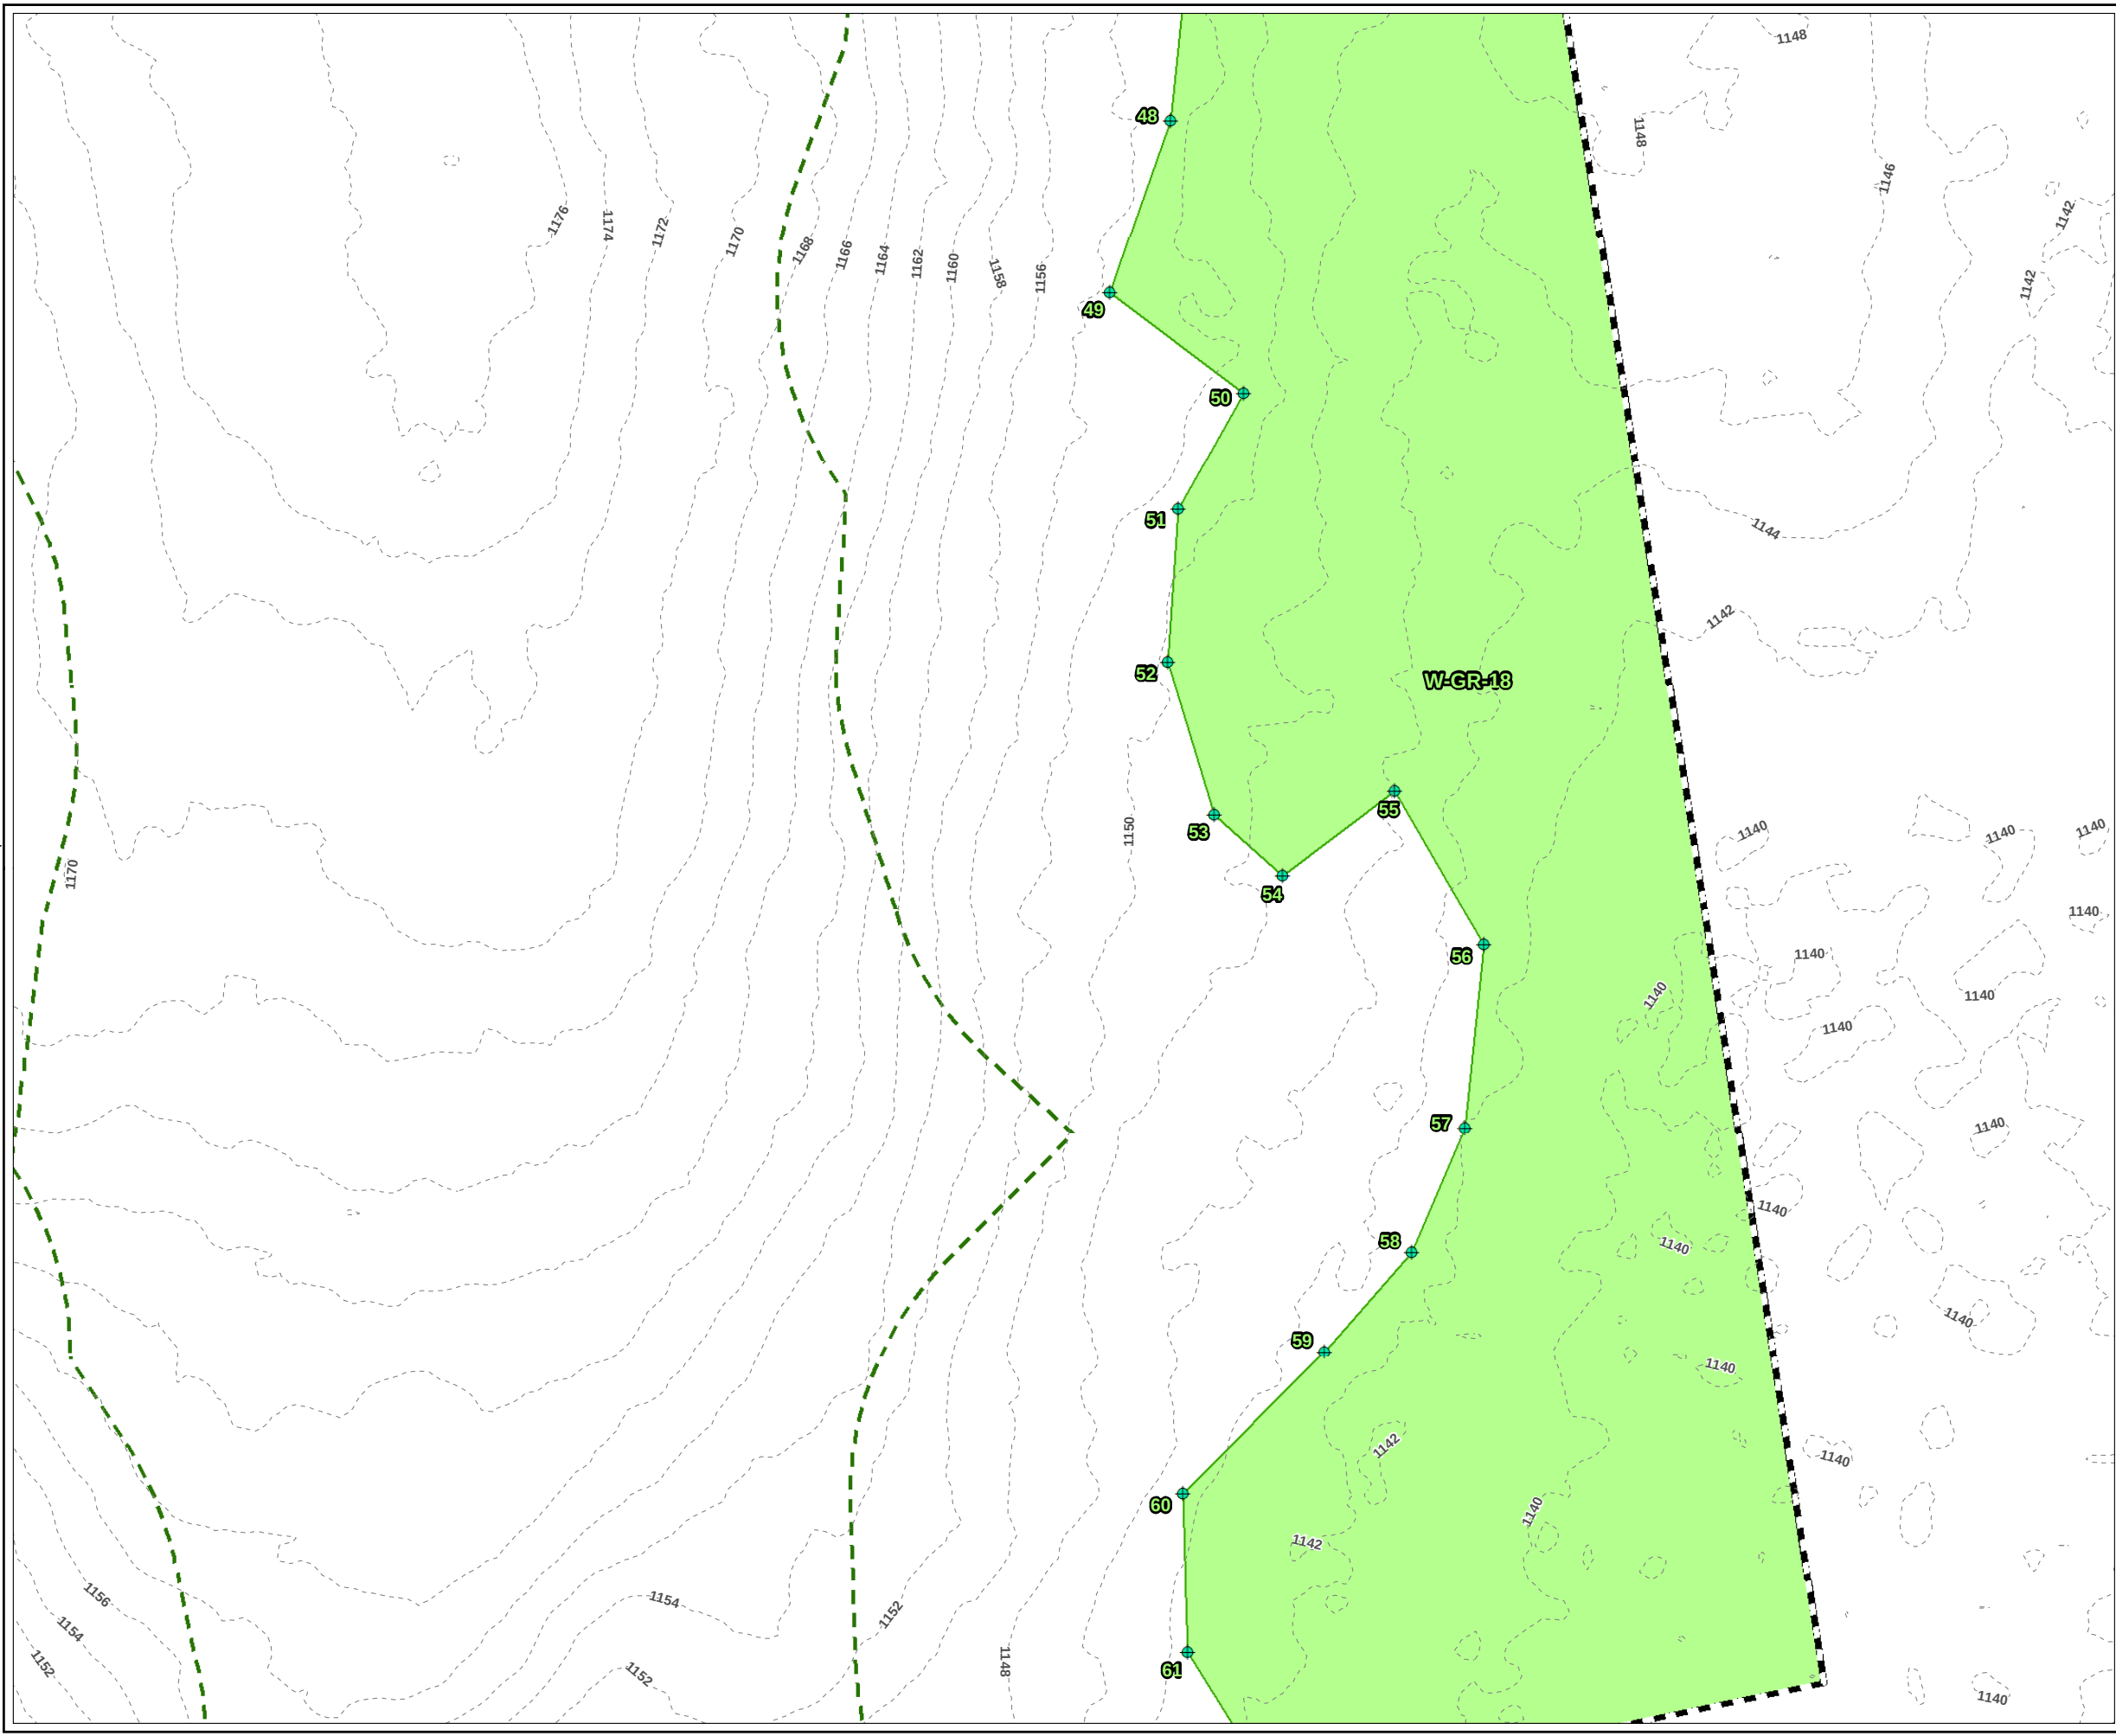

LEGEND

PROJECT BOUNDARY

OLD FLAG NUMBER

WETLAND FLAG

DELINEATED WETLAND AREA

DELINEATED WETLAND BOUNDARY LINE

100-FT BUFFER ZONE

2-FT CONTOUR

PLANS NOT FOR CONSTRUCTION

1 INCH = 50 FEET

50

0

50

Feet

PROJECT:

MONTAGUE ROAD PROJECT
FRANKLIN COUNTY, MASSACHUSETTS

TITLE:

DELINEATED
RESOURCES MAP

DRAWN BY: S. MOTURI

CHECKED BY: M. LENNON

APPROVED BY: M. FIRSTENBERG

DATE: NOVEMBER 2021

PROJ NO.: 336892


FIGURE 1

Page 36 of 38

650 SUFFOLK STREET
LOWELL, MA 01854

FILE NO.:

Montague_ANRAD_Series_11x17_20211029.mxd

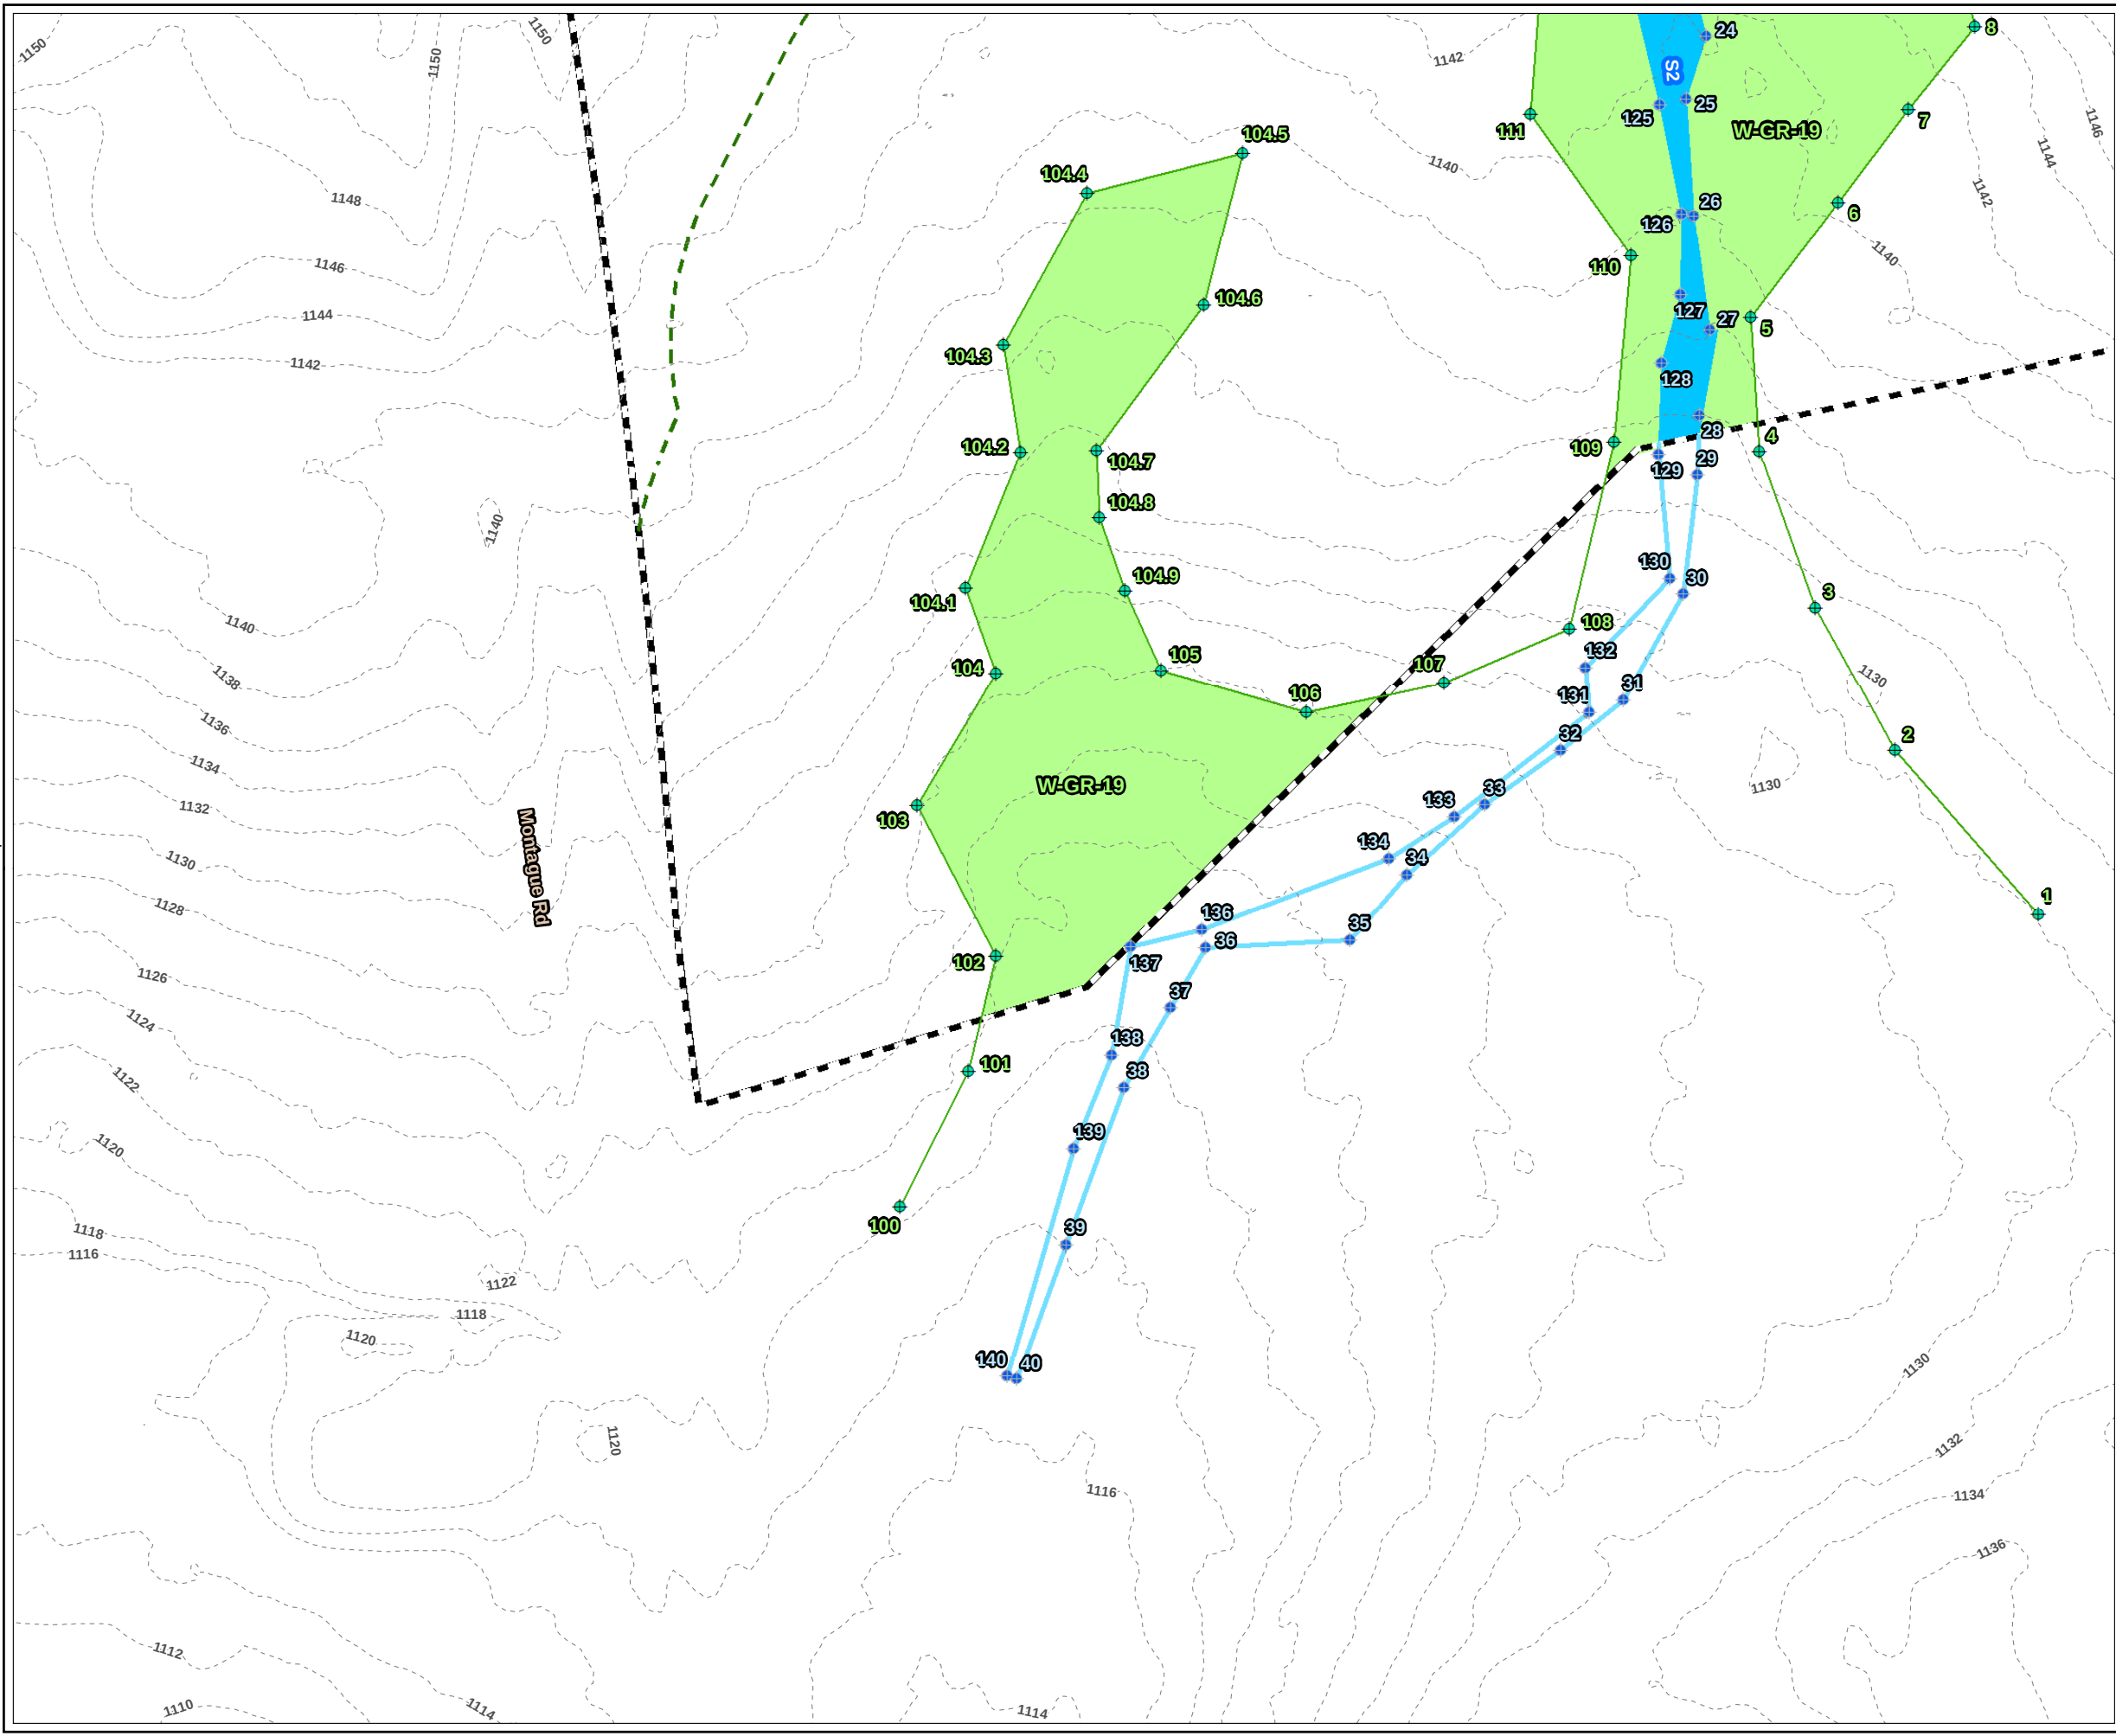

LEGEND

- PROJECT BOUNDARY
- OLD FLAG NUMBER
- WETLAND FLAG
- BANK FLAG
- DELINEATED INTERMITTENT STREAM BANK
- DELINEATED INTERMITTENT STREAM AREA
- DELINEATED WETLAND AREA
- DELINEATED WETLAND BOUNDARY LINE
- 100-FT BUFFER ZONE
- 2-FT CONTOUR

PLANS NOT FOR CONSTRUCTION

1 INCH = 50 FEET

50 0 50

Feet

PROJECT:

MONTAGUE ROAD PROJECT
FRANKLIN COUNTY, MASSACHUSETTS

TITLE:

DELINEATED
RESOURCES MAP

DRAWN BY: S. MOTURI

PROJ NO.: 336892

CHECKED BY: M. LENNON

APPROVED BY: M. FIRSTENBERG

DATE: NOVEMBER 2021


FIGURE 1

Page 37 of 38

650 SUFFOLK STREET
LOWELL, MA 01854

FILE NO.:

Montague_ANRAD_Series_11x17_20211029.mxd

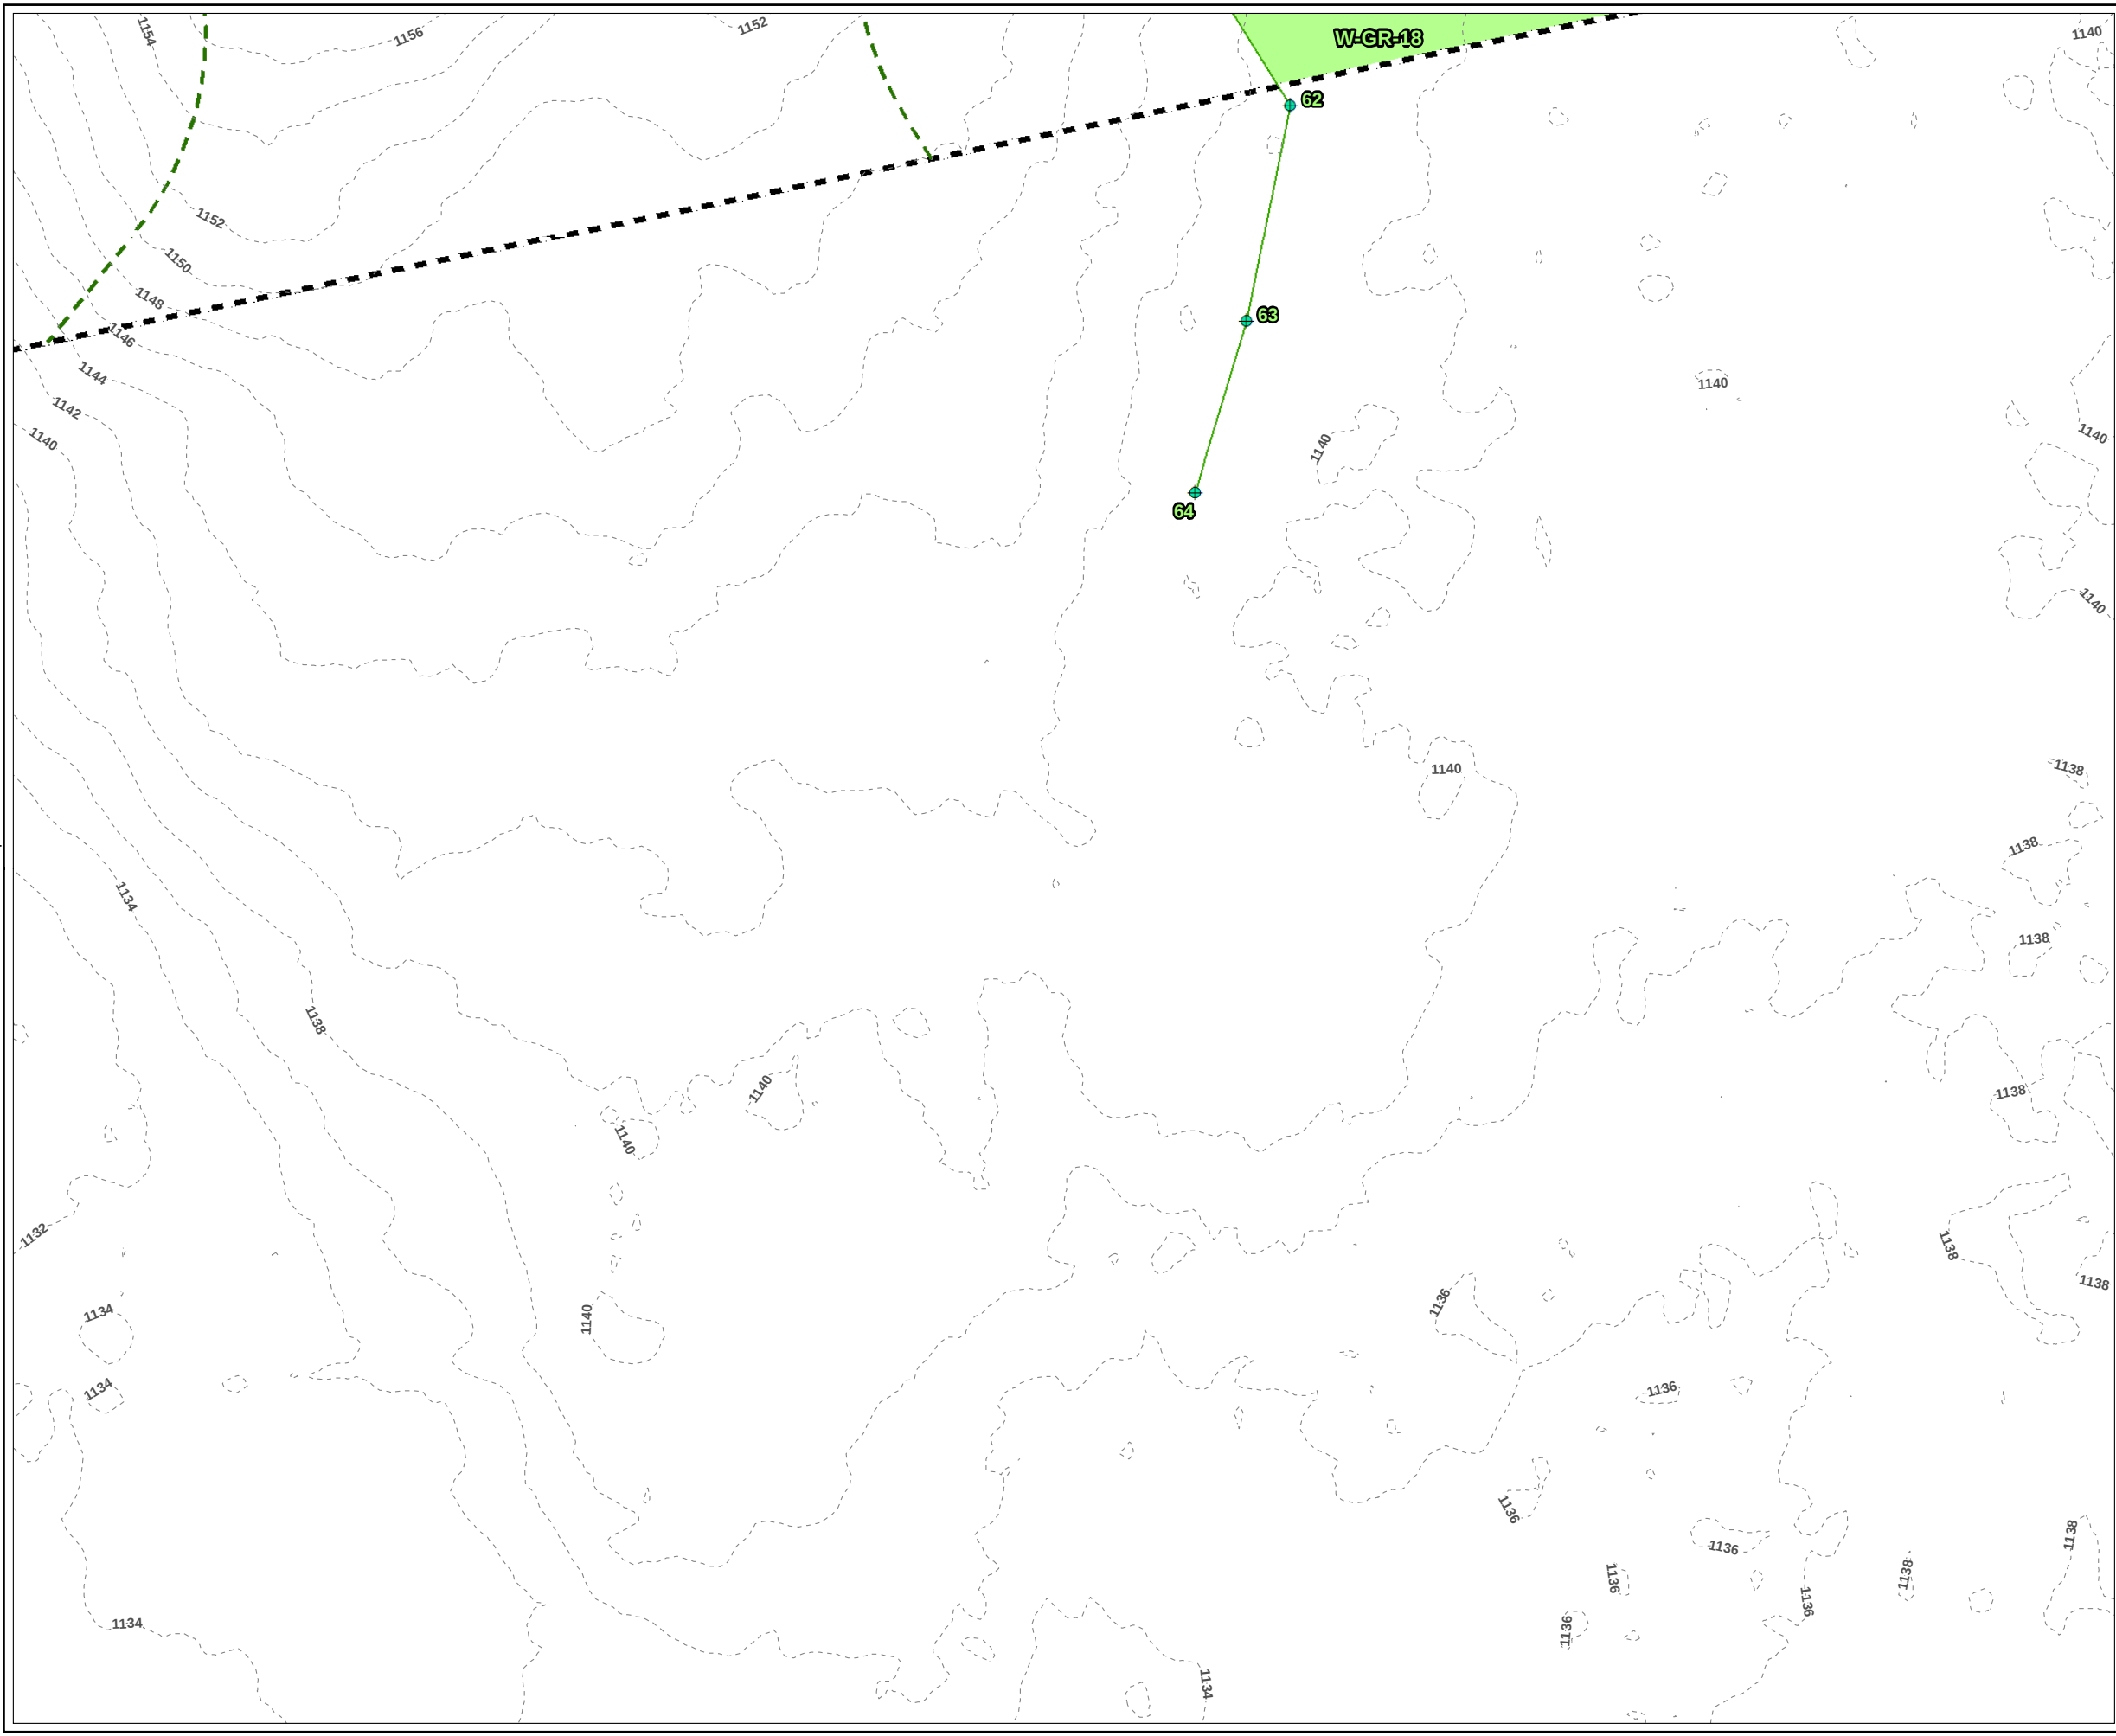

LEGEND

- PROJECT BOUNDARY
- OLD FLAG NUMBER
- WETLAND FLAG
- DELINEATED WETLAND AREA
- DELINEATED WETLAND BOUNDARY LINE
- 100-FT BUFFER ZONE
- 2-FT CONTOUR

PLANS NOT FOR CONSTRUCTION

1 INCH = 50 FEET

500

0

50

Feet

PROJECT:

MONTAGUE ROAD PROJECT
FRANKLIN COUNTY, MASSACHUSETTS

TITLE:

DELINEATED
RESOURCES MAP

DRAWN BY:

S. MOTURI

PROJ NO.:

336892

CHECKED BY:

M. LENNON

APPROVED BY:

M. FIRSTENBERG

DATE:

NOVEMBER 2021

FIGURE 1

Page 38 of 38

650 SUFFOLK STREET
LOWELL, MA 01854

FILE NO.:

Montague_ANRAD_Series_11x17_20211029.mxd