


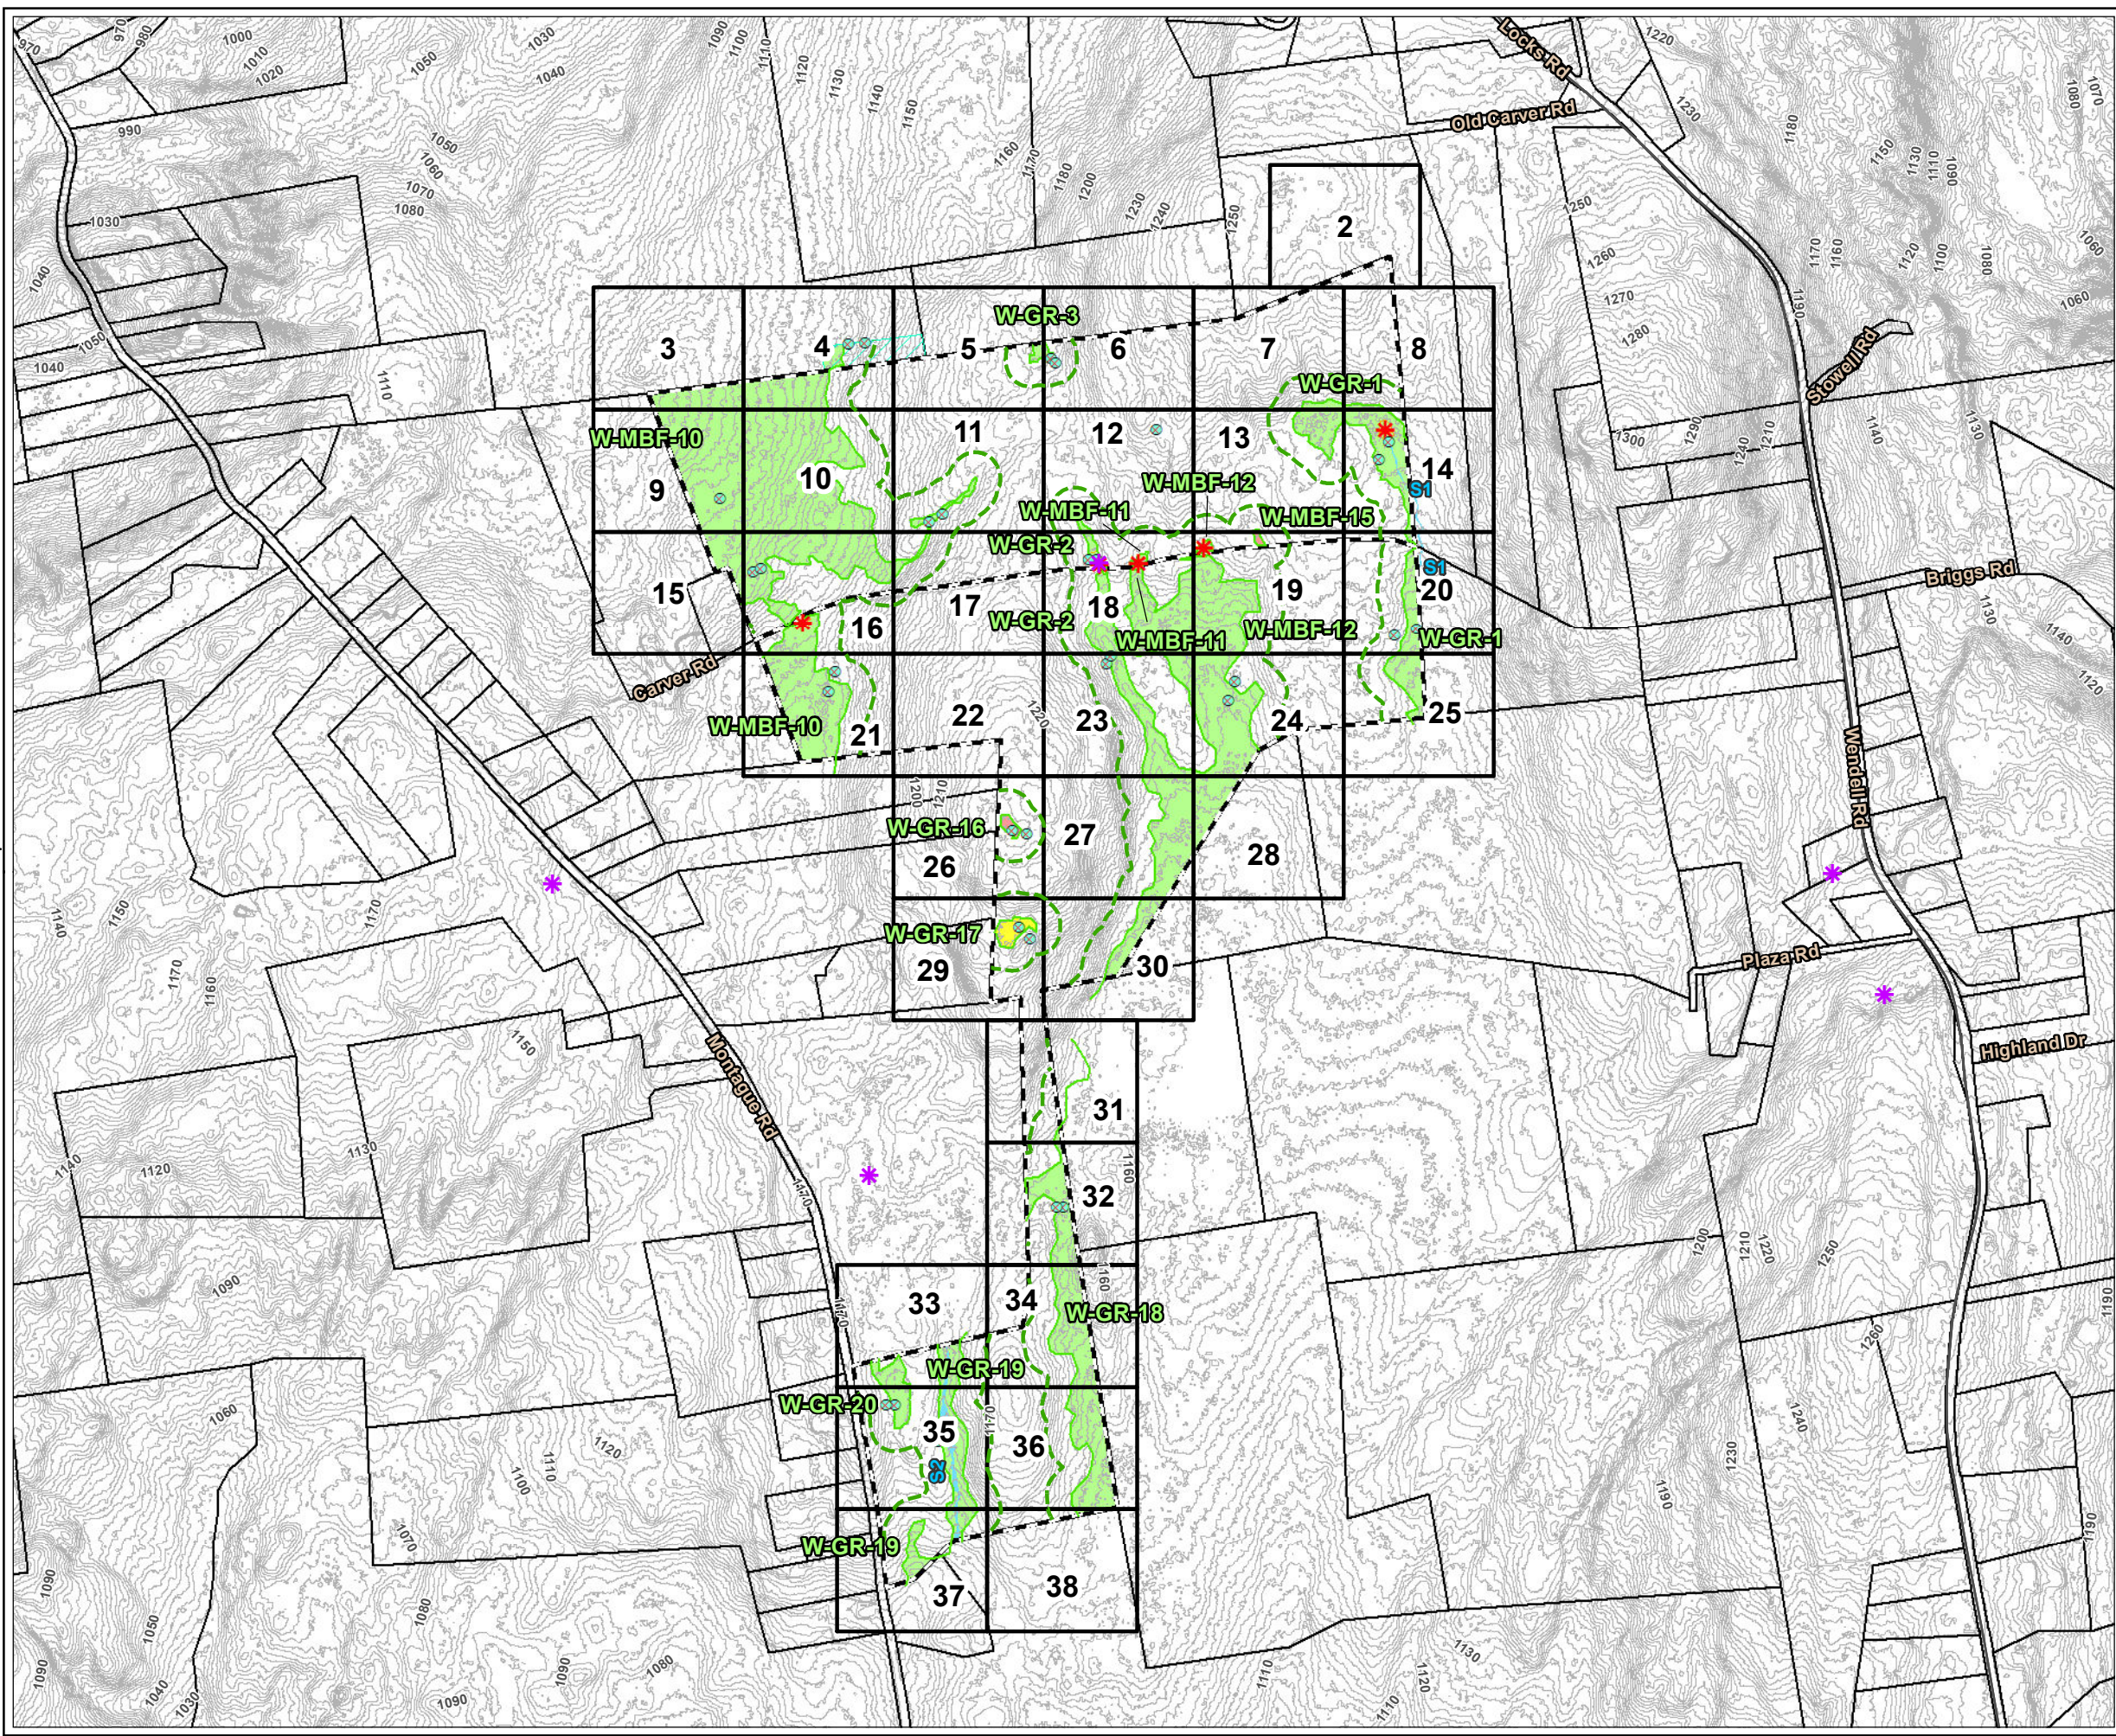

LEGEND

-
- PROJECT BOUNDARY
 AREA ACCESSED WITH ABUTTER
 PARCEL BOUNDARY
 1:50' MAP PAGE
 NHESP CERTIFIED VERNAL POOL
 TRC VERNAL POOL
 USACE PLOT
 DELINEATED INTERMITTENT STREAM AREA
 DELINEATED BORDERING VEGETATED WETLAND AREA
 DELINEATED ISOLATED WETLAND AREA
 DELINEATED ISOLATED LAND SUBJECT TO FLOODING
 DELINEATED WETLAND BOUNDARY LINE
 DELINEATED VERNAL POOL
 100-FT BUFFER ZONE
 2-FT CONTOUR


NOTES

- PLAN REVISED ON 05/18/2022.
- PARCEL BOUNDARIES ARE ACCESSED FROM MASSGIS SHUTESBURY LEVEL 3 PARCEL DATABASE, 2018.
- WETLAND AND BANK FLAGS ARE DELINEATED BY TRC WETLAND SCIENTISTS ON OCTOBER 24, 25, 2019 AND ON APRIL 16, 29 AND JULY 31, AND AUGUST 13, 2020, AND OCTOBER 19, 26 2021, AND MARCH 31, 2022, AND MAY 5, 2022. FLAGS SURVEYED VIA GEODE WITH SUBMETER ACCURACY. DATA IS COLLECTED IN WGS 1984 HORIZONTAL DATUM. STREAM AND WETLAND BOUNDARIES ARE GENERATED BY TRC ON DESKTOP UTILIZING DELINEATED FLAGS.
- WETLANDS W-GR-16 AND W-MBF-15 QUALIFY AS ISOLATED WETLANDS UNDER THE SHUTESBURY WETLAND BYLAW BUT DO NOT QUALIFY AS ISOLATED LAND SUBJECT TO FLOODING. THESE ISOLATED WETLANDS AND ALL 100-FT BUFFER ZONES ARE PROTECTED RESOURCES UNDER THE SHUTESBURY WETLAND BYLAW. ALL OTHER WETLAND RESOURCES DEPICTED ARE PROTECTED UNDER THE MASSACHUSETTS WETLAND PROTECTION ACT AS WELL AS THE SHUTESBURY WETLAND BYLAW.
- 100-FT BUFFER ZONE IS GENERATED BY TRC FROM DELINEATED WETLAND RESOURCE AREAS.
- CONTOURS GENERATED FROM 1-METER USGS NED, 2015 (NORTH AMERICAN VERTICAL DATUM OF 1988), MASSGIS.

PLANS NOT FOR CONSTRUCTION

1 INCH = 700 FEET

A horizontal number line is shown. It consists of a central white segment and two black segments on either side. The white segment is labeled '0' above it and 'Feet' below it. The black segments are labeled '700' above them at their outer ends.

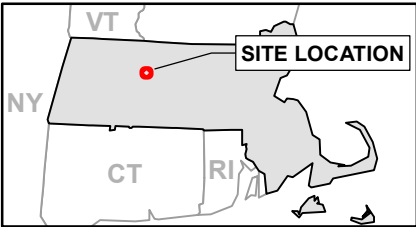

PROJECT:

**MONTAGUE ROAD PROJECT
FRANKLIN COUNTY, MASSACHUSETTS**

FILE:

DELINEATED RESOURCES MAP

LAWN BY:

M.RAYMOND

PROJ NO.:

336892

CHECKED BY:

M. LENNON

FIGURE 1

Page 1 of 38

NOTE:

JUNE 2022



50 SUFFOLK STREET
LOWELL, MA 01854

E NO.

Montague_ANRAD_Overview_11x17_20220620.mxd



LEGEND

- PROJECT BOUNDARY
- BANK FLAG NUMBER
- WETLAND FLAG NUMBER
- VERNAL POOL FLAG NUMBER
- 2-FT CONTOUR

PLANS NOT FOR CONSTRUCTION

500500

1 INCH = 50 FEET

Feet

3

4

5

6

7

8

9

10

11

12

13

14

15

16

17

18

19

20

21

22

23

24

25

26

27

28

29

30

31

32

33

34

35

36

37

38

2

PROJECT:

MONTAGUE ROAD PROJECT
FRANKLIN COUNTY, MASSACHUSETTS

TITLE:

DELINEATED
RESOURCES MAP

DRAWN BY: M.RAYMOND

CHECKED BY: M. LENNON

APPROVED BY: M. FIRSTENBERG

DATE: JUNE 2022

PROJ NO: 336892


FIGURE 1

Page 2 of 38

650 SUFFOLK STREET
LOWELL, MA 01854



FILE NO:

Montague_ANRAD_Series_11x17_20220620.mxd

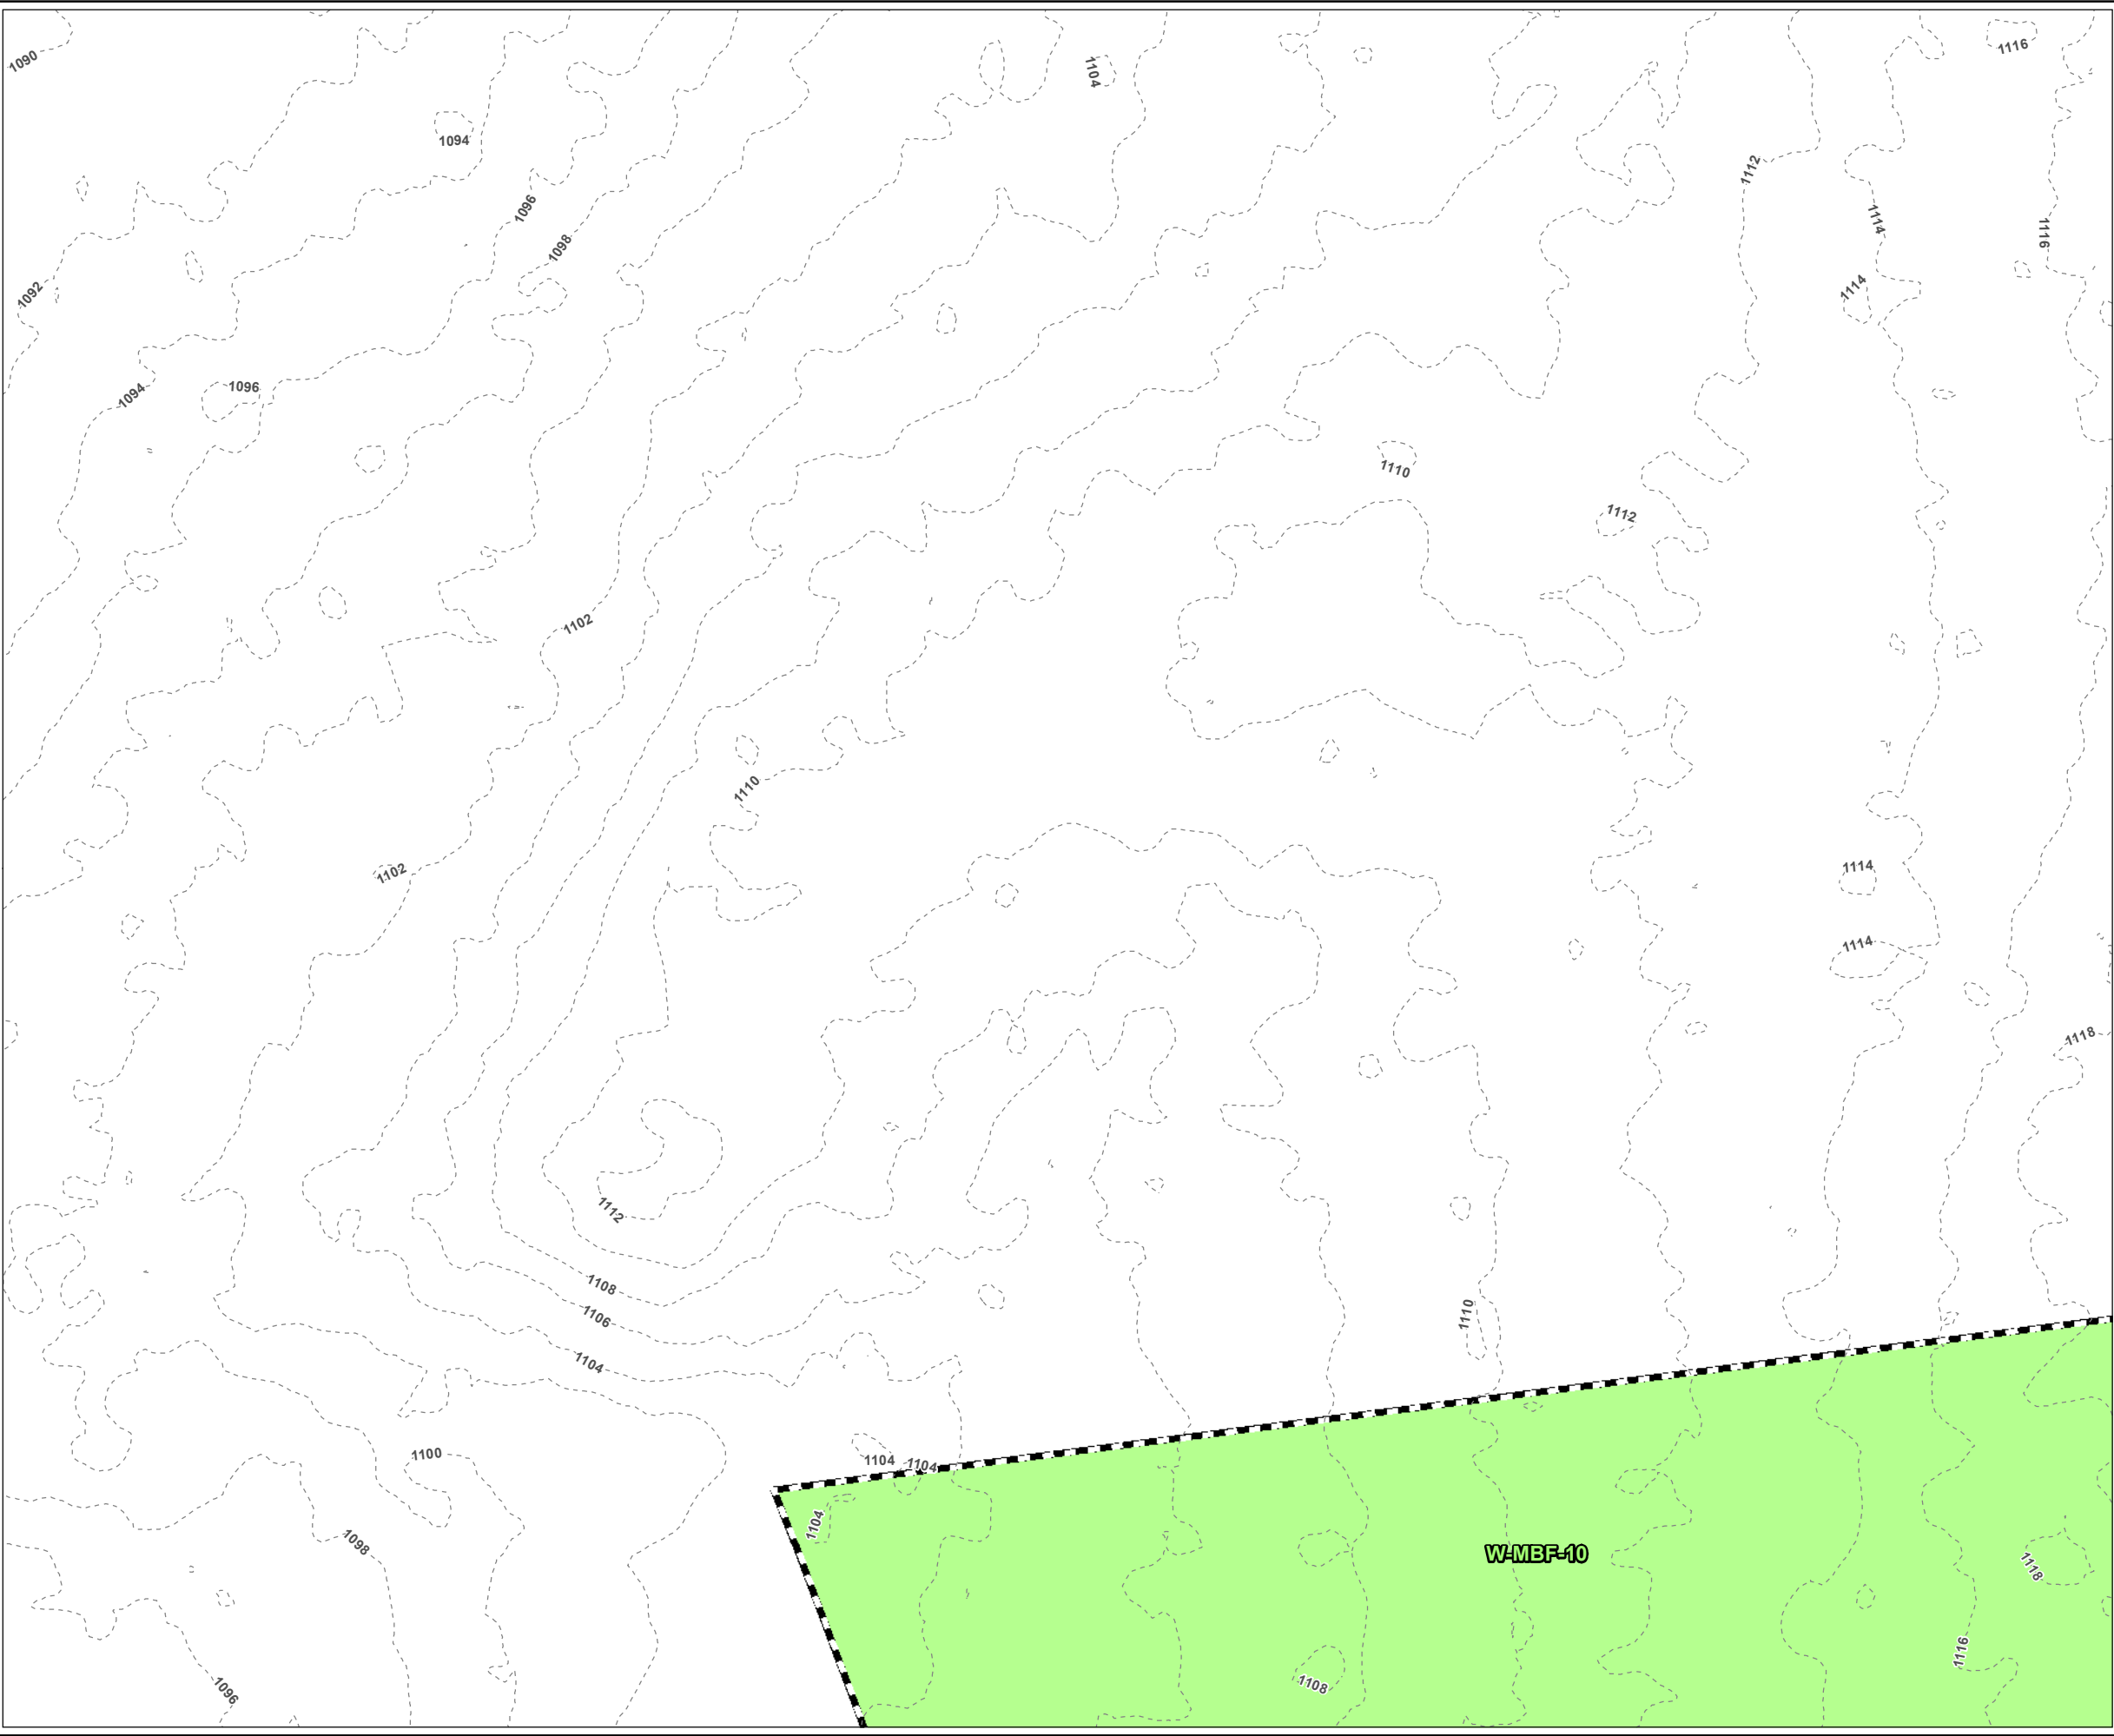

- LEGEND**
- PROJECT BOUNDARY
 - BANK FLAG NUMBER
 - WETLAND FLAG NUMBER
 - VERNAL POOL FLAG NUMBER
 - DELINEATED BORDERING VEGETATED WETLAND AREA
 - 2-FT CONTOUR

PLANS NOT FOR CONSTRUCTION

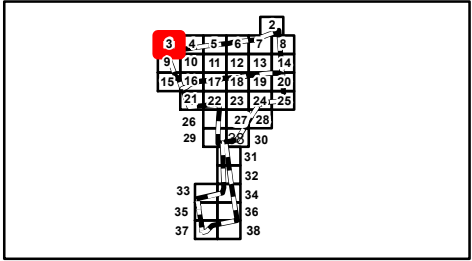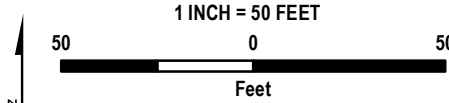

PROJECT:

MONTAGUE ROAD PROJECT
FRANKLIN COUNTY, MASSACHUSETTS

TITLE:

DELINEATED
RESOURCES MAP

DRAWN BY: M.RAYMOND

CHECKED BY: M. LENNON

APPROVED BY: M. FIRSTENBERG

DATE: JUNE 2022

PROJ NO.: 336892


FIGURE 1

Page 3 of 38

TRC

650 SUFFOLK STREET
LOWELL, MA 01854

FILE NO.: Montague_ANRAD_Series_11x17_20220620.mxd

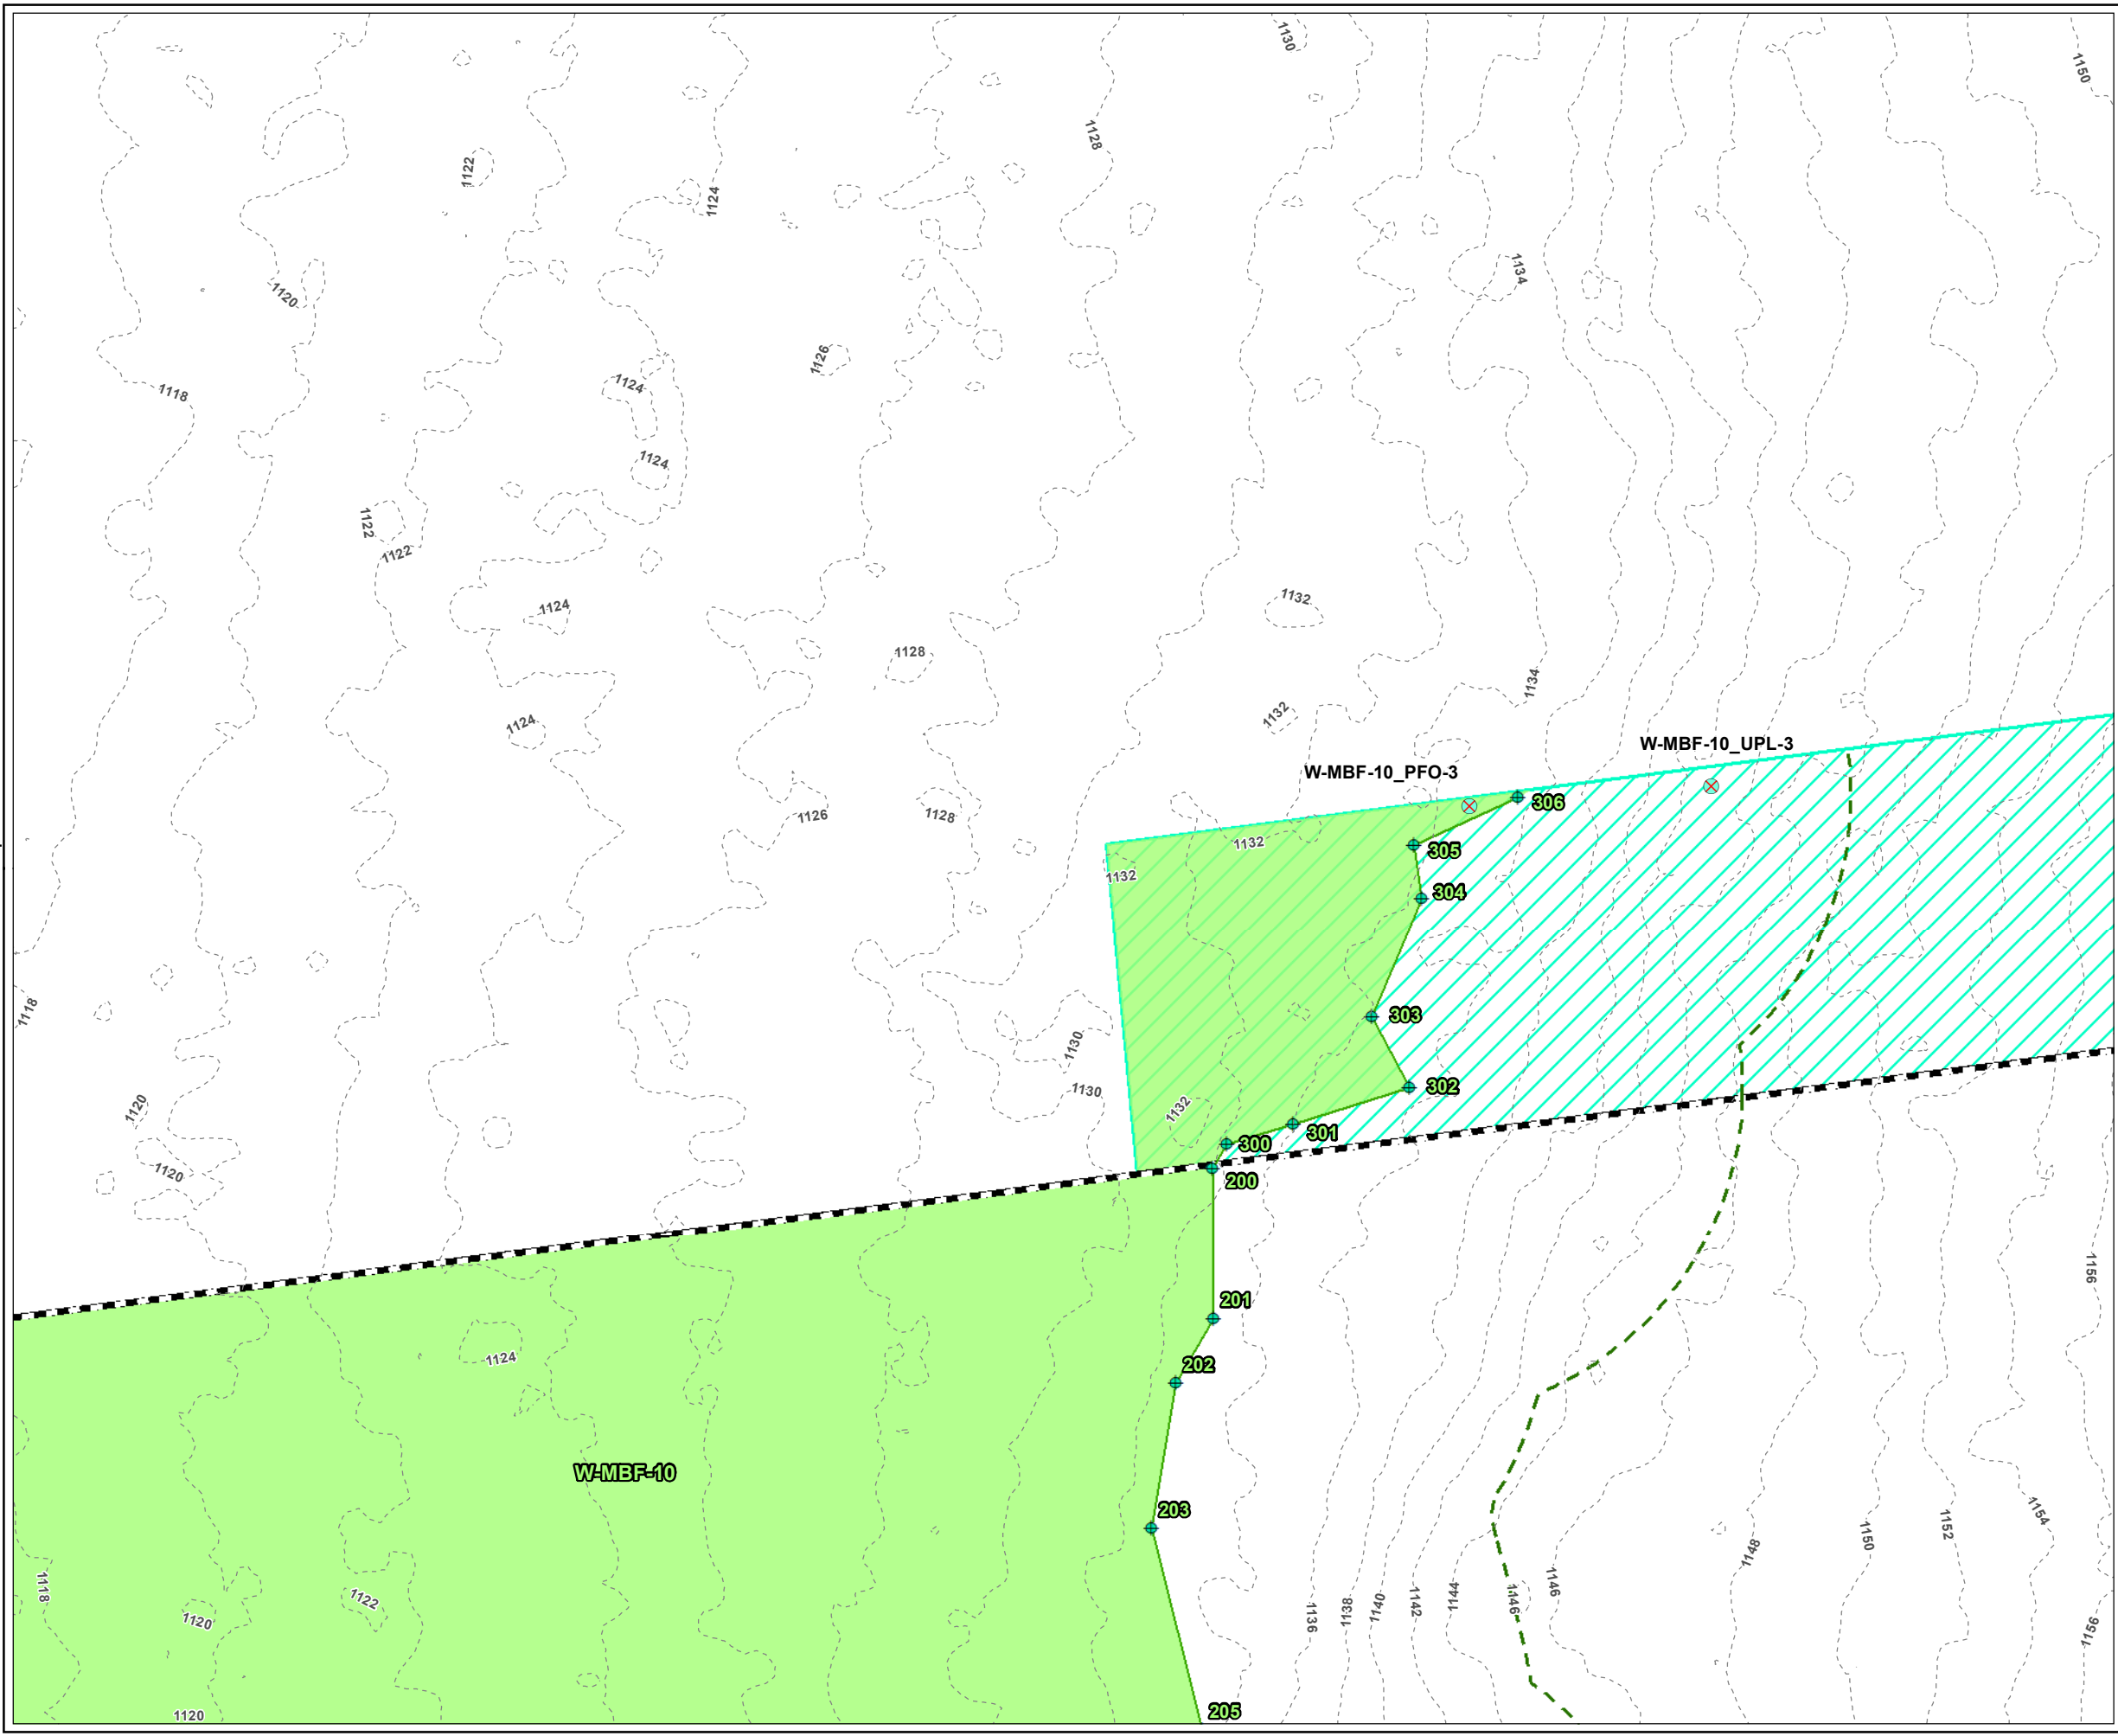

LEGEND

- PROJECT BOUNDARY
- BANK FLAG NUMBER
- WETLAND FLAG NUMBER
- VERNAL POOL FLAG NUMBER
- USACE PLOT
- WETLAND FLAG
- AREA ACCESSED WITH ABUTTER
- DELINEATED BORDERING VEGETATED WETLAND AREA
- DELINEATED WETLAND BOUNDARY LINE
- 100-FT BUFFER ZONE
- 2-FT CONTOUR

PLANS NOT FOR CONSTRUCTION

1 INCH = 50 FEET

50 0 50

Feet

PROJECT:

MONTAGUE ROAD PROJECT
FRANKLIN COUNTY, MASSACHUSETTS

TITLE:

DELINEATED
RESOURCES MAP


DRAWN BY: M.RAYMOND
CHECKED BY: M. LENNON
APPROVED BY: M. FIRSTENBERG
DATE: JUNE 2022

PROJ NO.: 336892

FIGURE 1
Page 4 of 38

650 SUFFOLK STREET
LOWELL, MA 01854

FILE NO.: Montague_ANRAD_Series_11x17_20220620.mxd

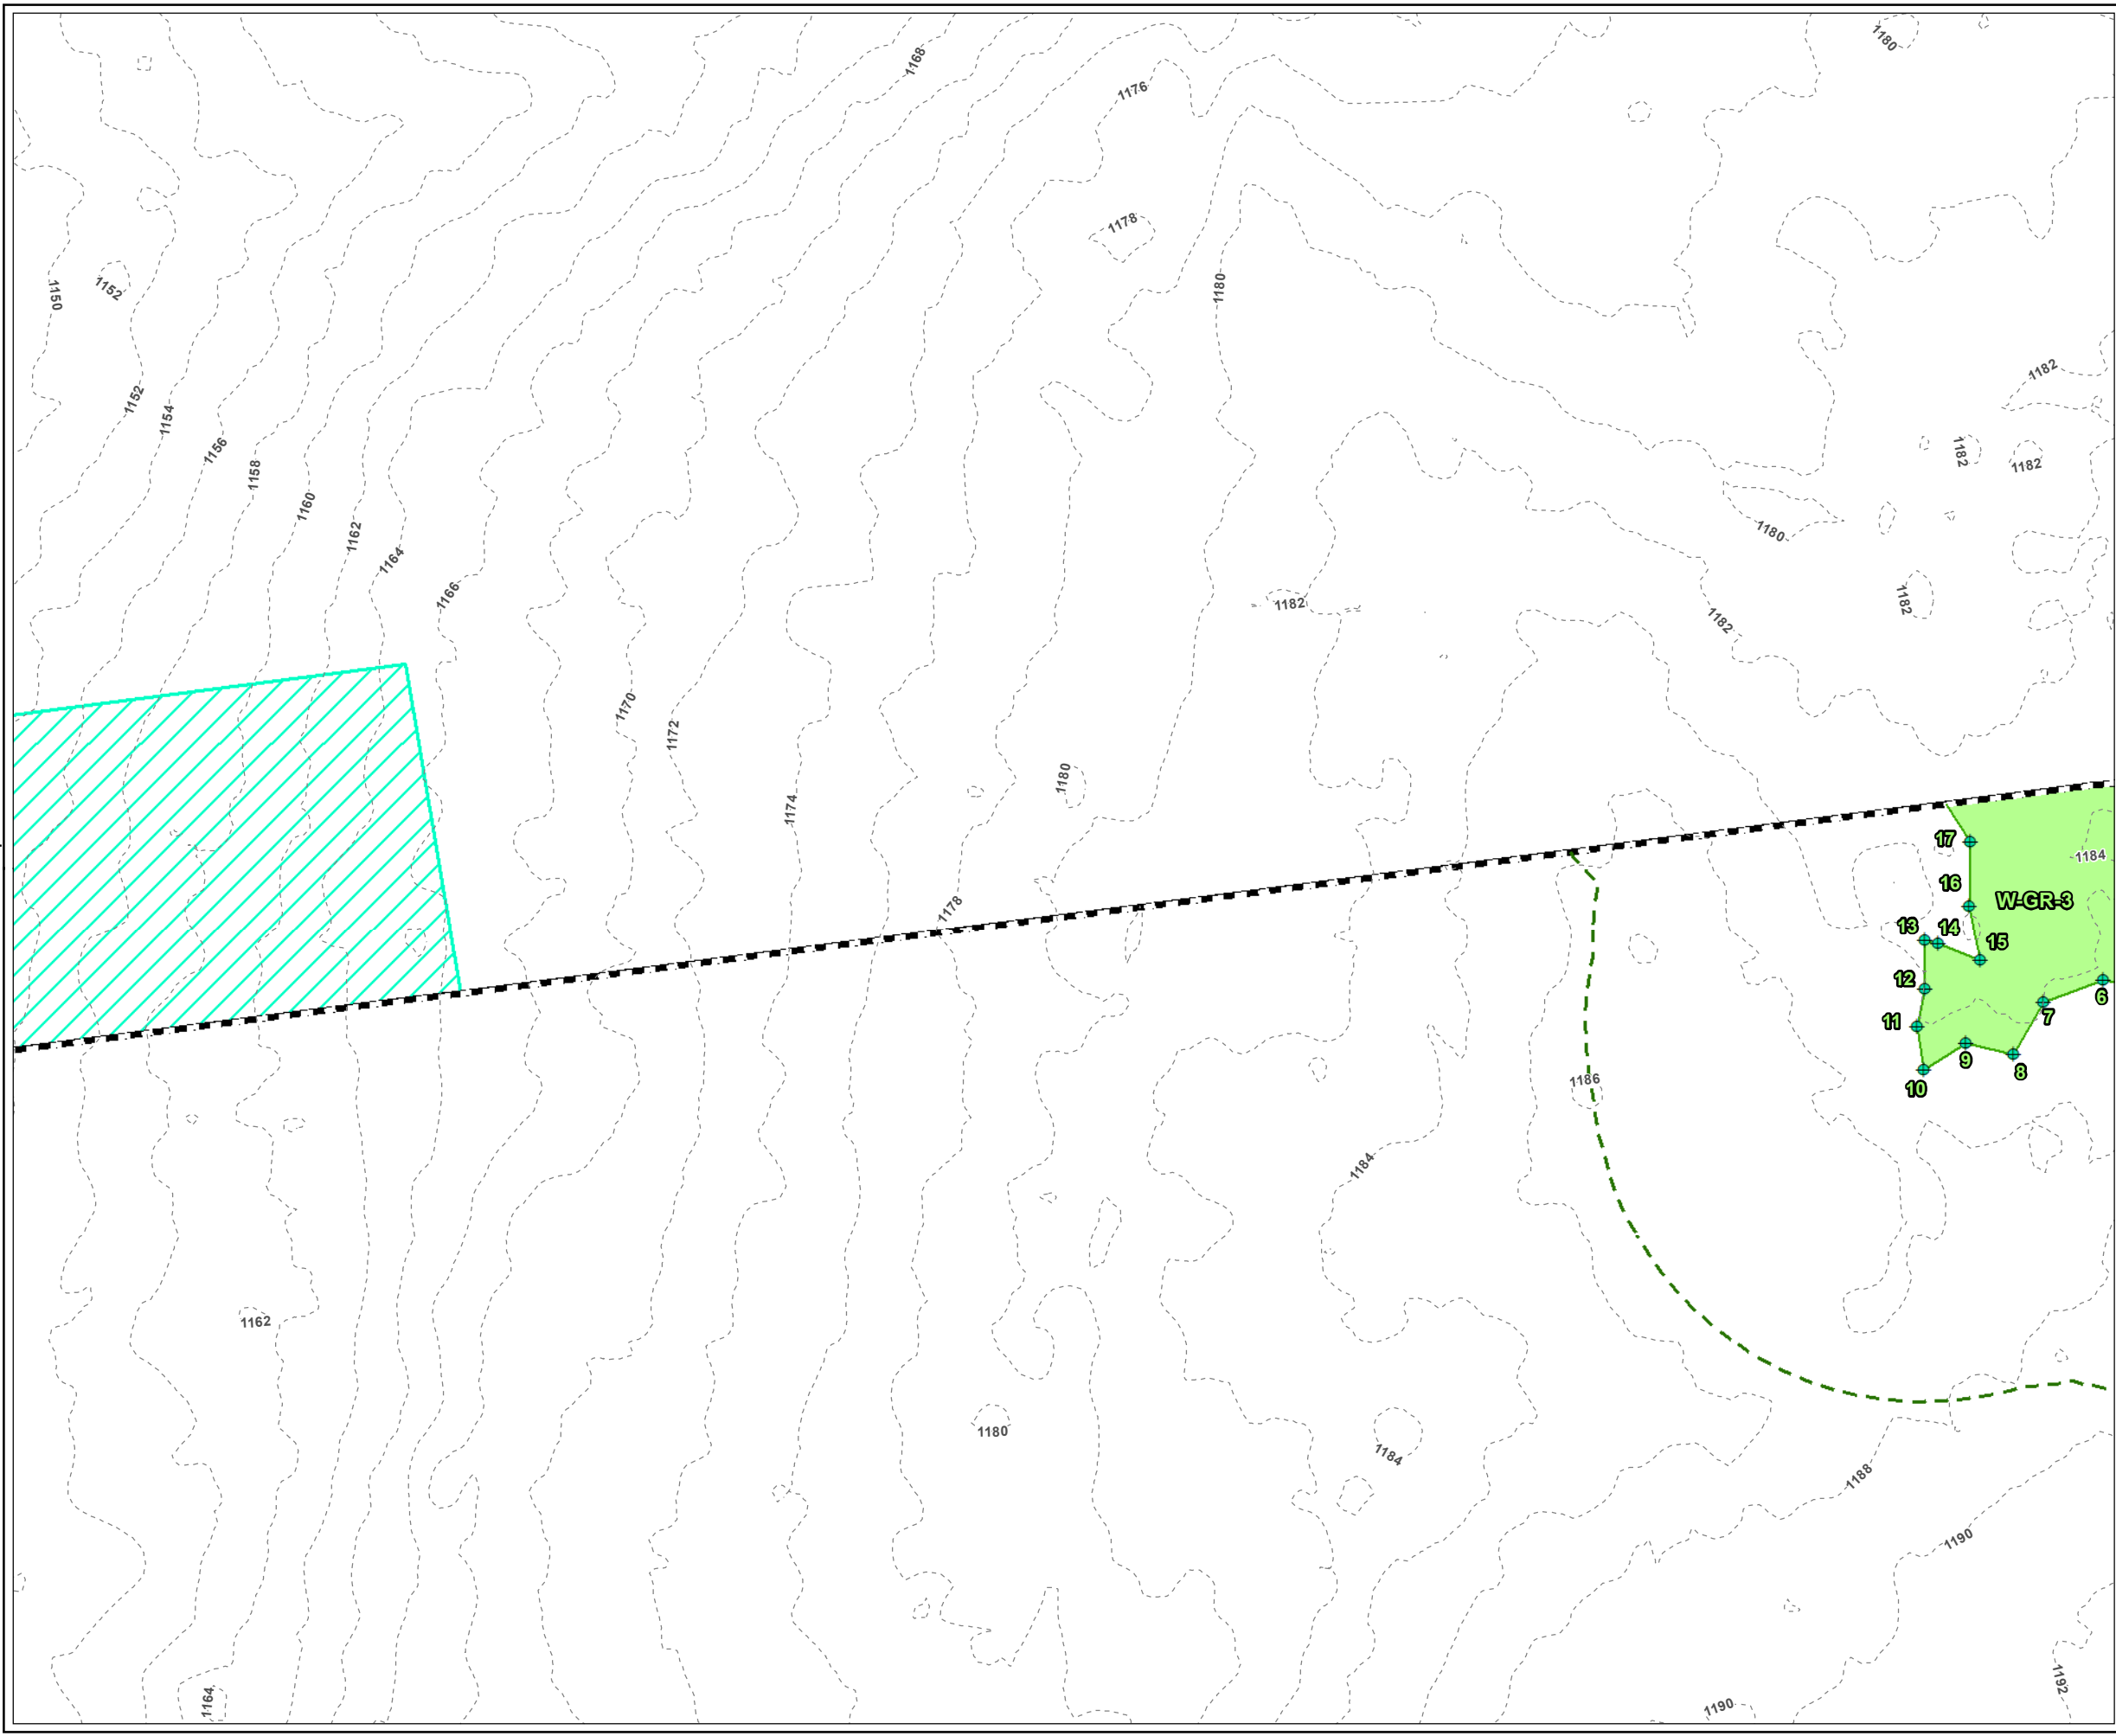

LEGEND

- PROJECT BOUNDARY
- BANK FLAG NUMBER
- WETLAND FLAG NUMBER
- VERNAL POOL FLAG NUMBER
- WETLAND FLAG
- AREA ACCESSED WITH ABUTTER
- DELINEATED BORDERING VEGETATED WETLAND AREA
- DELINEATED WETLAND BOUNDARY LINE
- 100-FT BUFFER ZONE
- 2-FT CONTOUR

PLANS NOT FOR CONSTRUCTION

1 INCH = 50 FEET

50 0 50

Feet

PROJECT:

MONTAGUE ROAD PROJECT
FRANKLIN COUNTY, MASSACHUSETTS

TITLE:

DELINEATED
RESOURCES MAP

DRAWN BY: M.RAYMOND

PROJ NO.: 336892

CHECKED BY: M. LENNON

FIGURE 1

APPROVED BY: M. FIRSTENBERG


Page 5 of 38

DATE: JUNE 2022

650 SUFFOLK STREET
LOWELL, MA 01854

FILE NO.:

Montague_ANRAD_Series_11x17_20220620.mxd

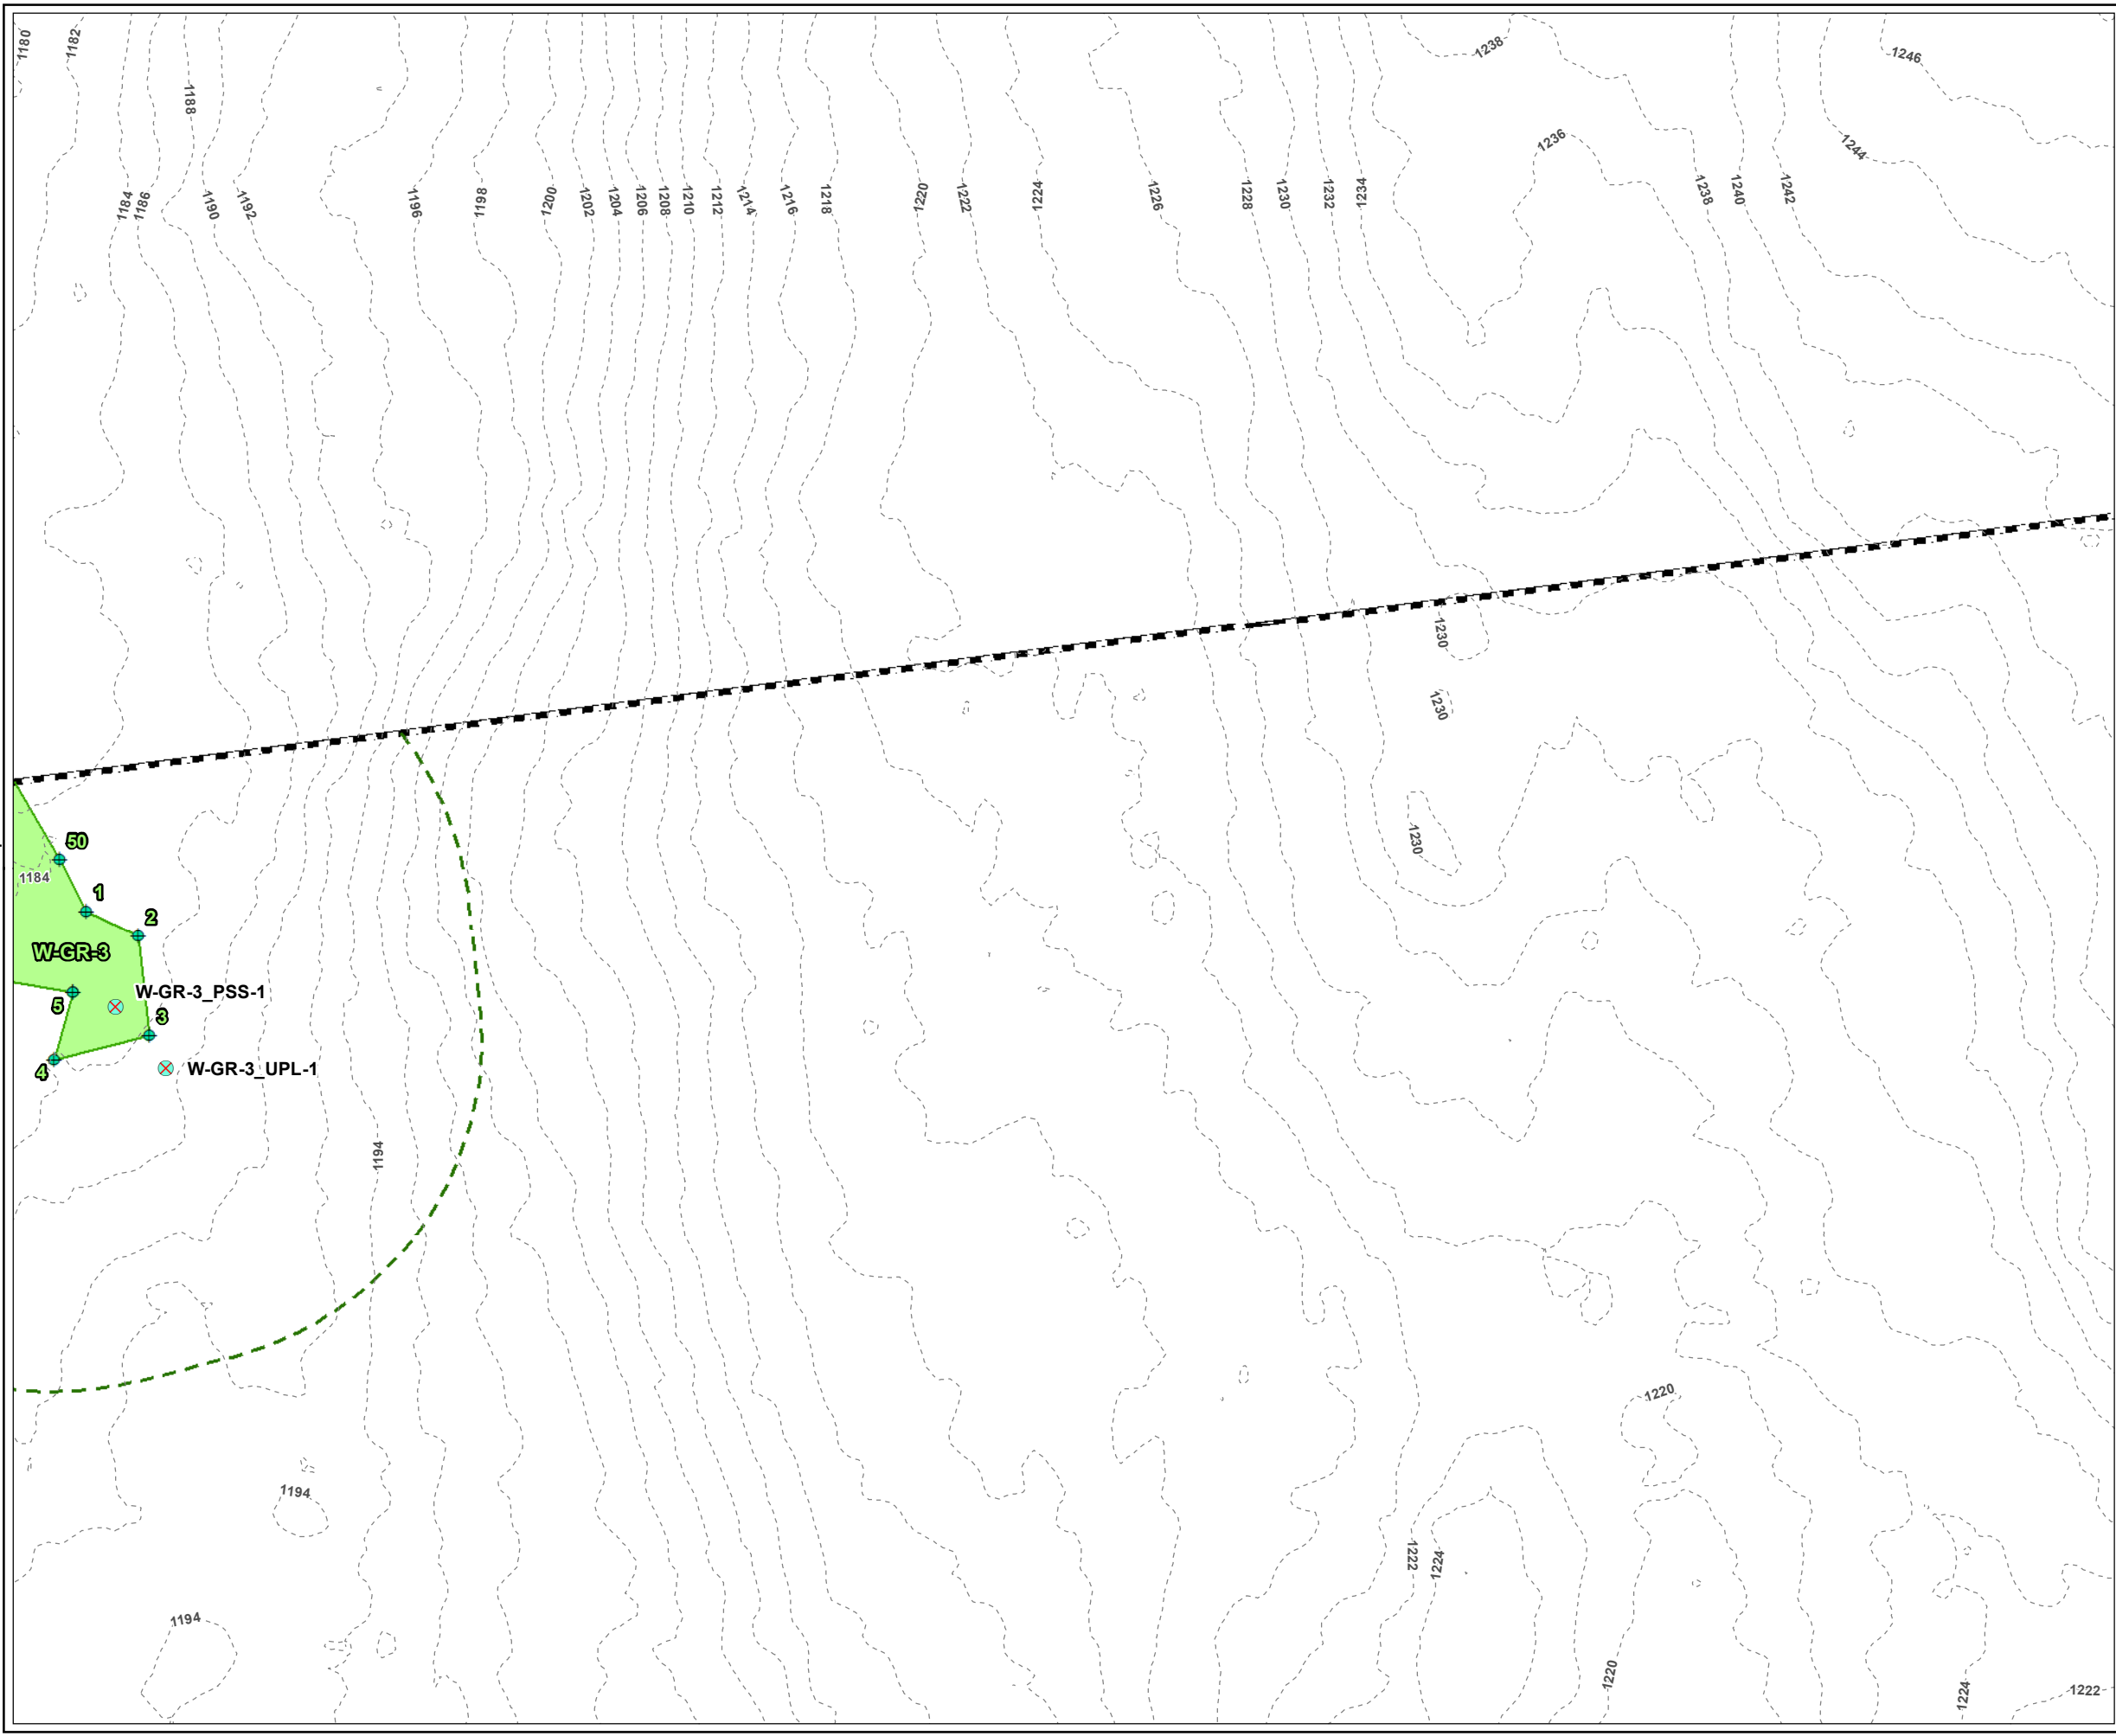

PROJECT BOUNDARY

BANK FLAG NUMBER

WETLAND FLAG NUMBER

VERNAL POOL FLAG NUMBER

USACE PLOT

WETLAND FLAG

DELINEATED BORDERING VEGETATED WETLAND AREA

DELINEATED WETLAND BOUNDARY LINE

100-FT BUFFER ZONE

2-FT CONTOUR

PLANS NOT FOR CONSTRUCTION

1 INCH = 50 FEET

50

0

50

Feet

3

4

5

6

7

8

9

10

11

12

13

14

15

16

17

18

19

20

21

22

23

24

25

26

27

28

29

30

31

32

33

34

35

36

37

38

PROJECT:

MONTAGUE ROAD PROJECT
FRANKLIN COUNTY, MASSACHUSETTS

TITLE:

DELINEATED
RESOURCES MAP

DRAWN BY:

M.RAYMOND

PROJ NO:

336892

CHECKED BY:

M. LENNON

APPROVED BY:

M. FIRSTENBERG

DATE:

JUNE 2022


FIGURE 1

Page 6 of 38

TRC

650 SUFFOLK STREET
LOWELL, MA 01854

FILE NO.: Montague_ANRAD_Series_11x17_20220620.mxd

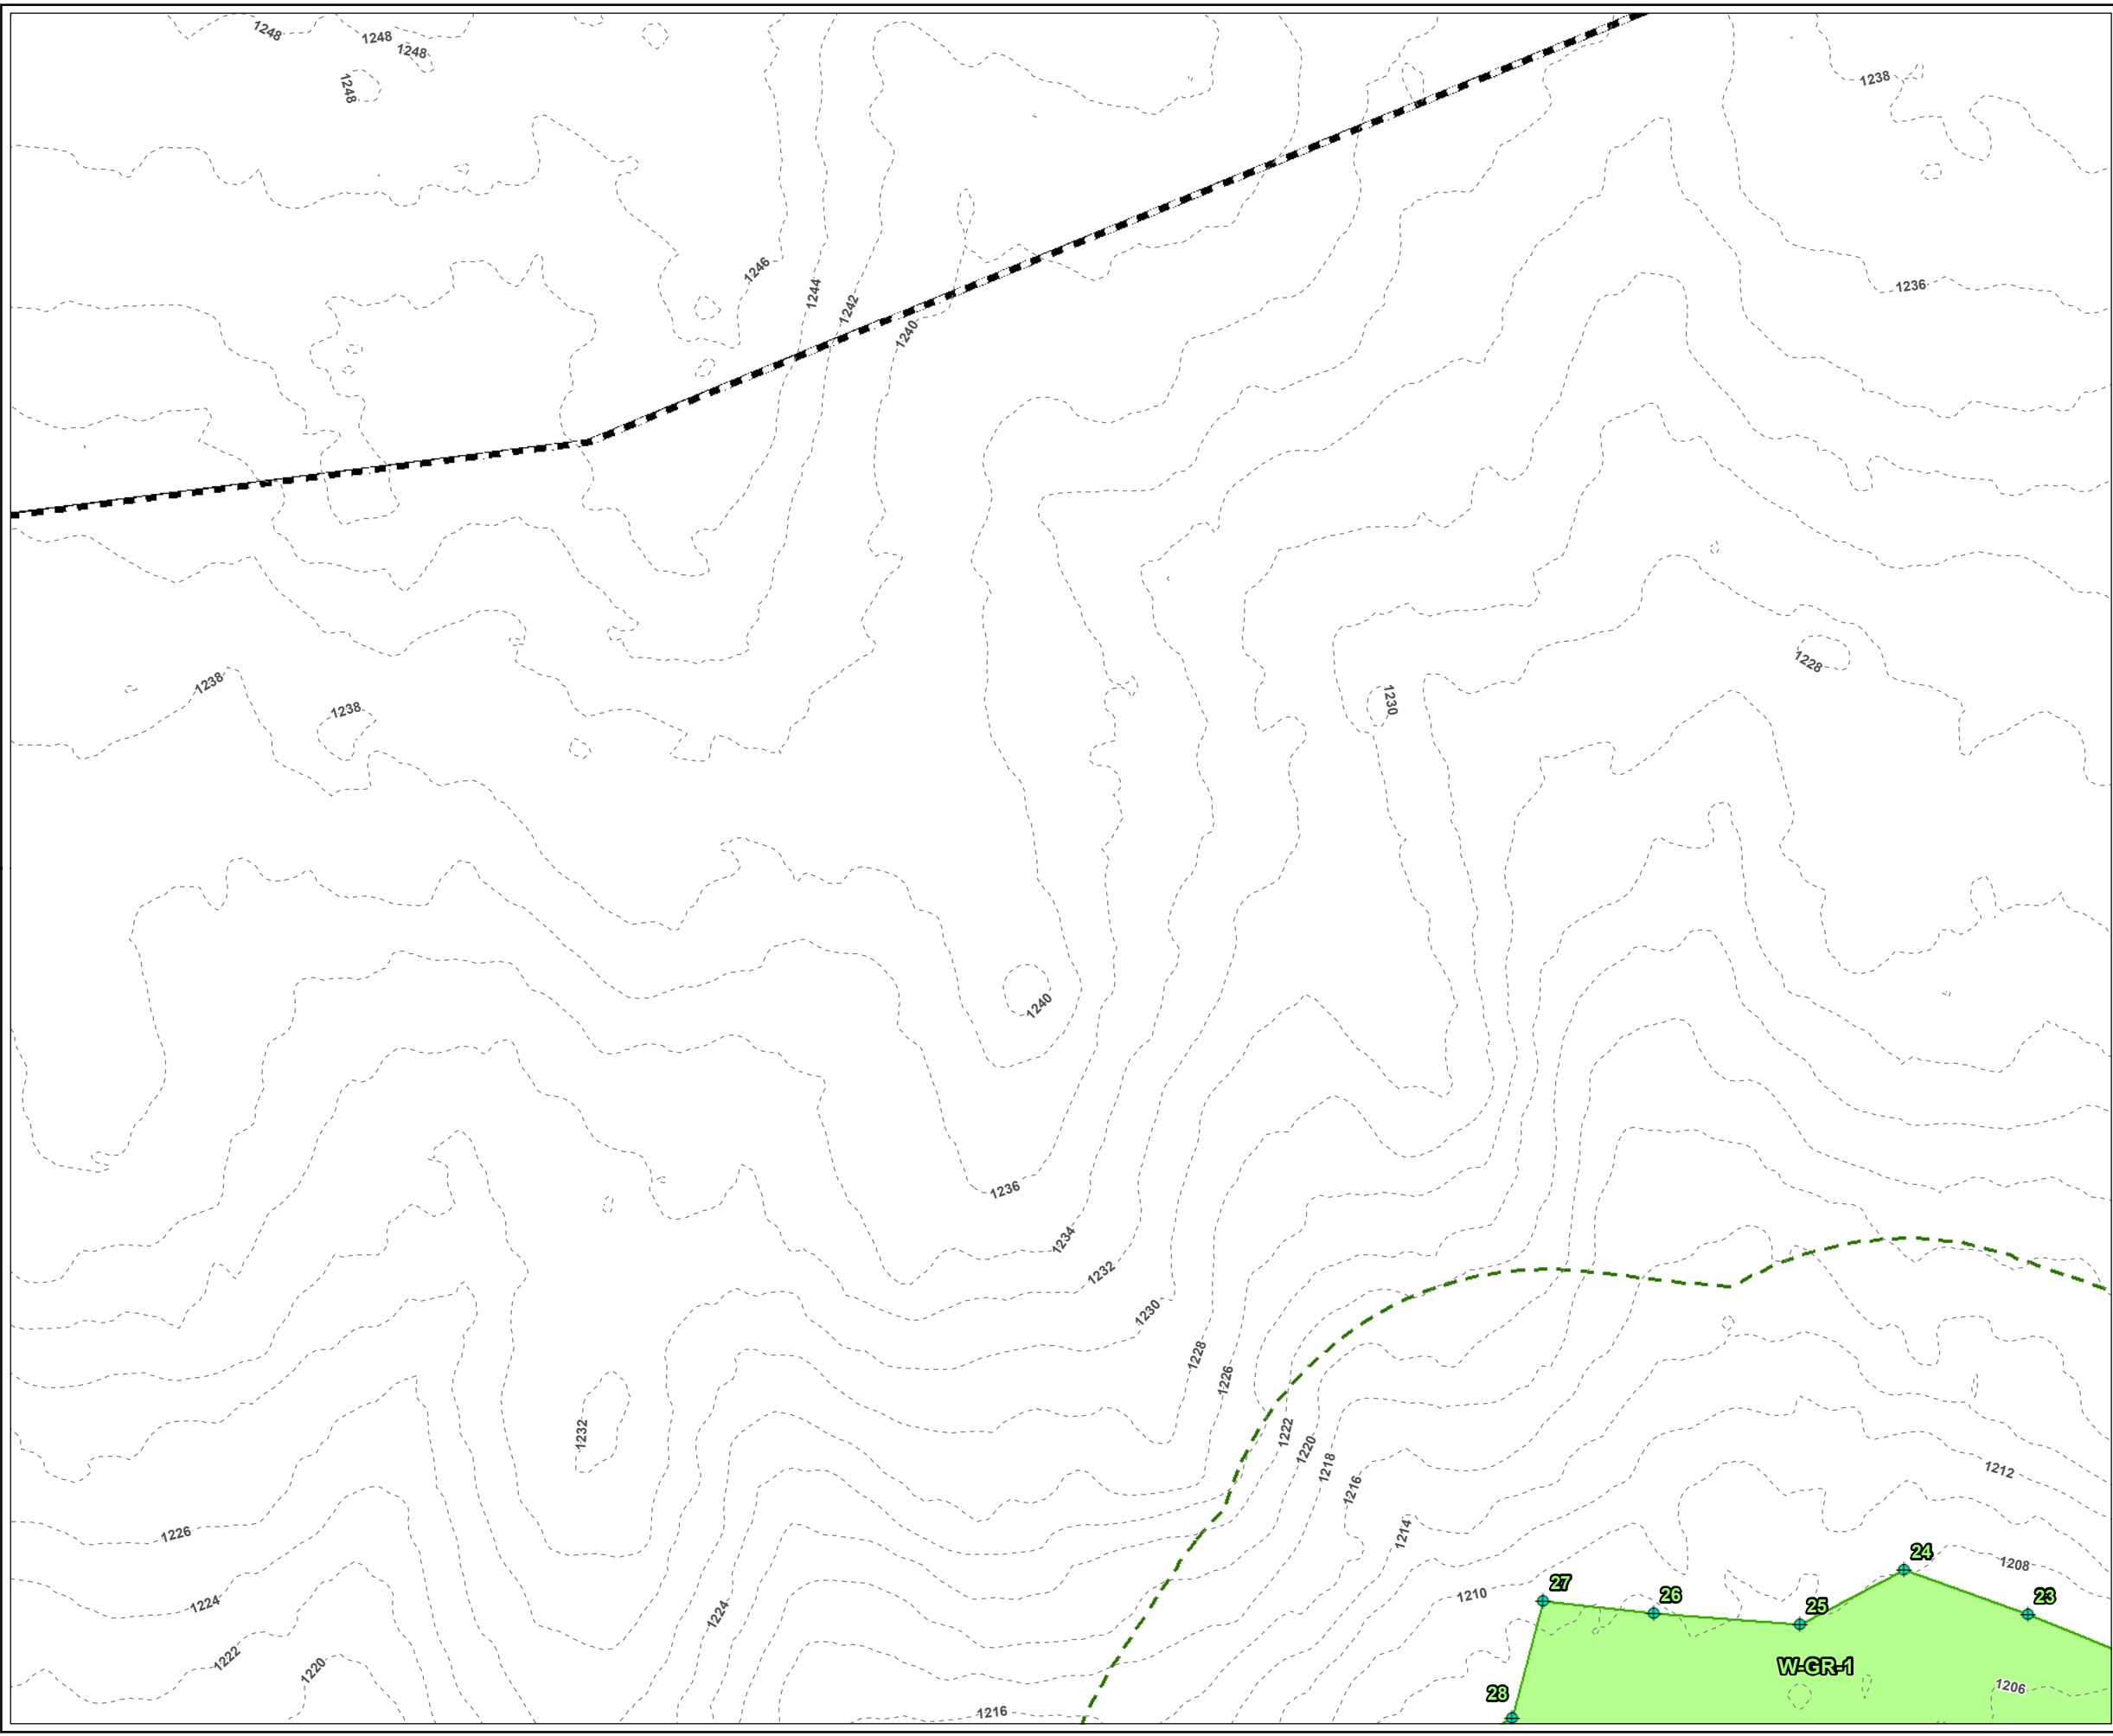

LEGEND

- PROJECT BOUNDARY
- BANK FLAG NUMBER
- WETLAND FLAG NUMBER
- VERNAL POOL FLAG NUMBER
- WETLAND FLAG
- DELINEATED BORDERING VEGETATED WETLAND AREA
- DELINEATED WETLAND BOUNDARY LINE
- 100-FT BUFFER ZONE
- 2-FT CONTOUR

PLANS NOT FOR CONSTRUCTION

1 INCH = 50 FEET


50 0 50

Feet

PROJECT:		MONTAGUE ROAD PROJECT FRANKLIN COUNTY, MASSACHUSETTS	
TITLE:		DELINEATED RESOURCES MAP	
DRAWN BY:	M. RAYMOND	PROJ NO.:	336892
CHECKED BY:	M. LENNON	FIGURE 1 Page 7 of 38	
APPROVED BY:	M. FIRSTENBERG		
DATE:	JUNE 2022		

650 SUFFOLK STREET
LOWELL, MA 01854

FILE NO.: Montague_ANRAD_Series_11x17_20220620.mxd

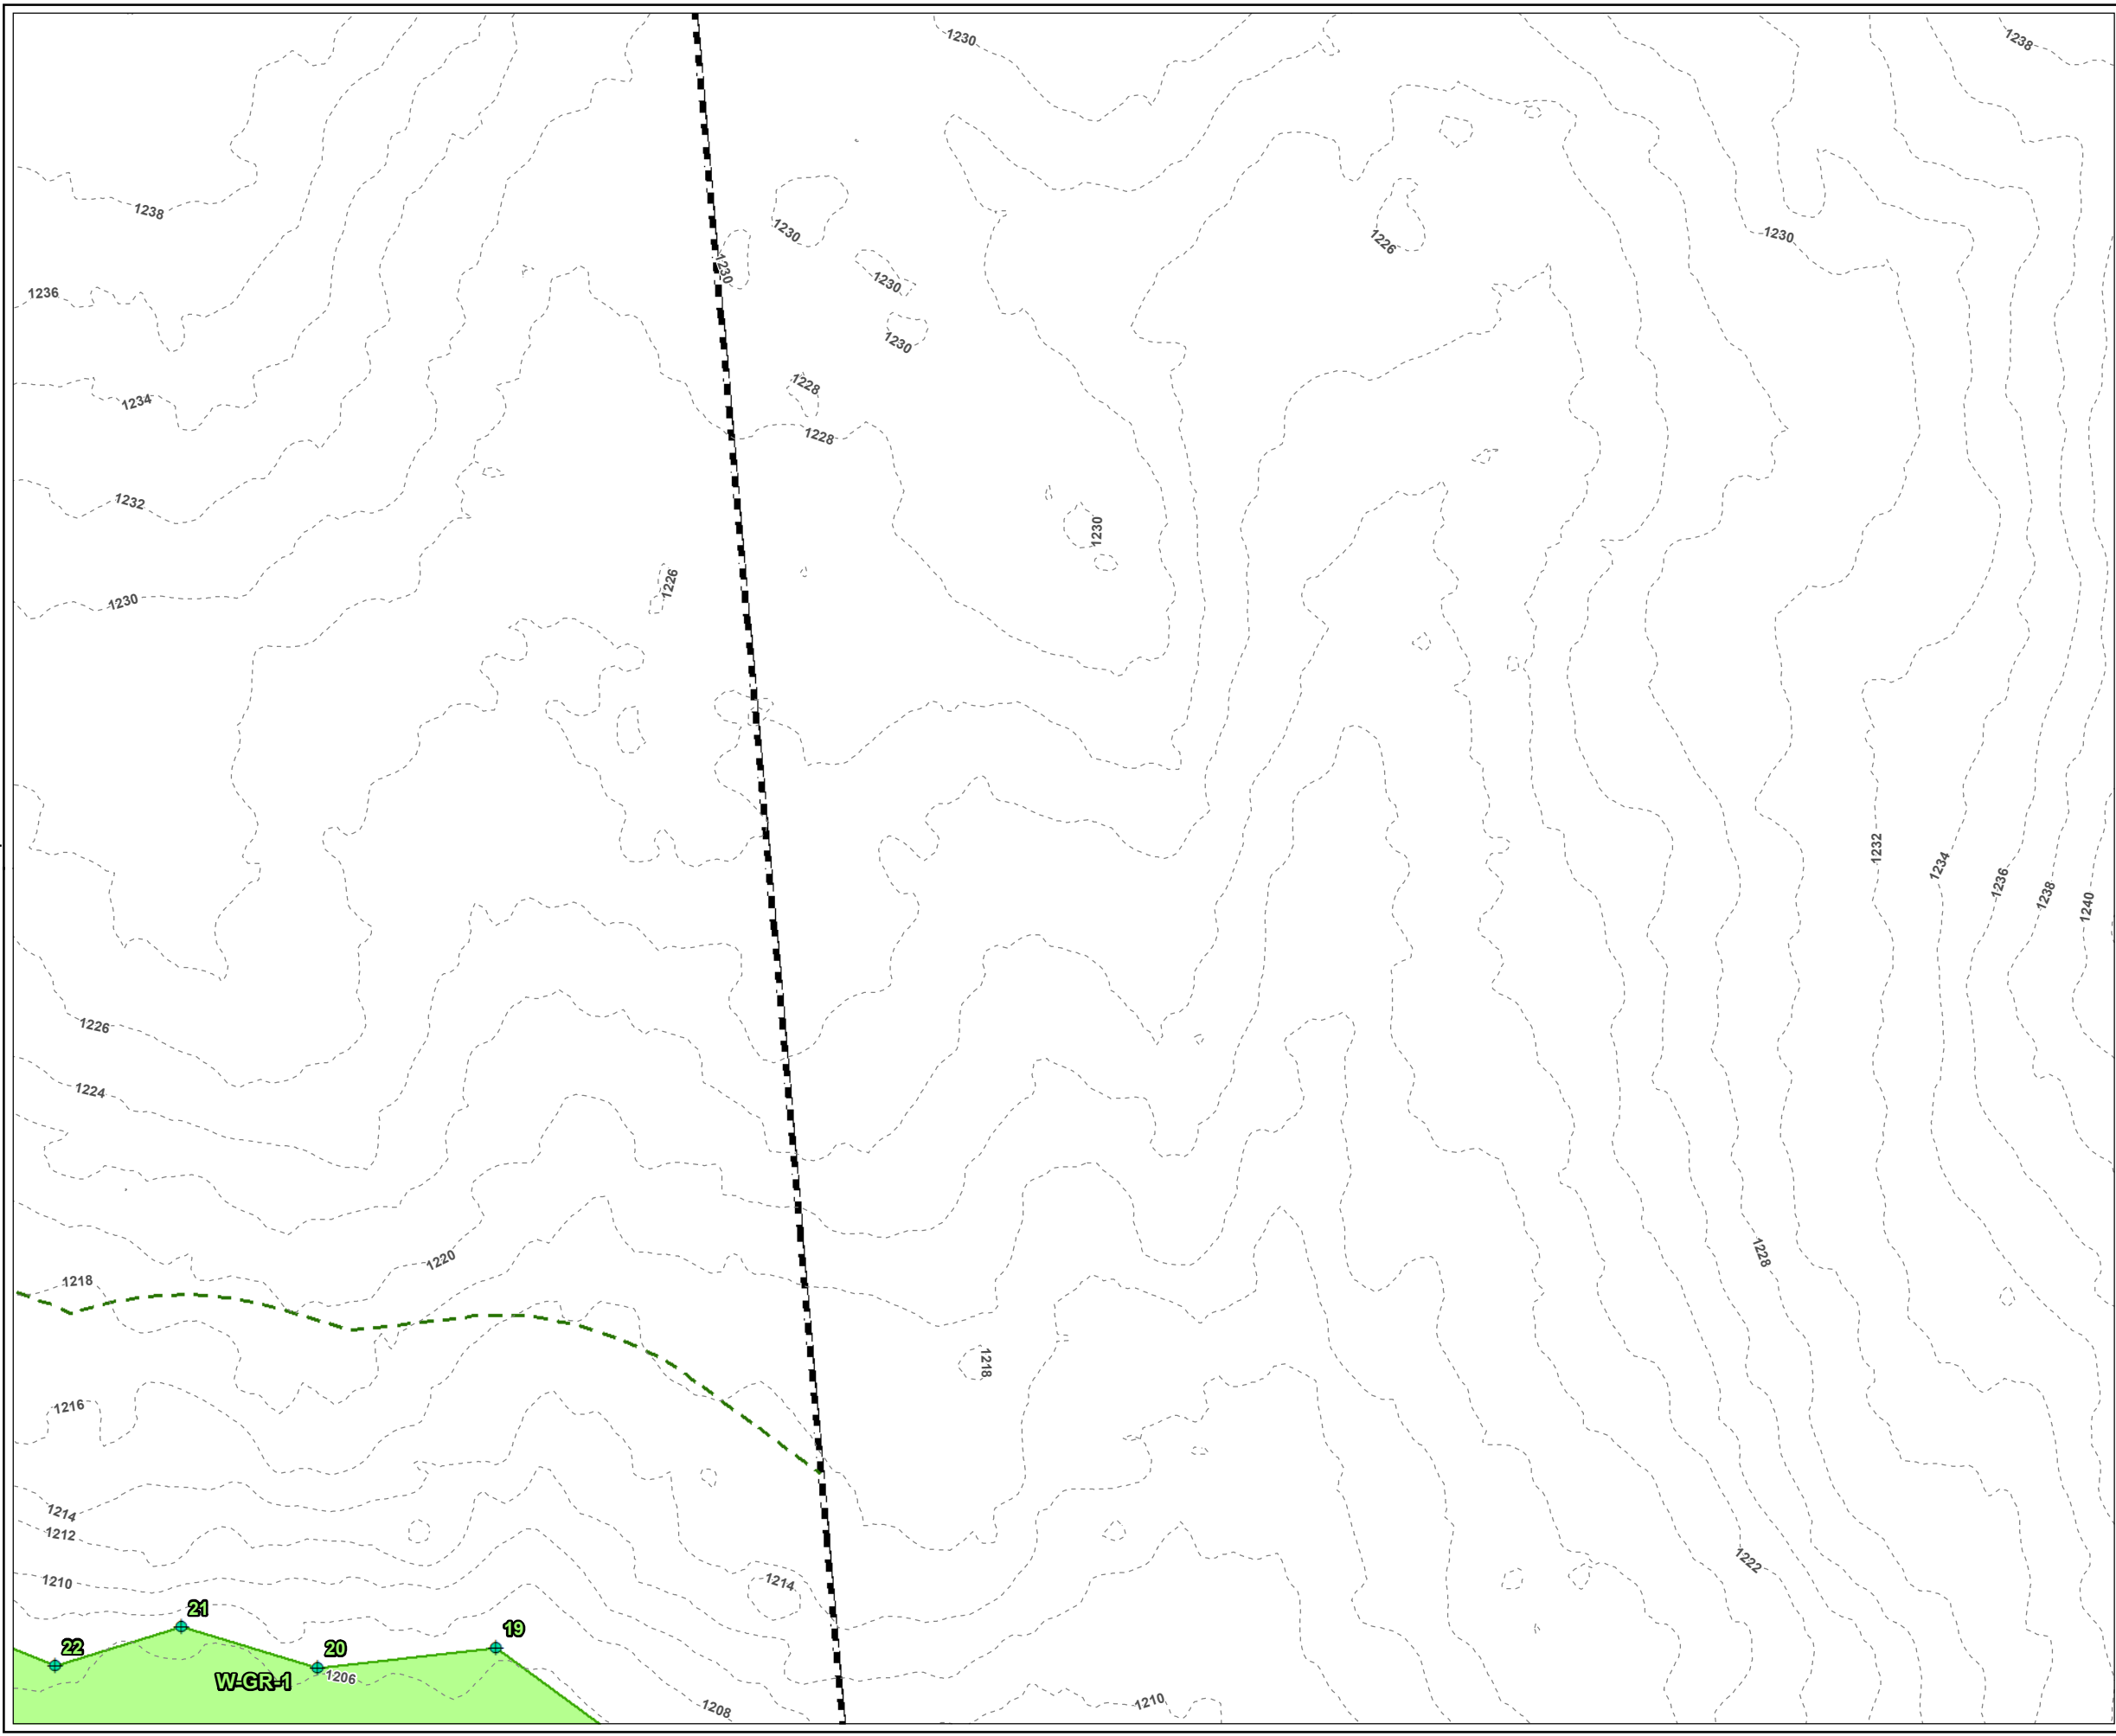

LEGEND

- PROJECT BOUNDARY
- BANK FLAG NUMBER
- WETLAND FLAG NUMBER
- VERNAL POOL FLAG NUMBER
- WETLAND FLAG
- DELINEATED BORDERING VEGETATED WETLAND AREA
- DELINEATED WETLAND BOUNDARY LINE
- 100-FT BUFFER ZONE
- 2-FT CONTOUR

PLANS NOT FOR CONSTRUCTION

1 INCH = 50 FEET

50 0 50

Feet

PROJECT:

MONTAGUE ROAD PROJECT
FRANKLIN COUNTY, MASSACHUSETTS

TITLE:

DELINEATED
RESOURCES MAP

DRAWN BY: M.RAYMOND

PROJ NO.: 336892

CHECKED BY: M. LENNON

FIGURE 1


APPROVED BY: M. FIRSTENBERG

Page 8 of 38

DATE: JUNE 2022

650 SUFFOLK STREET
LOWELL, MA 01854

FILE NO.: Montague_ANRAD_Series_11x17_20220620.mxd

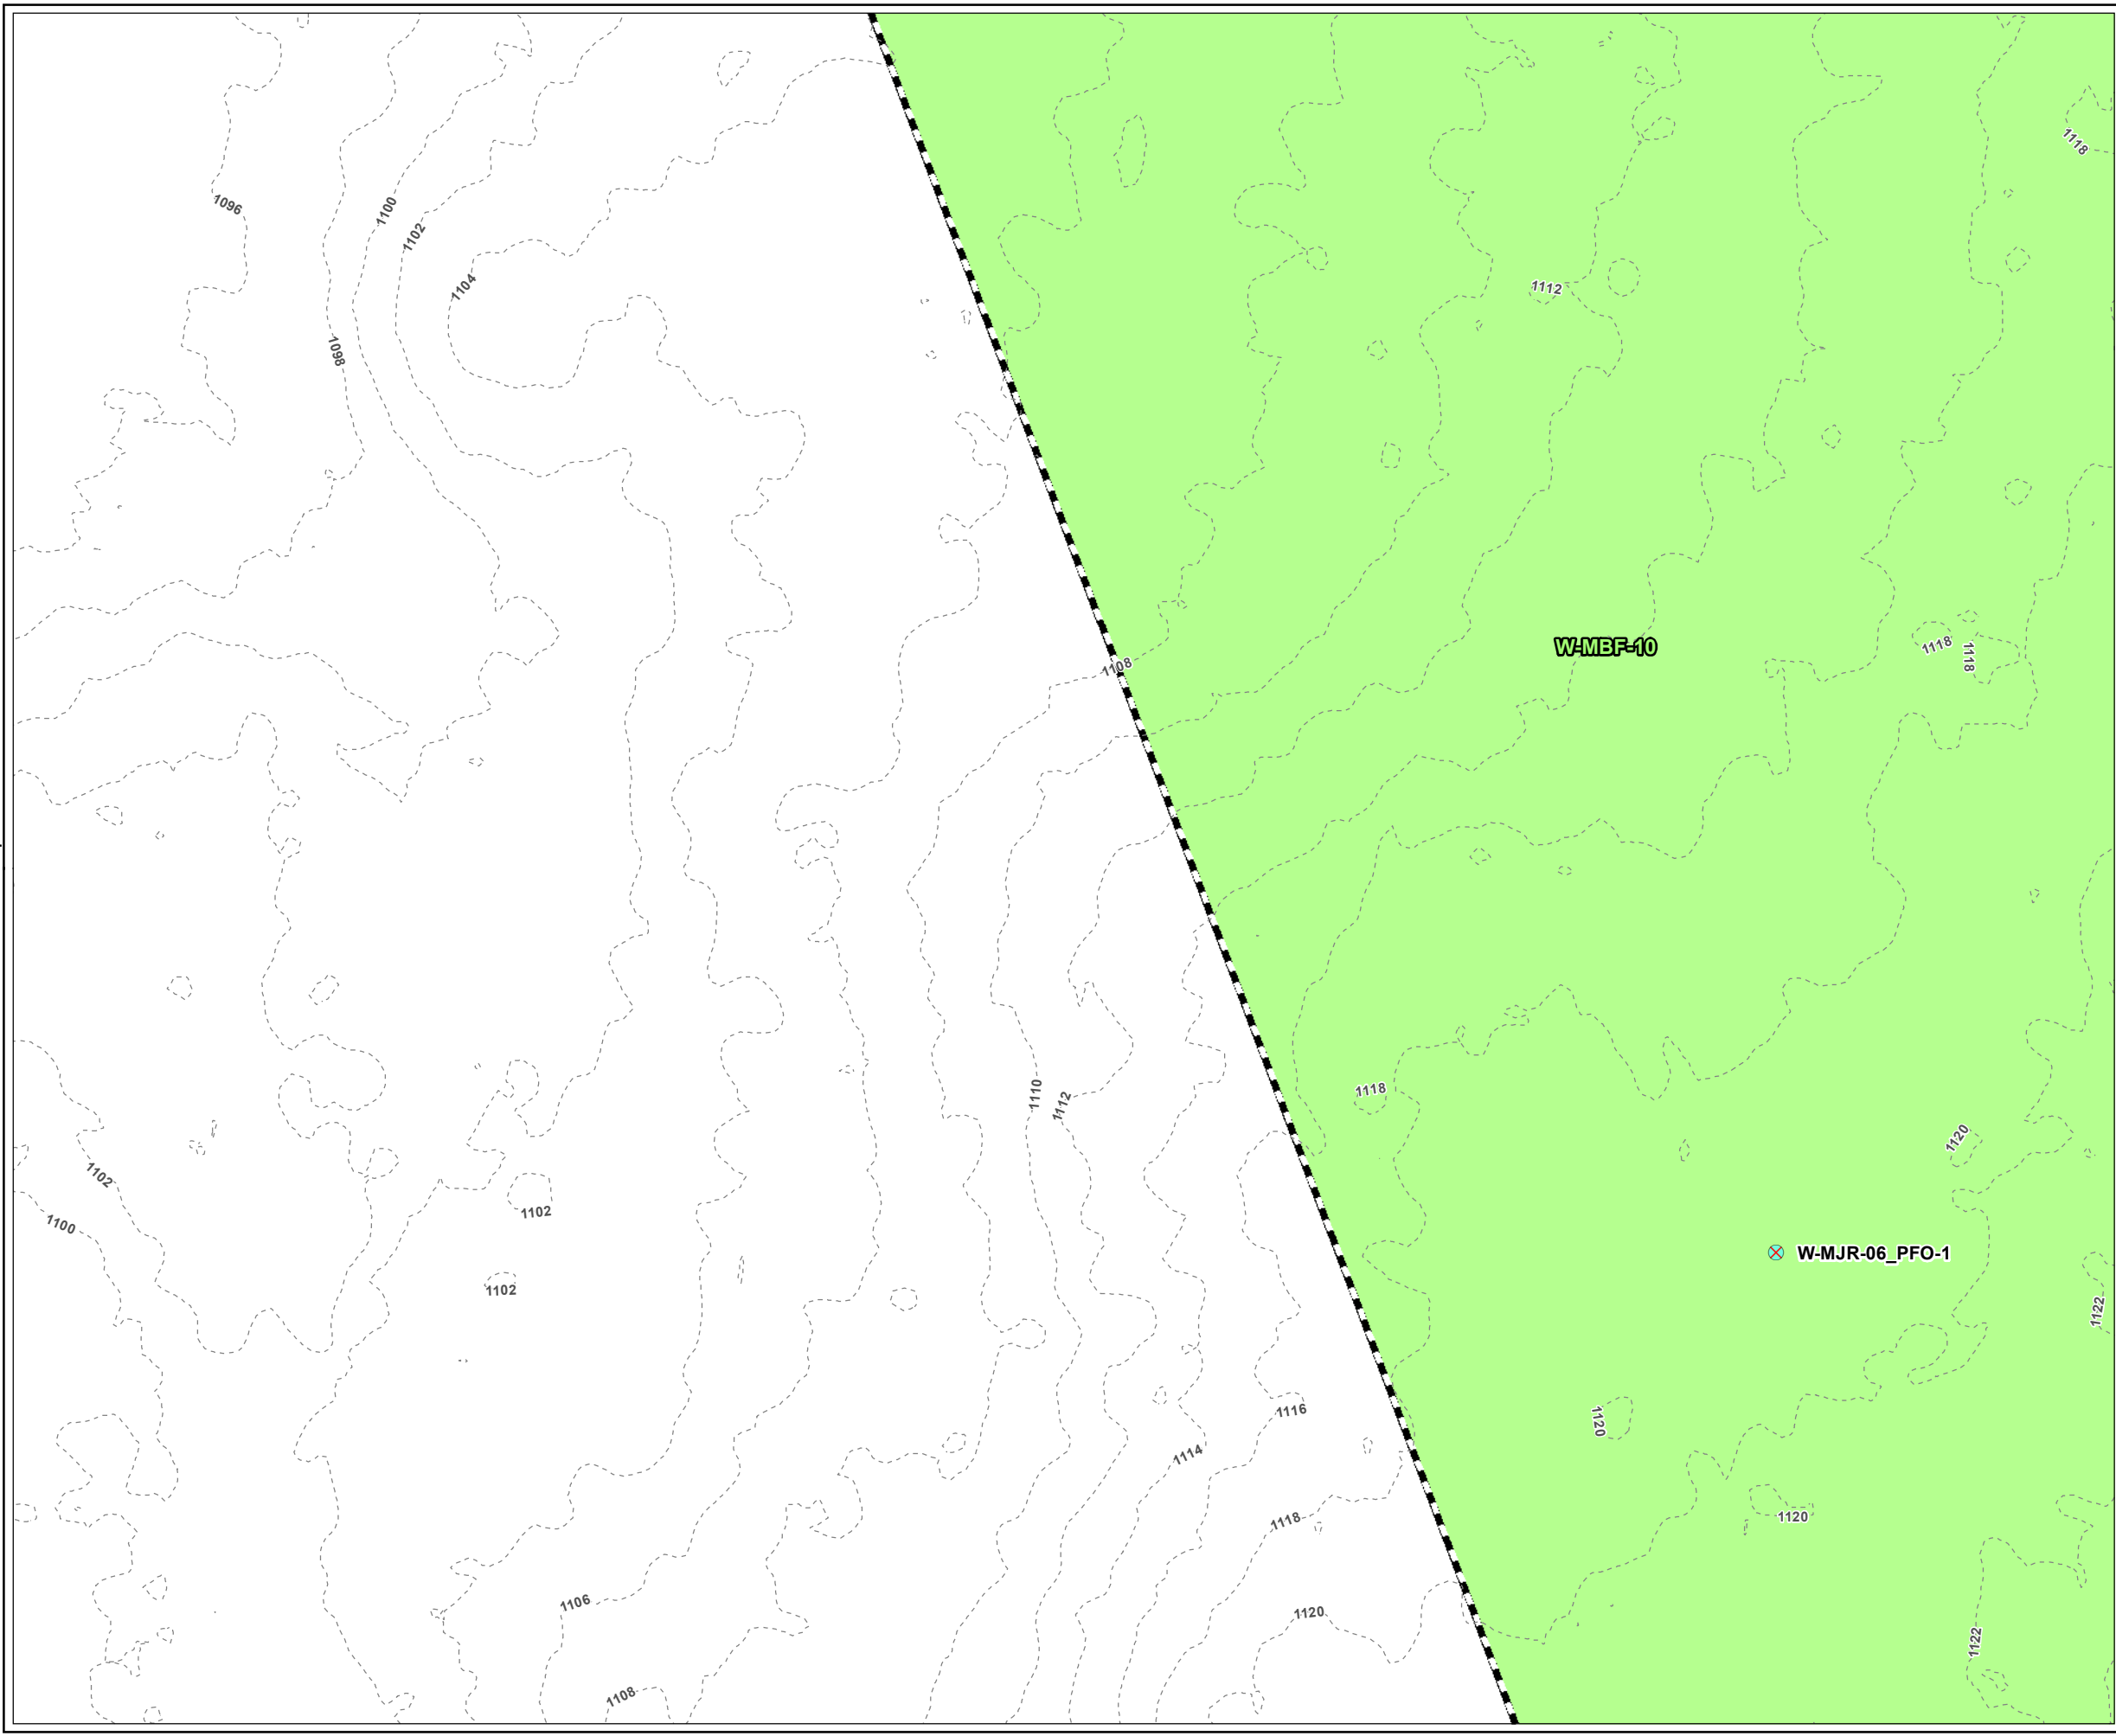

LEGEND

- PROJECT BOUNDARY
- BANK FLAG NUMBER
- WETLAND FLAG NUMBER
- VERNAL POOL FLAG NUMBER
- USACE PLOT
- DELINEATED BORDERING VEGETATED WETLAND AREA
- 2-FT CONTOUR

PLANS NOT FOR CONSTRUCTION

1 INCH = 50 FEET

50 0 50

Feet

PROJECT:

MONTAGUE ROAD PROJECT
FRANKLIN COUNTY, MASSACHUSETTS

TITLE:

DELINEATED
RESOURCES MAP

DRAWN BY: M.RAYMOND

PROJ NO: 336892

CHECKED BY: M. LENNON


APPROVED BY: M. FIRSTENBERG

DATE: JUNE 2022

FIGURE 1
Page 9 of 38

650 SUFFOLK STREET
LOWELL, MA 01854

FILE NO.: Montague_ANRAD_Series_11x17_20220620.mxd

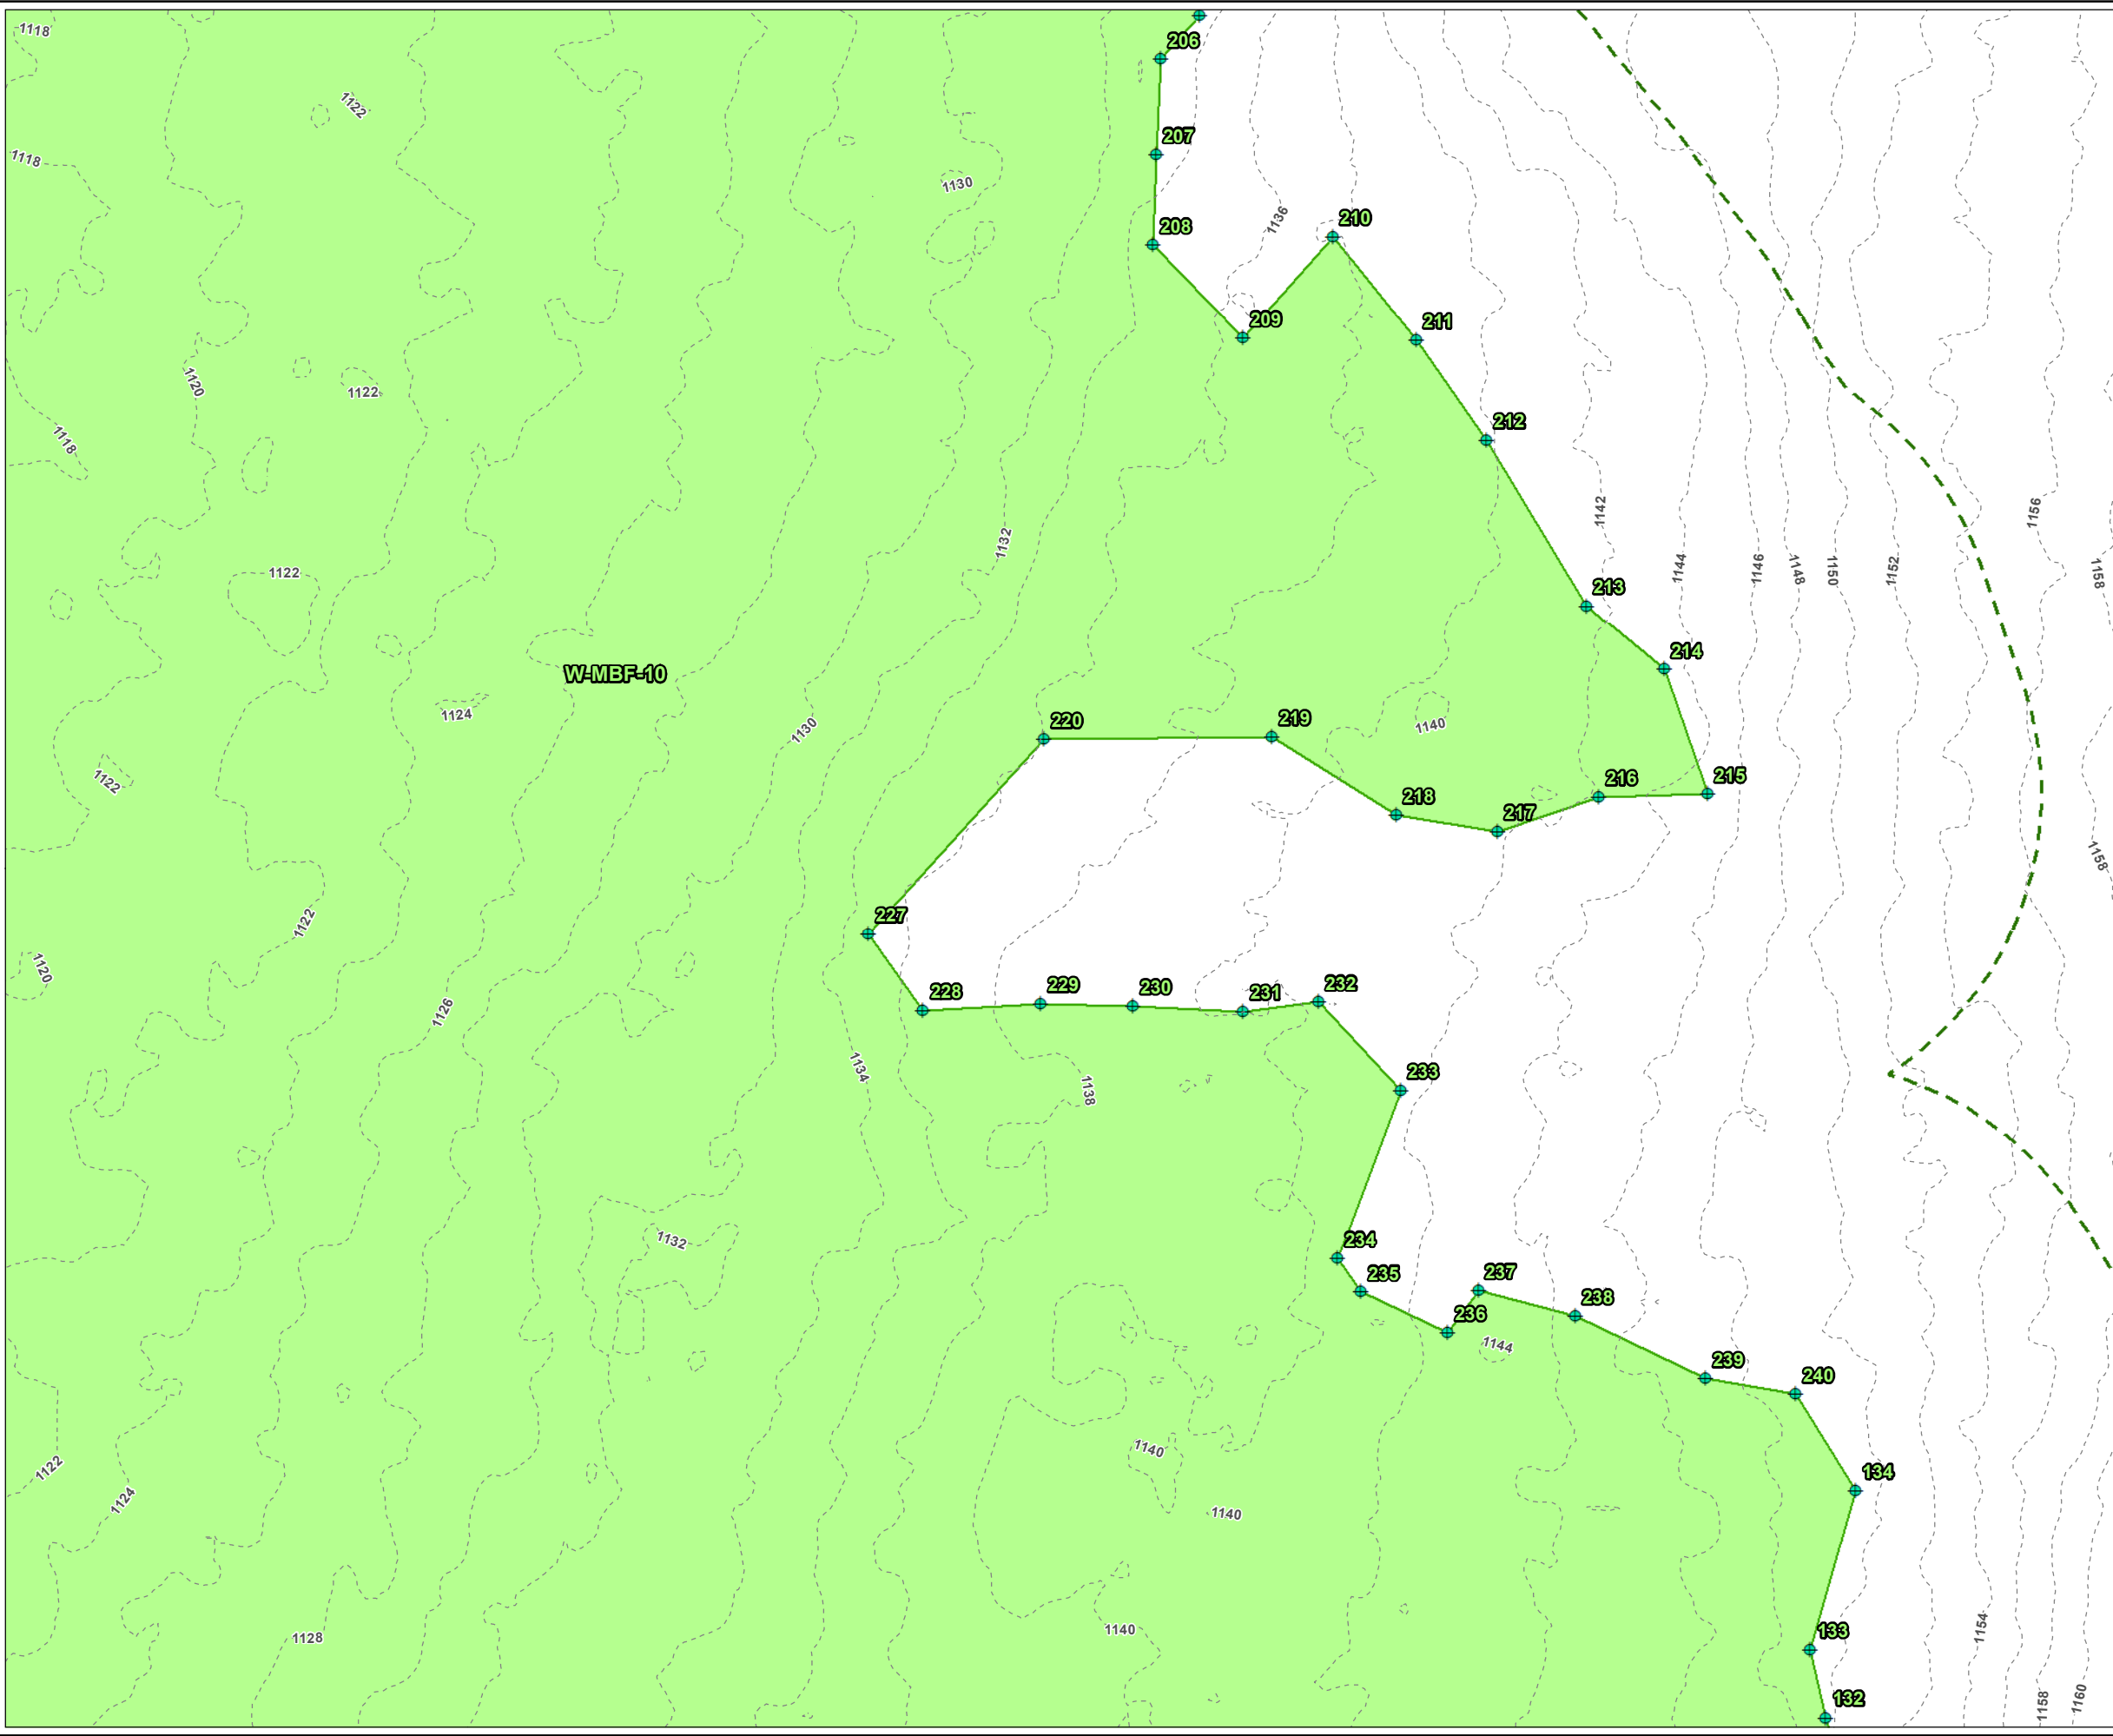

LEGEND

- PROJECT BOUNDARY
- BANK FLAG NUMBER
- WETLAND FLAG NUMBER
- VERNAL POOL FLAG NUMBER
- WETLAND FLAG
- DELINEATED BORDERING VEGETATED WETLAND AREA
- DELINEATED WETLAND BOUNDARY LINE
- 100-FT BUFFER ZONE
- 2-FT CONTOUR

PLANS NOT FOR CONSTRUCTION

1 INCH = 50 FEET

500

0

500

Feet

PROJECT:

**MONTAGUE ROAD PROJECT
FRANKLIN COUNTY, MASSACHUSETTS**

TITLE:

**DELINEATED
RESOURCES MAP**

DRAWN BY: M.RAYMOND

PROJ NO.: 336892

CHECKED BY: M. LENNON

APPROVED BY: M. FIRSTENBERG


DATE: JUNE 2022


FIGURE 1
Page 10 of 38


650 SUFFOLK STREET
LOWELL, MA 01854

FILE NO.:

Montague_ANRAD_Series_11x17_20220620.mxd

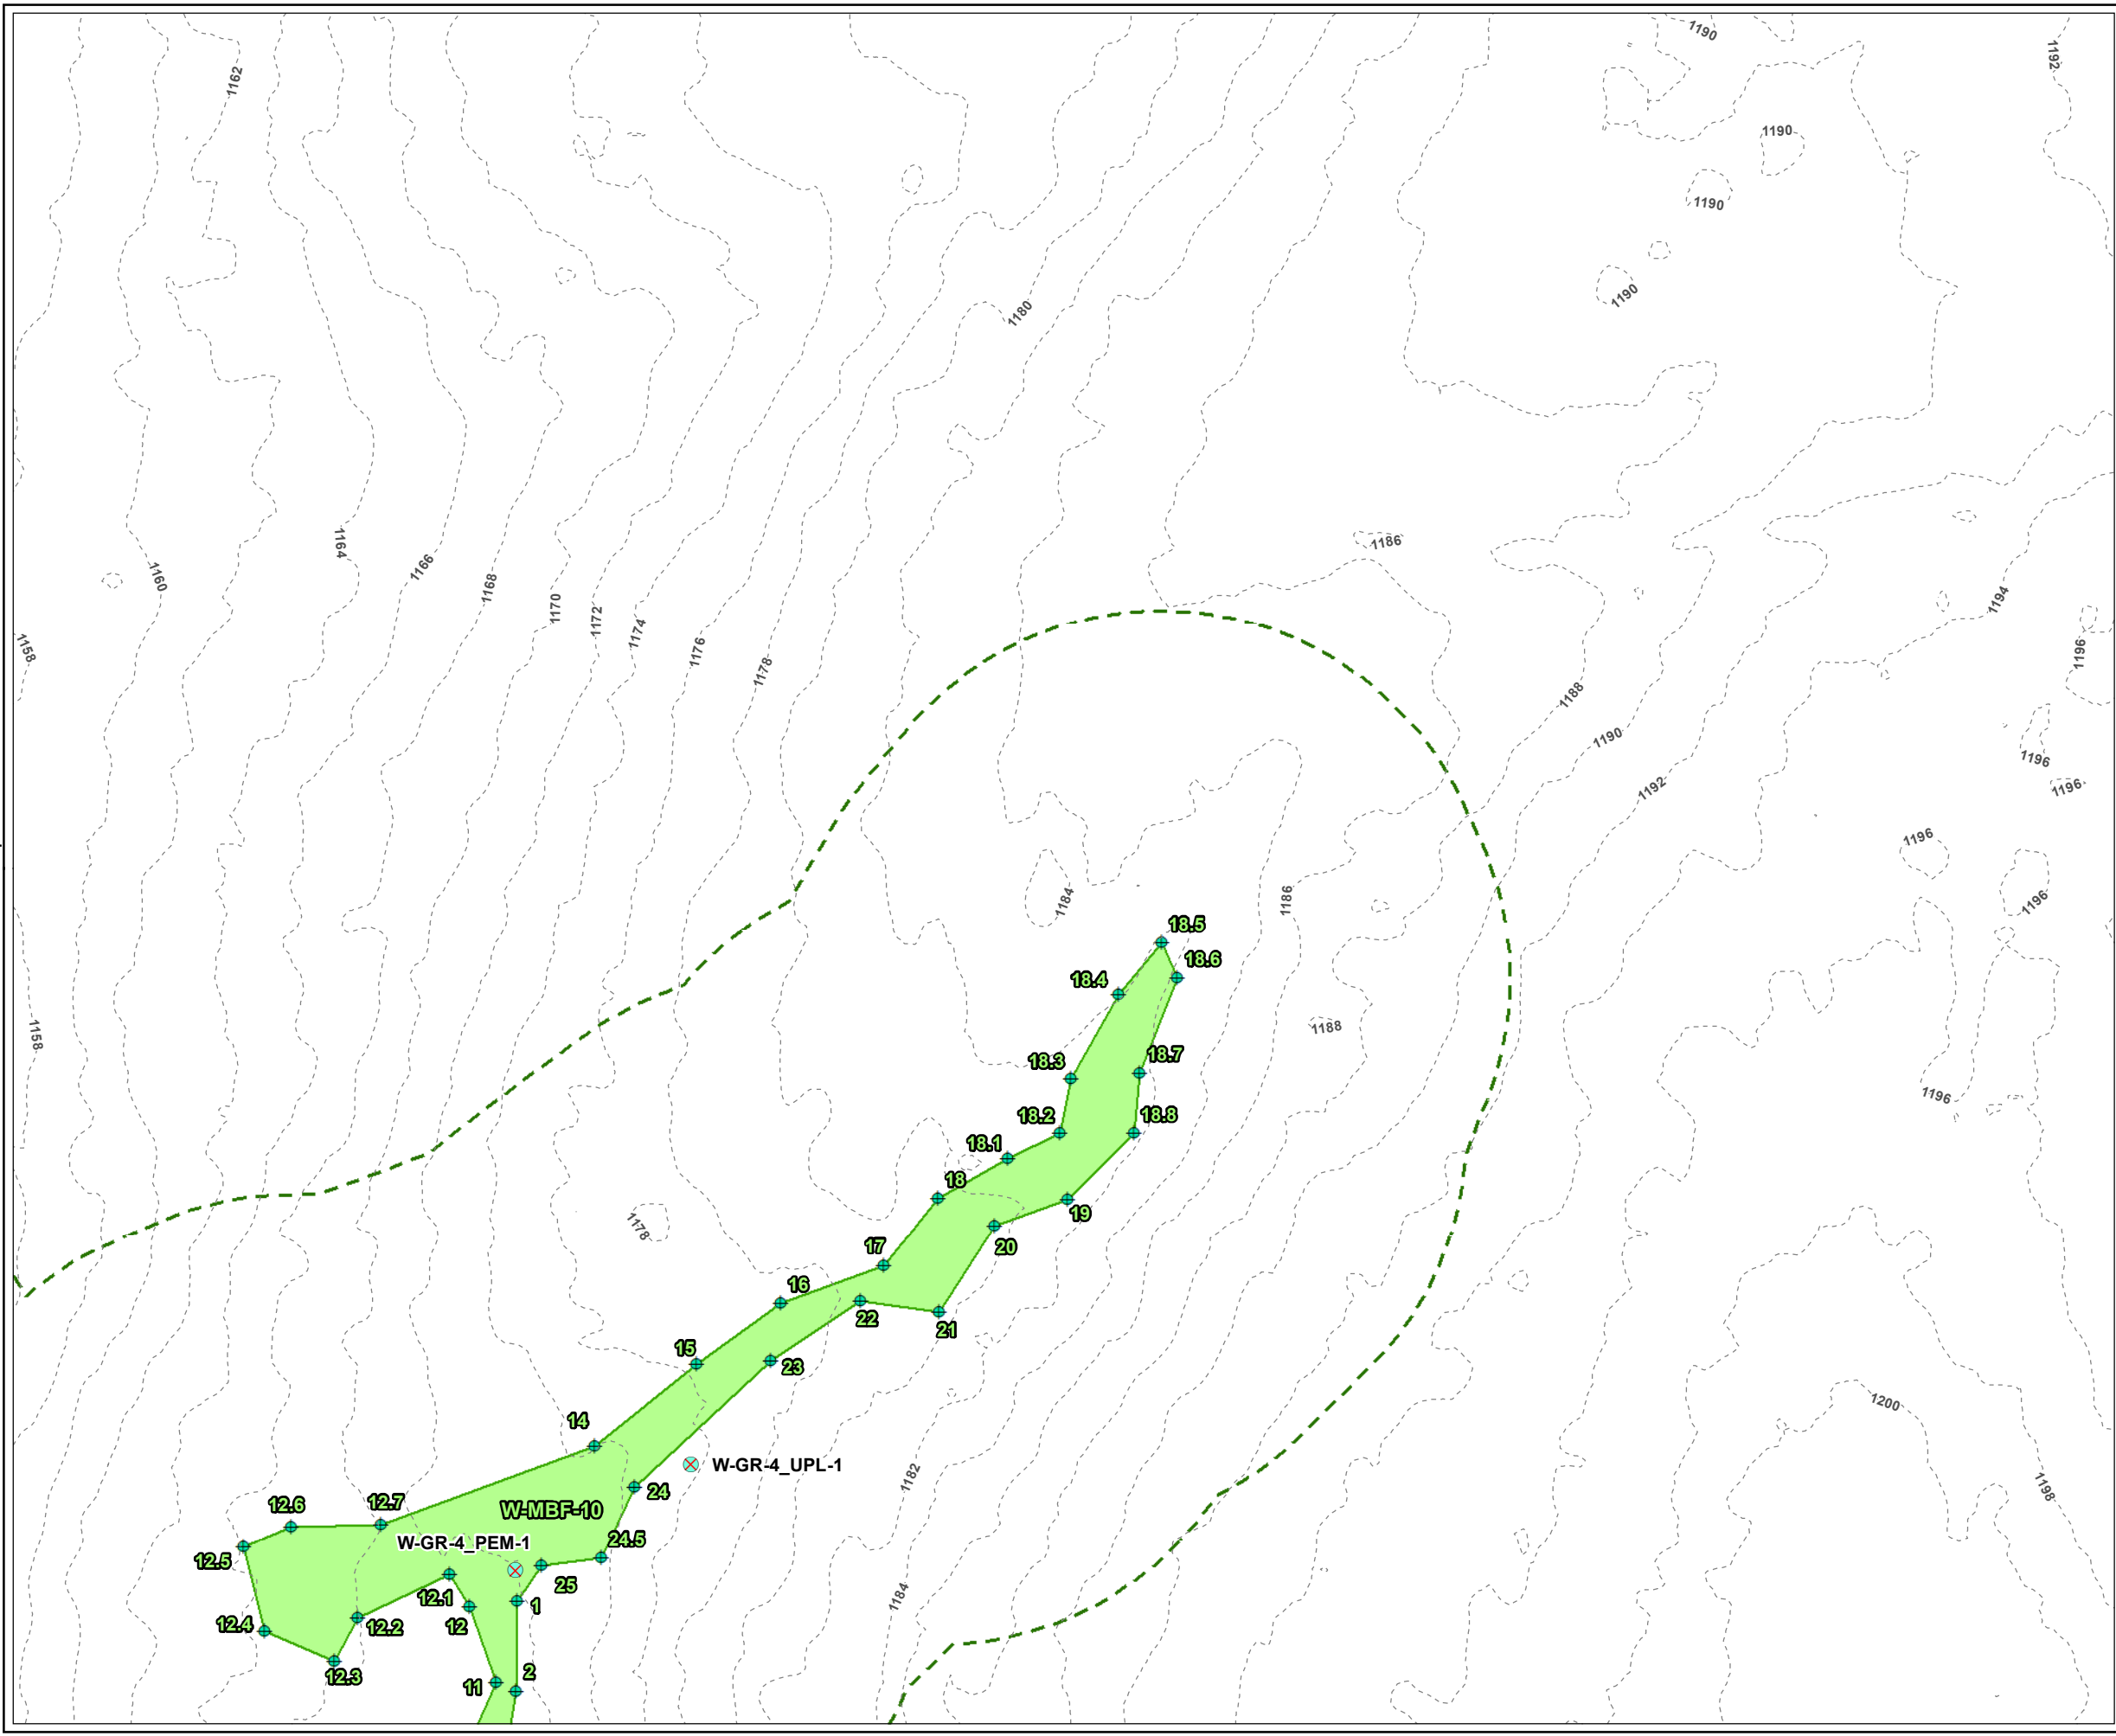

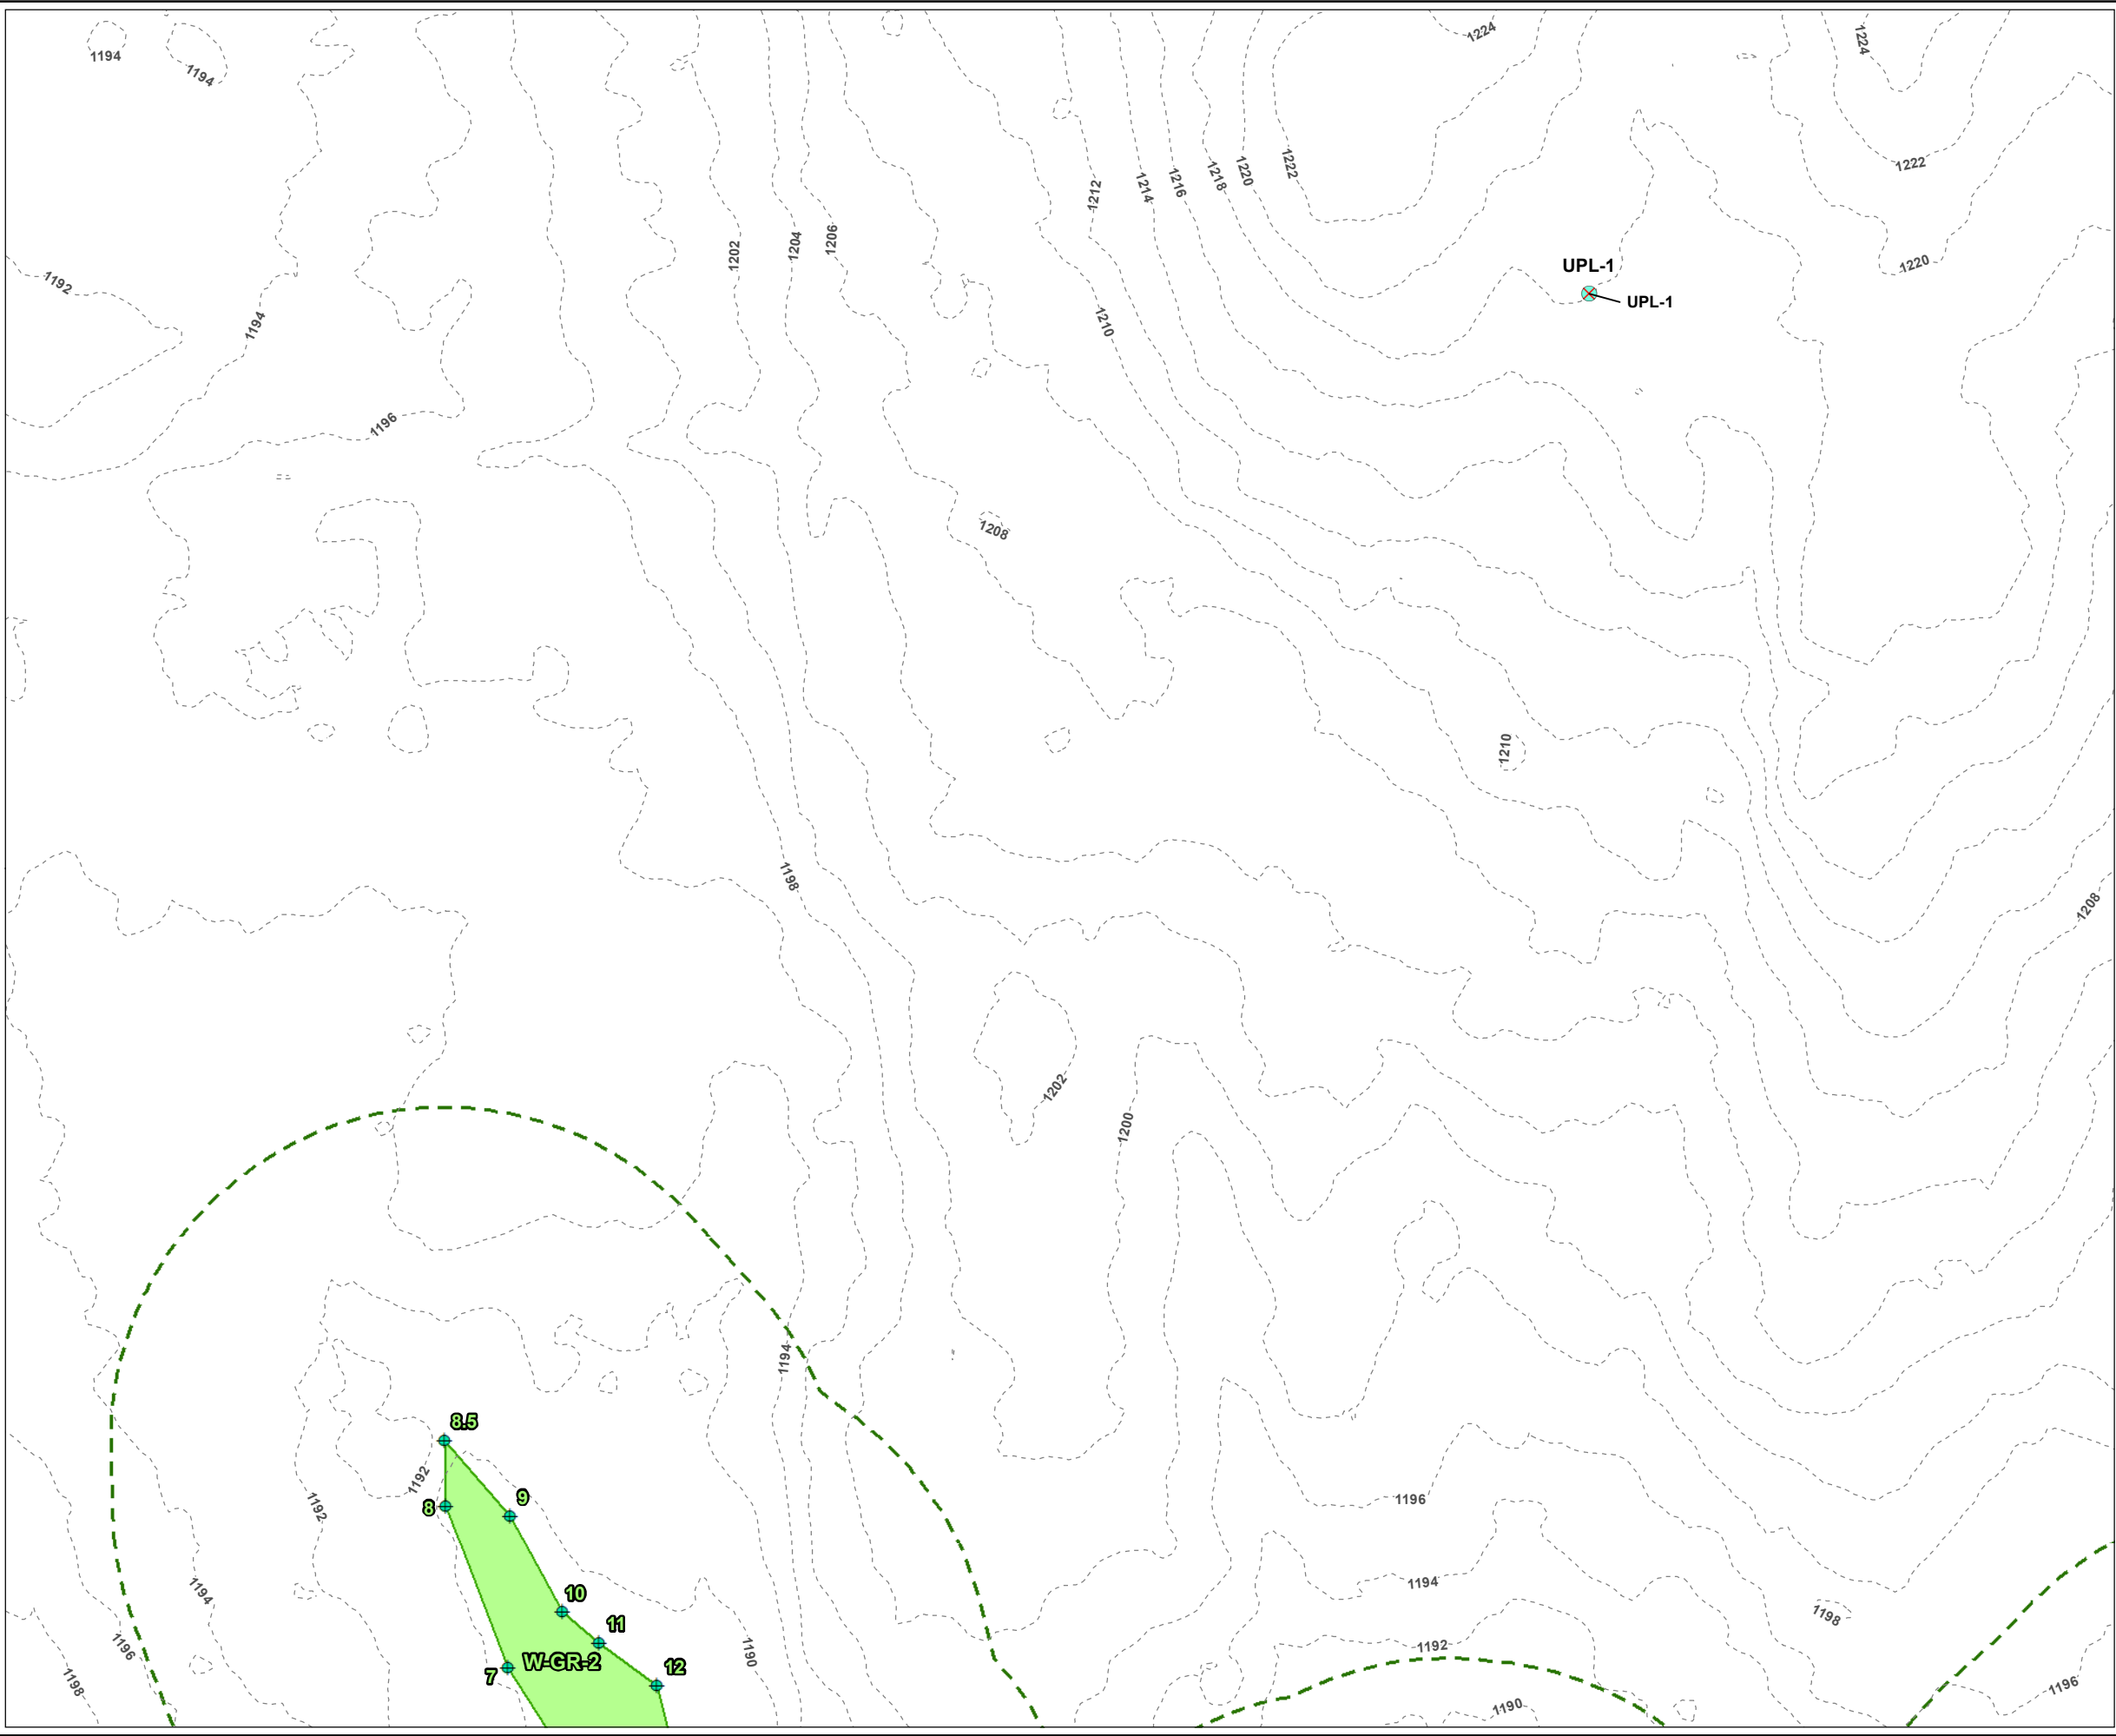

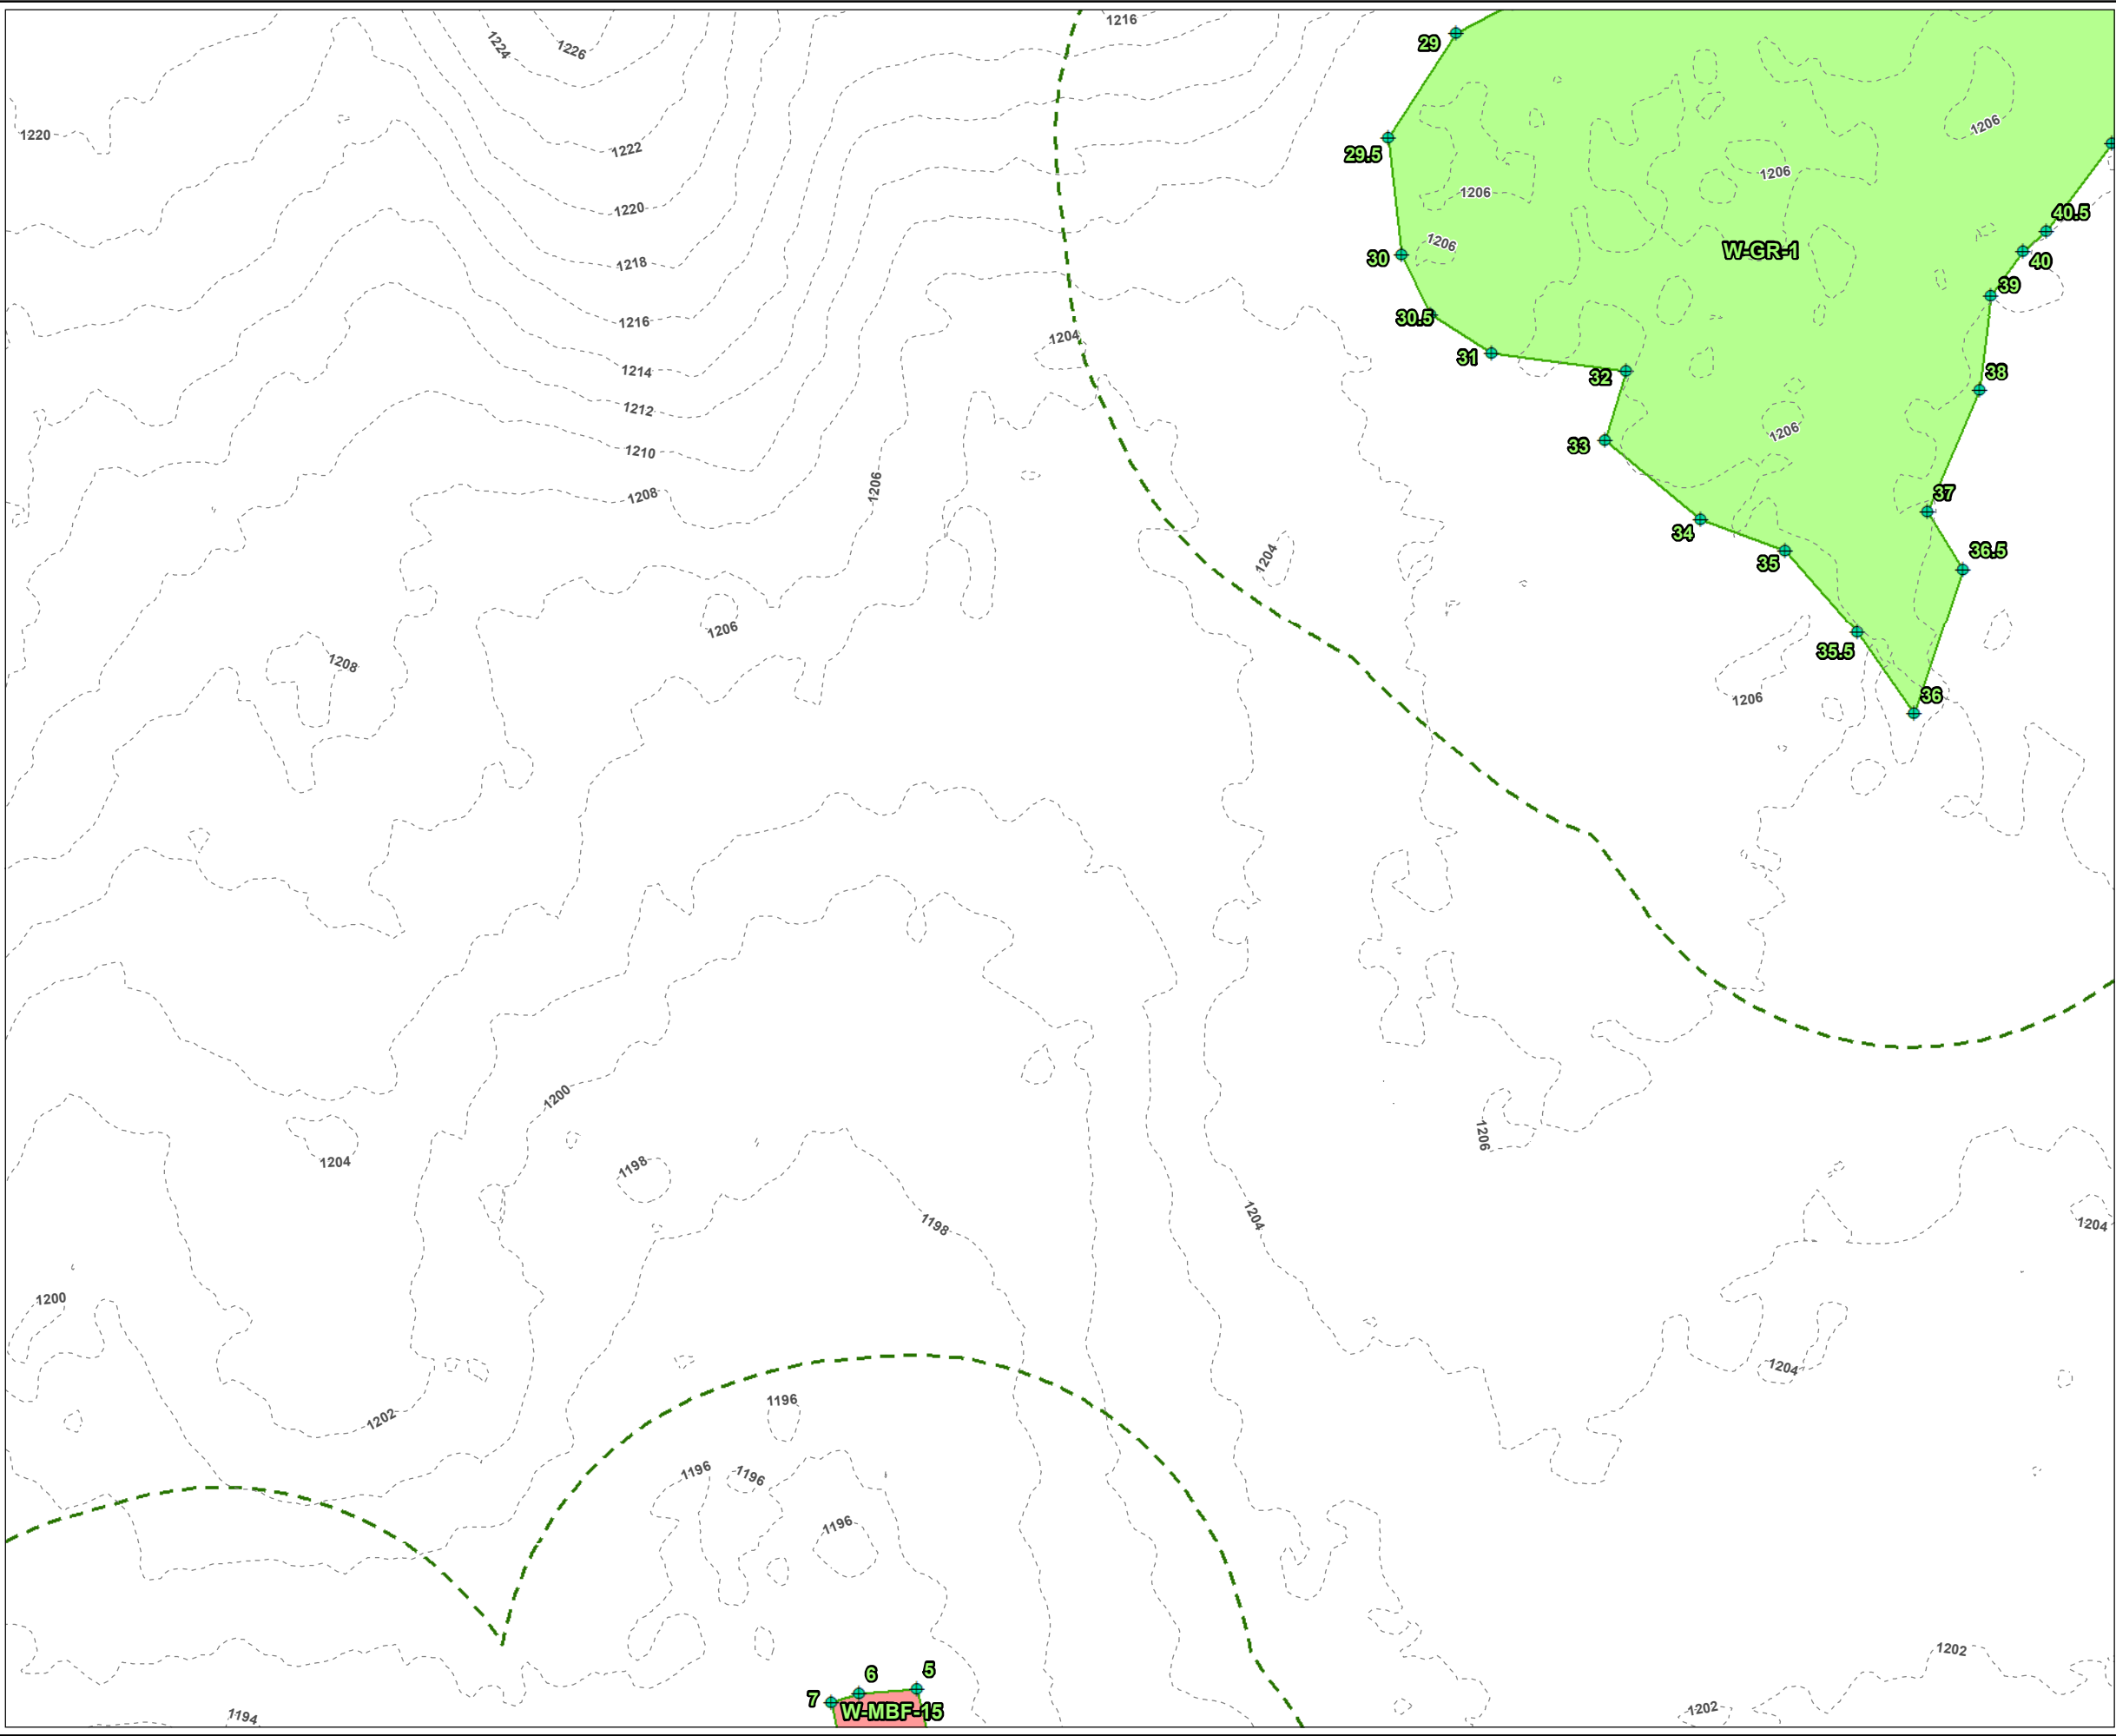

LEGEND

- PROJECT BOUNDARY
- BANK FLAG NUMBER
- WETLAND FLAG NUMBER
- VERNAL POOL FLAG NUMBER
- WETLAND FLAG
- DELINEATED BORDERING VEGETATED WETLAND AREA
- DELINEATED ISOLATED WETLAND AREA
- DELINEATED WETLAND BOUNDARY LINE
- 100-FT BUFFER ZONE
- 2-FT CONTOUR

PLANS NOT FOR CONSTRUCTION

1 INCH = 50 FEET

50 0 50

Feet

PROJECT:

MONTAGUE ROAD PROJECT
FRANKLIN COUNTY, MASSACHUSETTS

TITLE:

DELINEATED
RESOURCES MAP

DRAWN BY: M.RAYMOND

PROJ NO.: 336892

CHECKED BY: M. LENNON

APPROVED BY: M. FIRSTENBERG


DATE: JUNE 2022

FIGURE 1
Page 13 of 38

650 SUFFOLK STREET
LOWELL, MA 01854

FILE NO.:

Montague_ANRAD_Series_11x17_20220620.mxd

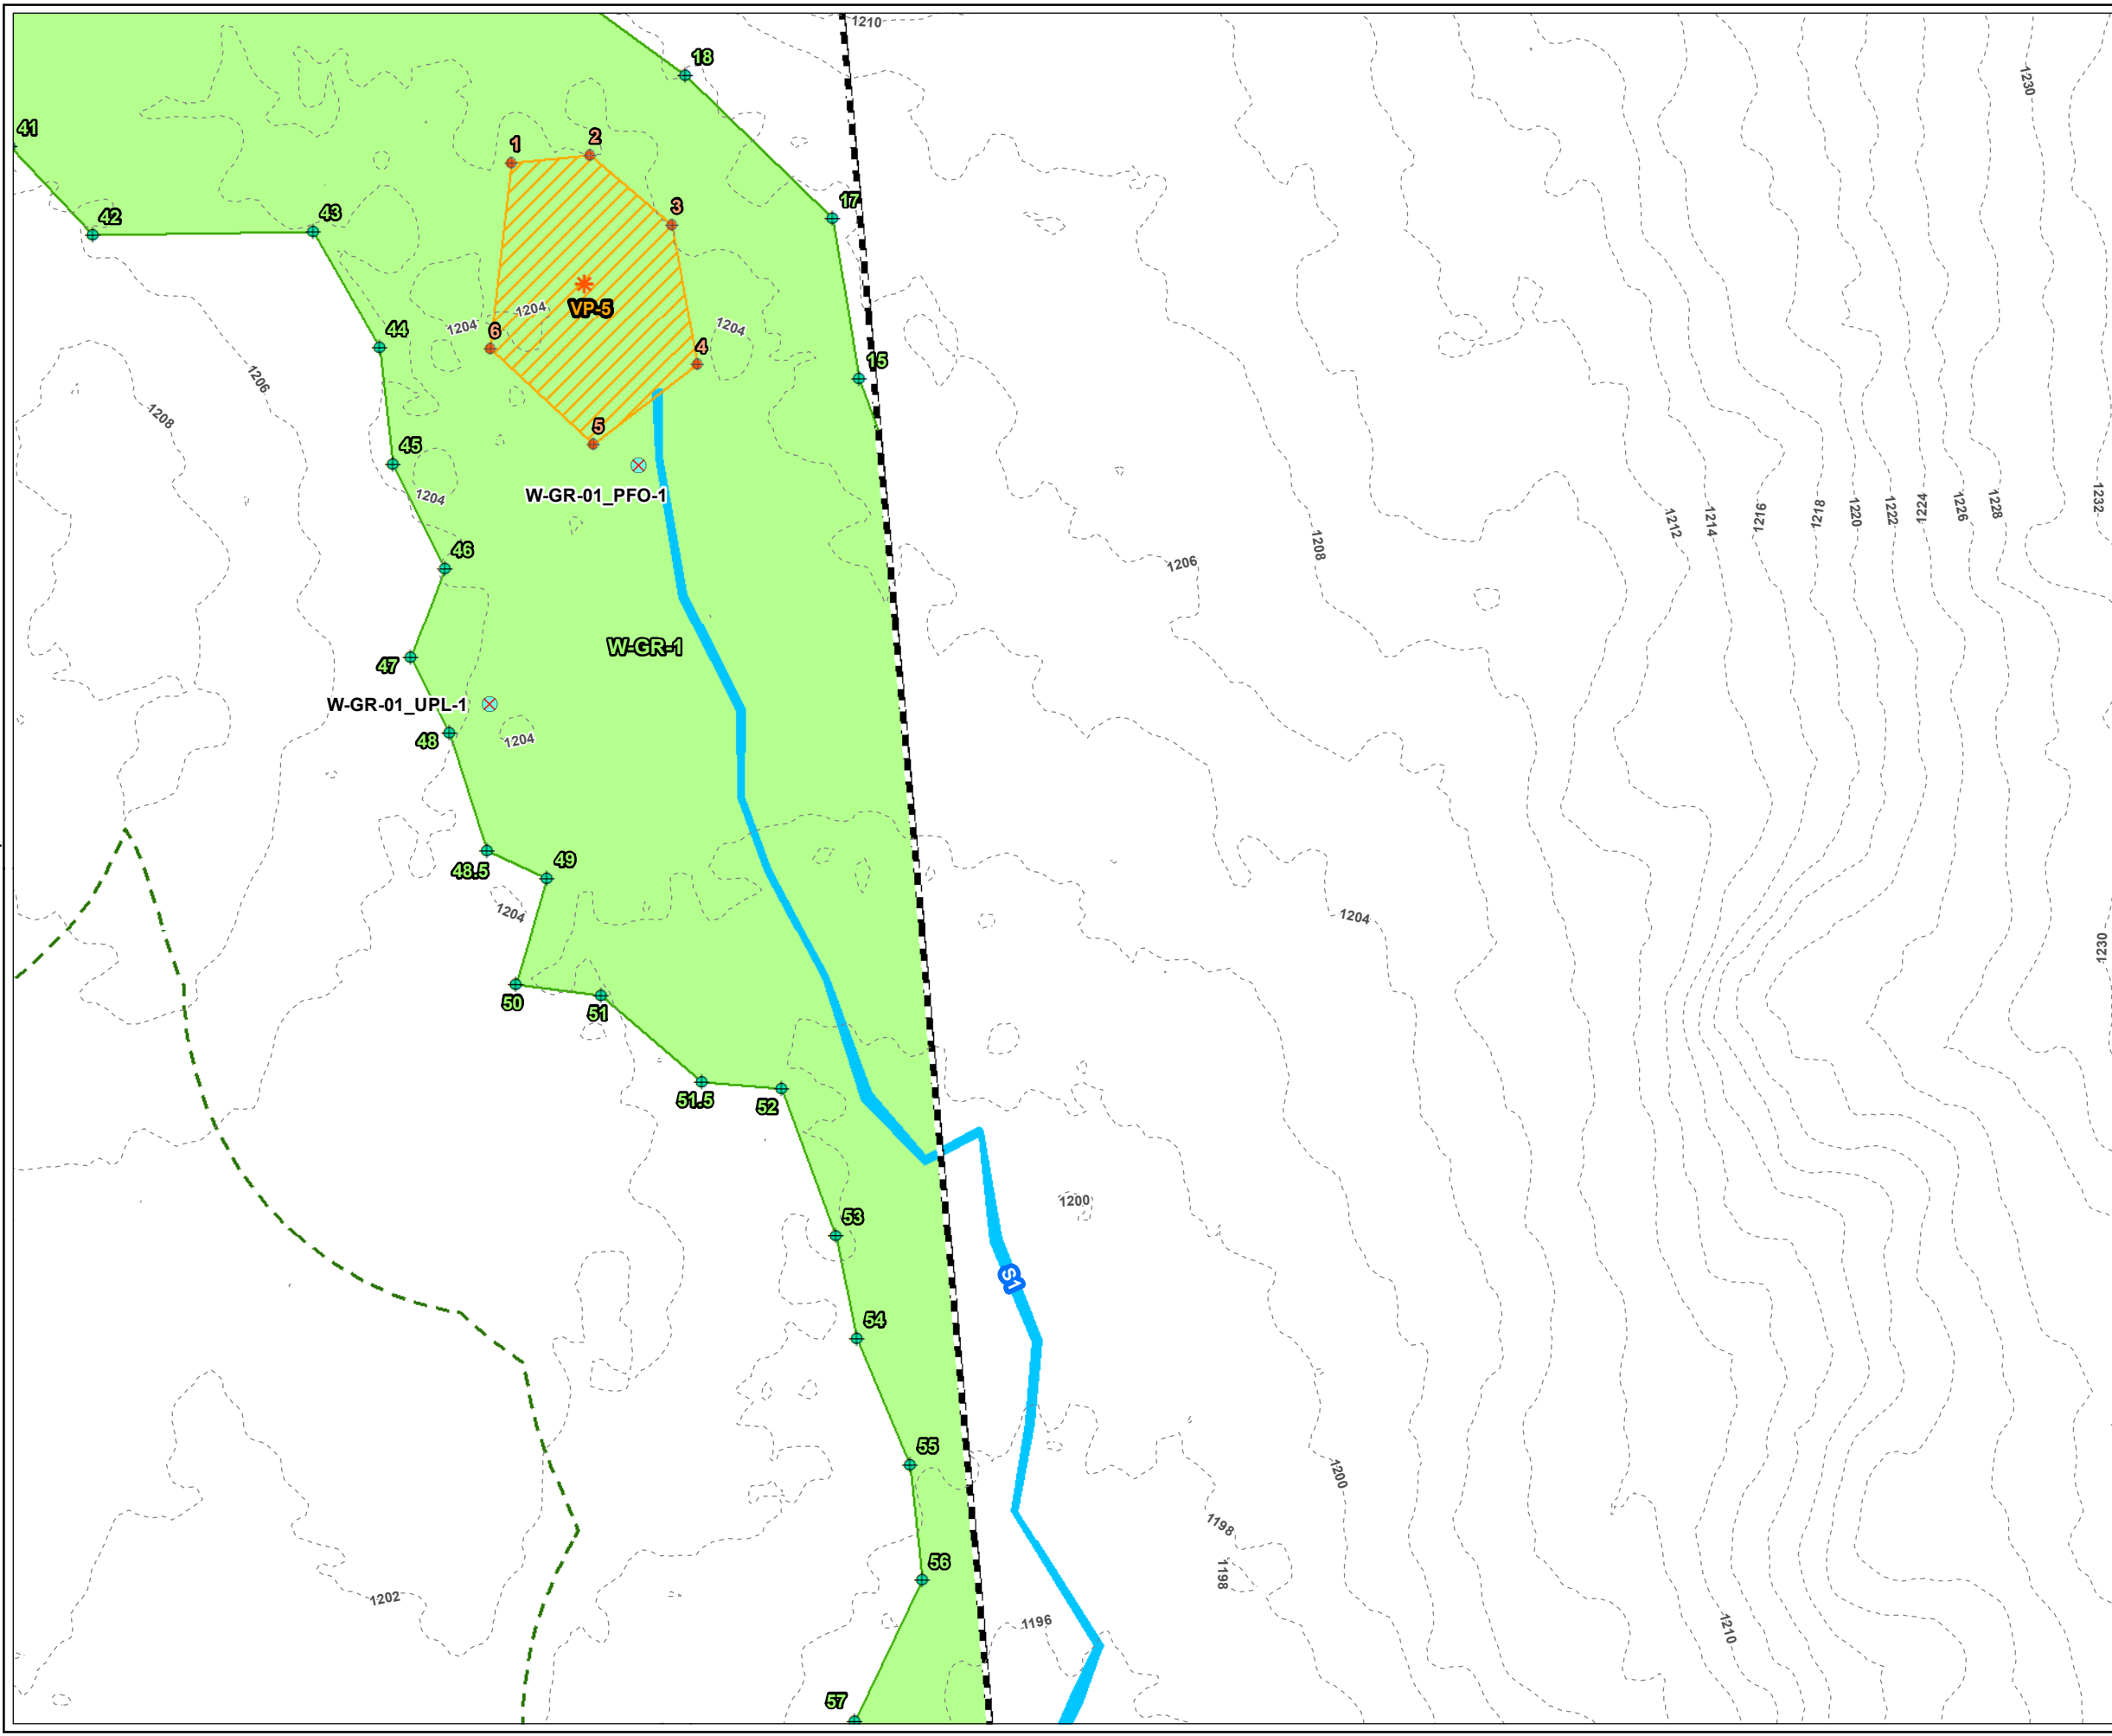

LEGEND

- PROJECT BOUNDARY
- BANK FLAG NUMBER
- WETLAND FLAG NUMBER
- VERNAL POOL FLAG NUMBER
- VERNAL POOL FLAG
- USACE PLOT
- WETLAND FLAG
- TRC VERNAL POOL
- DELINEATED INTERMITTENT STREAM AREA
- DELINEATED BORDERING VEGETATED WETLAND AREA
- DELINEATED WETLAND BOUNDARY LINE
- DELINEATED VERNAL POOL
- 100-FT BUFFER ZONE
- 2-FT CONTOUR

PLANS NOT FOR CONSTRUCTION

1 INCH = 50 FEET

50 0 50

Feet

PROJECT:

MONTAGUE ROAD PROJECT
FRANKLIN COUNTY, MASSACHUSETTS

TITLE:

DELINEATED
RESOURCES MAP

DRAWN BY:

M.RAYMOND

PROJ NO.:

336892

CHECKED BY:

M. LENNON

APPROVED BY:

M. FIRSTENBERG

DATE:

JUNE 2022


FIGURE 1

Page 14 of 38

650 SUFFOLK STREET
LOWELL, MA 01854

FILE NO.:

Montague_ANRAD_Series_11x17_20220620.mxd

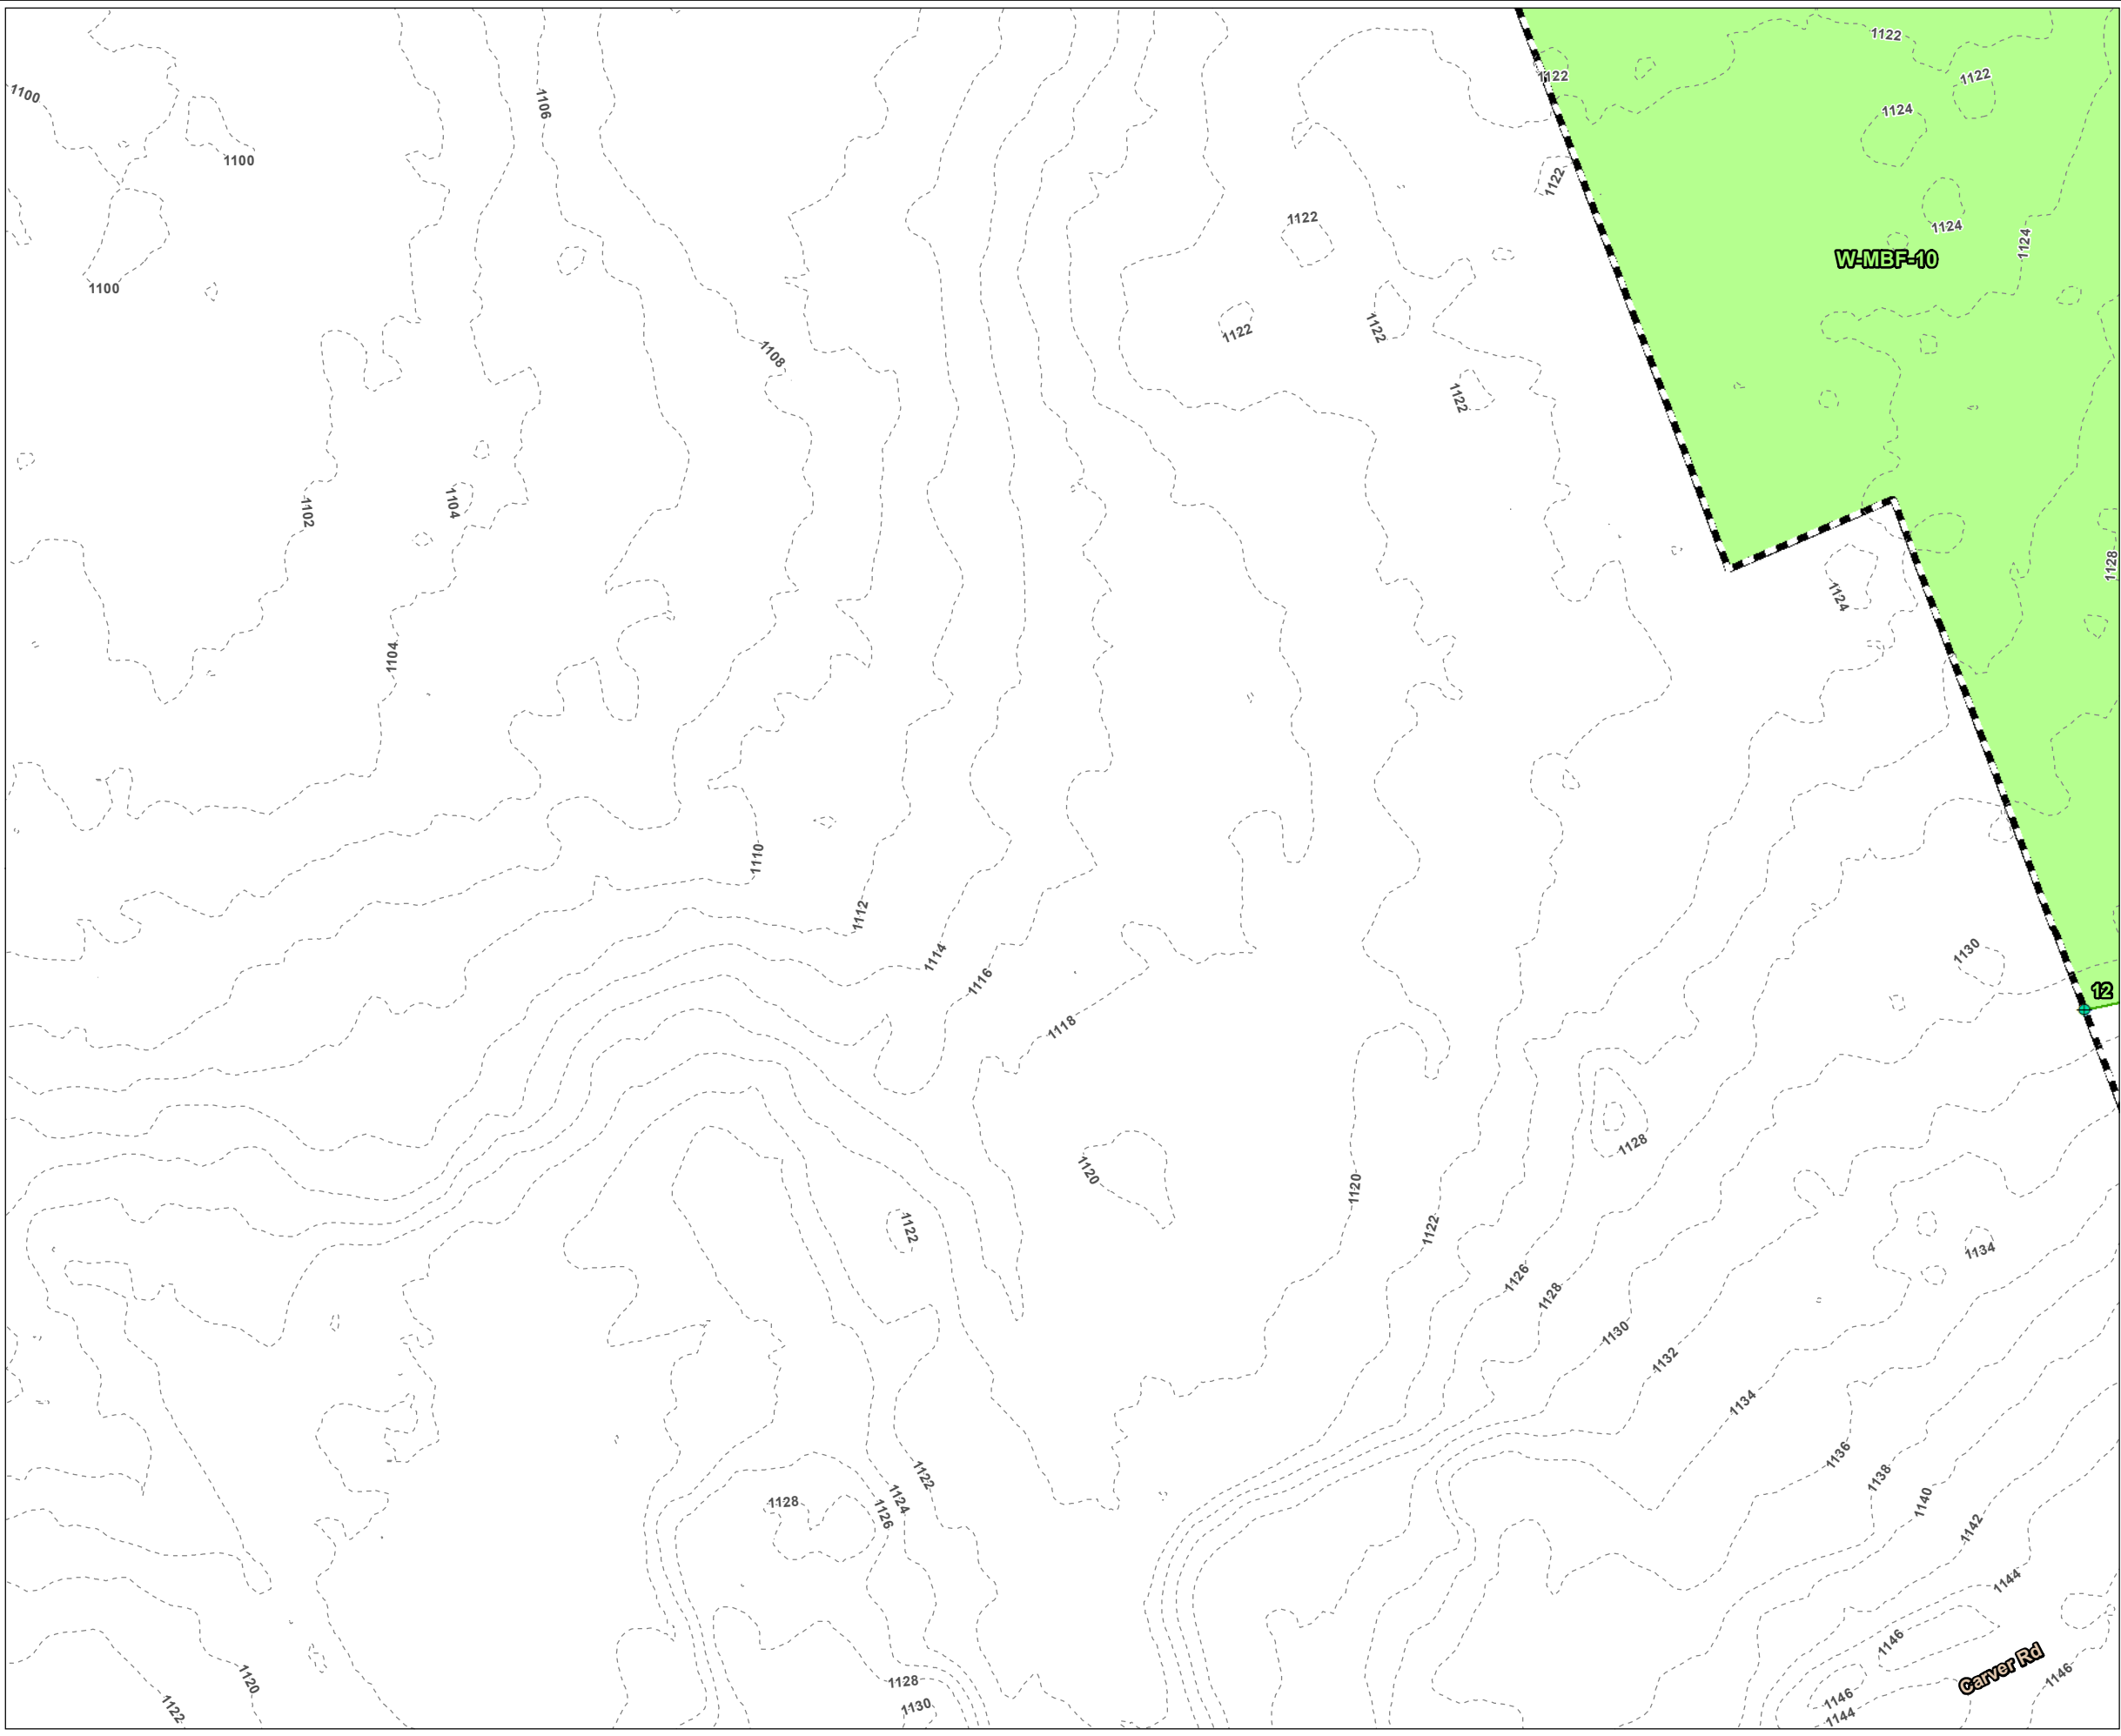

LEGEND

PROJECT BOUNDARY

BANK FLAG NUMBER

WETLAND FLAG NUMBER

VERNAL POOL FLAG NUMBER

WETLAND FLAG

DELINEATED BORDERING VEGETATED WETLAND AREA

DELINEATED WETLAND BOUNDARY LINE

2-FT CONTOUR

PLANS NOT FOR CONSTRUCTION

1 INCH = 50 FEET

500

0

500

Feet

PROJECT:

MONTAGUE ROAD PROJECT
FRANKLIN COUNTY, MASSACHUSETTS

TITLE:

DELINEATED
RESOURCES MAP

DRAWN BY: M. RAYMOND

CHECKED BY: M. LENNON

APPROVED BY: M. FIRSTENBERG

DATE: JUNE 2022

PROJ NO: 336892


FIGURE 1

Page 15 of 38

650 SUFFOLK STREET
LOWELL, MA 01854

FILE NO:

Montague_ANRAD_Series_11x17_20220620.mxd

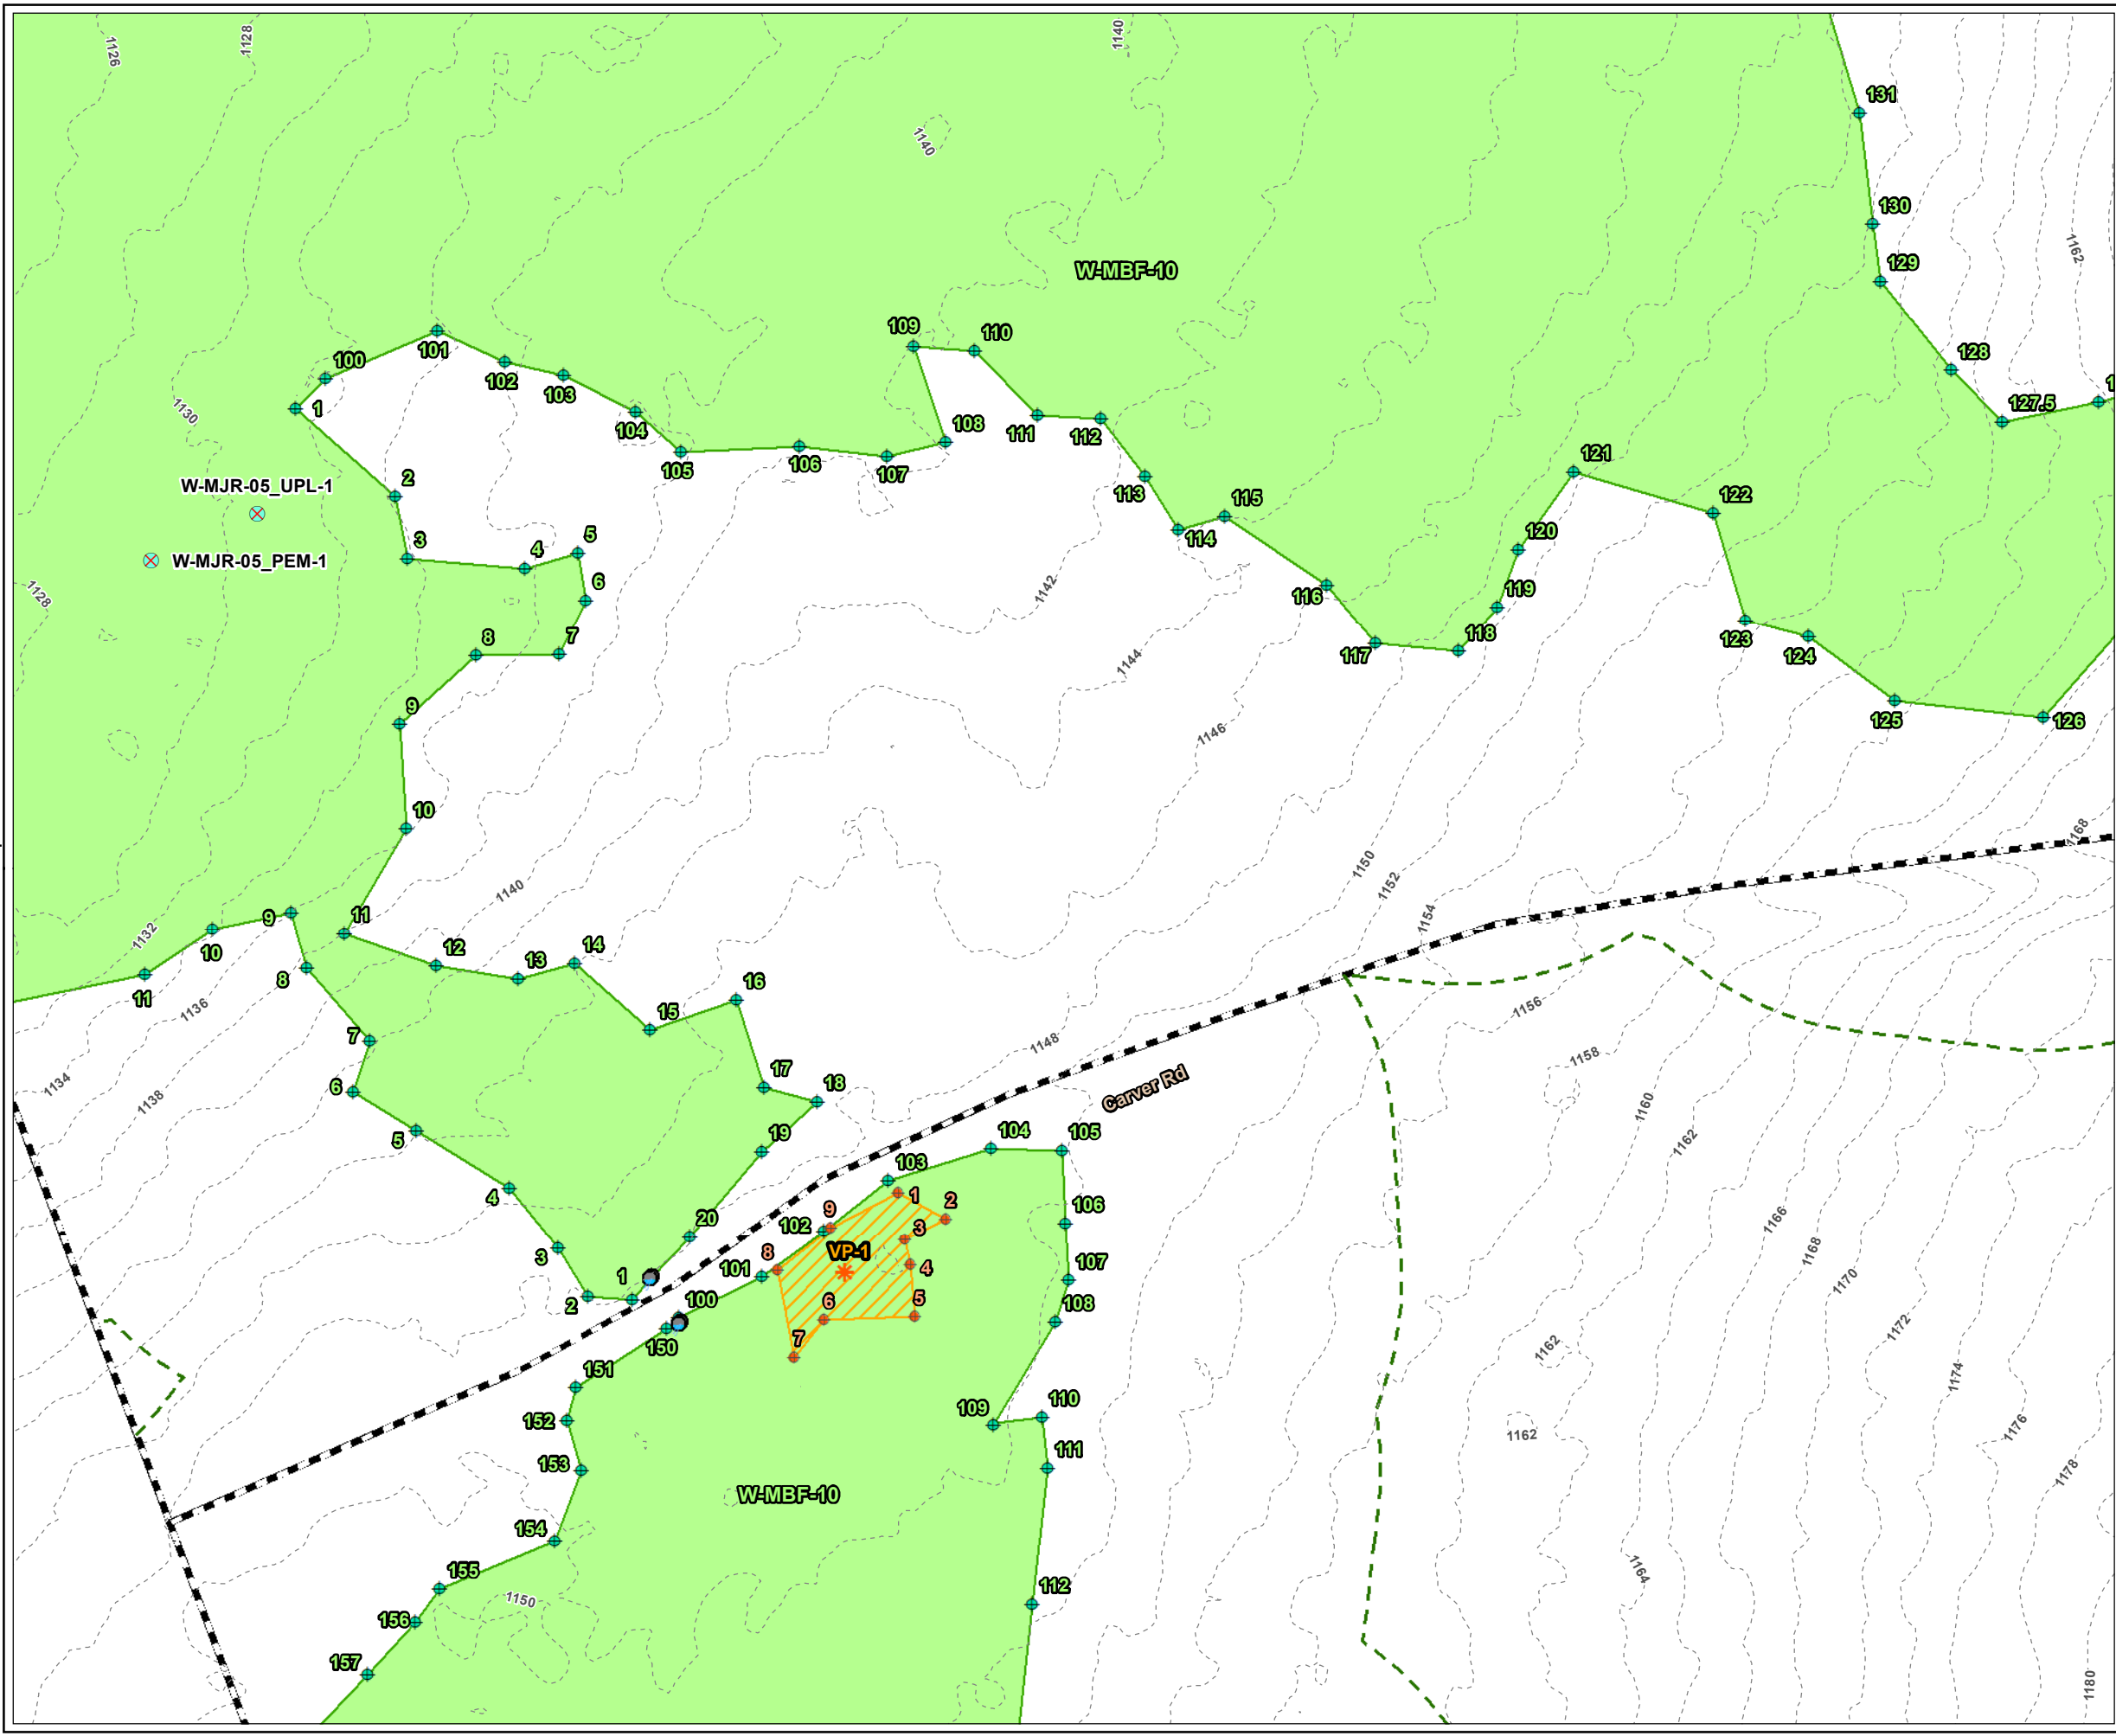

LEGEND

- PROJECT BOUNDARY
- BANK FLAG NUMBER
- WETLAND FLAG NUMBER
- VERNAL POOL FLAG NUMBER
- VERNAL POOL FLAG
- USACE PLOT
- CULVERT
- WETLAND FLAG
- TRC VERNAL POOL
- DELINEATED BORDERING VEGETATED WETLAND AREA
- DELINEATED WETLAND BOUNDARY LINE
- DELINEATED VERNAL POOL
- 100-FT BUFFER ZONE
- 2-FT CONTOUR

PLANS NOT FOR CONSTRUCTION

1 INCH = 50 FEET

500

0

500

Feet

PROJECT:

MONTAGUE ROAD PROJECT
FRANKLIN COUNTY, MASSACHUSETTS

TITLE:

DELINEATED
RESOURCES MAP

DRAWN BY: M.RAYMOND
CHECKED BY: M. LENNON
APPROVED BY: M. FIRSTENBERG
DATE: JUNE 2022


PROJ NO.: 336892

FIGURE 1
Page 16 of 38

TRC

650 SUFFOLK STREET
LOWELL, MA 01854

FILE NO.: Montague_ANRAD_Series_11x17_20220620.mxd

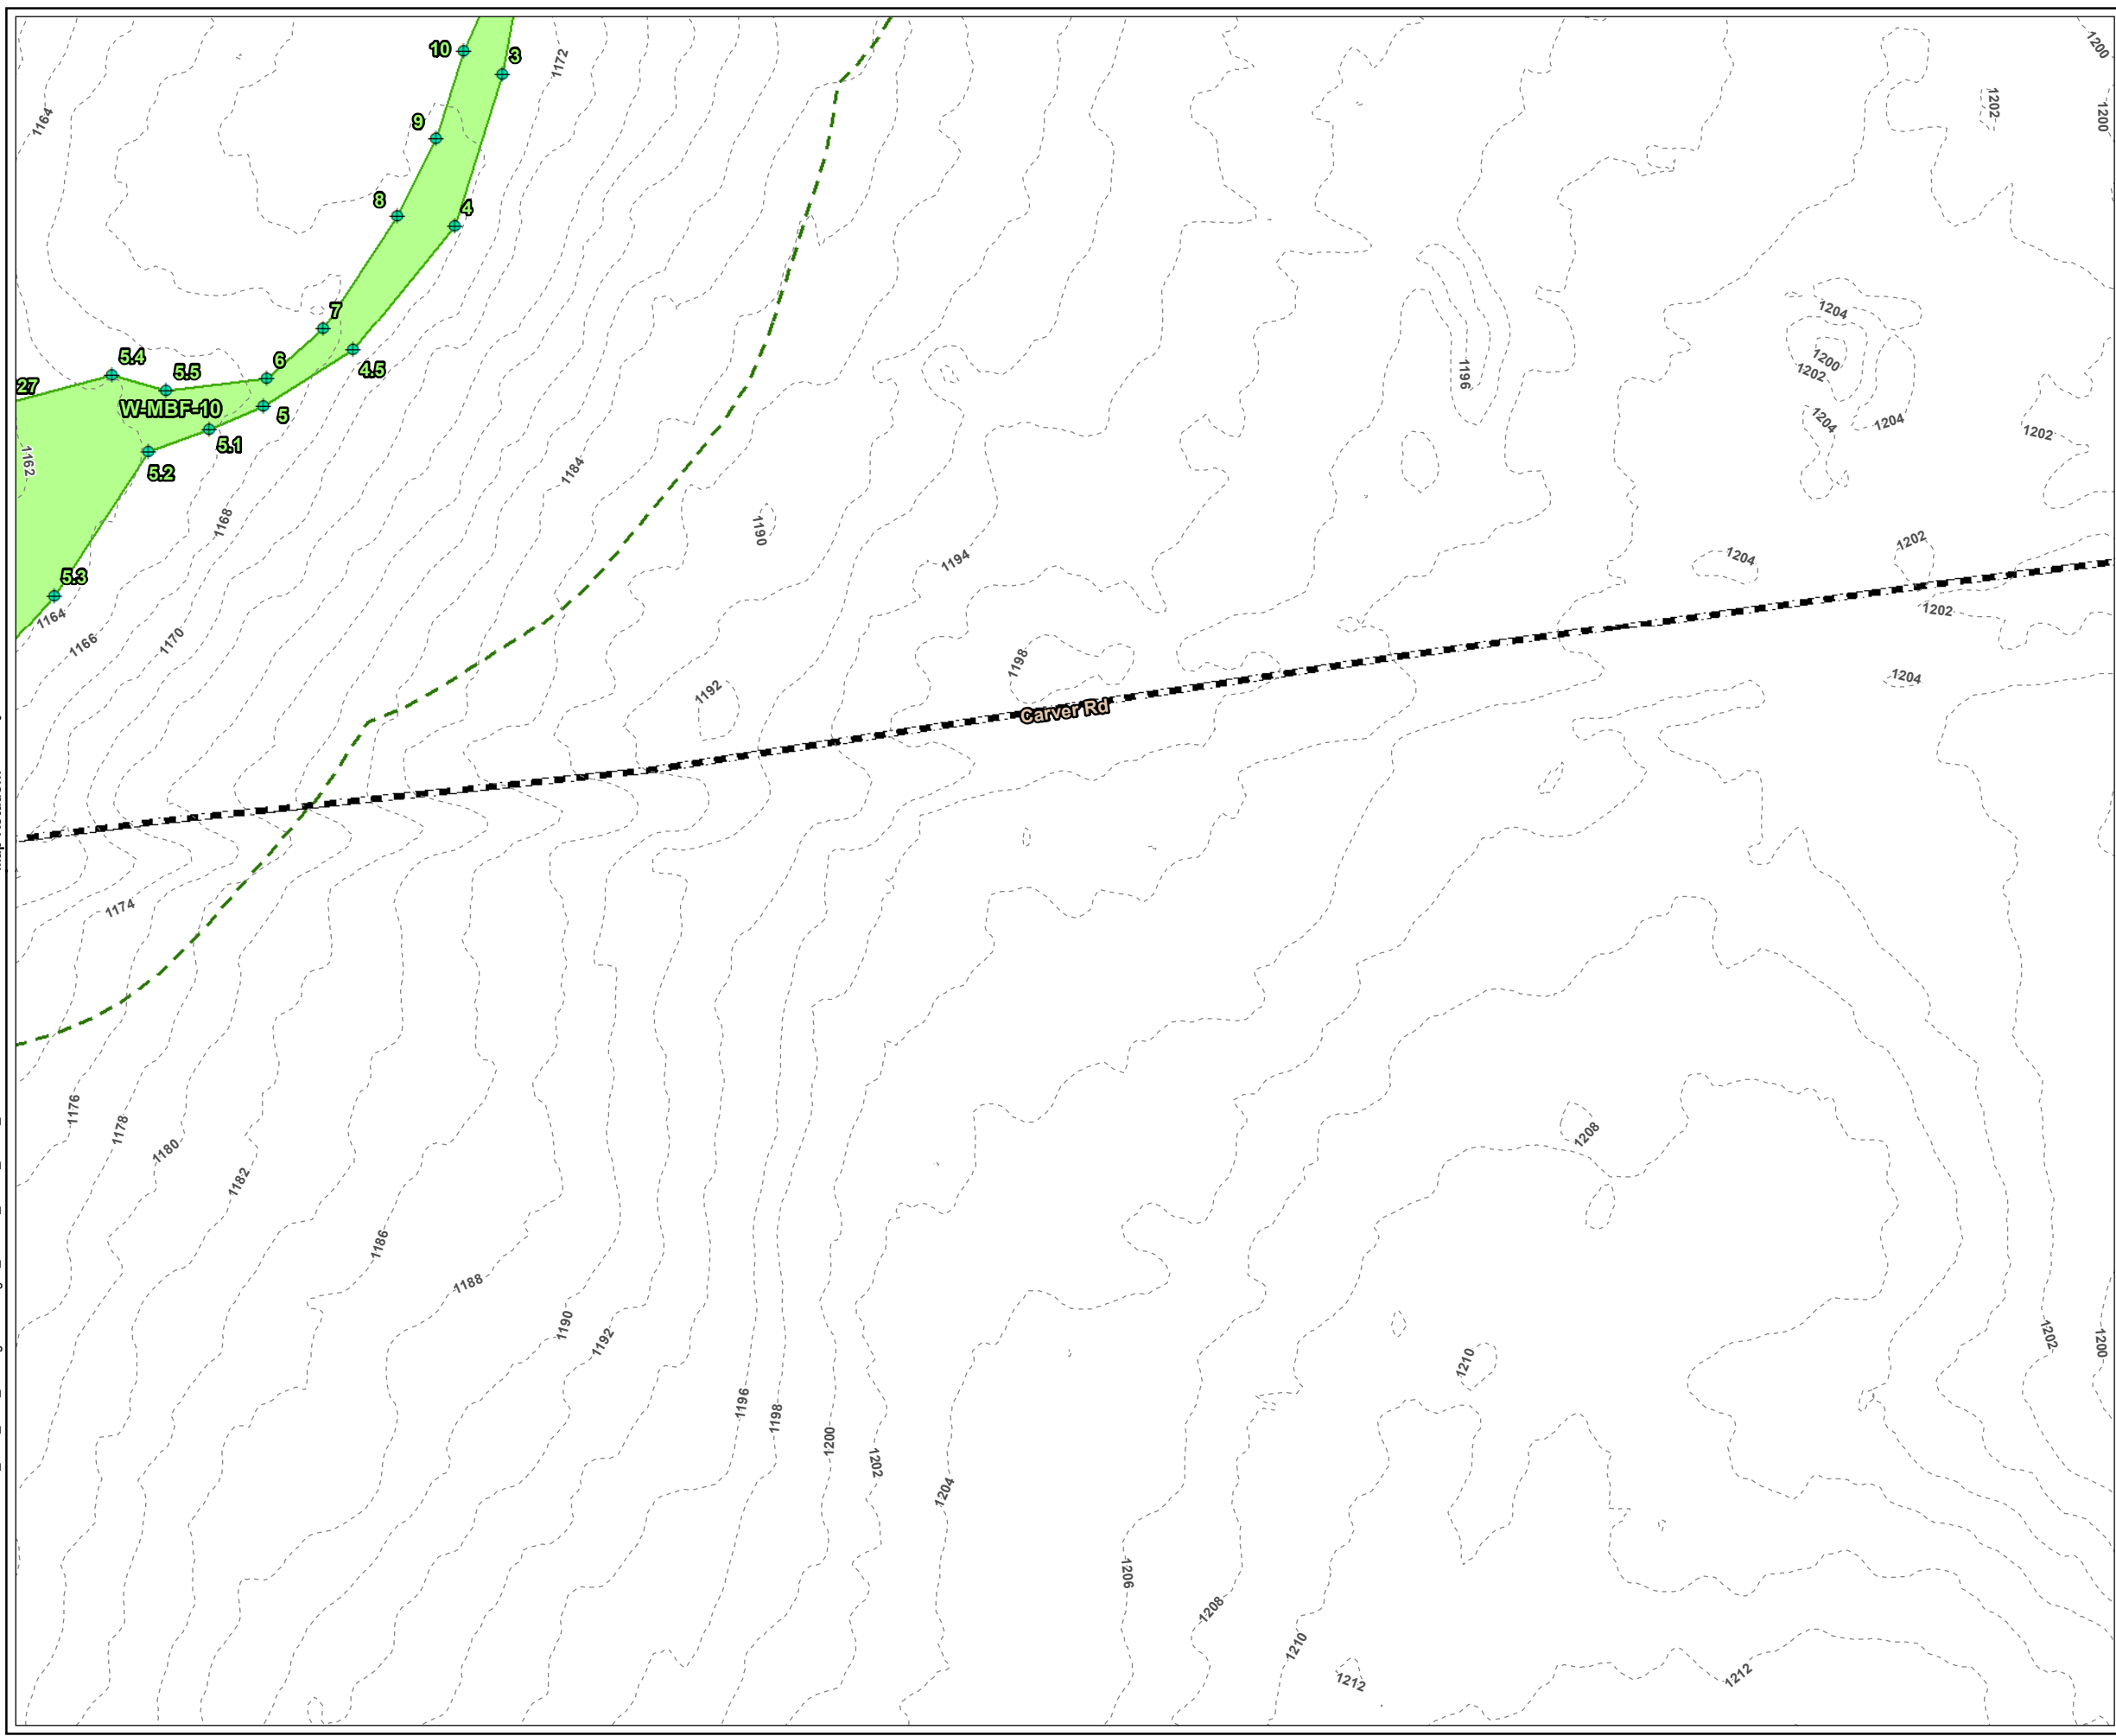


 PROJECT BOUNDARY
 BANK FLAG NUMBER
 WETLAND FLAG NUMBER
 VERNAL POOL FLAG NUMBER
 WETLAND FLAG
 DELINEATED BORDERING VEGETATED WETLAND AREA
 DELINEATED WETLAND BOUNDARY LINE
 100-FT BUFFER ZONE
 2-FT CONTOUR


1 INCH = 50 FEET

50 0 50

Feet

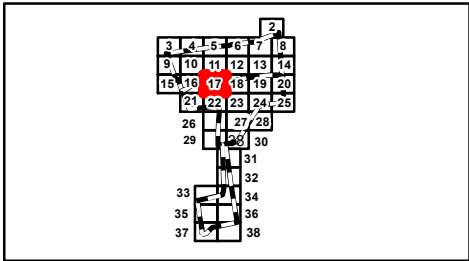

PROJECT:		MONTAGUE ROAD PROJECT FRANKLIN COUNTY, MASSACHUSETTS	
TITLE:		DELINEATED RESOURCES MAP	
DRAWN BY:	M.RAYMOND	PROJ NO.:	336892
CHECKED BY:	M. LENNON	FIGURE 1 Page 17 of 38	
APPROVED BY:	M. FIRSTENBERG		
DATE:	JUNE 2022		
		650 SUFFOLK STREET LOWELL, MA 01854	
FILE NO.:		Montague_ANRAD_Series_11x17_20220620.mxd	

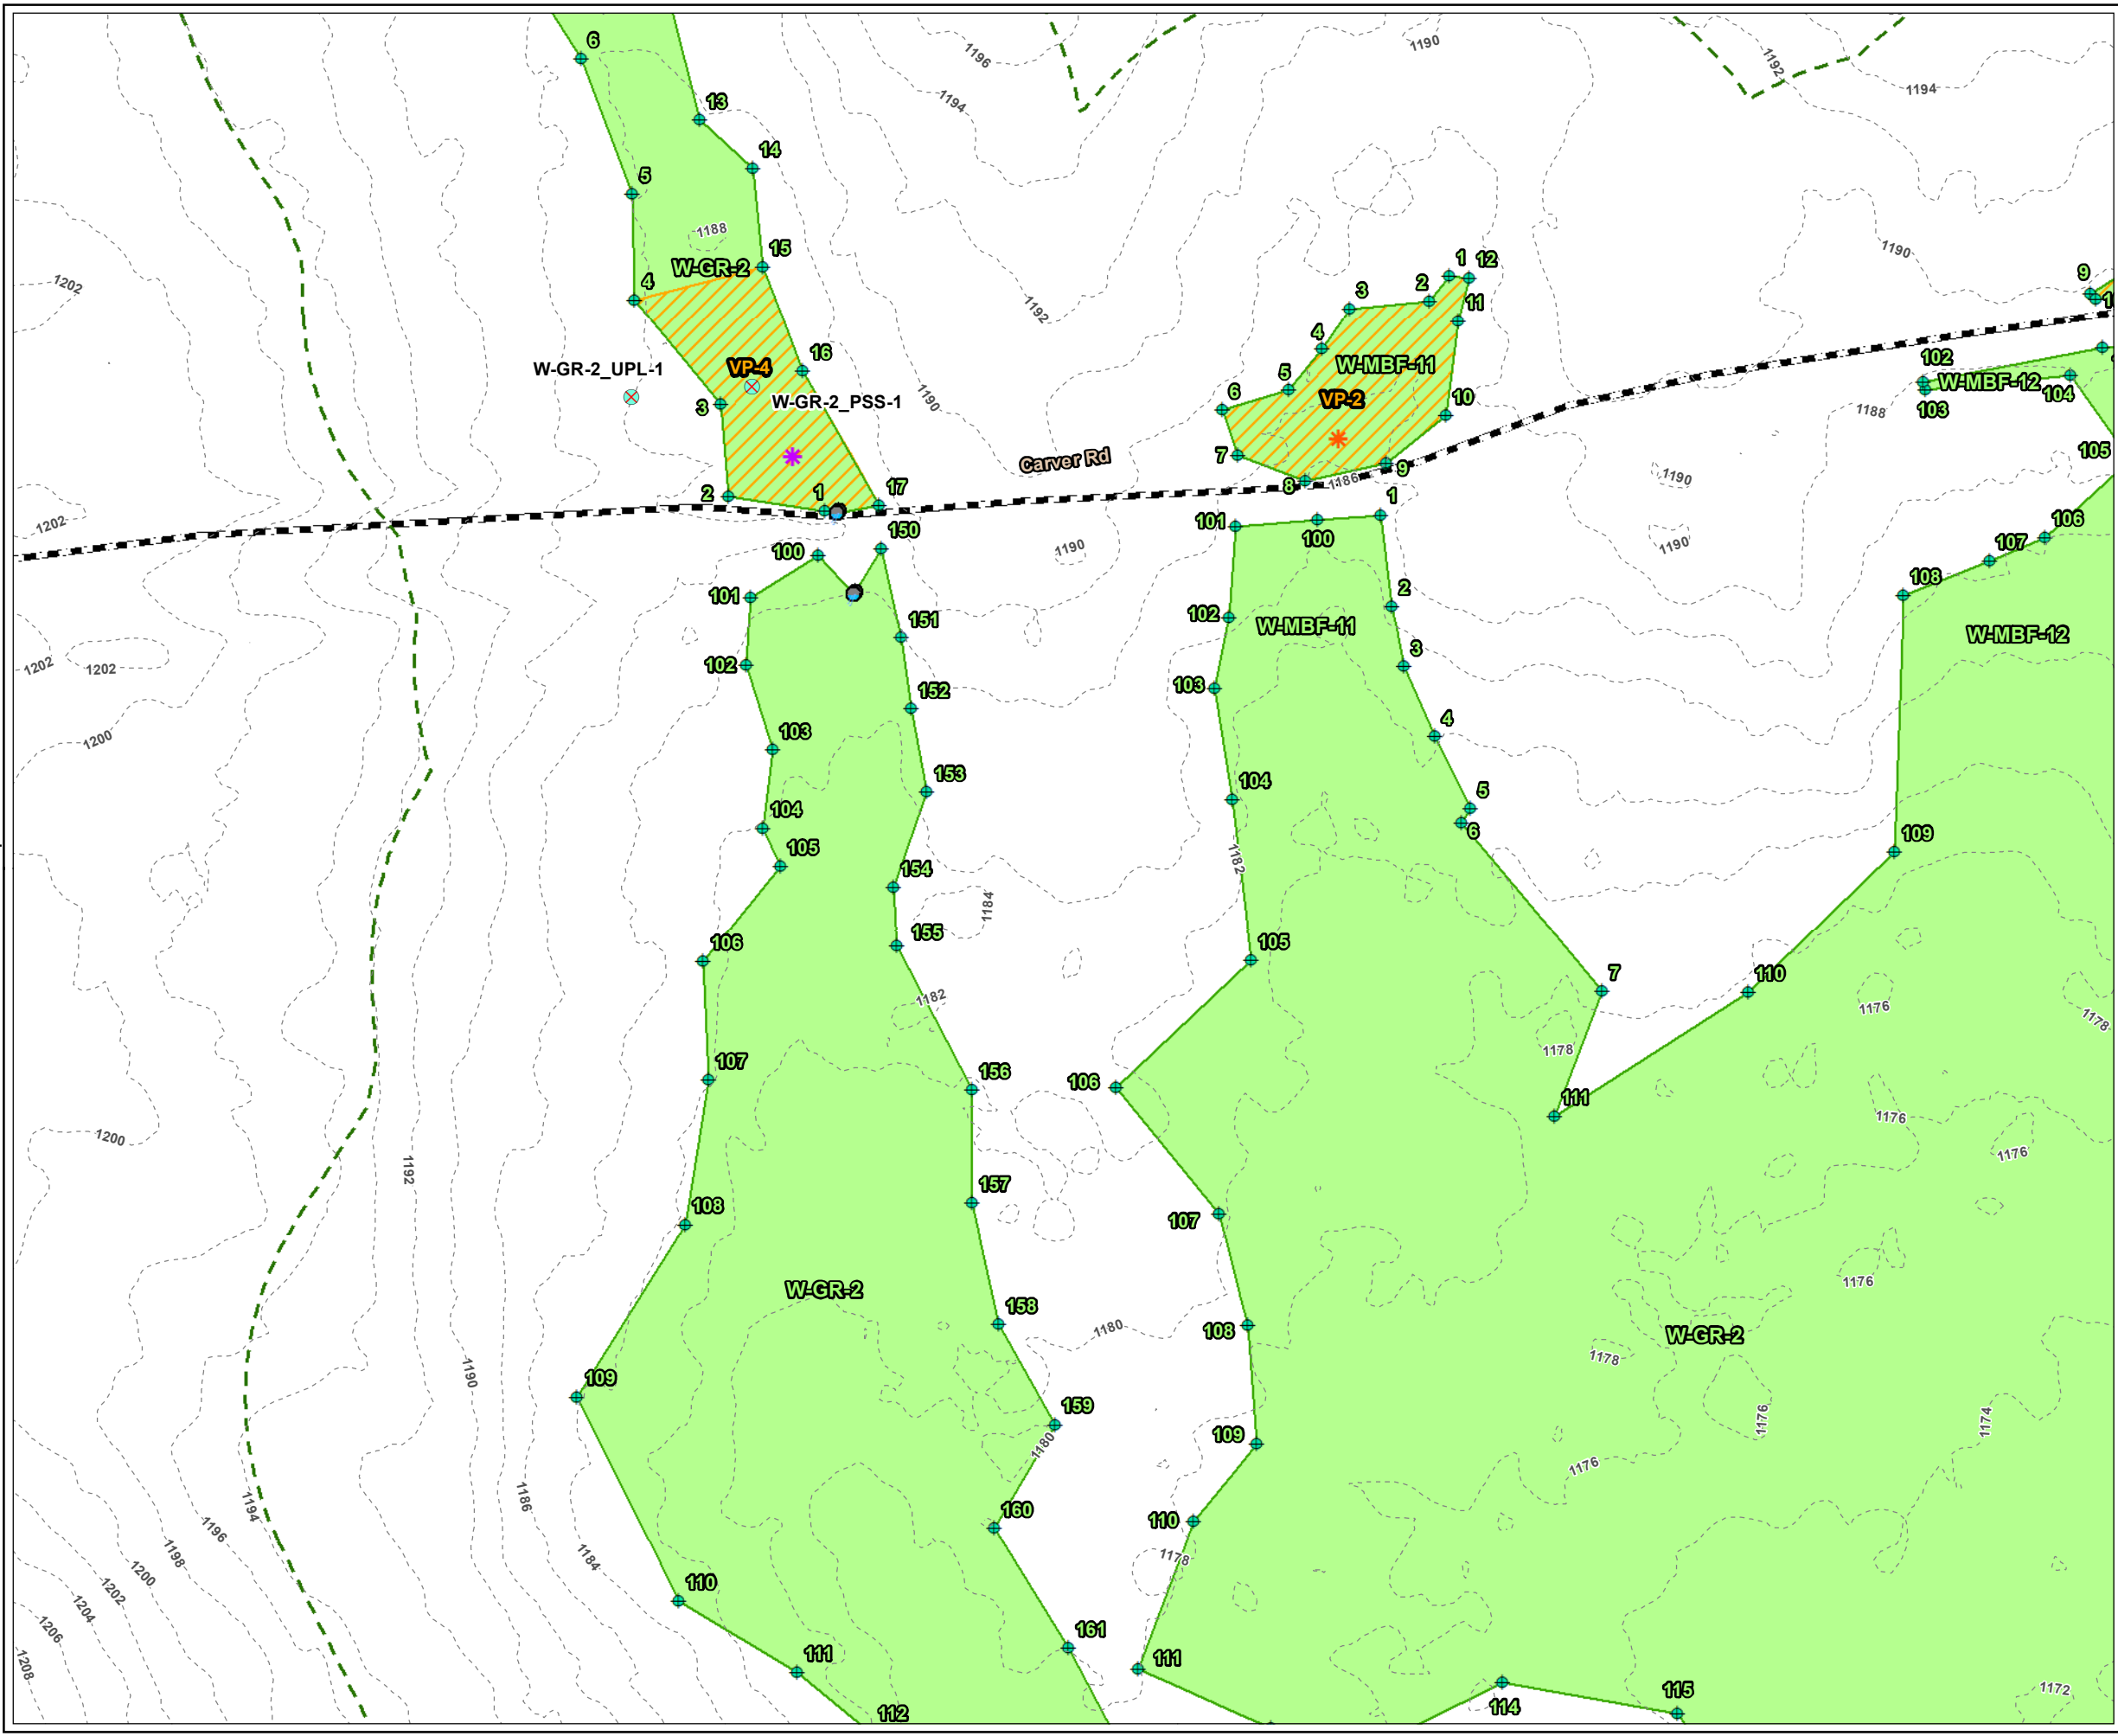

LEGEND

- PROJECT BOUNDARY
- BANK FLAG NUMBER
- WETLAND FLAG NUMBER
- VERNAL POOL FLAG NUMBER
- NHESP CERTIFIED VERNAL POOL
- USACE PLOT
- CULVERT
- WETLAND FLAG
- TRC VERNAL POOL
- DELINEATED BORDERING VEGETATED WETLAND AREA
- DELINEATED WETLAND BOUNDARY LINE
- DELINEATED VERNAL POOL
- 100-FT BUFFER ZONE
- 2-FT CONTOUR

PLANS NOT FOR CONSTRUCTION

1 INCH = 50 FEET

50 0 50

Feet

PROJECT:

MONTAGUE ROAD PROJECT
FRANKLIN COUNTY, MASSACHUSETTS

TITLE:

DELINEATED
RESOURCES MAP

DRAWN BY: M.RAYMOND

PROJ NO: 336892

CHECKED BY: M. LENNON


APPROVED BY: M. FIRSTENBERG

DATE: JUNE 2022

FIGURE 1
Page 18 of 38

650 SUFFOLK STREET
LOWELL, MA 01854

FILE NO: Montague_ANRAD_Series_11x17_20220620.mxd

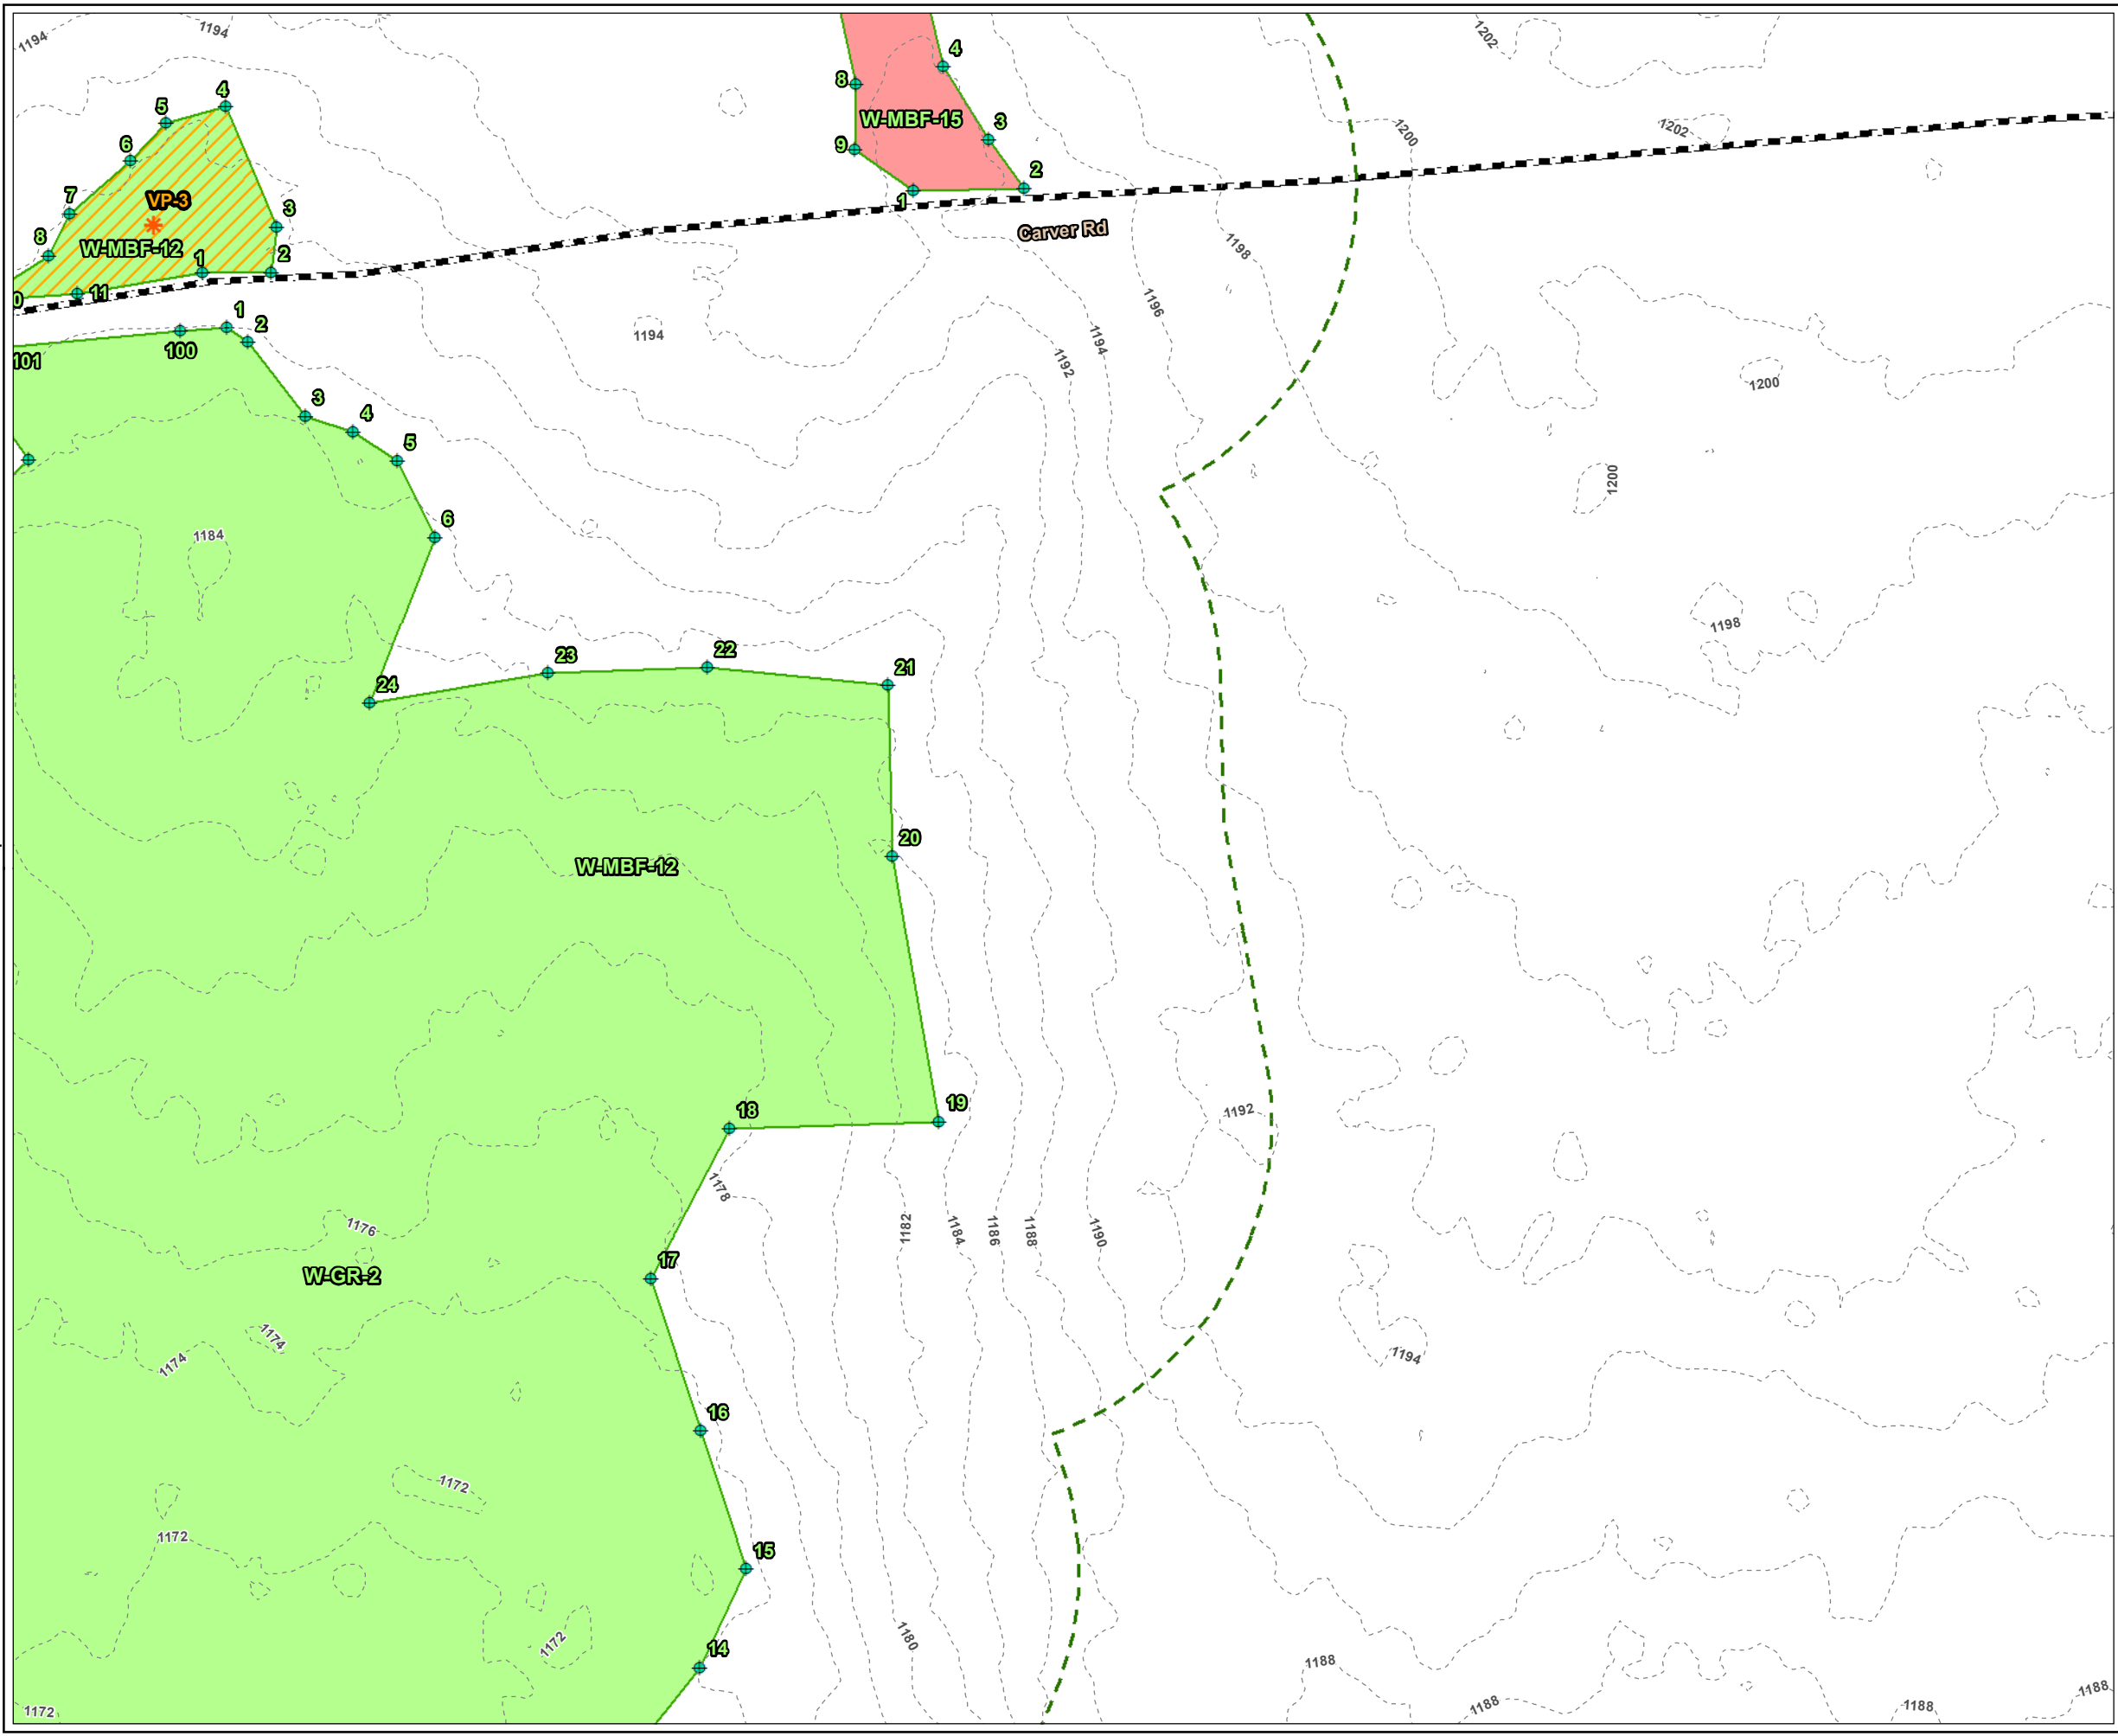

LEGEND

- PROJECT BOUNDARY
- BANK FLAG NUMBER
- WETLAND FLAG NUMBER
- VERNAL POOL FLAG NUMBER
- WETLAND FLAG
- TRC VERNAL POOL
- DELINEATED BORDERING VEGETATED WETLAND AREA
- DELINEATED ISOLATED WETLAND AREA
- DELINEATED WETLAND BOUNDARY LINE
- DELINEATED VERNAL POOL
- 100-FT BUFFER ZONE
- 2-FT CONTOUR

PLANS NOT FOR CONSTRUCTION

1 INCH = 50 FEET

50 0 50

Feet

An inset map shows a grid of 38 numbered cells. Cell 18 is highlighted in red, indicating the project location. The grid is arranged in a roughly rectangular shape with some cells missing, totaling 38 cells.

PROJECT:

MONTAGUE ROAD PROJECT
FRANKLIN COUNTY, MASSACHUSETTS

TITLE:

DELINEATED
RESOURCES MAP

DRAWN BY: M.RAYMOND

PROJ NO: 336892

CHECKED BY: M. LENNON

APPROVED BY: M. FIRSTENBERG

DATE: JUNE 2022

FIGURE 1


Page 19 of 38

TRC

650 SUFFOLK STREET
LOWELL, MA 01854

FILE NO:

Montague_ANRAD_Series_11x17_20220620.mxd

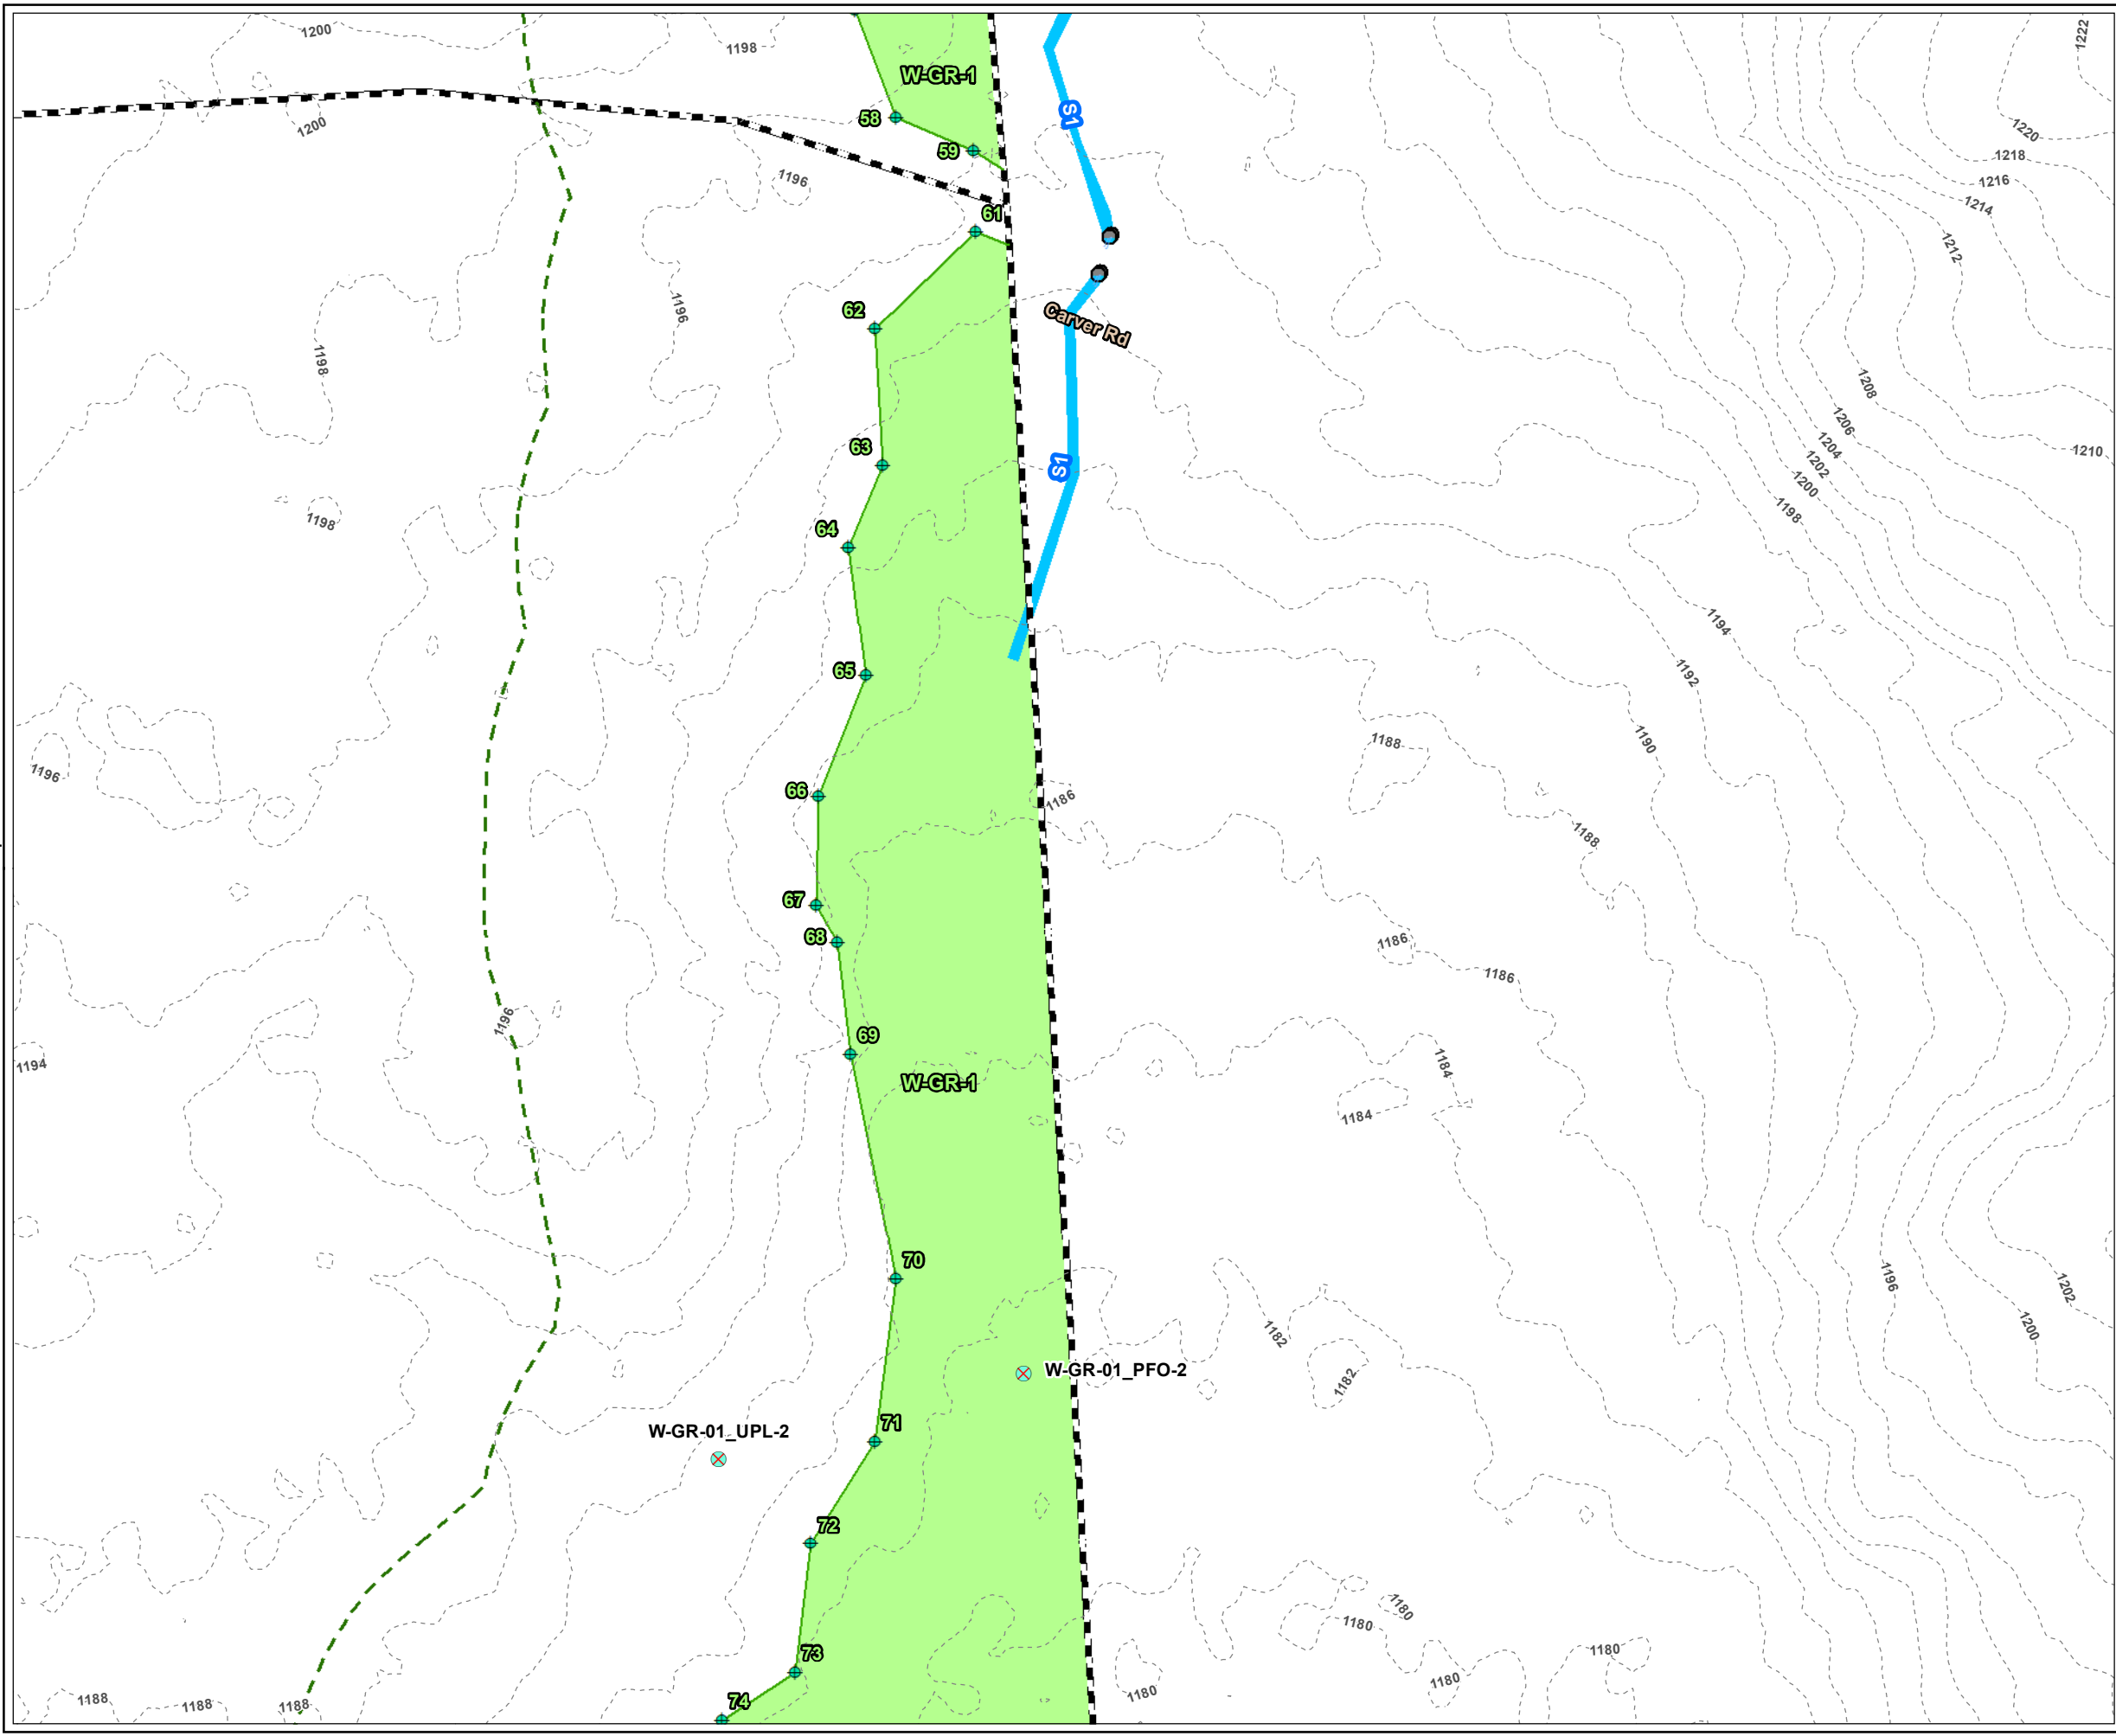

LEGEND

- PROJECT BOUNDARY
- BANK FLAG NUMBER
- WETLAND FLAG NUMBER
- VERNAL POOL FLAG NUMBER
- USACE PLOT
- CULVERT
- WETLAND FLAG
- DELINEATED INTERMITTENT STREAM AREA
- DELINEATED BORDERING VEGETATED WETLAND AREA
- DELINEATED WETLAND BOUNDARY LINE
- 100-FT BUFFER ZONE
- 2-FT CONTOUR

PLANS NOT FOR CONSTRUCTION

1 INCH = 50 FEET

50 0 50

Feet

PROJECT:

MONTAGUE ROAD PROJECT
FRANKLIN COUNTY, MASSACHUSETTS

TITLE:

DELINEATED
RESOURCES MAP

DRAWN BY: M.RAYMOND

PROJ NO.: 336892

CHECKED BY: M. LENNON

FIGURE 1


APPROVED BY: M. FIRSTENBERG

Page 20 of 38

DATE: JUNE 2022

650 SUFFOLK STREET
LOWELL, MA 01854

FILE NO.: Montague_ANRAD_Series_11x17_20220620.mxd

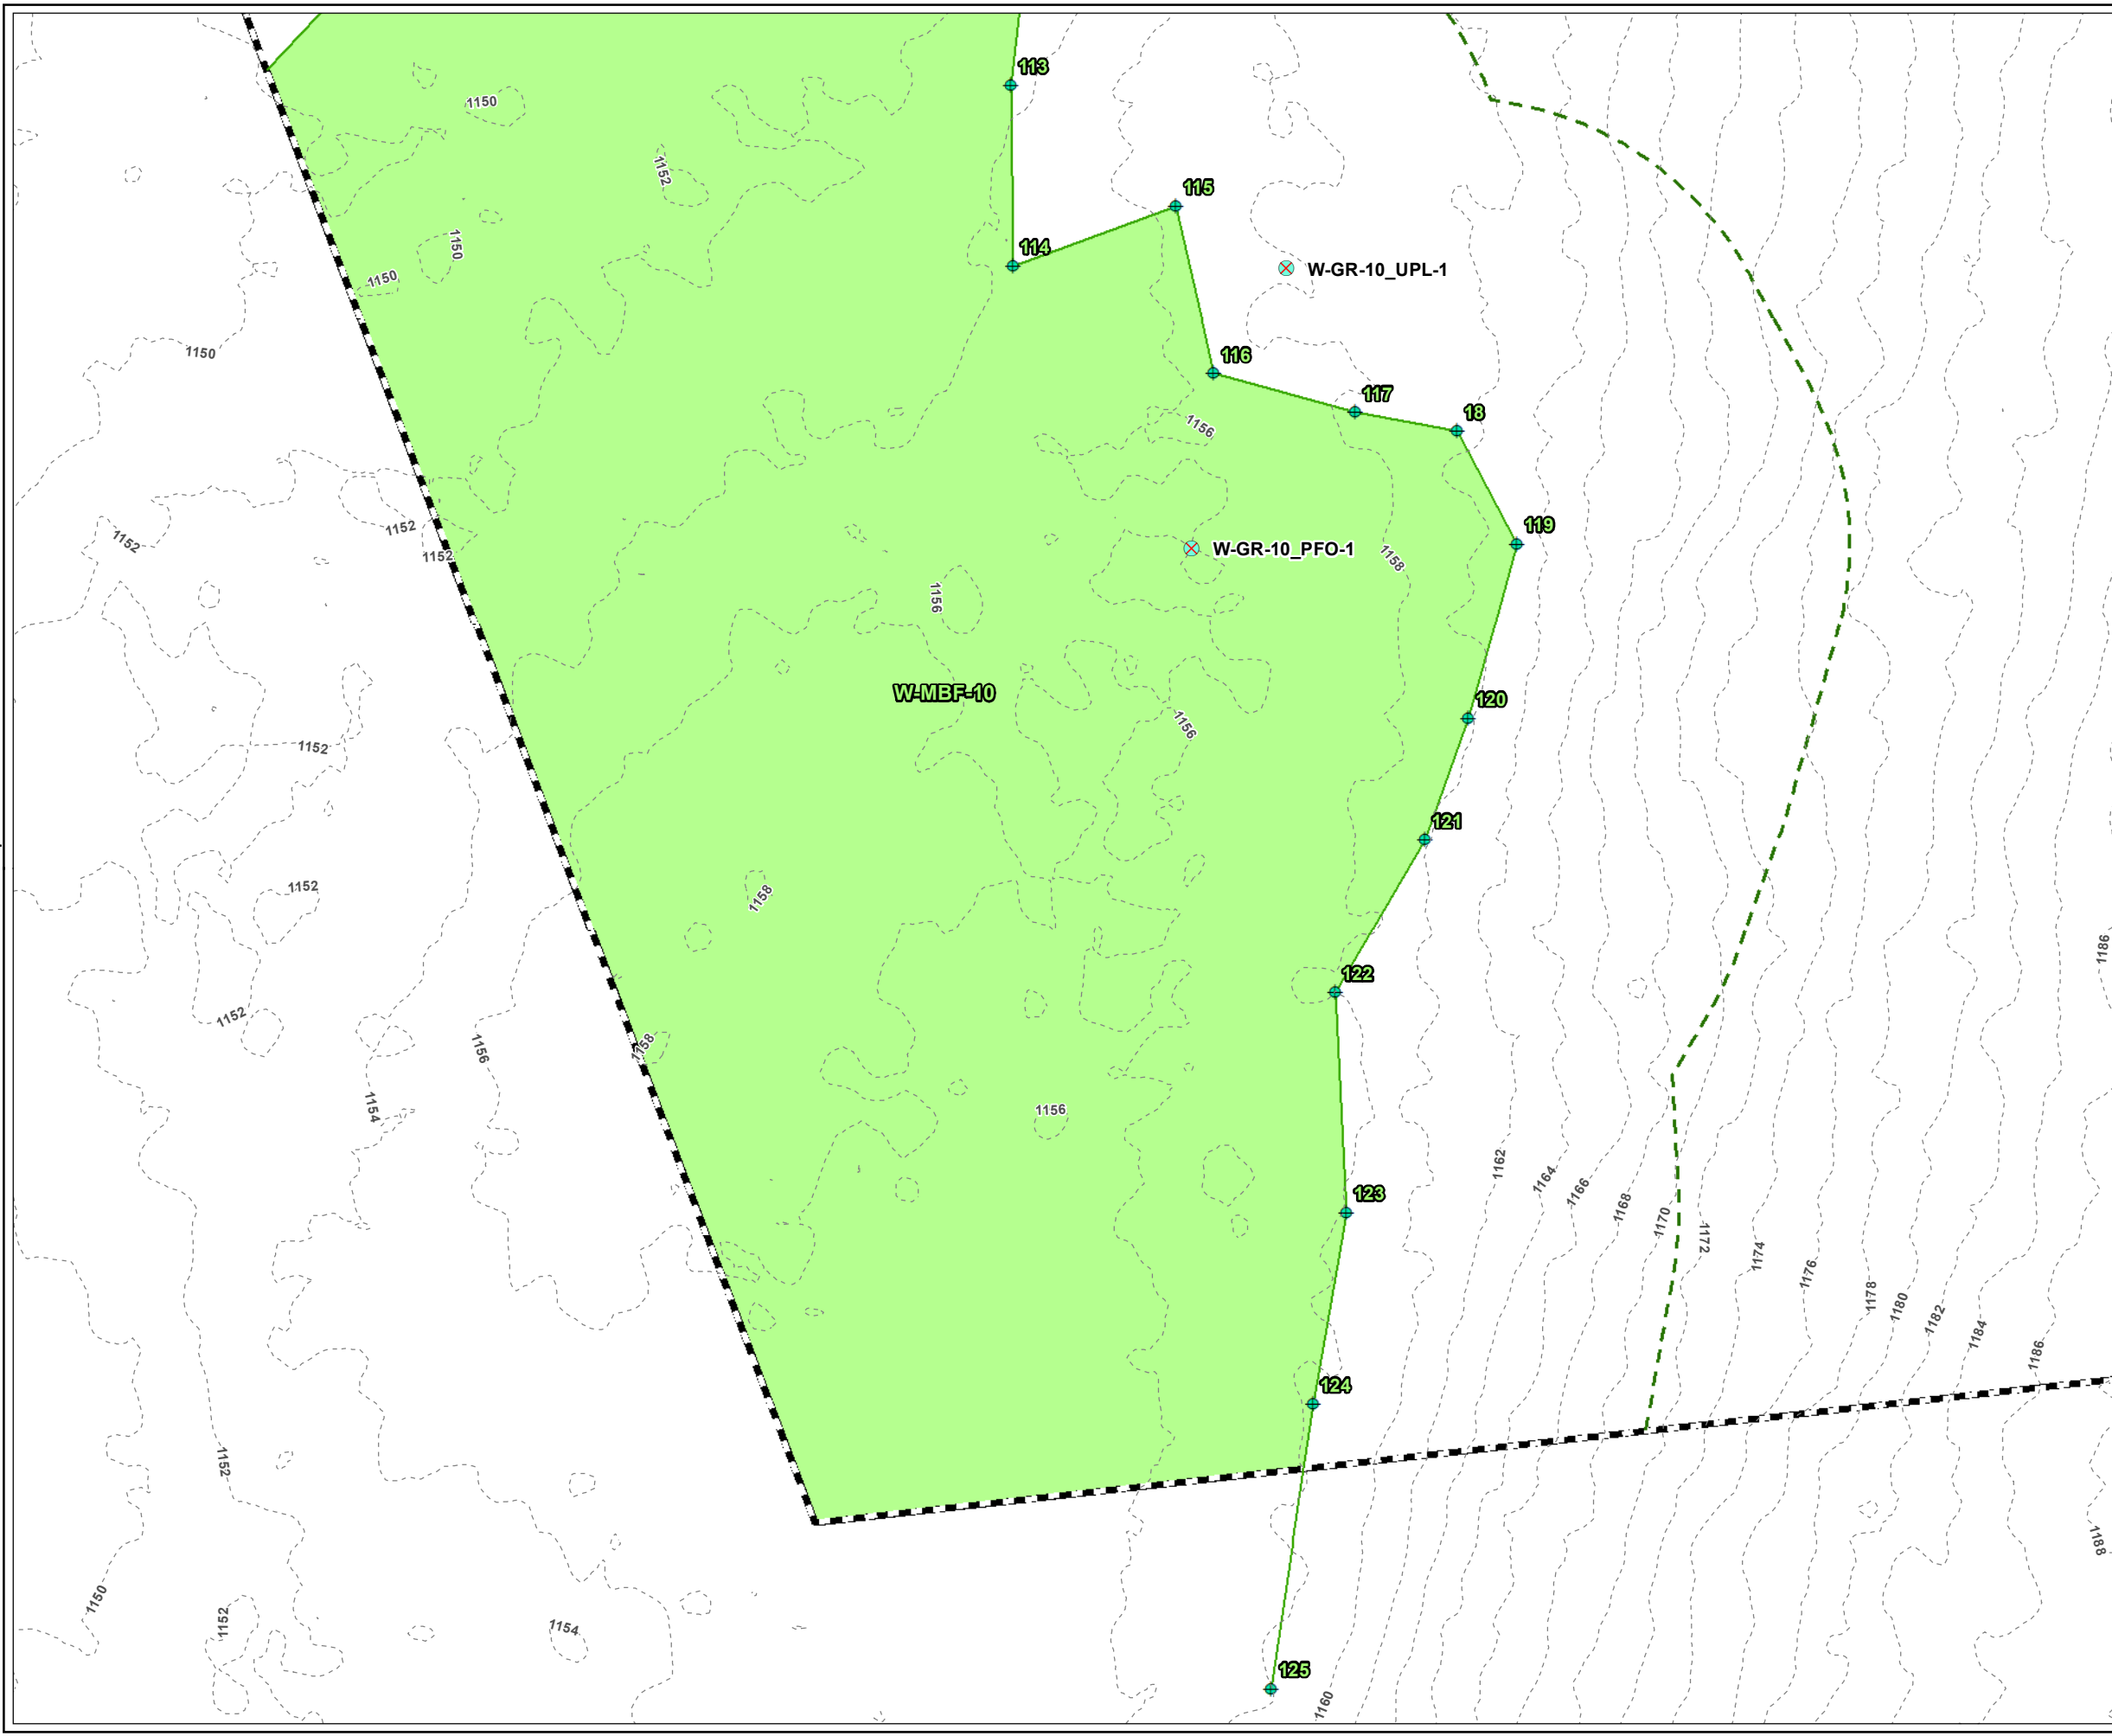

LEGEND

- PROJECT BOUNDARY
- BANK FLAG NUMBER
- WETLAND FLAG NUMBER
- VERNAL POOL FLAG NUMBER
- USACE PLOT
- WETLAND FLAG
- DELINEATED BORDERING VEGETATED WETLAND AREA
- DELINEATED WETLAND BOUNDARY LINE
- 100-FT BUFFER ZONE
- 2-FT CONTOUR

PLANS NOT FOR CONSTRUCTION

1 INCH = 50 FEET

50 0 50

Feet

PROJECT:

MONTAGUE ROAD PROJECT
FRANKLIN COUNTY, MASSACHUSETTS

TITLE:

DELINEATED
RESOURCES MAP

DRAWN BY: M. RAYMOND

PROJ NO: 336892

CHECKED BY: M. LENNON

FIGURE 1

APPROVED BY: M. FIRSTENBERG


Page 21 of 38

DATE: JUNE 2022

650 SUFFOLK STREET
LOWELL, MA 01854

FILE NO:



Montague_ANRAD_Series_11x17_20220620.mxd

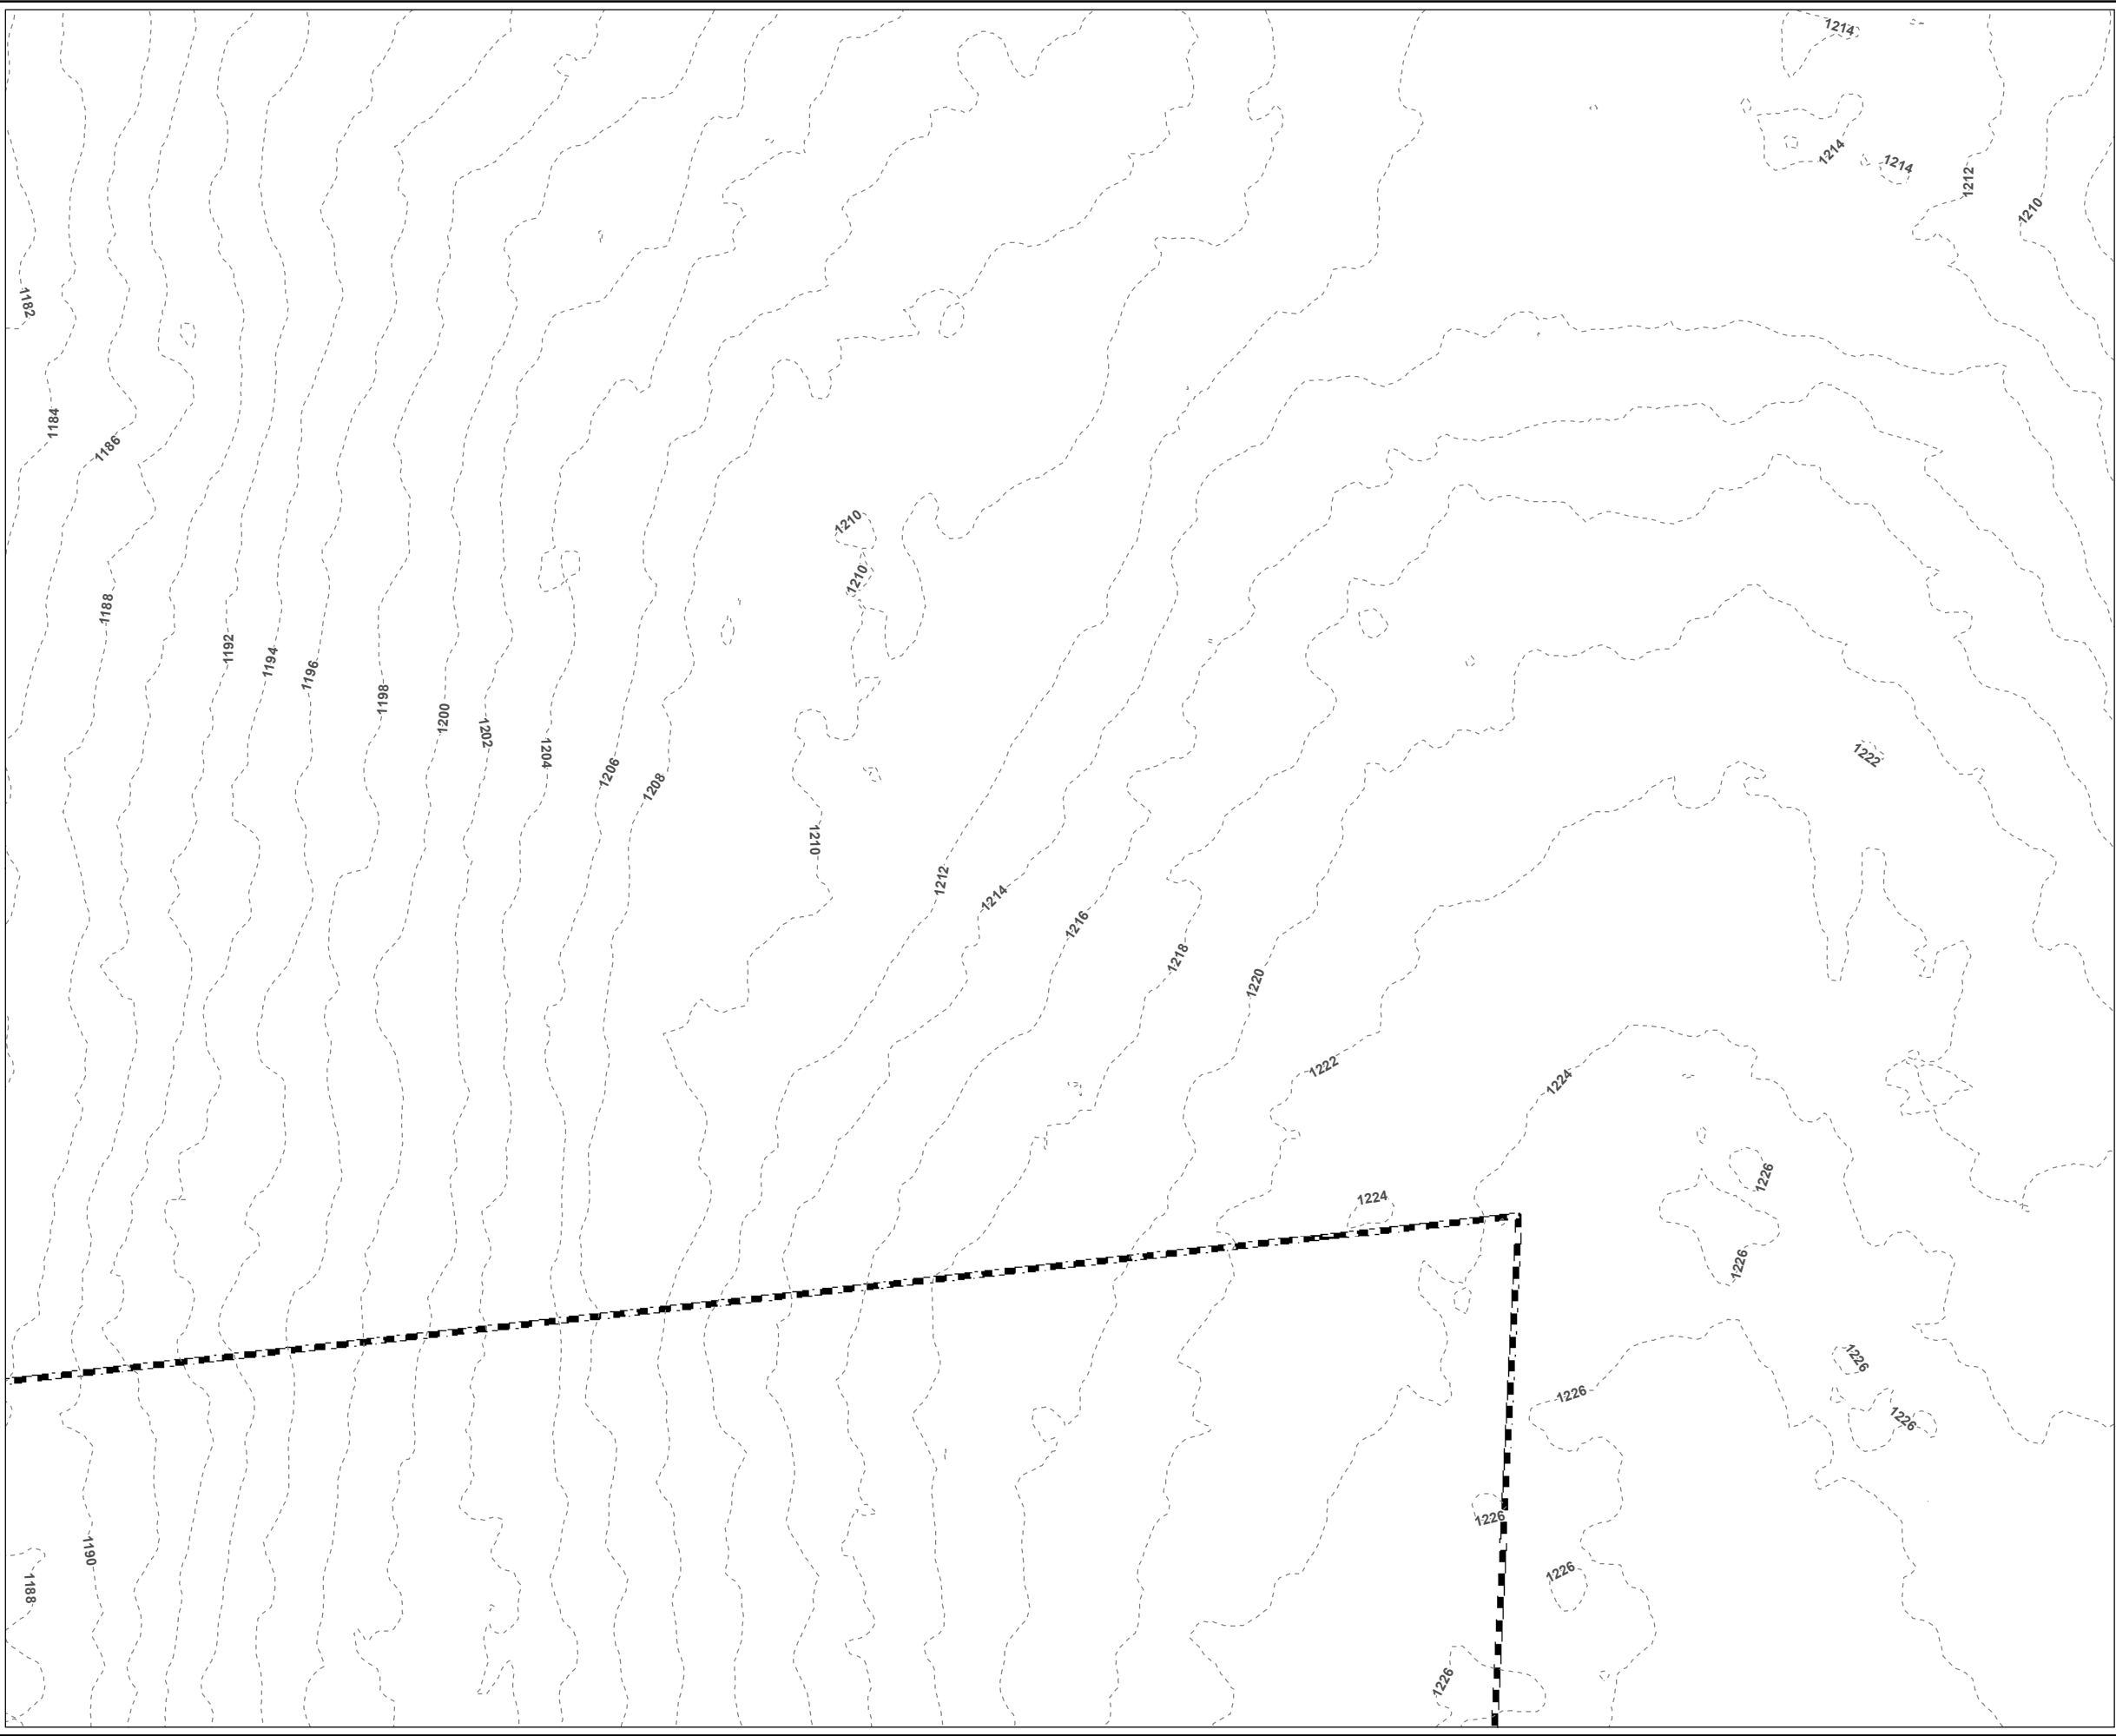

LEGEND

-  PROJECT BOUNDARY
-  BANK FLAG NUMBER
-  WETLAND FLAG NUMBER
-  VERNAL POOL FLAG NUMBER
-  2-FT CONTOUR

PLANS NOT FOR CONSTRUCTION

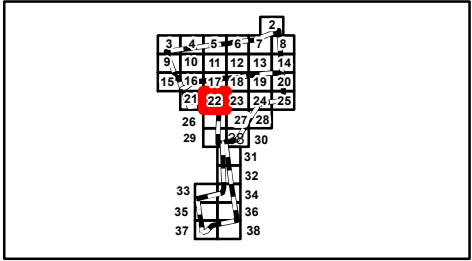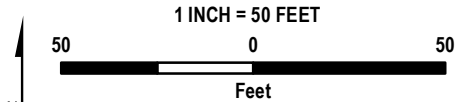

PROJECT:

MONTAGUE ROAD PROJECT
FRANKLIN COUNTY, MASSACHUSETTS

TITLE:

**DELINEATED
RESOURCES MAP**

DRAWN BY: M.RAYMOND

PROJ NO.: 336892

CHECKED BY: M. LENNON

FIGURE 1

APPROVED BY: M. FIRSTENBERG

Page 22 of 38


DATE: JUNE 2022



650 SUFFOLK STREET
LOWELL, MA 01854

FILE NO.:

Montague_ANRAD_Series_11x17_20220620.mxd

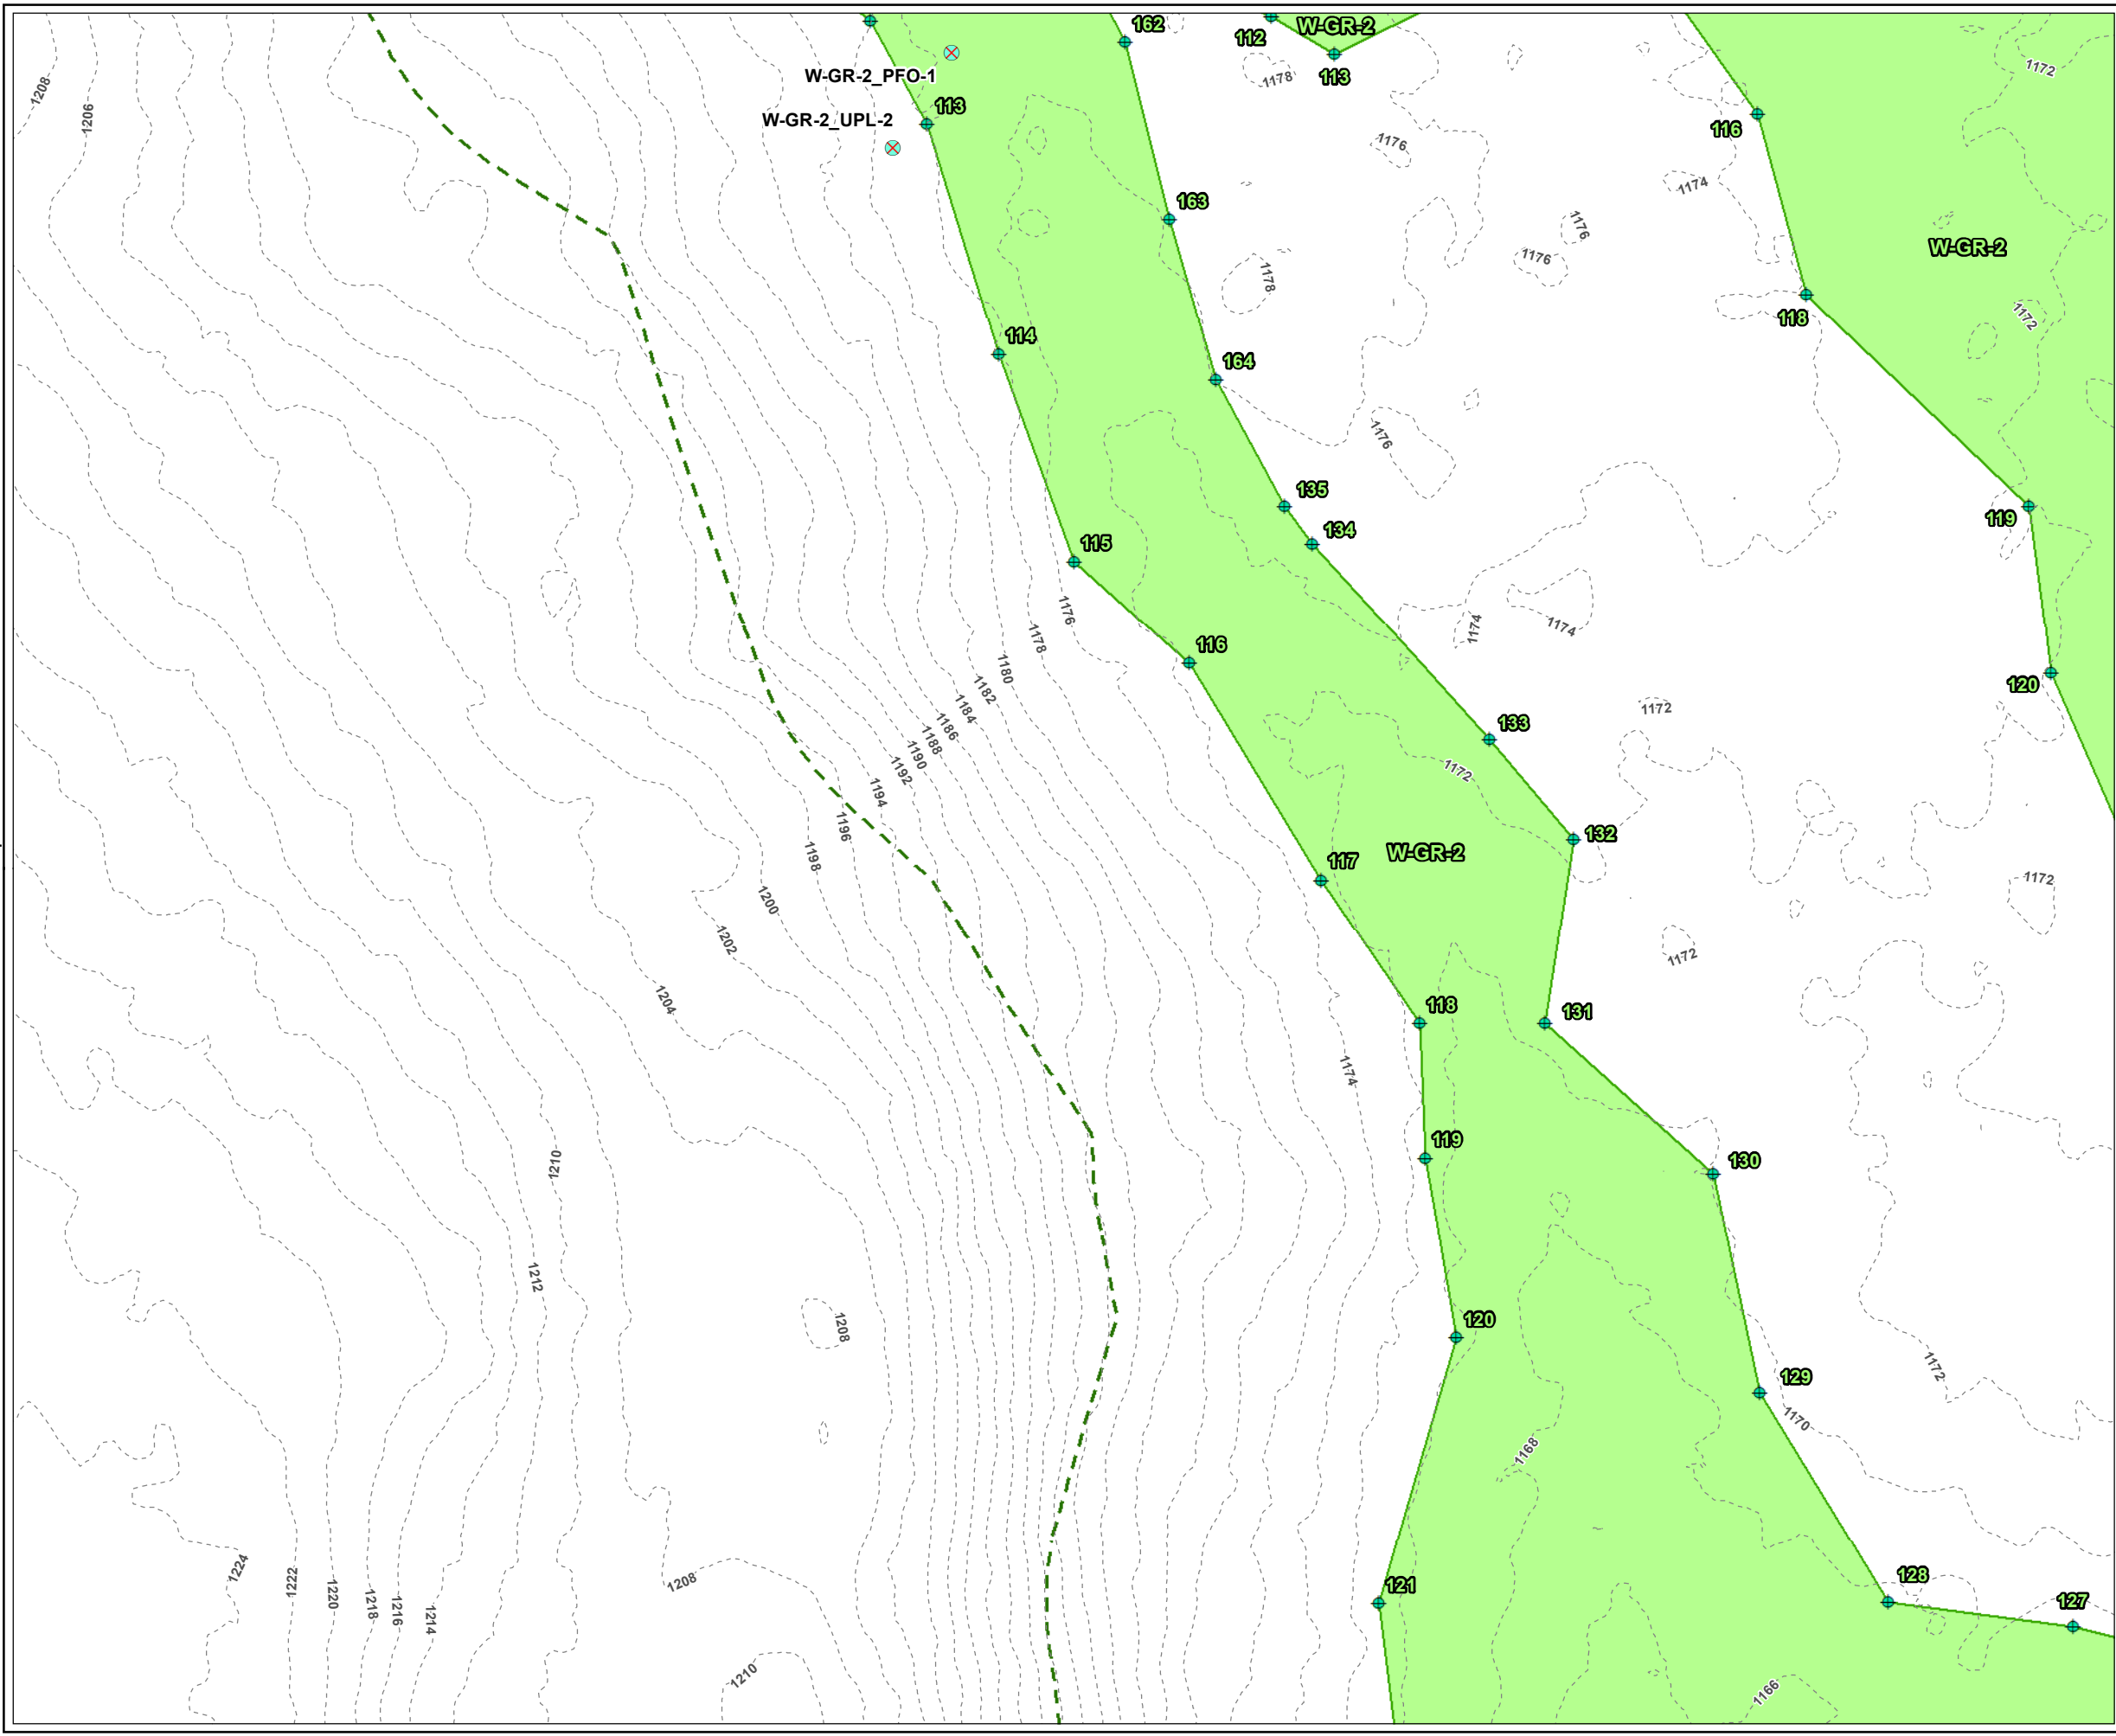

LEGEND

- PROJECT BOUNDARY
- BANK FLAG NUMBER
- WETLAND FLAG NUMBER
- VERNAL POOL FLAG NUMBER
- USACE PLOT
- WETLAND FLAG
- DELINEATED BORDERING VEGETATED WETLAND AREA
- DELINEATED WETLAND BOUNDARY LINE
- 100-FT BUFFER
- 2-FT CONTOUR


PLANS NOT FOR CONSTRUCTION

1 INCH = 50 FEET

50 0 50

Feet

PROJECT:		MONTAGUE ROAD PROJECT FRANKLIN COUNTY, MASSACHUSETTS	
TITLE:		DELINEATED RESOURCES MAP	
DRAWN BY:	M.RAYMOND	PROJ NO.:	336892
CHECKED BY:	M. LENNON	FIGURE 1 Page 23 of 38	
APPROVED BY:	M. FIRSTENBERG		
DATE:	JUNE 2022		
		650 SUFFOLK STREET LOWELL, MA 01854	
FILE NO.:		Montague_ANRAD_Series_11x17_20220620.mxd	

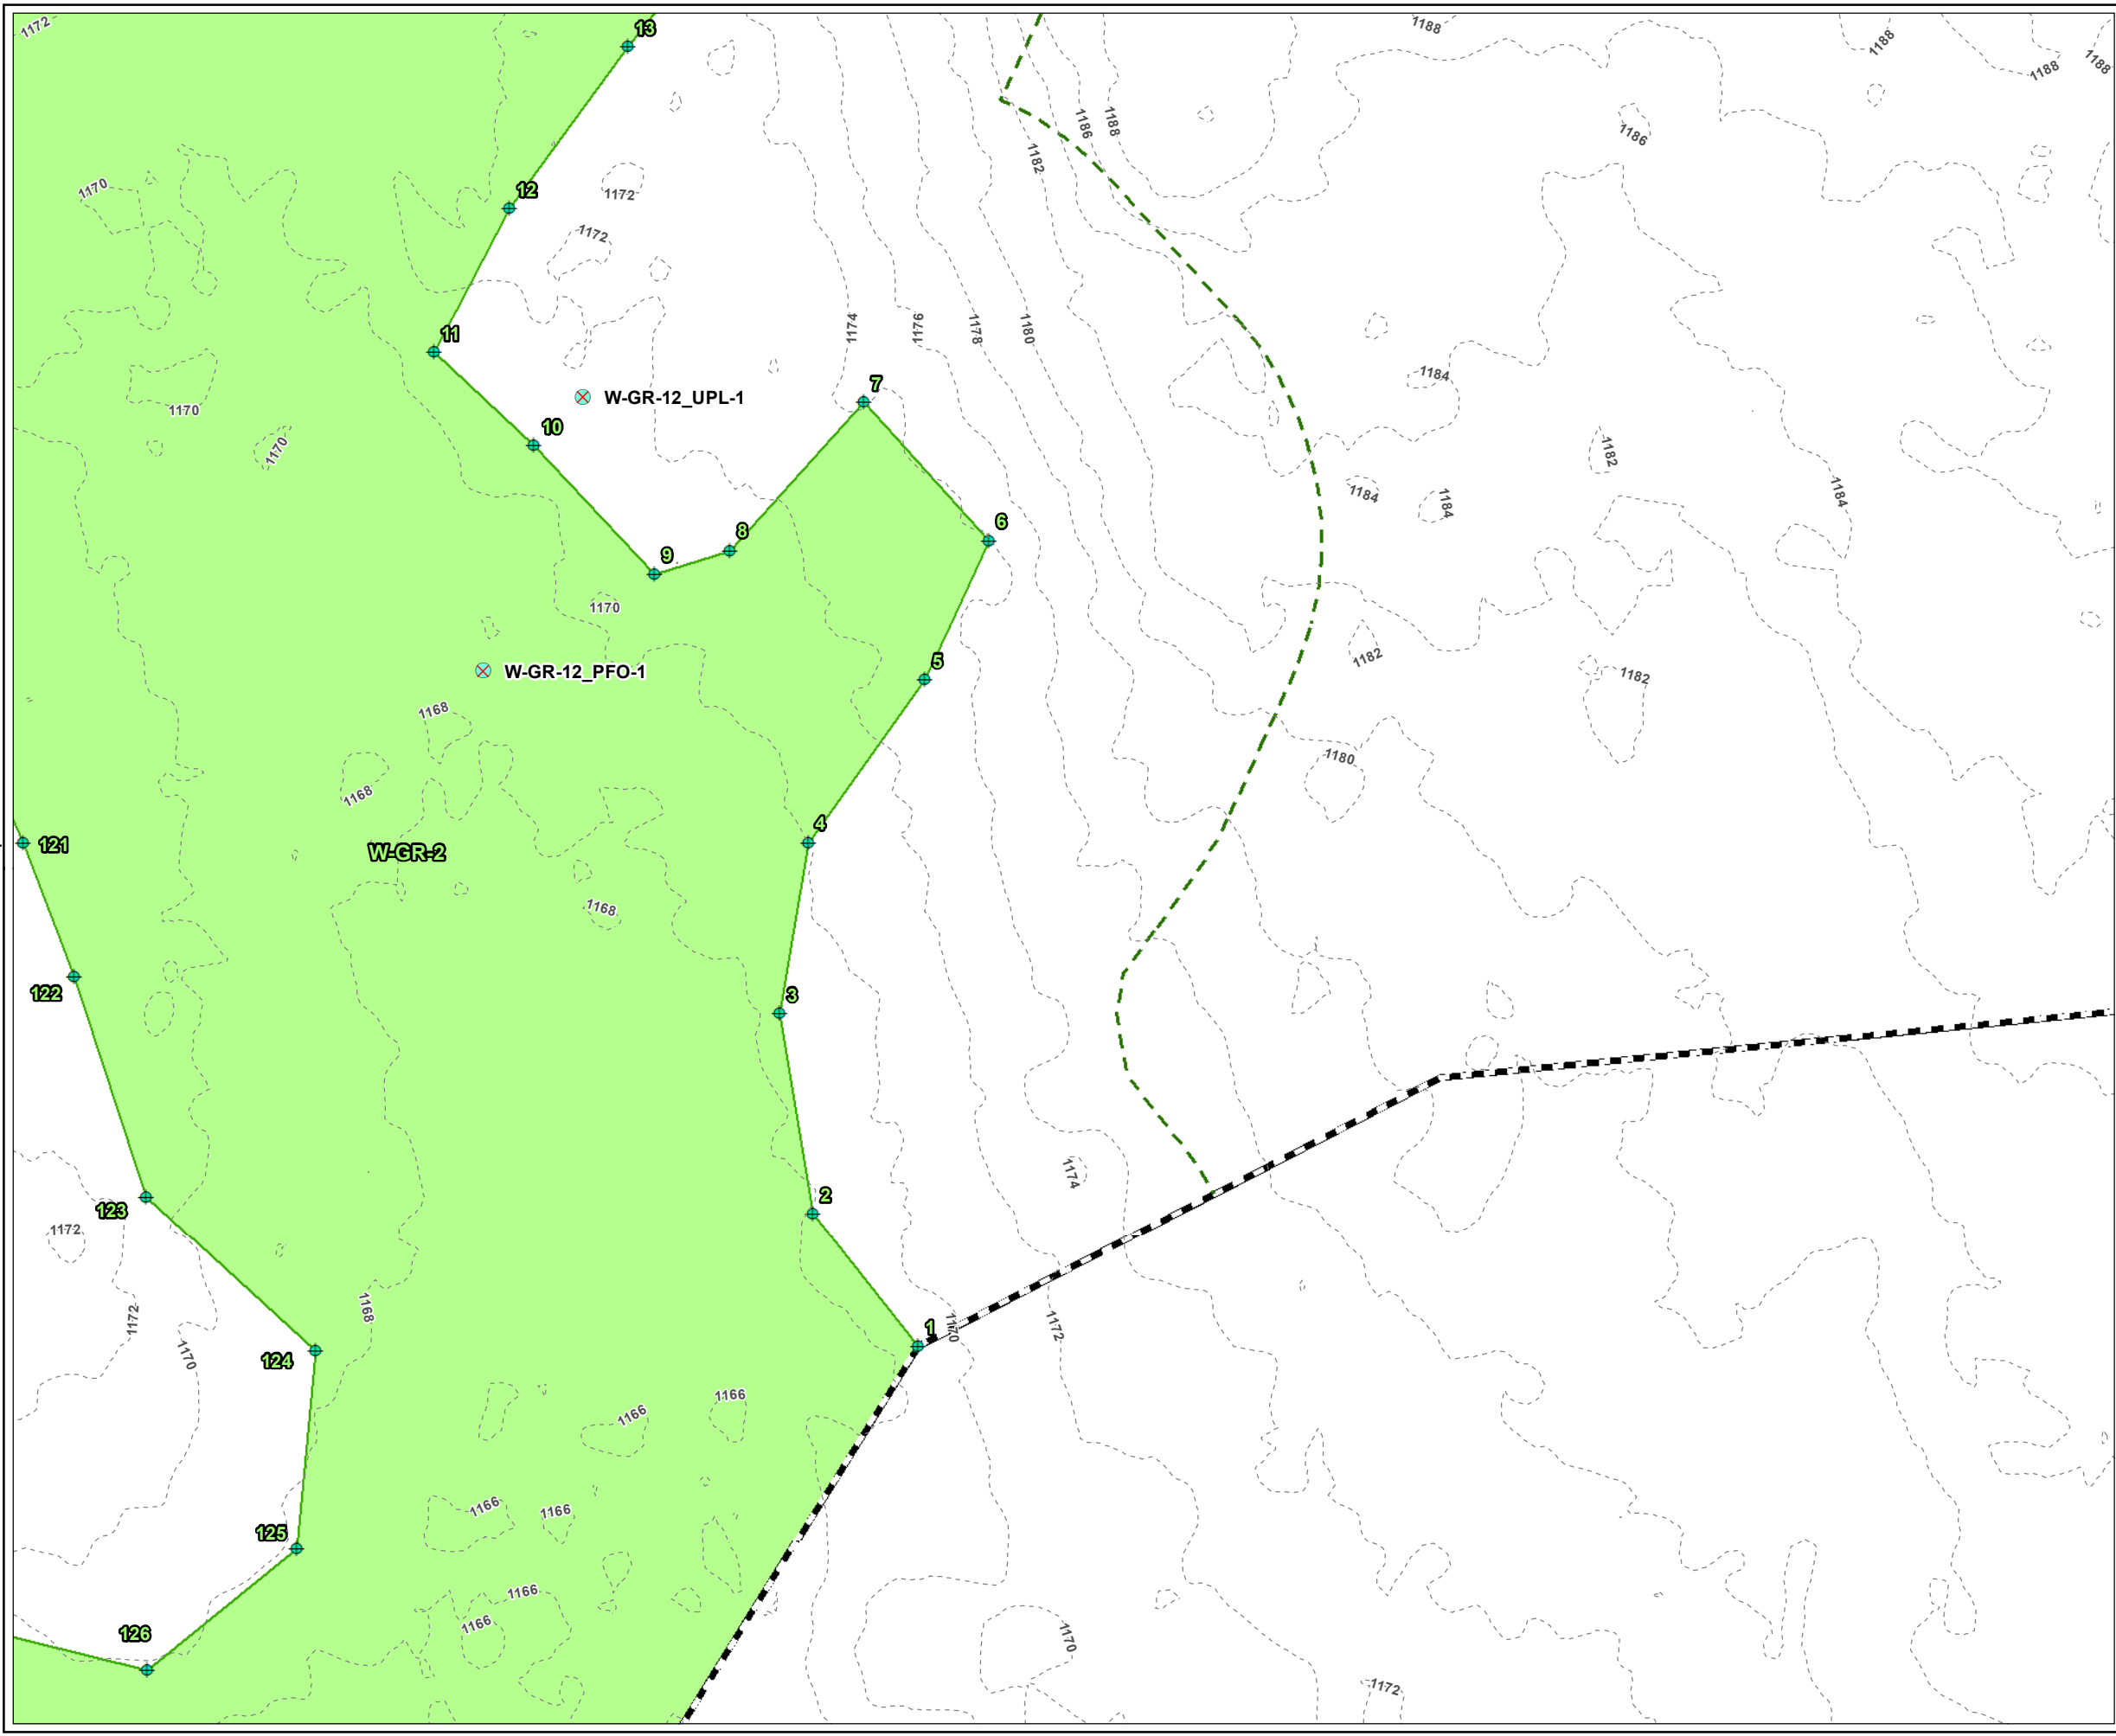

LEGEND

- PROJECT BOUNDARY
- BANK FLAG NUMBER
- WETLAND FLAG NUMBER
- VERNAL POOL FLAG NUMBER
- USACE PLOT
- WETLAND FLAG
- DELINEATED BORDERING VEGETATED WETLAND AREA
- DELINEATED WETLAND BOUNDARY LINE
- 100-FT BUFFER ZONE
- 2-FT CONTOUR

PLANS NOT FOR CONSTRUCTION

1 INCH = 50 FEET

50 0 50

Feet

PROJECT:

MONTAGUE ROAD PROJECT
FRANKLIN COUNTY, MASSACHUSETTS

TITLE:

DELINEATED
RESOURCES MAP

DRAWN BY: M. RAYMOND

PROJ NO.: 336892

CHECKED BY: M. LENNON

APPROVED BY: M. FIRSTENBERG


DATE: JUNE 2022

FIGURE 1
Page 24 of 38

650 SUFFOLK STREET
LOWELL, MA 01854

FILE NO.:

Montague_ANRAD_Series_11x17_20220620.mxd

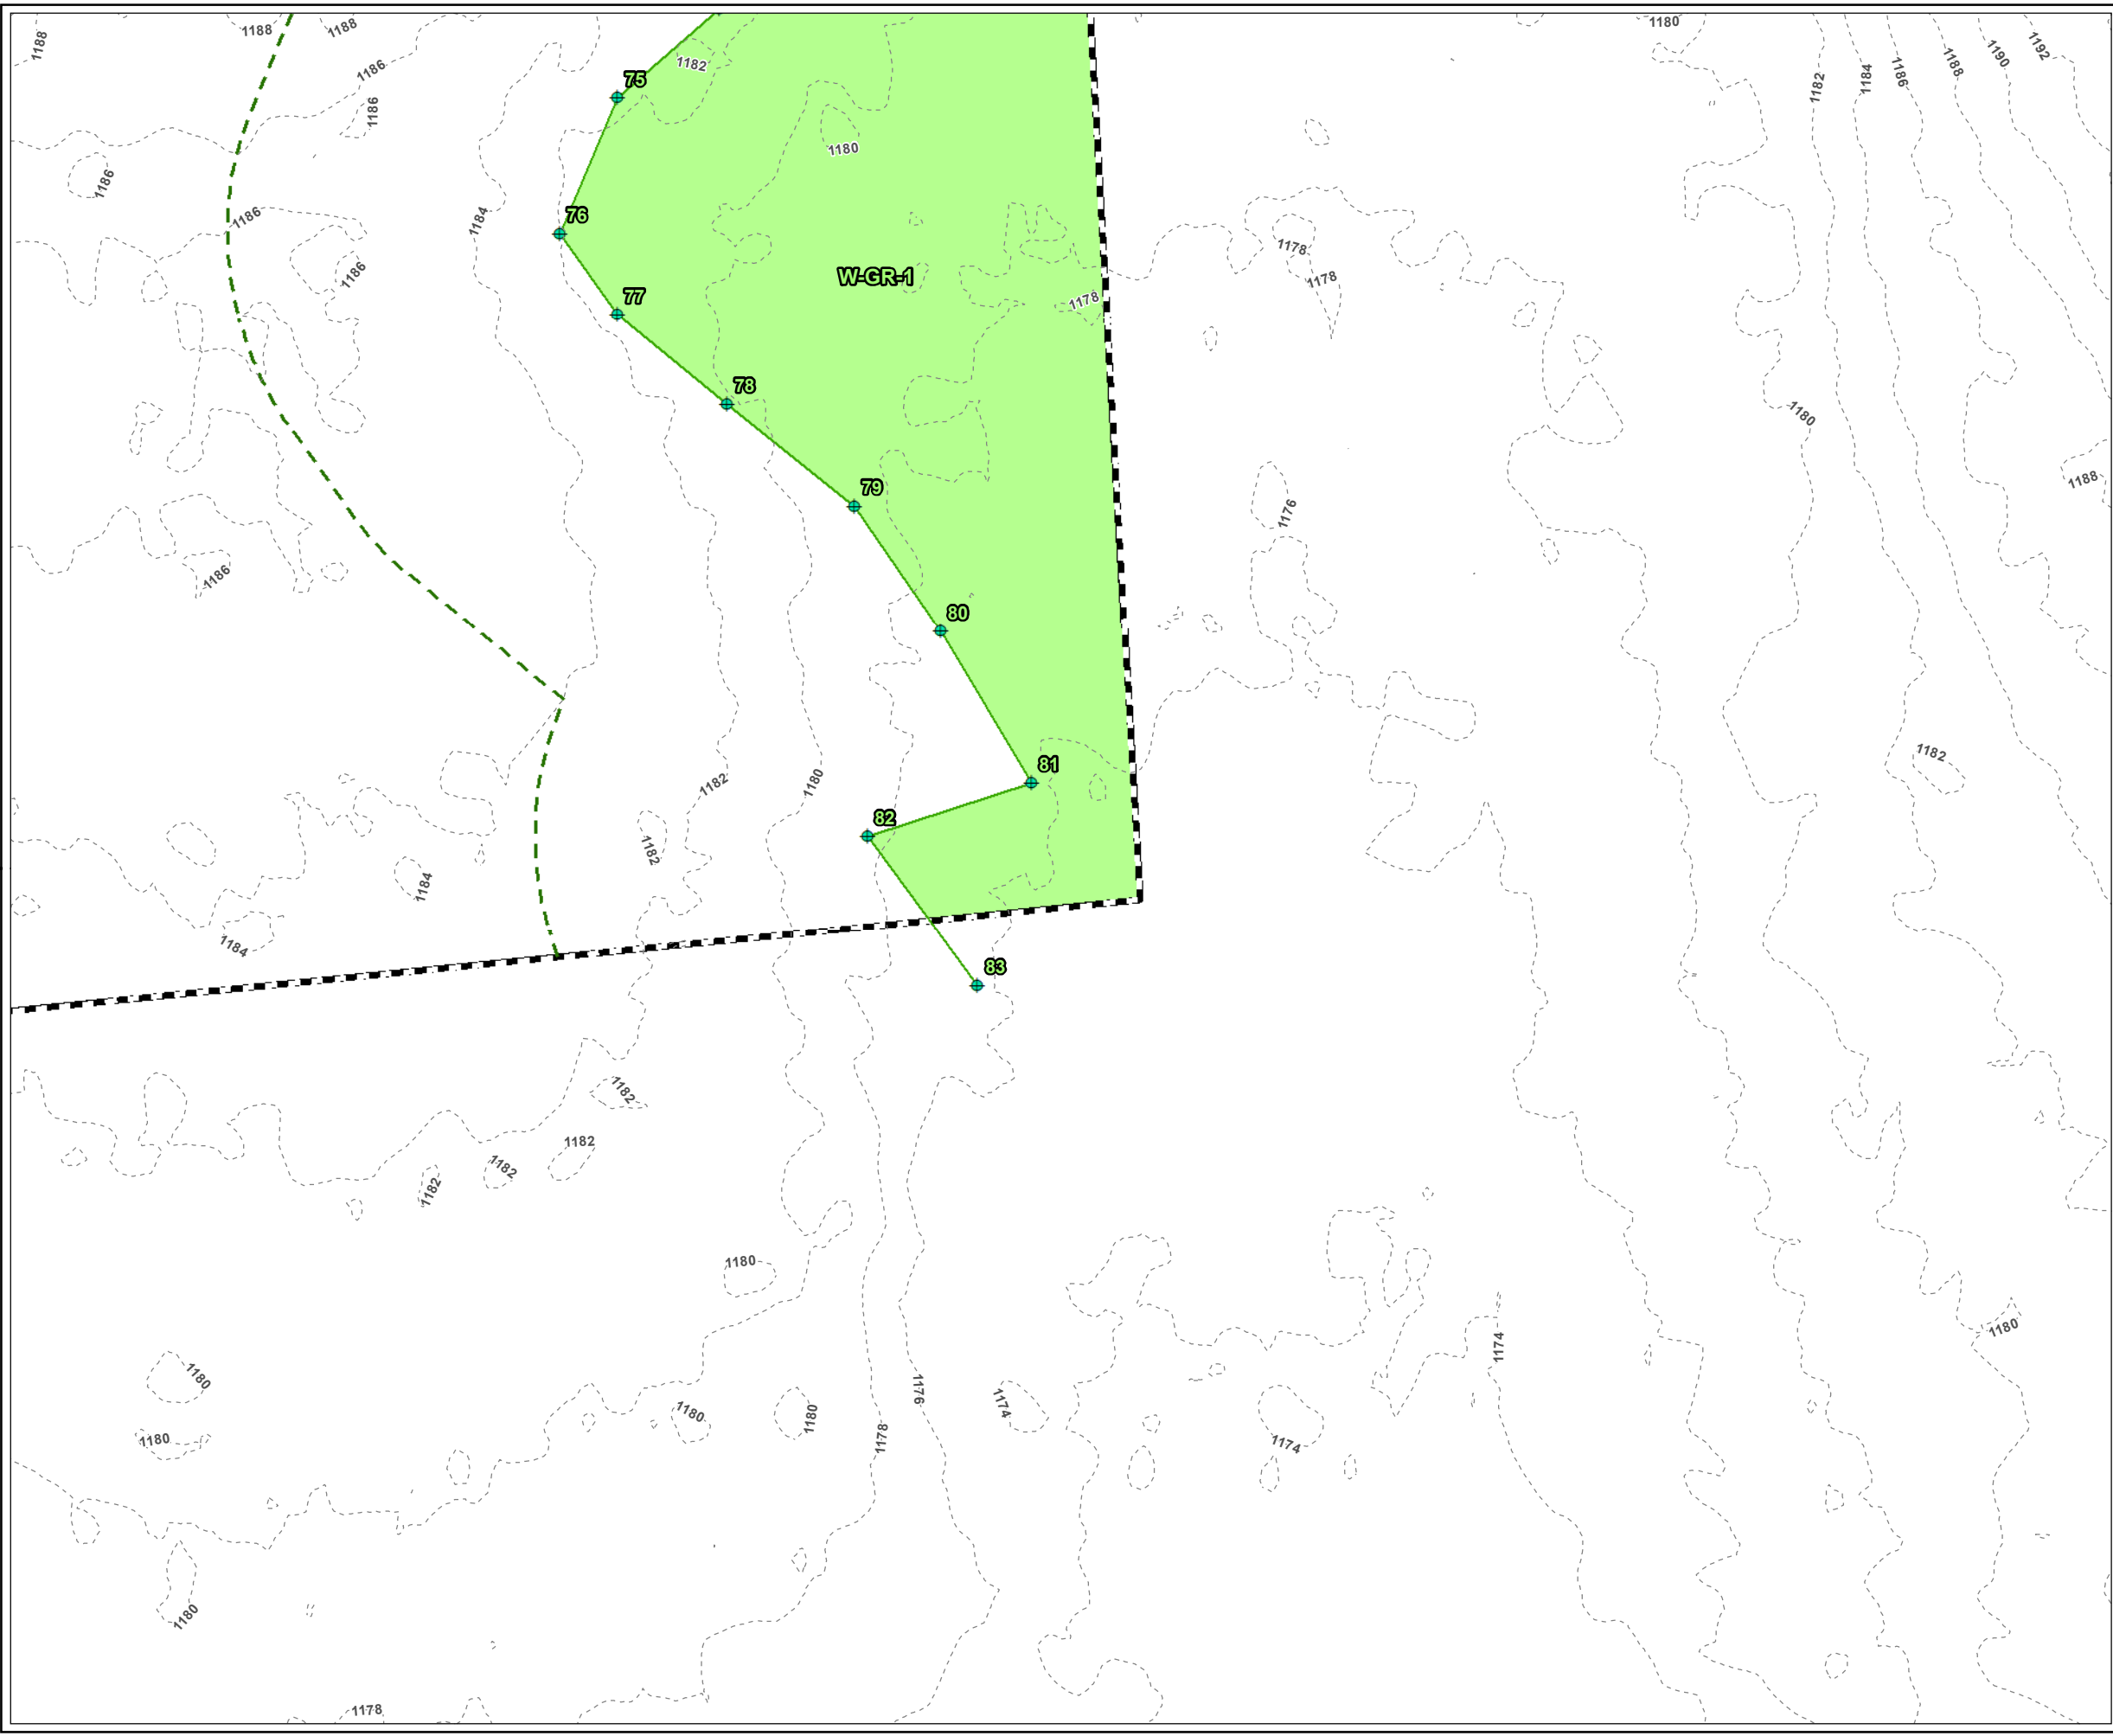

LEGEND

- PROJECT BOUNDARY
- BANK FLAG NUMBER
- WETLAND FLAG NUMBER
- VERNAL POOL FLAG NUMBER
- WETLAND FLAG
- DELINEATED BORDERING VEGETATED WETLAND AREA
- DELINEATED WETLAND BOUNDARY LINE
- 100-FT BUFFER ZONE
- 2-FT CONTOUR


PLANS NOT FOR CONSTRUCTION

1 INCH = 50 FEET

50 0 50

Feet

PROJECT:		MONTAGUE ROAD PROJECT FRANKLIN COUNTY, MASSACHUSETTS	
TITLE:		DELINEATED RESOURCES MAP	
DRAWN BY:	M.RAYMOND	PROJ NO.:	336892
CHECKED BY:	M. LENNON	FIGURE 1 Page 25 of 38	
APPROVED BY:	M. FIRSTENBERG		
DATE:	JUNE 2022		
		650 SUFFOLK STREET LOWELL, MA 01854	
FILE NO.:		Montague_ANRAD_Series_11x17_20220620.mxd	

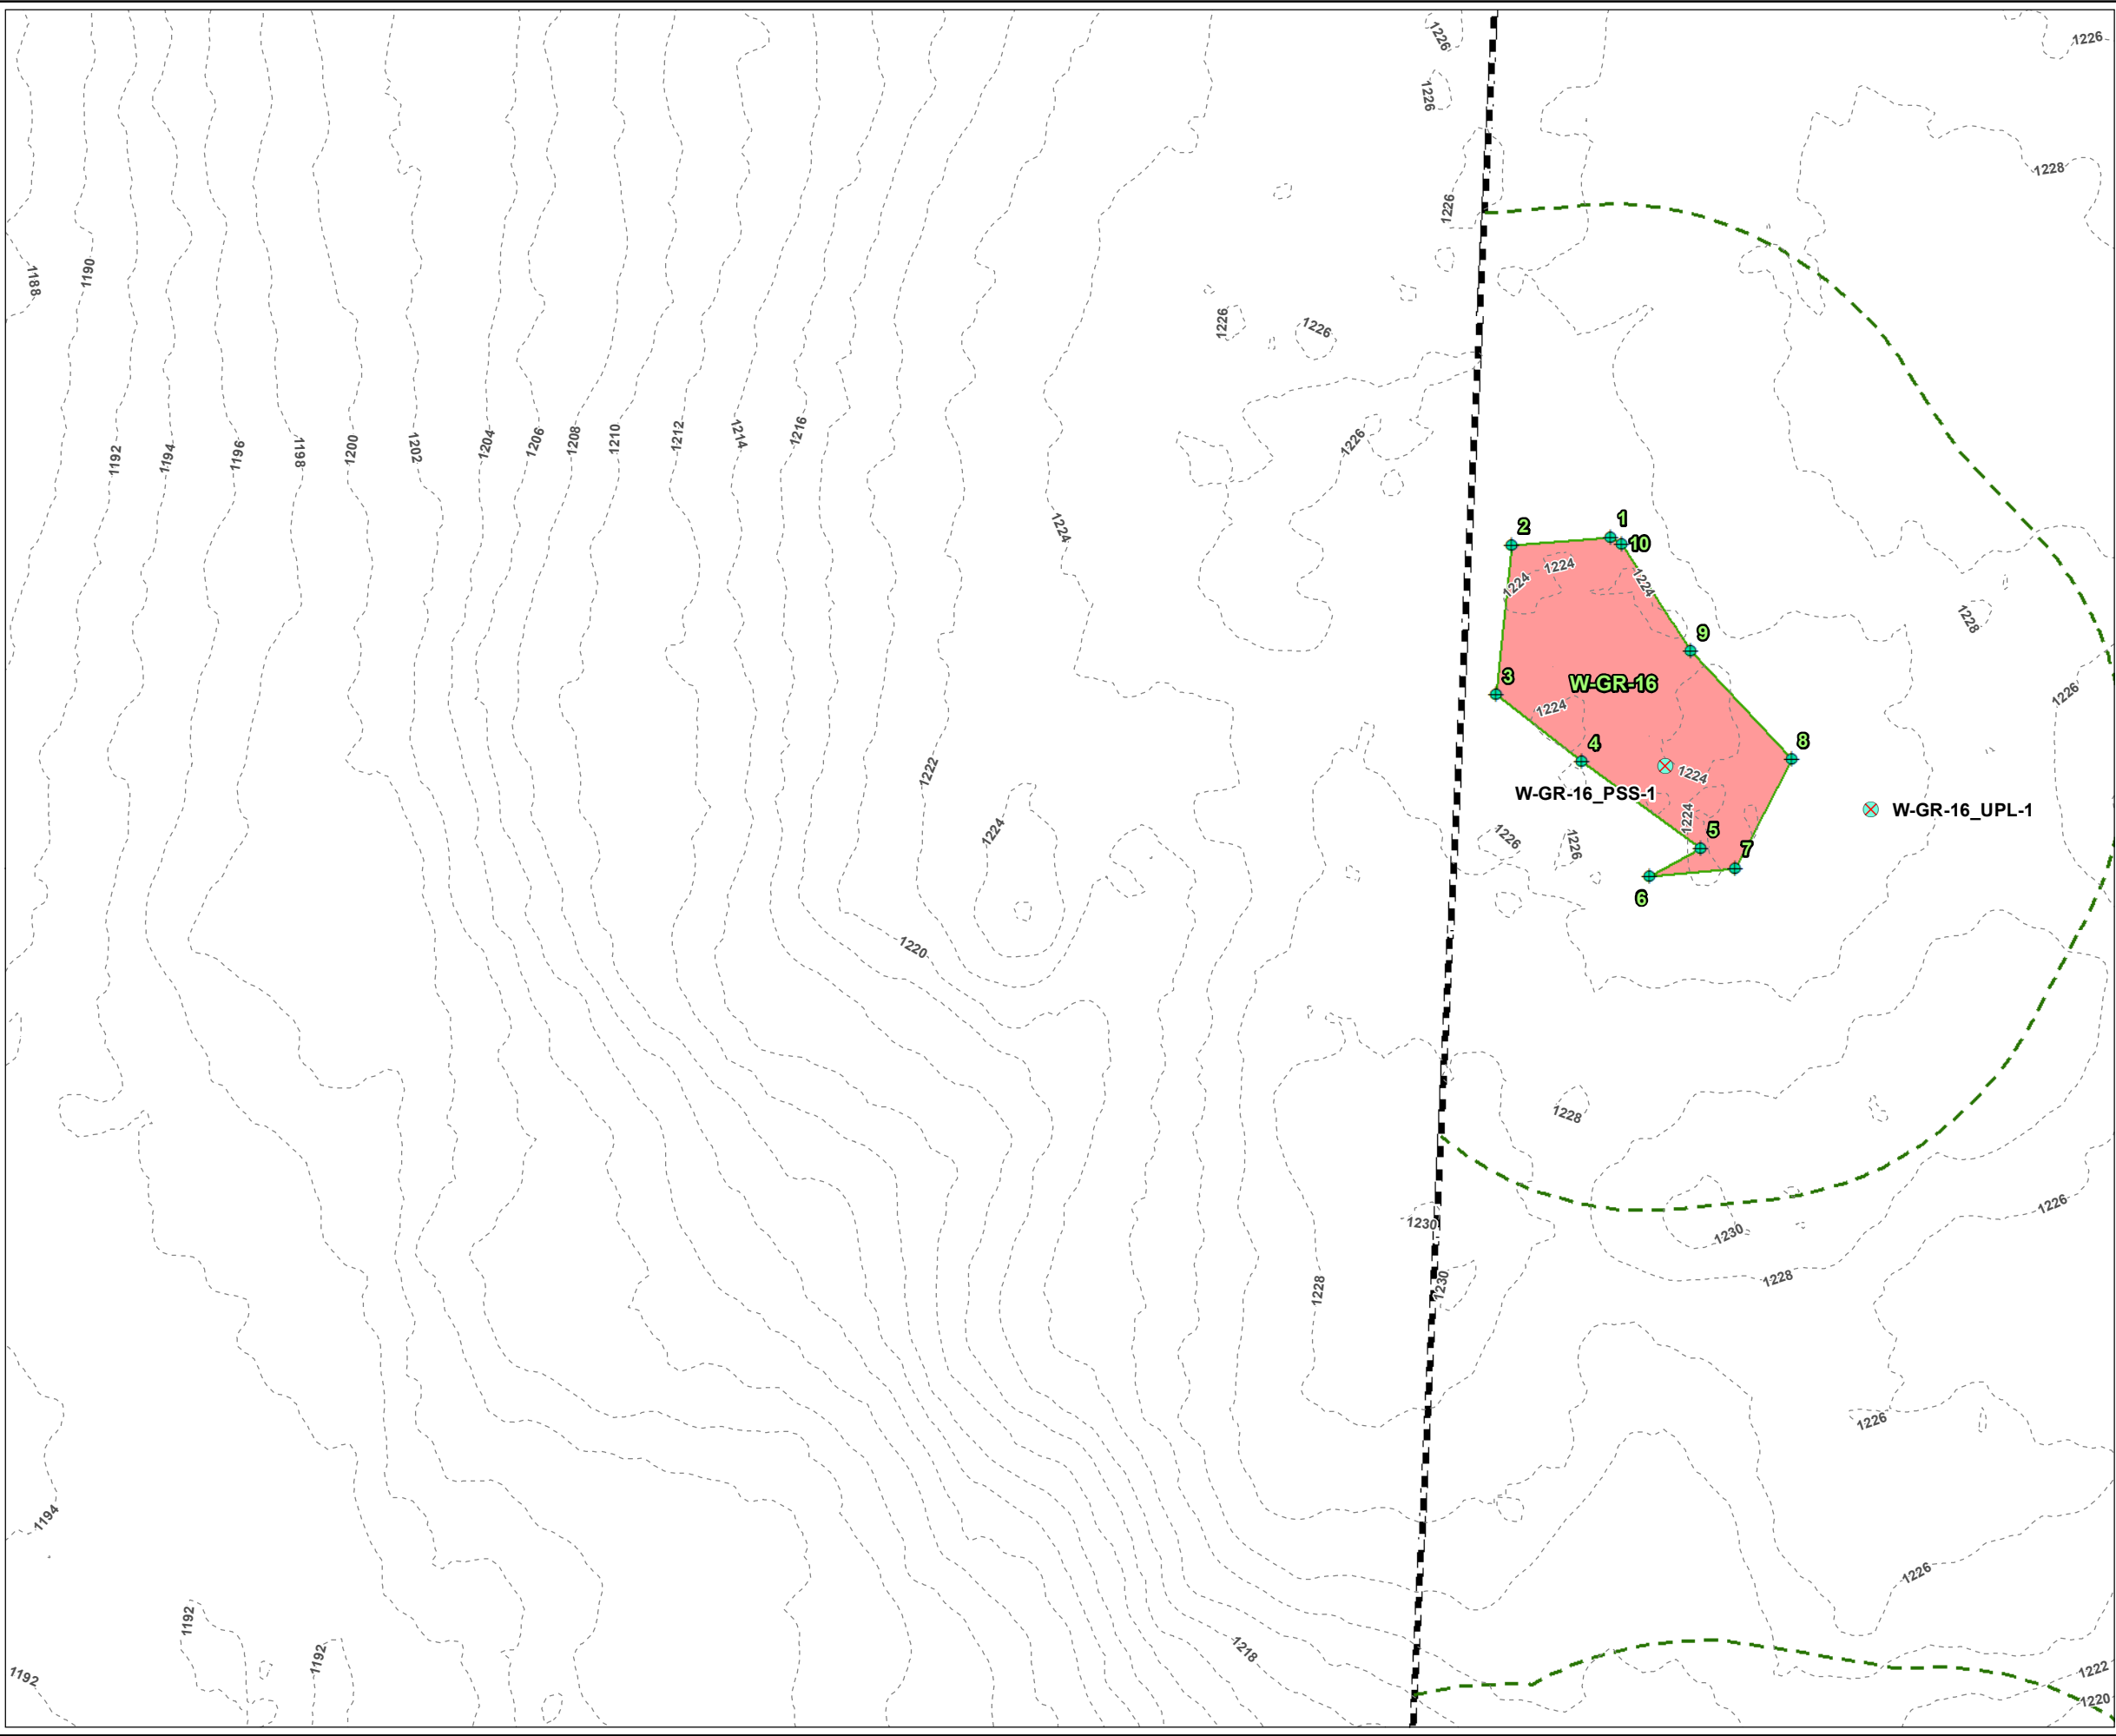

LEGEND

PROJECT BOUNDARY

BANK FLAG NUMBER

WETLAND FLAG NUMBER

VERNAL POOL FLAG NUMBER

USACE PLOT

WETLAND FLAG

DELINEATED ISOLATED WETLAND AREA

DELINEATED WETLAND BOUNDARY LINE

100-FT BUFFER ZONE

2-FT CONTOUR

PLANS NOT FOR CONSTRUCTION

1 INCH = 50 FEET

500

0

500

Feet

PROJECT:

**MONTAGUE ROAD PROJECT
FRANKLIN COUNTY, MASSACHUSETTS**

TITLE:

**DELINEATED
RESOURCES MAP**

DRAWN BY: M.RAYMOND

PROJ NO: 336892

CHECKED BY: M. LENNON

APPROVED BY: M. FIRSTENBERG


DATE: JUNE 2022

FIGURE 1
Page 26 of 38

650 SUFFOLK STREET
LOWELL, MA 01854

FILE NO:

Montague_ANRAD_Series_11x17_20220620.mxd

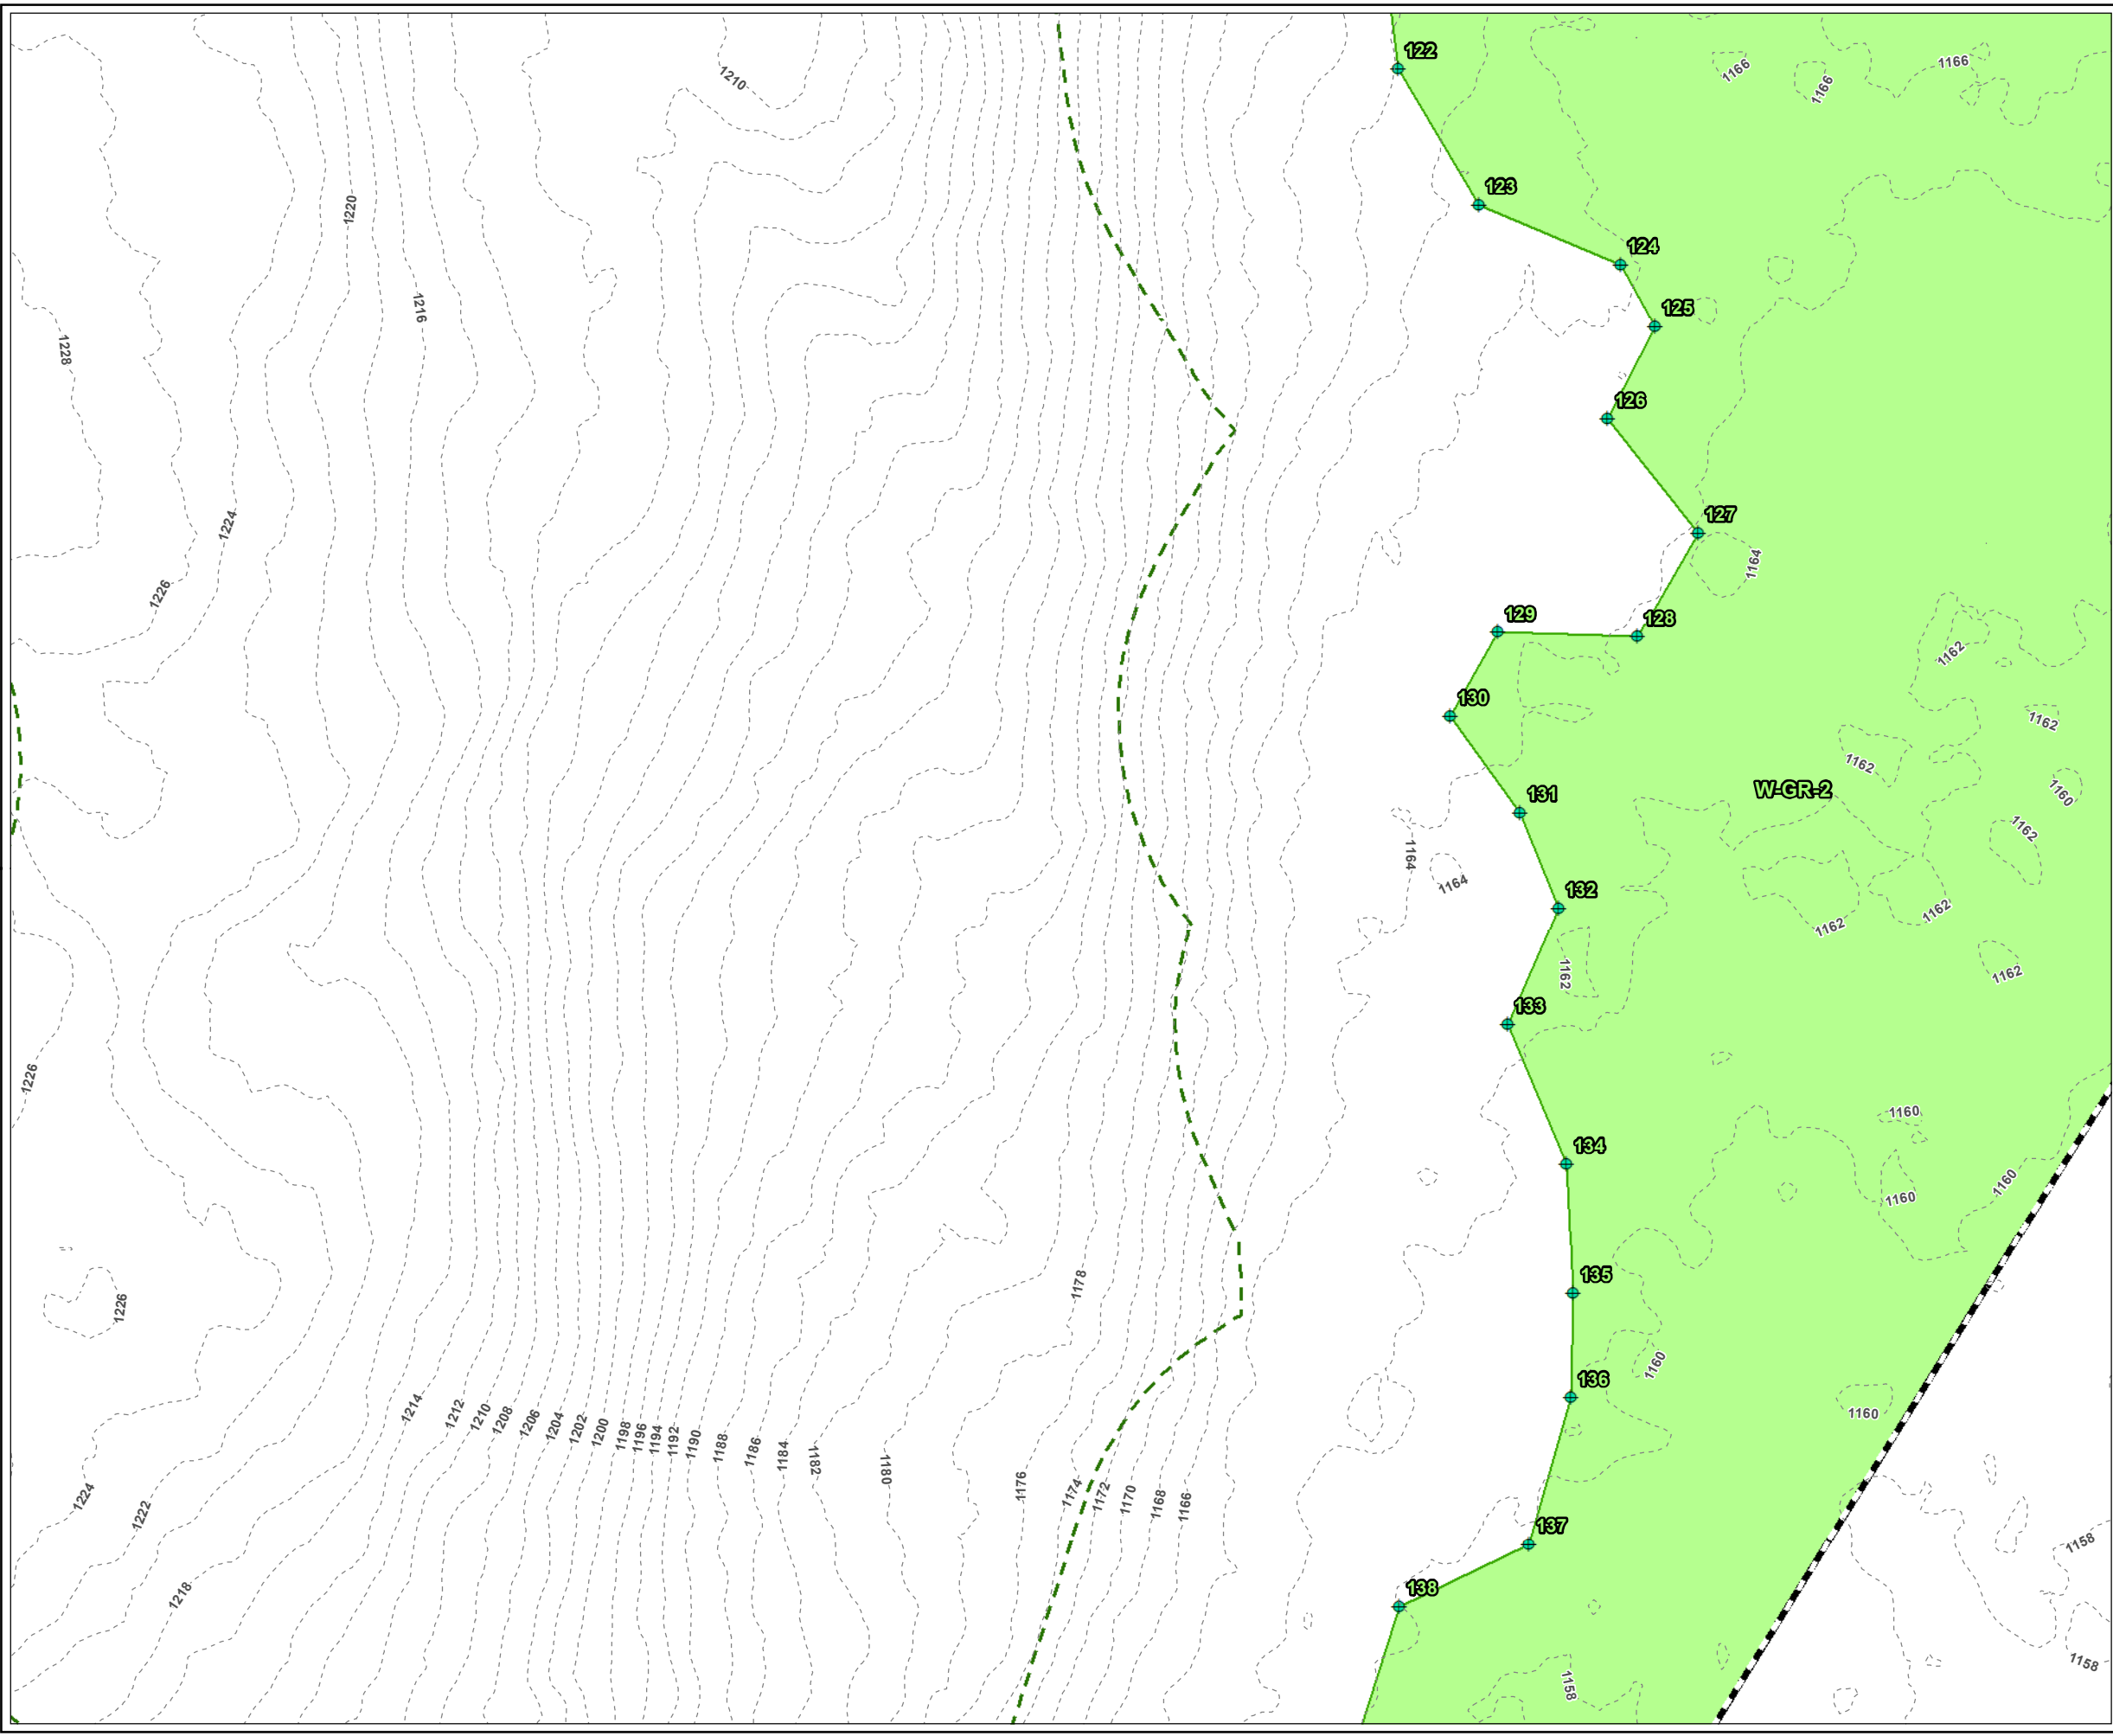

LEGEND

PROJECT BOUNDARY

BANK FLAG NUMBER

WETLAND FLAG NUMBER

VERNAL POOL FLAG NUMBER

WETLAND FLAG

DELINEATED BORDERING VEGETATED WETLAND AREA

DELINEATED WETLAND BOUNDARY LINE

100-FT BUFFER ZONE

2-FT CONTOUR

PLANS NOT FOR CONSTRUCTION

1 INCH = 50 FEET

50 0 50

Feet

PROJECT:

MONTAGUE ROAD PROJECT
FRANKLIN COUNTY, MASSACHUSETTS

TITLE:

DELINEATED
RESOURCES MAP

DRAWN BY:

M.RAYMOND

PROJ NO.:

336892

CHECKED BY:

M. LENNON

APPROVED BY:

M. FIRSTENBERG

DATE:


JUNE 2022

FIGURE 1
Page 27 of 38

650 SUFFOLK STREET
LOWELL, MA 01854

FILE NO.:

Montague_ANRAD_Series_11x17_20220620.mxd

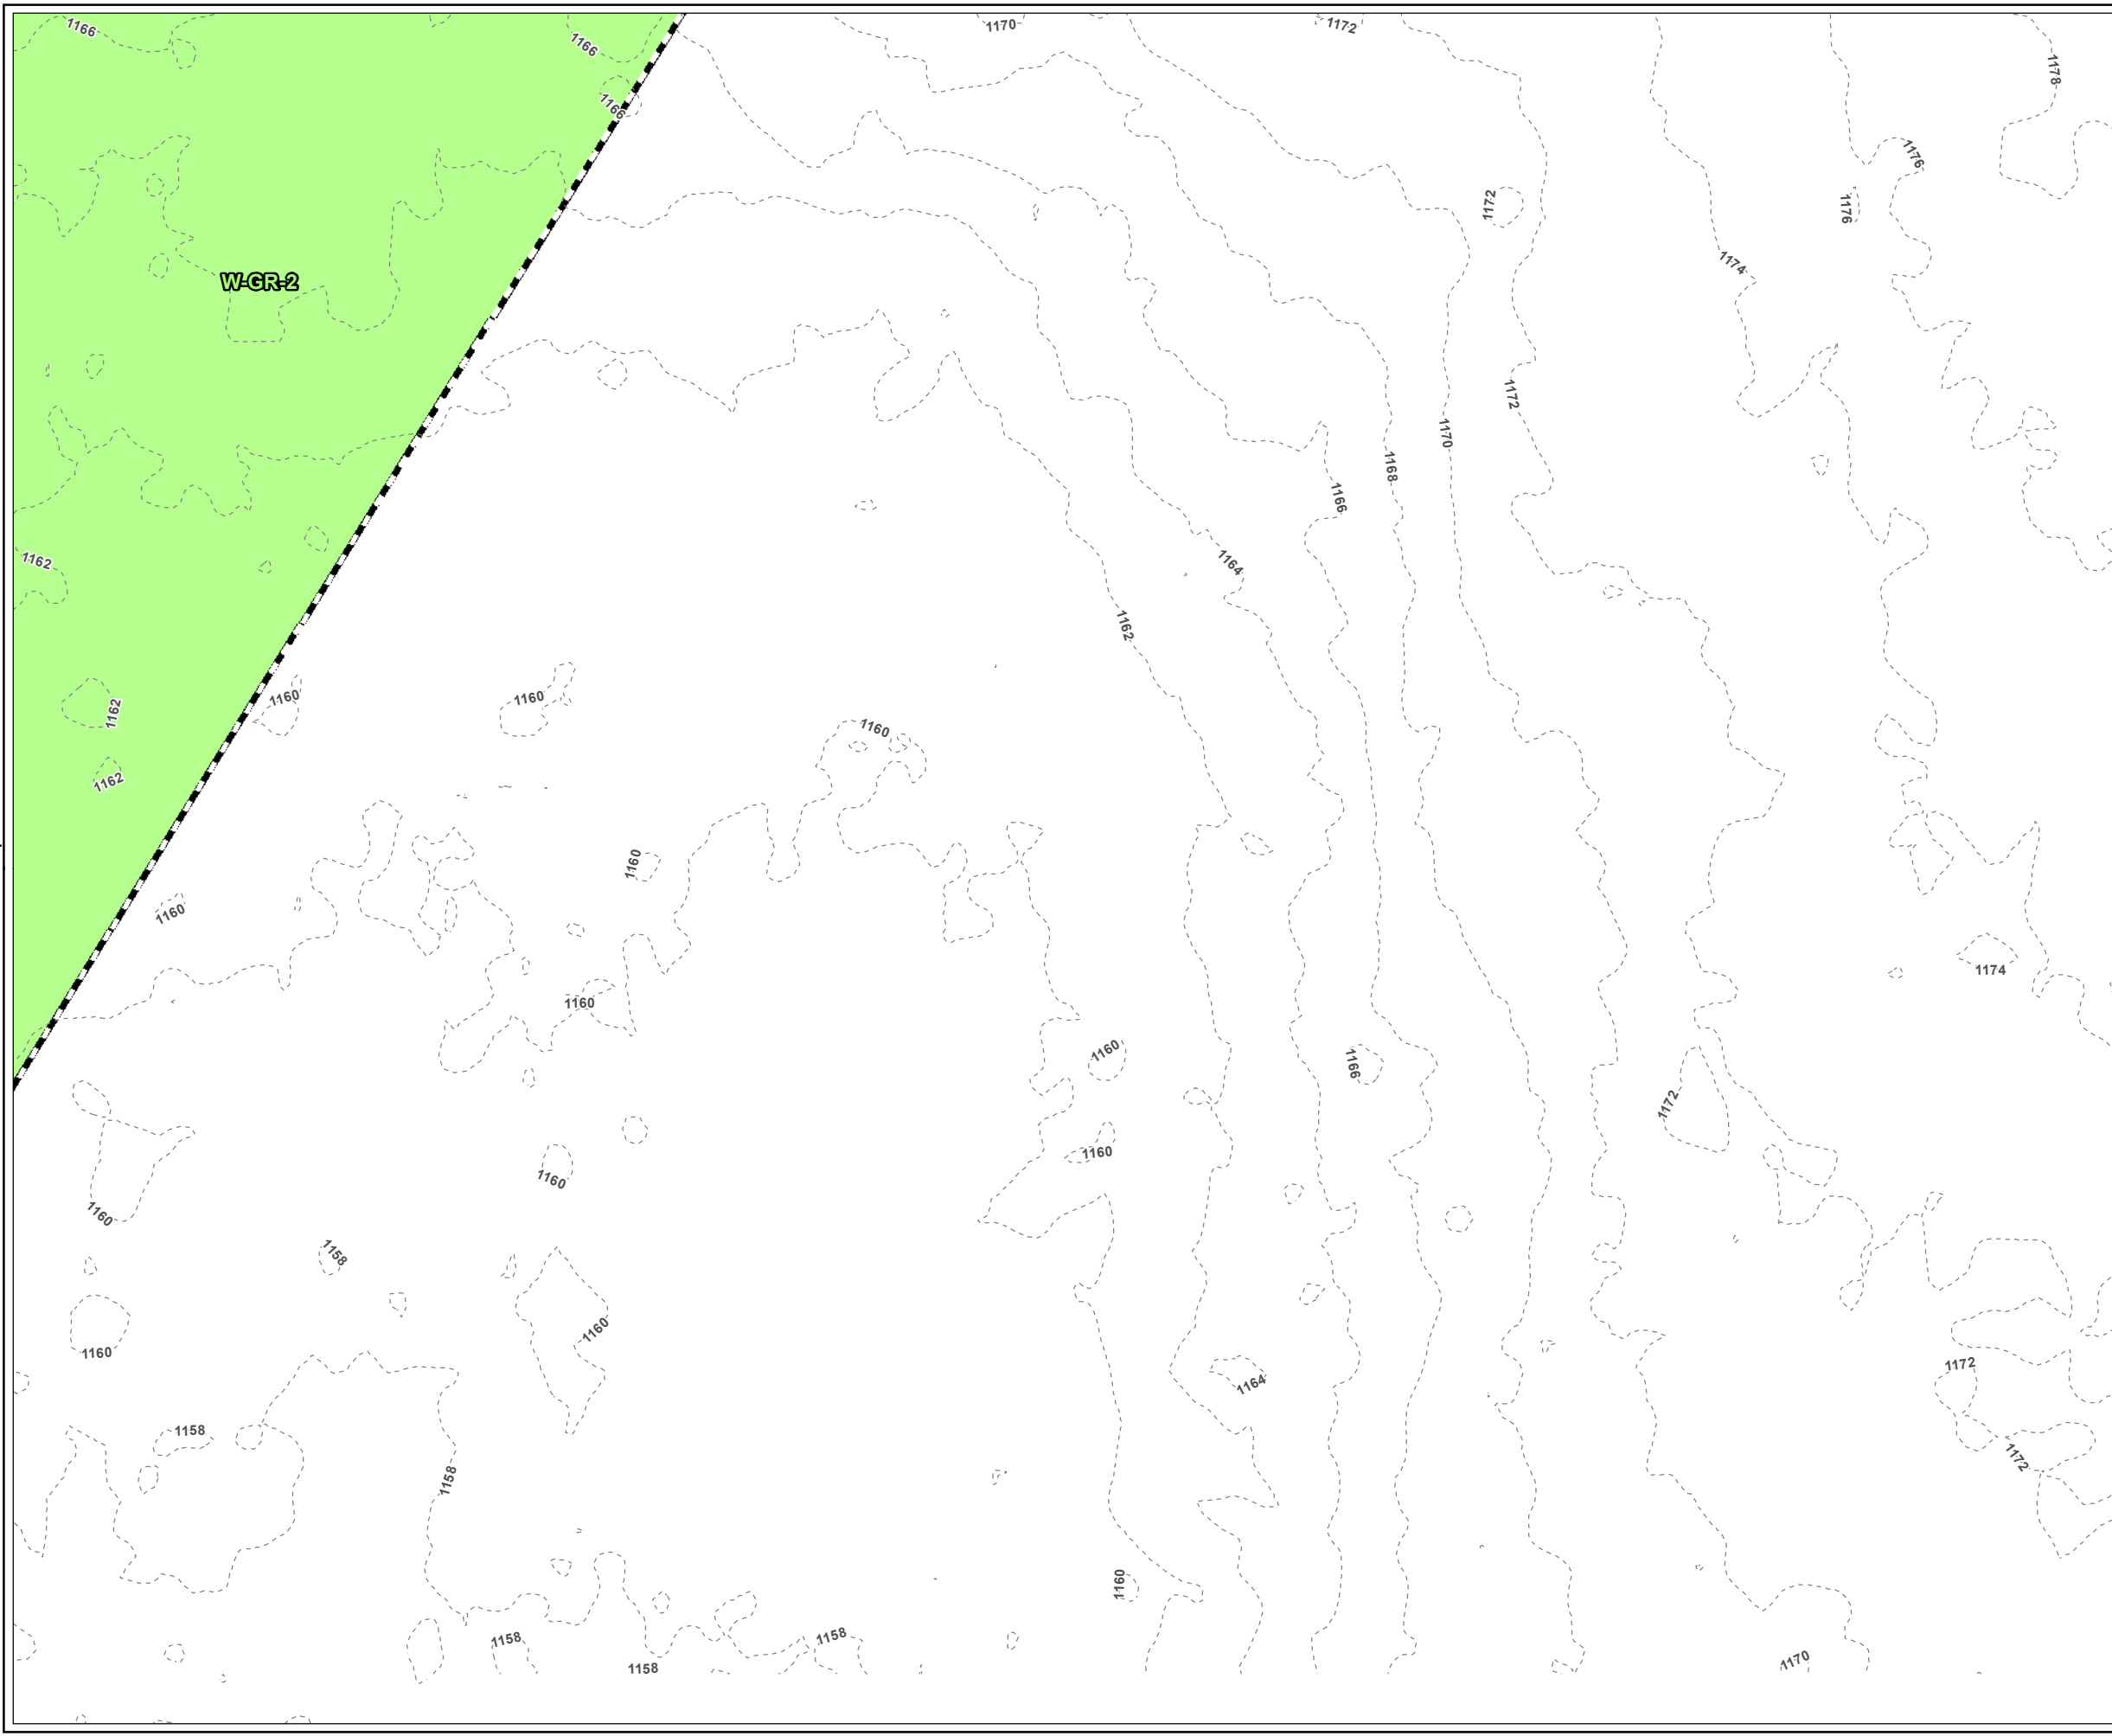

LEGEND

- PROJECT BOUNDARY
- BANK FLAG NUMBER
- WETLAND FLAG NUMBER
- VERNAL POOL FLAG NUMBER
- DELINEATED BORDERING VEGETATED WETLAND AREA
- 2-FT CONTOUR

PLANS NOT FOR CONSTRUCTION

1 INCH = 50 FEET

50 0 50

Feet

PROJECT:

MONTAGUE ROAD PROJECT
FRANKLIN COUNTY, MASSACHUSETTS

TITLE:

DELINEATED
RESOURCES MAP

DRAWN BY: M.RAYMOND

PROJ NO.: 336892

CHECKED BY: M. LENNON


APPROVED BY: M. FIRSTENBERG

DATE: JUNE 2022

FIGURE 1
Page 28 of 38

650 SUFFOLK STREET
LOWELL, MA 01854

FILE NO.: Montague_ANRAD_Series_11x17_20220620.mxd

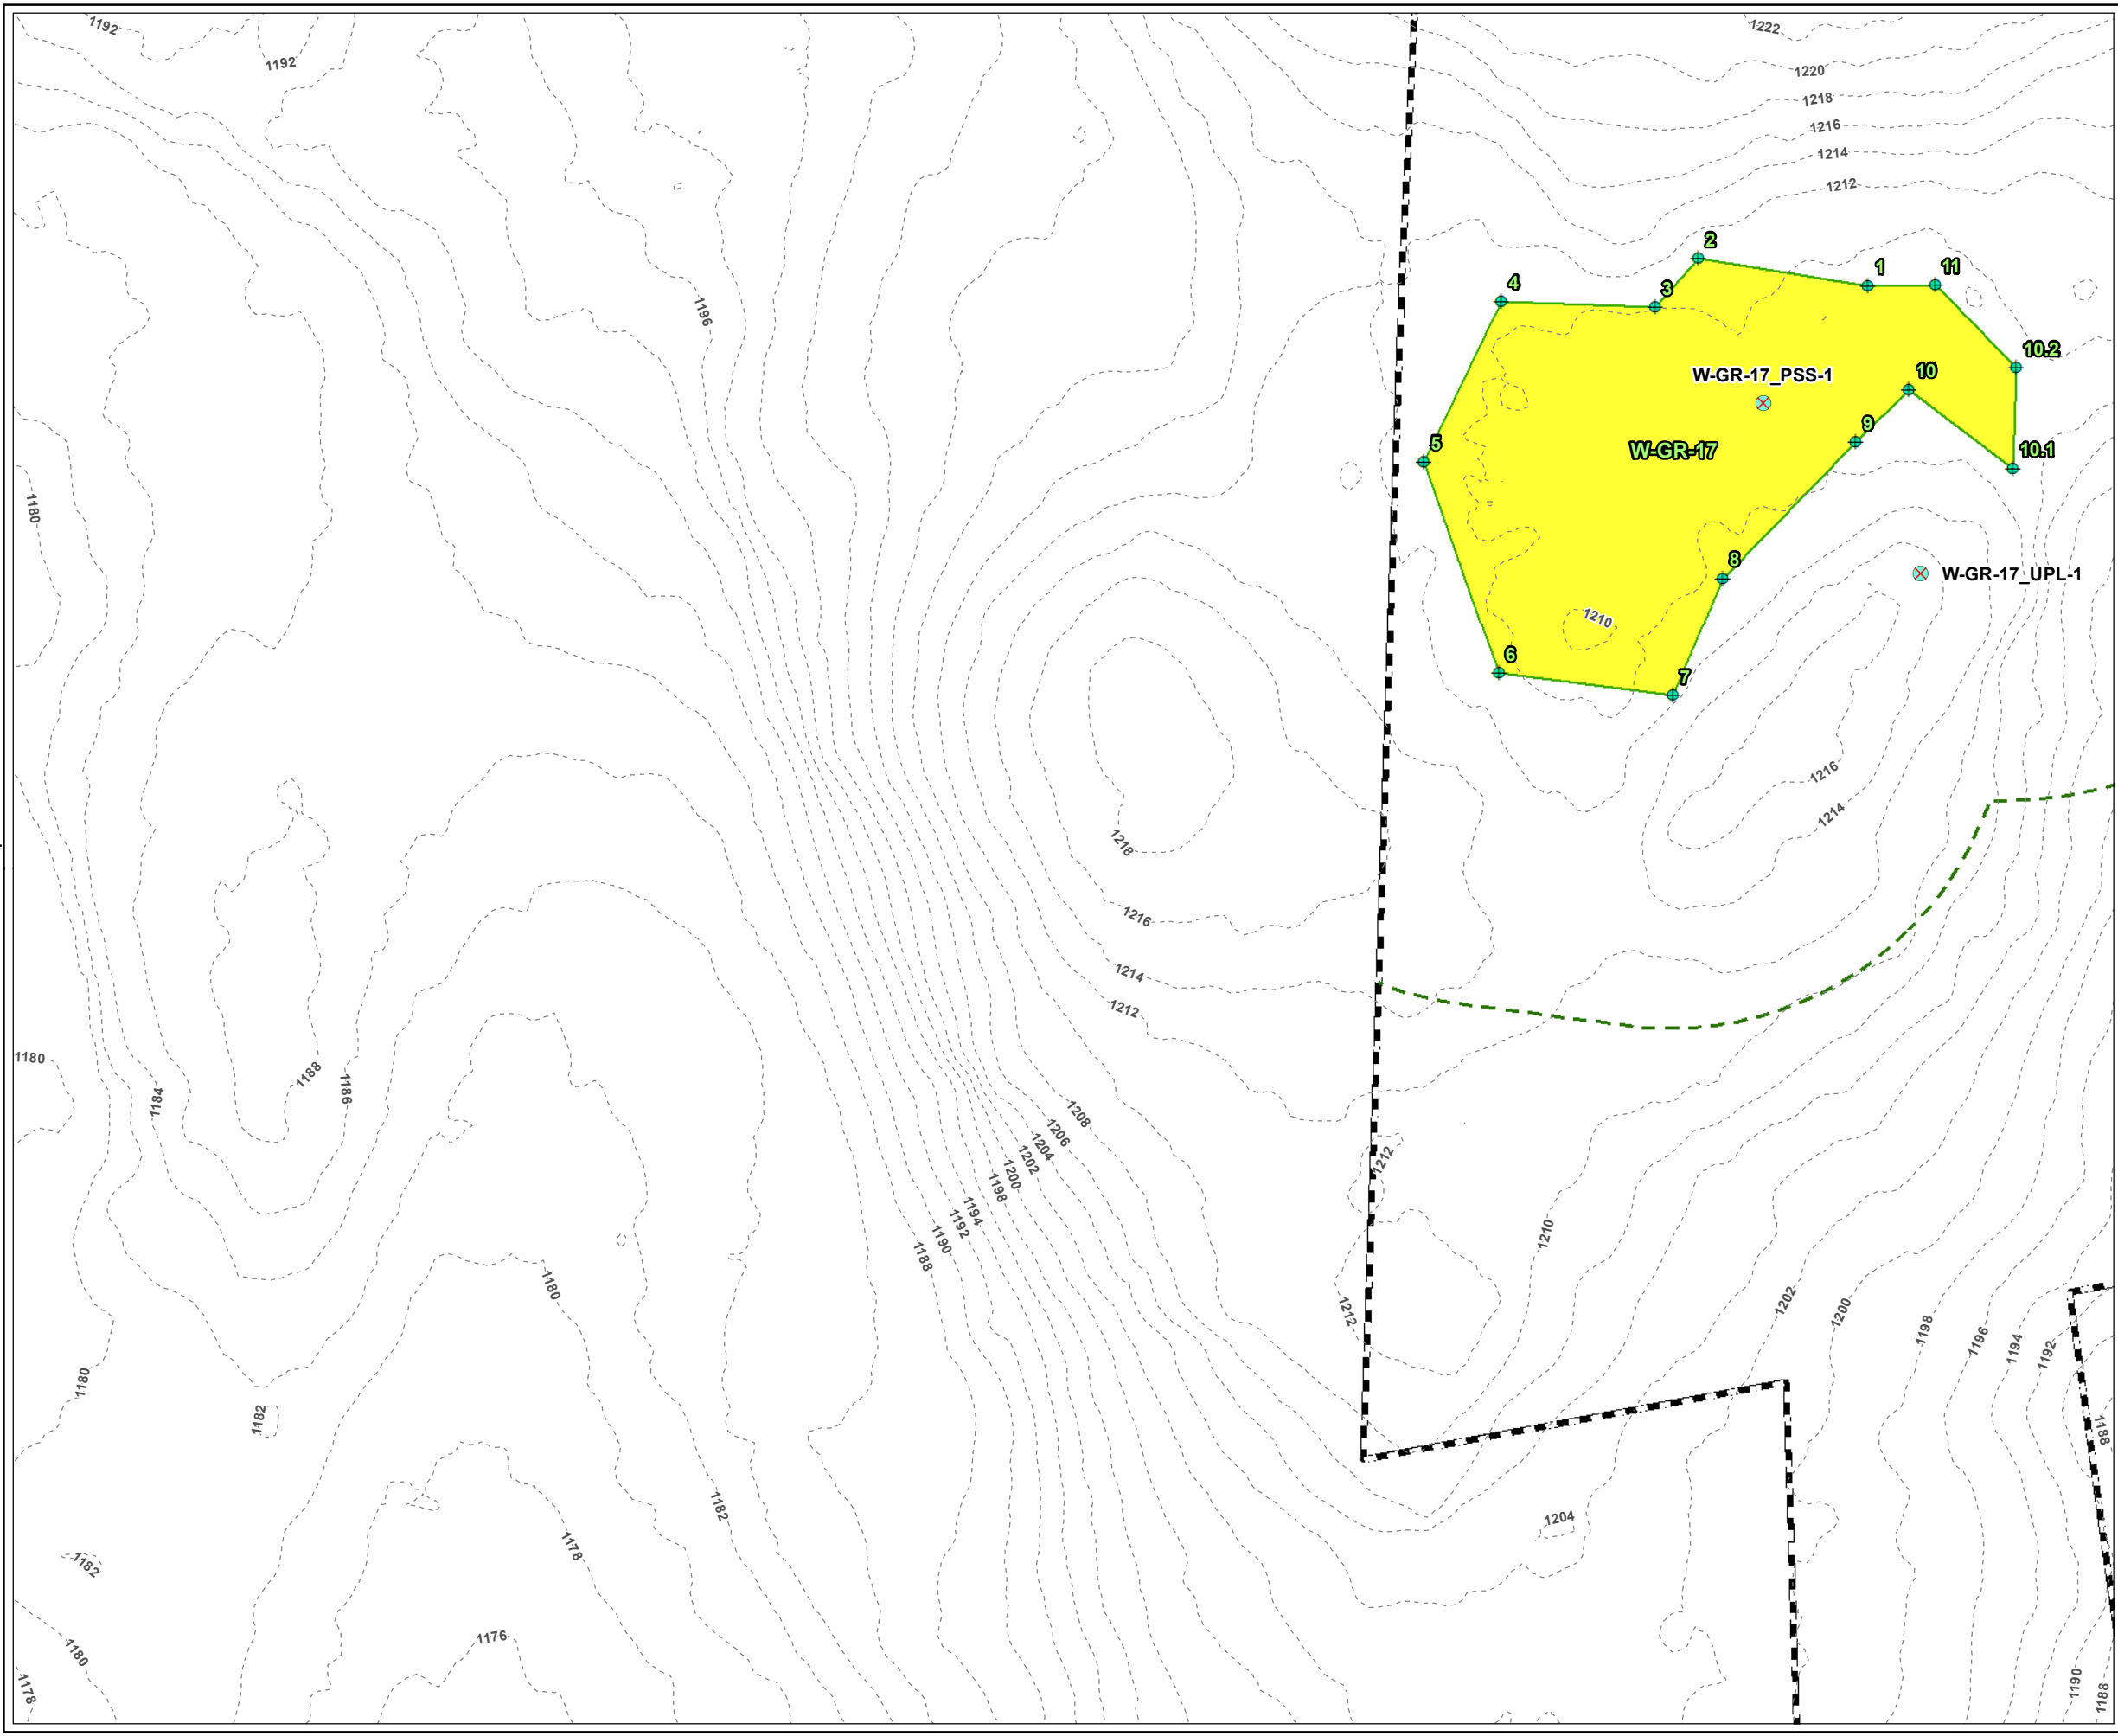

LEGEND

- PROJECT BOUNDARY
- BANK FLAG NUMBER
- WETLAND FLAG NUMBER
- VERNAL POOL FLAG NUMBER
- USACE PLOT
- WETLAND FLAG
- DELINEATED WETLAND BOUNDARY LINE
- 100-FT BUFFER ZONE
- 2-FT CONTOUR
- DELINEATED ISOLATED LAND SUBJECT TO FLOODING

PLANS NOT FOR CONSTRUCTION

1 INCH = 50 FEET

50 0 50

Feet

PROJECT:

MONTAGUE ROAD PROJECT
FRANKLIN COUNTY, MASSACHUSETTS

TITLE:

DELINEATED
RESOURCES MAP

DRAWN BY: M.RAYMOND

PROJ NO.: 336892

CHECKED BY: M. LENNON

FIGURE 1

APPROVED BY: M. FIRSTENBERG


Page 29 of 38

DATE: JUNE 2022

650 SUFFOLK STREET
LOWELL, MA 01854

FILE NO.:

Montague_ANRAD_Series_11x17_20220620.mxd

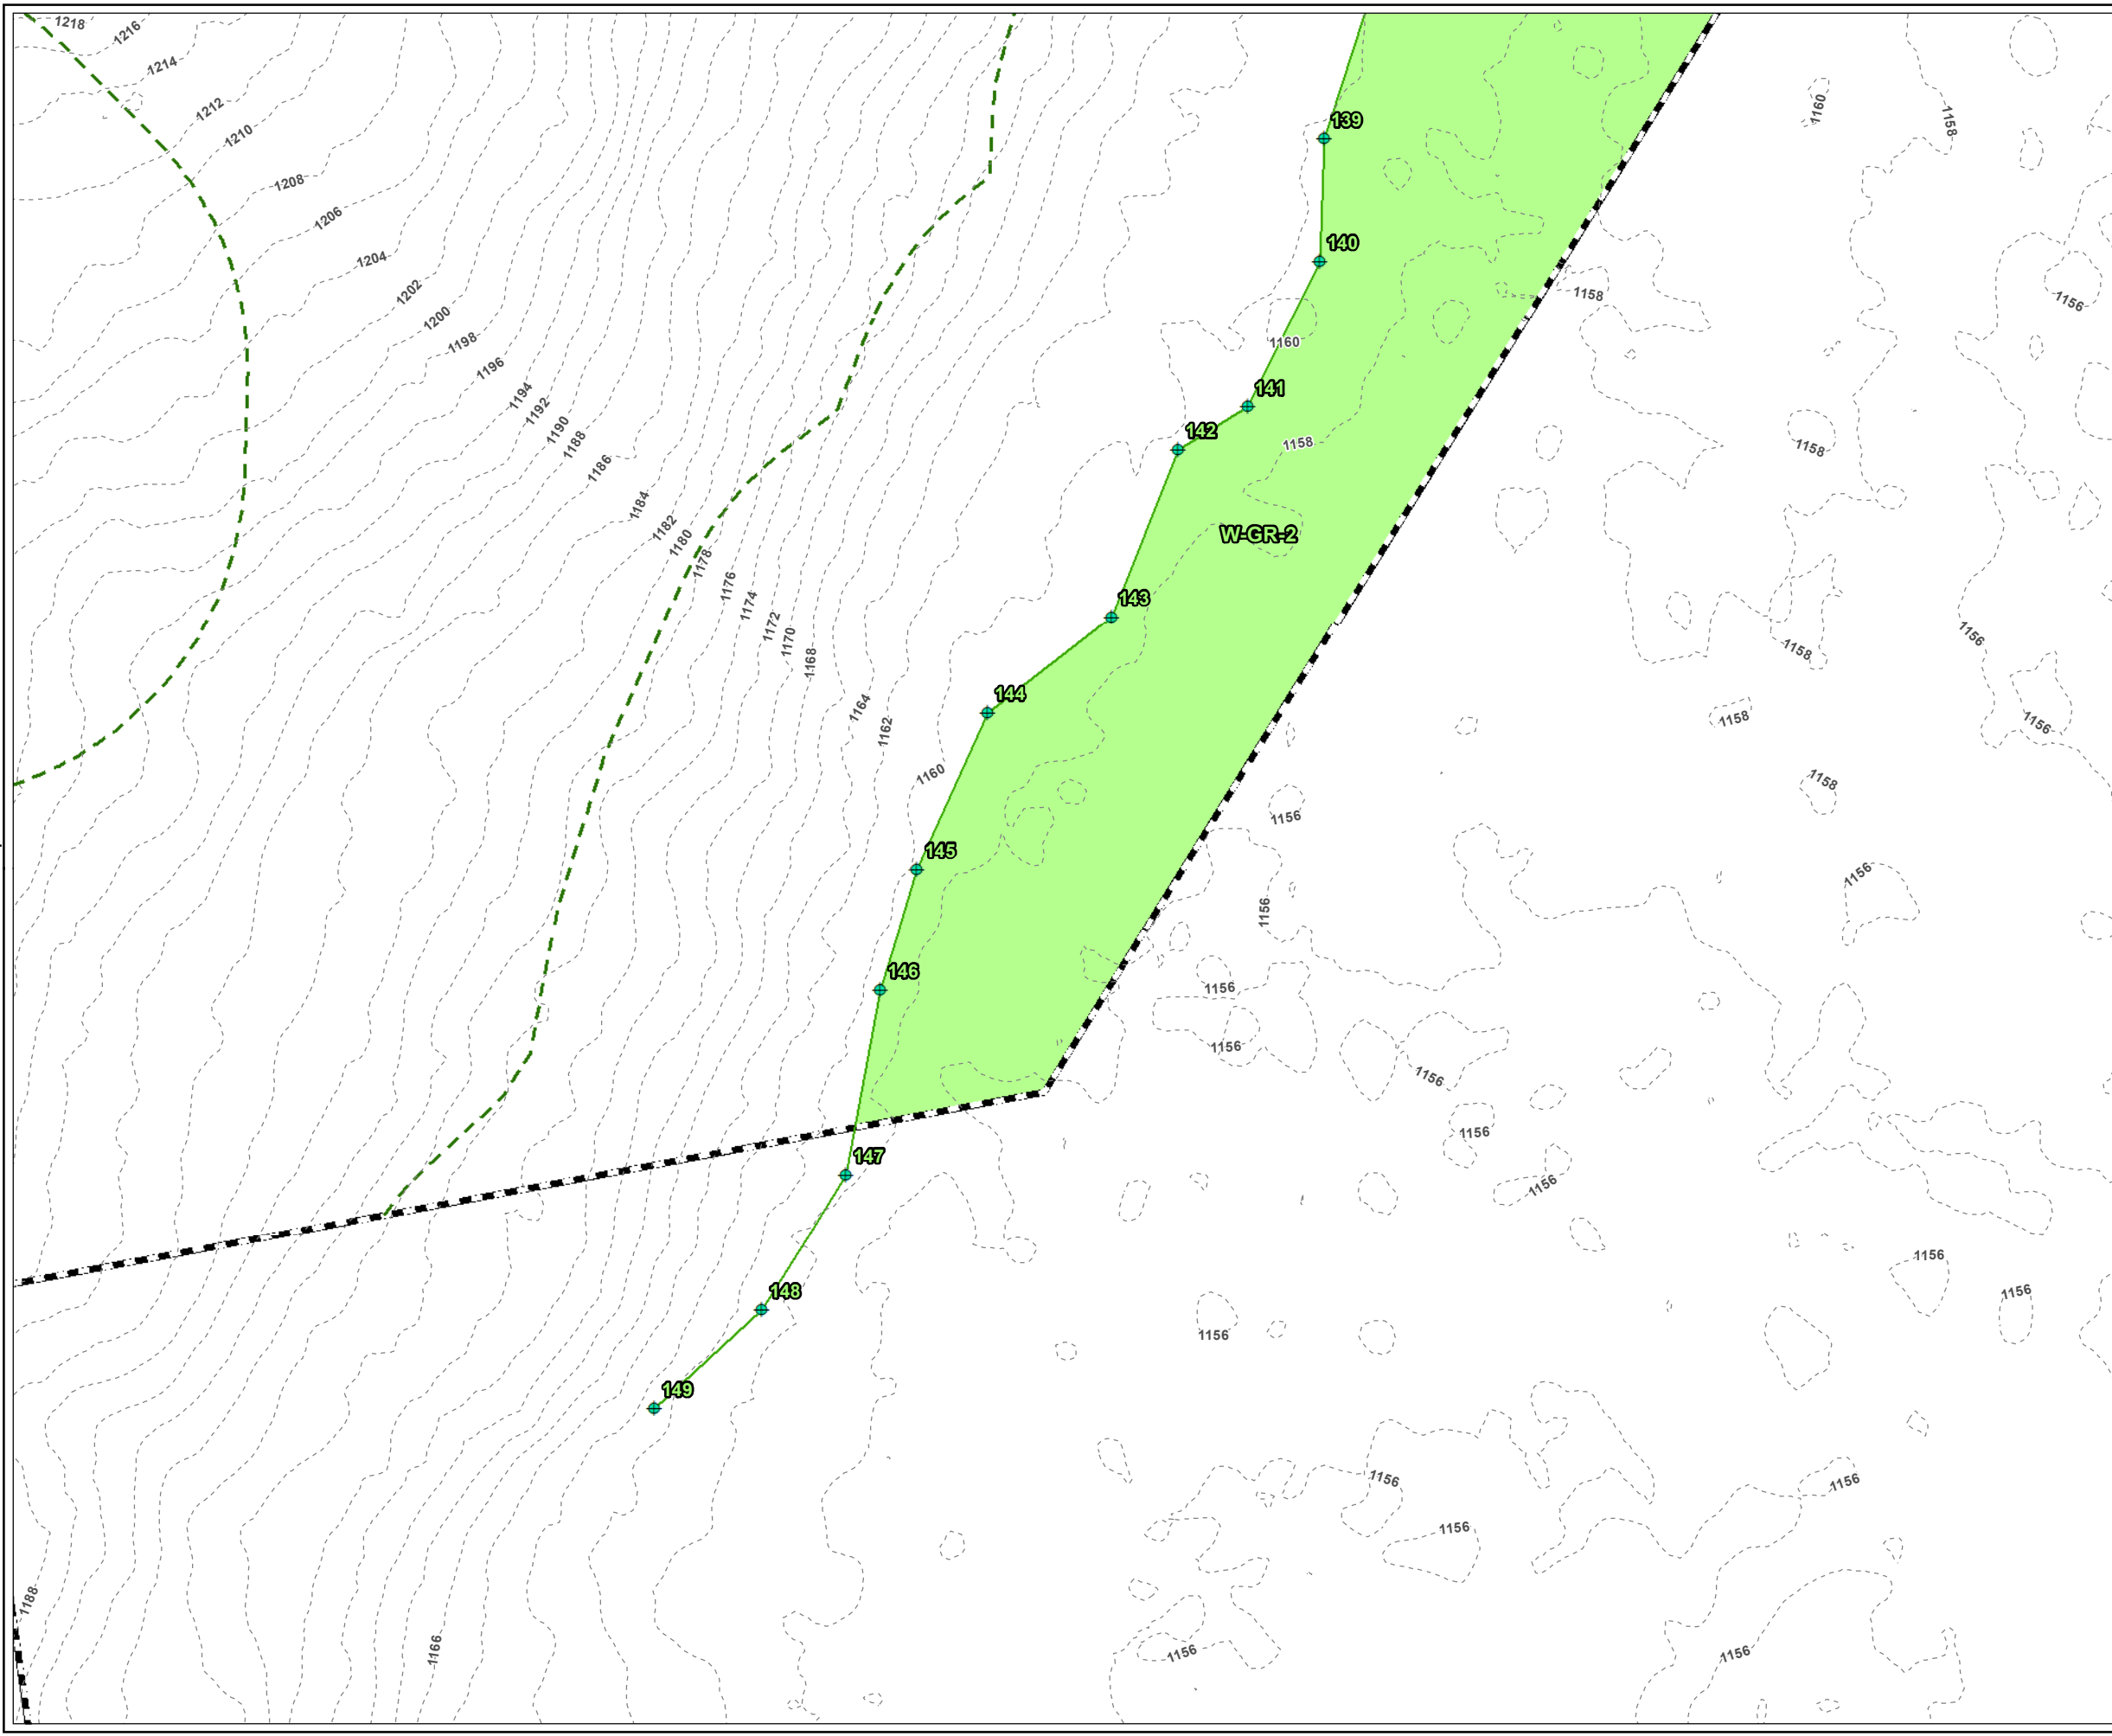

LEGEND

- PROJECT BOUNDARY
- BANK FLAG NUMBER
- WETLAND FLAG NUMBER
- VERNAL POOL FLAG NUMBER
- WETLAND FLAG
- DELINEATED BORDERING VEGETATED WETLAND AREA
- DELINEATED WETLAND BOUNDARY LINE
- 100-FT BUFFER ZONE
- 2-FT CONTOUR

PLANS NOT FOR CONSTRUCTION

1 INCH = 50 FEET

50 0 50

Feet

PROJECT:

MONTAGUE ROAD PROJECT
FRANKLIN COUNTY, MASSACHUSETTS

TITLE:

DELINEATED
RESOURCES MAP

DRAWN BY: M. RAYMOND

PROJ NO.: 336892

CHECKED BY: M. LENNON


APPROVED BY: M. FIRSTENBERG

DATE: JUNE 2022

FIGURE 1
Page 30 of 38

650 SUFFOLK STREET
LOWELL, MA 01854

FILE NO.: Montague_ANRAD_Series_11x17_20220620.mxd

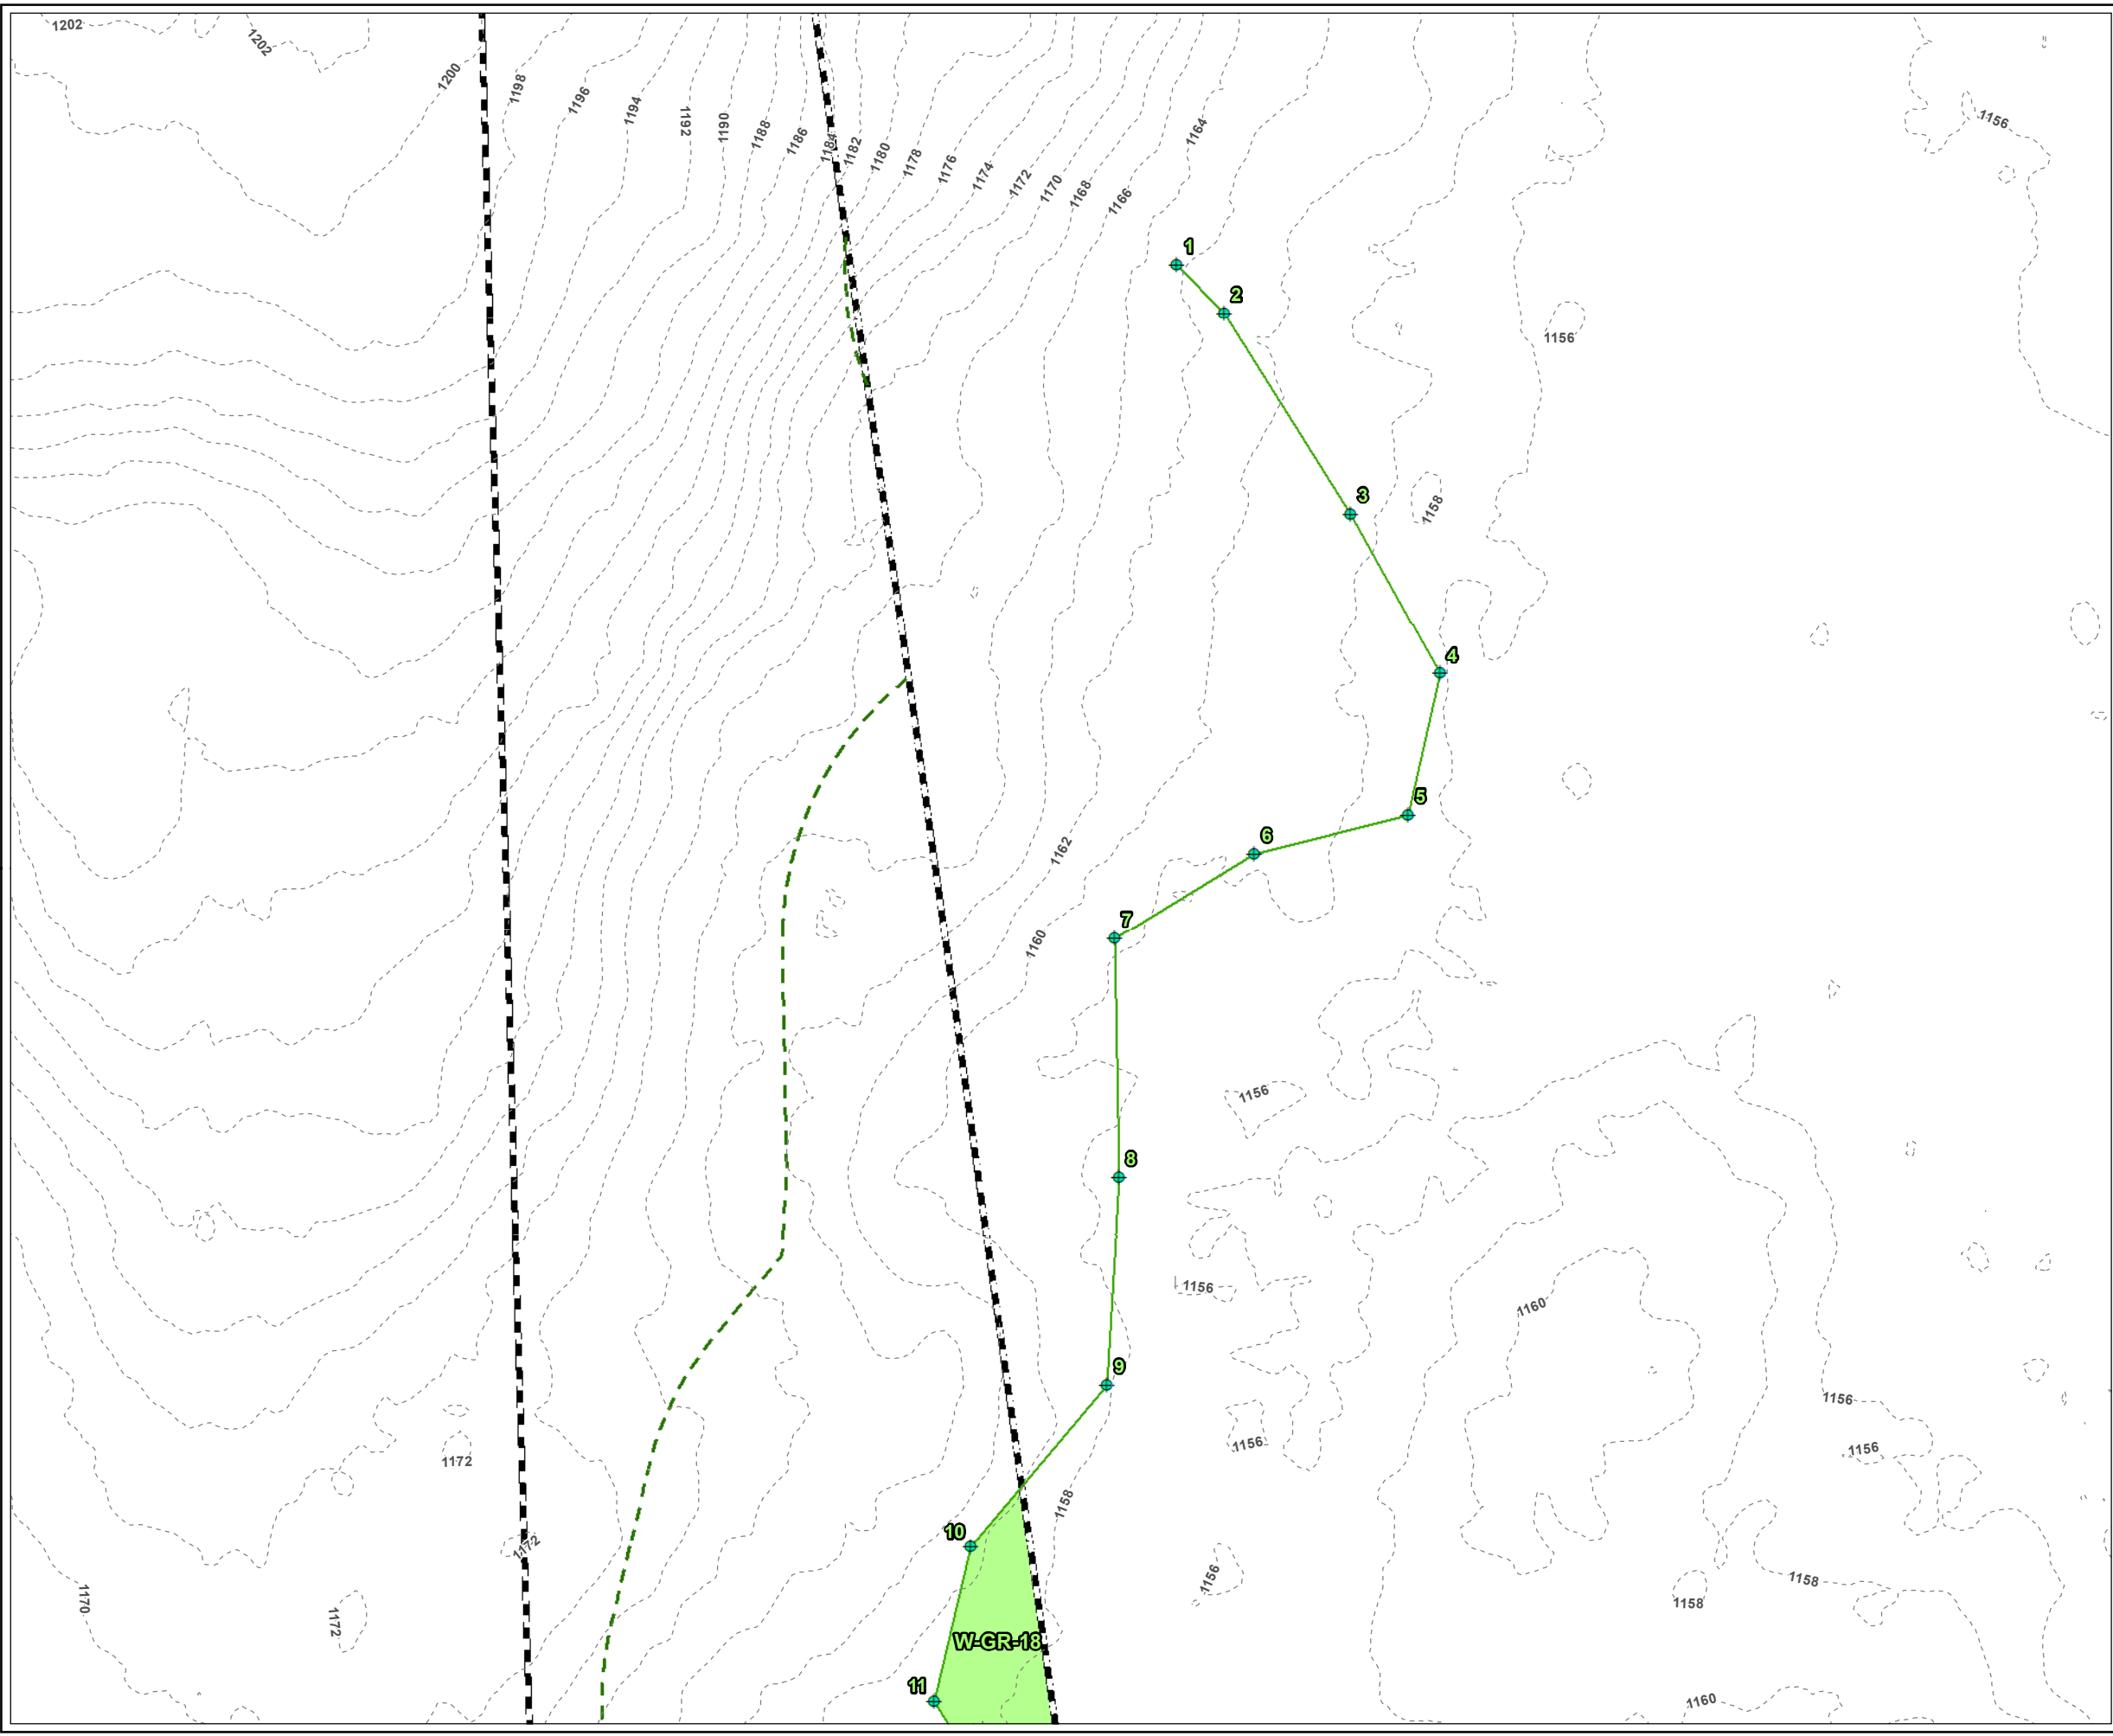

LEGEND

PROJECT BOUNDARY

BANK FLAG NUMBER

WETLAND FLAG NUMBER

VERNAL POOL FLAG NUMBER

WETLAND FLAG

DELINEATED BORDERING VEGETATED WETLAND AREA

DELINEATED WETLAND BOUNDARY LINE

100-FT BUFFER ZONE

2-FT CONTOUR

PLANS NOT FOR CONSTRUCTION

1 INCH = 50 FEET

500

0

500

Feet

PROJECT:

MONTAGUE ROAD PROJECT
FRANKLIN COUNTY, MASSACHUSETTS

TITLE:

DELINEATED
RESOURCES MAP

DRAWN BY: M.RAYMOND

PROJ NO: 336892

CHECKED BY: M. LENNON

APPROVED BY: M. FIRSTENBERG


DATE: JUNE 2022

FIGURE 1
Page 31 of 38

650 SUFFOLK STREET
LOWELL, MA 01854

FILE NO:

Montague_ANRAD_Series_11x17_20220620.mxd

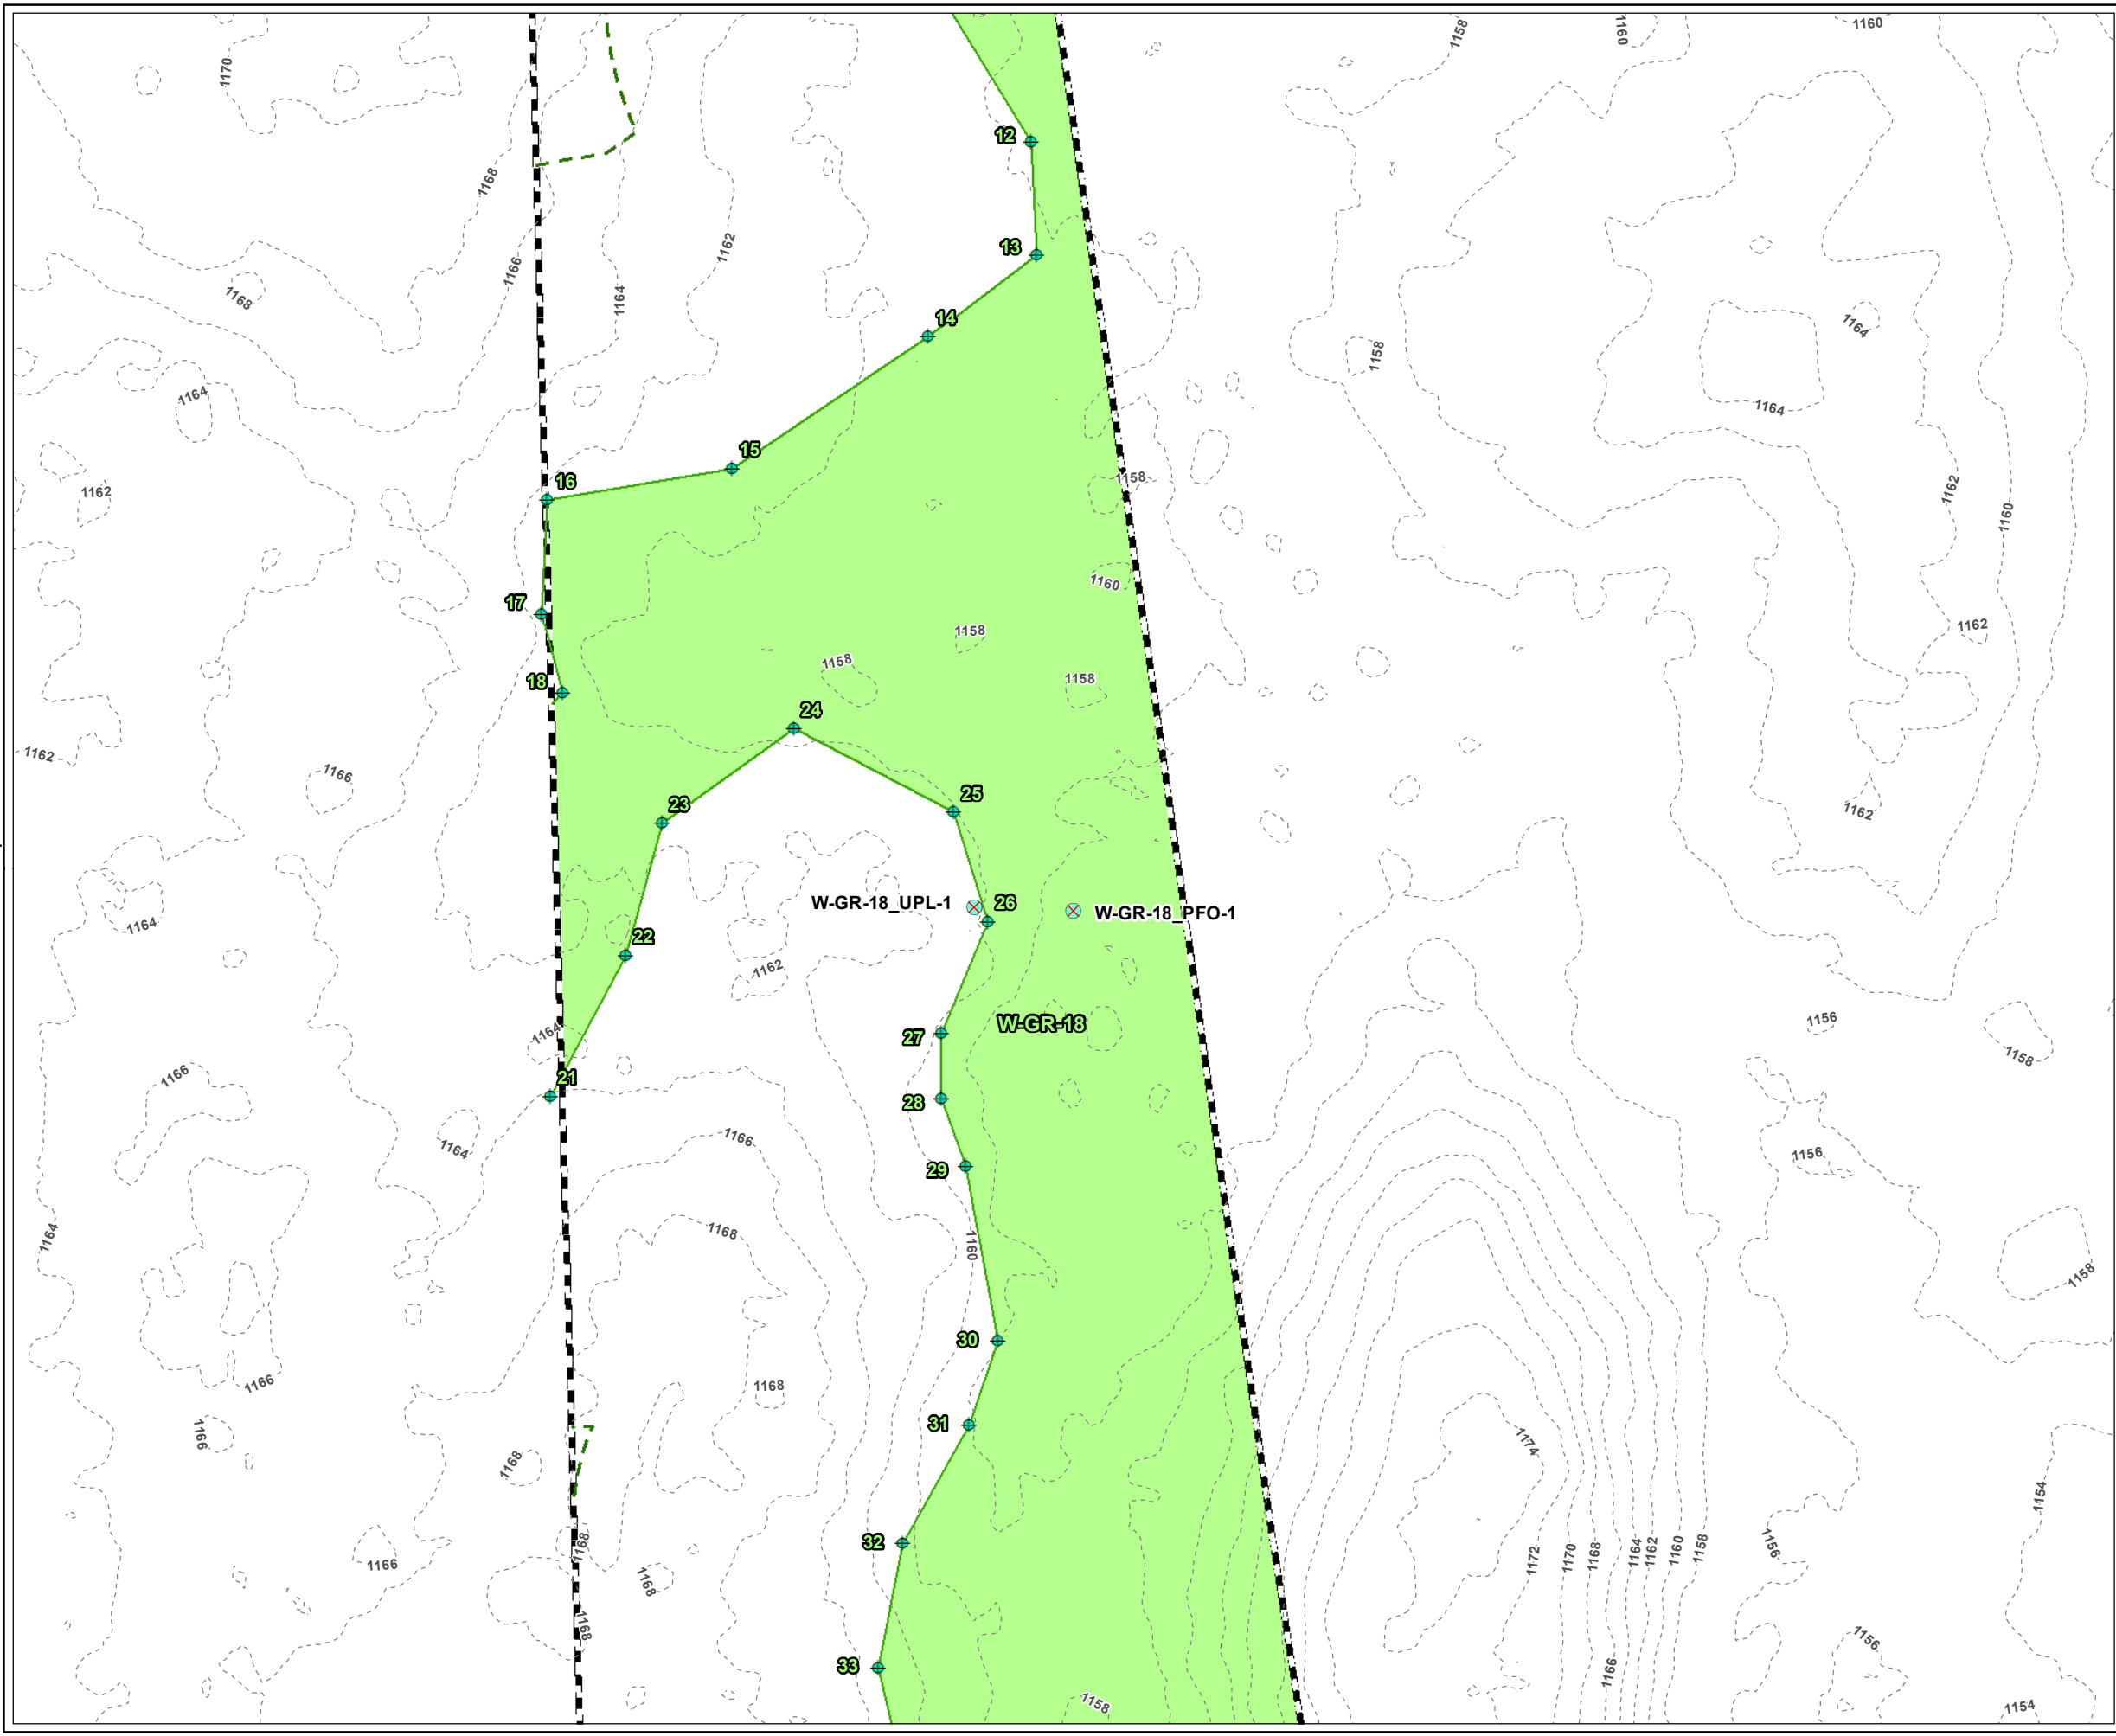

LEGEND

- PROJECT BOUNDARY
- BANK FLAG NUMBER
- WETLAND FLAG NUMBER
- VERNAL POOL FLAG NUMBER
- USACE PLOT
- WETLAND FLAG
- DELINEATED BORDERING VEGETATED WETLAND AREA
- DELINEATED WETLAND BOUNDARY LINE
- 100-FT BUFFER ZONE
- 2-FT CONTOUR

PLANS NOT FOR CONSTRUCTION

1 INCH = 50 FEET

50 0 50

Feet

PROJECT:

MONTAGUE ROAD PROJECT
FRANKLIN COUNTY, MASSACHUSETTS

TITLE:

DELINEATED
RESOURCES MAP

DRAWN BY: M.RAYMOND

PROJ NO: 336892

CHECKED BY: M. LENNON

APPROVED BY: M. FIRSTENBERG


DATE: JUNE 2022

FIGURE 1
Page 32 of 38

650 SUFFOLK STREET
LOWELL, MA 01854

FILE NO:

Montague_ANRAD_Series_11x17_20220620.mxd

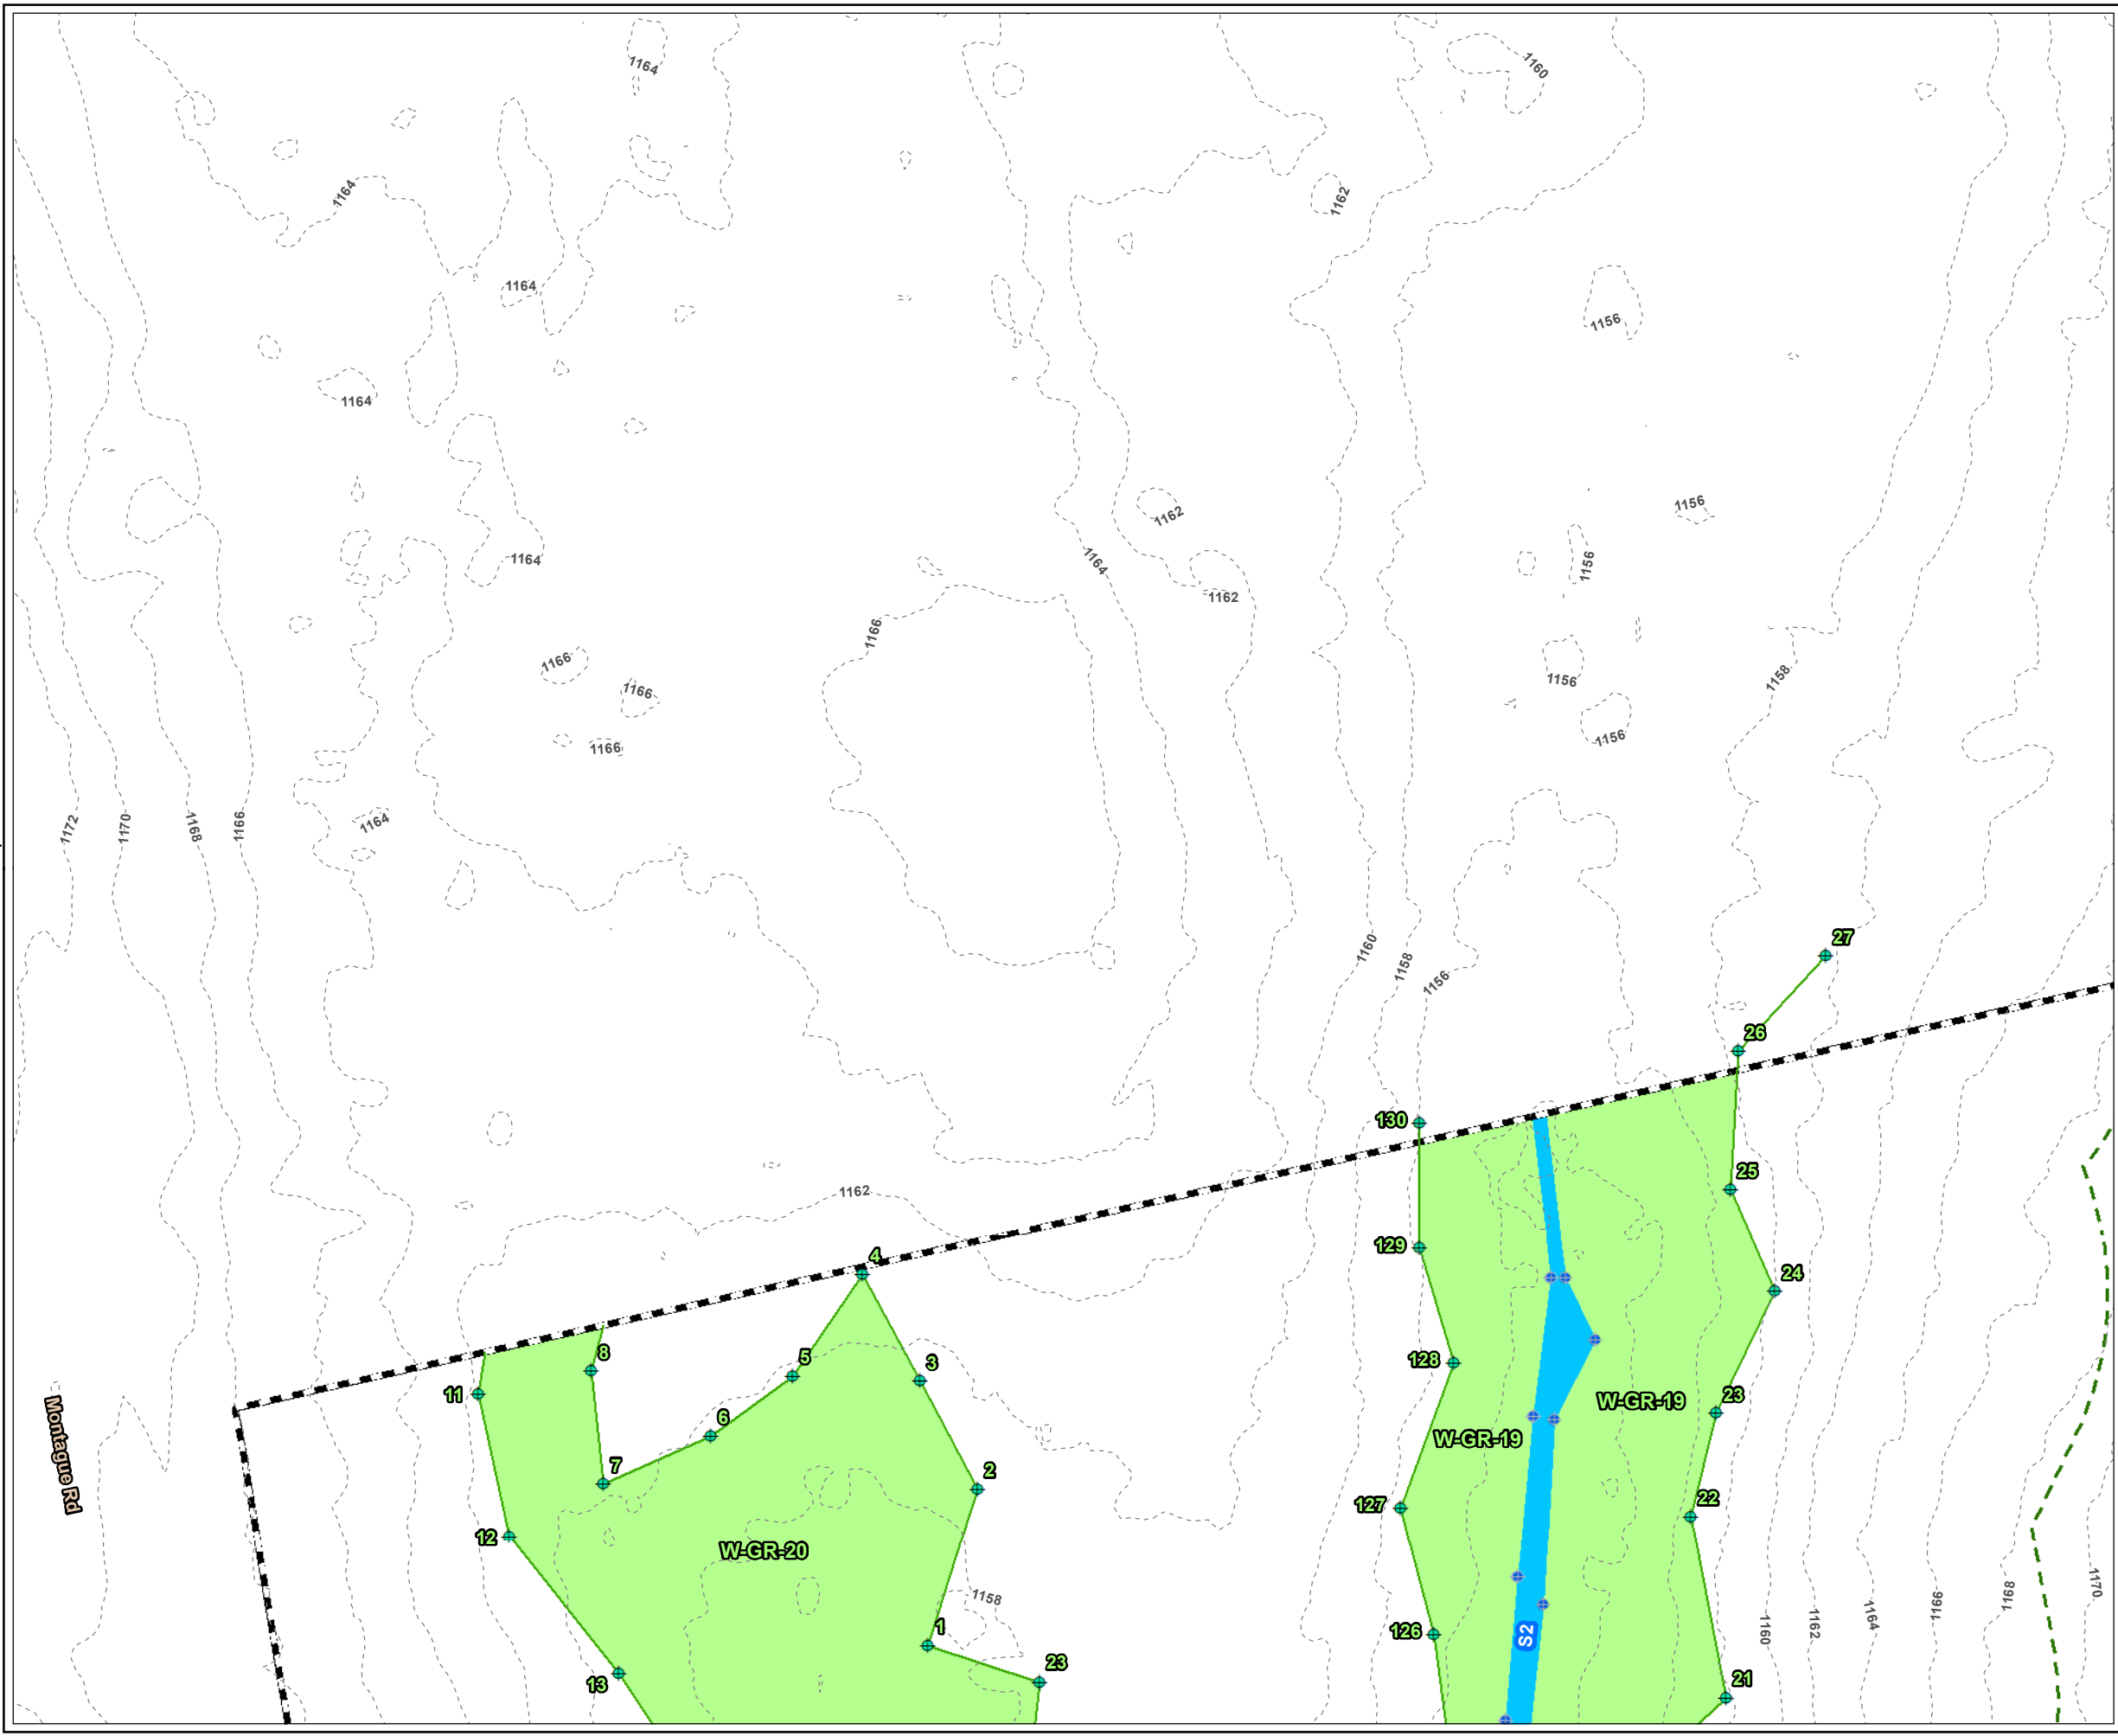

LEGEND

- PROJECT BOUNDARY
- BANK FLAG NUMBER
- WETLAND FLAG NUMBER
- VERNAL POOL FLAG NUMBER
- WETLAND FLAG
- BANK FLAG
- DELINEATED INTERMITTENT STREAM AREA
- DELINEATED BORDERING VEGETATED WETLAND AREA
- DELINEATED WETLAND BOUNDARY LINE
- 100-FT BUFFER ZONE
- 2-FT CONTOUR

PLANS NOT FOR CONSTRUCTION

1 INCH = 50 FEET

50 0 50

Feet

PROJECT:

MONTAGUE ROAD PROJECT
FRANKLIN COUNTY, MASSACHUSETTS

TITLE:

DELINEATED
RESOURCES MAP

DRAWN BY: M.RAYMOND

PROJ NO: 336892

CHECKED BY: M. LENNON

FIGURE 1


APPROVED BY: M. FIRSTENBERG

Page 33 of 38

DATE: JUNE 2022

650 SUFFOLK STREET
LOWELL, MA 01854

FILE NO: Montague_ANRAD_Series_11x17_20220620.mxd

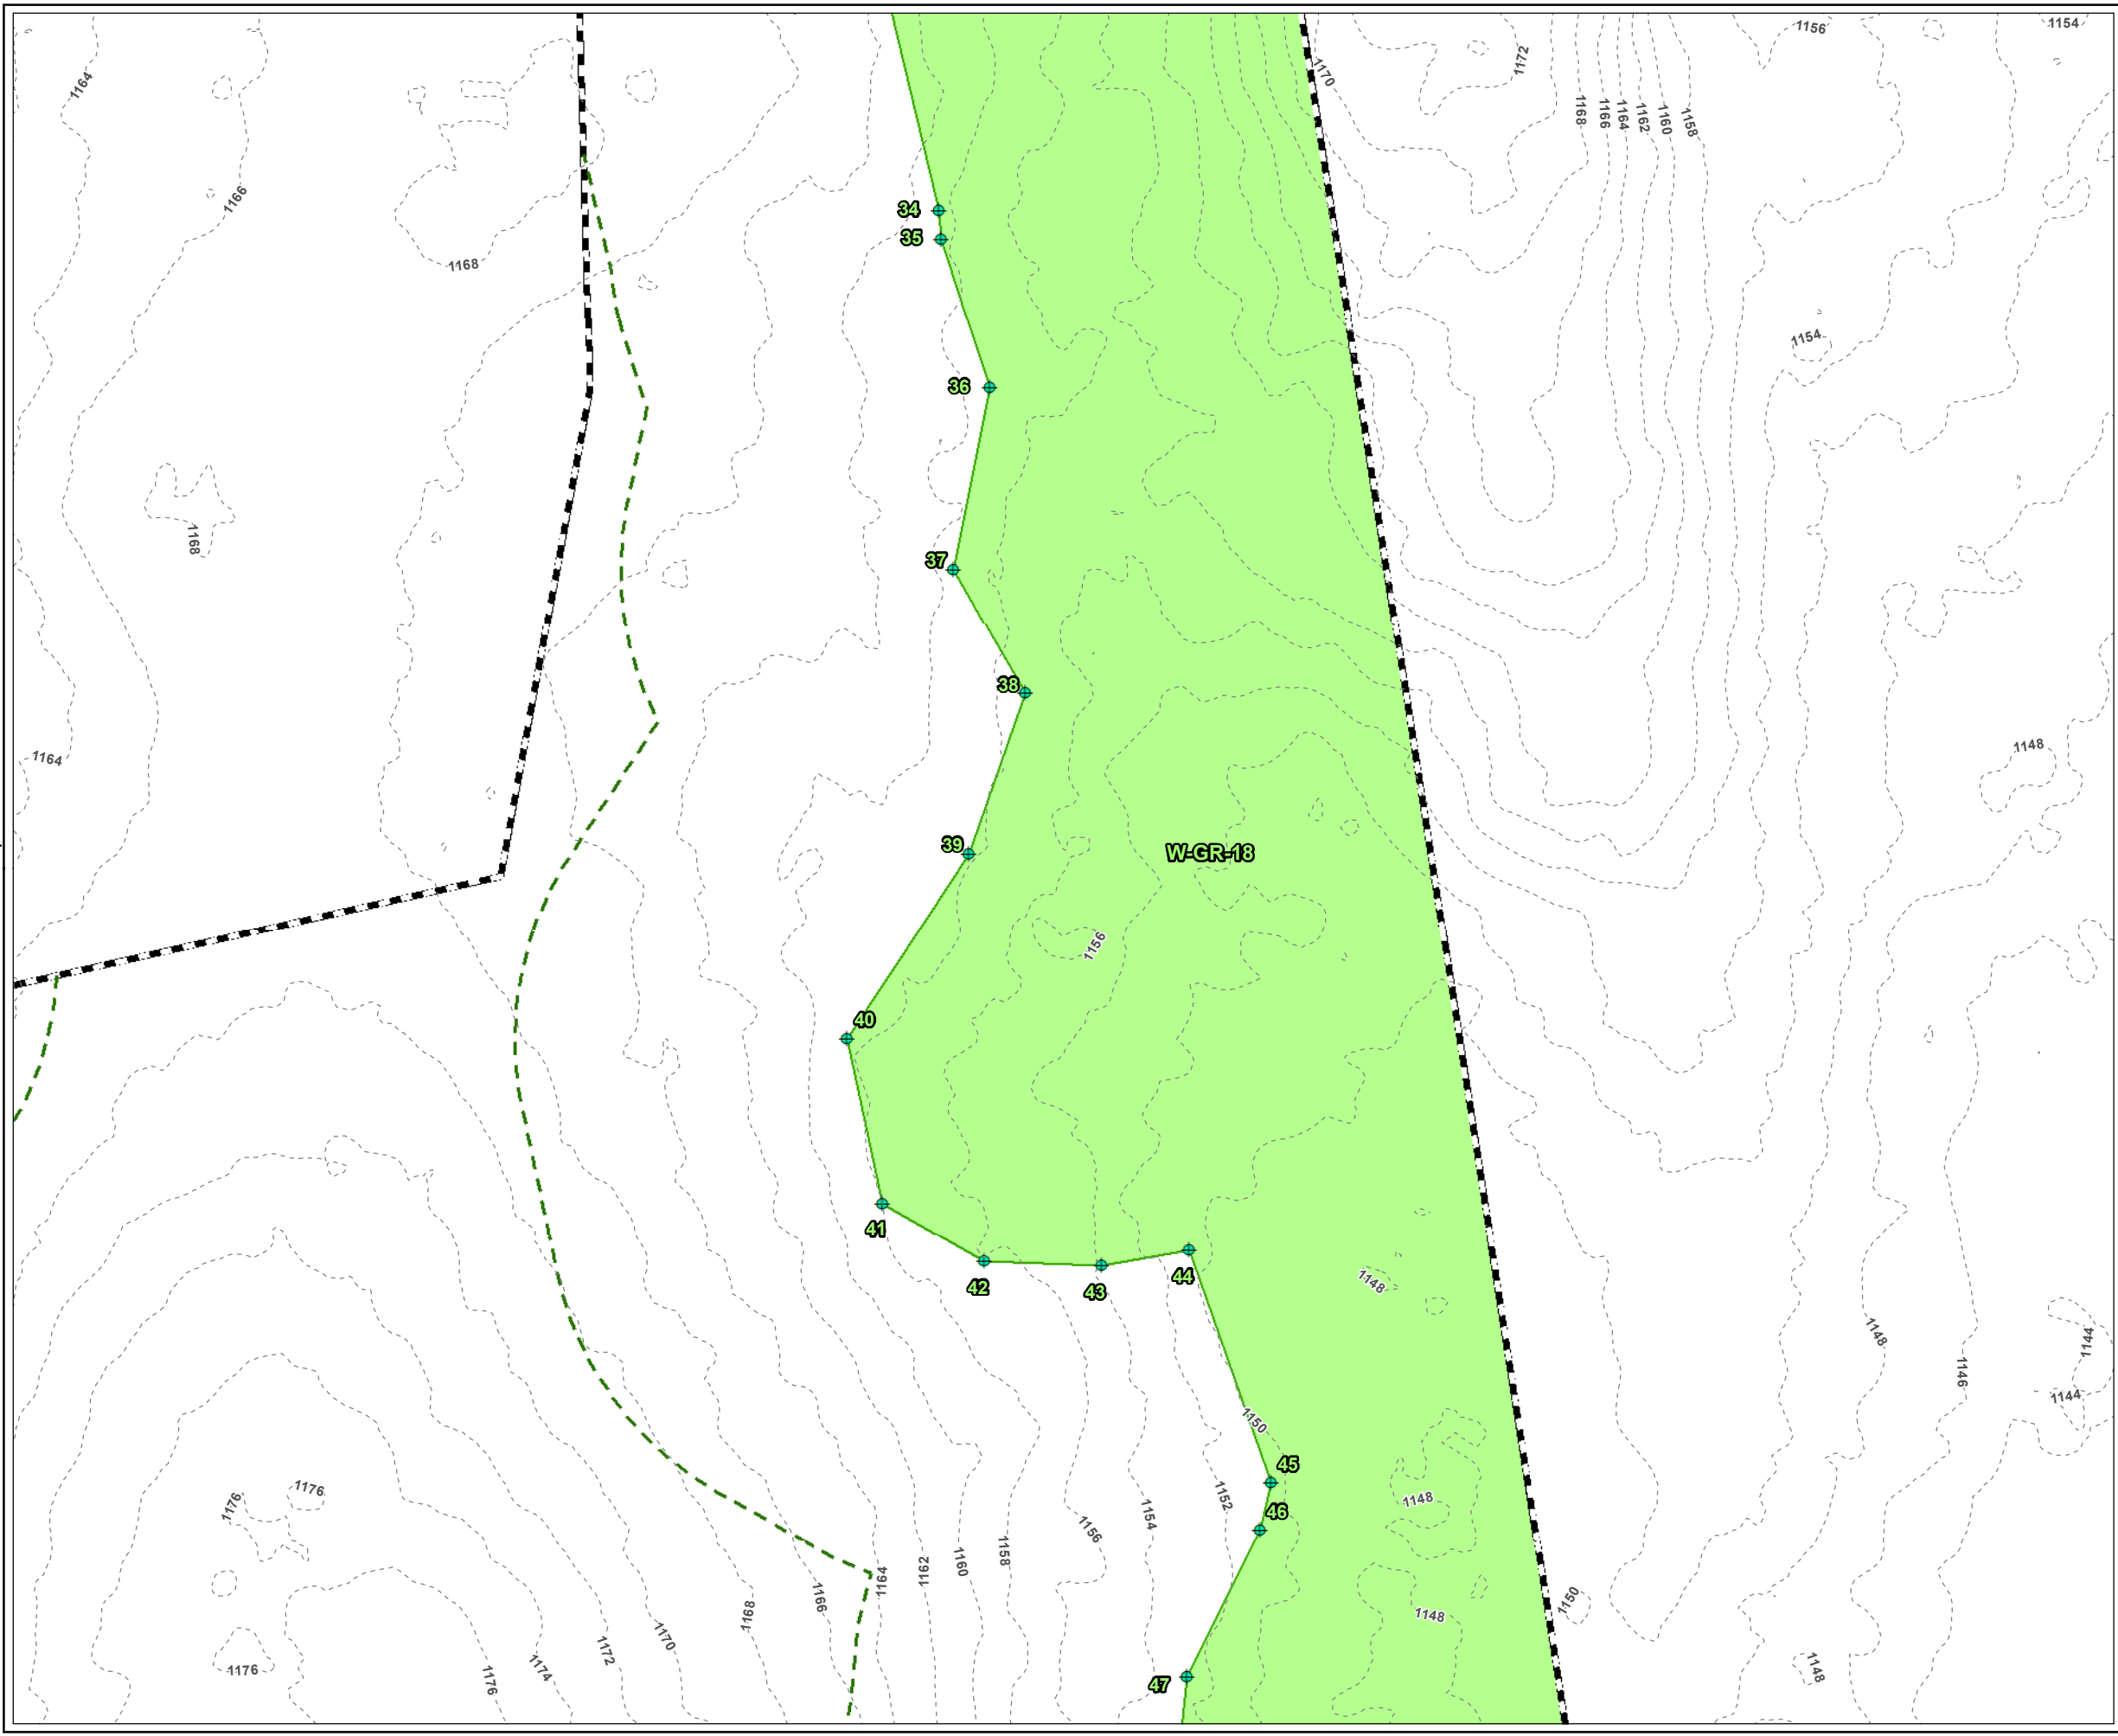

LEGEND

- PROJECT BOUNDARY
- BANK FLAG NUMBER
- WETLAND FLAG NUMBER
- VERNAL POOL FLAG NUMBER
- WETLAND FLAG
- DELINEATED BORDERING VEGETATED WETLAND AREA
- DELINEATED WETLAND BOUNDARY LINE
- 100-FT BUFFER ZONE
- 2-FT CONTOUR

PLANS NOT FOR CONSTRUCTION

1 INCH = 50 FEET

50 0 50

Feet

PROJECT:

MONTAGUE ROAD PROJECT
FRANKLIN COUNTY, MASSACHUSETTS

TITLE:

DELINEATED
RESOURCES MAP

DRAWN BY: M.RAYMOND

PROJ NO.: 336892

CHECKED BY: M. LENNON


APPROVED BY: M. FIRSTENBERG

DATE: JUNE 2022

FIGURE 1
Page 34 of 38

650 SUFFOLK STREET
LOWELL, MA 01854

FILE NO.: Montague_ANRAD_Series_11x17_20220620.mxd

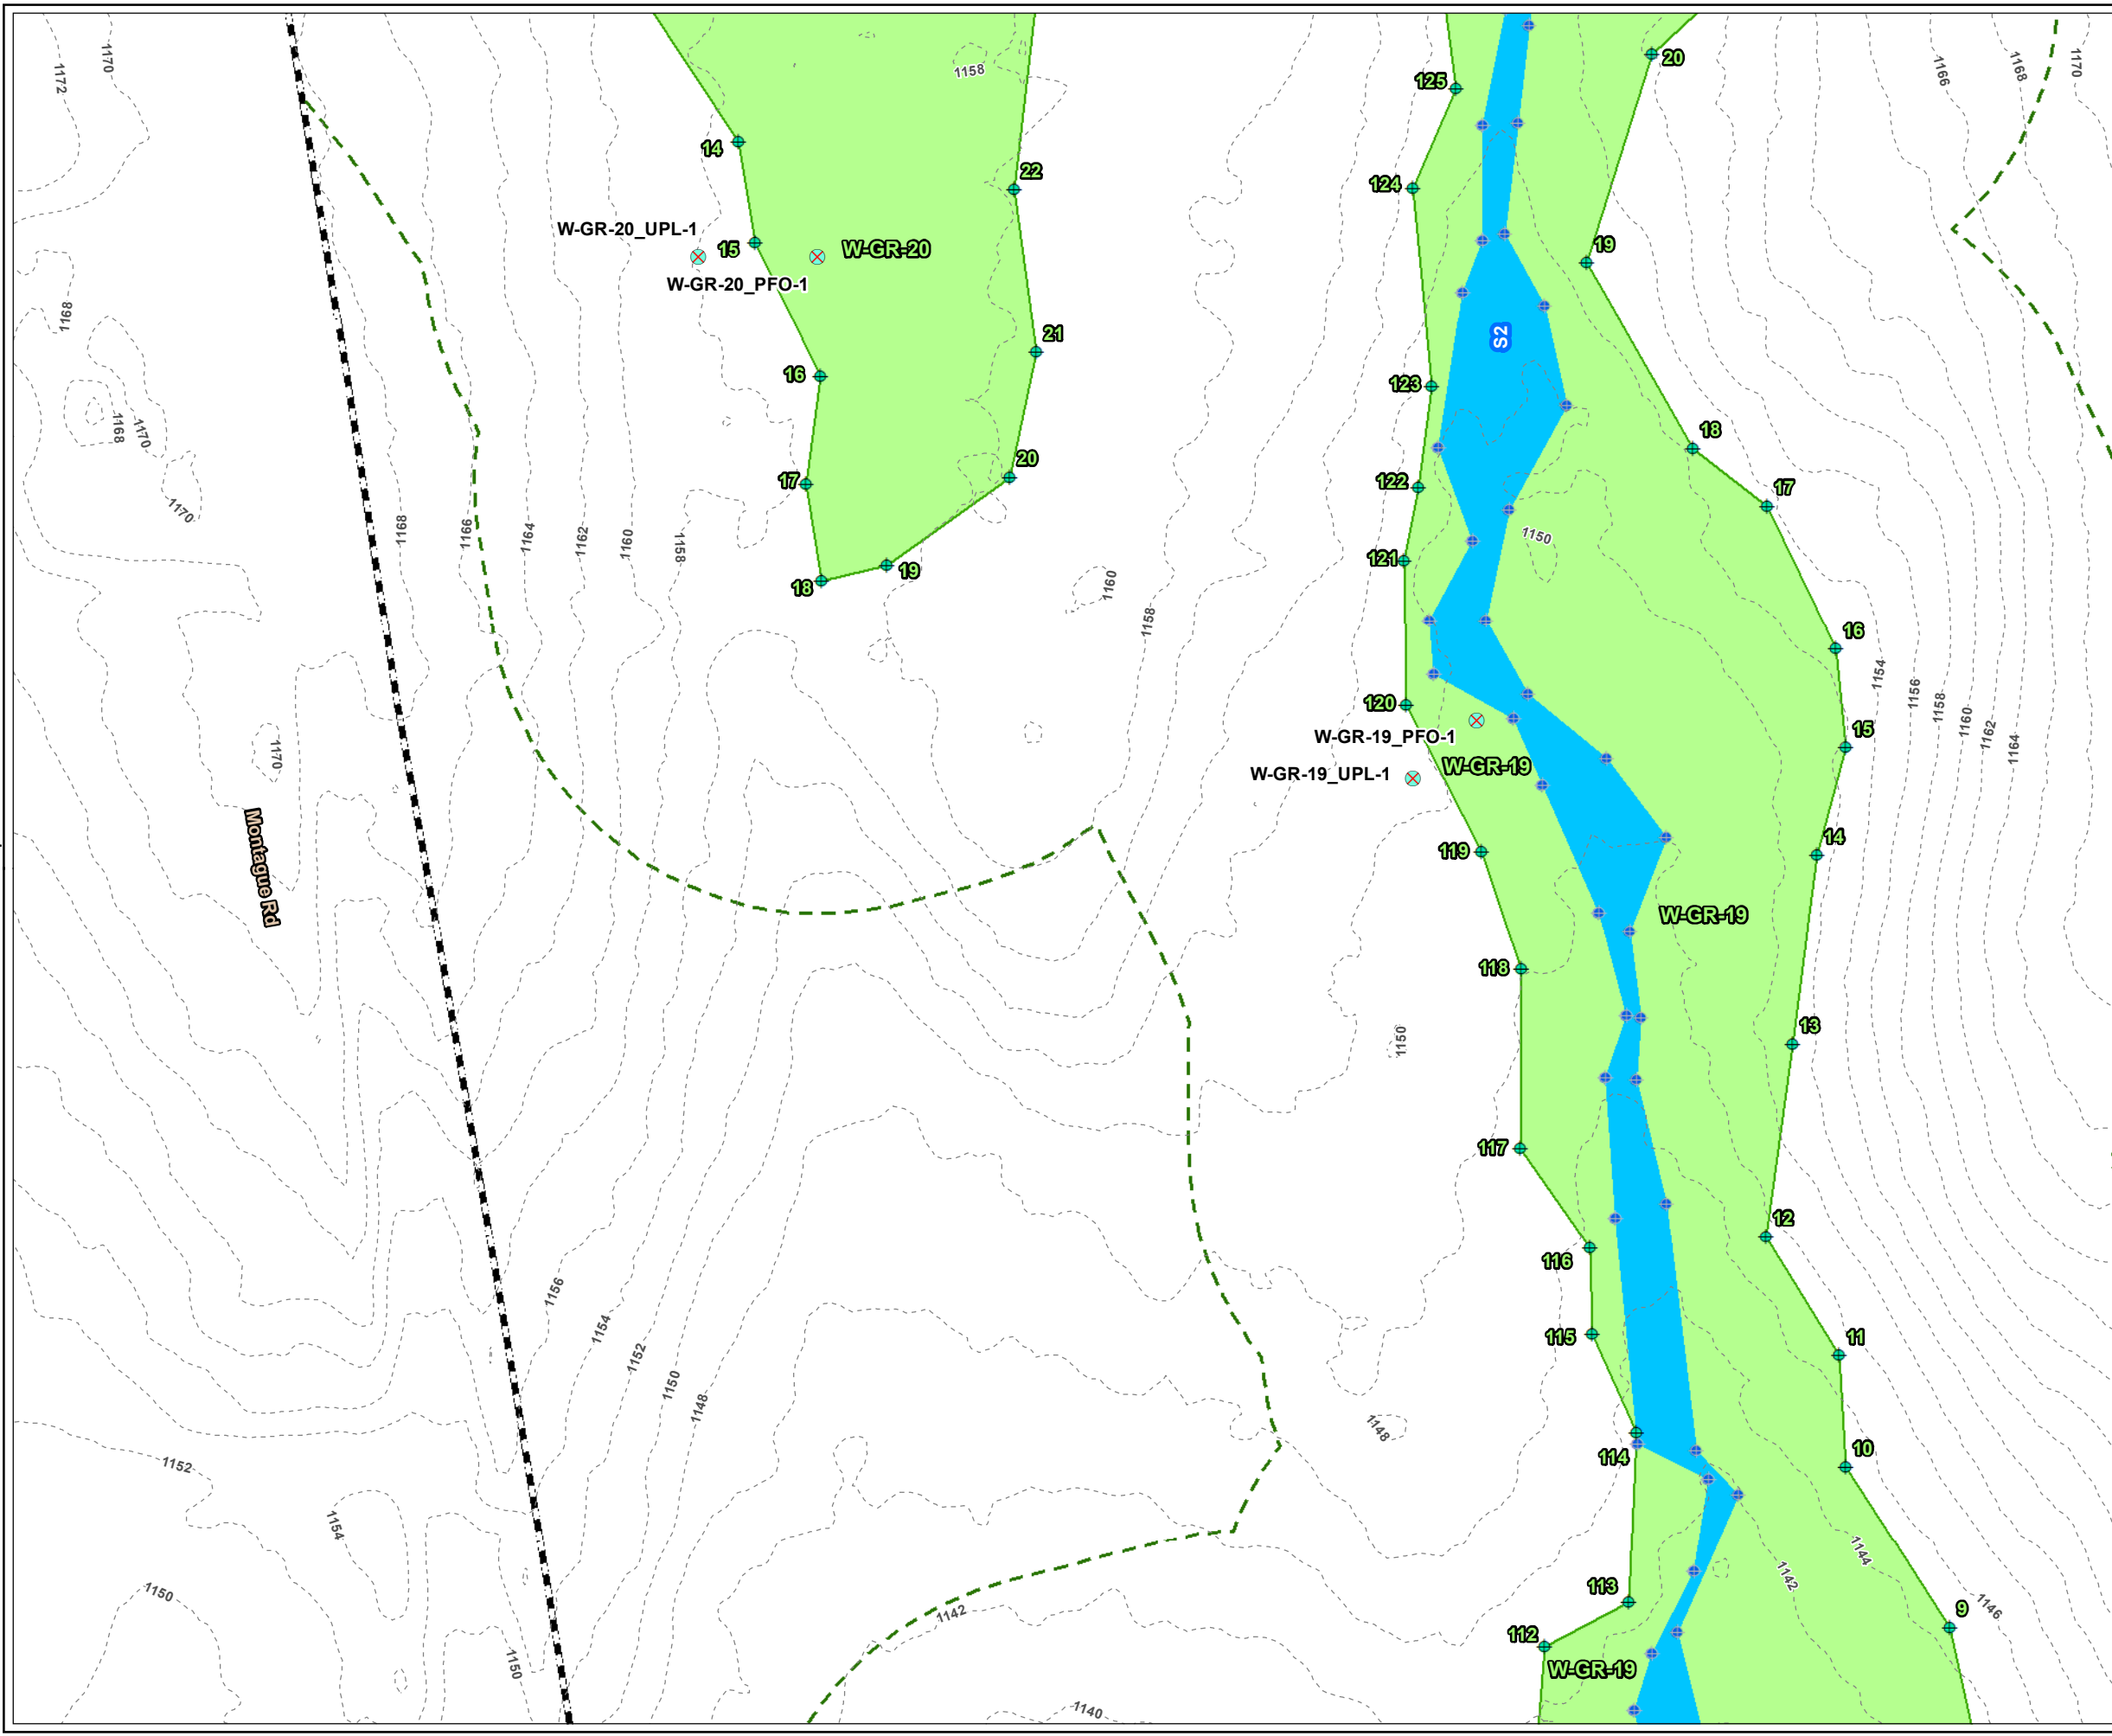

LEGEND

- PROJECT BOUNDARY
- BANK FLAG NUMBER
- WETLAND FLAG NUMBER
- VERNAL POOL FLAG NUMBER
- USACE PLOT
- WETLAND FLAG
- BANK FLAG
- DELINEATED INTERMITTENT STREAM AREA
- DELINEATED BORDERING VEGETATED WETLAND AREA
- DELINEATED WETLAND BOUNDARY LINE
- 100-FT BUFFER ZONE
- 2-FT CONTOUR

PLANS NOT FOR CONSTRUCTION

1 INCH = 50 FEET

50 0 50

Feet

PROJECT:

MONTAGUE ROAD PROJECT
FRANKLIN COUNTY, MASSACHUSETTS

TITLE:

DELINEATED
RESOURCES MAP

DRAWN BY: M.RAYMOND

PROJ NO: 336892

CHECKED BY: M. LENNON

FIGURE 1


APPROVED BY: M. FIRSTENBERG

Page 35 of 38

DATE: JUNE 2022

650 SUFFOLK STREET
LOWELL, MA 01854

FILE NO: Montague_ANRAD_Series_11x17_20220620.mxd

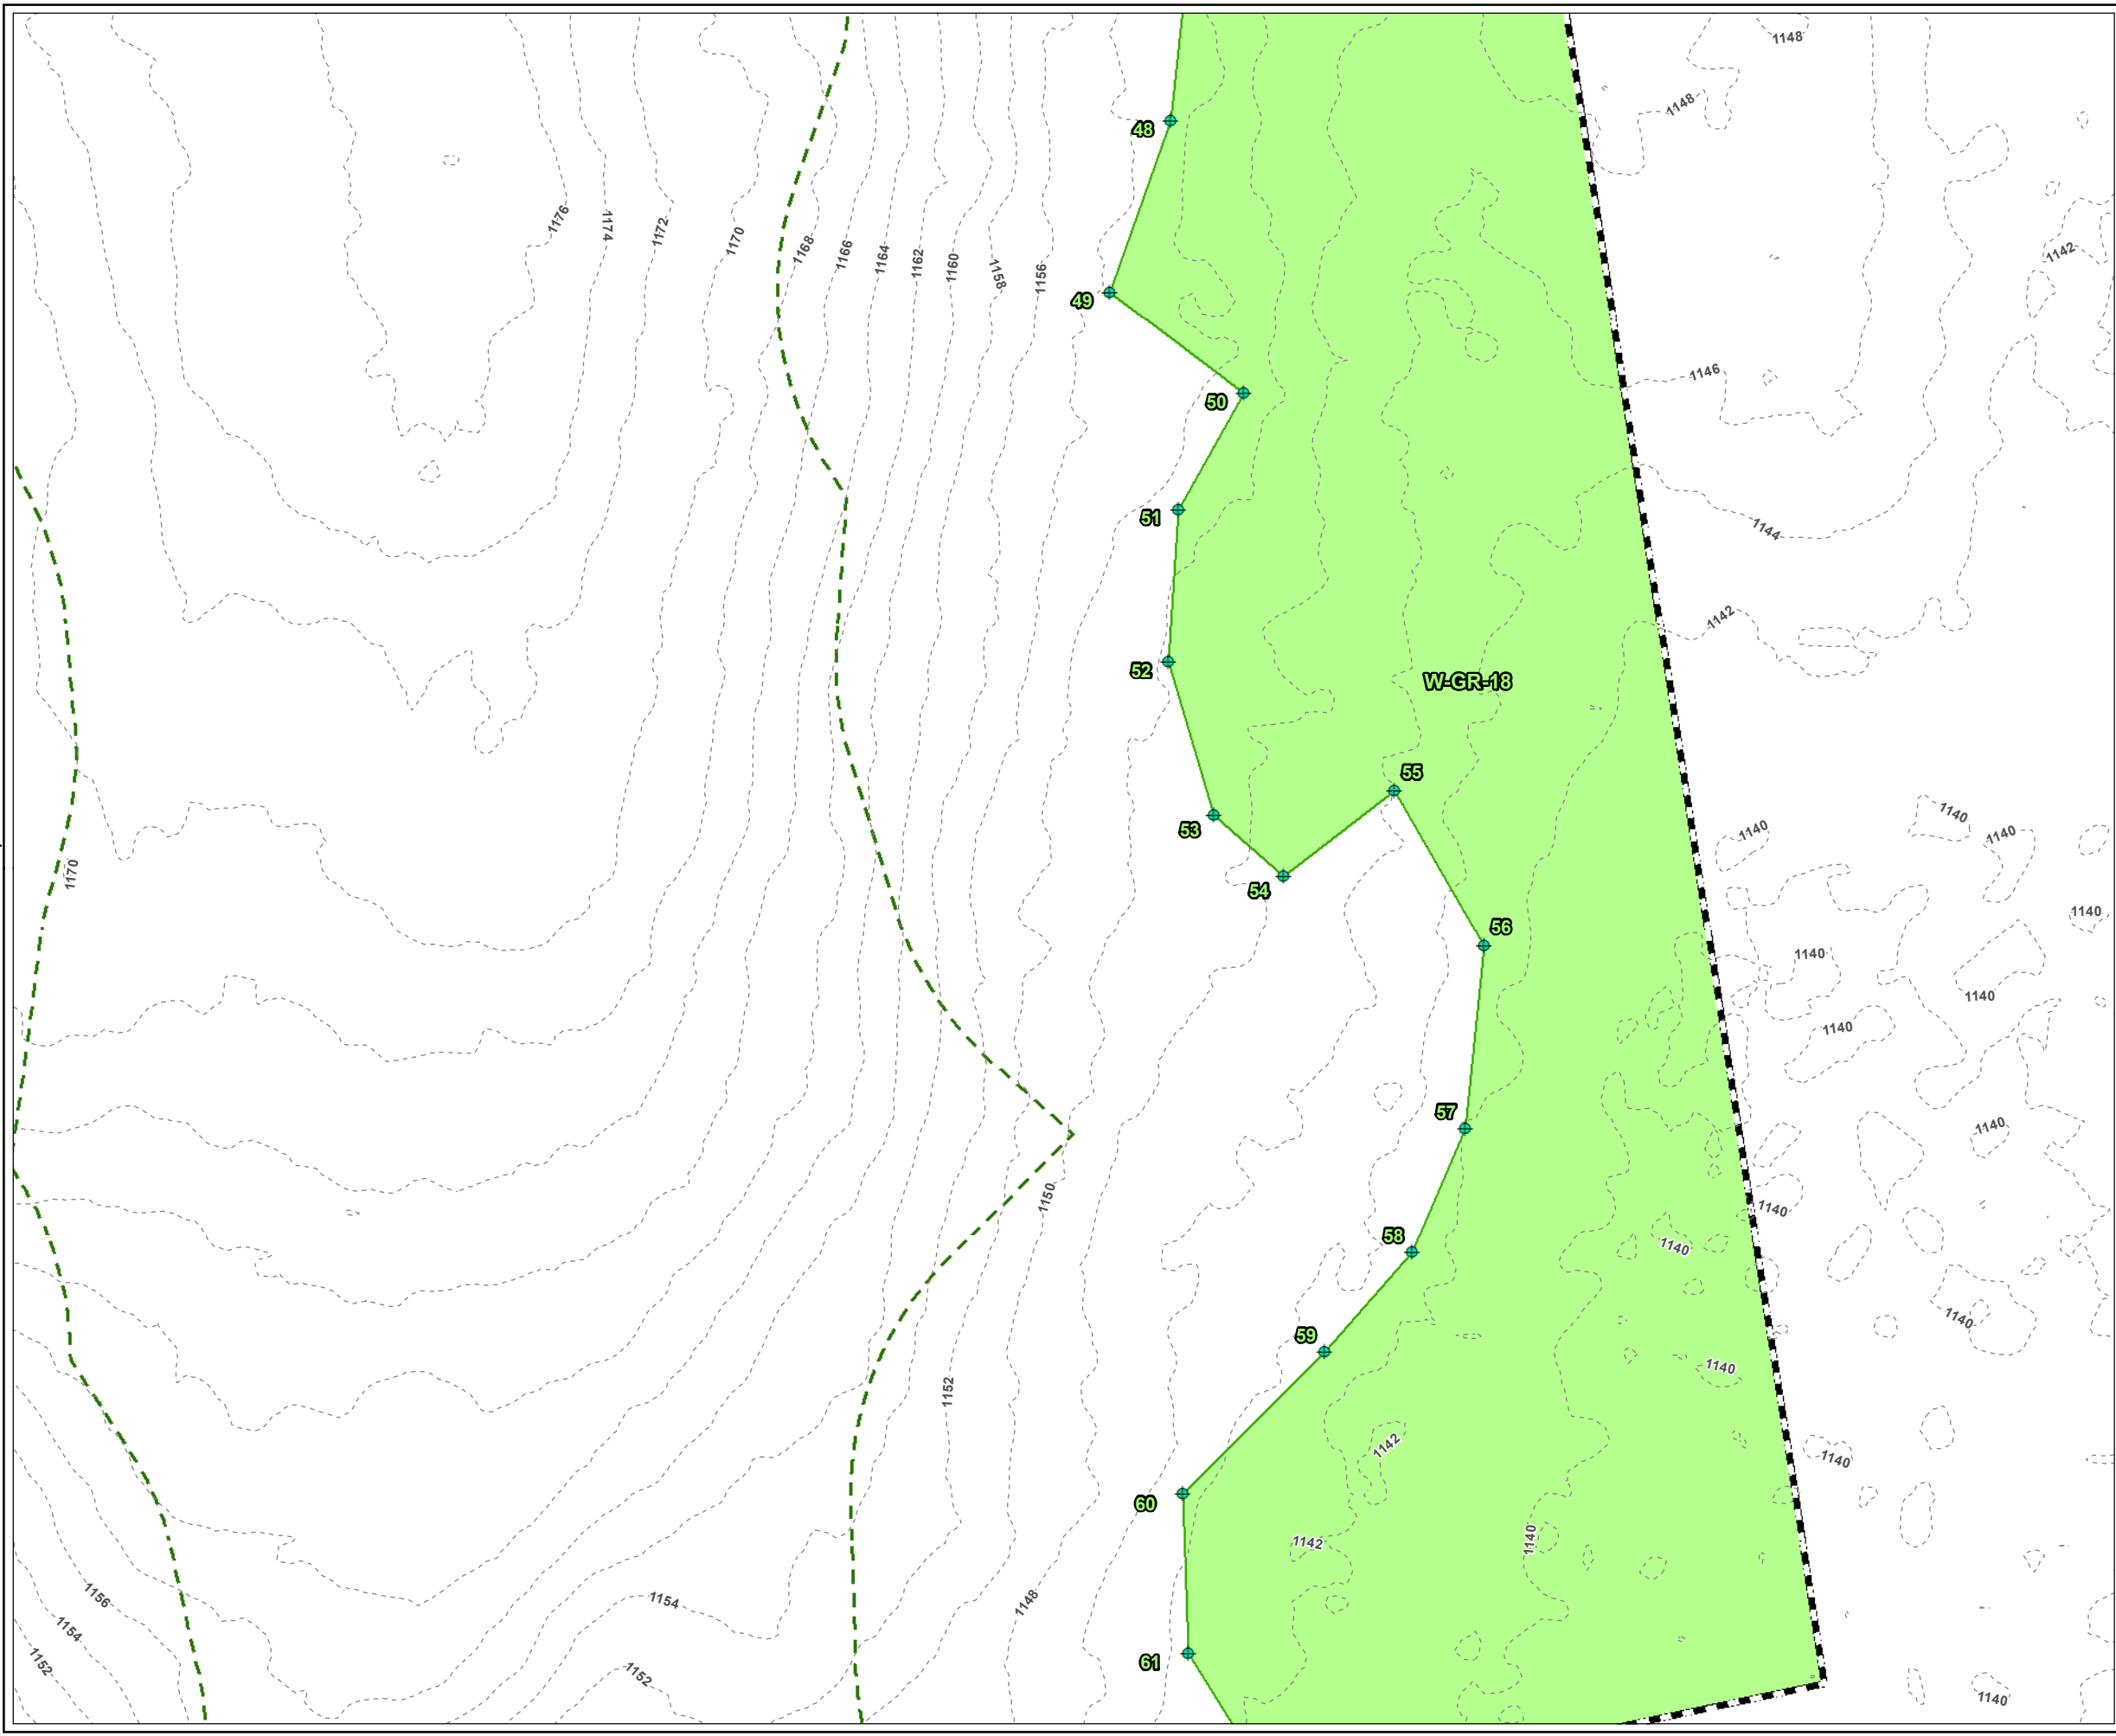

LEGEND

- PROJECT BOUNDARY
- BANK FLAG NUMBER
- WETLAND FLAG NUMBER
- VERNAL POOL FLAG NUMBER
- WETLAND FLAG
- DELINEATED BORDERING VEGETATED WETLAND AREA
- DELINEATED WETLAND BOUNDARY LINE
- 100-FT BUFFER ZONE
- 2-FT CONTOUR

PLANS NOT FOR CONSTRUCTION

1 INCH = 50 FEET

50 0 50

Feet

PROJECT:

MONTAGUE ROAD PROJECT
FRANKLIN COUNTY, MASSACHUSETTS

TITLE:

DELINEATED
RESOURCES MAP

DRAWN BY: M.RAYMOND

PROJ NO: 336892

CHECKED BY: M. LENNON

FIGURE 1


APPROVED BY: M. FIRSTENBERG

Page 36 of 38

DATE: JUNE 2022

650 SUFFOLK STREET
LOWELL, MA 01854

FILE NO: Montague_ANRAD_Series_11x17_20220620.mxd

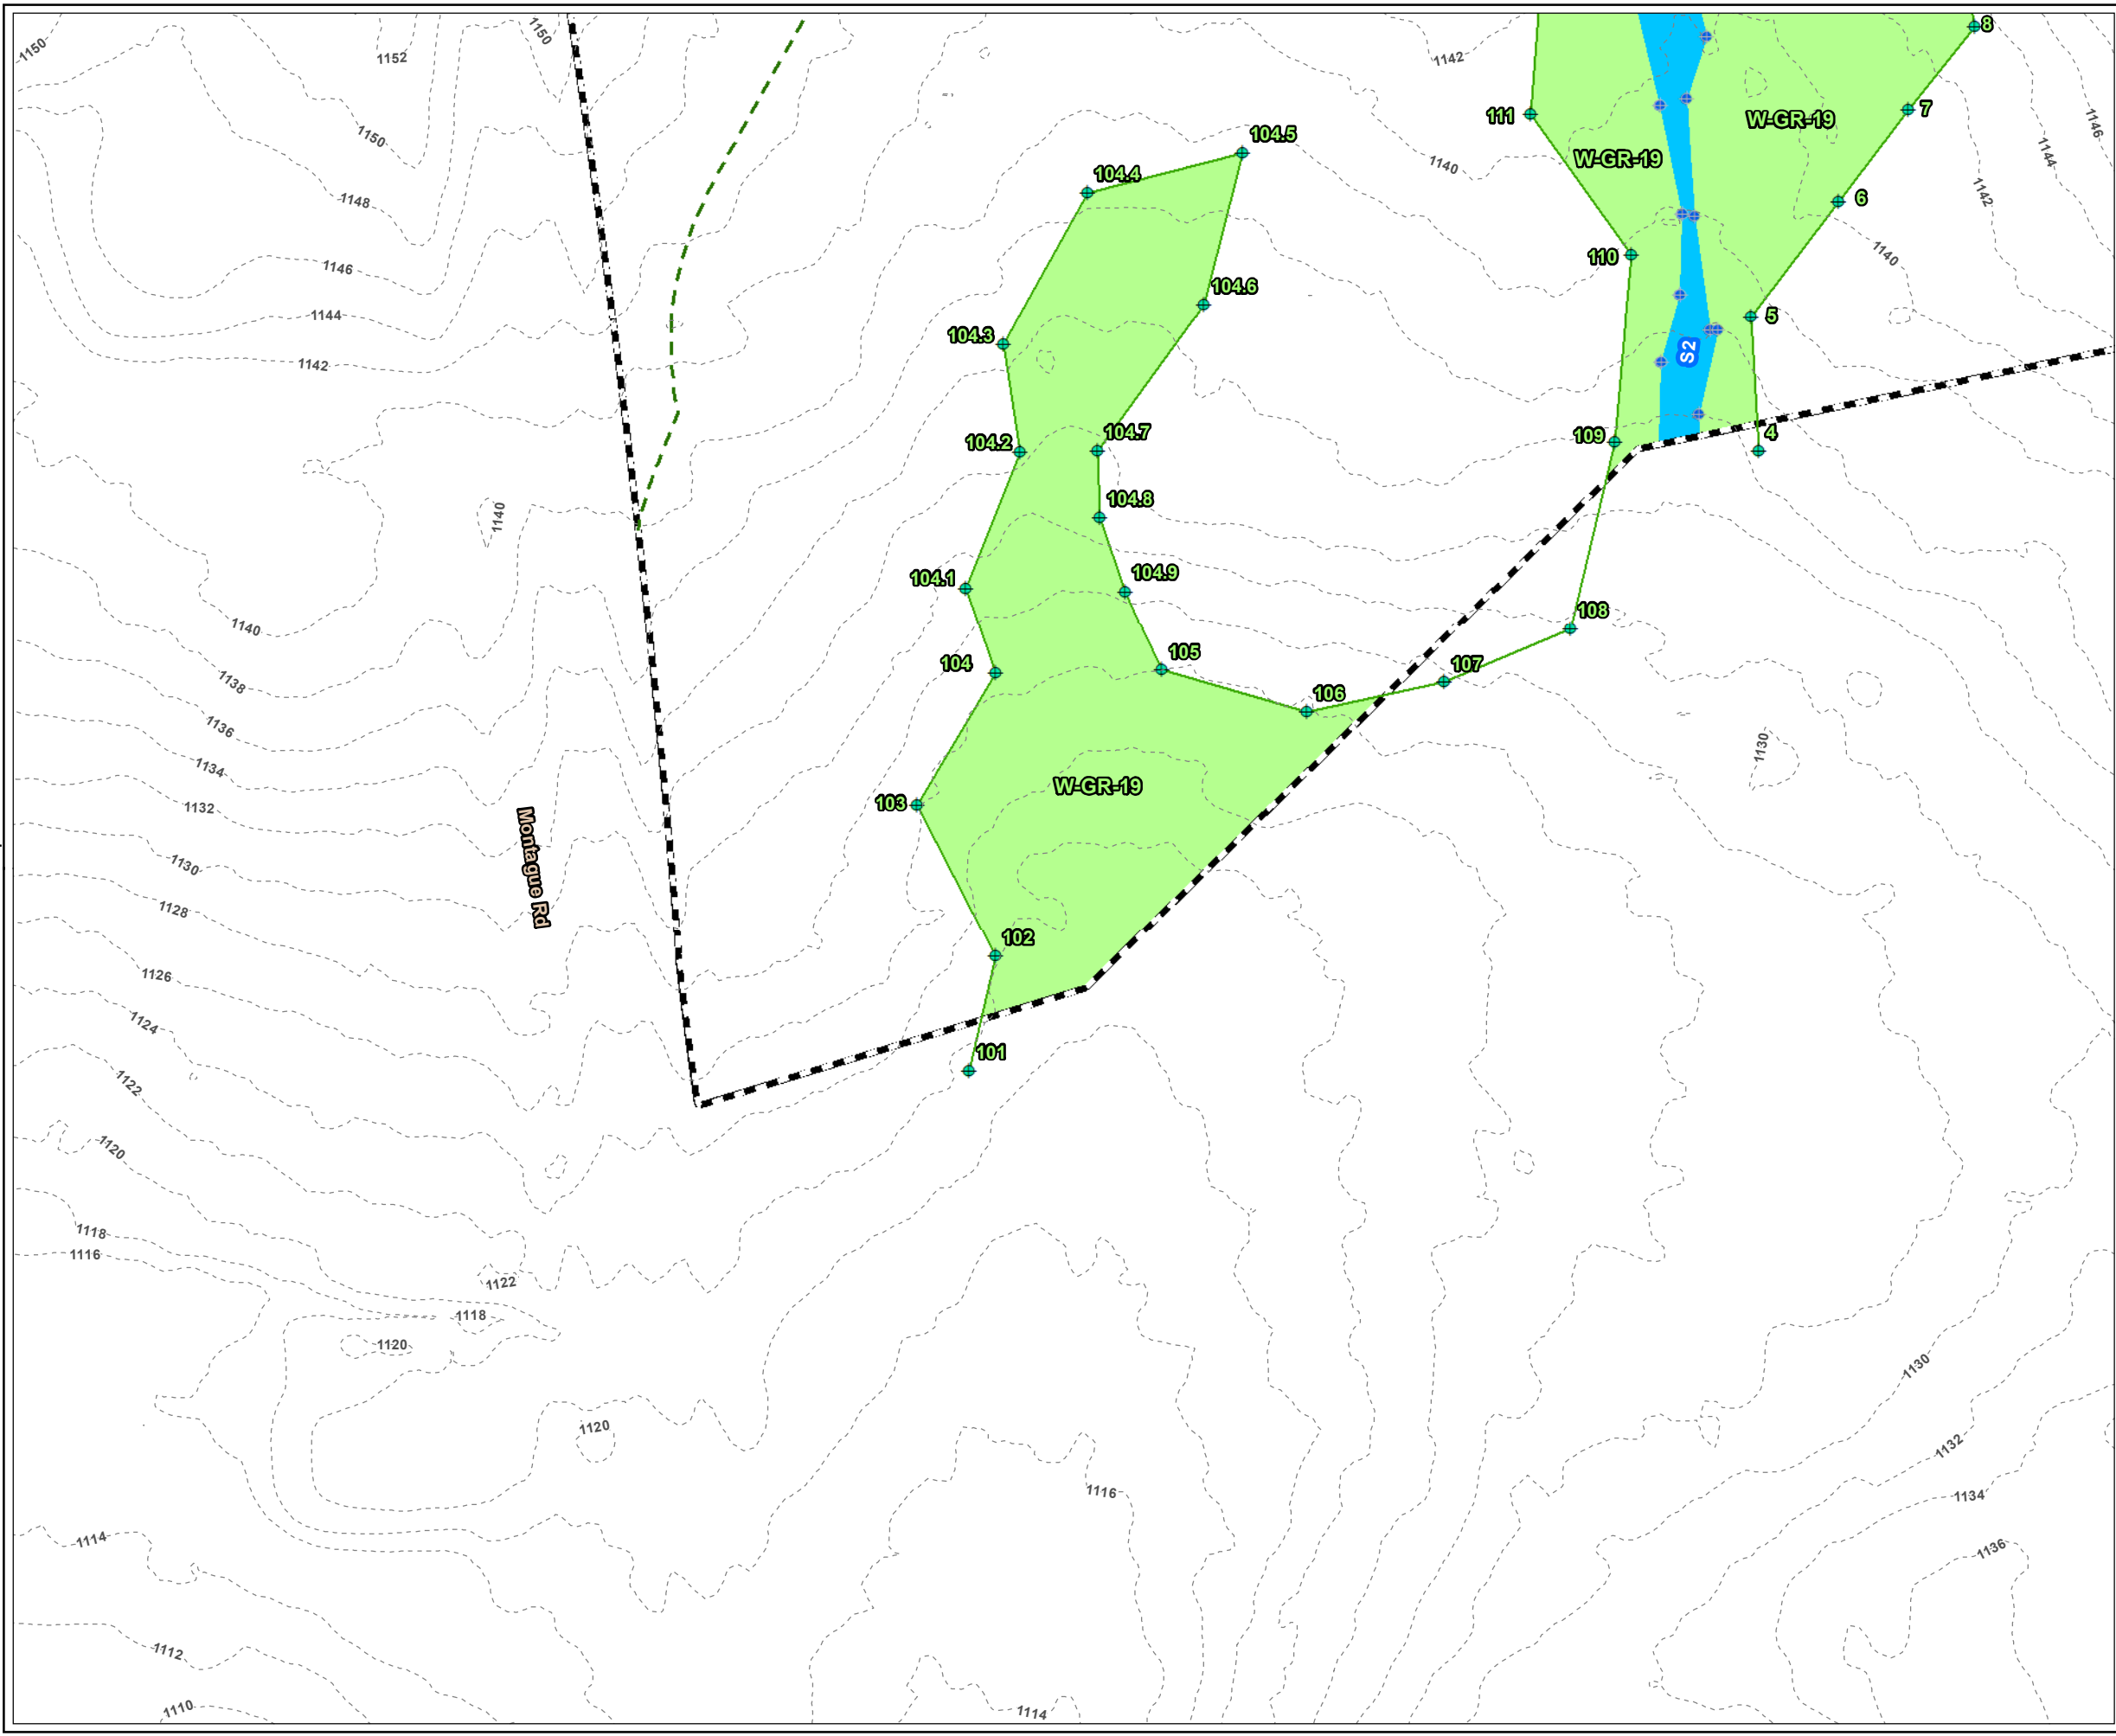

LEGEND

- PROJECT BOUNDARY
- BANK FLAG NUMBER
- WETLAND FLAG NUMBER
- VERNAL POOL FLAG NUMBER
- WETLAND FLAG
- BANK FLAG
- DELINEATED INTERMITTENT STREAM AREA
- DELINEATED BORDERING VEGETATED WETLAND AREA
- DELINEATED WETLAND BOUNDARY LINE
- 100-FT BUFFER ZONE
- 2-FT CONTOUR

PLANS NOT FOR CONSTRUCTION

1 INCH = 50 FEET

50 0 50

Feet

PROJECT:

MONTAGUE ROAD PROJECT
FRANKLIN COUNTY, MASSACHUSETTS

TITLE:

DELINEATED
RESOURCES MAP

DRAWN BY: M. RAYMOND

PROJ NO.: 336892

CHECKED BY: M. LENNON

FIGURE 1


APPROVED BY: M. FIRSTENBERG

Page 37 of 38

DATE: JUNE 2022

650 SUFFOLK STREET
LOWELL, MA 01854

FILE NO.: Montague_ANRAD_Series_11x17_20220620.mxd

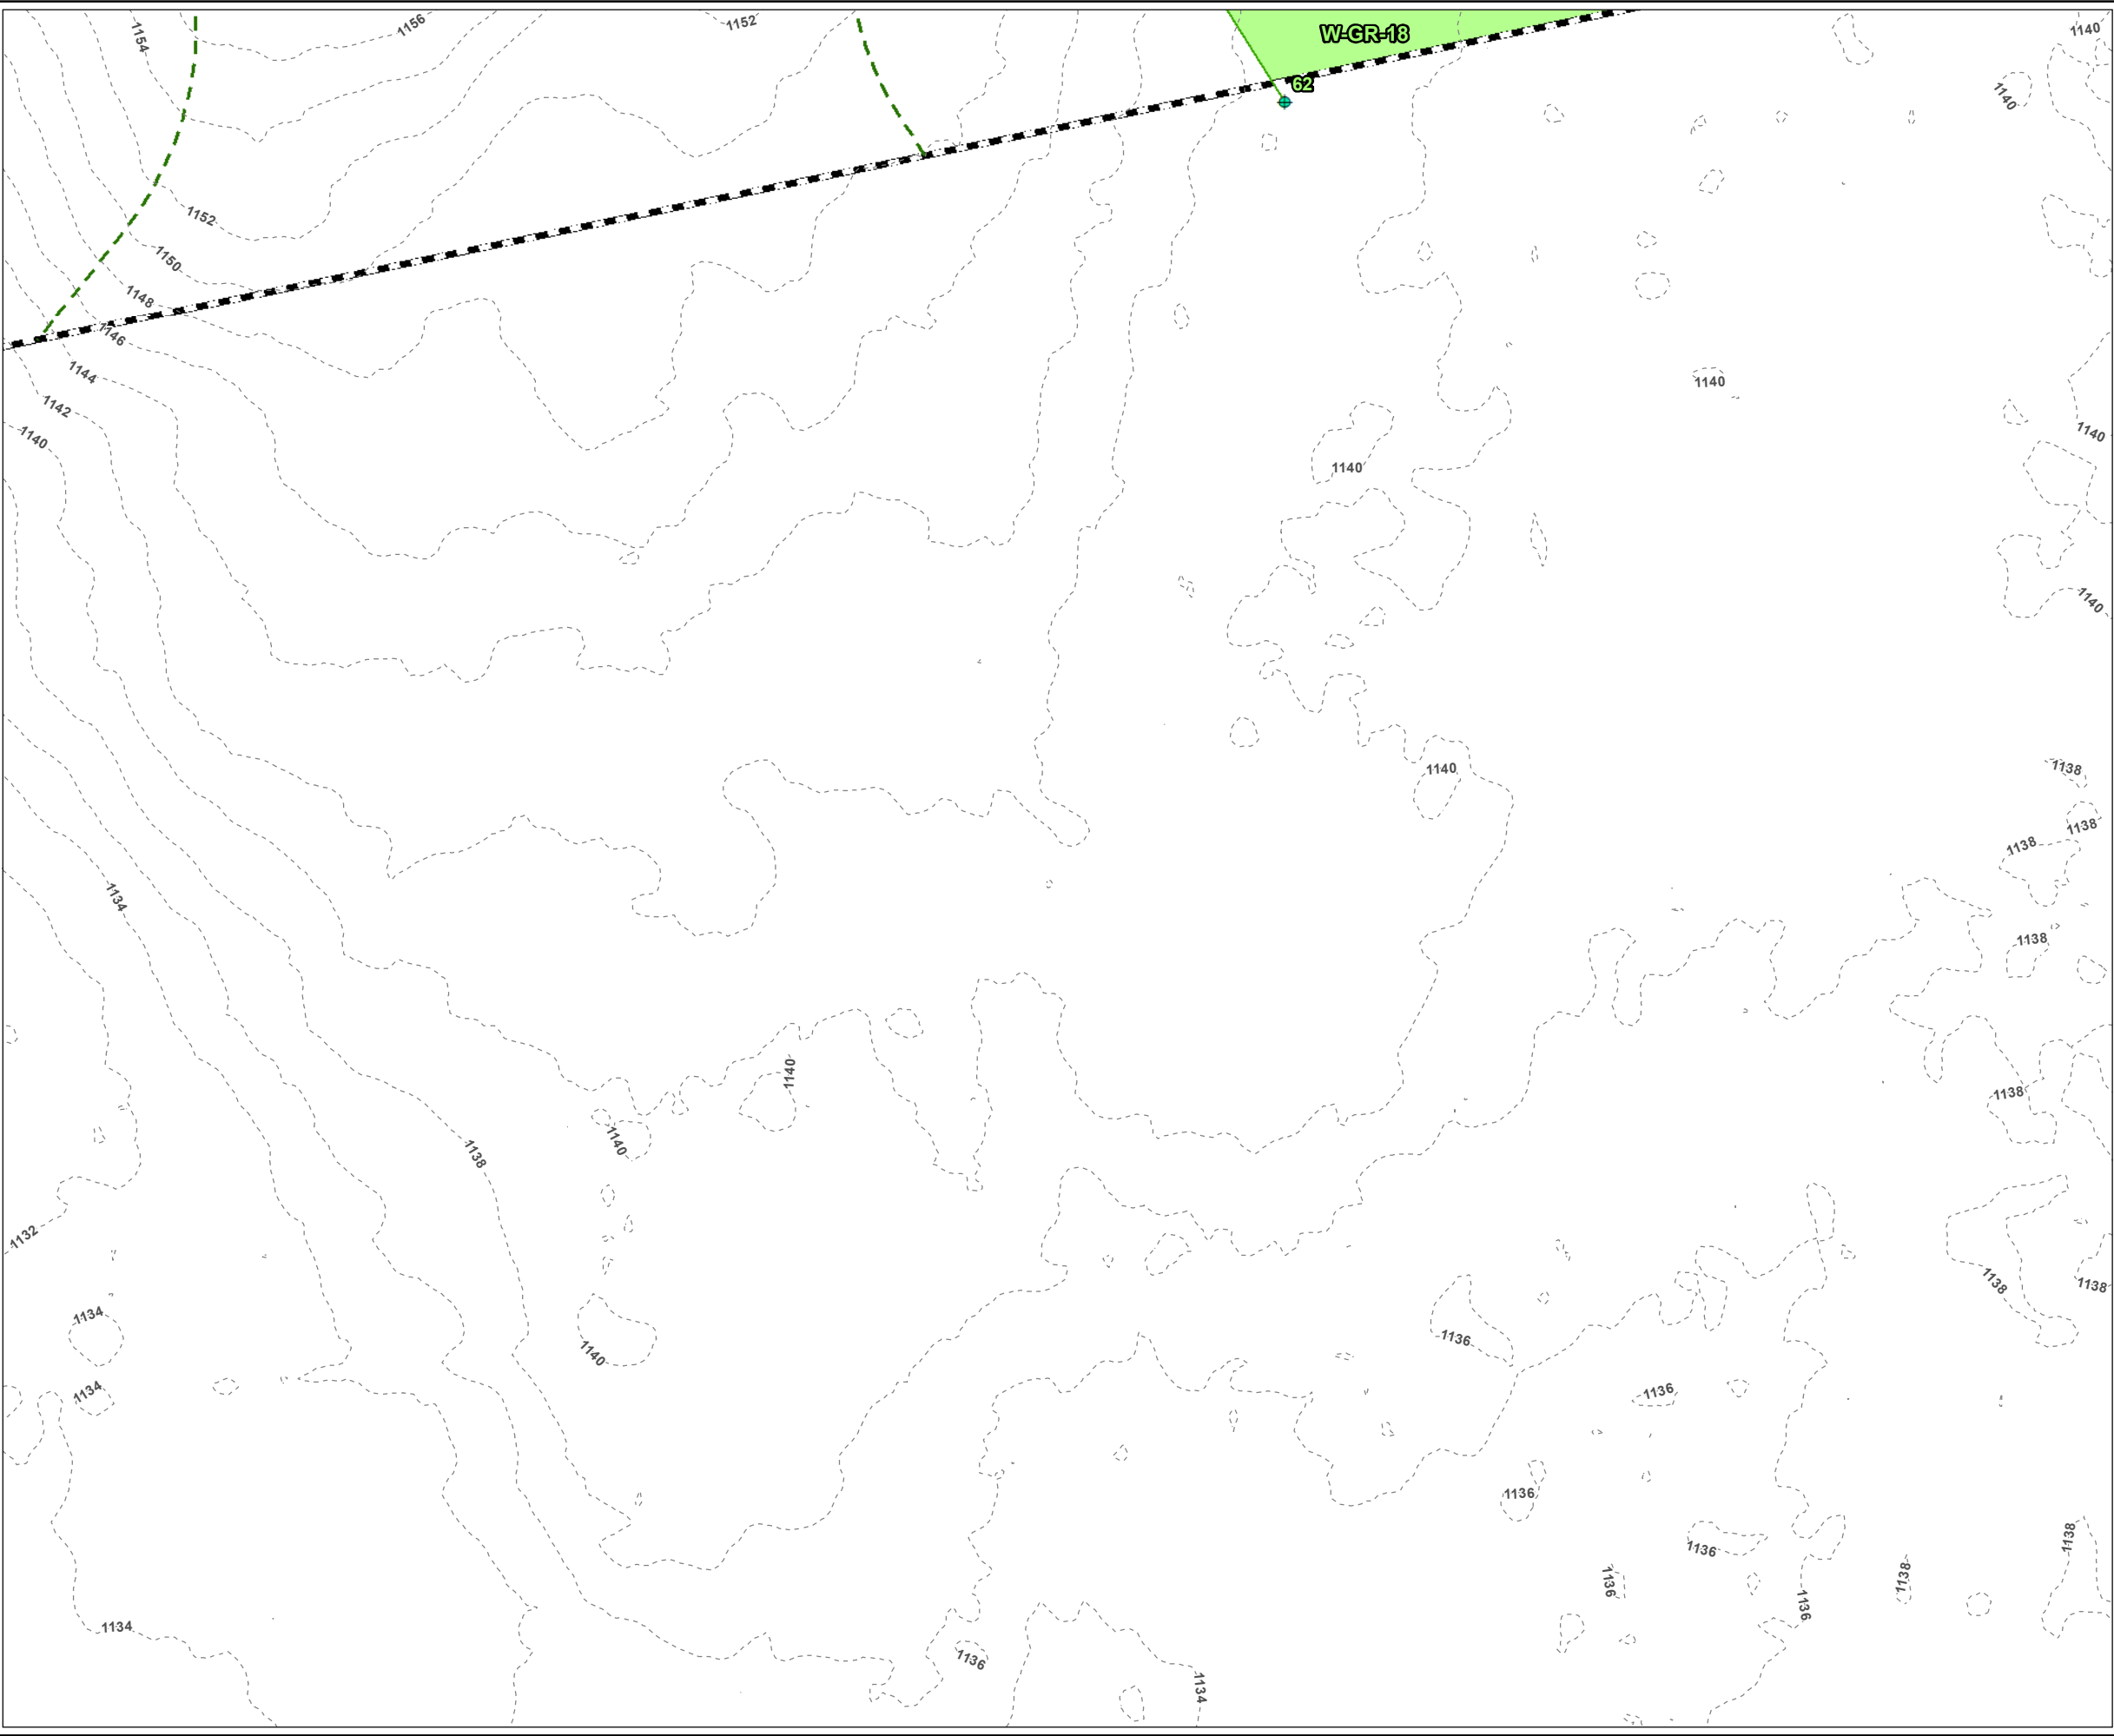

LEGEND

PROJECT BOUNDARY

BANK FLAG NUMBER

WETLAND FLAG NUMBER

VERNAL POOL FLAG NUMBER

WETLAND FLAG

DELINEATED BORDERING VEGETATED WETLAND AREA

DELINEATED WETLAND BOUNDARY LINE

100-FT BUFFER ZONE

2-FT CONTOUR

PLANS NOT FOR CONSTRUCTION

1 INCH = 50 FEET

500

0

50

Feet

PROJECT:

MONTAGUE ROAD PROJECT
FRANKLIN COUNTY, MASSACHUSETTS

TITLE:

DELINEATED
RESOURCES MAP

DRAWN BY:

M.RAYMOND

PROJ NO.:

336892

CHECKED BY:

M. LENNON

APPROVED BY:

M. FIRSTENBERG

DATE:

JUNE 2022

FIGURE 1

Page 38 of 38

650 SUFFOLK STREET
LOWELL, MA 01854

FILE NO.:

Montague_ANRAD_Series_11x17_20220620.mxd