


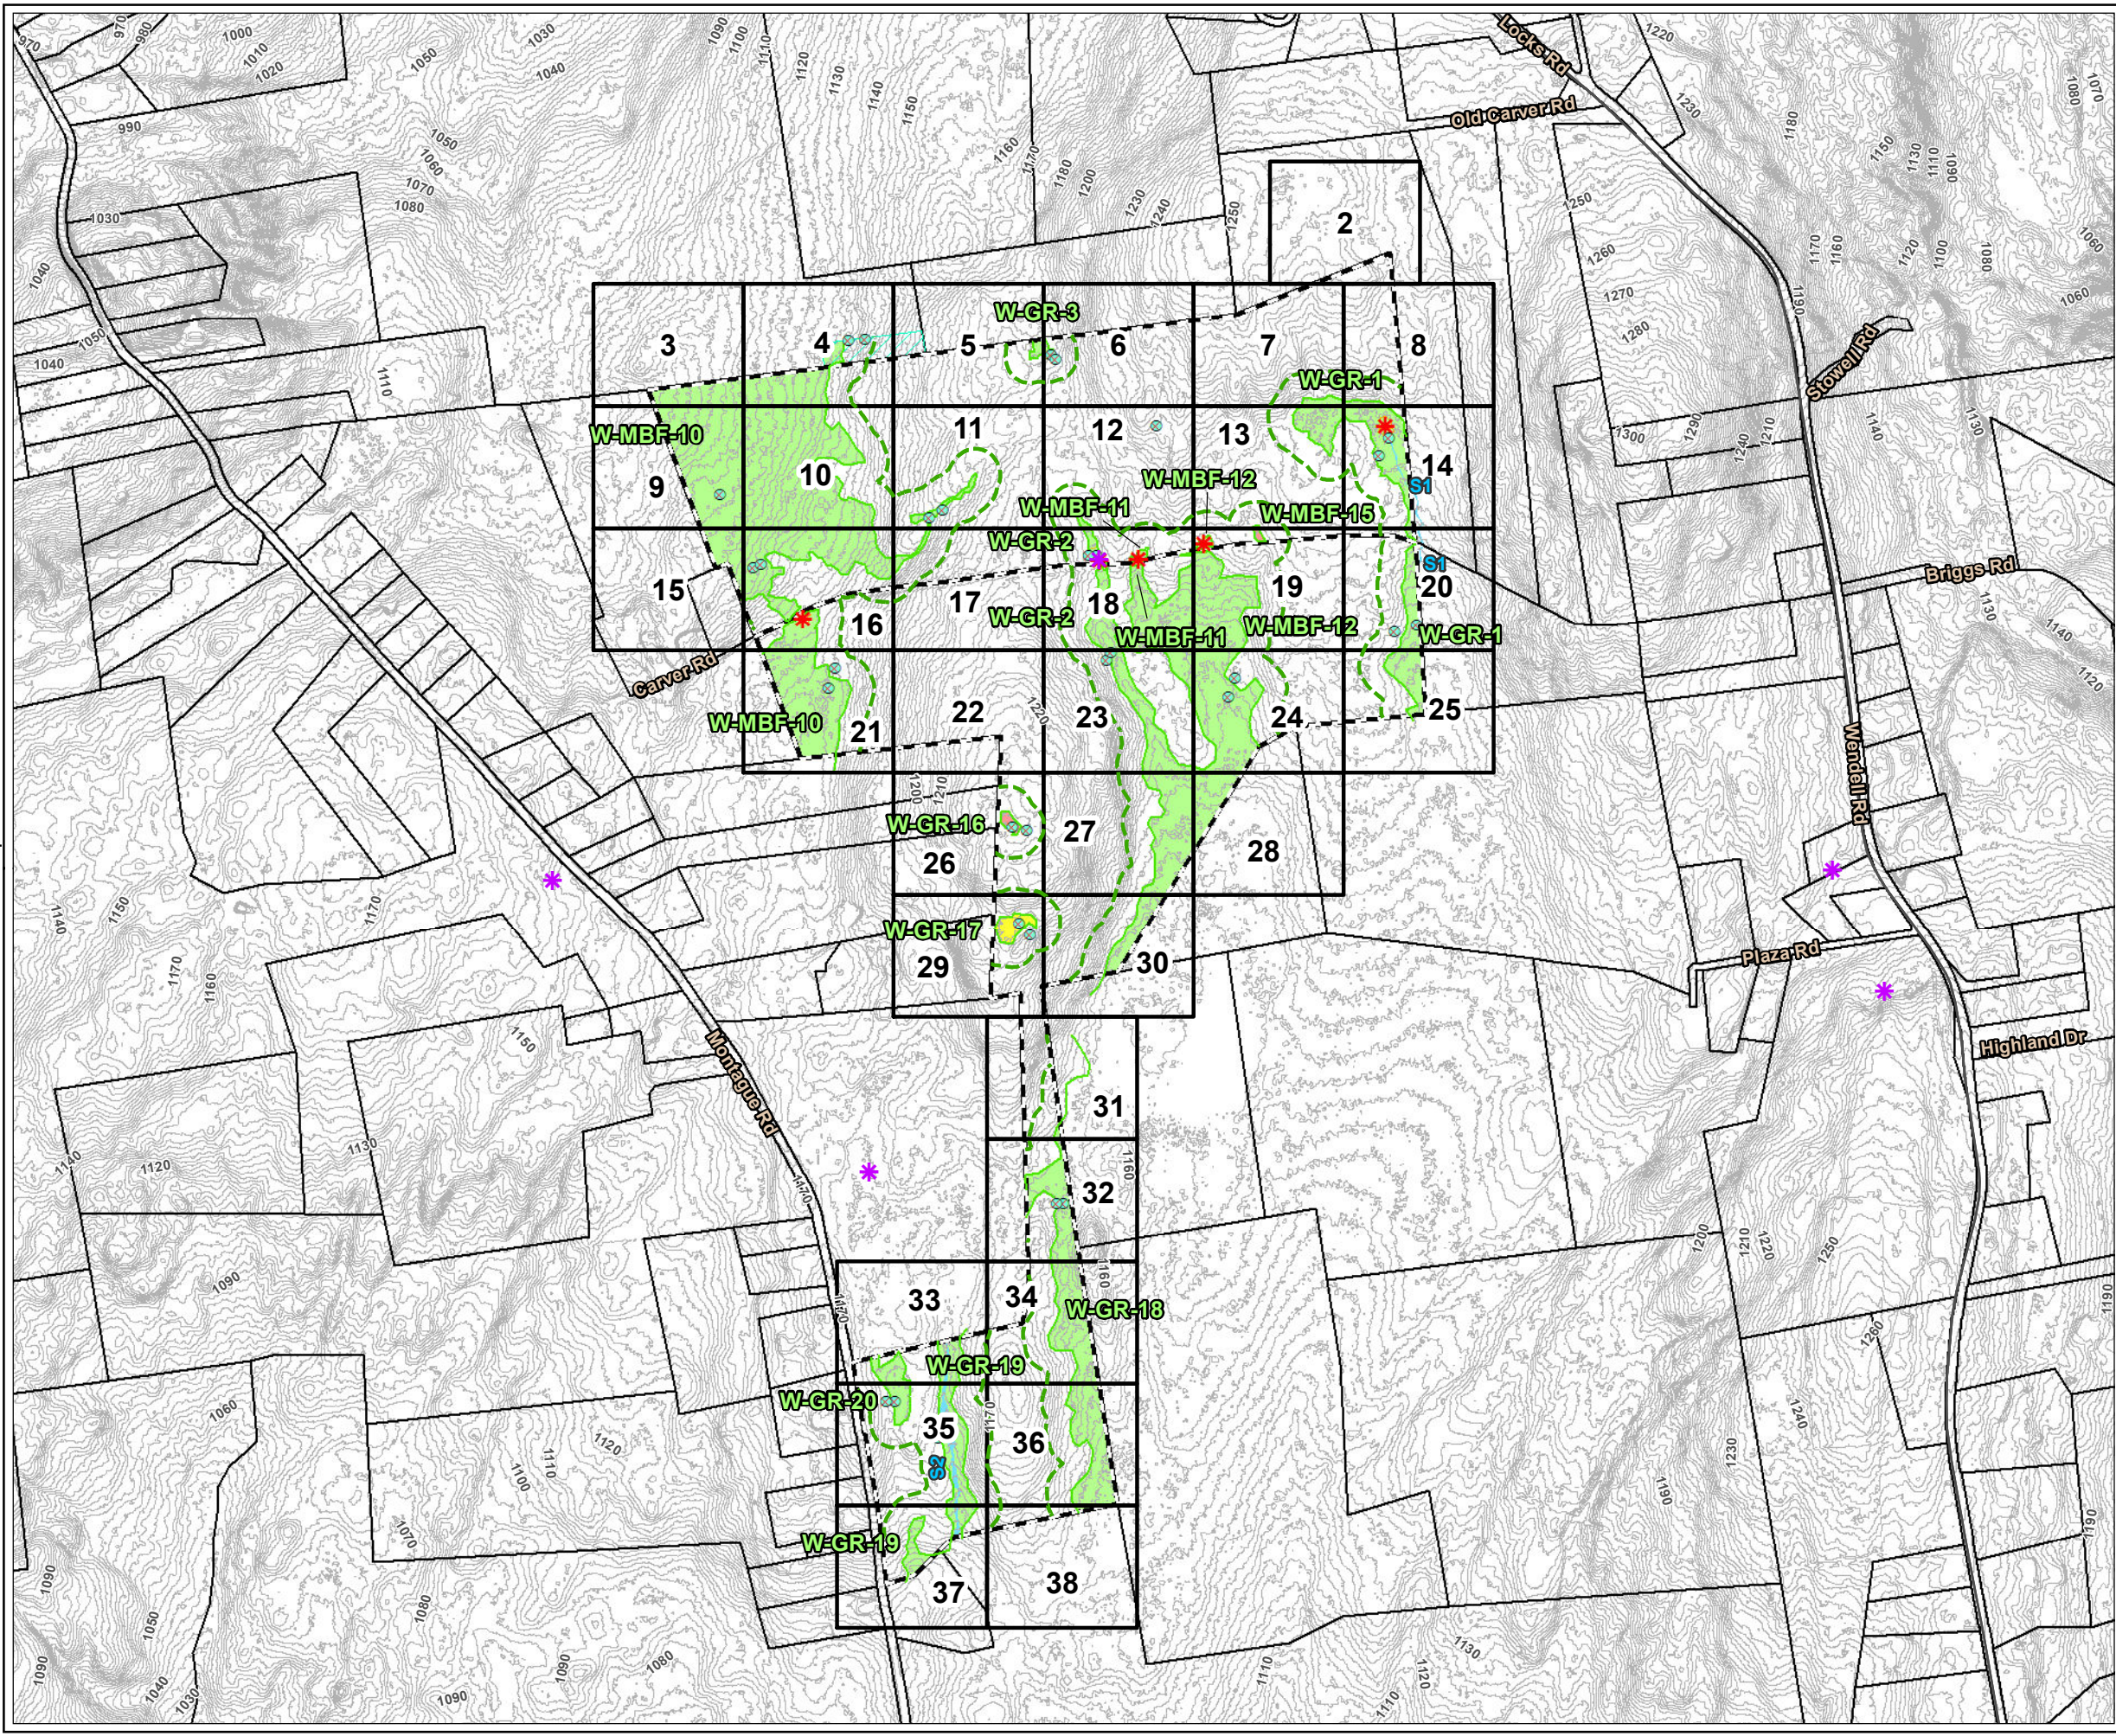

LEGEND

- PROJECT BOUNDARY
- AREA ACCESSED WITH ABUTTER
- PARCEL BOUNDARY
- 1:50' MAP PAGE
- NHESP CERTIFIED VERNAL
- TRC VERNAL POOL
- USACE PLOT
- DELINEATED INTERMITTENT STREAM AREA
- DELINEATED BORDERING VEGETATED WETLAND AREA
- DELINEATED ISOLATED WETLAND AREA
- DELINEATED ISOLATED LAND SUBJECT TO FLOODING
- DELINEATED WETLAND BOUNDARY LINE
- DELINEATED VERNAL POOL
- 100-FT BUFFER ZONE
- 2-FT CONTOUR

NOTES

- PLAN REVISED ON 05/18/2022.
- PARCEL BOUNDARIES ARE ACCESSED FROM MASSGIS SHUTESBURY LEVEL3 PARCEL DATABASE, 2018.
- WETLAND AND BANK FLAGS ARE DELINEATED BY TRC WETLAND SCIENTISTS ON OCTOBER 24, 25, 2019 AND ON APRIL 16, 29 AND JULY 31, AND AUGUST 13, 2020, AND OCTOBER 19, 26 2021, AND MARCH 31, 2022, AND MAY 5, 2022. FLAGS SURVEYED VIA GDEO WITH SUBMETER ACCURACY. DATA IS COLLECTED IN WGS 1984 HORIZONTAL DATUM. STREAM AND WETLAND BOUNDARIES ARE GENERATED BY TRC ON DESKTOP UTILIZING DELINEATED FLAGS.
- WETLANDS W-GR-16 AND W-MBF-15 QUALIFY AS ISOLATED WETLANDS UNDER THE SHUTESBURY WETLAND BYLAW BUT DO NOT QUALIFY AS ISOLATED LAND SUBJECT TO FLOODING. THESE ISOLATED WETLANDS AND ALL 100-FT BUFFER ZONES ARE PROTECTED RESOURCES UNDER THE SHUTESBURY WETLAND BYLAW. ALL OTHER WETLAND RESOURCES DEPICTED ARE PROTECTED UNDER THE MASSACHUSETTS WETLAND PROTECTION ACT AS WELL AS THE SHUTESBURY WETLAND BYLAW.
- 100-FT BUFFER ZONE IS GENERATED BY TRC FROM DELINEATED WETLAND RESOURCE AREAS.
- CONTOURS GENERATED FROM 1-METER USGS NED, 2015 (NORTH AMERICAN VERTICAL DATUM OF 1988), MASSGIS.

PLANS NOT FOR CONSTRUCTION

1 INCH = 700 FEET

700 0 700

Feet

VT

NY

CT

RI

MA

SITE LOCATION

PROJECT:

MONTAGUE ROAD PROJECT
FRANKLIN COUNTY, MASSACHUSETTS

TITLE:

DELINEATED
RESOURCES MAP

DRAWN BY:

M. RAYMOND

PROJ NO.:

336892

CHECKED BY:

M. LENNON

APPROVED BY:

M. FIRSTENBERG

DATE:

JUNE 2022


FIGURE 1

Page 1 of 38

650 SUFFOLK STREET
LOWELL, MA 01854

FILE NO.:

Montague_ANRAD_Overview_11x17_20220609.mxd

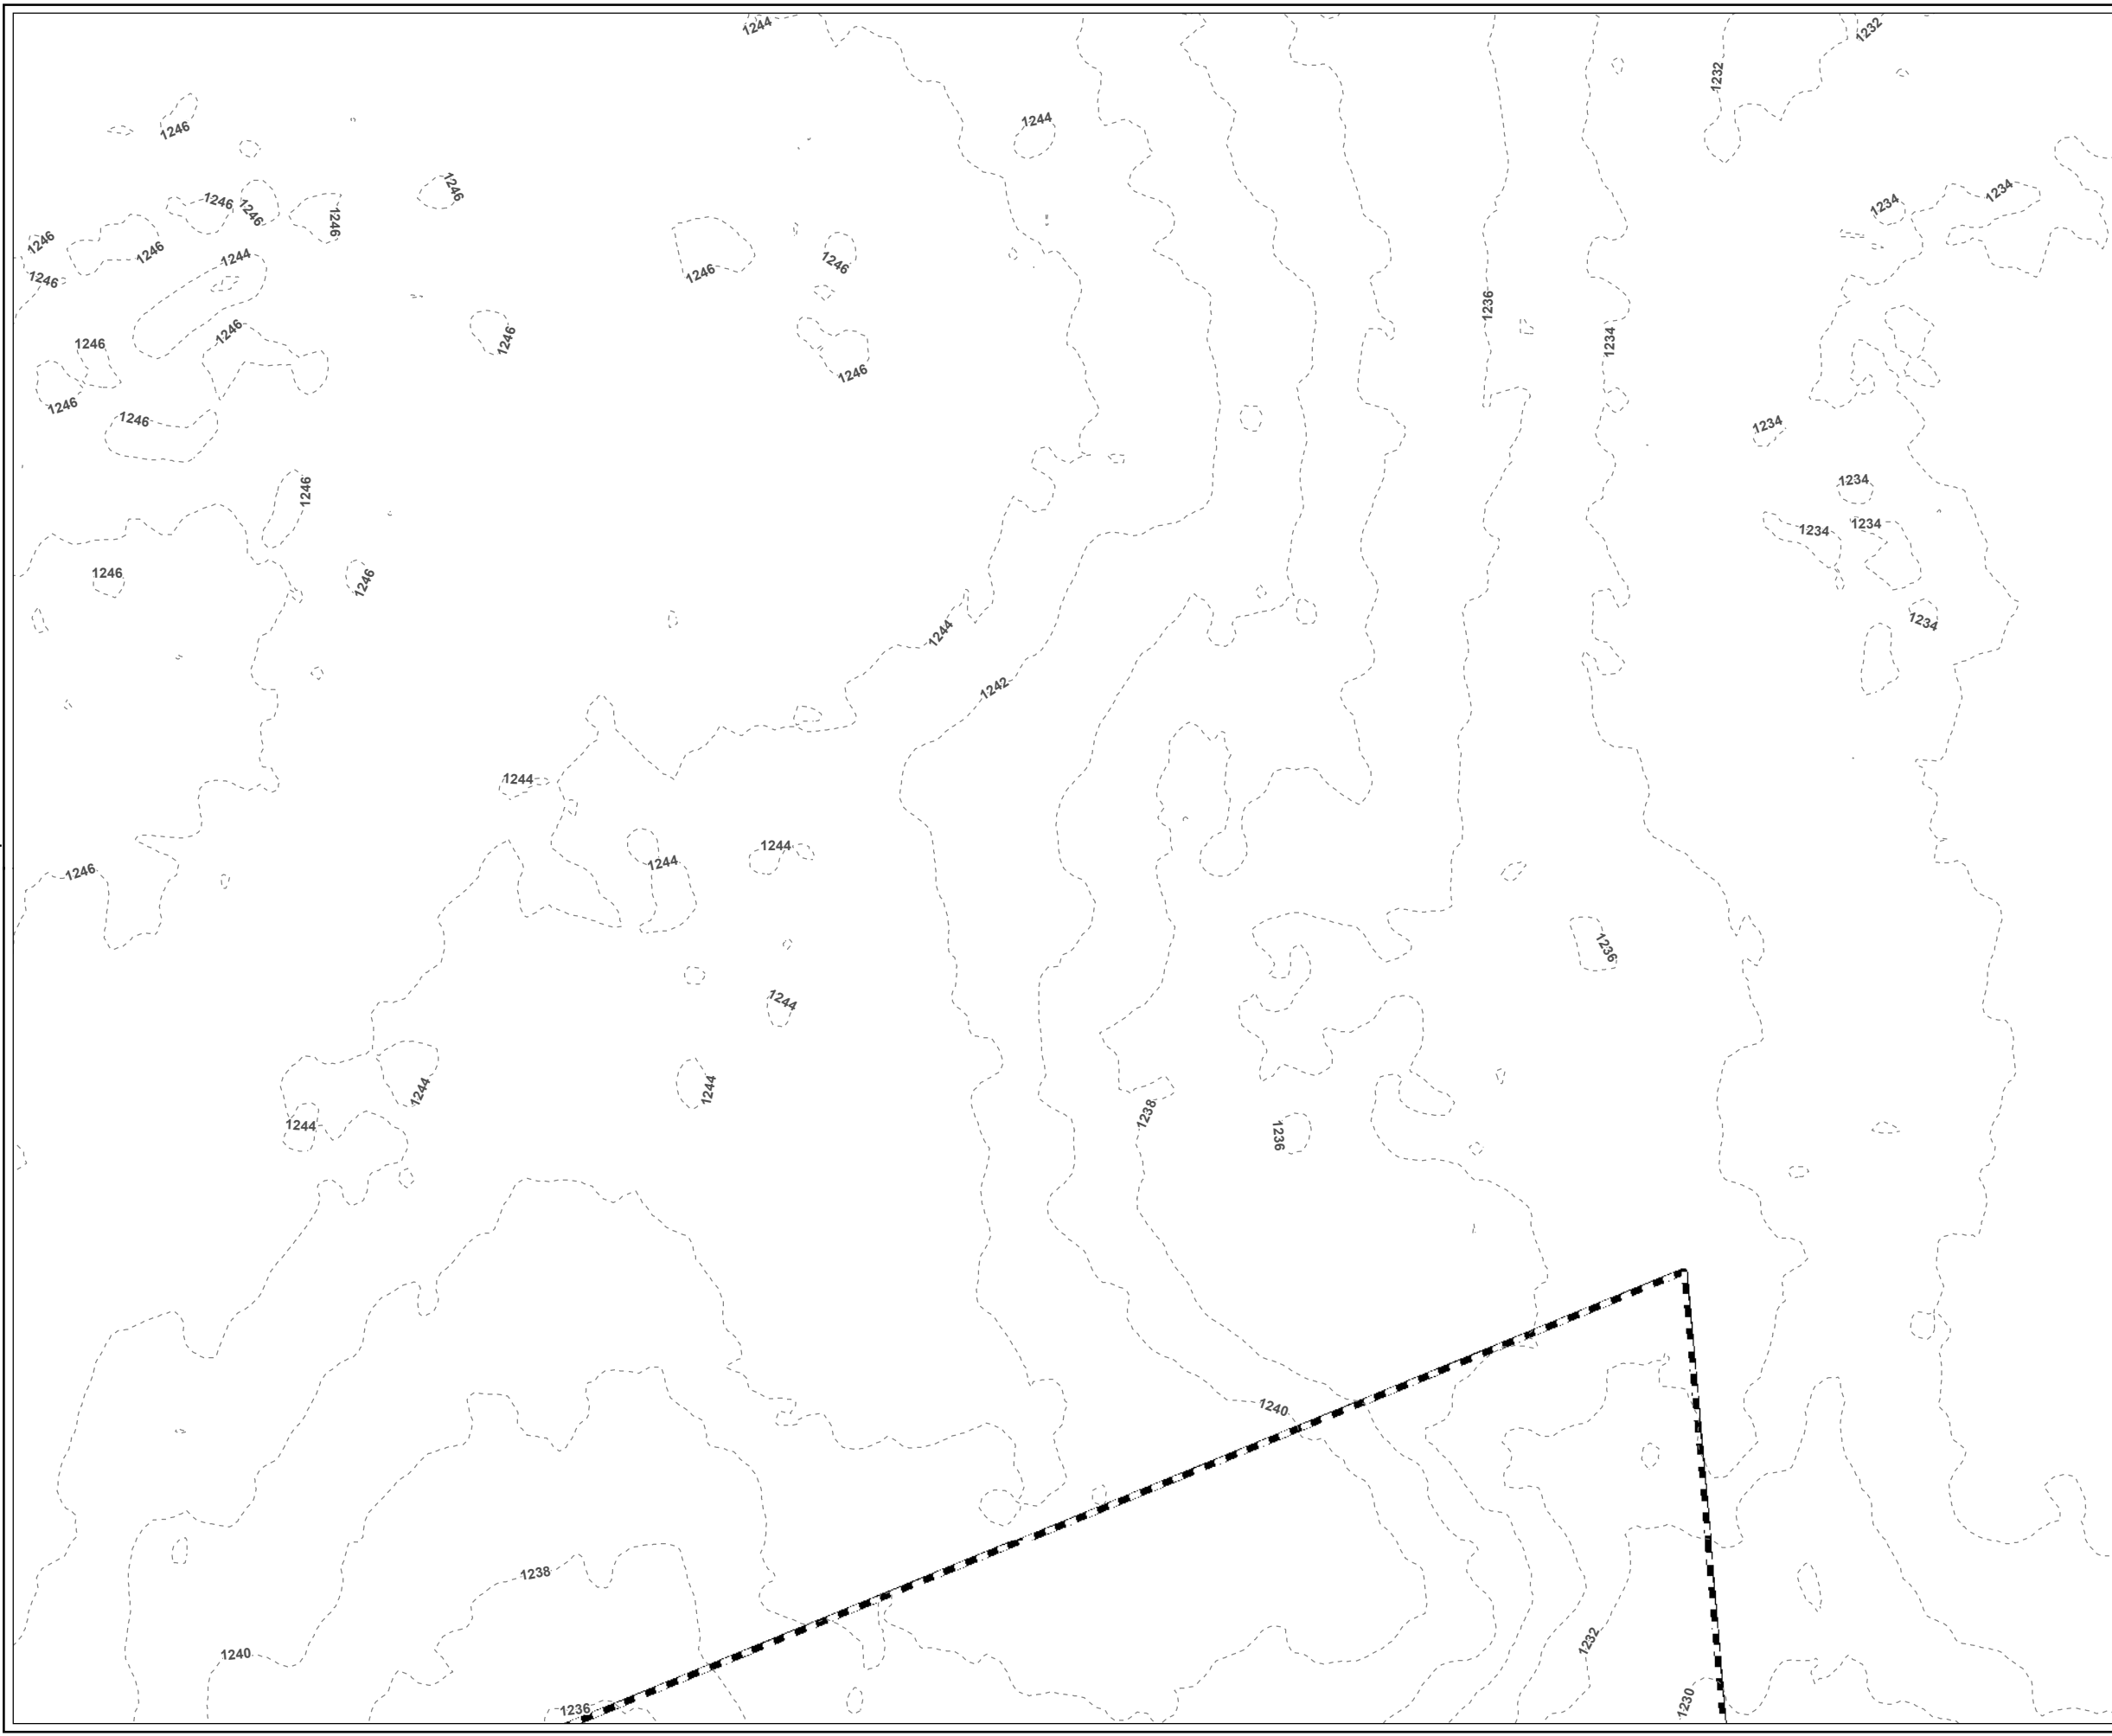

LEGEND

- PROJECT BOUNDARY
- BANK FLAG NUMBER
- WETLAND FLAG NUMBER
- VERNAL POOL FLAG NUMBER
- 2-FT CONTOUR

PLANS NOT FOR CONSTRUCTION

500500

1 INCH = 50 FEET

Feet

PROJECT:

MONTAGUE ROAD PROJECT
FRANKLIN COUNTY, MASSACHUSETTS

TITLE:

DELINEATED
RESOURCES MAP

DRAWN BY: M.RAYMOND

PROJ NO.: 336892

CHECKED BY: M. LENNON


APPROVED BY: M. FIRSTENBERG

DATE: JUNE 2022

FIGURE 1
Page 2 of 38

650 SUFFOLK STREET
LOWELL, MA 01854

FILE NO.: Montague_ANRAD_Series_11x17_20220609.mxd

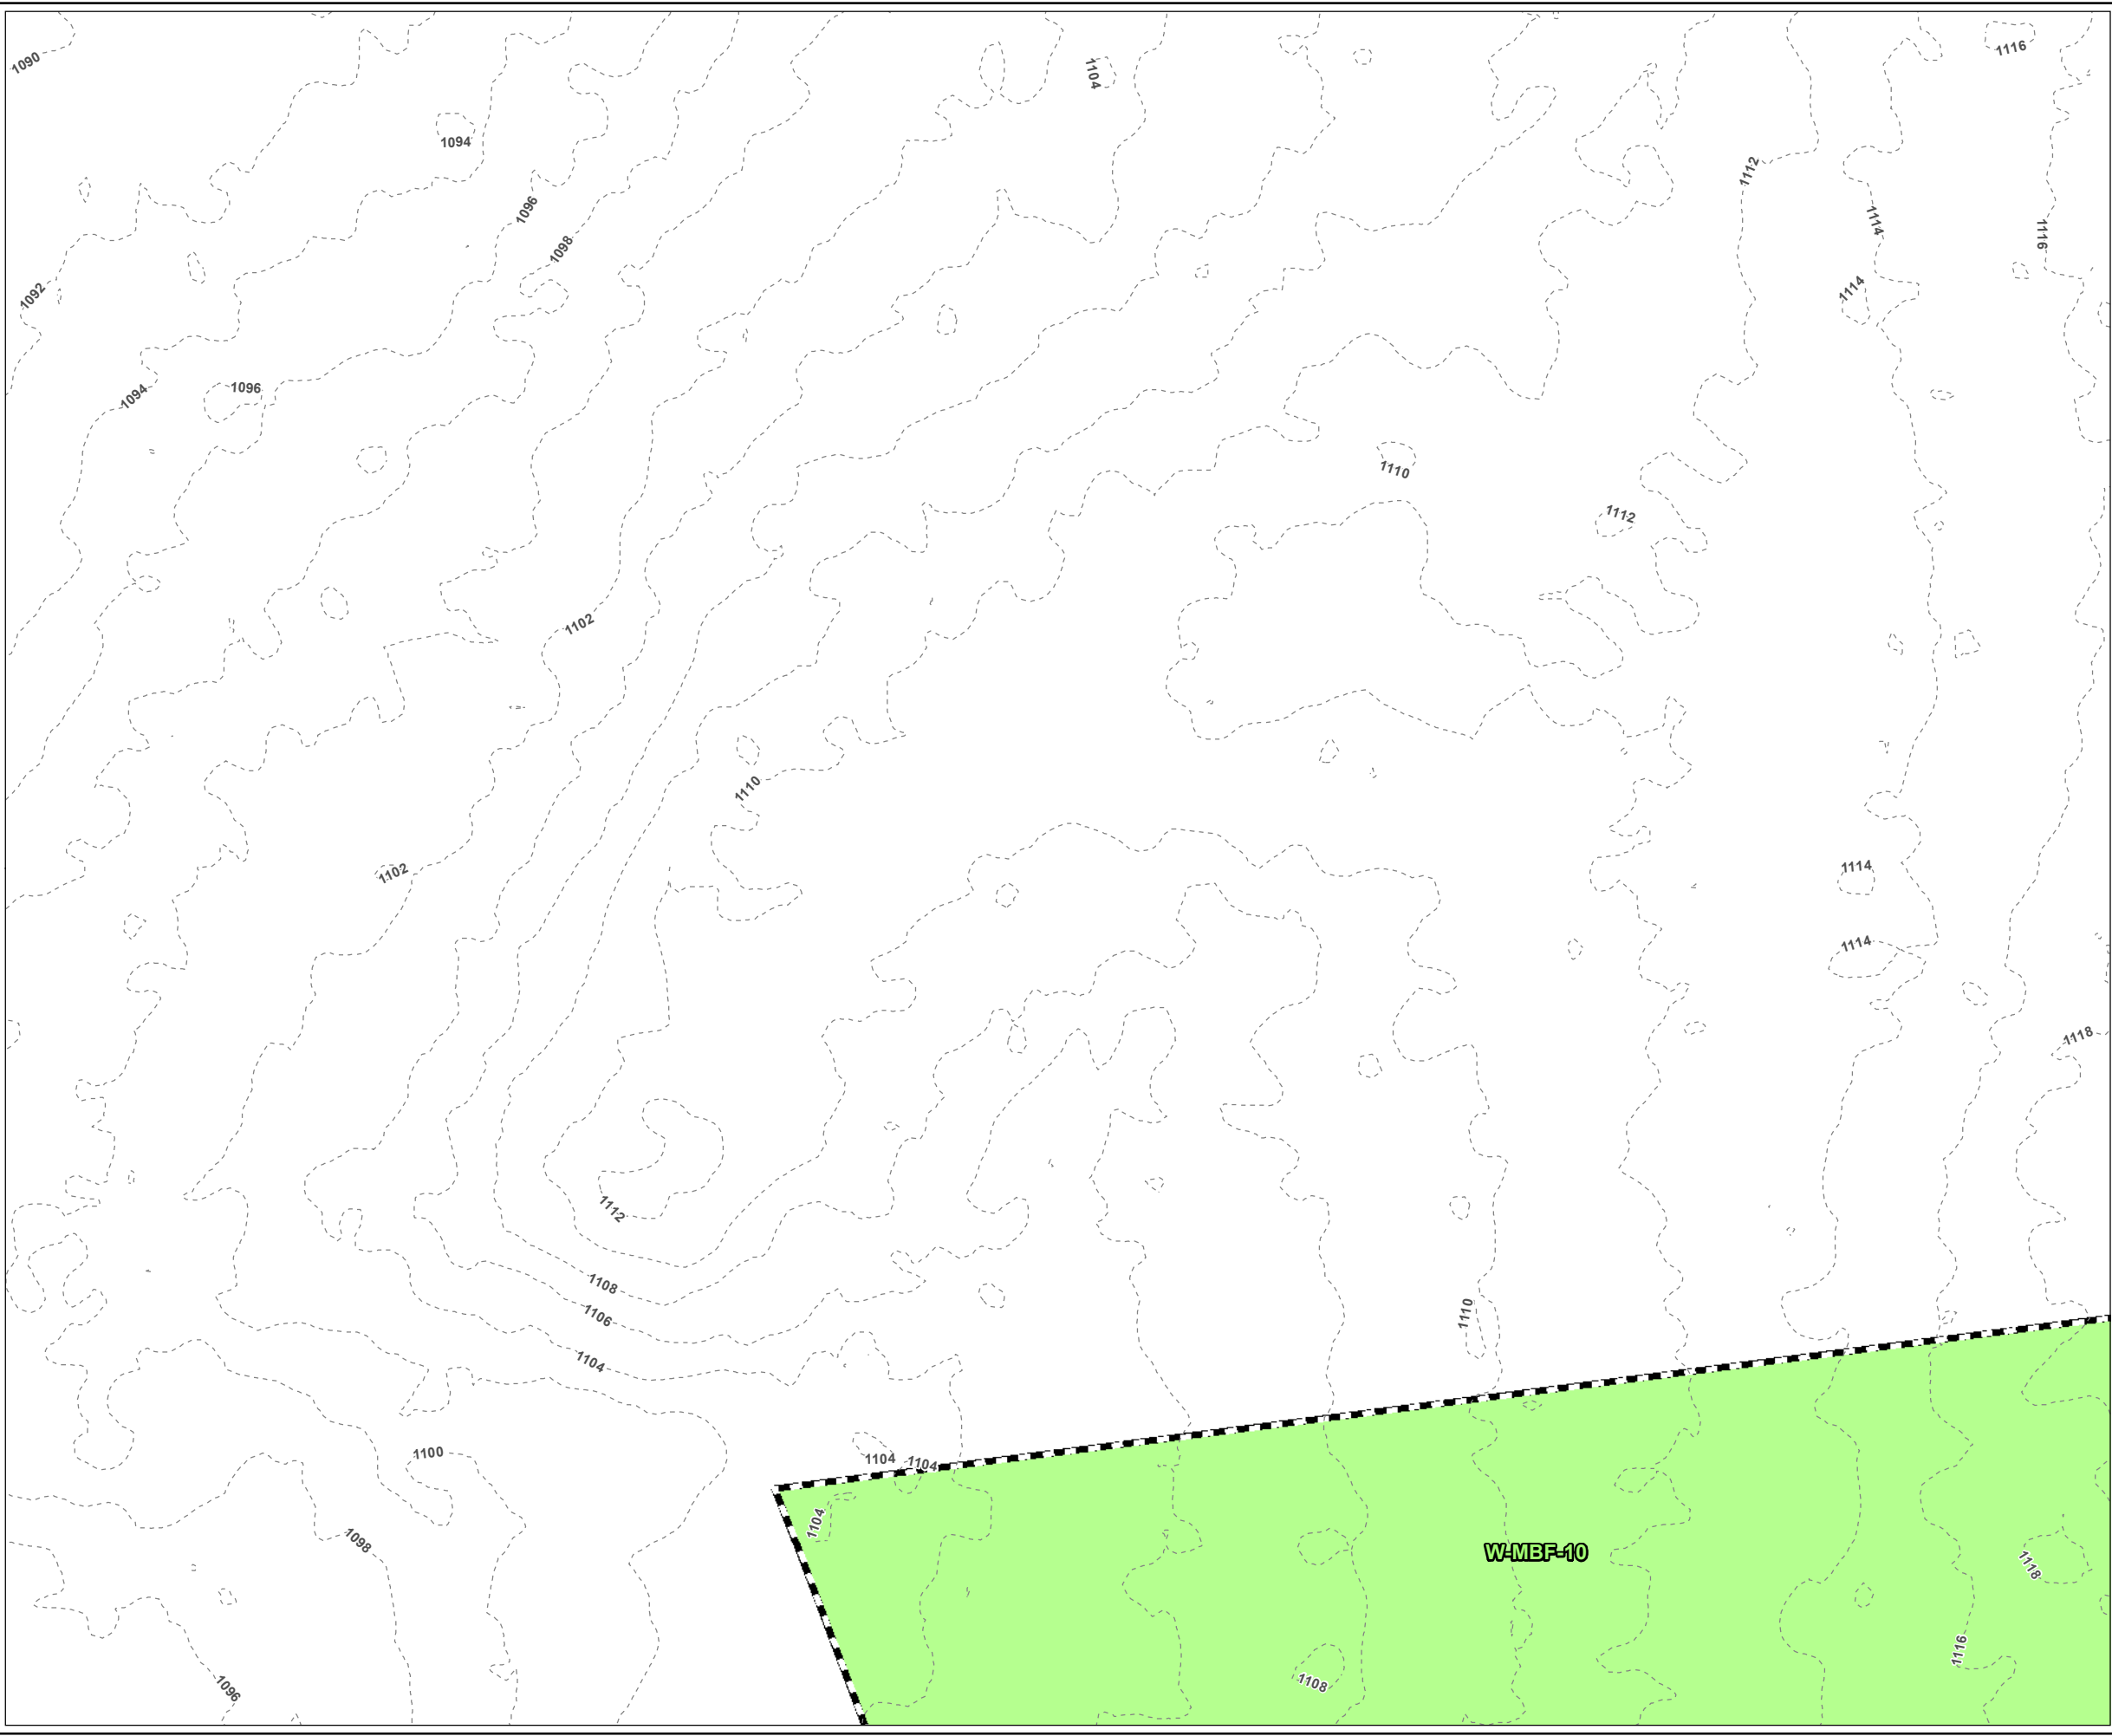

LEGEND

- PROJECT BOUNDARY
- BANK FLAG NUMBER
- WETLAND FLAG NUMBER
- VERNAL POOL FLAG NUMBER
- DELINEATED BORDERING VEGETATED WETLAND AREA
- 2-FT CONTOUR

PLANS NOT FOR CONSTRUCTION

1 INCH = 50 FEET

50 0 50

Feet

PROJECT:

MONTAGUE ROAD PROJECT
FRANKLIN COUNTY, MASSACHUSETTS

TITLE:

DELINEATED
RESOURCES MAP

DRAWN BY:

M.RAYMOND

CHECKED BY:

M. LENNON

APPROVED BY:

M. FIRSTENBERG

DATE:

JUNE 2022

PROJ NO.:

336892


FIGURE 1

Page 3 of 38

650 SUFFOLK STREET
LOWELL, MA 01854

FILE NO.:

Montague_ANRAD_Series_11x17_20220609.mxd

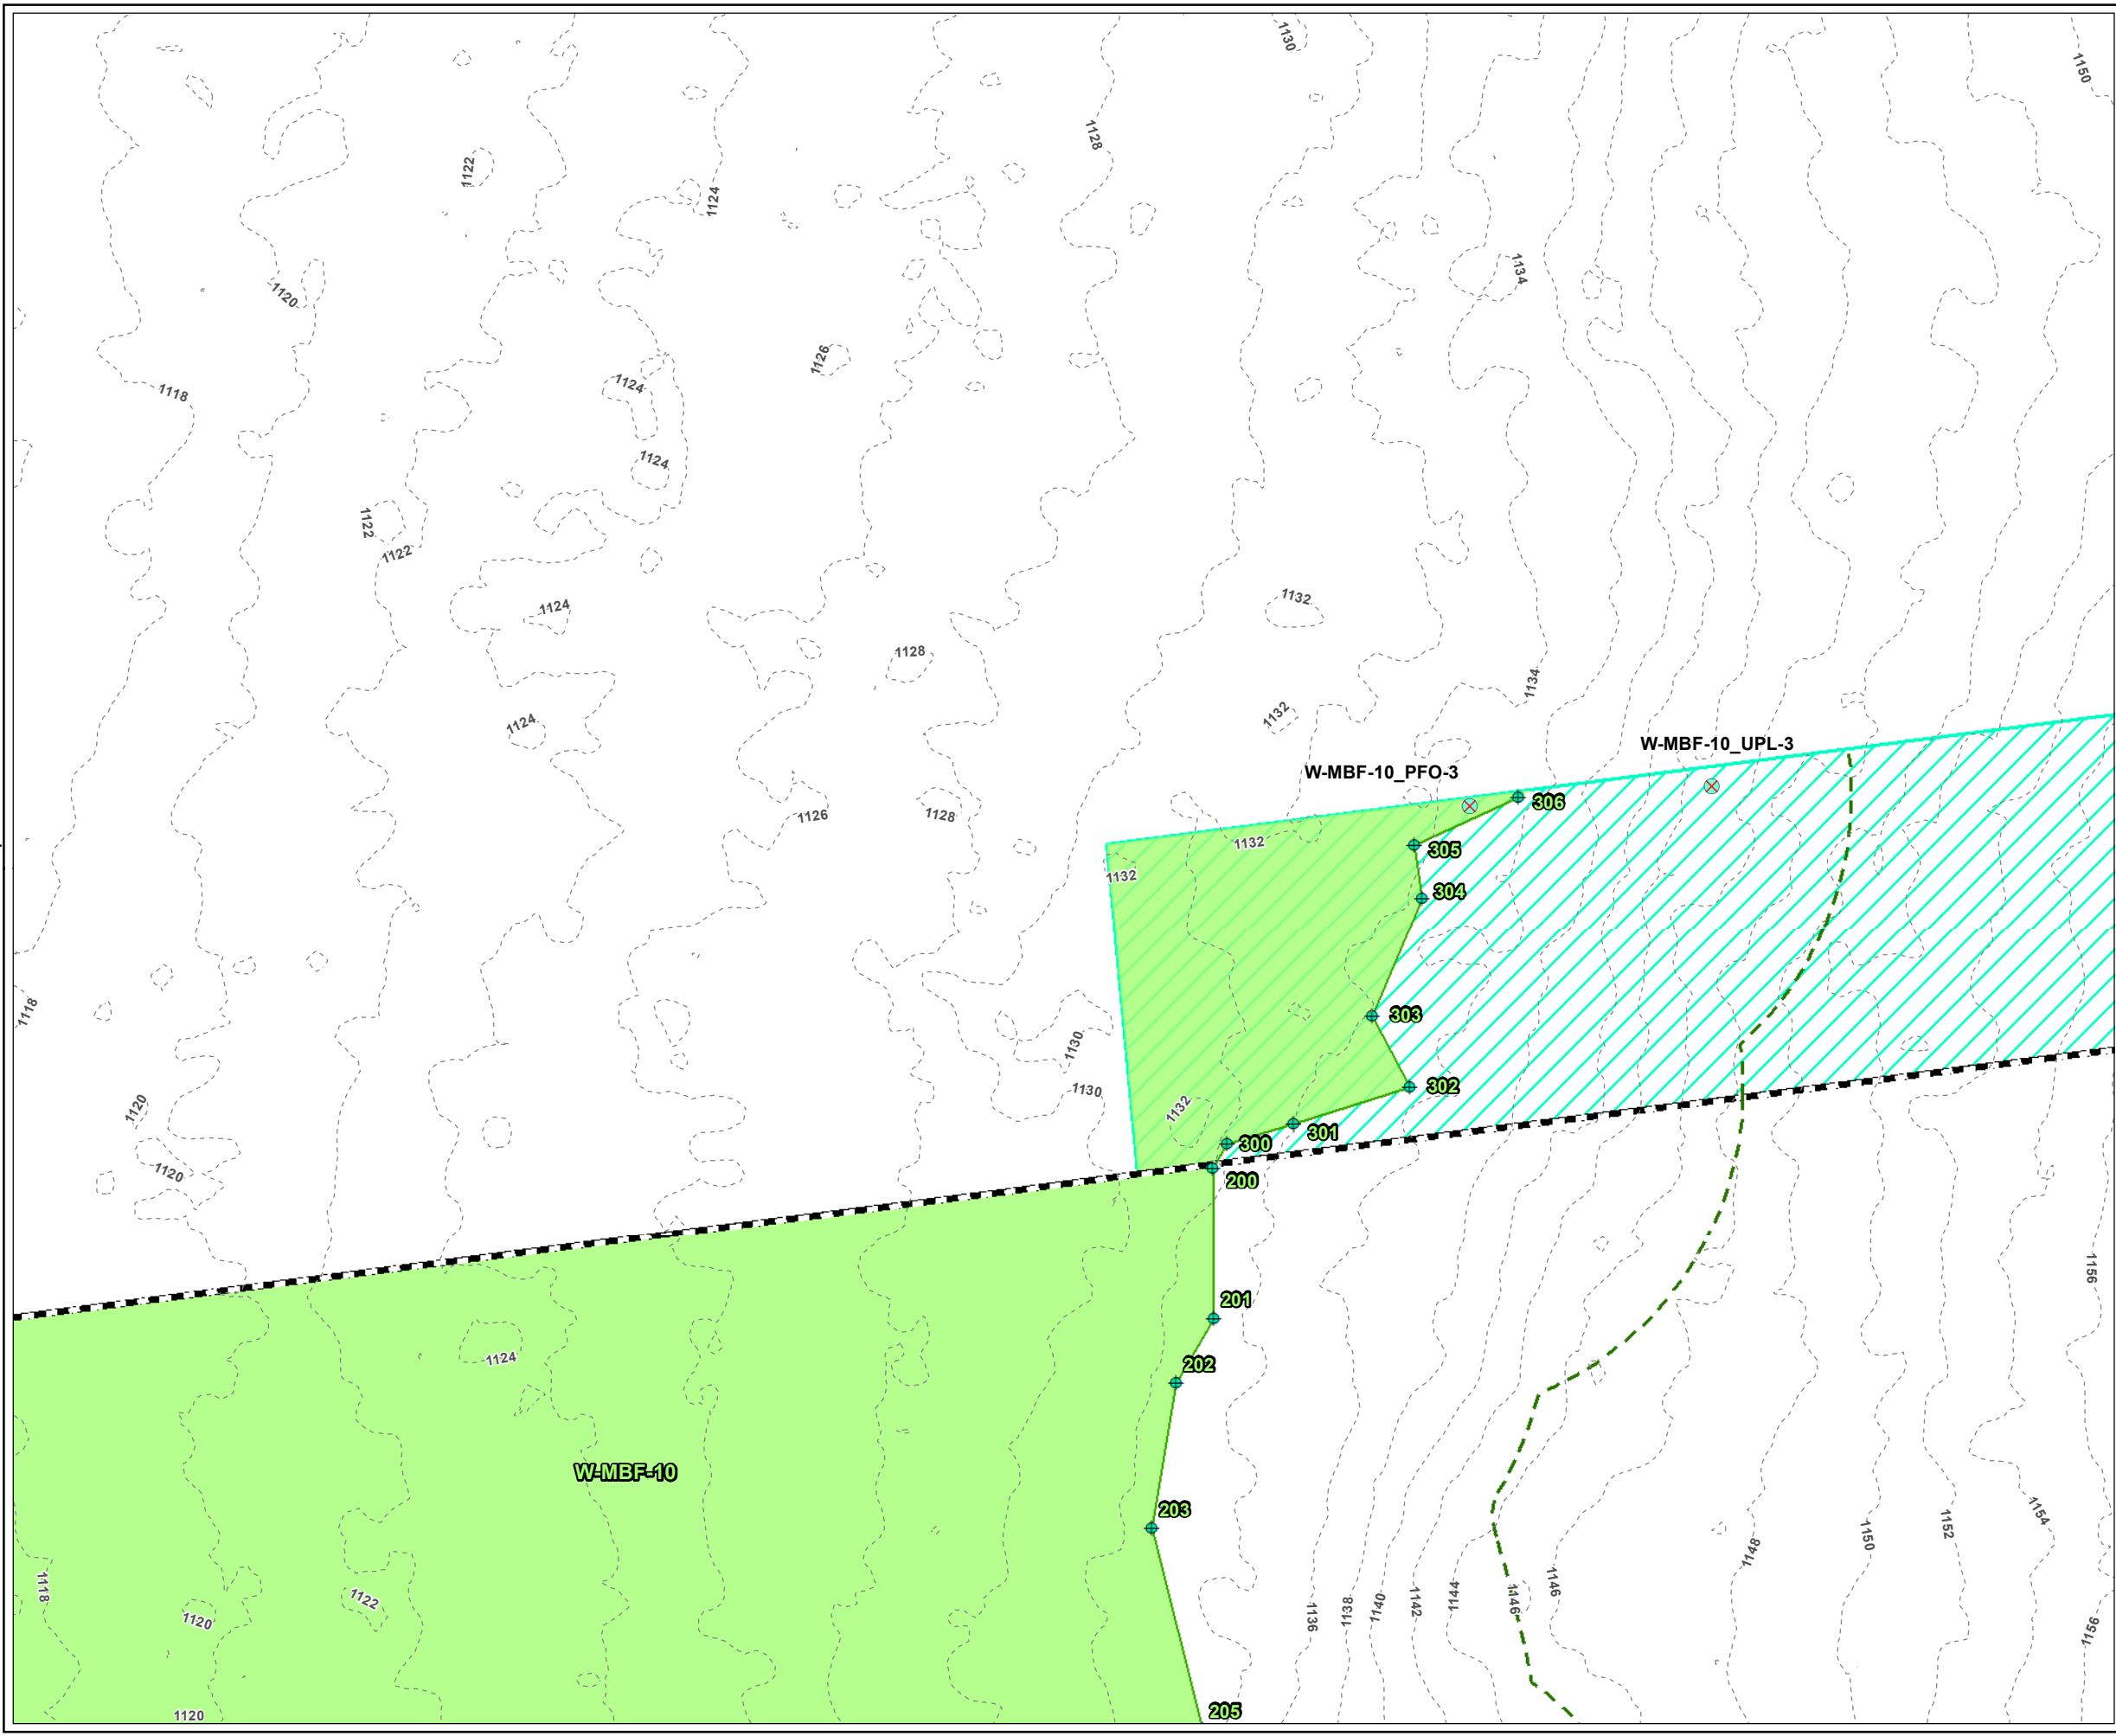

LEGEND

- PROJECT BOUNDARY
- BANK FLAG NUMBER
- WETLAND FLAG NUMBER
- VERNAL POOL FLAG NUMBER
- USACE PLOT
- WETLAND FLAG
- AREA ACCESSED WITH ABUTTER
- DELINEATED BORDERING VEGETATED WETLAND AREA
- DELINEATED WETLAND BOUNDARY LINE
- 100-FT BUFFER ZONE
- 2-FT CONTOUR

PLANS NOT FOR CONSTRUCTION

1 INCH = 50 FEET

50 0 50

Feet

PROJECT:

MONTAGUE ROAD PROJECT
FRANKLIN COUNTY, MASSACHUSETTS

TITLE:

DELINEATED
RESOURCES MAP


DRAWN BY: M.RAYMOND
CHECKED BY: M. LENNON
APPROVED BY: M. FIRSTENBERG
DATE: JUNE 2022

PROJ NO.: 336892

FIGURE 1
Page 4 of 38

650 SUFFOLK STREET
LOWELL, MA 01854

FILE NO.: Montague_ANRAD_Series_11x17_20220609.mxd

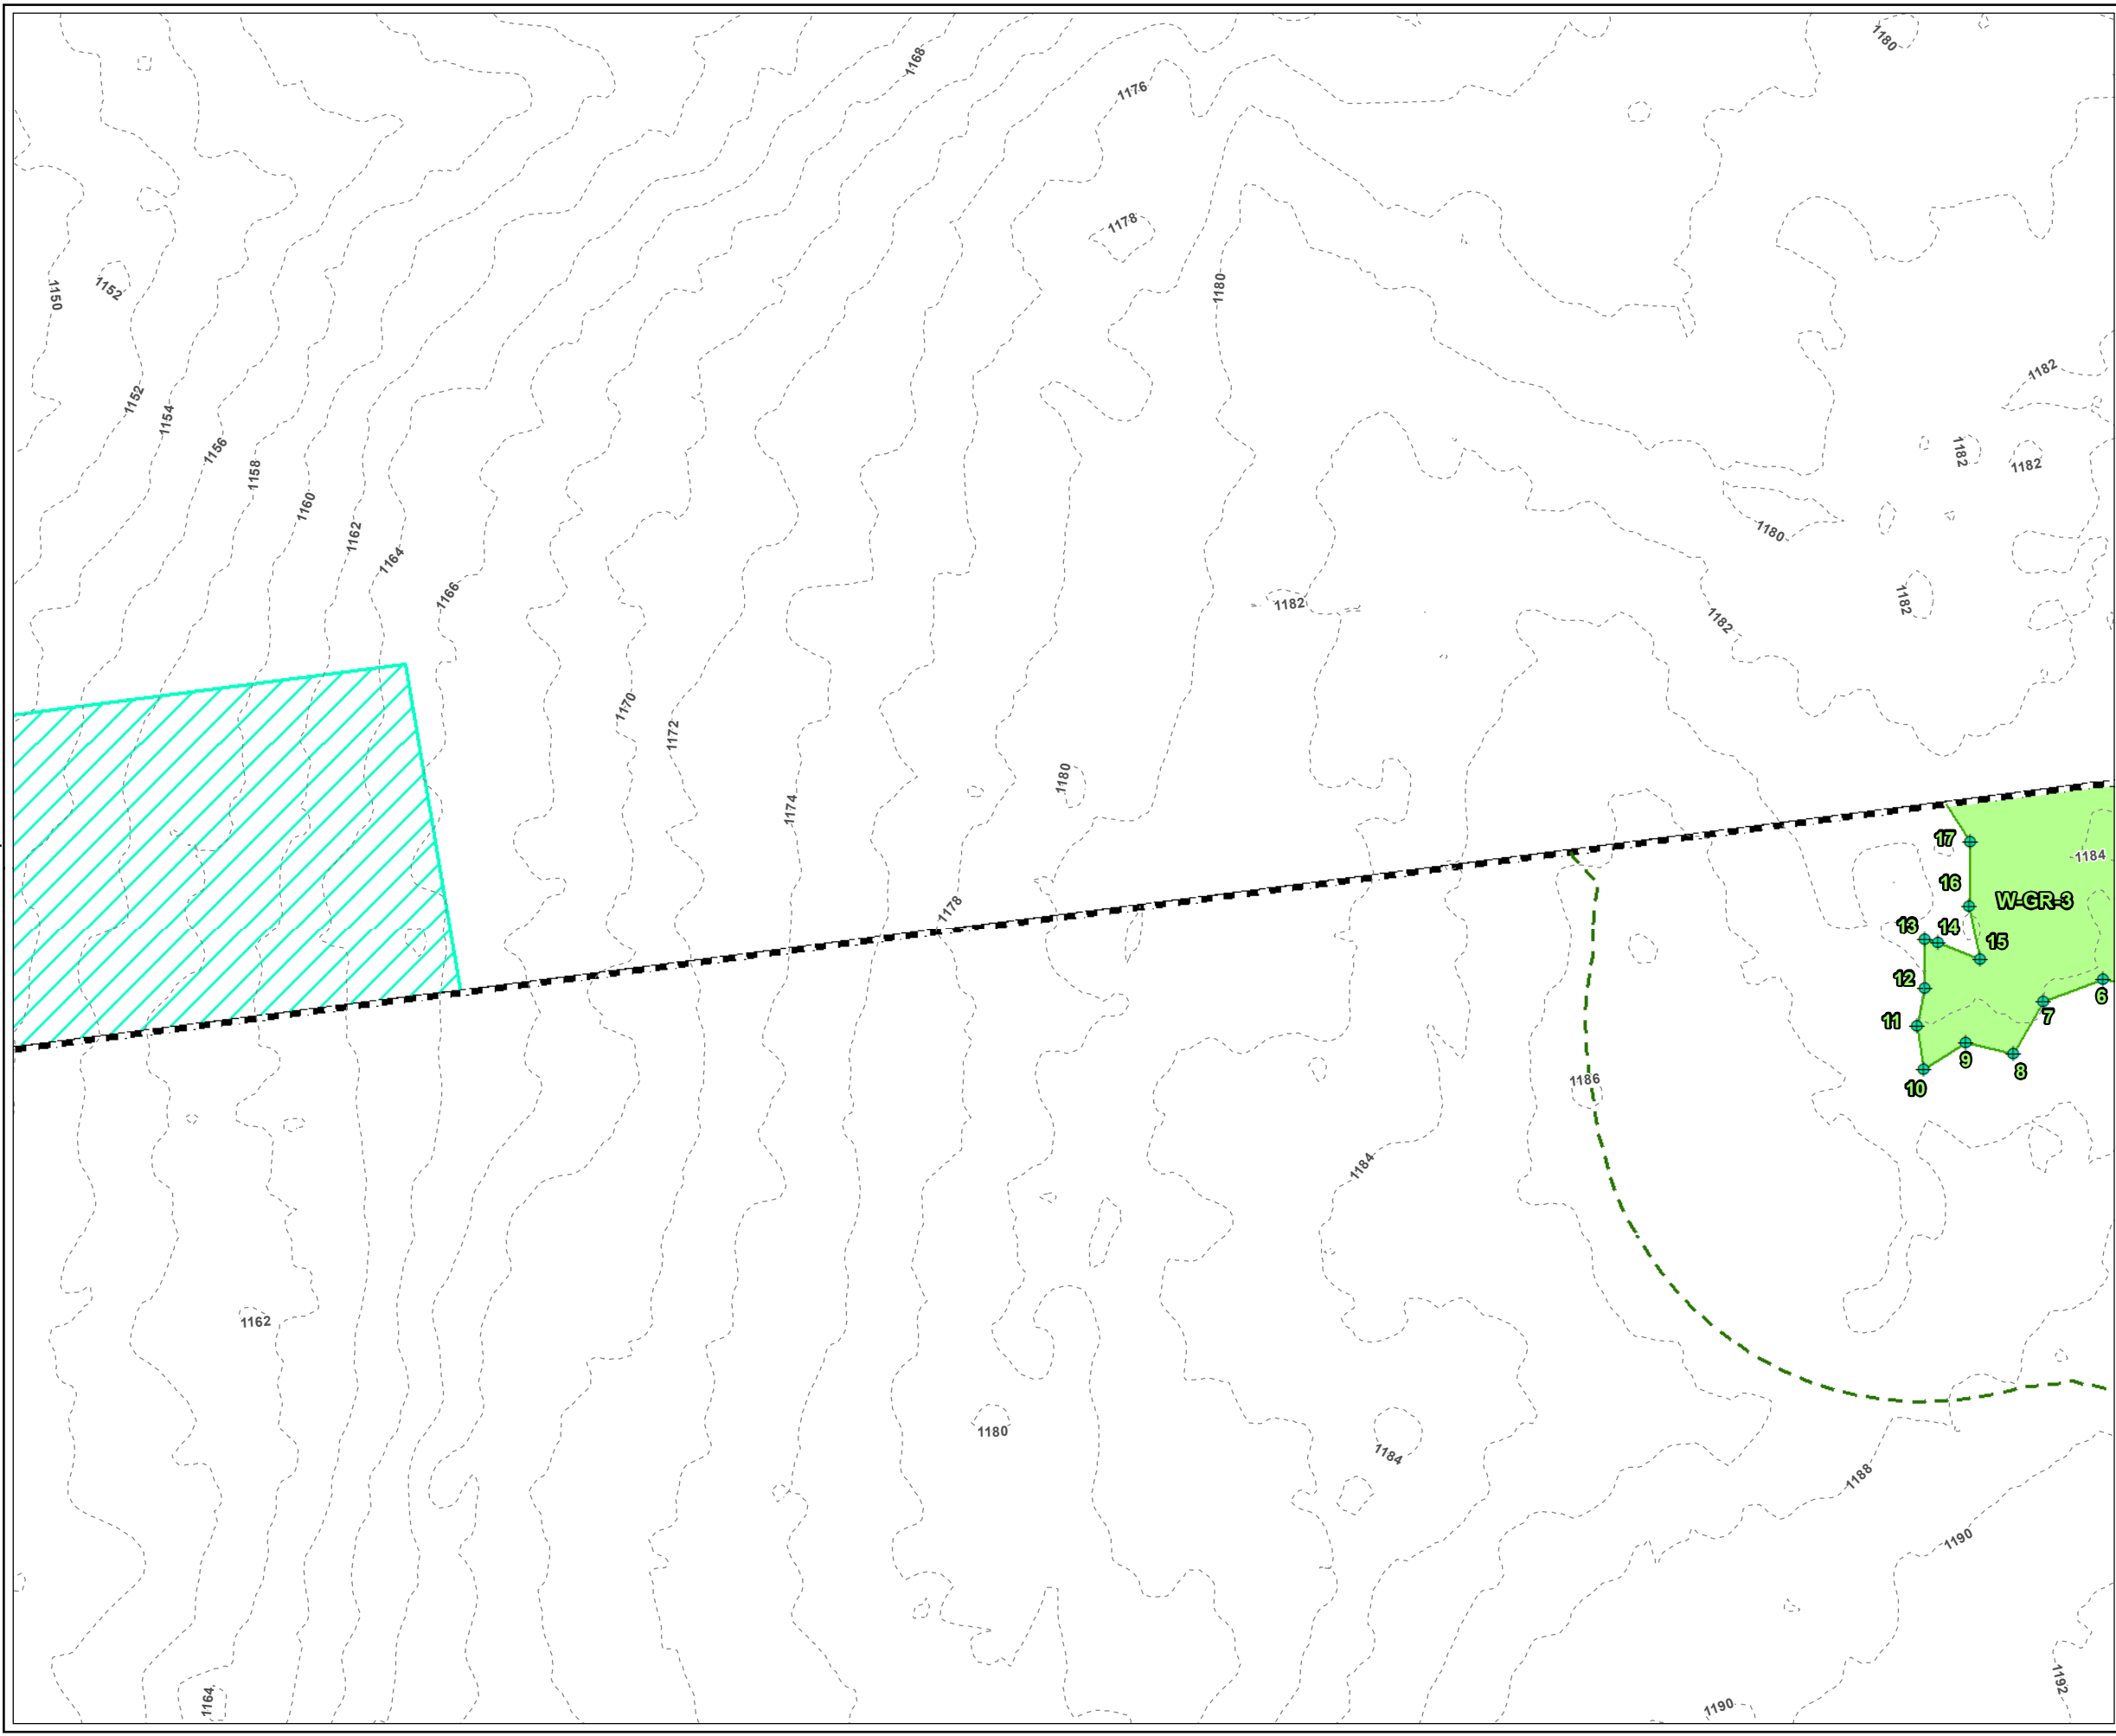

LEGEND

- PROJECT BOUNDARY
- BANK FLAG NUMBER
- WETLAND FLAG NUMBER
- VERNAL POOL FLAG NUMBER
- WETLAND FLAG
- AREA ACCESSED WITH ABUTTER
- DELINEATED BORDERING VEGETATED WETLAND AREA
- DELINEATED WETLAND BOUNDARY LINE
- 100-FT BUFFER ZONE
- 2-FT CONTOUR

PLANS NOT FOR CONSTRUCTION

1 INCH = 50 FEET

500

0

50

Feet

PROJECT:

MONTAGUE ROAD PROJECT
FRANKLIN COUNTY, MASSACHUSETTS

TITLE:

DELINEATED
RESOURCES MAP

DRAWN BY: M.RAYMOND

PROJ NO.: 336892

CHECKED BY: M. LENNON

FIGURE 1

APPROVED BY: M. FIRSTENBERG


Page 5 of 38

DATE: JUNE 2022

650 SUFFOLK STREET
LOWELL, MA 01854

FILE NO.:

Montague_ANRAD_Series_11x17_20220609.mxd

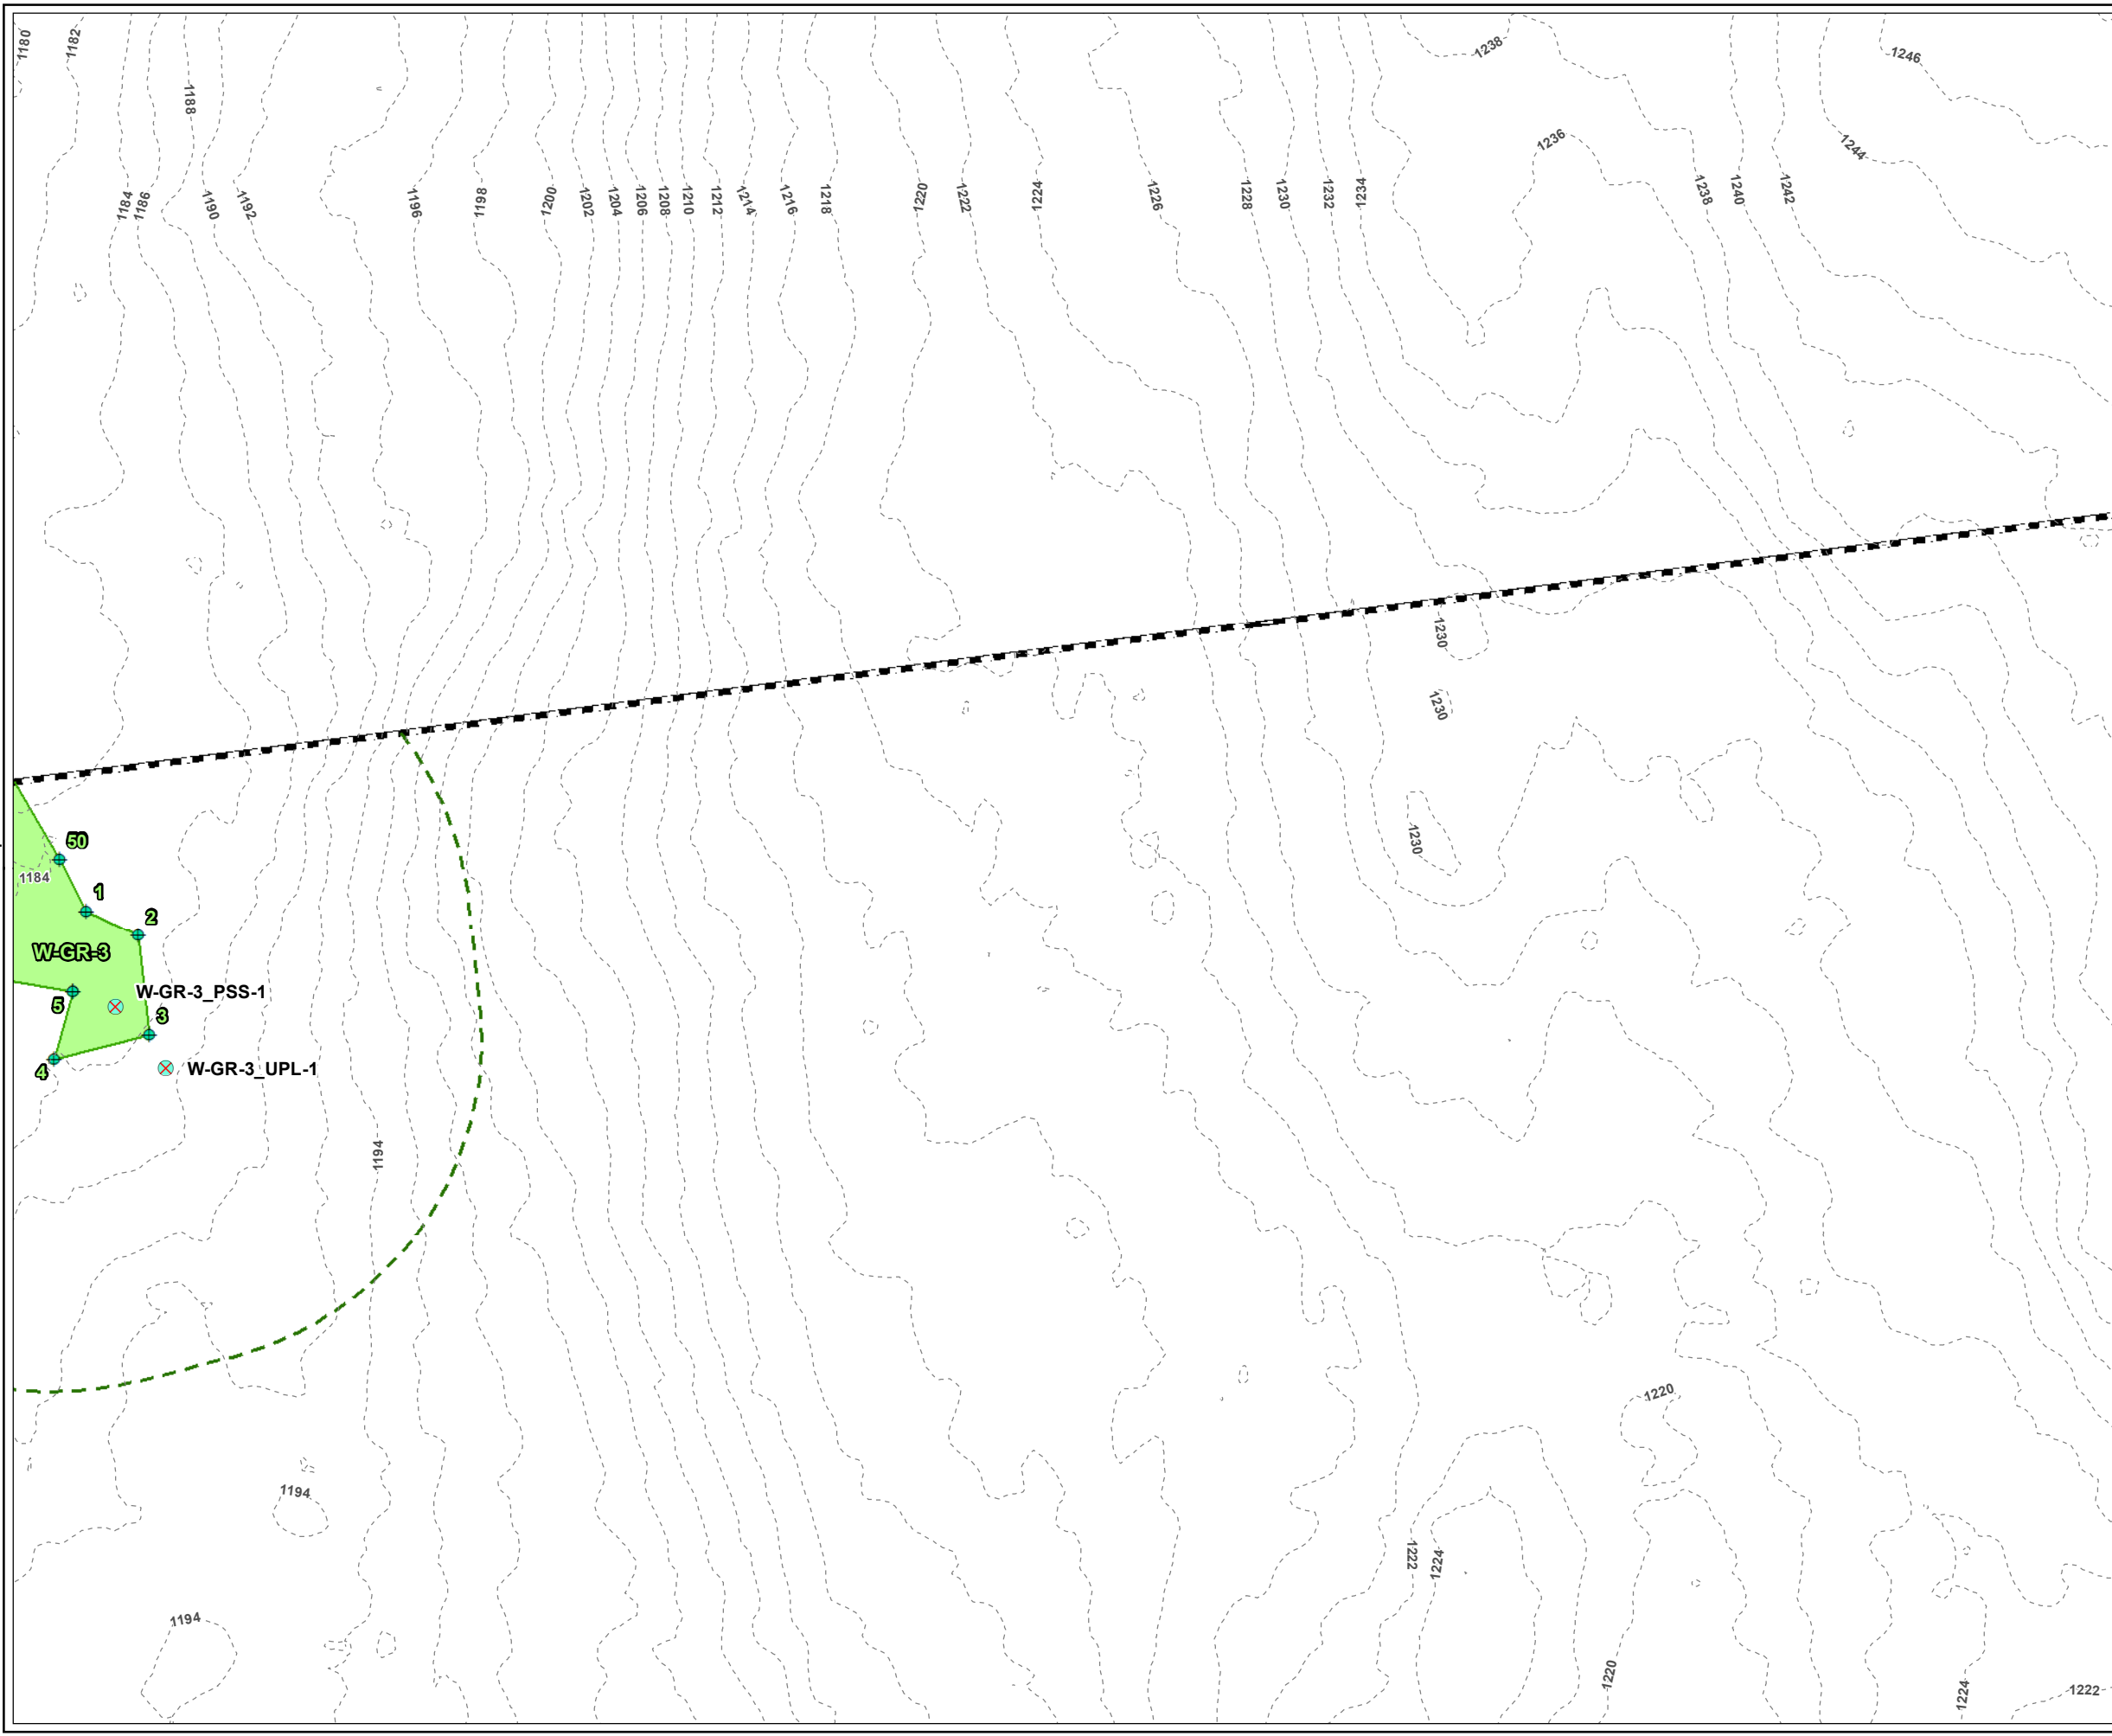

LEGEND

- PROJECT BOUNDARY
- BANK FLAG NUMBER
- WETLAND FLAG NUMBER
- VERNAL POOL FLAG NUMBER
- USACE PLOT
- WETLAND FLAG
- DELINEATED BORDERING VEGETATED WETLAND AREA
- DELINEATED WETLAND BOUNDARY LINE
- 100-FT BUFFER ZONE
- 2-FT CONTOUR

PLANS NOT FOR CONSTRUCTION

1 INCH = 50 FEET

500

0

50

Feet

PROJECT:

MONTAGUE ROAD PROJECT
FRANKLIN COUNTY, MASSACHUSETTS

TITLE:

DELINEATED
RESOURCES MAP

DRAWN BY:

M.RAYMOND

PROJ NO.:

336892

CHECKED BY:

M. LENNON

APPROVED BY:

M. FIRSTENBERG

DATE:

JUNE 2022


FIGURE 1

Page 6 of 38

650 SUFFOLK STREET
LOWELL, MA 01854

FILE NO.:

Montague_ANRAD_Series_11x17_20220609.mxd

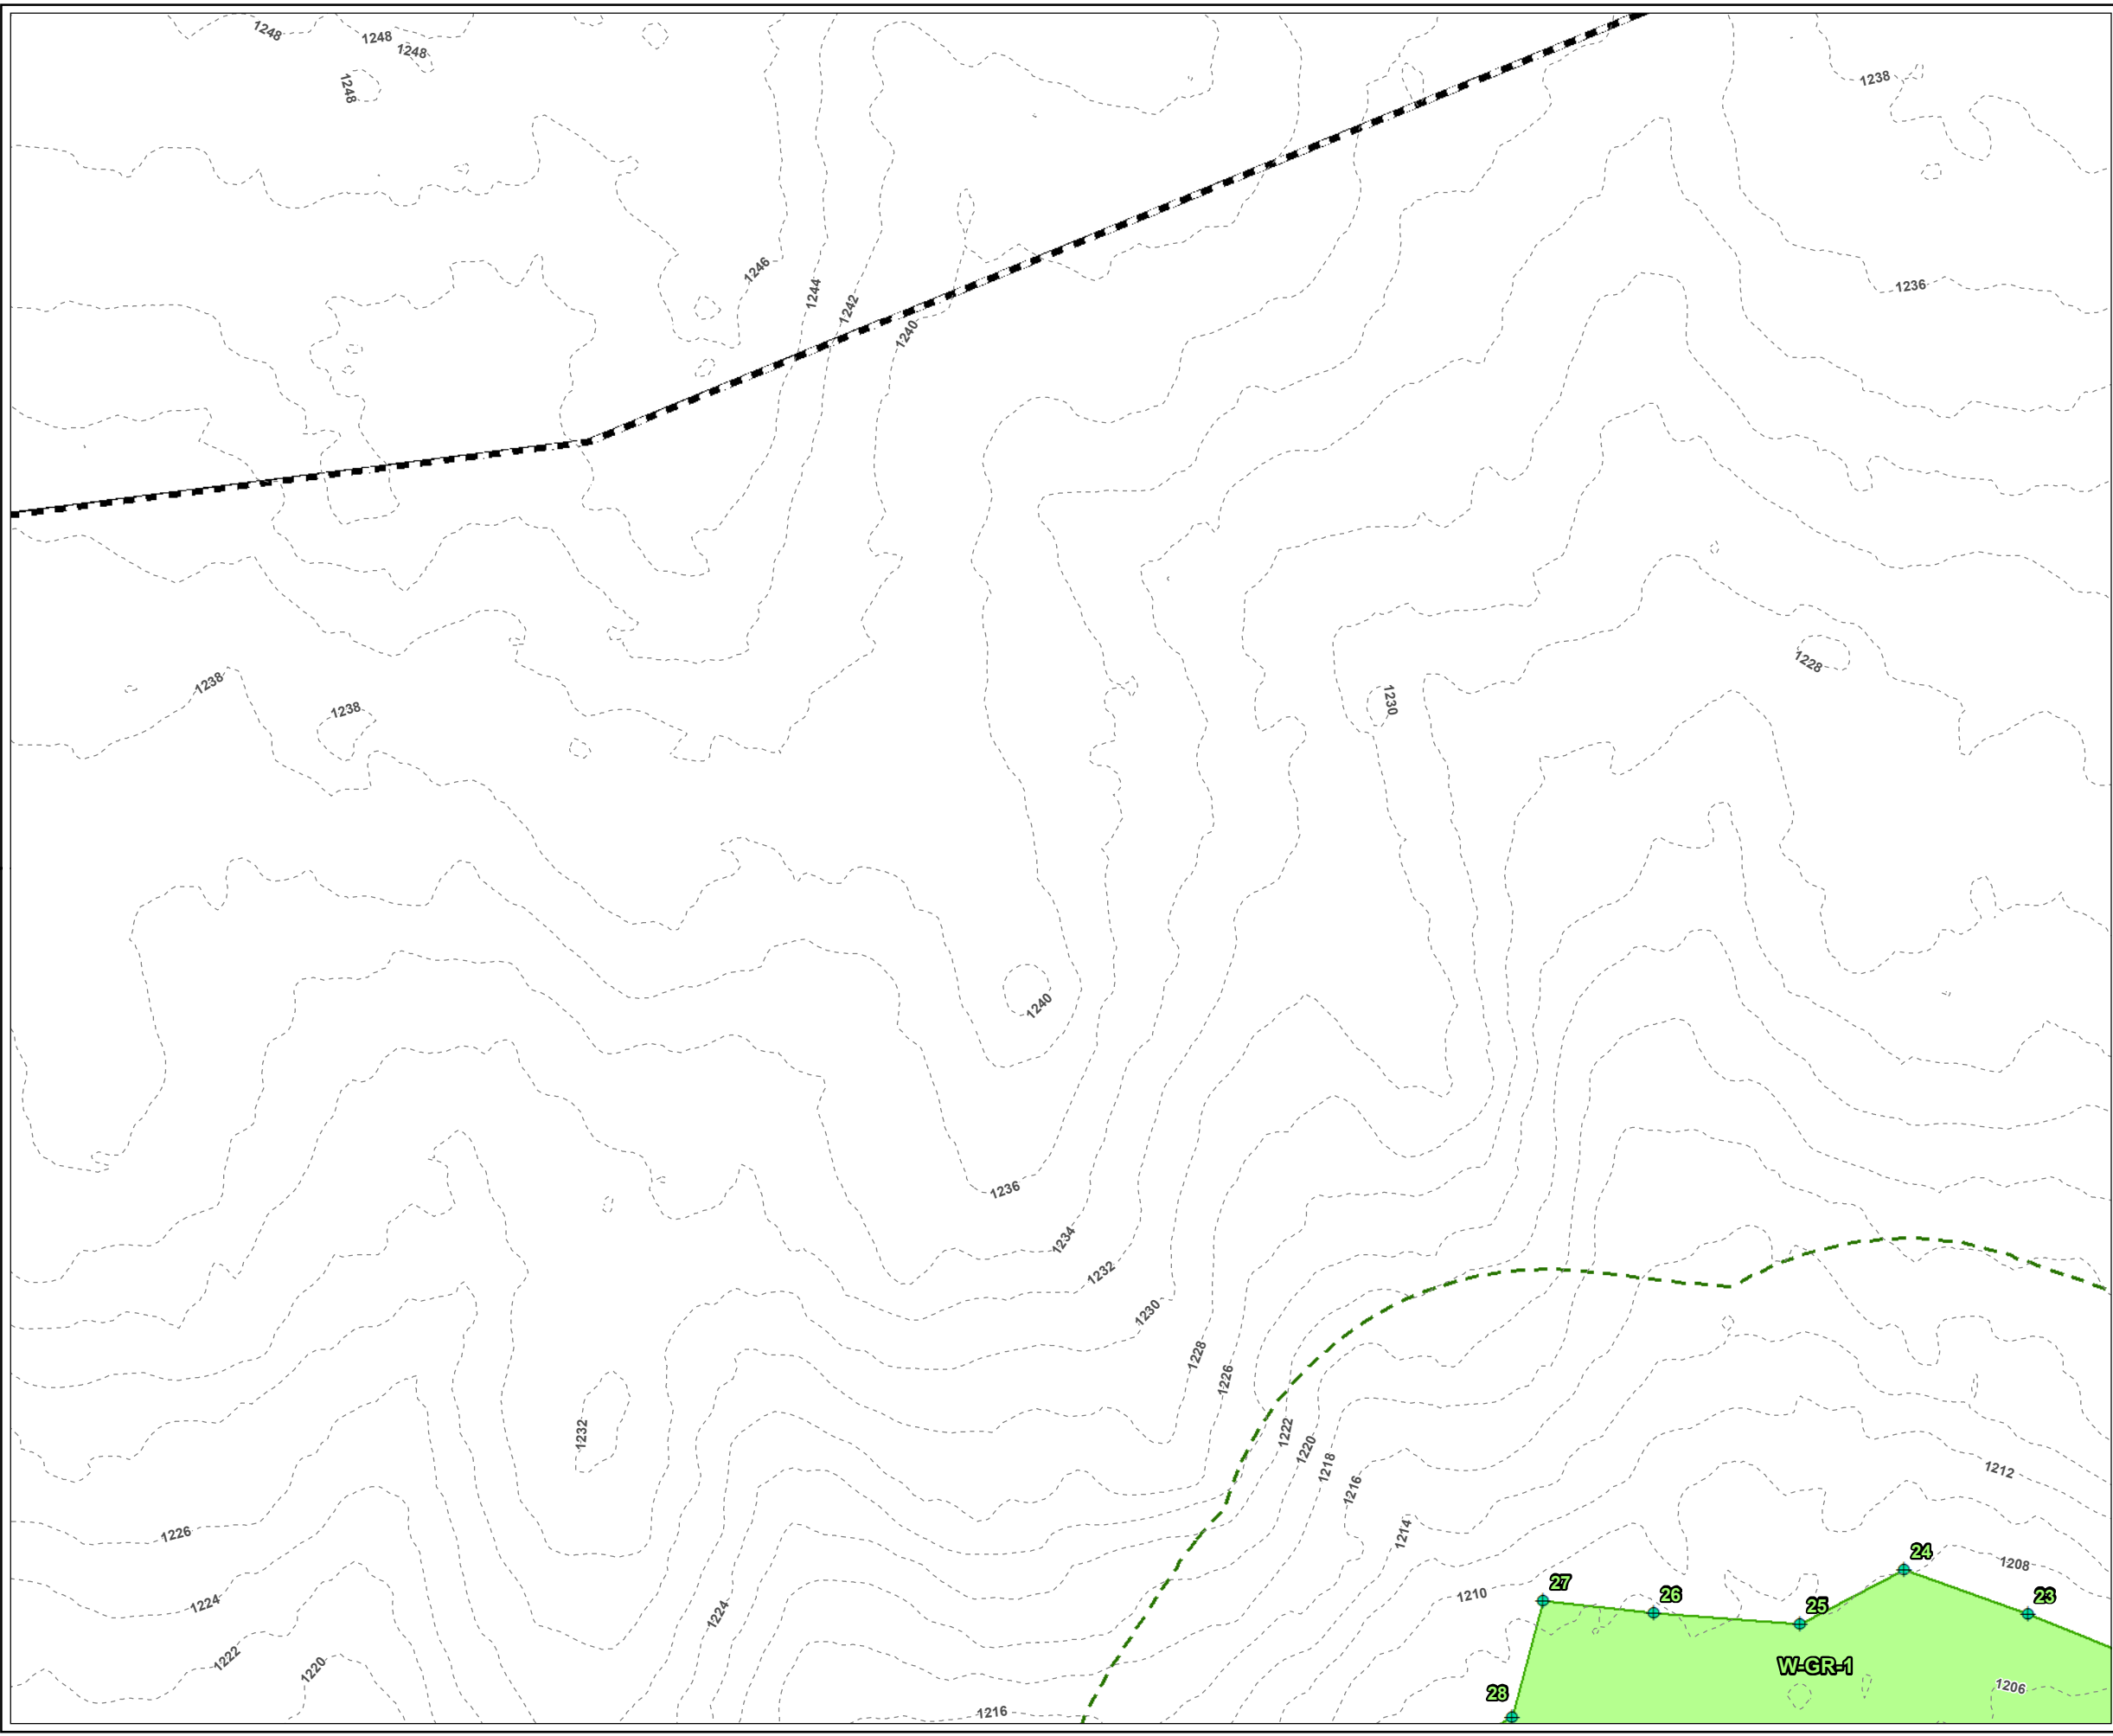

LEGEND

- PROJECT BOUNDARY
- BANK FLAG NUMBER
- WETLAND FLAG NUMBER
- VERNAL POOL FLAG NUMBER
- WETLAND FLAG
- DELINEATED BORDERING VEGETATED WETLAND AREA
- DELINEATED WETLAND BOUNDARY LINE
- 100-FT BUFFER ZONE
- 2-FT CONTOUR

PLANS NOT FOR CONSTRUCTION

1 INCH = 50 FEET

50 0 50

Feet

A locator map showing a grid of 38 numbered squares. Square 7 is highlighted in red, indicating the location of the project area within the larger map sheet.

PROJECT:

MONTAGUE ROAD PROJECT
FRANKLIN COUNTY, MASSACHUSETTS

TITLE:

DELINEATED
RESOURCES MAP

DRAWN BY: M.RAYMOND

PROJ NO.: 336892

CHECKED BY: M. LENNON

FIGURE 1

APPROVED BY: M. FIRSTENBERG


Page 7 of 38

DATE: JUNE 2022

The logo for TRC (Technical Resources Corporation), consisting of a stylized blue 'T' and 'R' followed by the letters 'TRC' in a bold, sans-serif font.

650 SUFFOLK STREET
LOWELL, MA 01854

FILE NO.: Montague_ANRAD_Series_11x17_20220609.mxd

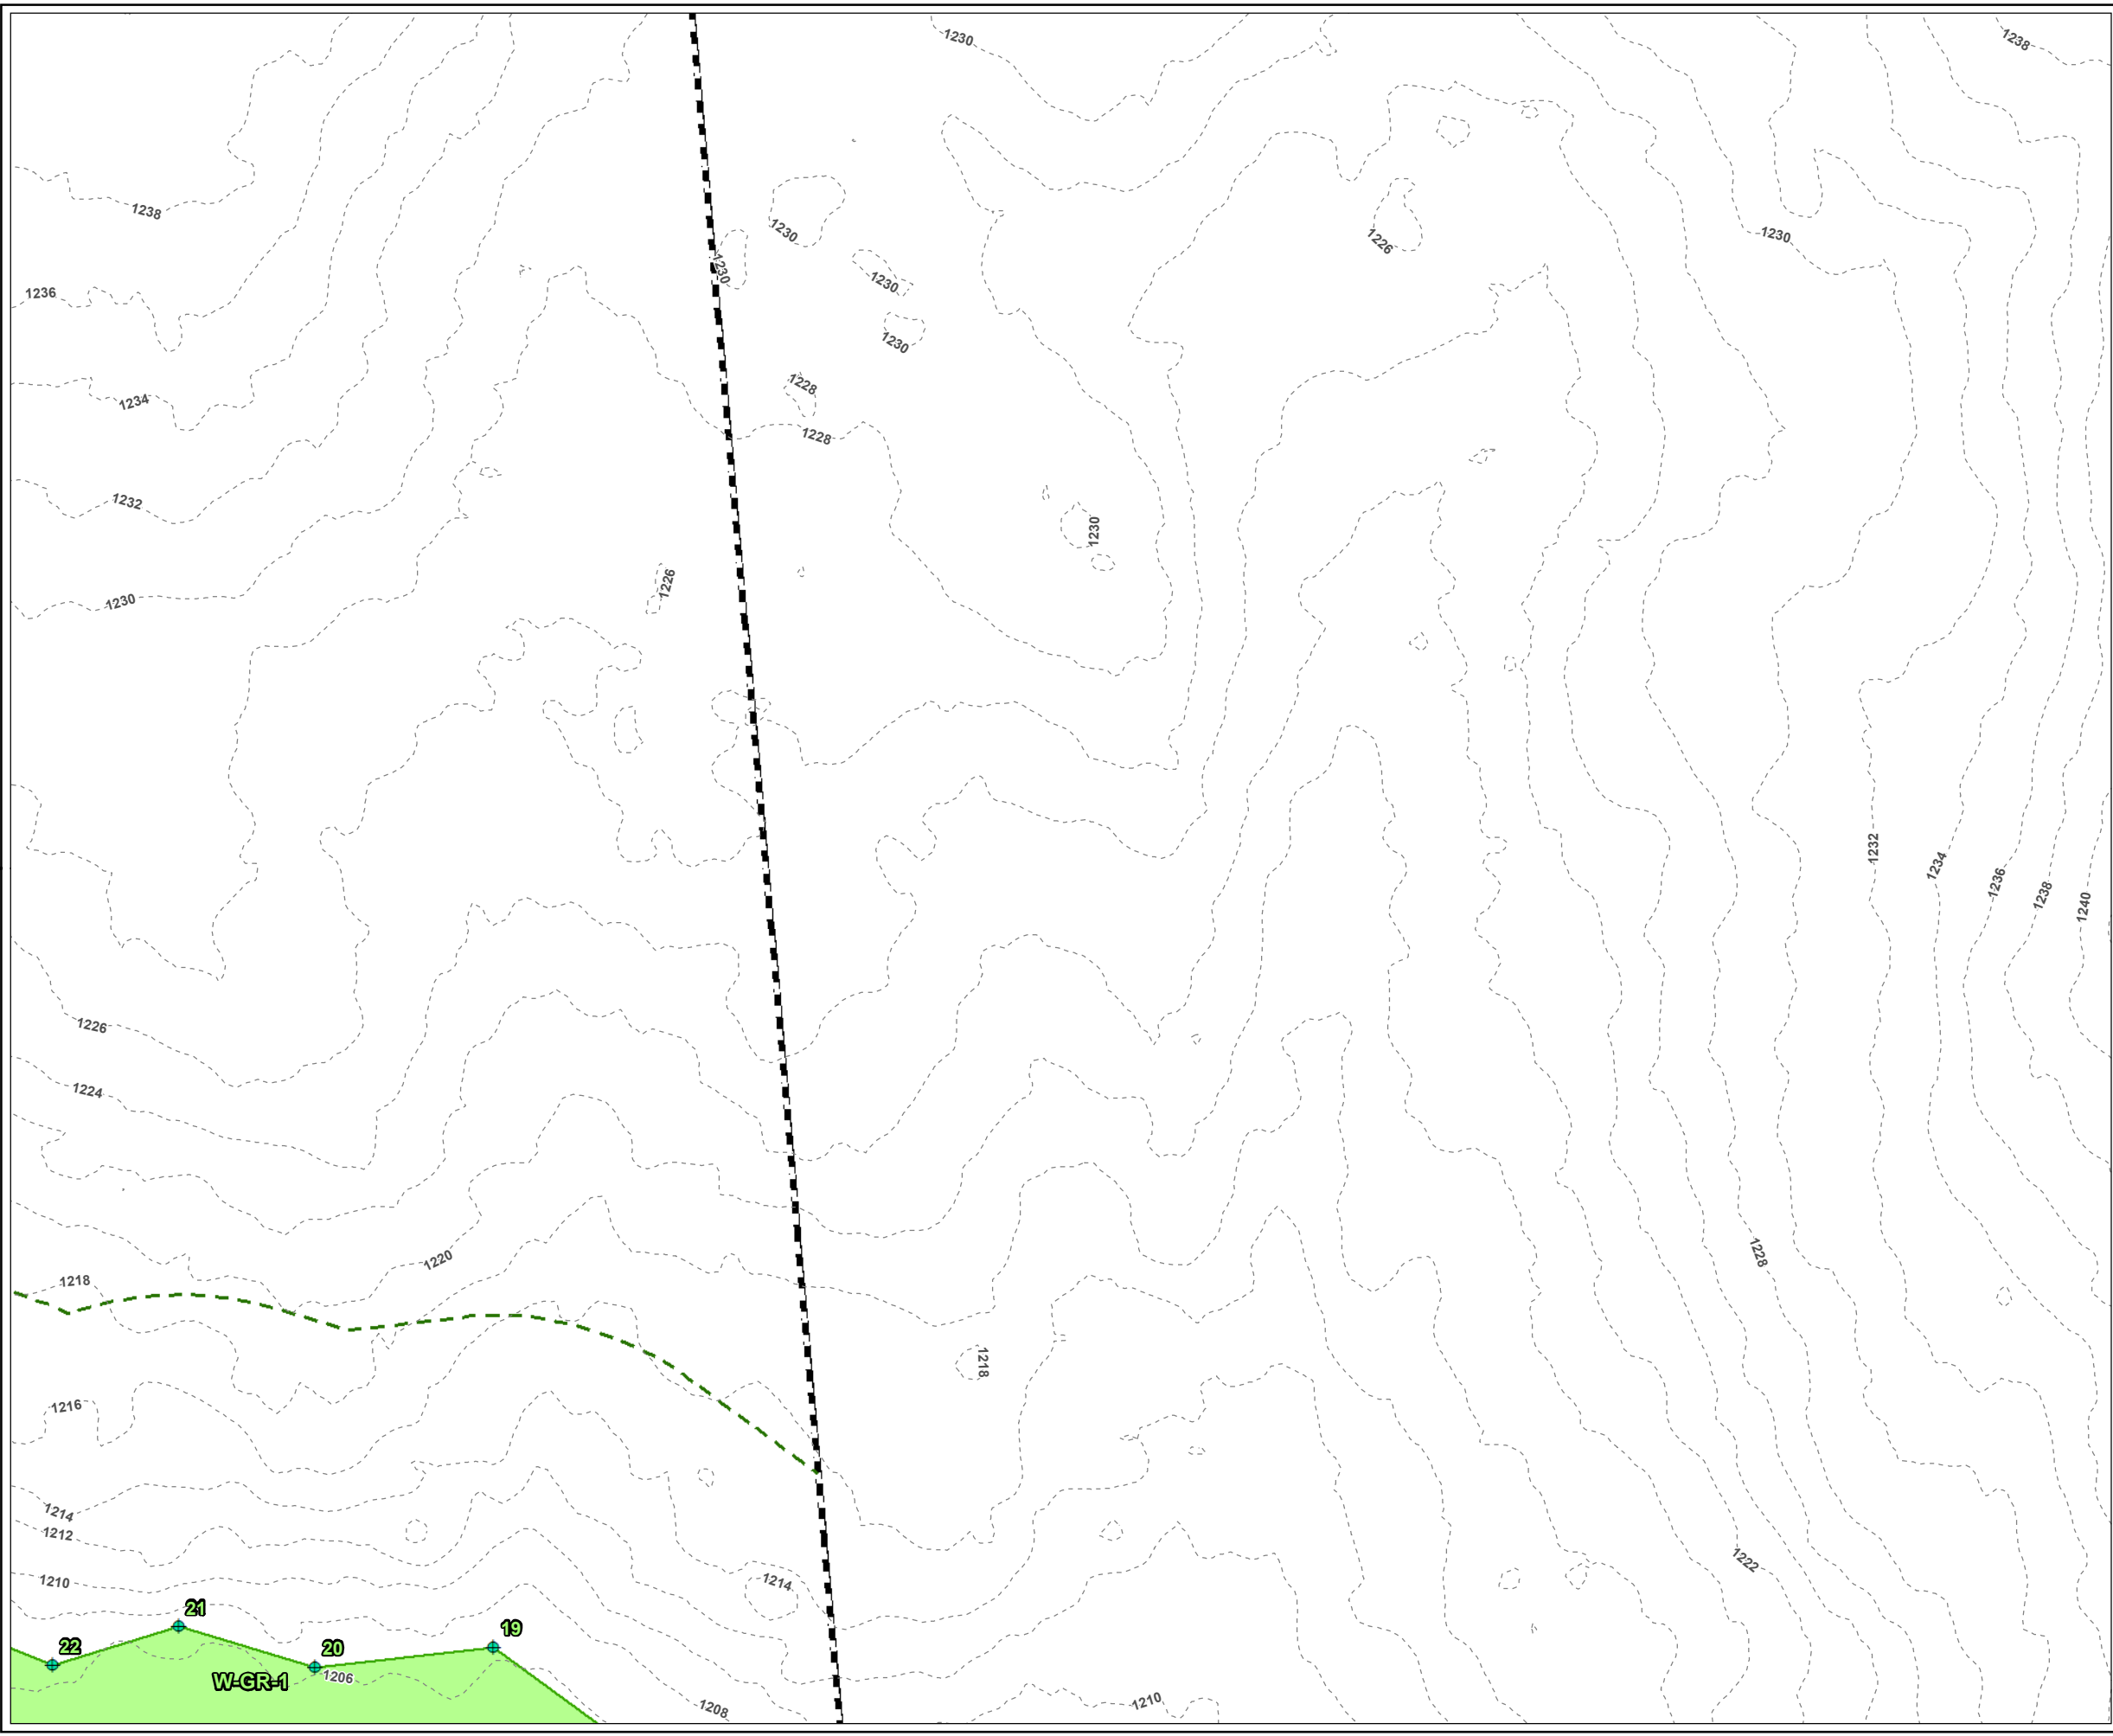

LEGEND

PROJECT BOUNDARY

BANK FLAG NUMBER

WETLAND FLAG NUMBER

VERNAL POOL FLAG NUMBER

WETLAND FLAG

DELINEATED BORDERING VEGETATED WETLAND AREA

DELINEATED WETLAND BOUNDARY LINE

100-FT BUFFER ZONE

2-FT CONTOUR

PLANS NOT FOR CONSTRUCTION

1 INCH = 50 FEET

50 0 50

Feet

PROJECT:

MONTAGUE ROAD PROJECT
FRANKLIN COUNTY, MASSACHUSETTS

TITLE:

DELINEATED
RESOURCES MAP

DRAWN BY:

M.RAYMOND

PROJ NO.:

336892

CHECKED BY:

M. LENNON

APPROVED BY:

M. FIRSTENBERG

DATE:

JUNE 2022


FIGURE 1

Page 8 of 38

650 SUFFOLK STREET
LOWELL, MA 01854

FILE NO.:

Montague_ANRAD_Series_11x17_20220609.mxd

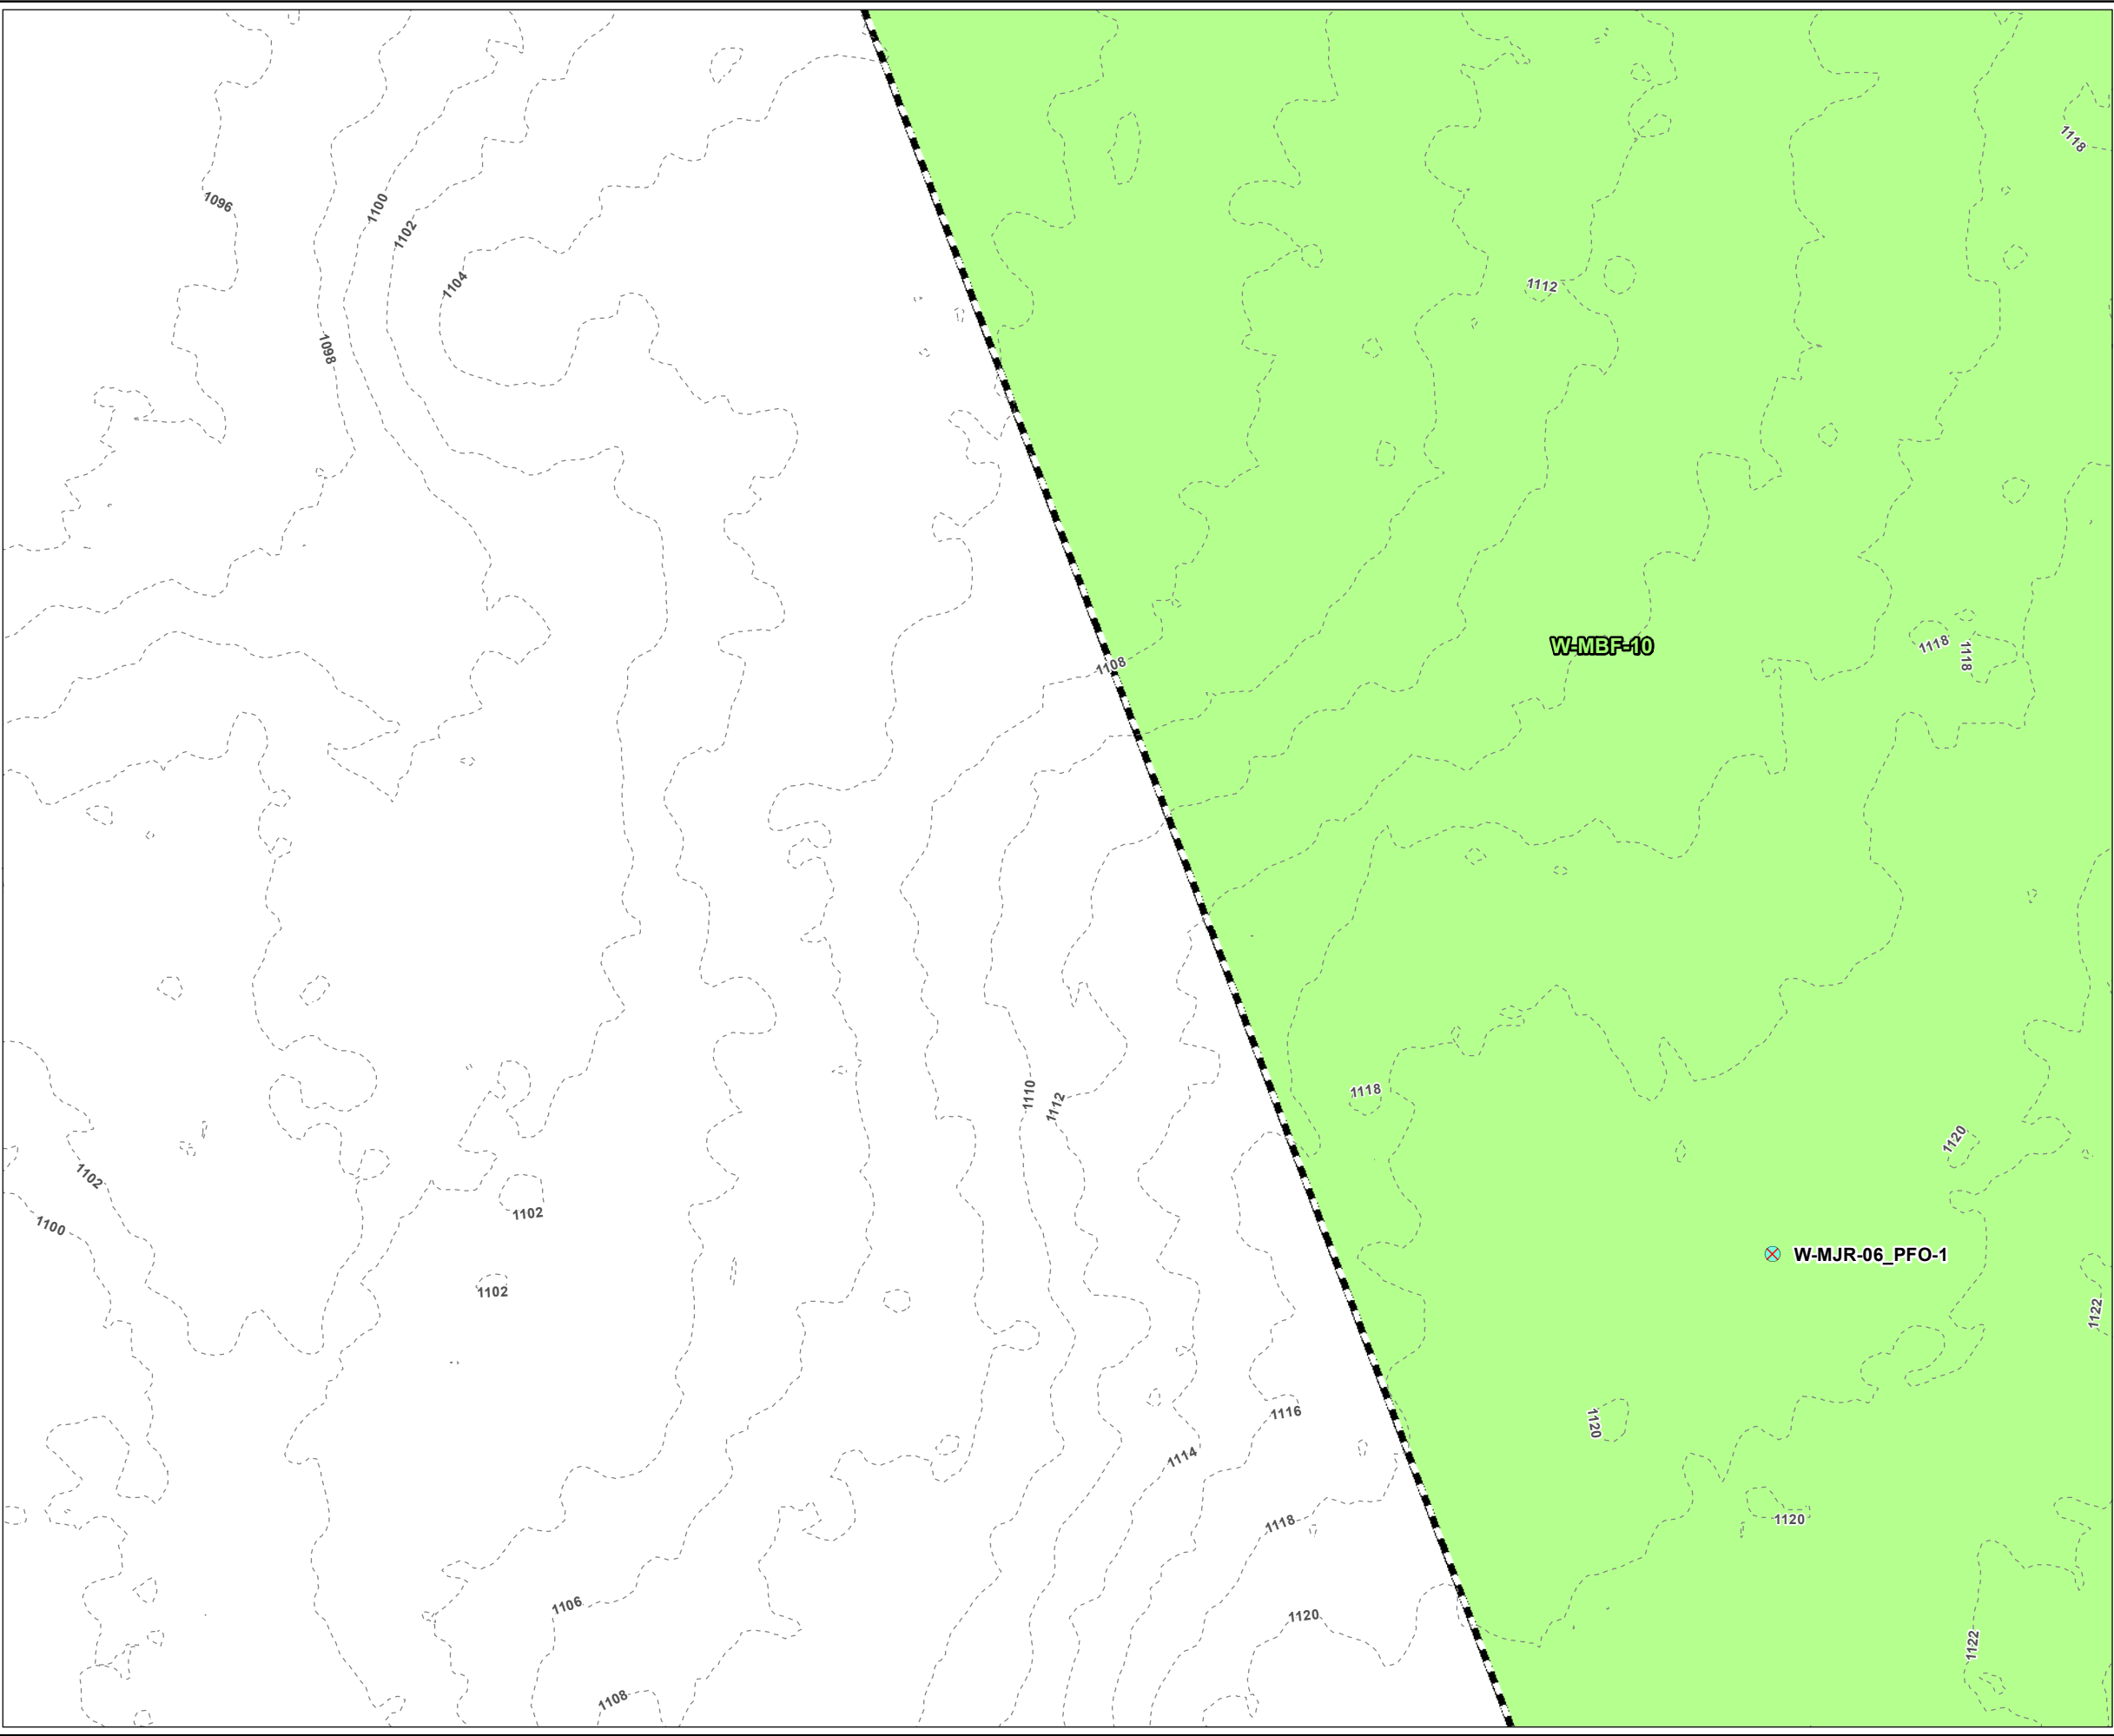

LEGEND

- PROJECT BOUNDARY
- BANK FLAG NUMBER
- WETLAND FLAG NUMBER
- VERNAL POOL FLAG NUMBER
- USACE PLOT
- DELINEATED BORDERING VEGETATED WETLAND AREA
- 2-FT CONTOUR

PLANS NOT FOR CONSTRUCTION

1 INCH = 50 FEET

50 0 50

Feet

PROJECT:

MONTAGUE ROAD PROJECT
FRANKLIN COUNTY, MASSACHUSETTS

TITLE:

DELINEATED
RESOURCES MAP

DRAWN BY: M.RAYMOND

PROJ NO.: 336892

CHECKED BY: M. LENNON

FIGURE 1

APPROVED BY: M. FIRSTENBERG


Page 9 of 38

DATE: JUNE 2022

650 SUFFOLK STREET
LOWELL, MA 01854

FILE NO.:

Montague_ANRAD_Series_11x17_20220609.mxd

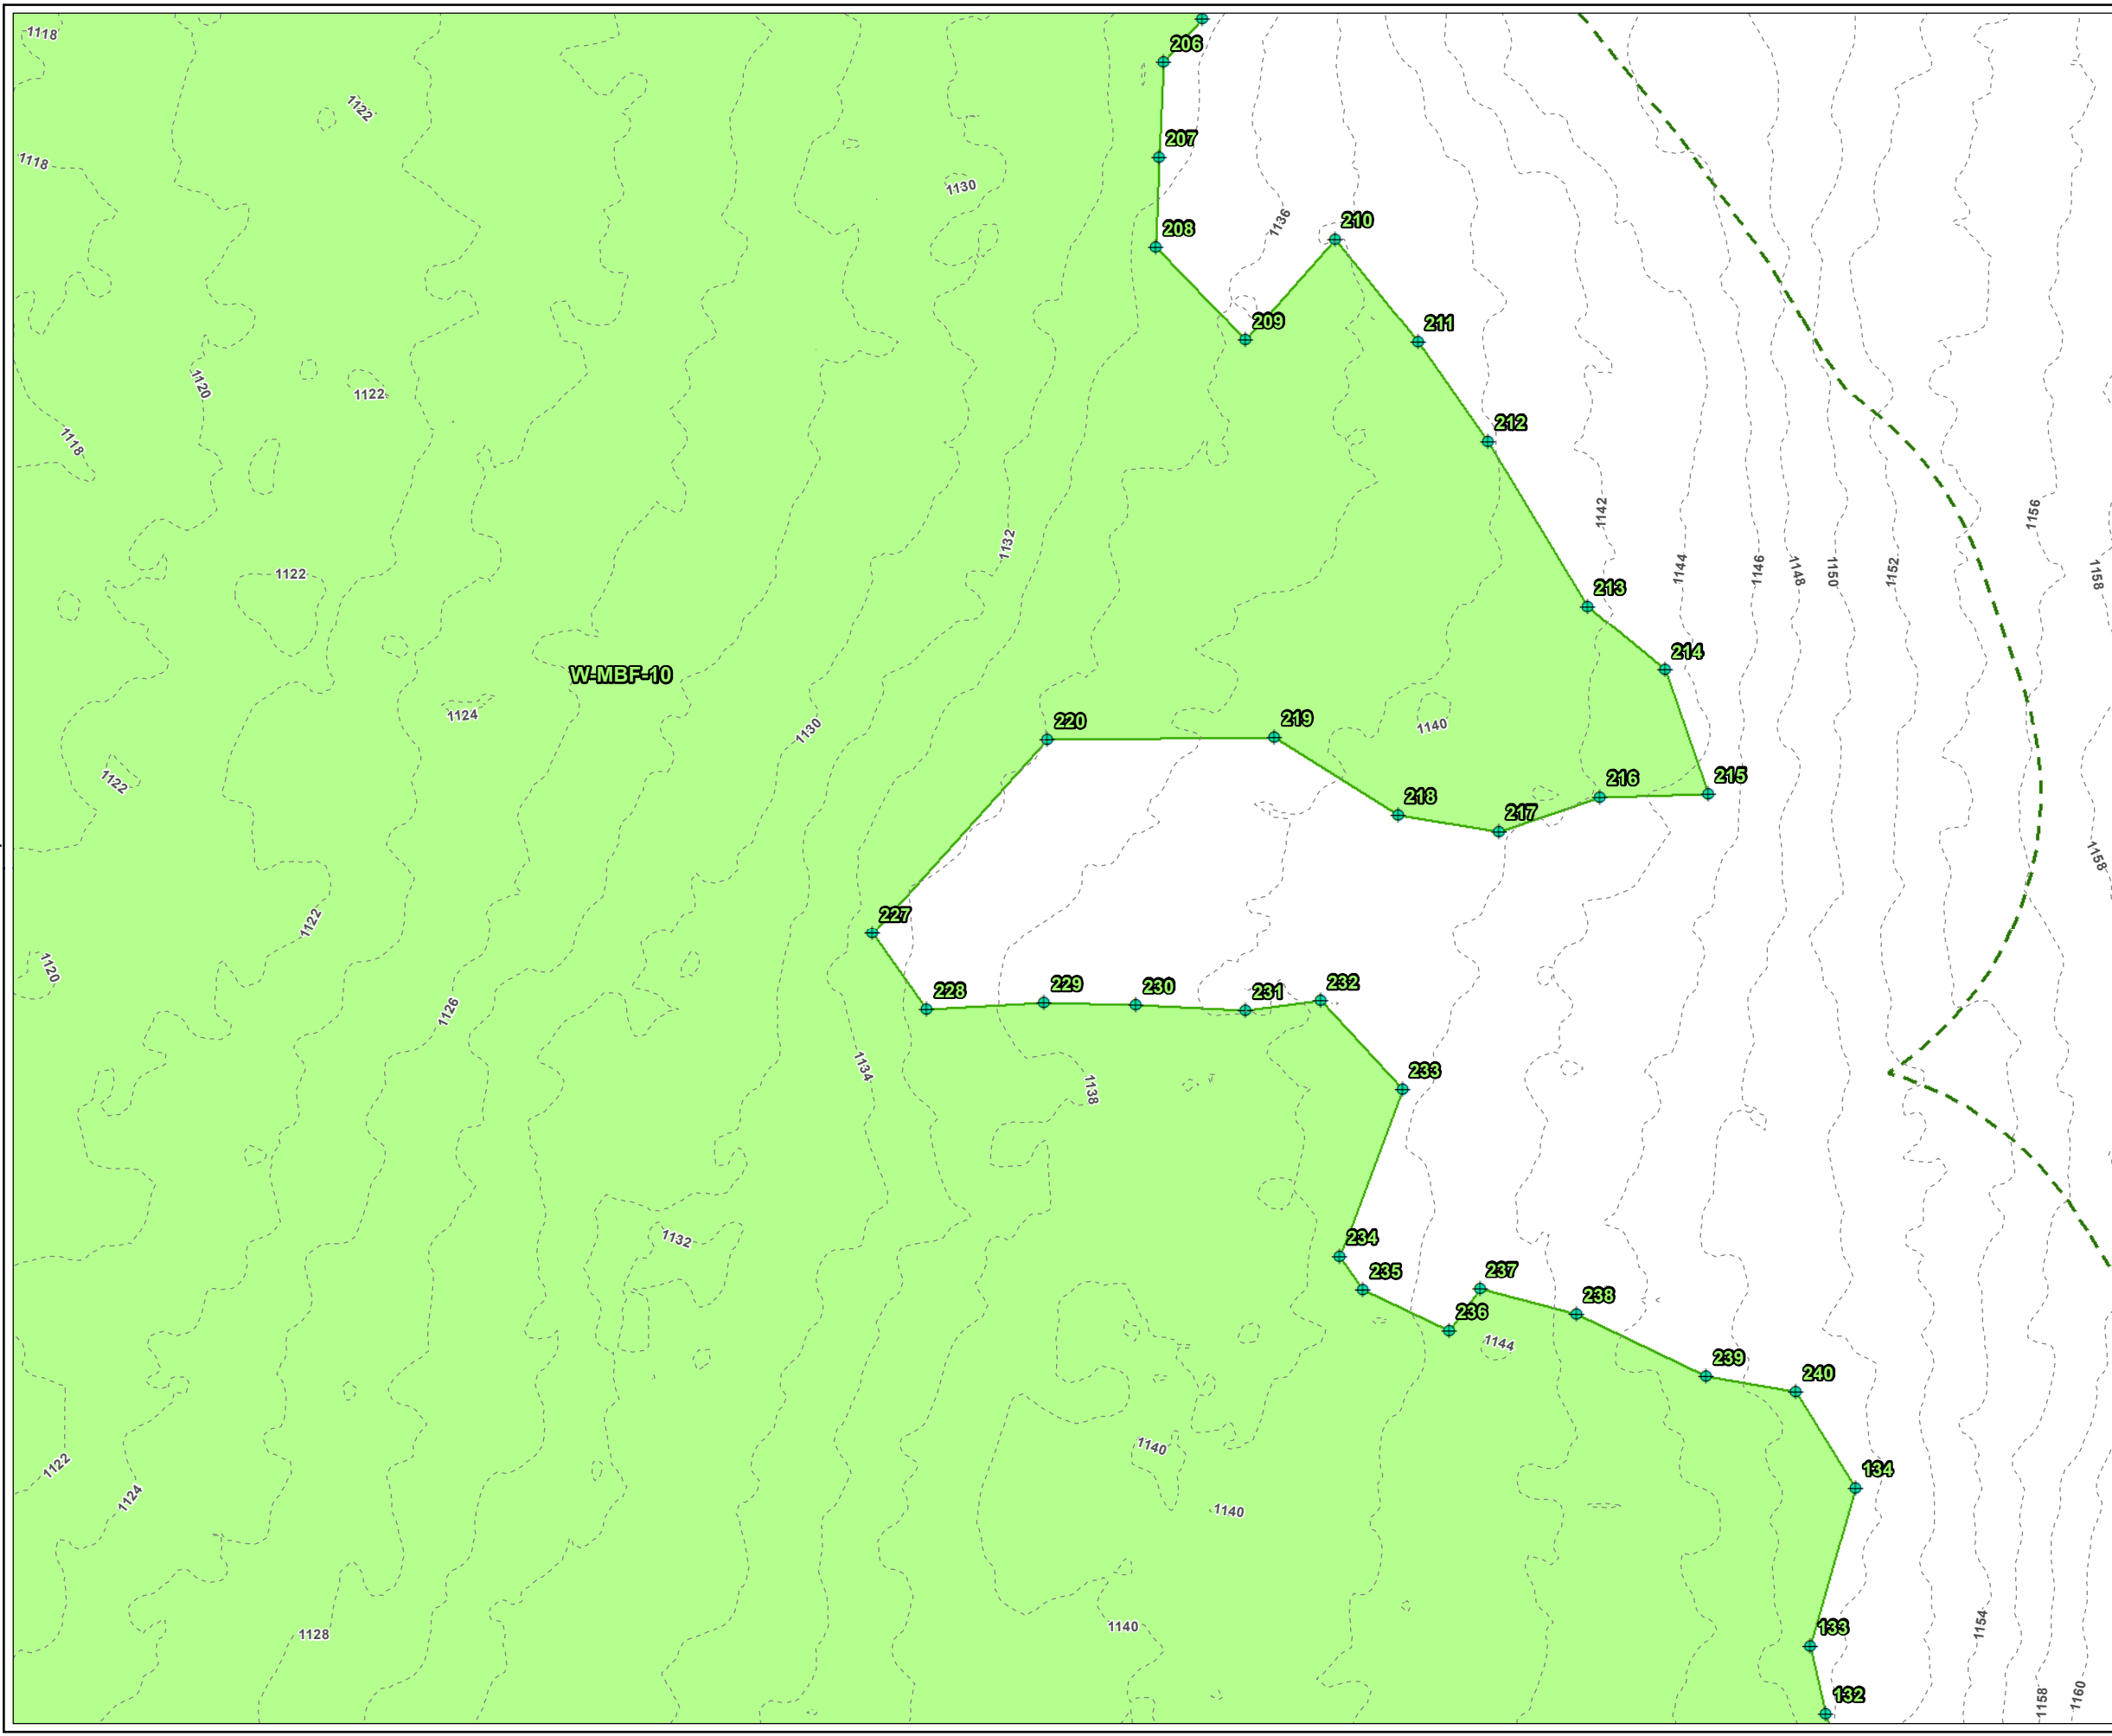

LEGEND

- PROJECT BOUNDARY
- BANK FLAG NUMBER
- WETLAND FLAG NUMBER
- VERNAL POOL FLAG NUMBER
- WETLAND FLAG
- DELINEATED BORDERING VEGETATED WETLAND AREA
- DELINEATED WETLAND BOUNDARY LINE
- 100-FT BUFFER ZONE
- 2-FT CONTOUR

PLANS NOT FOR CONSTRUCTION

1 INCH = 50 FEET

50 0 50

Feet

PROJECT:

MONTAGUE ROAD PROJECT
FRANKLIN COUNTY, MASSACHUSETTS


TITLE:


DELINEATED
RESOURCES MAP

DRAWN BY:	M.RAYMOND	PROJ NO.:	336892
CHECKED BY:	M. LENNON	FIGURE 1 Page 10 of 38	
APPROVED BY:	M. FIRSTENBERG		
DATE:	JUNE 2022		

650 SUFFOLK STREET
LOWELL, MA 01854

FILE NO.: Montague_ANRAD_Series_11x17_20220609.mxd

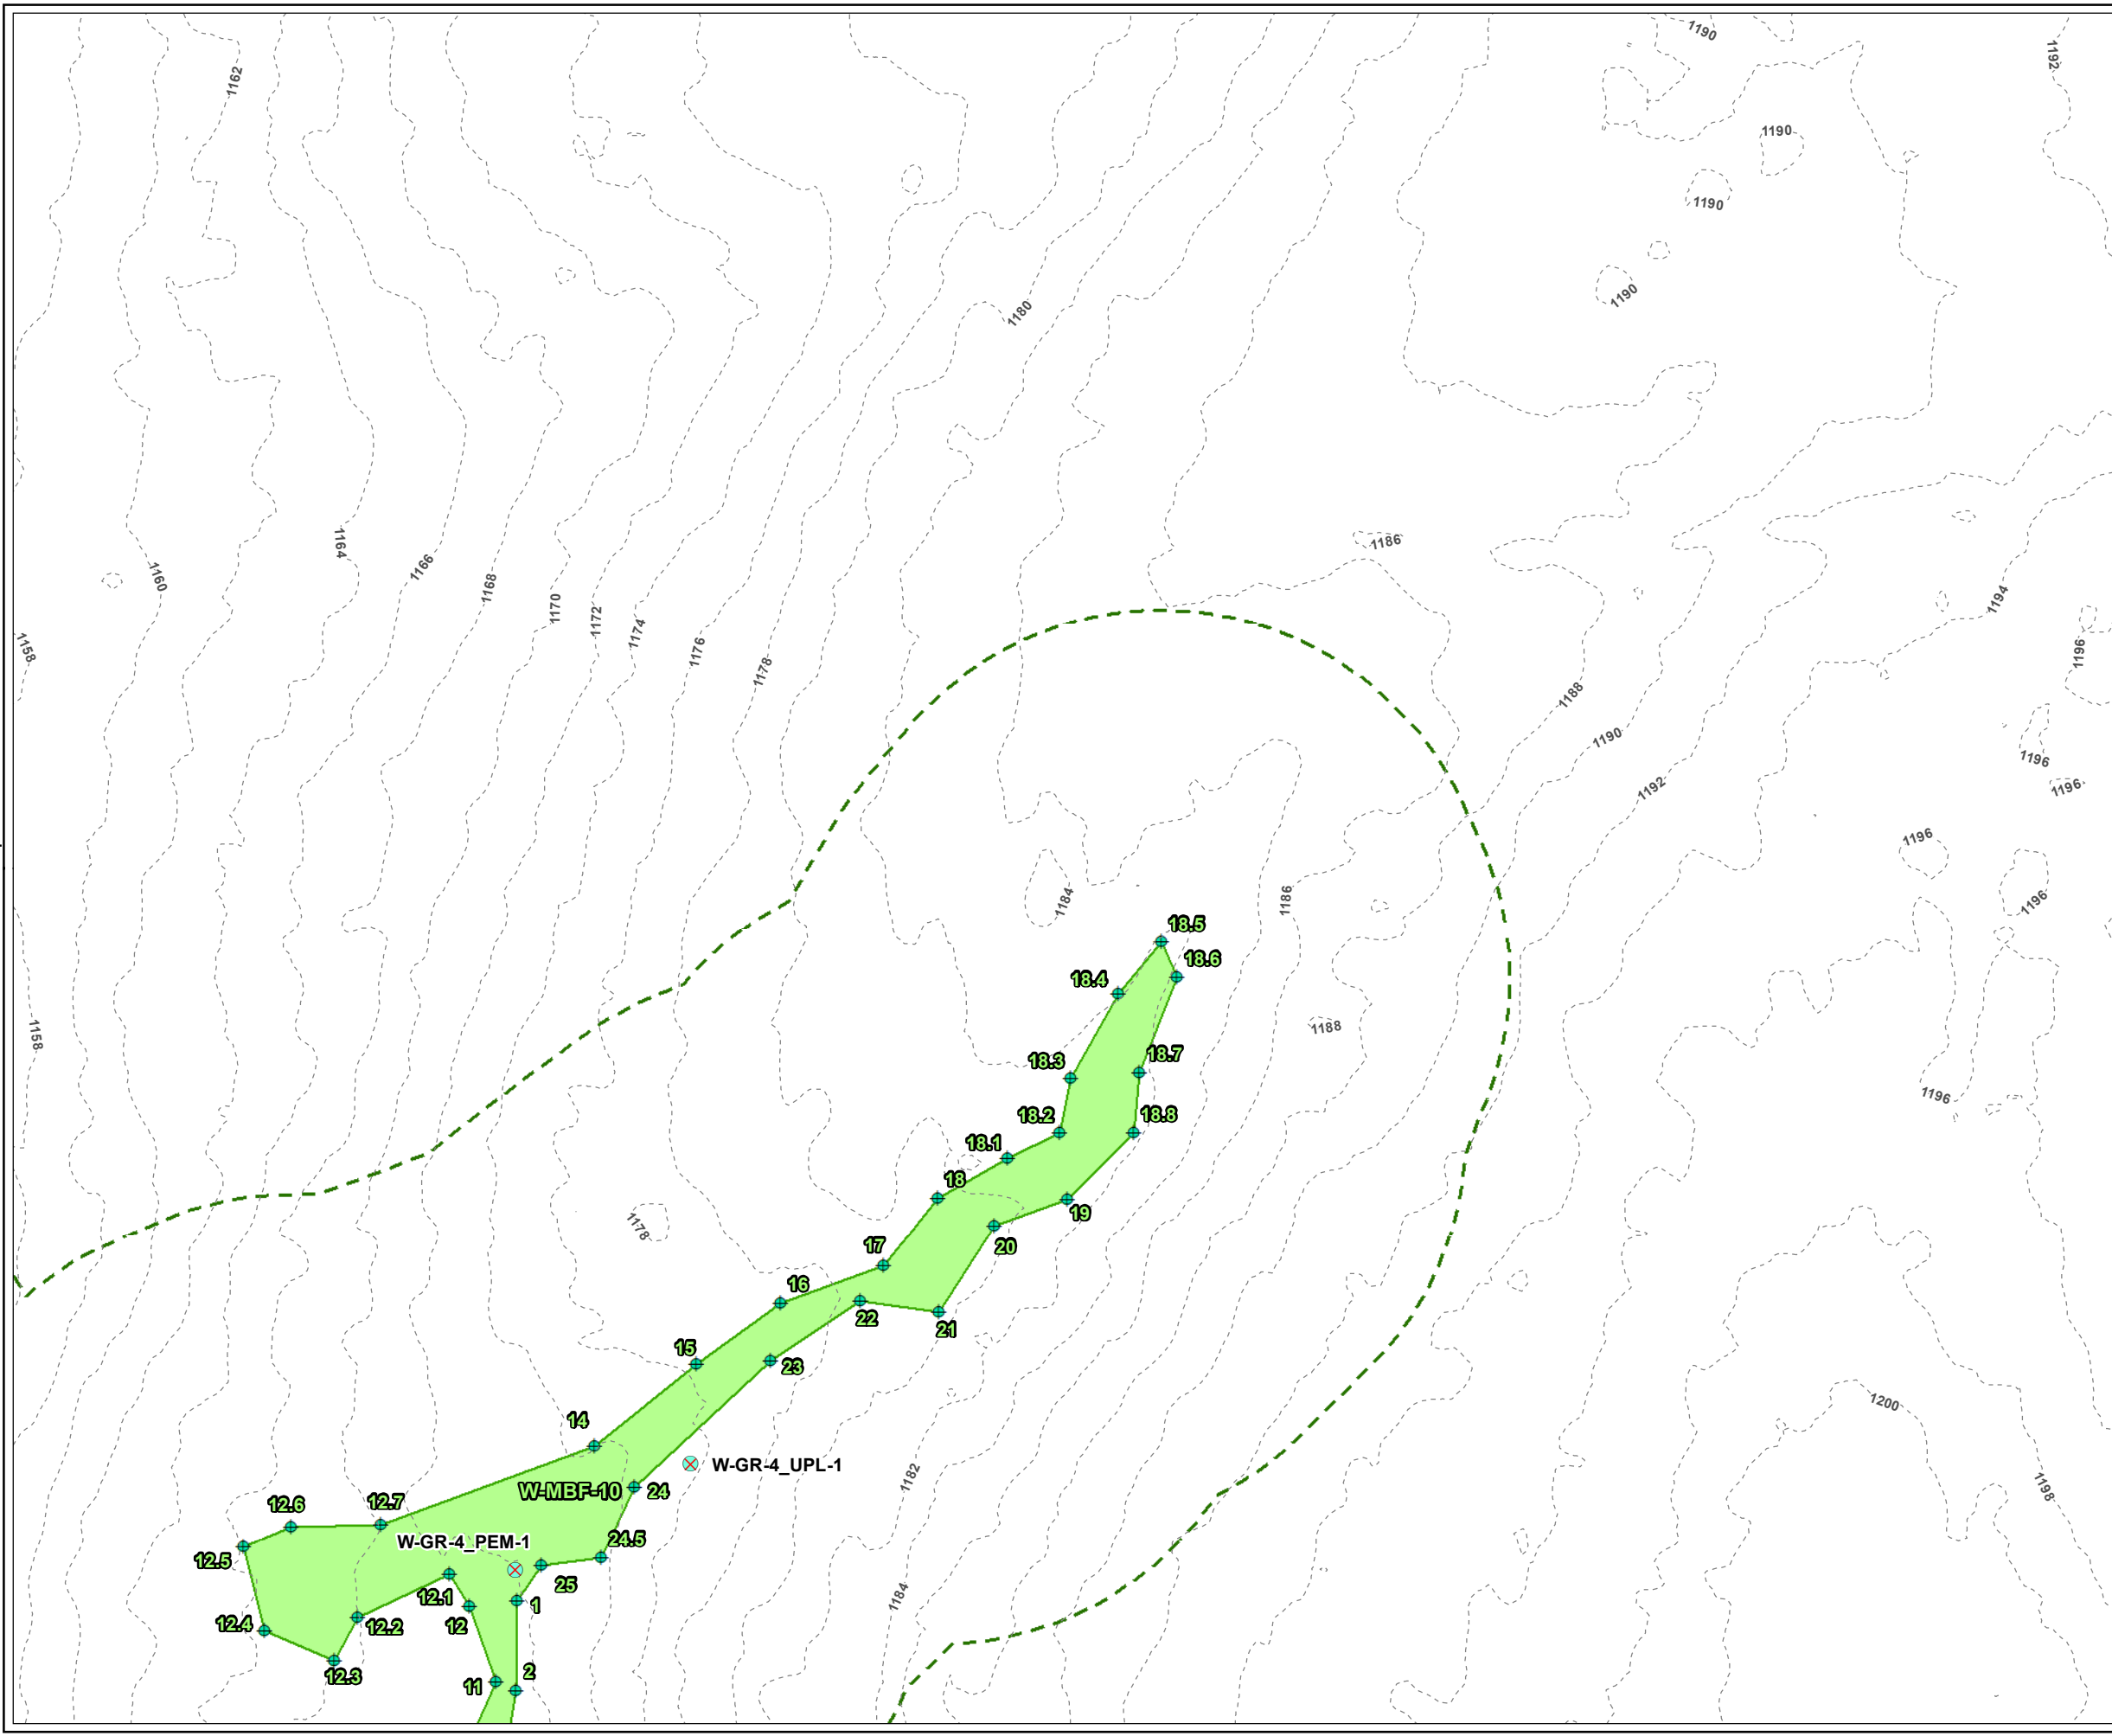

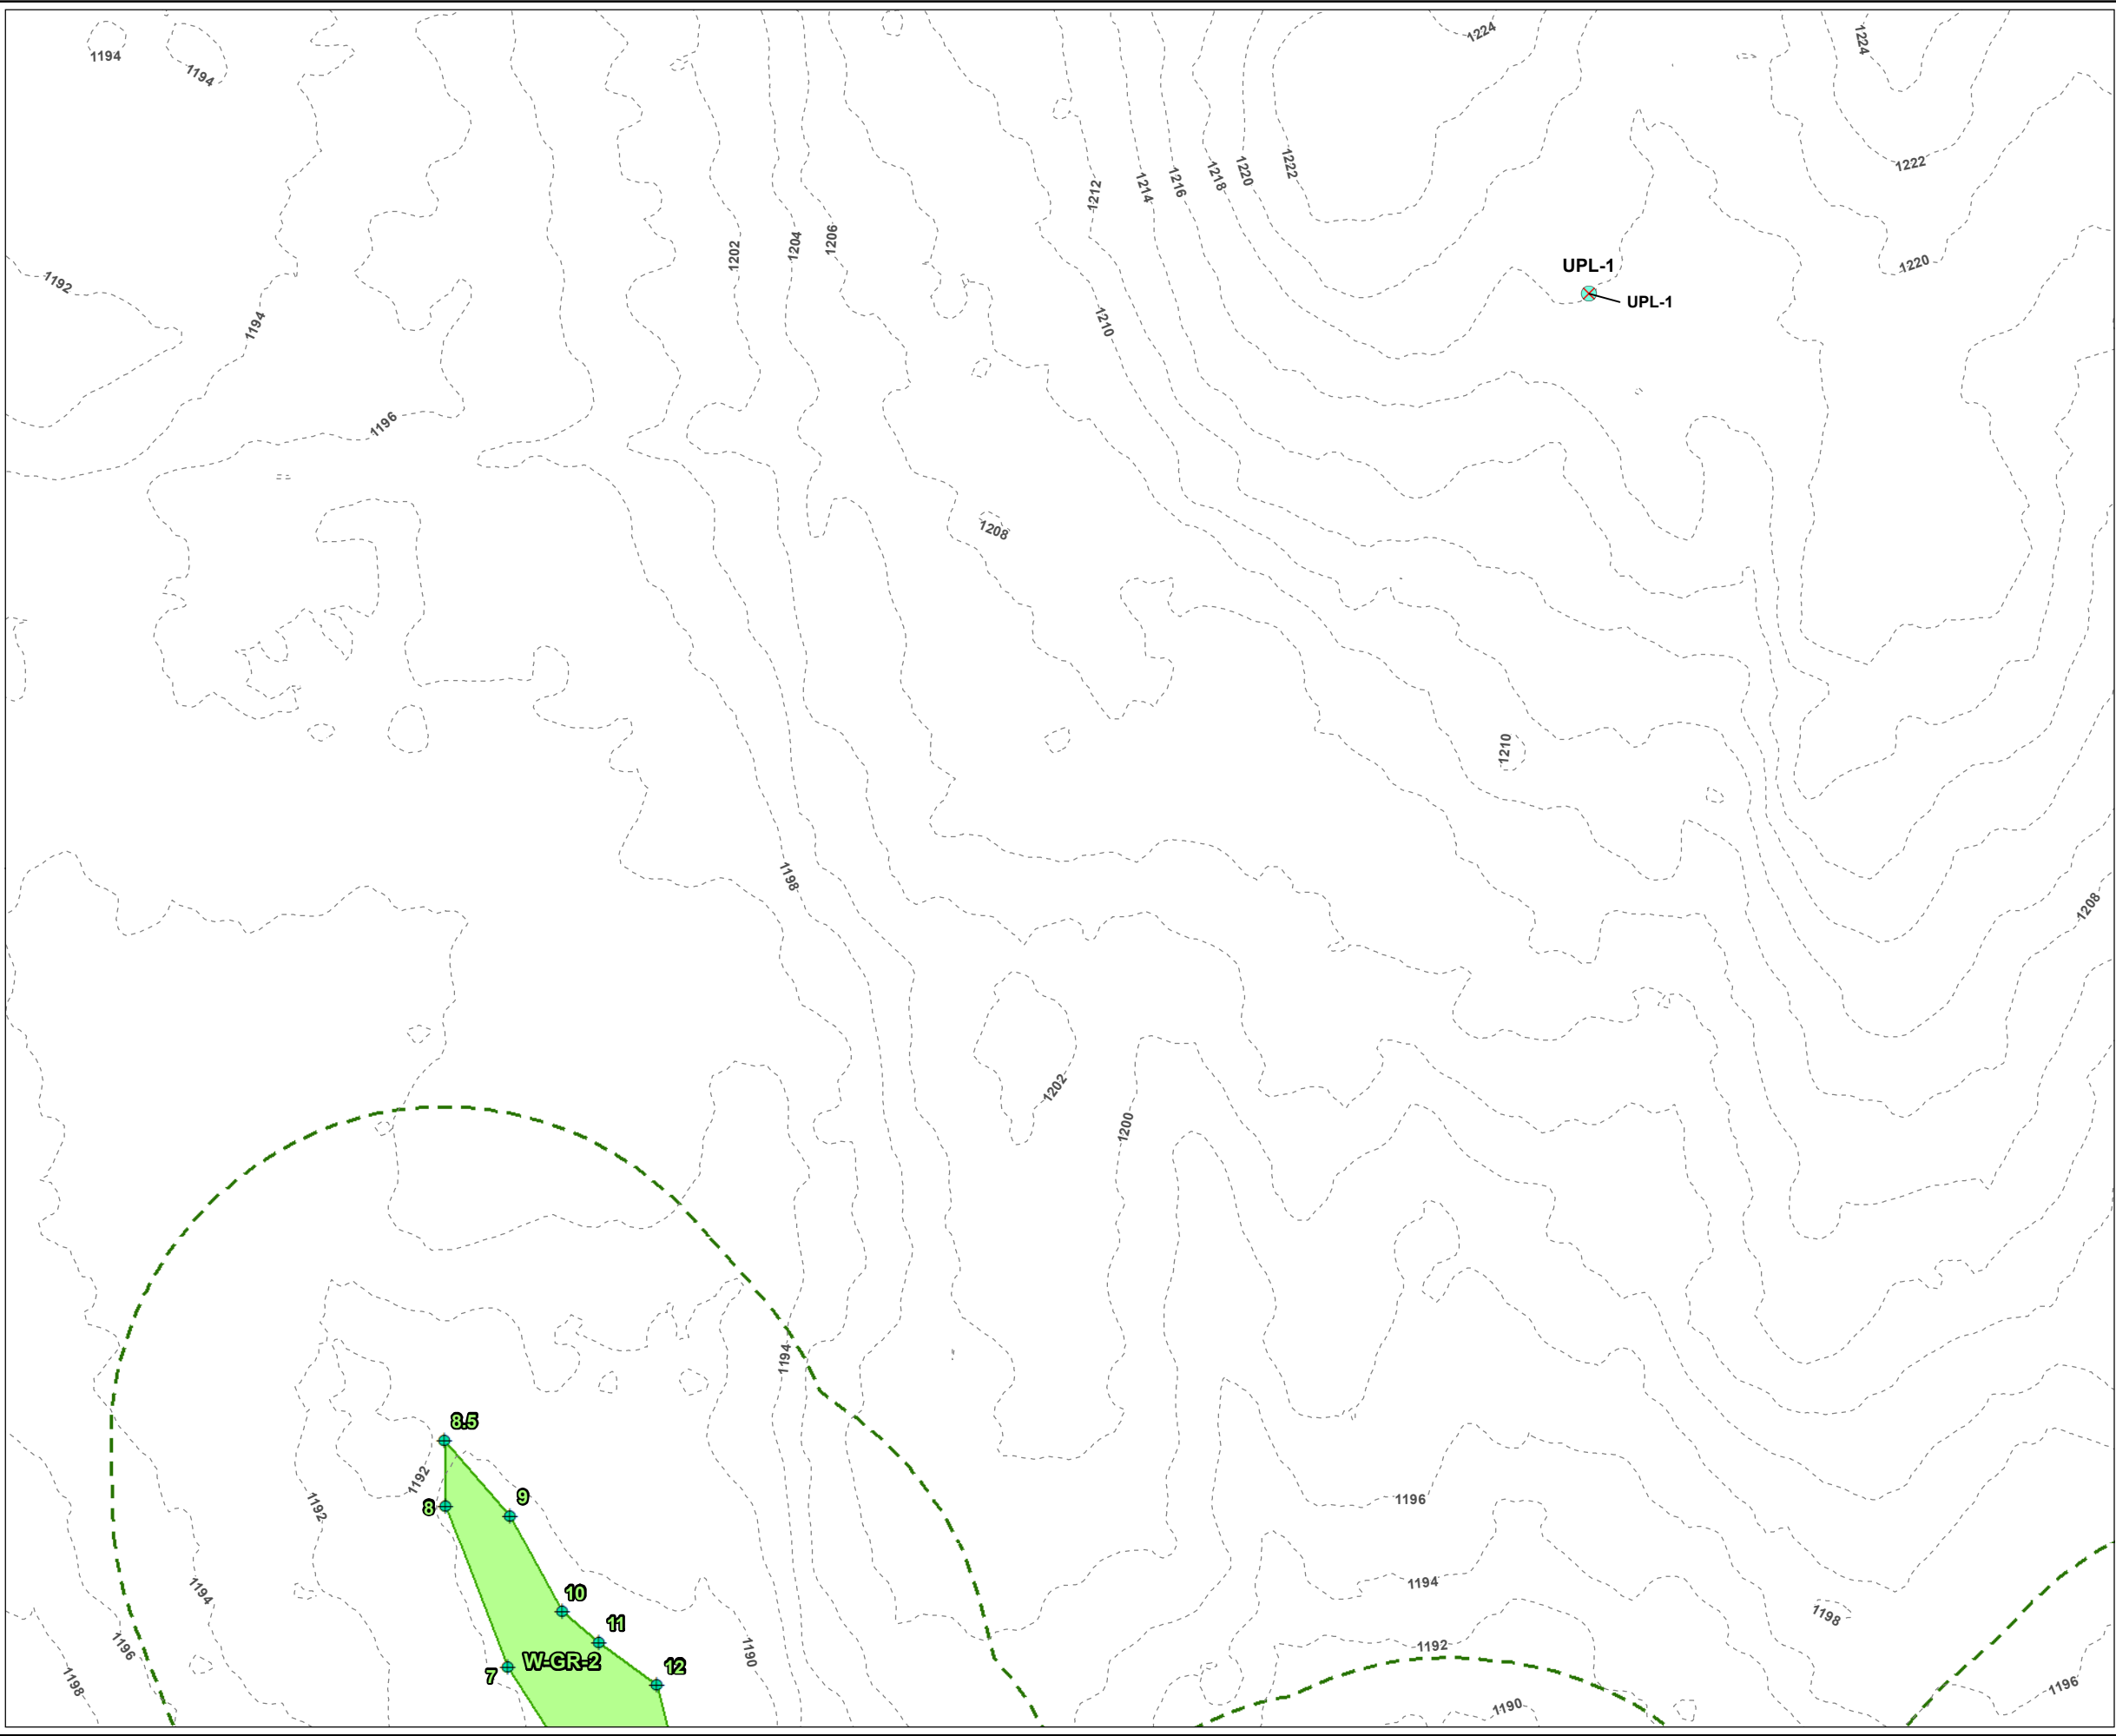

LEGEND

- PROJECT BOUNDARY
- BANK FLAG NUMBER
- WETLAND FLAG NUMBER
- VERNAL POOL FLAG NUMBER
- USACE PLOT
- WETLAND FLAG
- DELINEATED BORDERING VEGETATED WETLAND AREA
- DELINEATED WETLAND BOUNDARY LINE
- 100-FT BUFFER ZONE
- 2-FT CONTOUR

PLANS NOT FOR CONSTRUCTION

1 INCH = 50 FEET

50 0 50

Feet

PROJECT:

MONTAGUE ROAD PROJECT
FRANKLIN COUNTY, MASSACHUSETTS

TITLE:

DELINEATED
RESOURCES MAP

DRAWN BY:

M.RAYMOND

PROJ NO.:

336892

CHECKED BY:

M. LENNON

APPROVED BY:

M. FIRSTENBERG

DATE:

JUNE 2022


FIGURE 1

Page 12 of 38

650 SUFFOLK STREET
LOWELL, MA 01854

FILE NO.:

Montague_ANRAD_Series_11x17_20220609.mxd

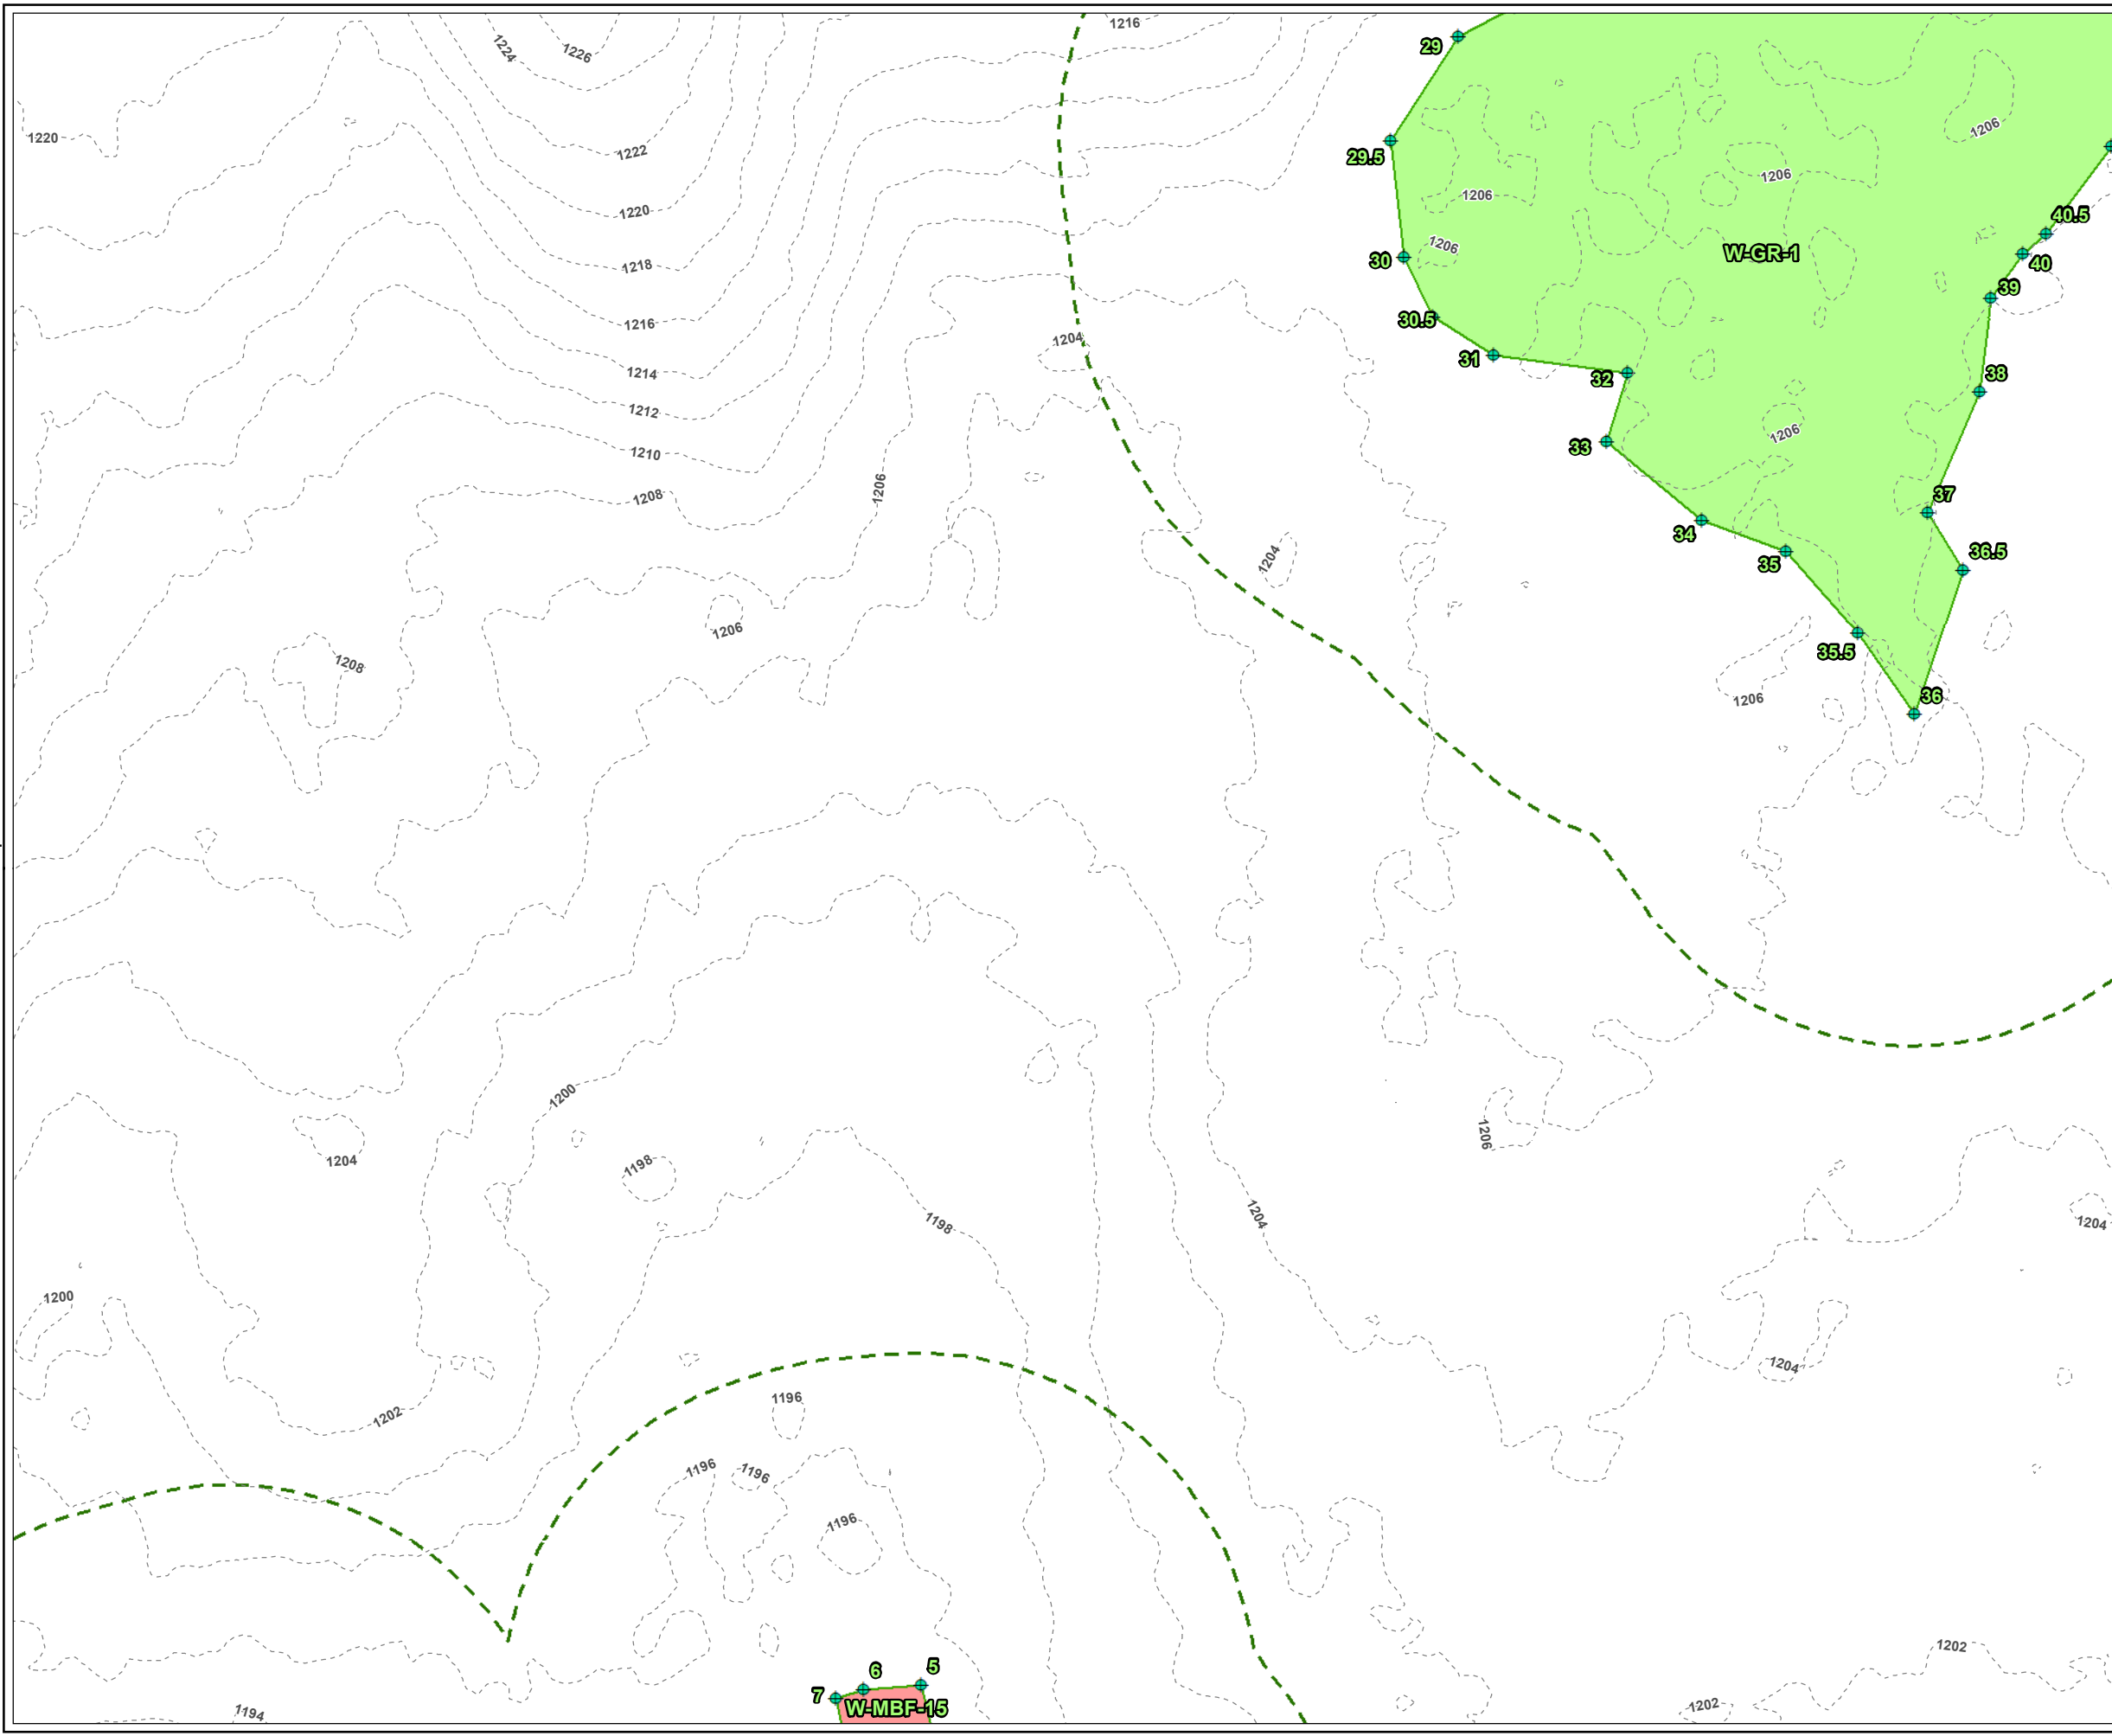

LEGEND

- PROJECT BOUNDARY
- BANK FLAG NUMBER
- WETLAND FLAG NUMBER
- VERNAL POOL FLAG NUMBER
- WETLAND FLAG
- DELINEATED BORDERING VEGETATED WETLAND AREA
- DELINEATED ISOLATED WETLAND AREA
- DELINEATED WETLAND BOUNDARY LINE
- 100-FT BUFFER ZONE
- 2-FT CONTOUR

PLANS NOT FOR CONSTRUCTION

1 INCH = 50 FEET

50 0 50

Feet

PROJECT:

MONTAGUE ROAD PROJECT
FRANKLIN COUNTY, MASSACHUSETTS

TITLE:

DELINEATED
RESOURCES MAP

DRAWN BY: M.RAYMOND

PROJ NO.: 336892

CHECKED BY: M. LENNON

FIGURE 1


APPROVED BY: M. FIRSTENBERG

Page 13 of 38

DATE: JUNE 2022

650 SUFFOLK STREET
LOWELL, MA 01854

FILE NO.: Montague_ANRAD_Series_11x17_20220609.mxd

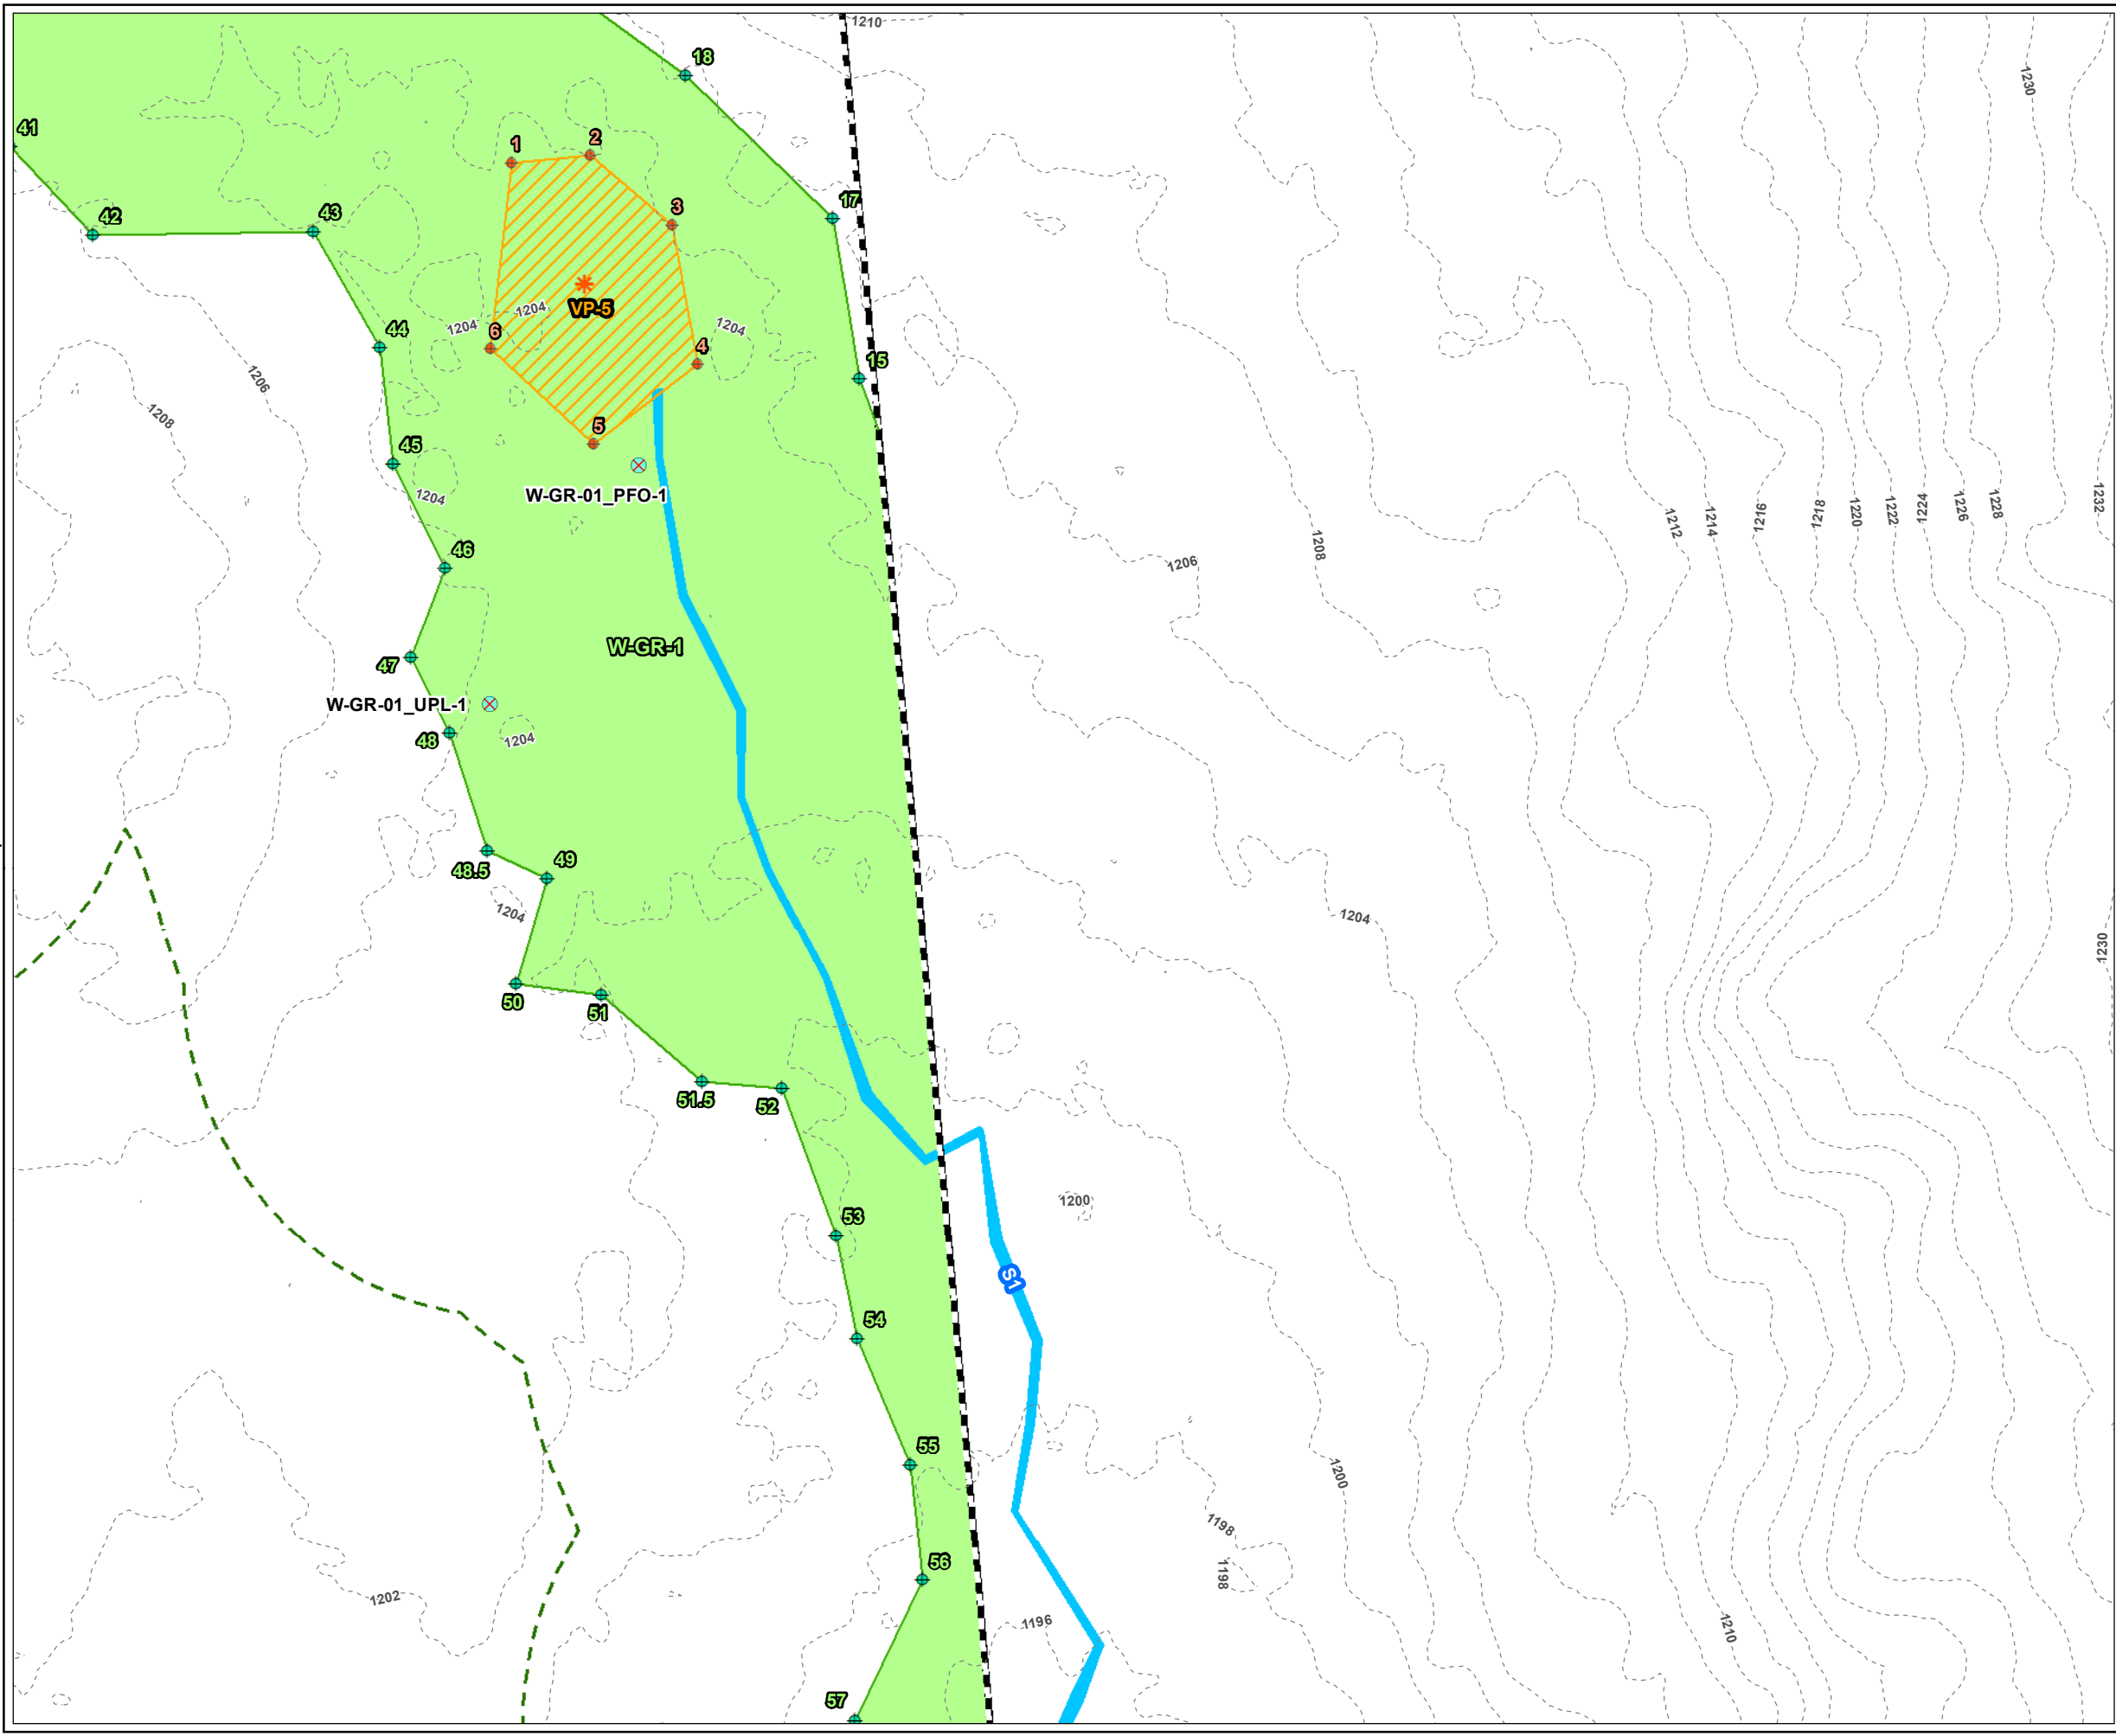

LEGEND

- PROJECT BOUNDARY
- BANK FLAG NUMBER
- WETLAND FLAG NUMBER
- VERNAL POOL FLAG NUMBER
- VERNAL POOL FLAG
- USACE PLOT
- WETLAND FLAG
- TRC VERNAL POOL
- DELINEATED INTERMITTENT STREAM AREA
- DELINEATED BORDERING VEGETATED WETLAND AREA
- DELINEATED WETLAND BOUNDARY LINE
- DELINEATED VERNAL POOL
- 100-FT BUFFER ZONE
- 2-FT CONTOUR

PLANS NOT FOR CONSTRUCTION

1 INCH = 50 FEET

50 0 50

Feet

PROJECT:

MONTAGUE ROAD PROJECT
FRANKLIN COUNTY, MASSACHUSETTS

TITLE:

DELINEATED
RESOURCES MAP

DRAWN BY: M.RAYMOND

PROJ NO.: 336892

CHECKED BY: M. LENNON


FIGURE 1
Page 14 of 38

APPROVED BY: M. FIRSTENBERG

DATE: JUNE 2022

650 SUFFOLK STREET
LOWELL, MA 01854

FILE NO.: Montague_ANRAD_Series_11x17_20220609.mxd

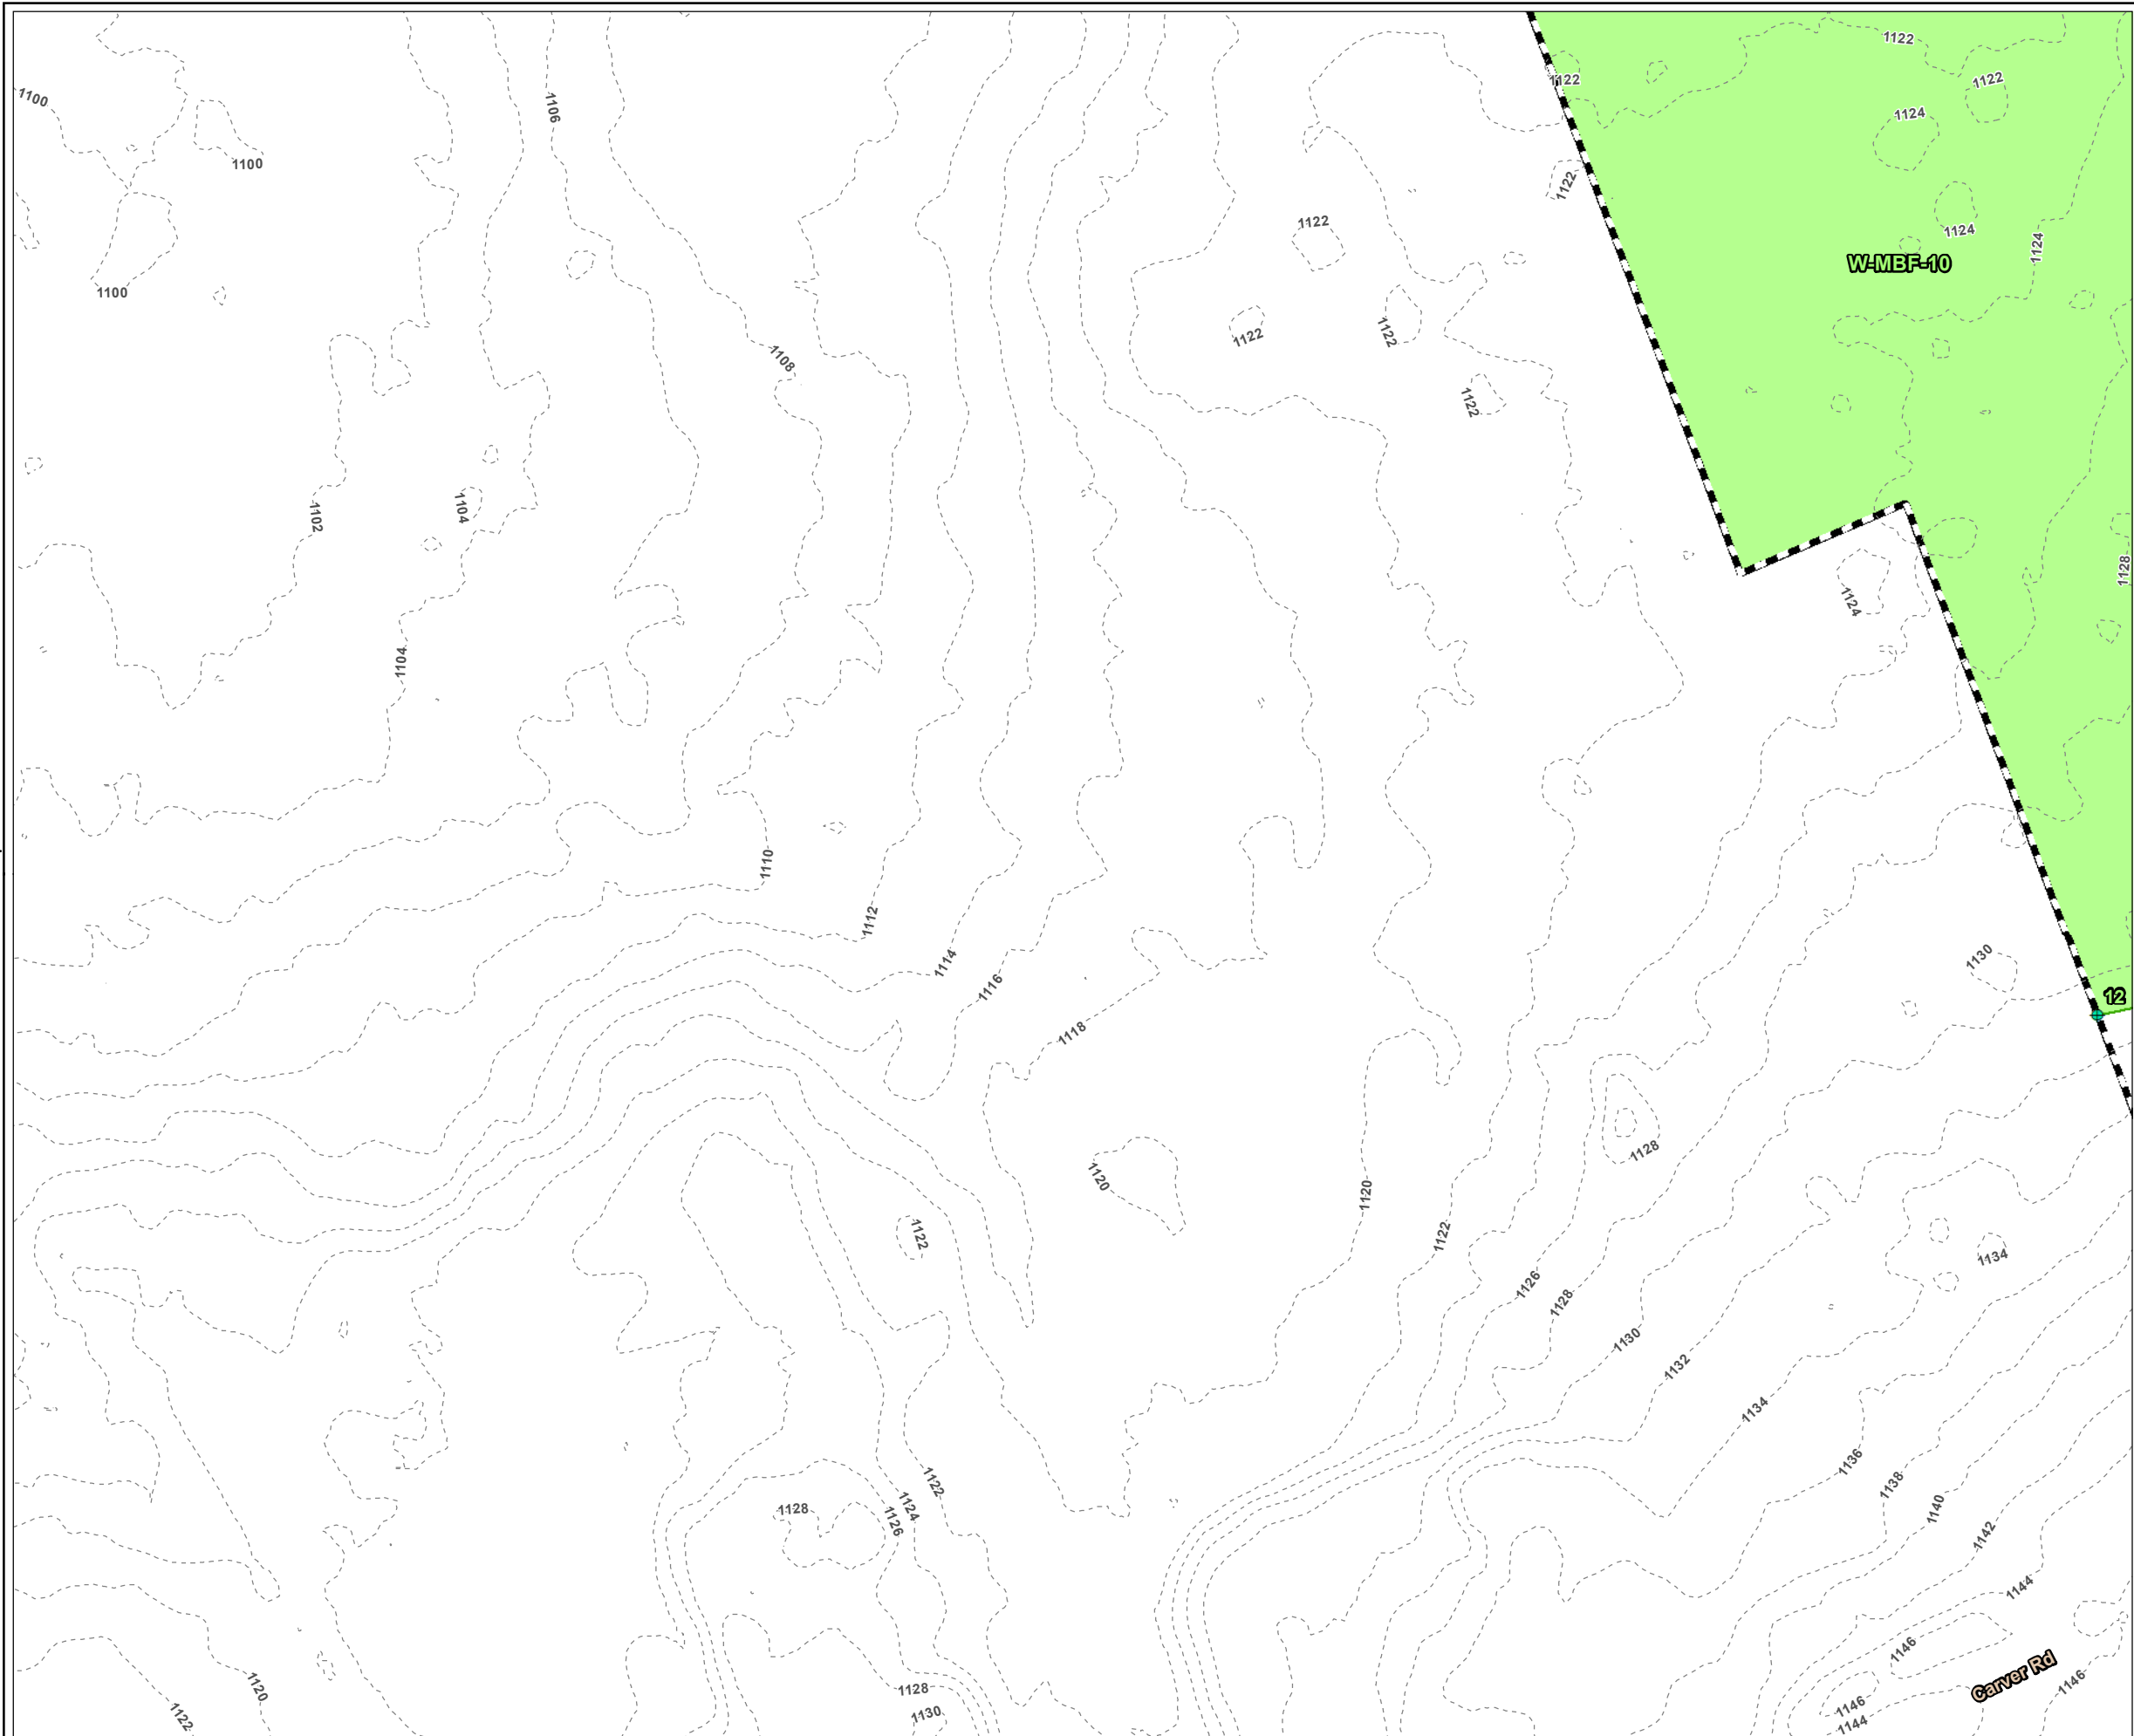

PROJECT BOUNDARY

BANK FLAG NUMBER

WETLAND FLAG NUMBER

VERNAL POOL FLAG NUMBER

WETLAND FLAG


DELINEATED BORDERING VEGETATED WETLAND AREA

DELINEATED WETLAND BOUNDARY LINE


2-FT CONTOUR

1 INCH = 50 FEET

A horizontal scale bar with a black background. It has a white segment in the middle. Above the bar, the numbers 50, 0, and 50 are written in black. Below the bar, the word "Feet" is written in black. Above the bar, the text "1 INCH = 50 FEET" is written in black.

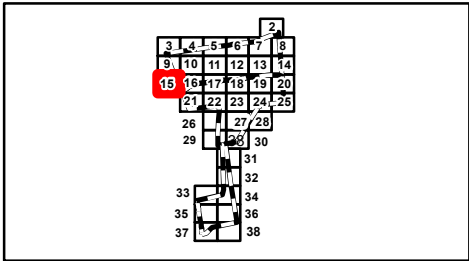

PROJECT:	
MONTAGUE ROAD PROJECT FRANKLIN COUNTY, MASSACHUSETTS	
TITLE:	
DELINEATED RESOURCES MAP	
DRAWN BY:	M.RAYMOND
CHECKED BY:	M. LENNON
APPROVED BY:	M. FIRSTENBERG
DATE:	JUNE 2022
PROJ NO.:	336892
FIGURE 1	
Page 15 of 38	
	
650 SUFFOLK STREET LOWELL, MA 01854	
FILE NO.:	Montague_ANRAD_Series_11x17_20220609.mxd

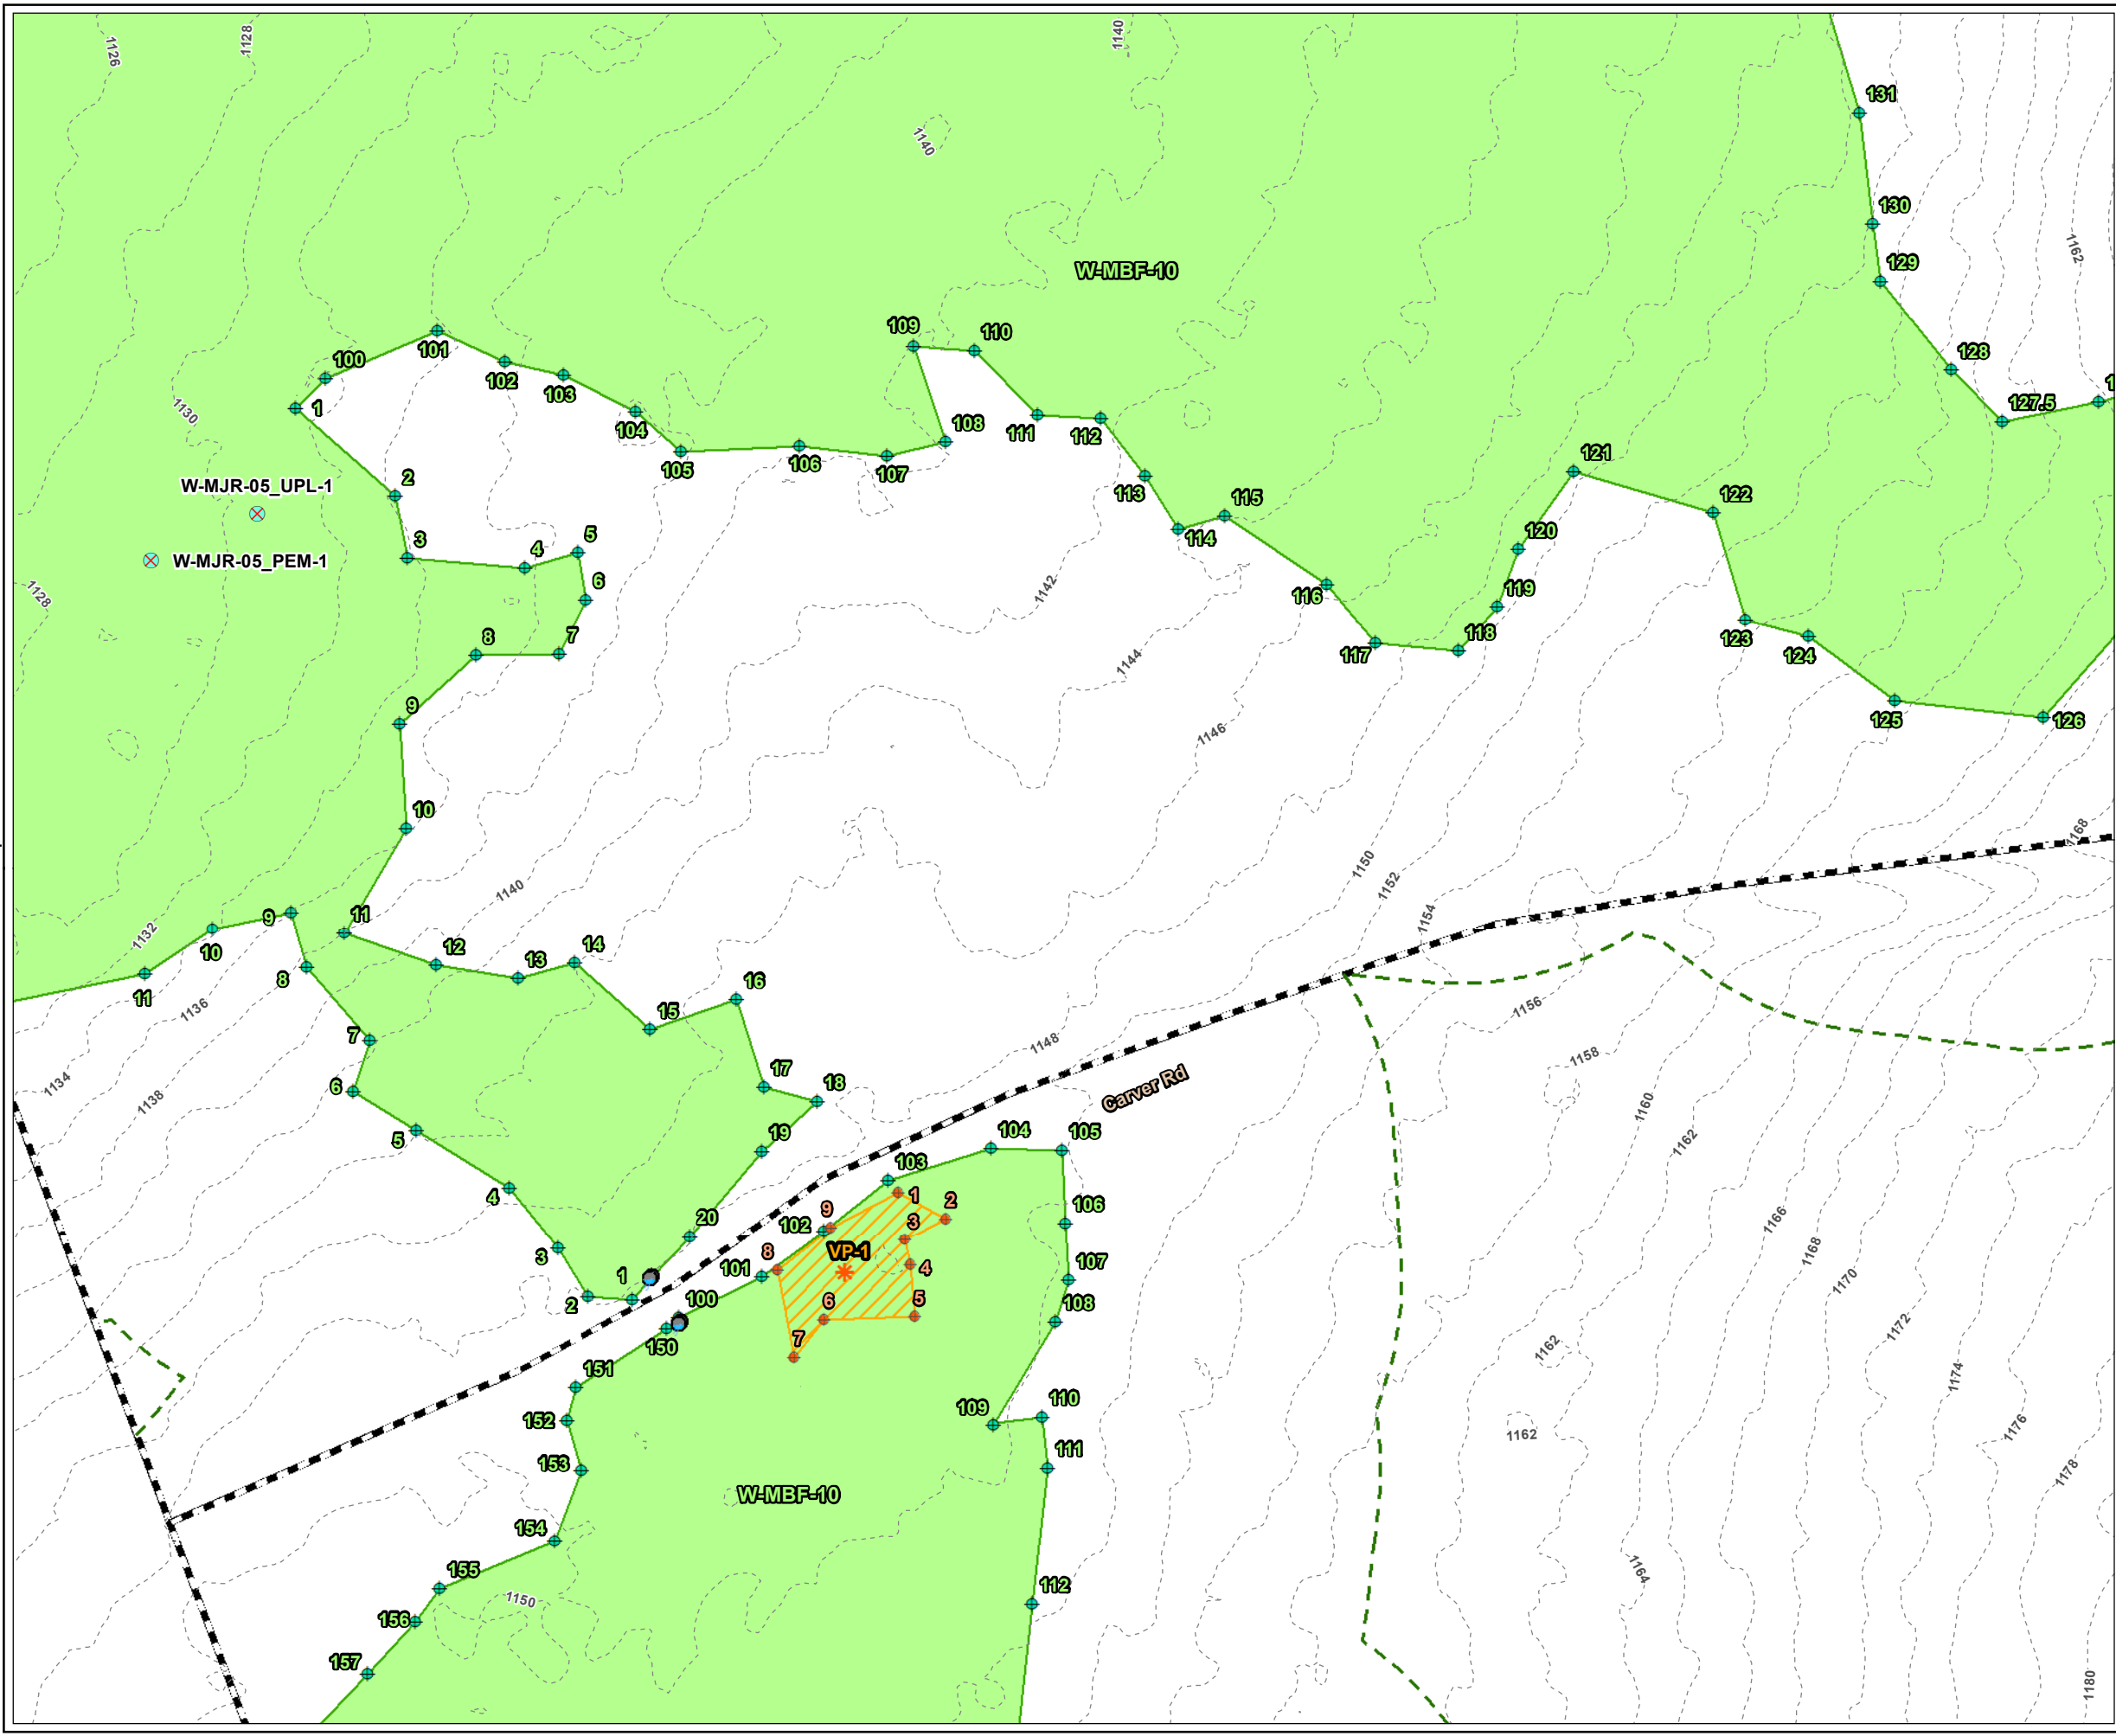

LEGEND

- PROJECT BOUNDARY
- BANK FLAG NUMBER
- WETLAND FLAG NUMBER
- VERNAL POOL FLAG NUMBER
- VERNAL POOL FLAG
- USACE PLOT
- CULVERT
- WETLAND FLAG
- TRC VERNAL POOL
- DELINEATED BORDERING VEGETATED WETLAND AREA
- DELINEATED WETLAND BOUNDARY LINE
- DELINEATED VERNAL POOL
- 100-FT BUFFER ZONE
- 2-FT CONTOUR

PLANS NOT FOR CONSTRUCTION

1 INCH = 50 FEET

50 0 50

Feet

PROJECT:

MONTAGUE ROAD PROJECT
FRANKLIN COUNTY, MASSACHUSETTS

TITLE:

DELINEATED
RESOURCES MAP

DRAWN BY: M.RAYMOND

PROJ NO.: 336892

CHECKED BY: M. LENNON

FIGURE 1


APPROVED BY: M. FIRSTENBERG

Page 16 of 38

DATE: JUNE 2022

650 SUFFOLK STREET
LOWELL, MA 01854

FILE NO.: Montague_ANRAD_Series_11x17_20220609.mxd

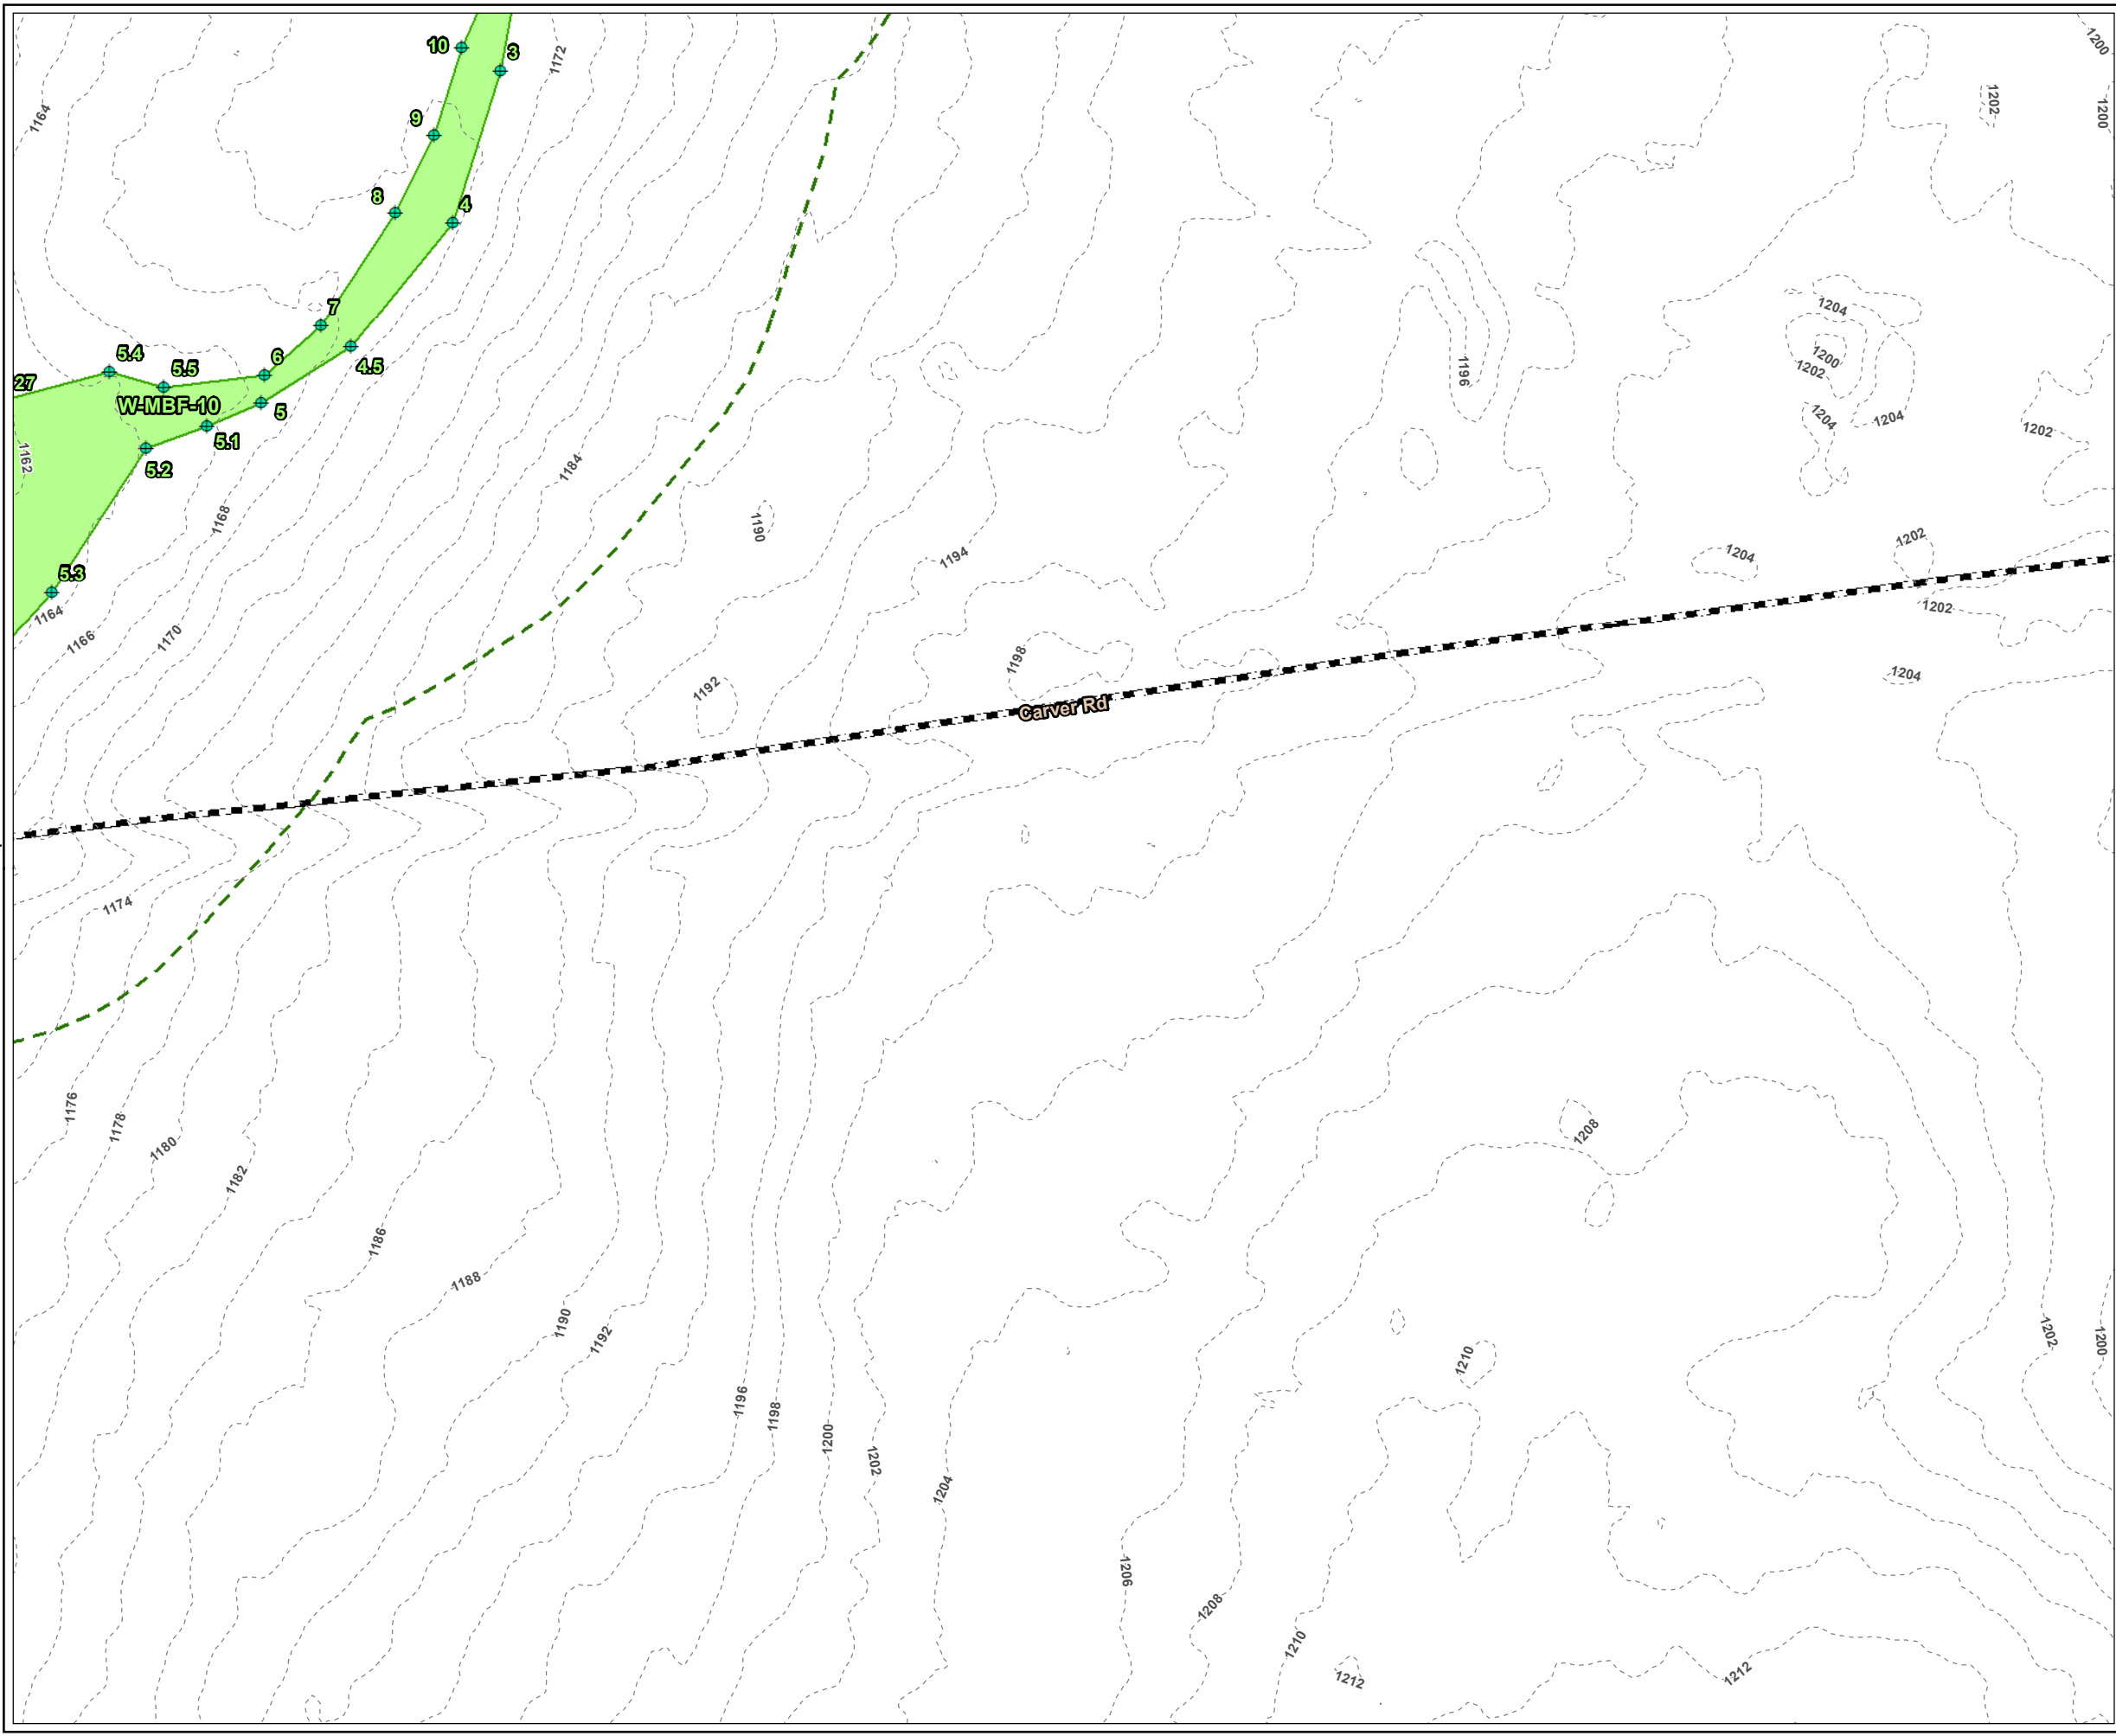

LEGEND

- PROJECT BOUNDARY
- BANK FLAG NUMBER
- WETLAND FLAG NUMBER
- VERNAL POOL FLAG NUMBER
- WETLAND FLAG
- DELINEATED BORDERING VEGETATED WETLAND AREA
- DELINEATED WETLAND BOUNDARY LINE
- 100-FT BUFFER ZONE
- 2-FT CONTOUR

PLANS NOT FOR CONSTRUCTION

1 INCH = 50 FEET

500

0

50

Feet

PROJECT:

MONTAGUE ROAD PROJECT
FRANKLIN COUNTY, MASSACHUSETTS

TITLE:

DELINEATED
RESOURCES MAP

DRAWN BY: M.RAYMOND

PROJ NO.: 336892

CHECKED BY: M. LENNON

APPROVED BY: M. FIRSTENBERG


DATE: JUNE 2022

FIGURE 1
Page 17 of 38

650 SUFFOLK STREET
LOWELL, MA 01854

FILE NO.:

Montague_ANRAD_Series_11x17_20220609.mxd

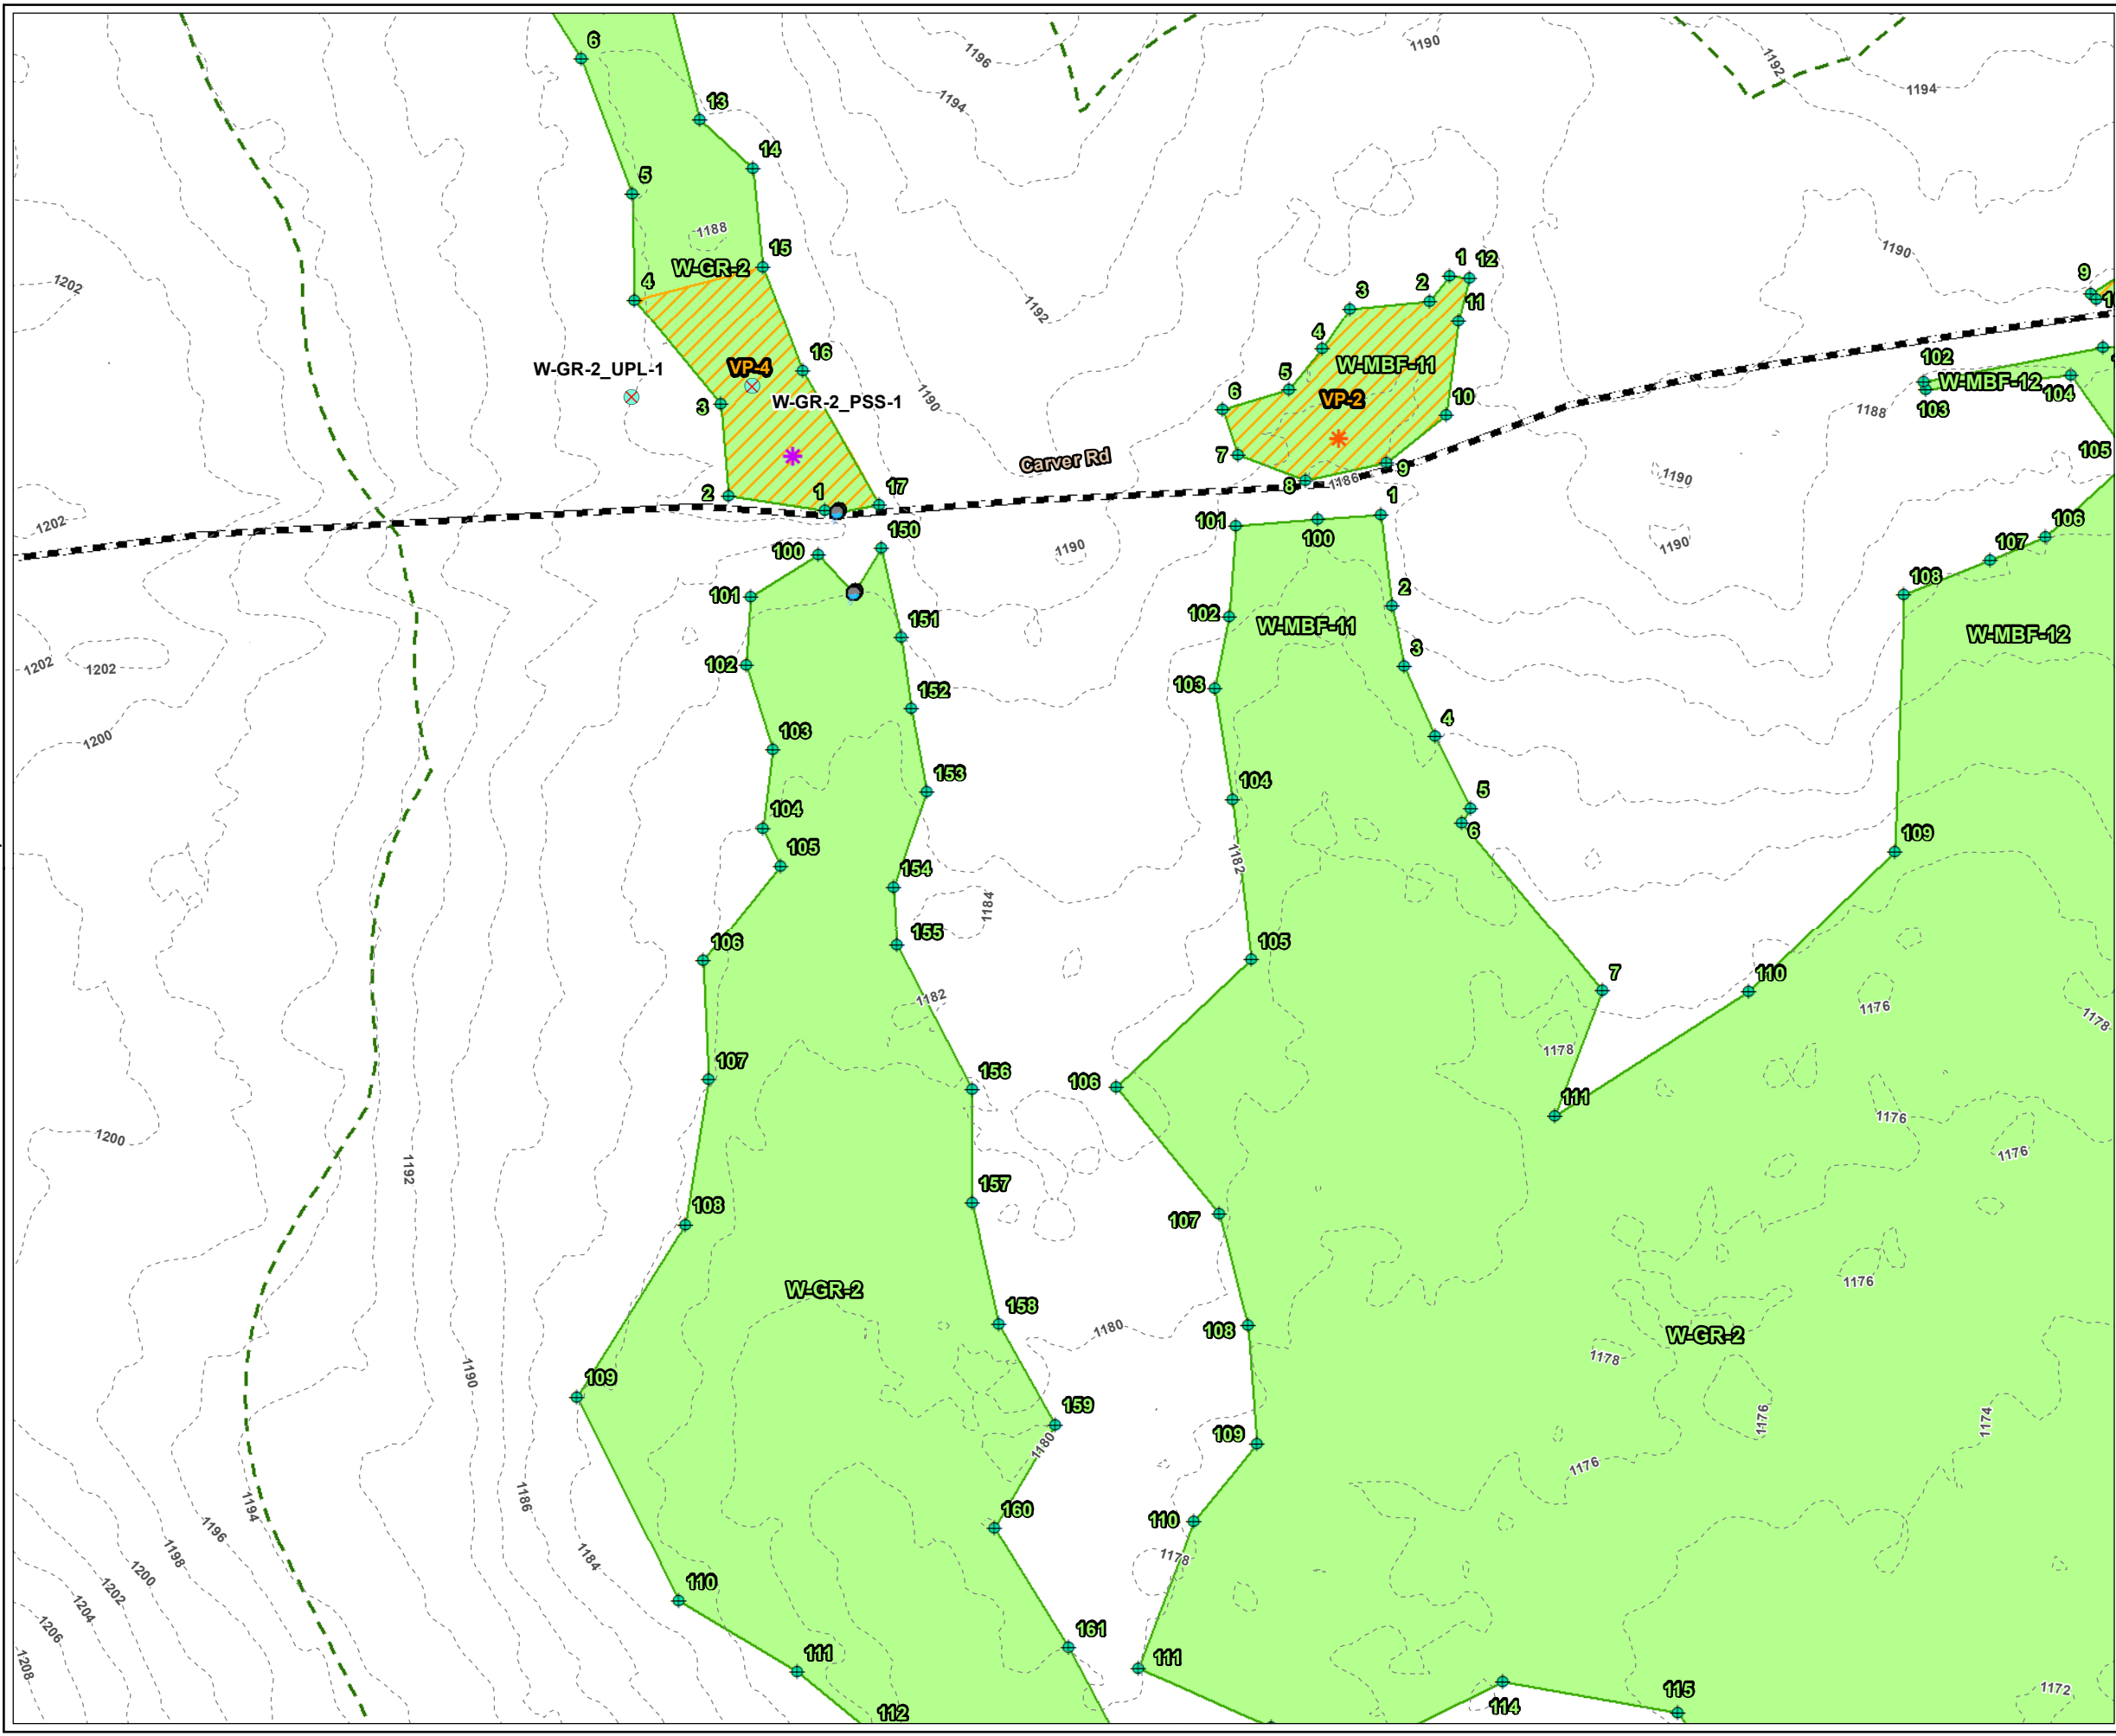

LEGEND

- PROJECT BOUNDARY
- BANK FLAG NUMBER
- WETLAND FLAG NUMBER
- VERNAL POOL FLAG NUMBER
- NHESP CERTIFIED VERNAL POOL
- USACE PLOT
- CULVERT
- WETLAND FLAG
- TRC VERNAL POOL
- DELINEATED BORDERING VEGETATED WETLAND AREA
- DELINEATED WETLAND BOUNDARY LINE
- DELINEATED VERNAL POOL
- 100-FT BUFFER ZONE
- 2-FT CONTOUR

PLANS NOT FOR CONSTRUCTION

1 INCH = 50 FEET

50 0 50

Feet

PROJECT:

MONTAGUE ROAD PROJECT
FRANKLIN COUNTY, MASSACHUSETTS

TITLE:

DELINEATED
RESOURCES MAP

DRAWN BY:

M.RAYMOND

PROJ NO.:

336892

CHECKED BY:

M. LENNON

APPROVED BY:

M. FIRSTENBERG

DATE:


JUNE 2022

FIGURE 1

Page 18 of 38

650 SUFFOLK STREET
LOWELL, MA 01854

FILE NO.: Montague_ANRAD_Series_11x17_20220609.mxd

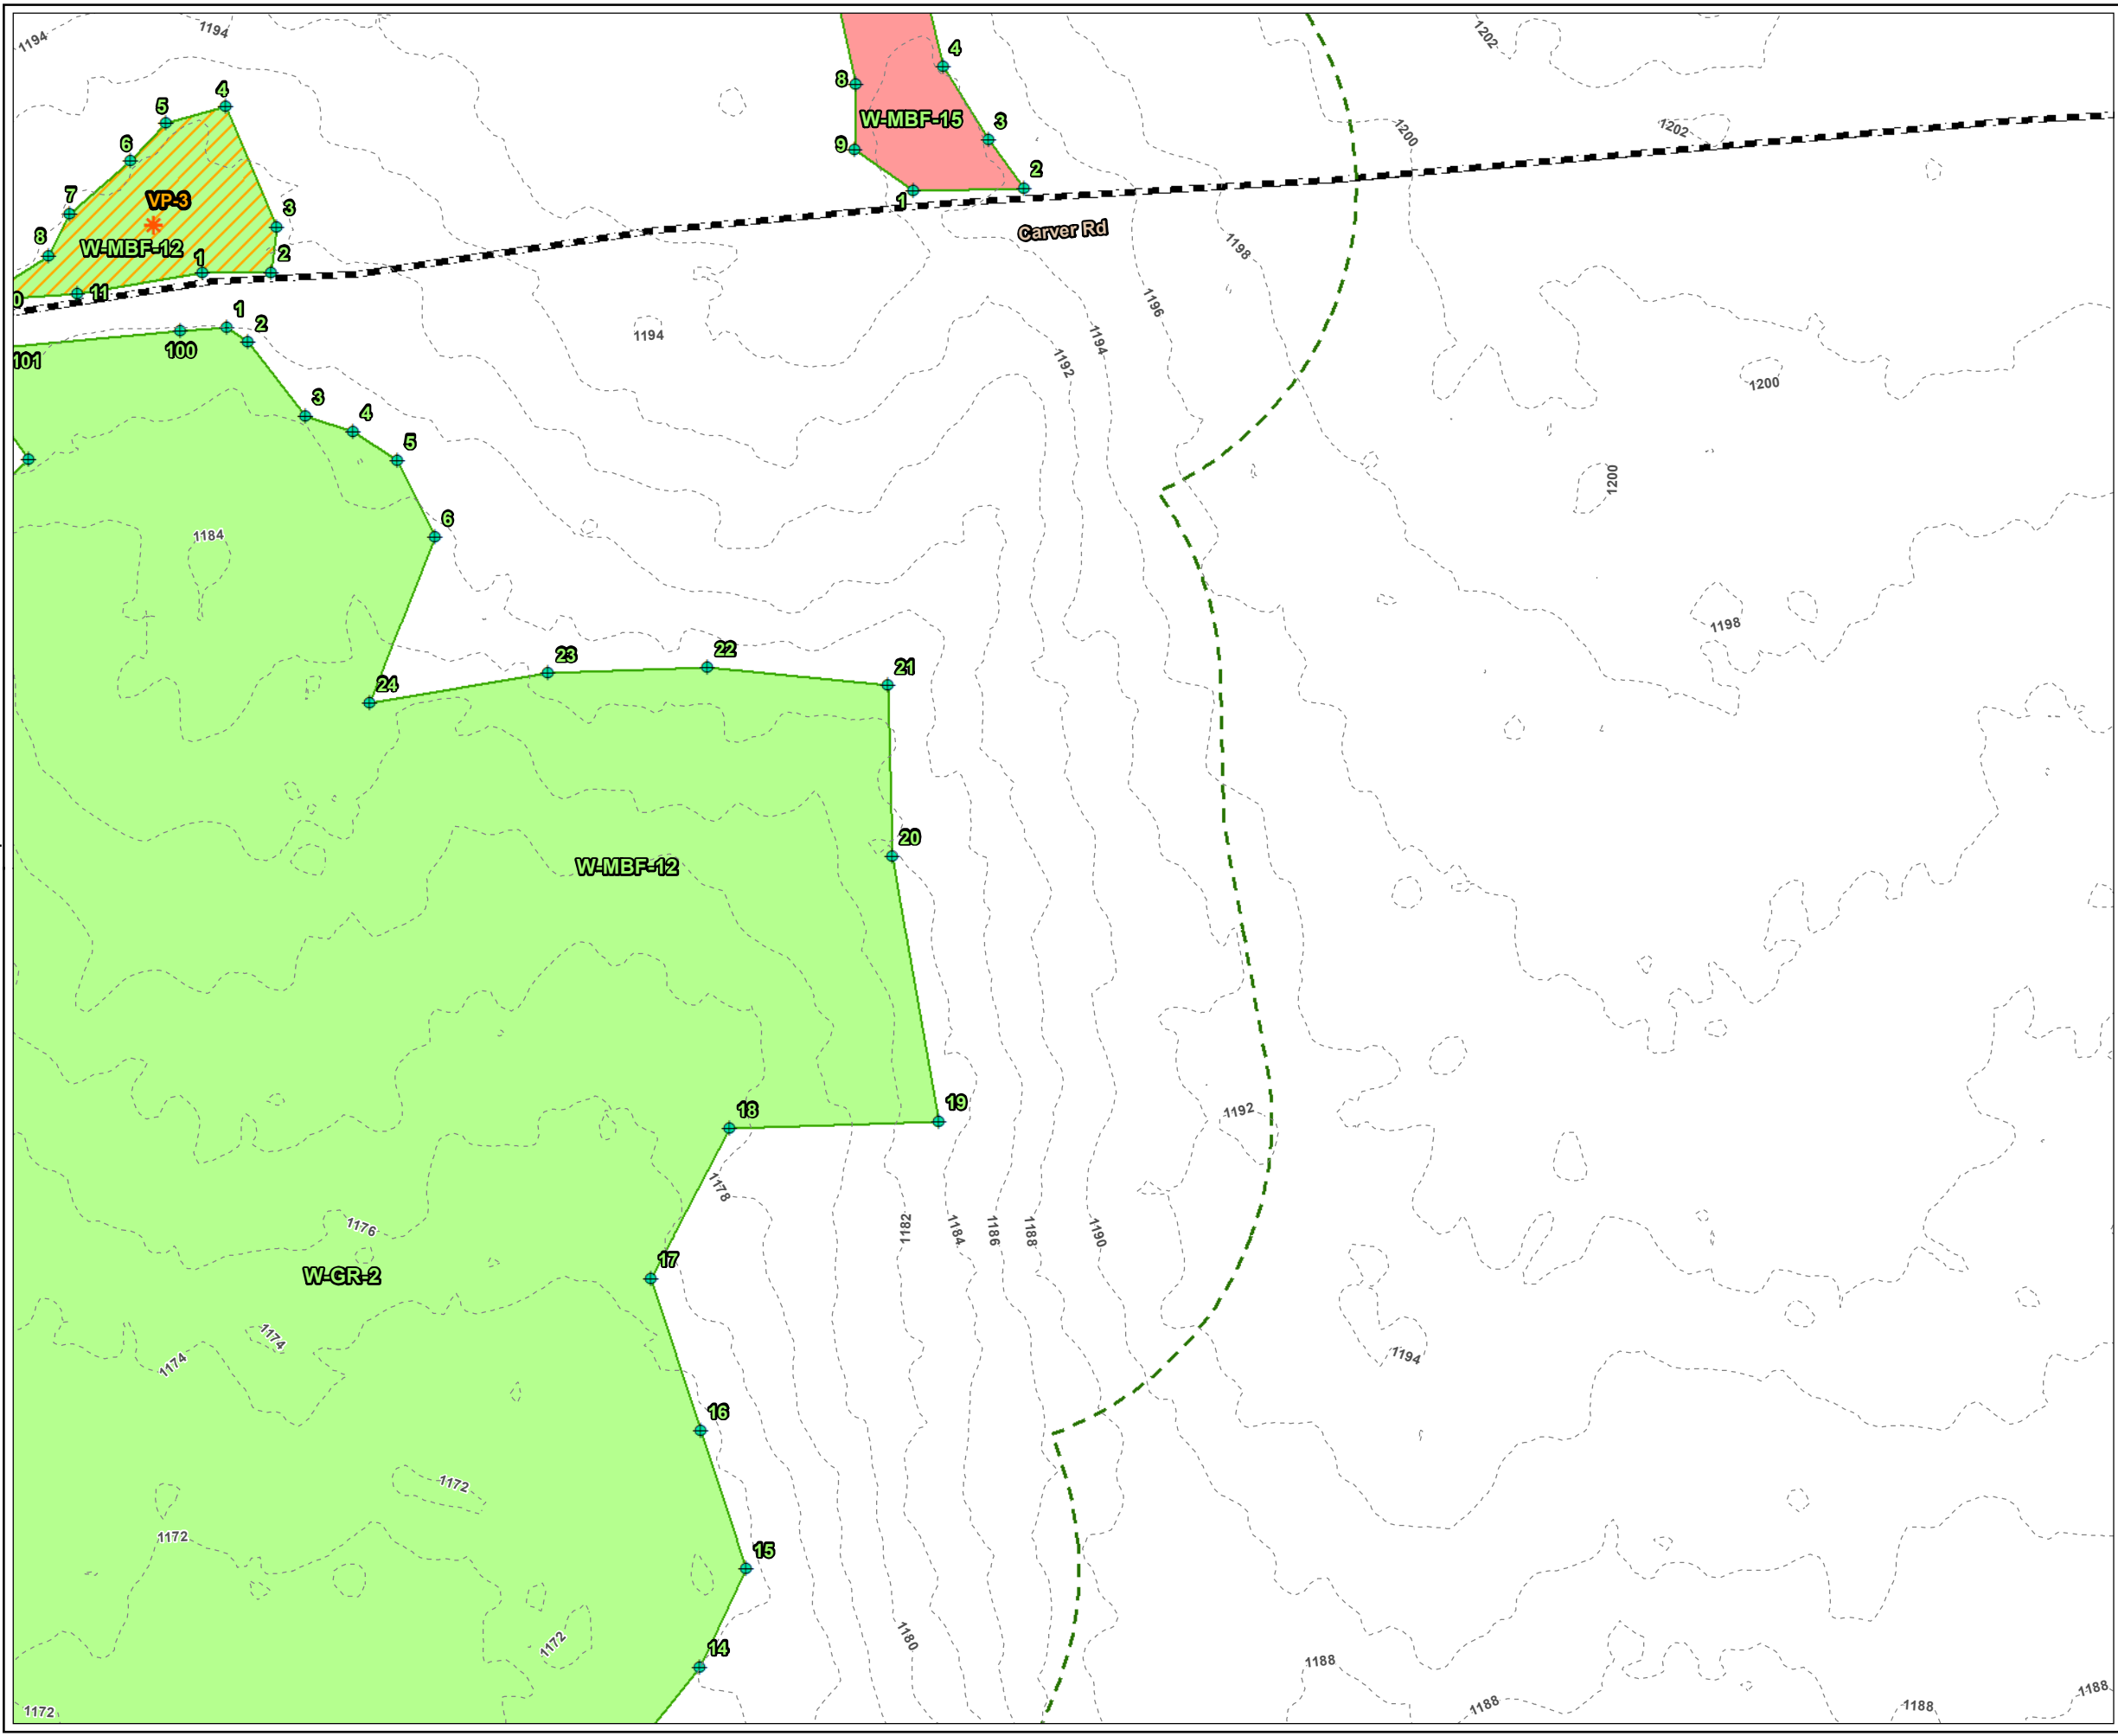

LEGEND

- PROJECT BOUNDARY
- BANK FLAG NUMBER
- WETLAND FLAG NUMBER
- VERNAL POOL FLAG NUMBER
- WETLAND FLAG
- TRC VERNAL POOL
- DELINEATED BORDERING VEGETATED WETLAND AREA
- DELINEATED ISOLATED WETLAND AREA
- DELINEATED WETLAND BOUNDARY LINE
- DELINEATED VERNAL POOL
- 100-FT BUFFER ZONE
- 2-FT CONTOUR

PLANS NOT FOR CONSTRUCTION

1 INCH = 50 FEET

50 0 50

Feet

An inset map showing a grid of numbered cells (1-38). Cell 18 is highlighted in red, indicating the project location. The grid is arranged in a roughly rectangular shape with some cells missing.

PROJECT:

MONTAGUE ROAD PROJECT
FRANKLIN COUNTY, MASSACHUSETTS

TITLE:

DELINEATED
RESOURCES MAP

DRAWN BY: M.RAYMOND

PROJ NO: 336892

CHECKED BY: M. LENNON

APPROVED BY: M. FIRSTENBERG


DATE: JUNE 2022

FIGURE 1
Page 19 of 38

TRC

650 SUFFOLK STREET
LOWELL, MA 01854

FILE NO: Montague_ANRAD_Series_11x17_20220609.mxd

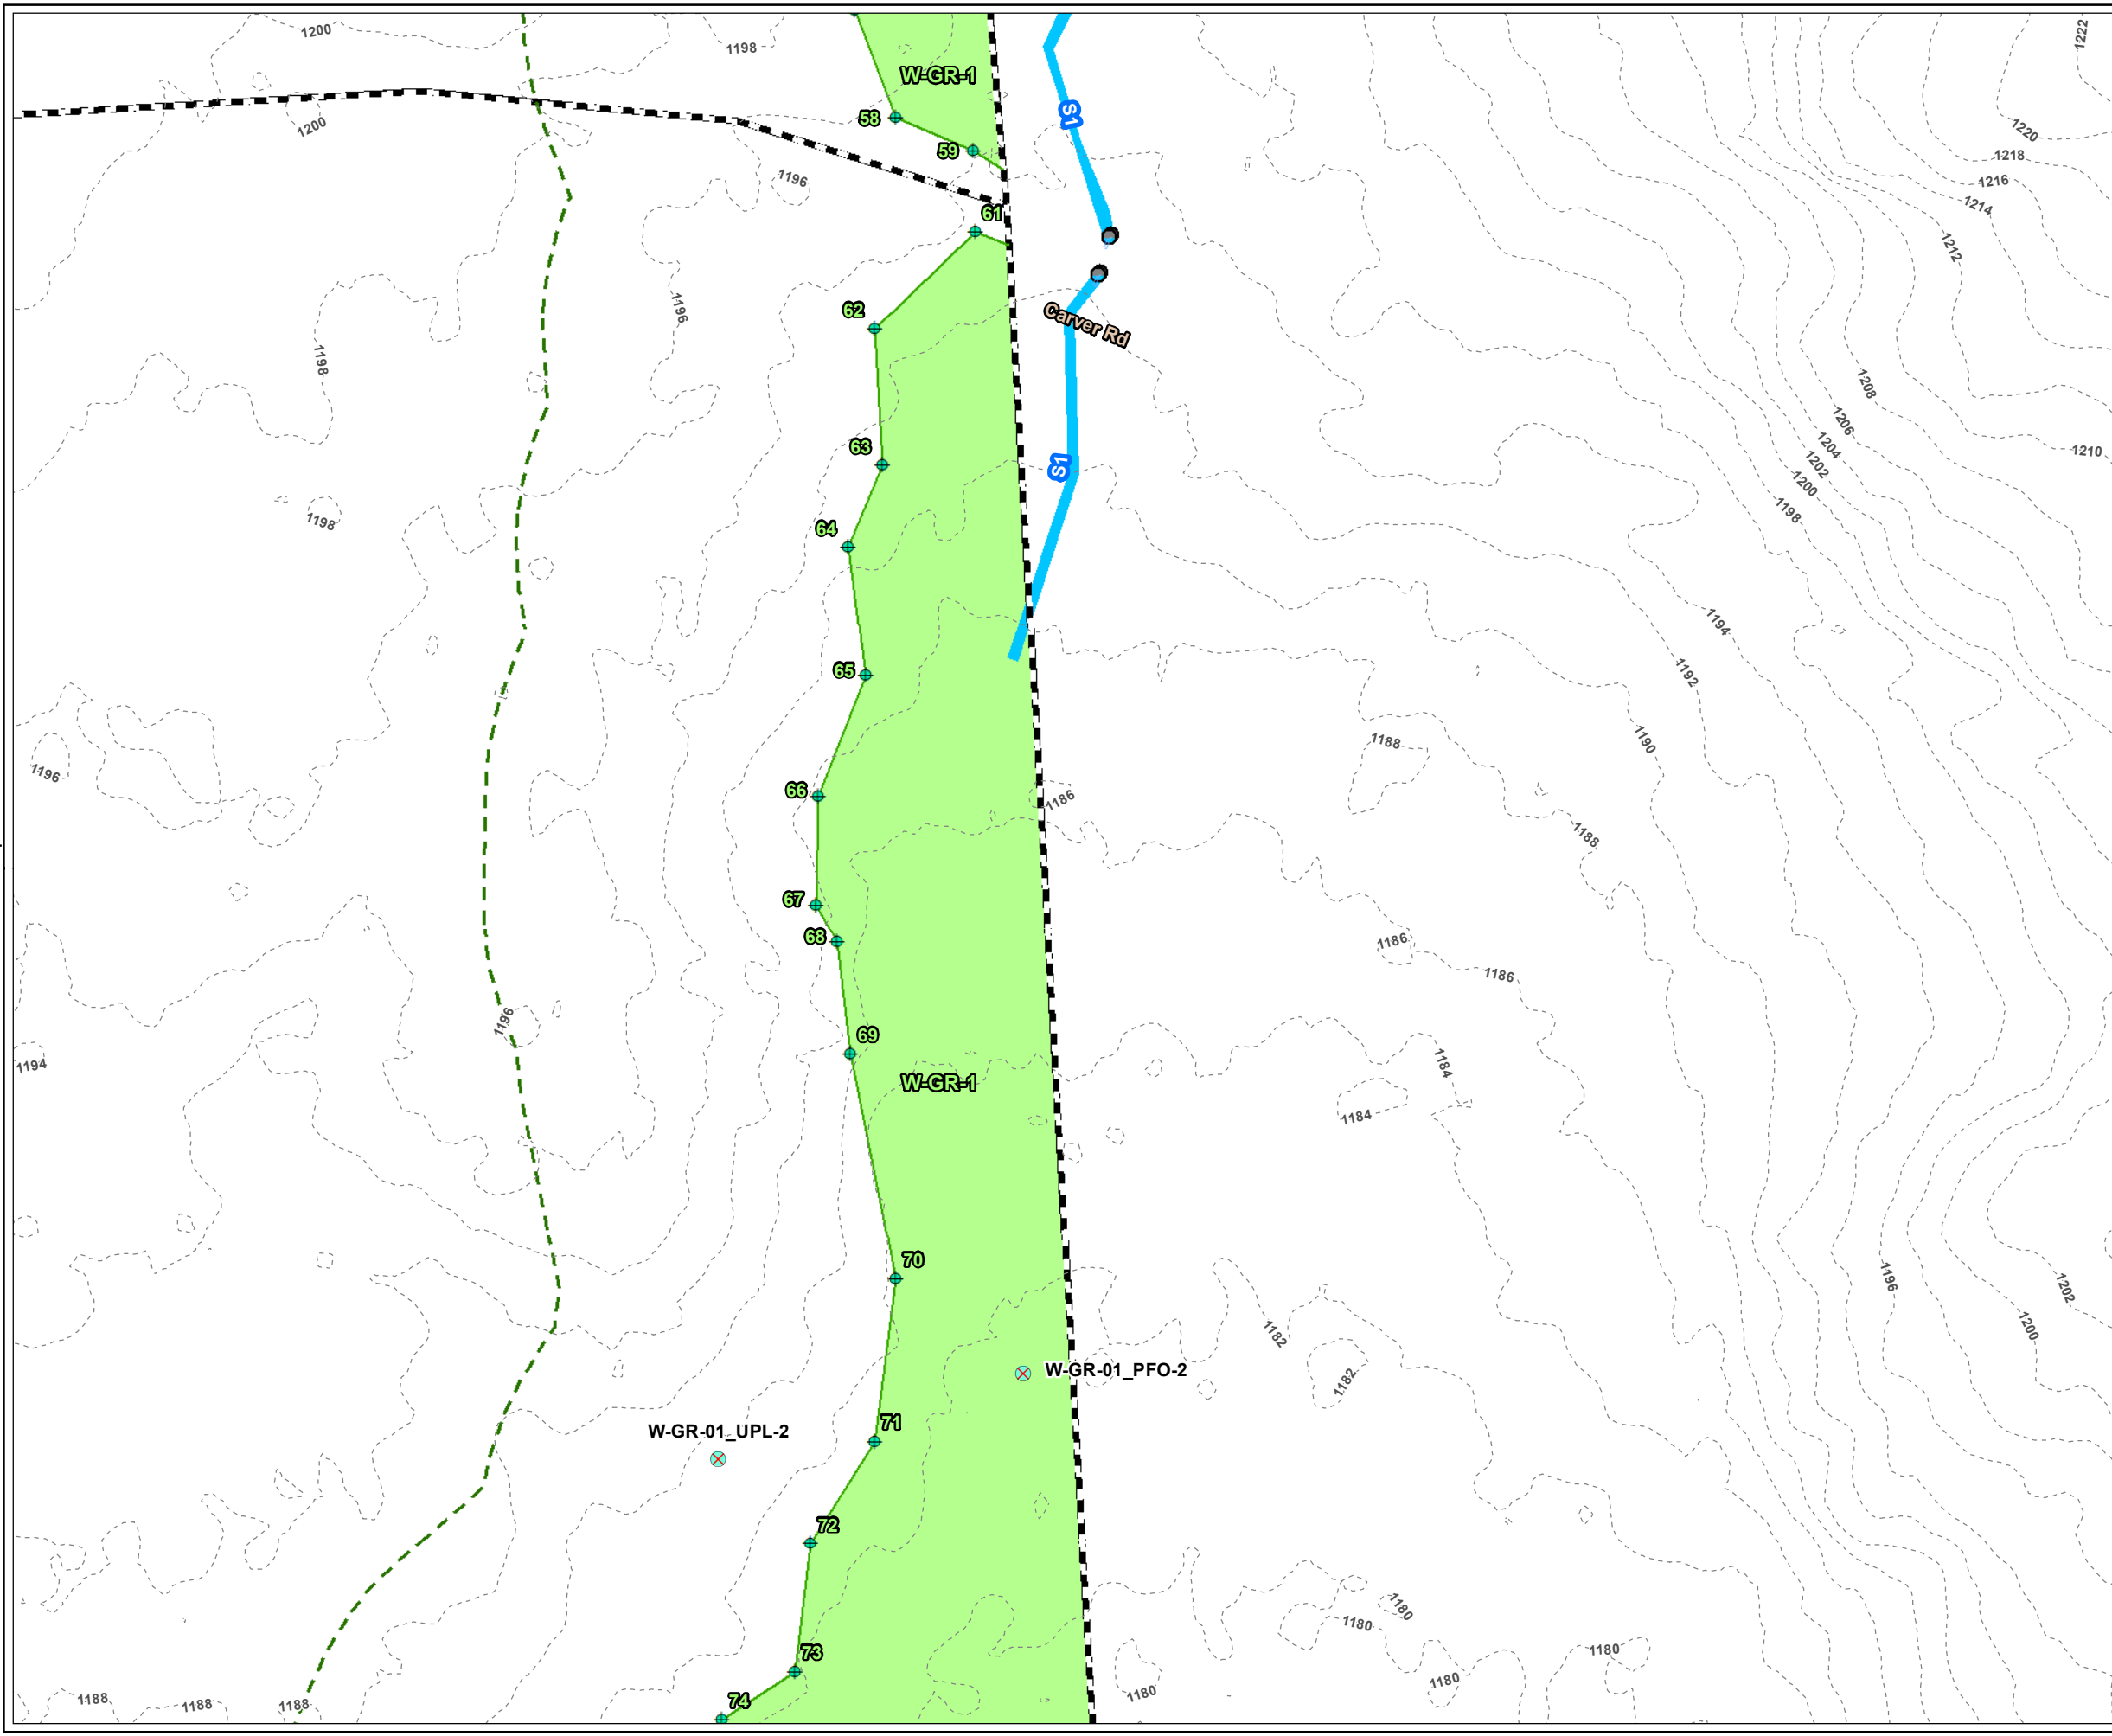

LEGEND

- PROJECT BOUNDARY
- BANK FLAG NUMBER
- WETLAND FLAG NUMBER
- VERNAL POOL FLAG NUMBER
- USACE PLOT
- CULVERT
- WETLAND FLAG
- DELINEATED INTERMITTENT STREAM AREA
- DELINEATED BORDERING VEGETATED WETLAND AREA
- DELINEATED WETLAND BOUNDARY LINE
- 100-FT BUFFER ZONE
- 2-FT CONTOUR

PLANS NOT FOR CONSTRUCTION

1 INCH = 50 FEET

50 0 50

Feet

PROJECT:

MONTAGUE ROAD PROJECT
FRANKLIN COUNTY, MASSACHUSETTS

TITLE:

DELINEATED
RESOURCES MAP

DRAWN BY: M.RAYMOND

PROJ NO.: 336892

CHECKED BY: M. LENNON

FIGURE 1

APPROVED BY: M. FIRSTENBERG


Page 20 of 38

DATE: JUNE 2022

650 SUFFOLK STREET
LOWELL, MA 01854

FILE NO.:

Montague_ANRAD_Series_11x17_20220609.mxd

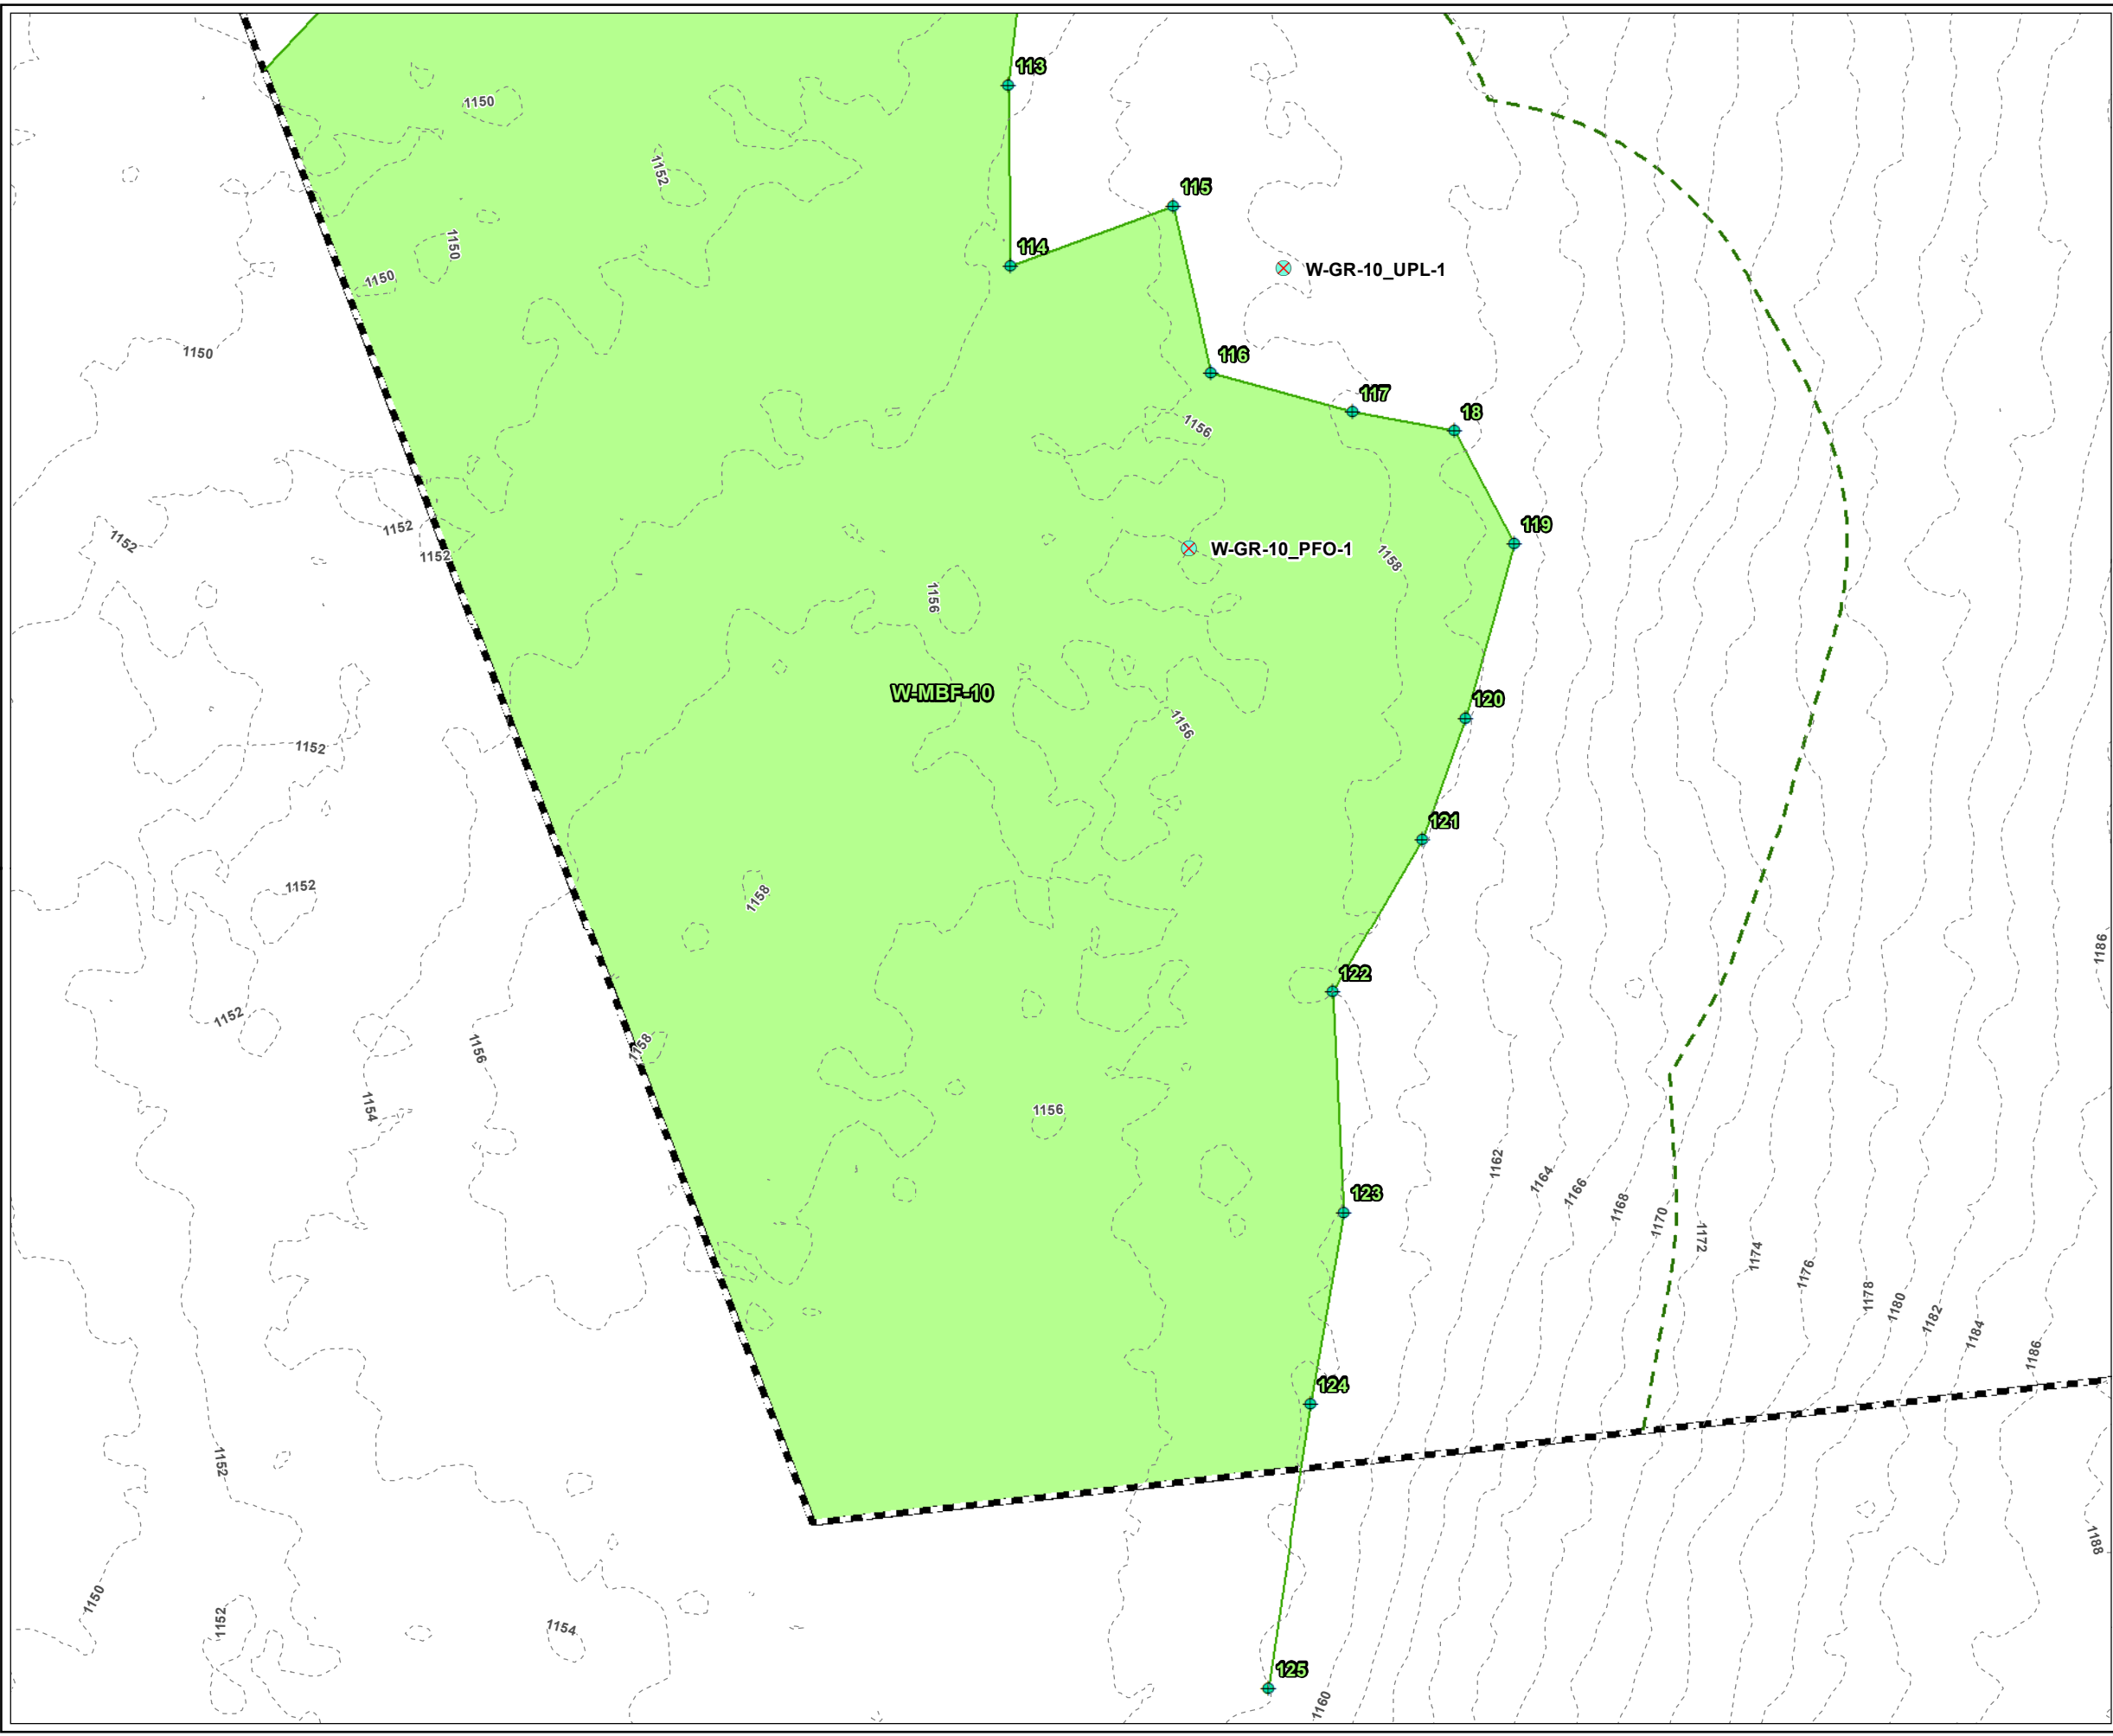

LEGEND

- PROJECT BOUNDARY
- BANK FLAG NUMBER
- WETLAND FLAG NUMBER
- VERNAL POOL FLAG NUMBER
- USACE PLOT
- WETLAND FLAG
- DELINEATED BORDERING VEGETATED WETLAND AREA
- DELINEATED WETLAND BOUNDARY LINE
- 100-FT BUFFER ZONE
- 2-FT CONTOUR

PLANS NOT FOR CONSTRUCTION

1 INCH = 50 FEET

50 0 50

Feet

PROJECT:

MONTAGUE ROAD PROJECT
FRANKLIN COUNTY, MASSACHUSETTS

TITLE:

DELINEATED
RESOURCES MAP

DRAWN BY: M.RAYMOND

PROJ NO.: 336892

CHECKED BY: M. LENNON

FIGURE 1

APPROVED BY: M. FIRSTENBERG


Page 21 of 38

DATE: JUNE 2022

650 SUFFOLK STREET
LOWELL, MA 01854

FILE NO.:

Montague_ANRAD_Series_11x17_20220609.mxd

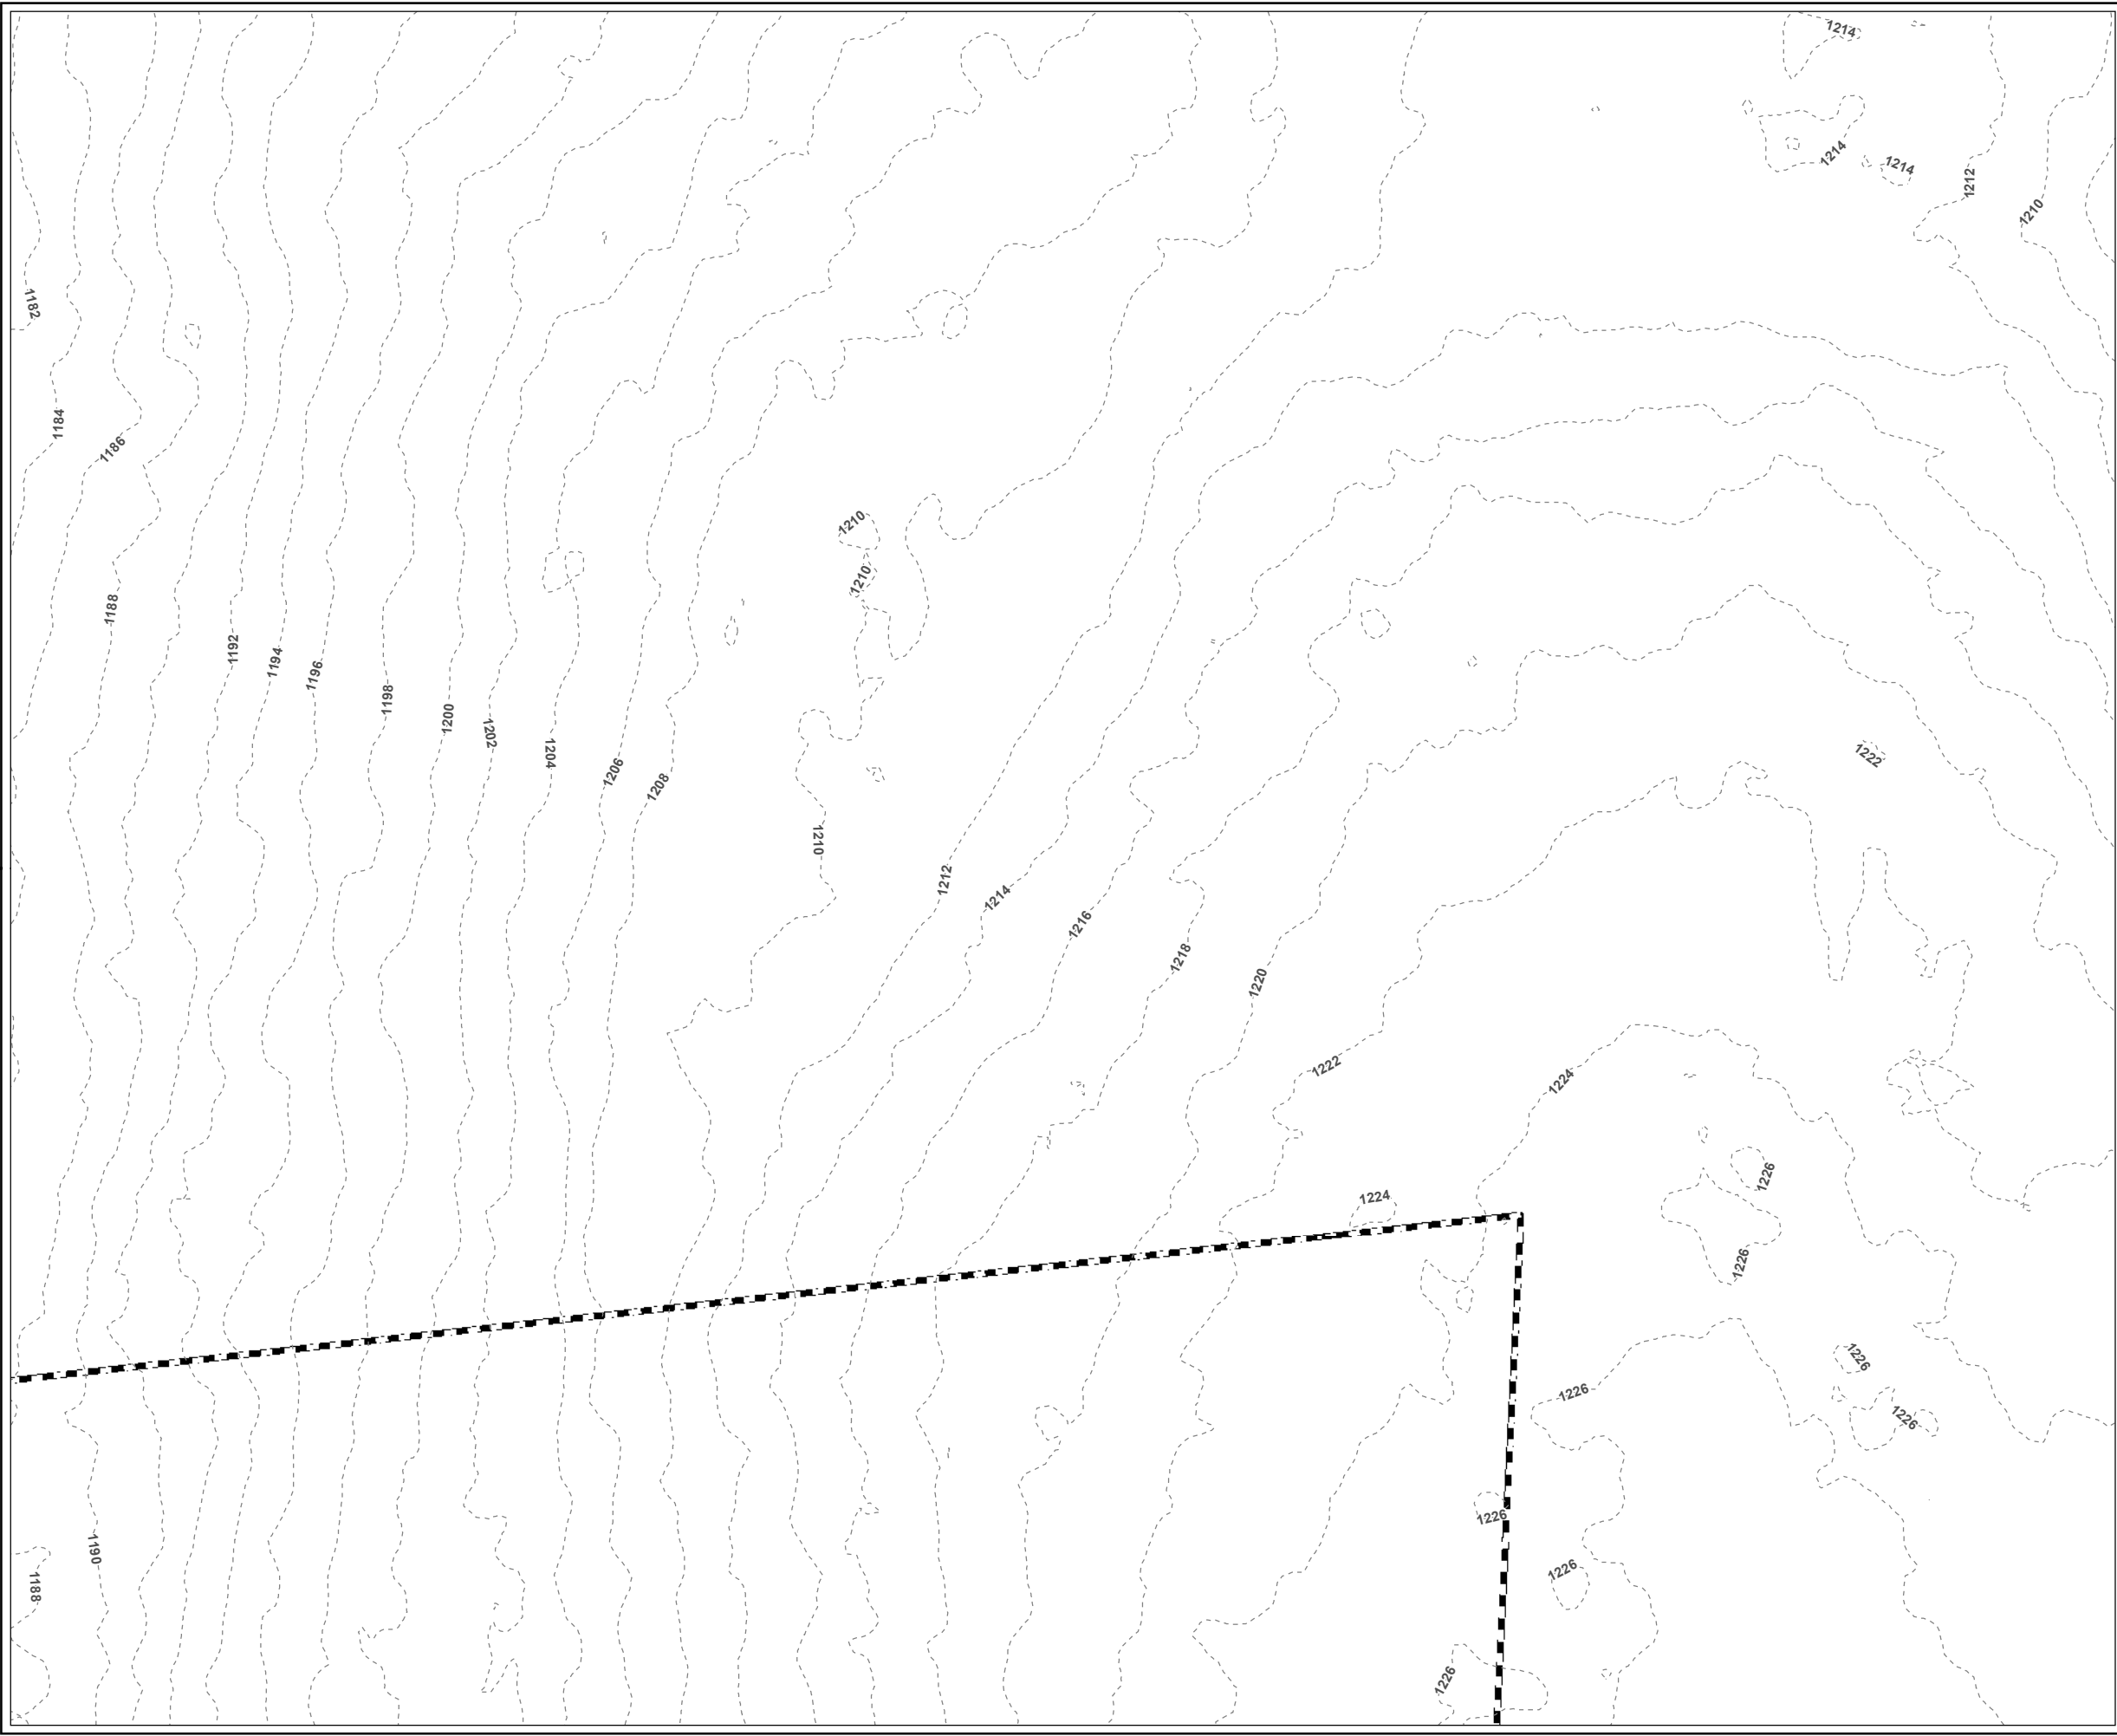

LEGEND

- PROJECT BOUNDARY
- BANK FLAG NUMBER
- WETLAND FLAG NUMBER
- VERNAL POOL FLAG NUMBER
- 2-FT CONTOUR

PLANS NOT FOR CONSTRUCTION

1 INCH = 50 FEET

50 0 50

Feet

An inset map showing a grid of 38 numbered squares (1-38). The project area is highlighted in red, corresponding to squares 21, 22, 23, 24, 25, 26, 27, 28, 29, 30, 31, 32, 33, 34, 35, 36, 37, and 38. The grid is oriented with North at the top.

PROJECT:

MONTAGUE ROAD PROJECT
FRANKLIN COUNTY, MASSACHUSETTS

TITLE:

DELINEATED
RESOURCES MAP

DRAWN BY: M.RAYMOND

PROJ NO.: 336892

CHECKED BY: M. LENNON

APPROVED BY: M. FIRSTENBERG


DATE: JUNE 2022

FIGURE 1
Page 22 of 38

TRC

650 SUFFOLK STREET
LOWELL, MA 01854

FILE NO.: Montague_ANRAD_Series_11x17_20220609.mxd

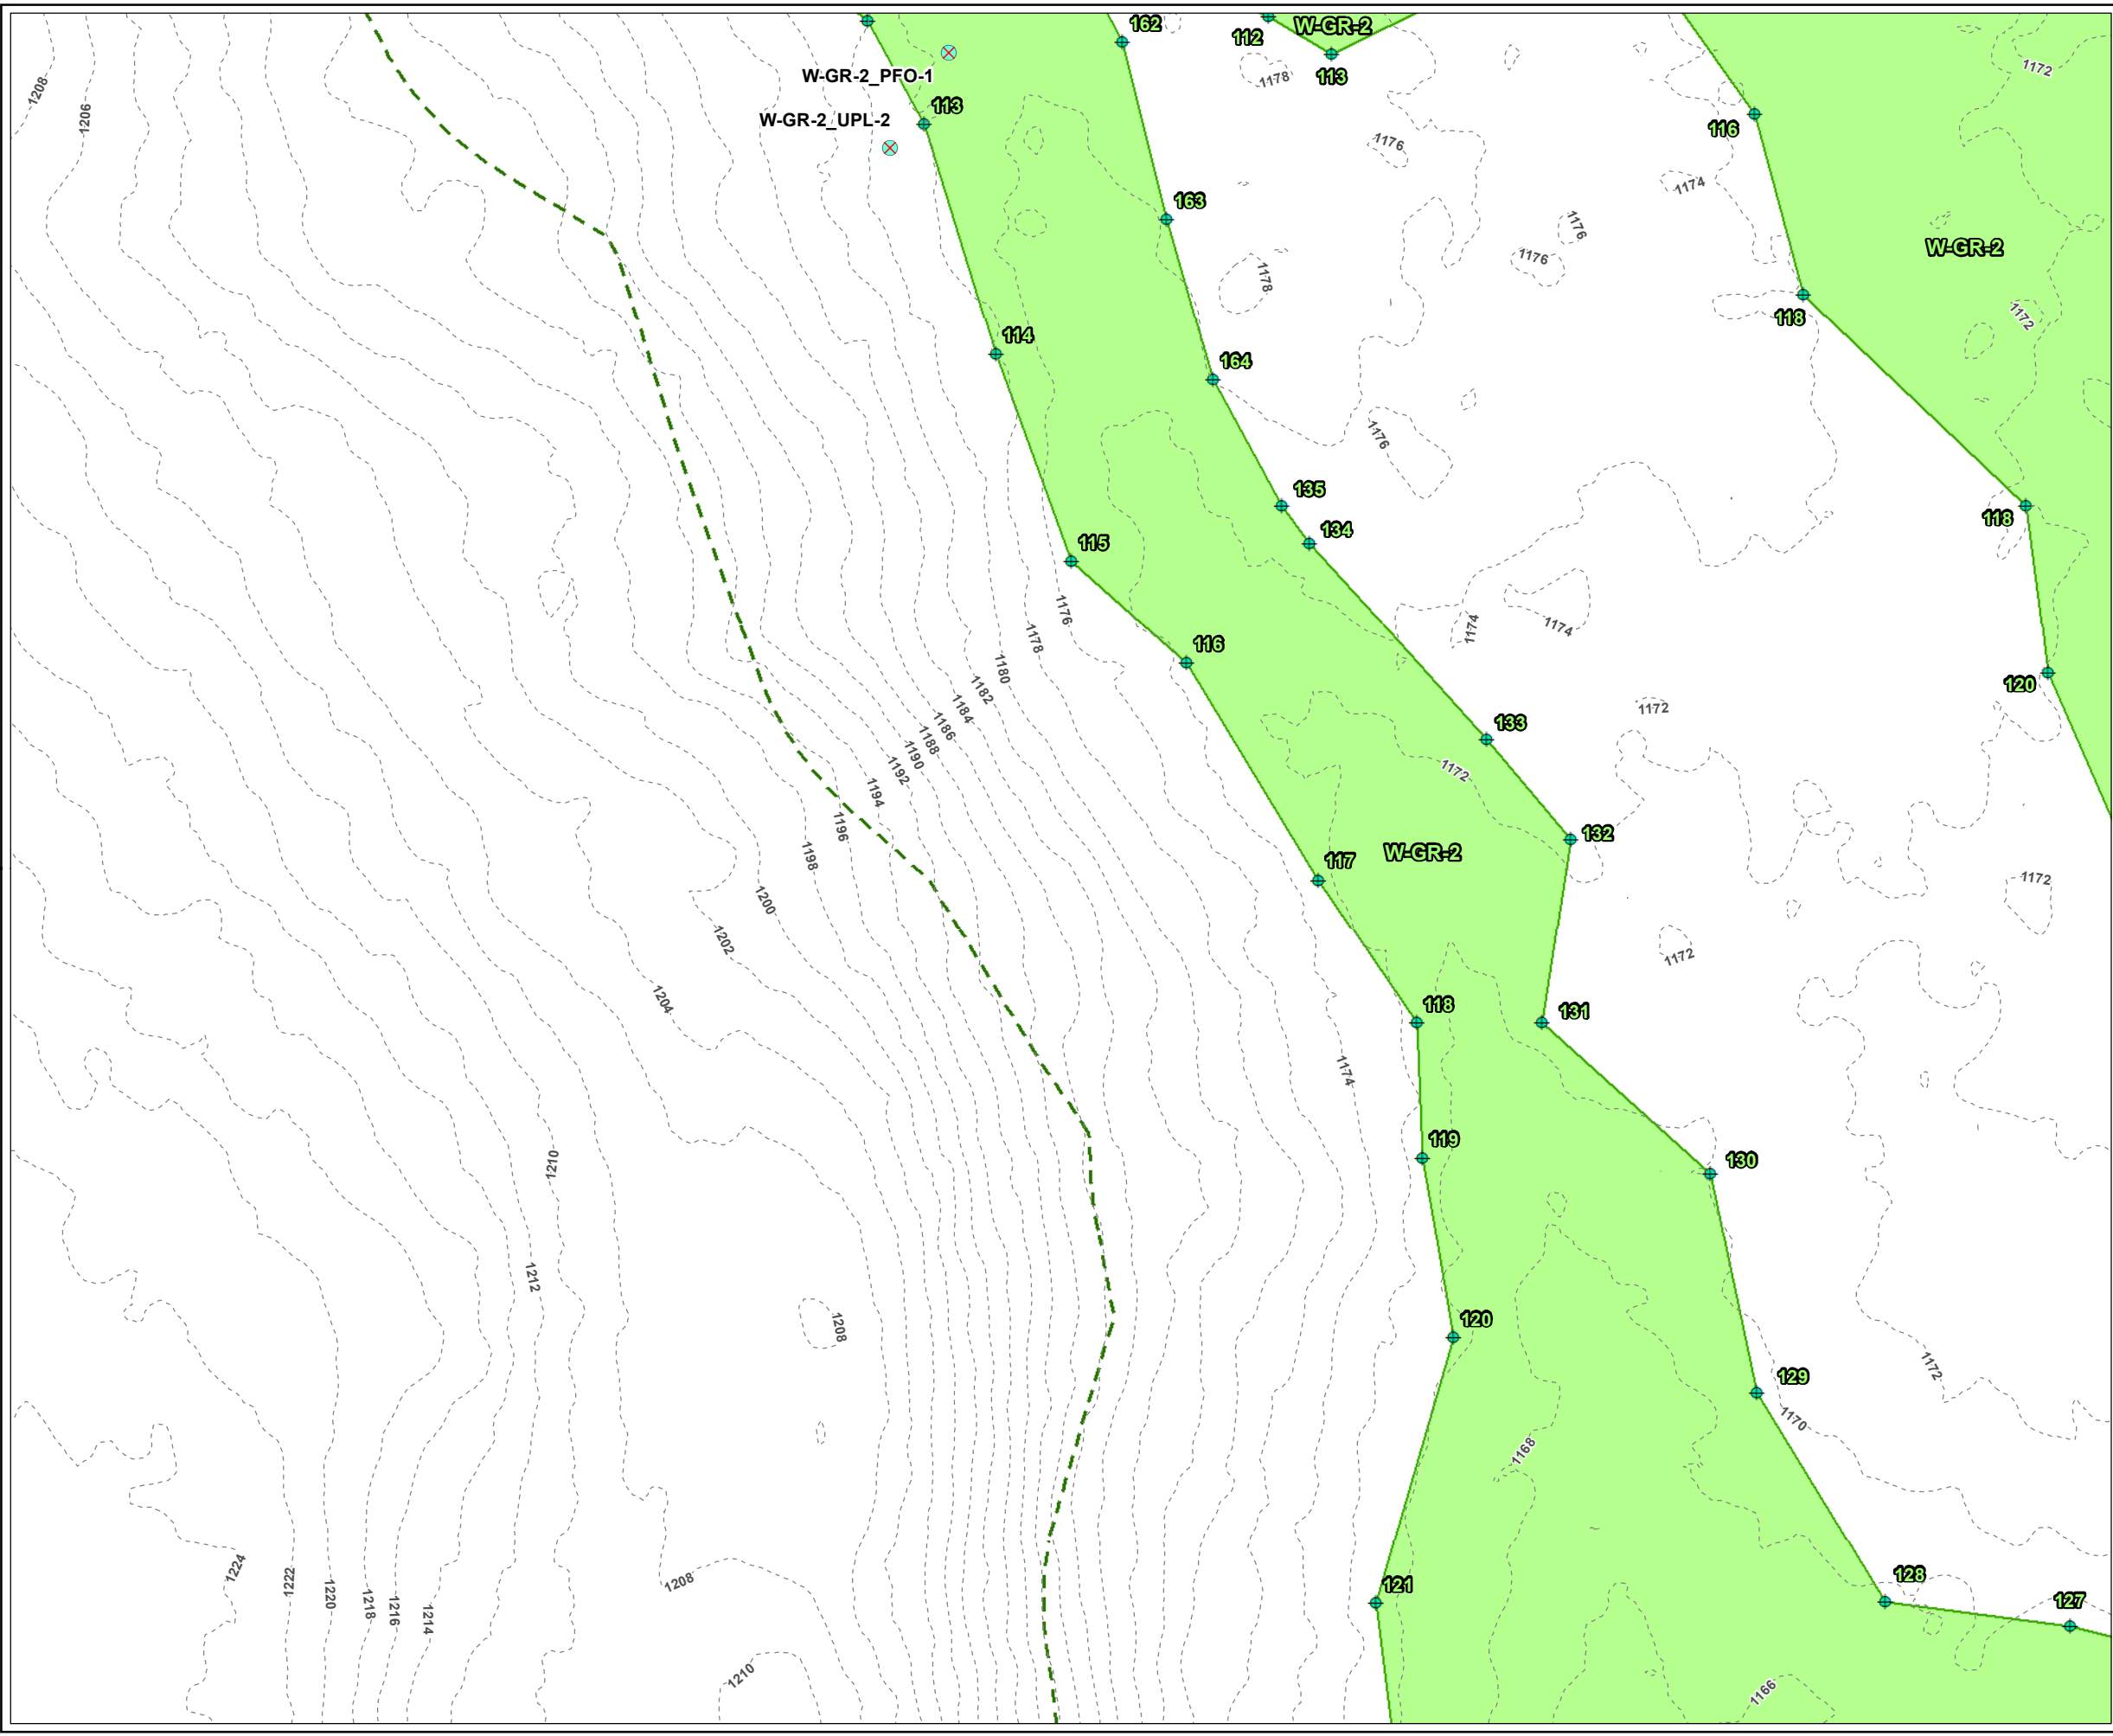

LEGEND

- PROJECT BOUNDARY
- BANK FLAG NUMBER
- WETLAND FLAG NUMBER
- VERNAL POOL FLAG NUMBER
- USACE PLOT
- WETLAND FLAG
- DELINEATED BORDERING VEGETATED WETLAND AREA
- DELINEATED WETLAND BOUNDARY LINE
- 100-FT BUFFER ZONE
- 2-FT CONTOUR

PLANS NOT FOR CONSTRUCTION

1 INCH = 50 FEET

50 0 50

Feet

PROJECT:

MONTAGUE ROAD PROJECT
FRANKLIN COUNTY, MASSACHUSETTS

TITLE:

DELINEATED
RESOURCES MAP

DRAWN BY: M.RAYMOND

CHECKED BY: M. LENNON

APPROVED BY: M. FIRSTENBERG

DATE: JUNE 2022


PROJ NO.: 336892

FIGURE 1

Page 23 of 38

650 SUFFOLK STREET
LOWELL, MA 01854

FILE NO.: Montague_ANRAD_Series_11x17_20220609.mxd

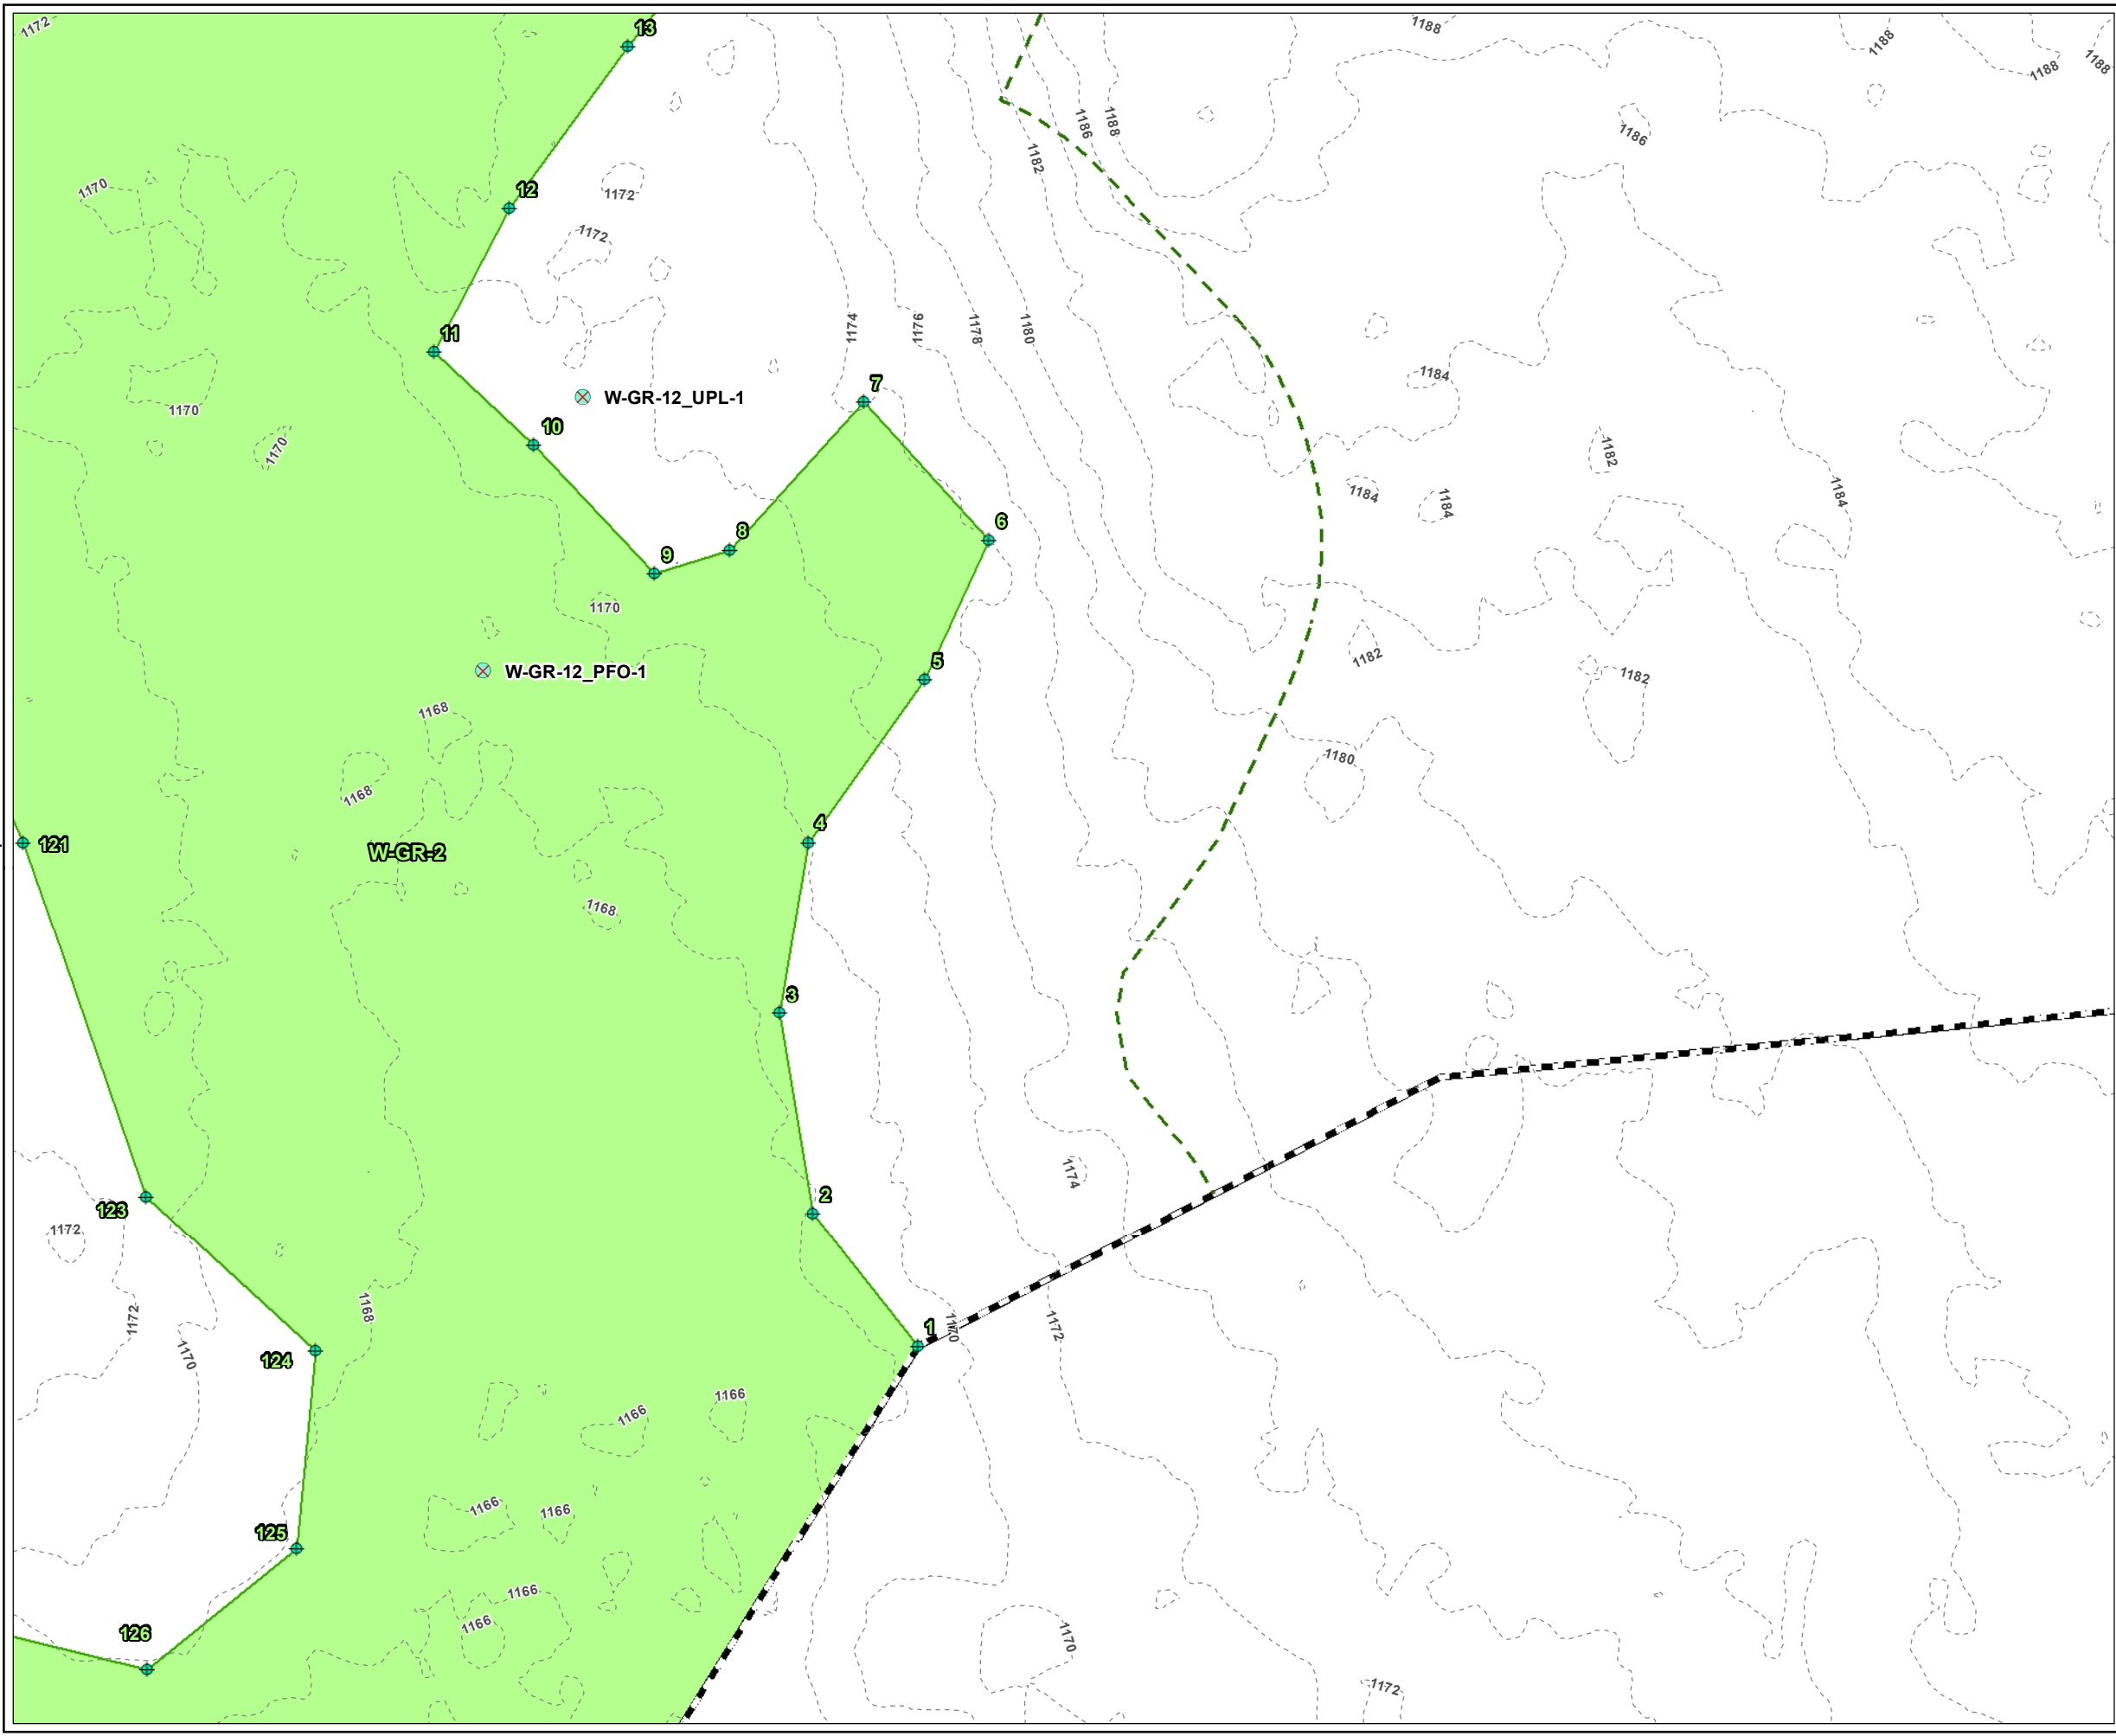

LEGEND

- PROJECT BOUNDARY
- BANK FLAG NUMBER
- WETLAND FLAG NUMBER
- VERNAL POOL FLAG NUMBER
- USACE PLOT
- WETLAND FLAG
- DELINEATED BORDERING VEGETATED WETLAND AREA
- DELINEATED WETLAND BOUNDARY LINE
- 100-FT BUFFER ZONE
- 2-FT CONTOUR

PLANS NOT FOR CONSTRUCTION

1 INCH = 50 FEET

50 0 50

Feet

PROJECT:

MONTAGUE ROAD PROJECT
FRANKLIN COUNTY, MASSACHUSETTS

TITLE:

DELINEATED
RESOURCES MAP

DRAWN BY:

M.RAYMOND

PROJ NO.:

336892

CHECKED BY:

M. LENNON

APPROVED BY:

M. FIRSTENBERG

DATE:


JUNE 2022

FIGURE 1

Page 24 of 38

650 SUFFOLK STREET
LOWELL, MA 01854

FILE NO.: Montague_ANRAD_Series_11x17_20220609.mxd

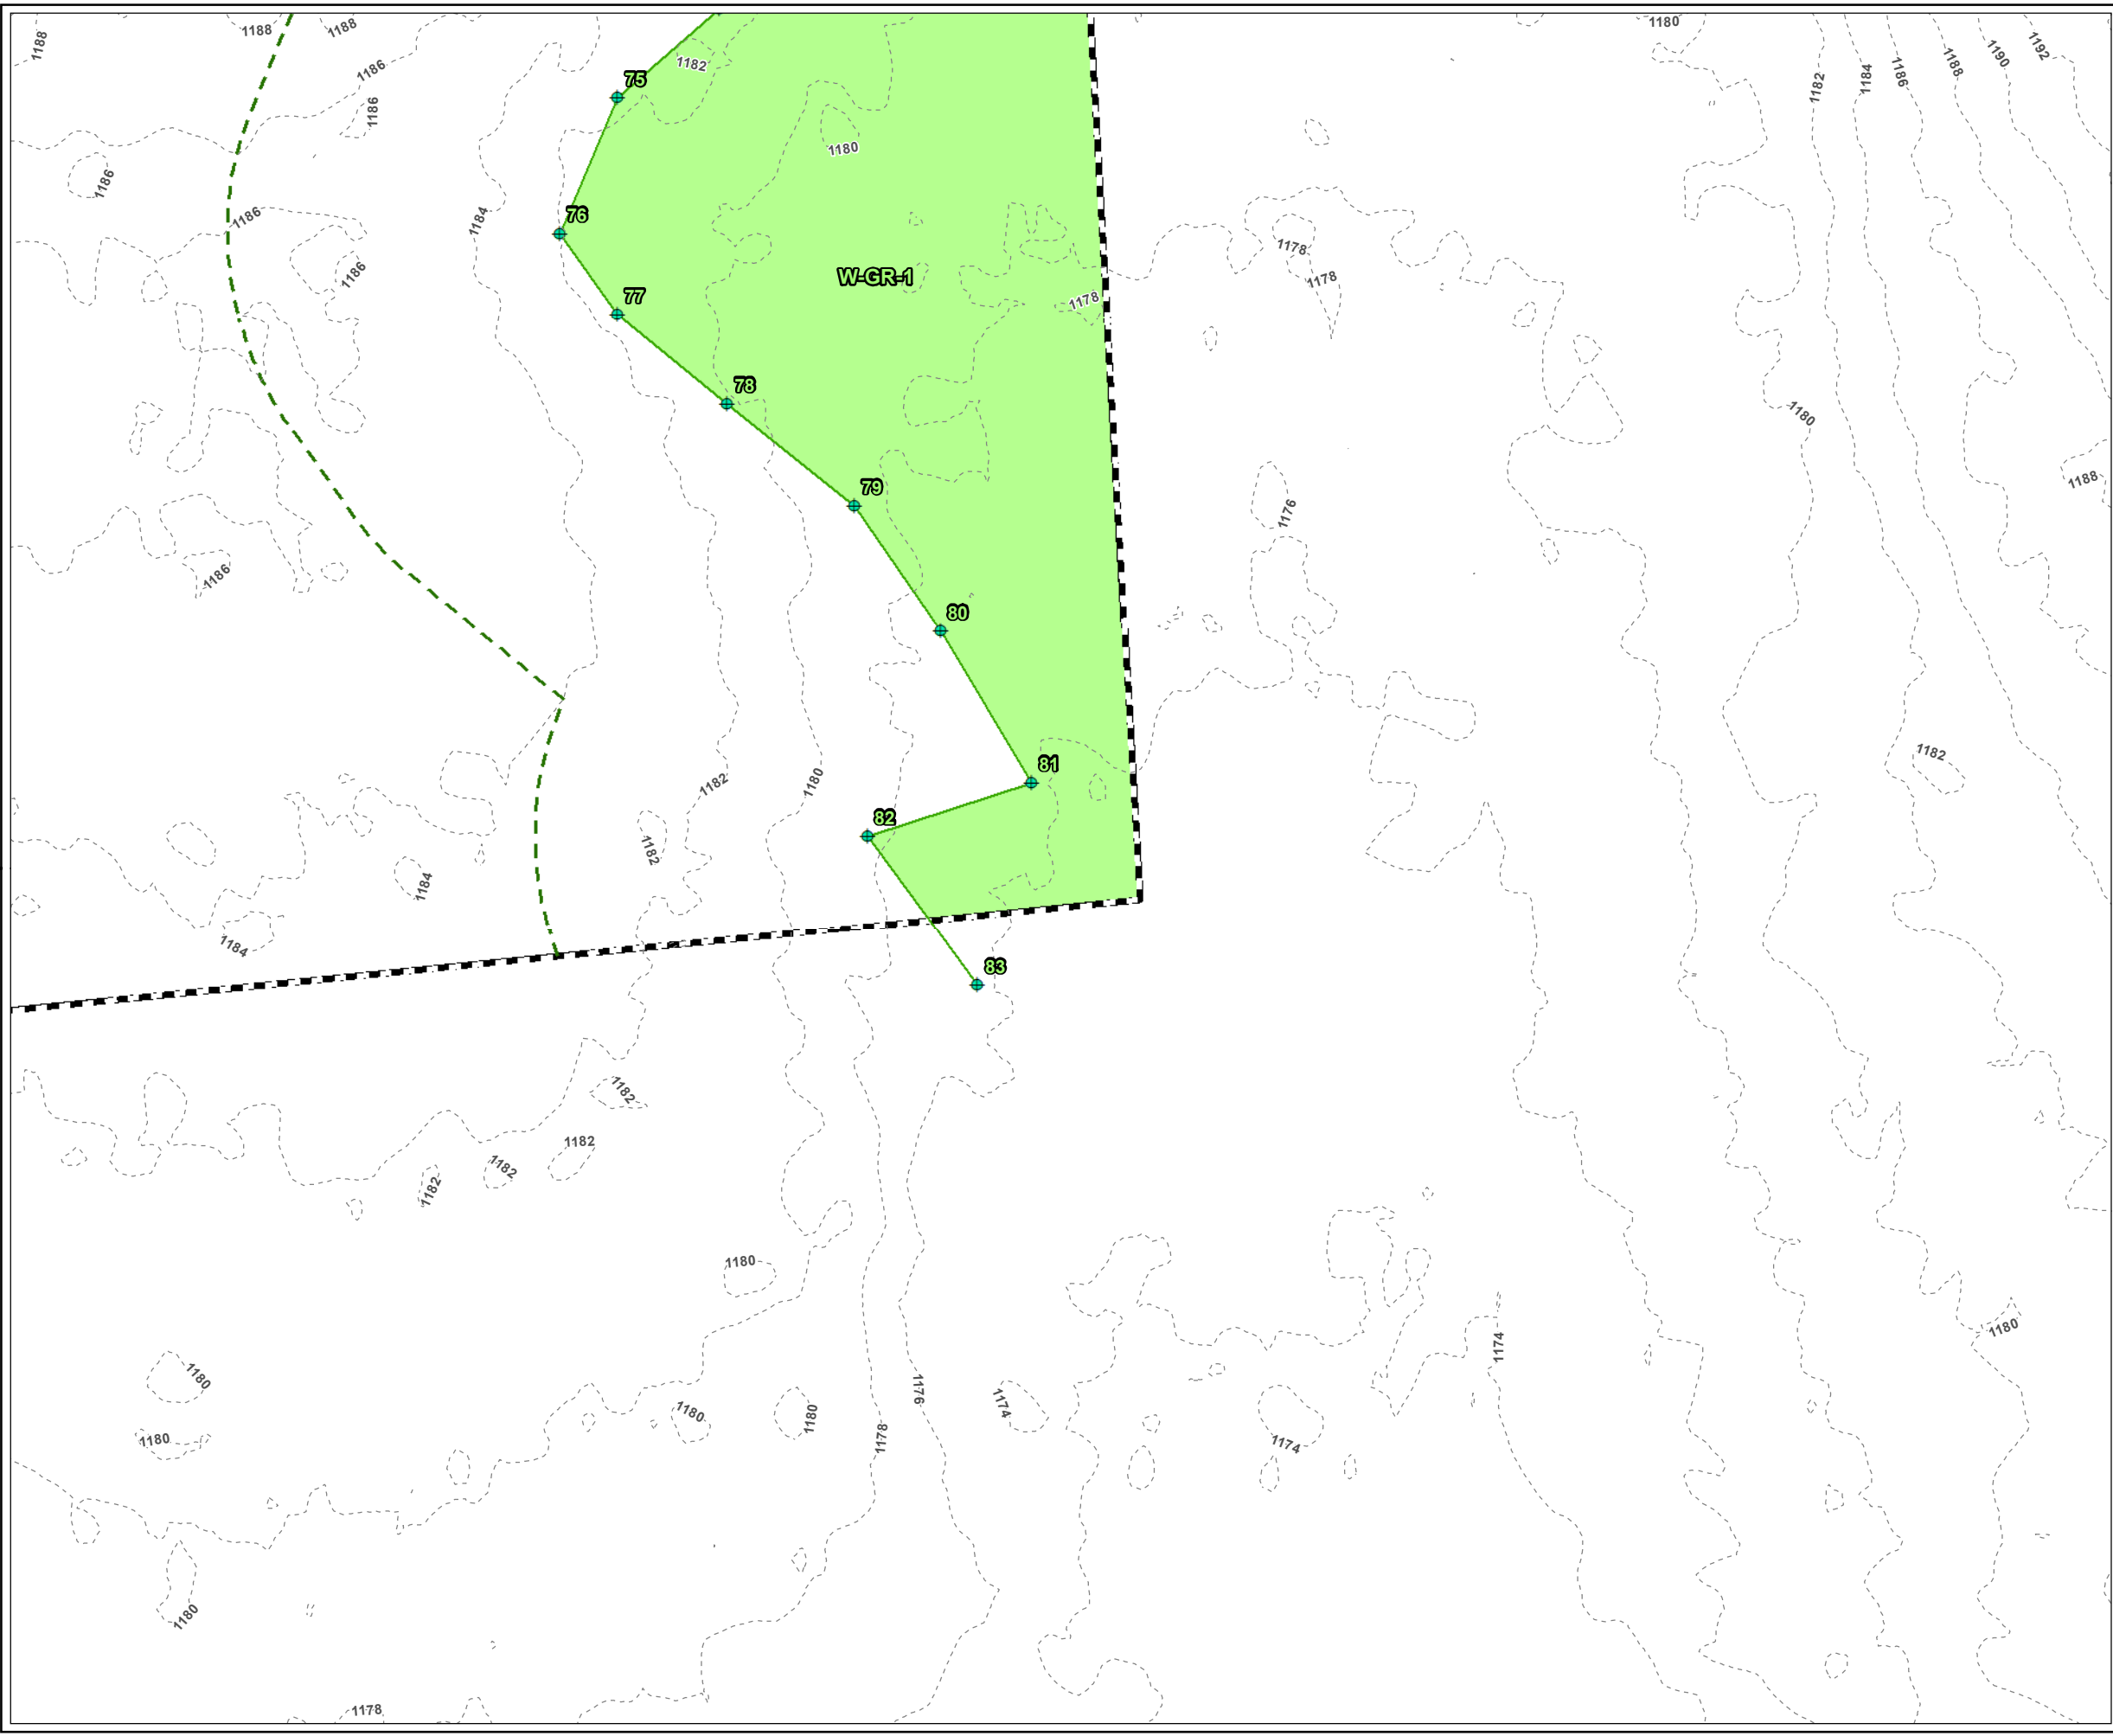

LEGEND

- PROJECT BOUNDARY
- BANK FLAG NUMBER
- WETLAND FLAG NUMBER
- VERNAL POOL FLAG NUMBER
- WETLAND FLAG
- DELINEATED BORDERING VEGETATED WETLAND AREA
- DELINEATED WETLAND BOUNDARY LINE
- 100-FT BUFFER ZONE
- 2-FT CONTOUR

PLANS NOT FOR CONSTRUCTION

1 INCH = 50 FEET

50 0 50

Feet

PROJECT:

MONTAGUE ROAD PROJECT
FRANKLIN COUNTY, MASSACHUSETTS

TITLE:

DELINEATED
RESOURCES MAP

DRAWN BY:

M.RAYMOND

PROJ NO.:

336892

CHECKED BY:

M. LENNON

APPROVED BY:

M. FIRSTENBERG

DATE:


JUNE 2022

FIGURE 1

Page 25 of 38

650 SUFFOLK STREET
LOWELL, MA 01854

FILE NO.: Montague_ANRAD_Series_11x17_20220609.mxd

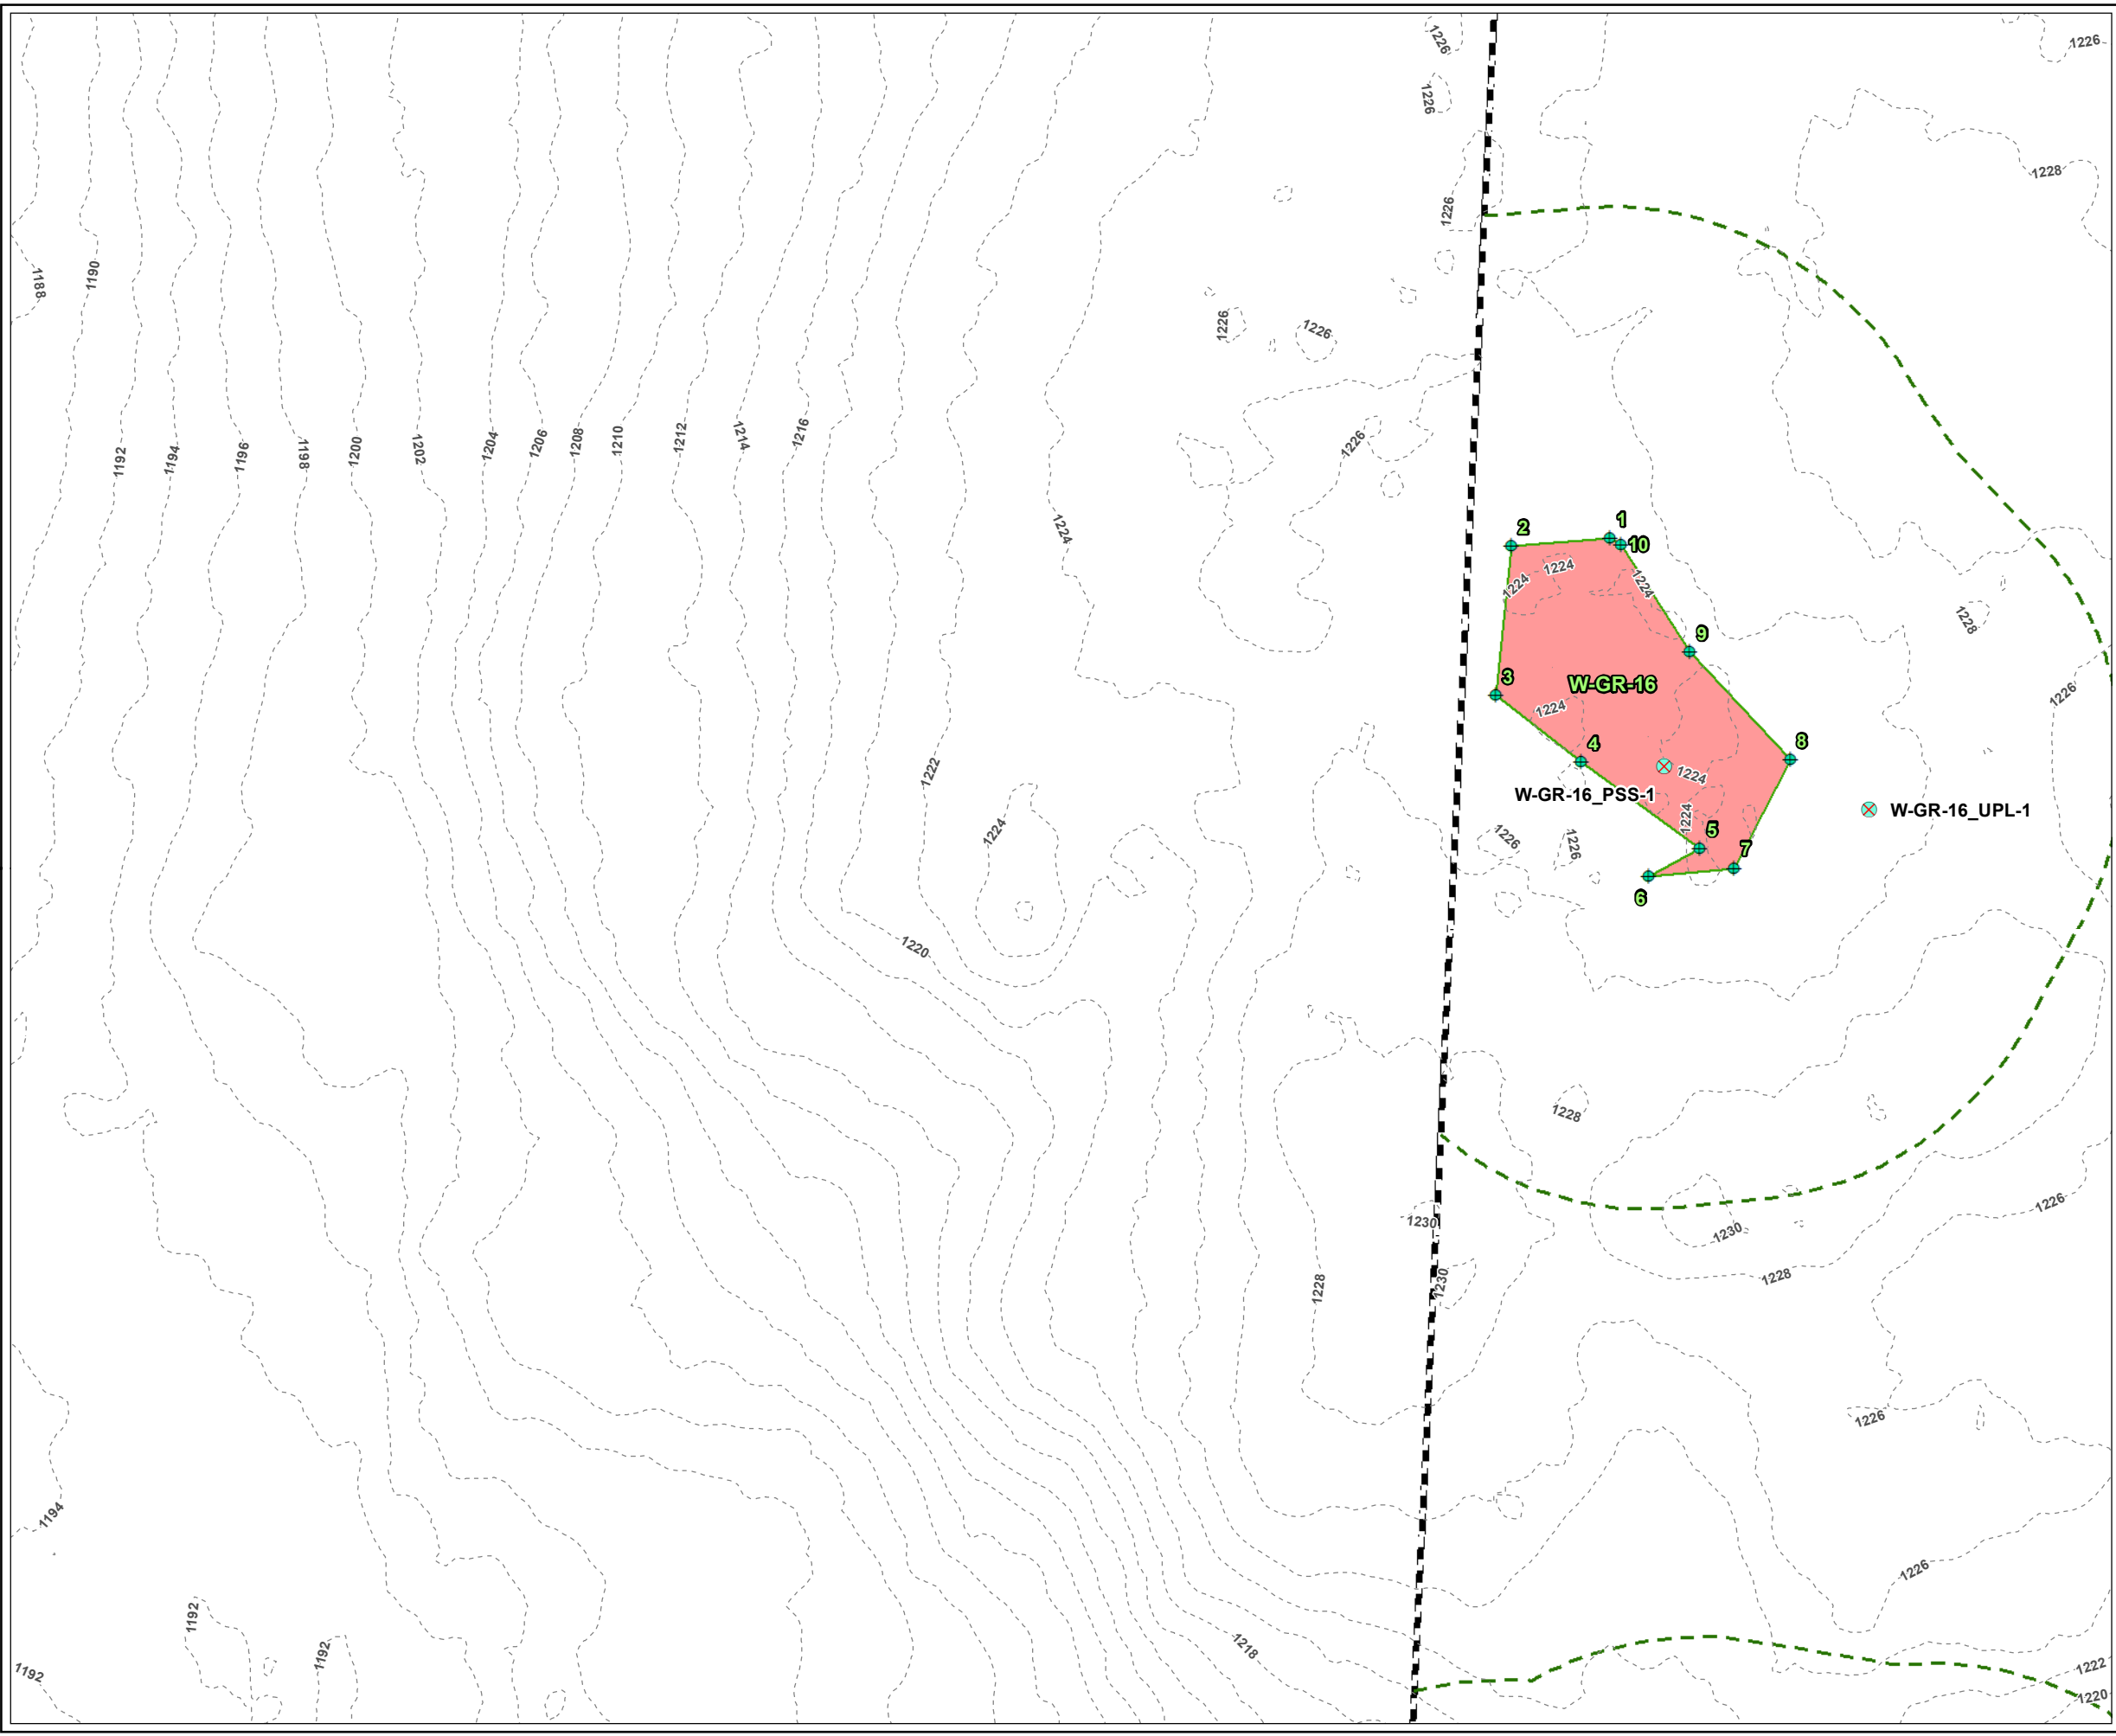

LEGEND

- PROJECT BOUNDARY
- BANK FLAG NUMBER
- WETLAND FLAG NUMBER
- VERNAL POOL FLAG NUMBER
- USACE PLOT
- WETLAND FLAG
- DELINEATED ISOLATED WETLAND AREA
- DELINEATED WETLAND BOUNDARY LINE
- 100-FT BUFFER ZONE
- 2-FT CONTOUR

PLANS NOT FOR CONSTRUCTION

1 INCH = 50 FEET

50 0 50

Feet

PROJECT:

MONTAGUE ROAD PROJECT
FRANKLIN COUNTY, MASSACHUSETTS

TITLE:

DELINEATED
RESOURCES MAP

DRAWN BY: M.RAYMOND

PROJ NO.: 336892

CHECKED BY: M. LENNON

FIGURE 1

APPROVED BY: M. FIRSTENBERG


Page 26 of 38

DATE: JUNE 2022

650 SUFFOLK STREET
LOWELL, MA 01854

FILE NO:

Montague_ANRAD_Series_11x17_20220609.mxd

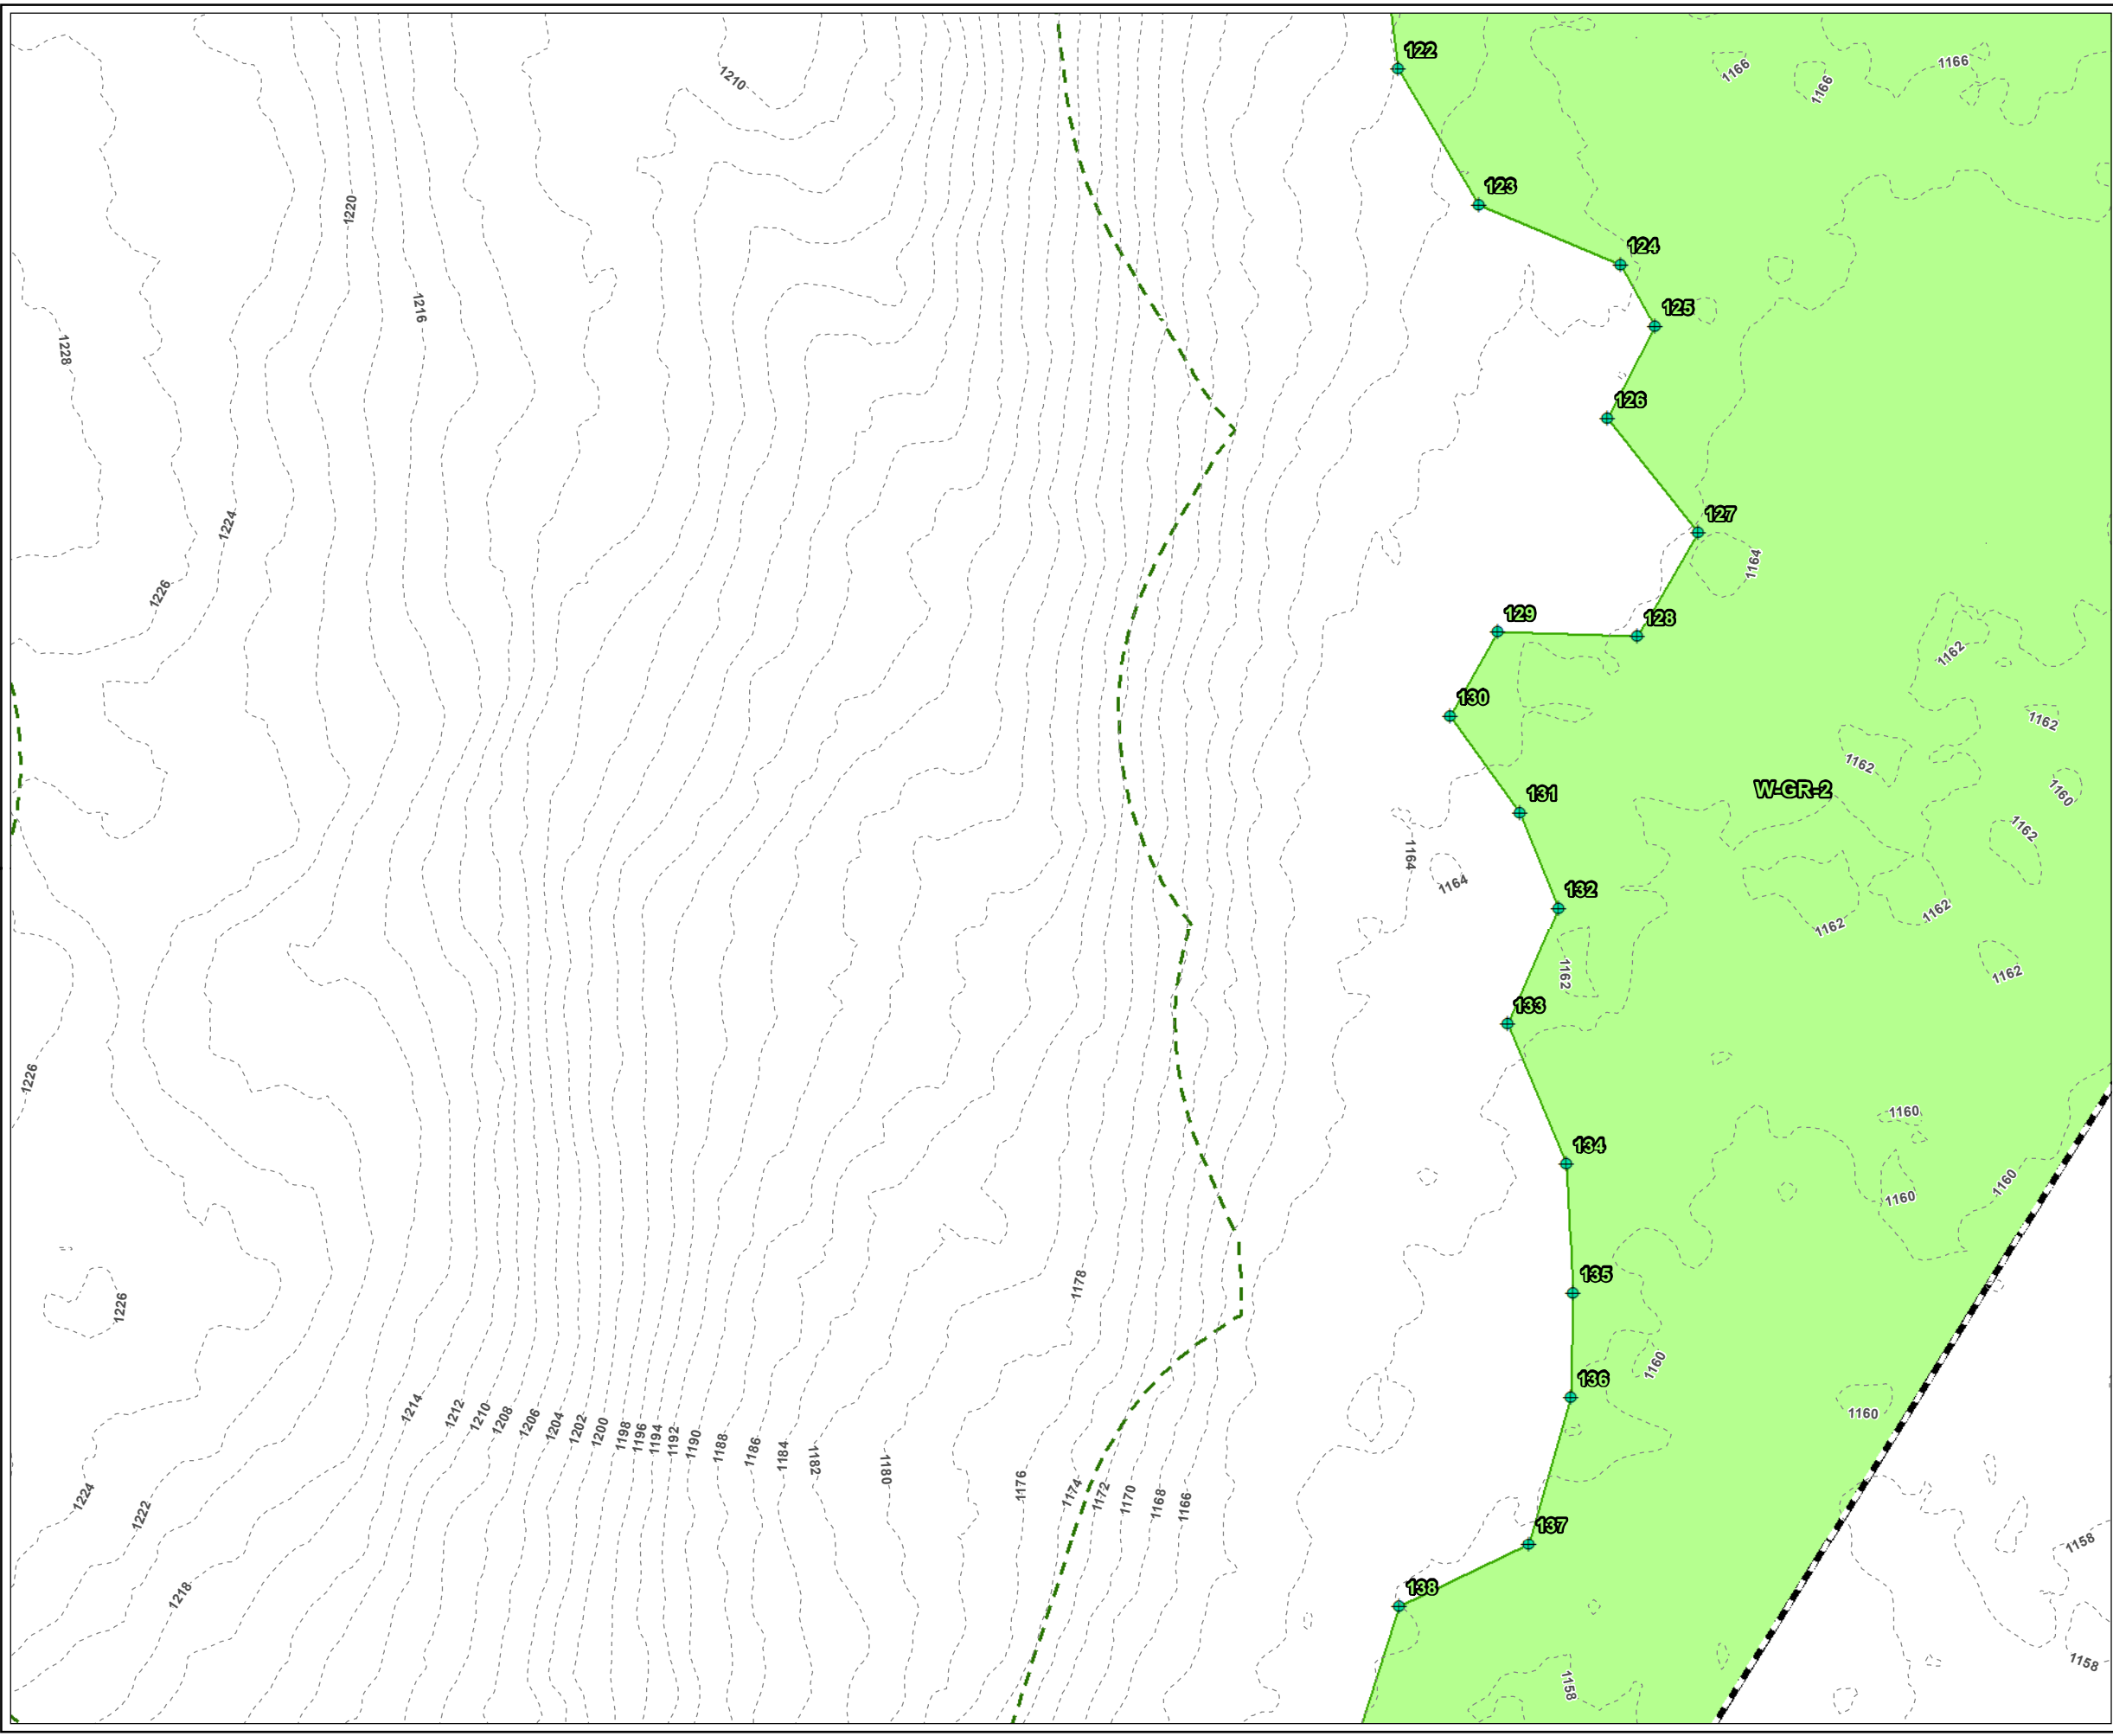

LEGEND

PROJECT BOUNDARY

BANK FLAG NUMBER

WETLAND FLAG NUMBER

VERNAL POOL FLAG NUMBER

WETLAND FLAG

DELINEATED BORDERING VEGETATED WETLAND AREA

DELINEATED WETLAND BOUNDARY LINE

100-FT BUFFER ZONE

2-FT CONTOUR

PLANS NOT FOR CONSTRUCTION

1 INCH = 50 FEET

50 0 50

Feet

PROJECT:

MONTAGUE ROAD PROJECT
FRANKLIN COUNTY, MASSACHUSETTS

TITLE:

DELINEATED
RESOURCES MAP

DRAWN BY:

M.RAYMOND

PROJ NO.:

336892

CHECKED BY:

M. LENNON

APPROVED BY:

M. FIRSTENBERG

DATE:

JUNE 2022


FIGURE 1

Page 27 of 38

650 SUFFOLK STREET
LOWELL, MA 01854

FILE NO.:

Montague_ANRAD_Series_11x17_20220609.mxd

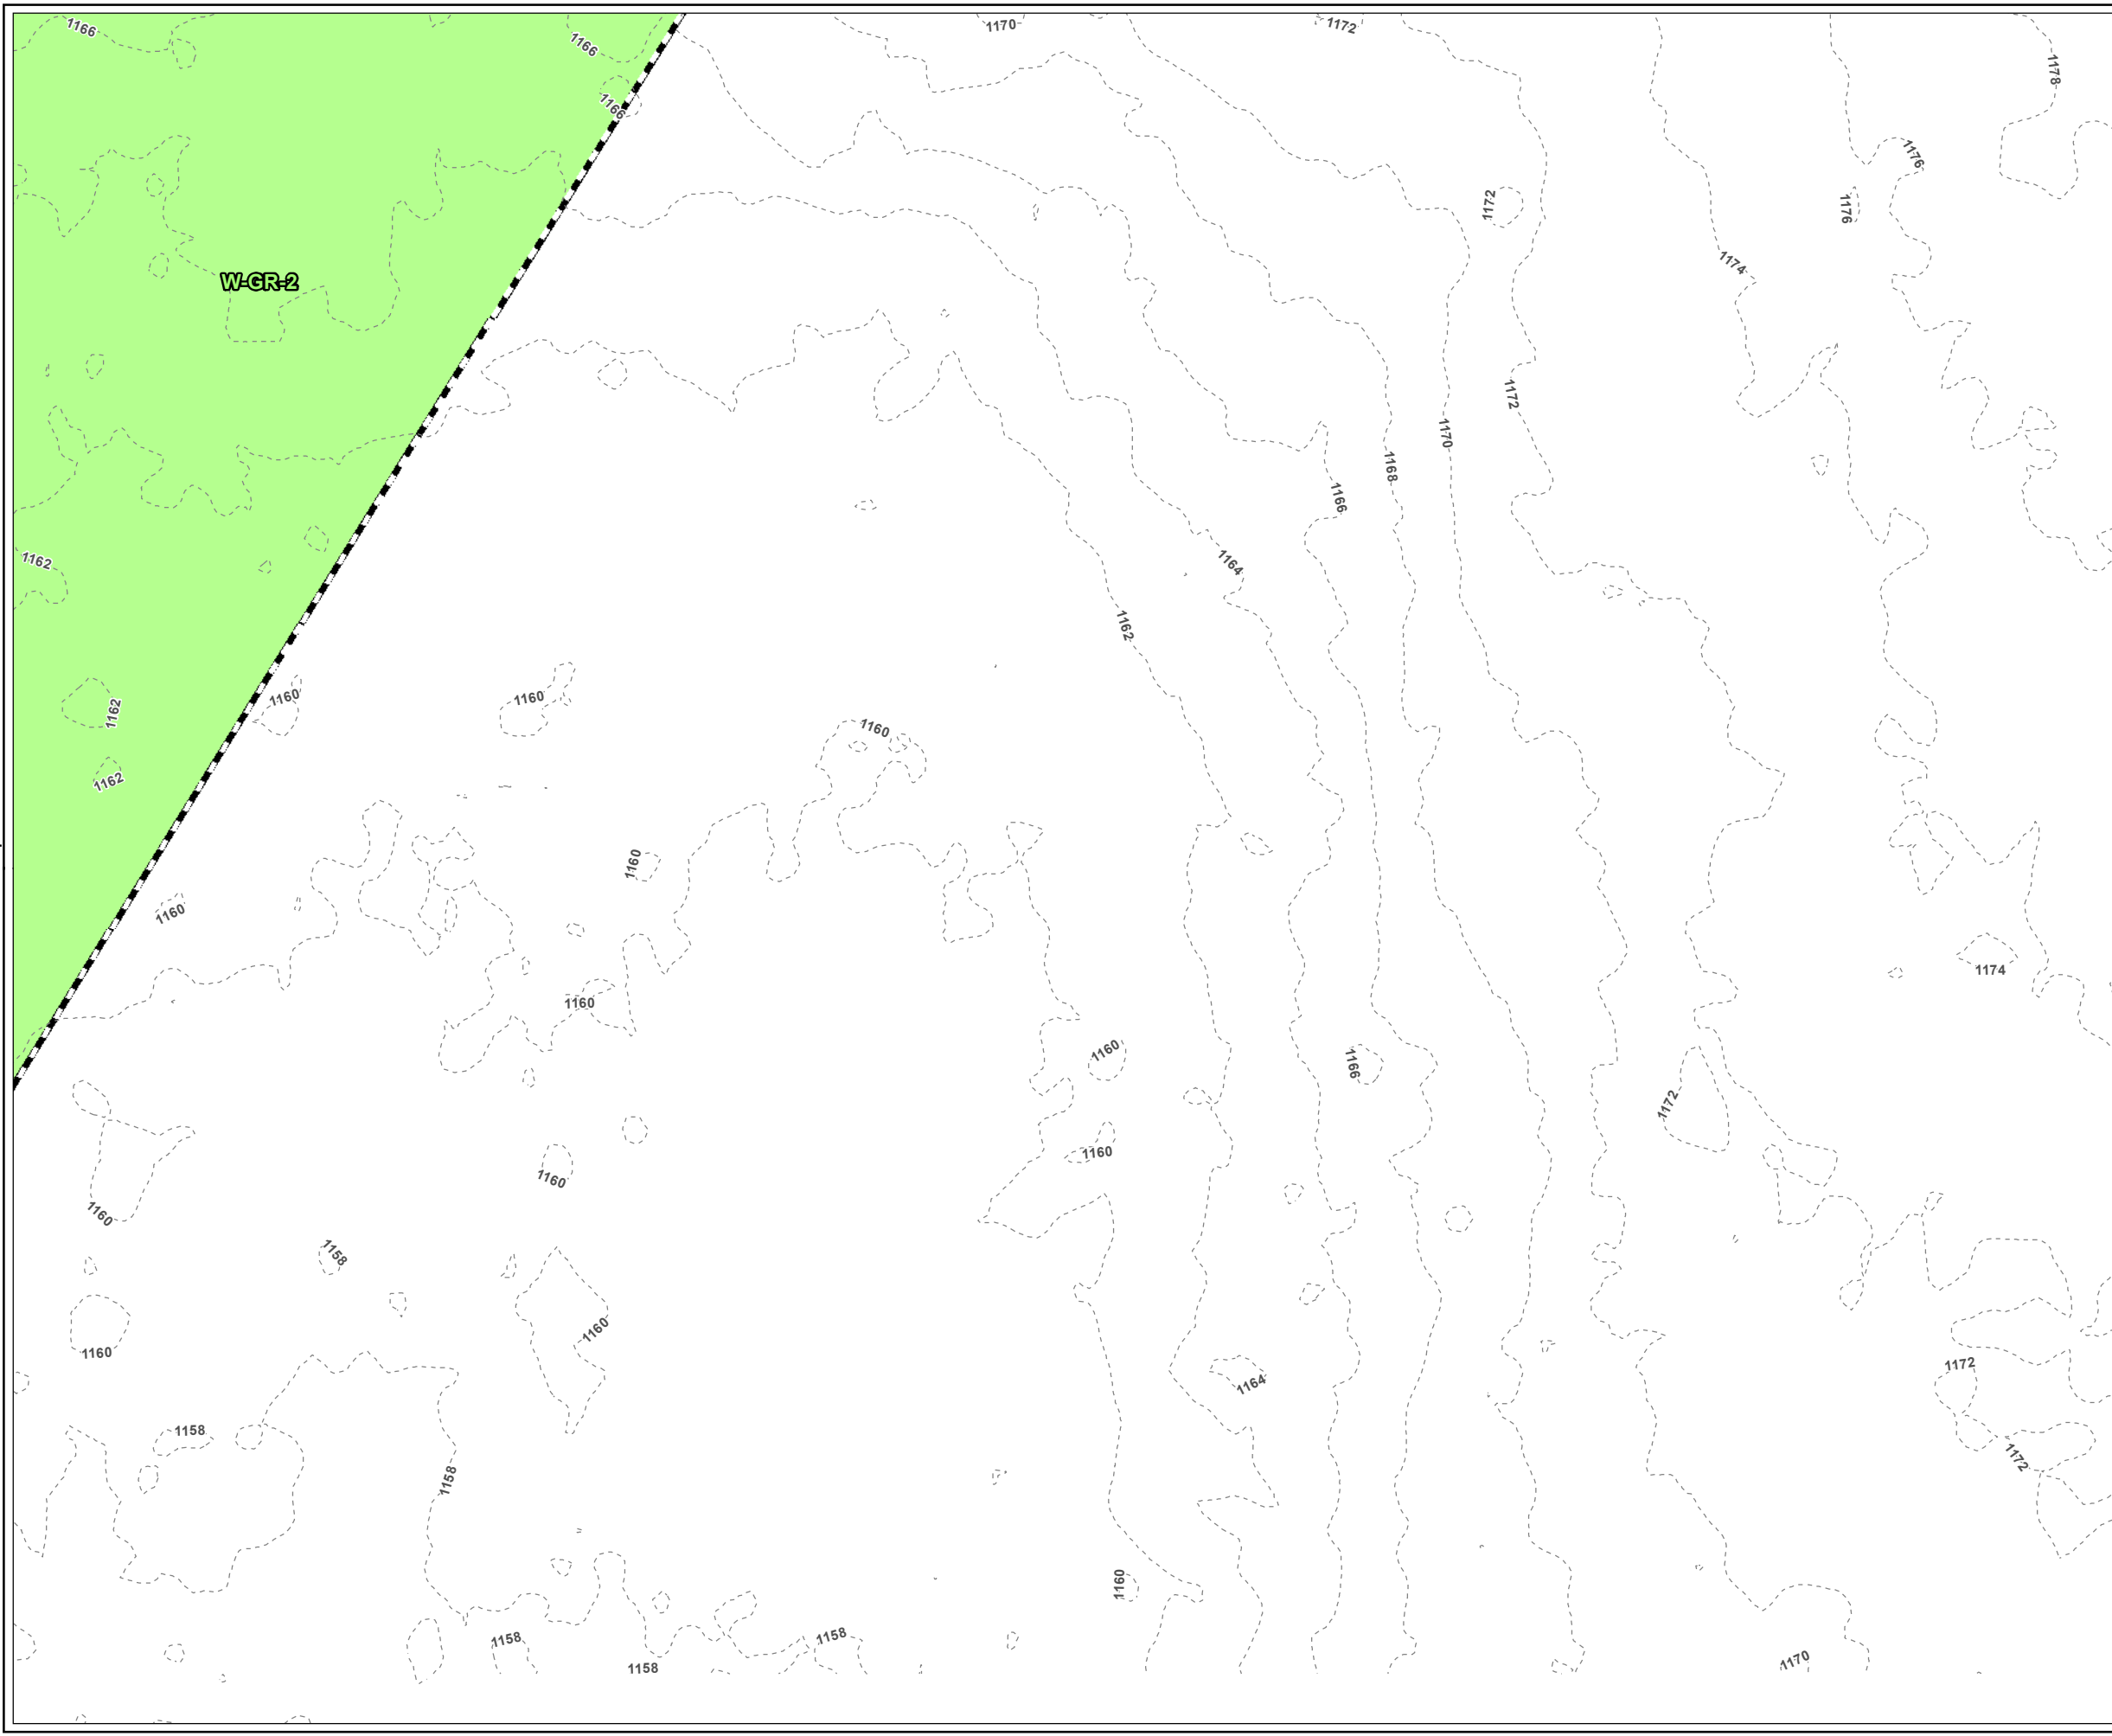

LEGEND

- PROJECT BOUNDARY
- BANK FLAG
- WETLAND FLAG
- VERNAL POOL FLAG
- DELINEATED BORDERING VEGETATED WETLAND AREA
- 2-FT CONTOUR

PLANS NOT FOR CONSTRUCTION

1 INCH = 50 FEET

50 0 50

Feet

An inset map showing a grid of 38 numbered cells (1-38). The grid is roughly rectangular, with cells 1-8 in the top row, 9-18 in the second row, 19-28 in the third row, 29-38 in the fourth row. Cell 23 is highlighted in red, indicating the project location.

PROJECT:

MONTAGUE ROAD PROJECT
FRANKLIN COUNTY, MASSACHUSETTS

TITLE:

**DELINEATED
RESOURCES MAP**

DRAWN BY: M.RAYMOND

PROJ NO.: 336892

CHECKED BY: M. LENNON

FIGURE 1

APPROVED BY: M. FIRSTENBERG


Page 28 of 38

DATE: JUNE 2022

The logo for TRC, consisting of a stylized green 'T' followed by the letters 'TRC' in a bold, sans-serif font.

650 SUFFOLK STREET
LOWELL, MA 01854

FILE NO.: Montague_ANRAD_Series_11x17_20220609.mxd

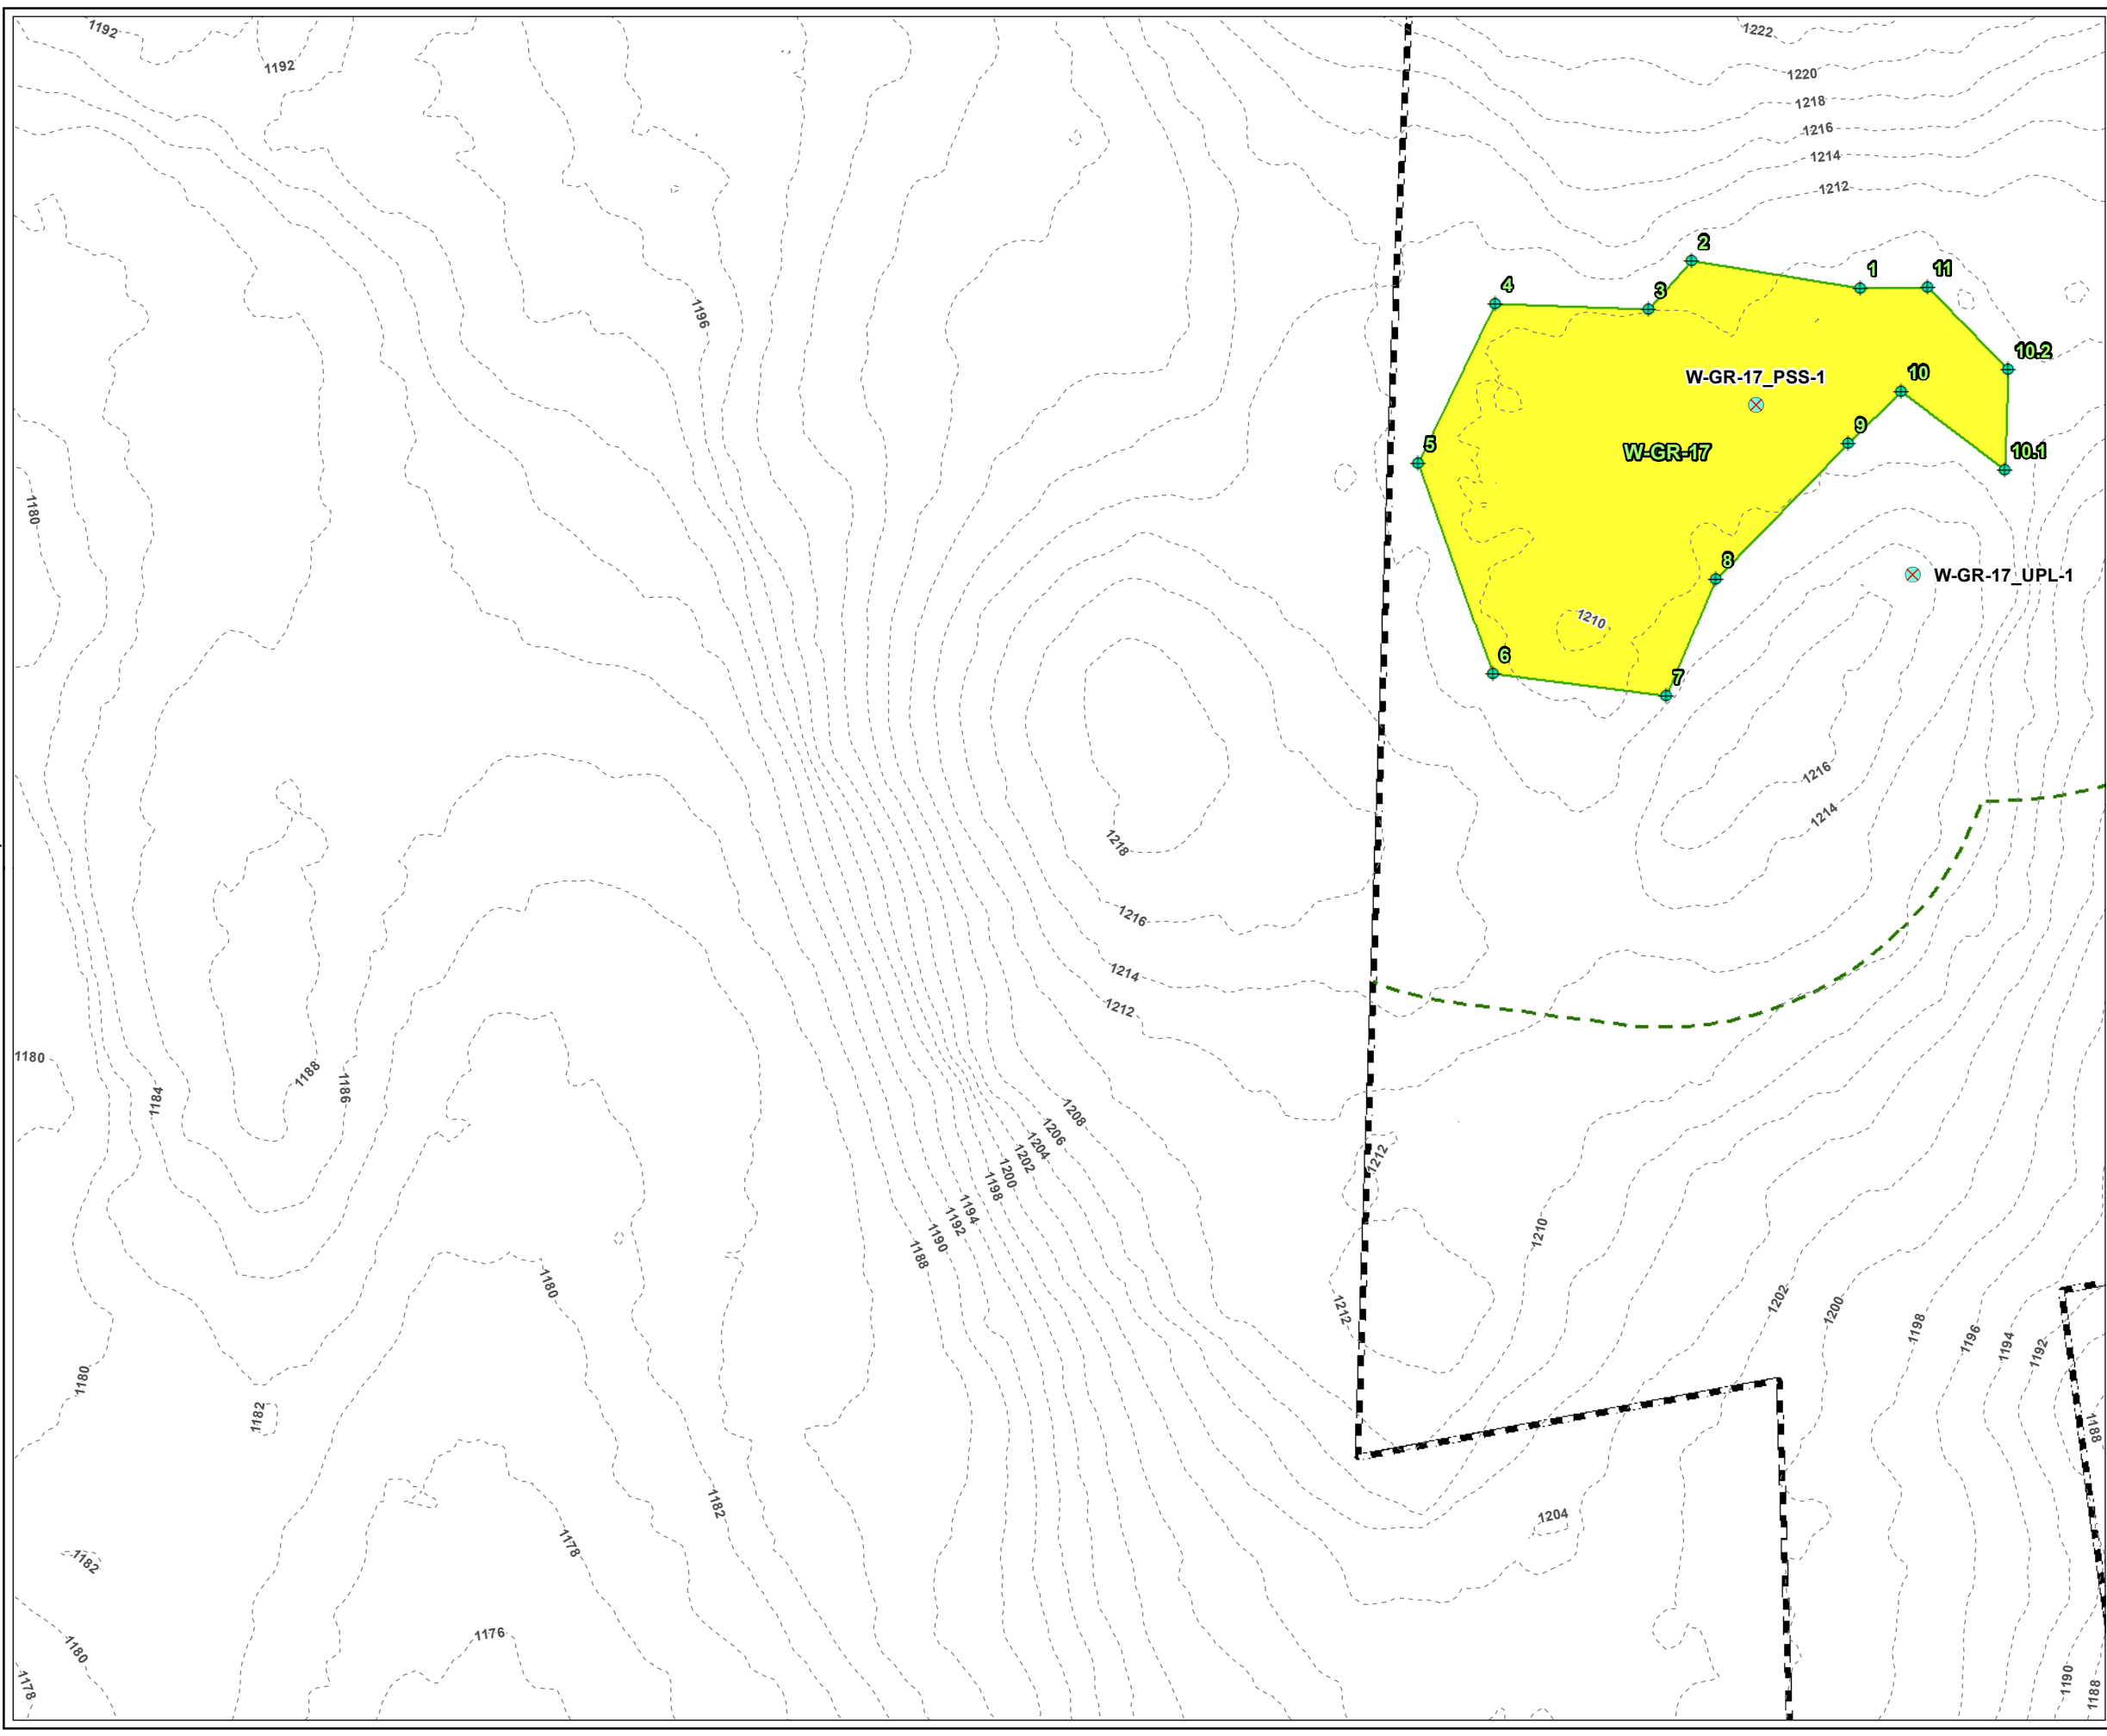

 PROJECT BOUNDARY

 BANK FLAG

 WETLAND FLAG

 VERNAL POOL FLAG

 USACE PLOT

 WETLAND FLAG

 DELINEATED WETLAND BOUNDARY LINE

 100-FT BUFFER

 2-FT CONTOUR

 DELINEATED ISOLATED LAND SUBJECT TO FLOODING

1 INCH = 50 FEET


50 0 50

Feet

N

Map showing the layout of blocks in the Financial District, numbered 1 through 36. Block 29 is highlighted in red.

PROJECT:		MONTAGUE ROAD PROJECT FRANKLIN COUNTY, MASSACHUSETTS	
TITLE:		DELINEATED RESOURCES MAP	
DRAWN BY:	M.RAYMOND	PROJ NO.:	336892
CHECKED BY:	M. LENNON	FIGURE 1 Page 29 of 38	
APPROVED BY:	M. FIRSTENBERG		
DATE:	JUNE 2022		
		650 SUFFOLK STREET LOWELL, MA 01854	
FILE NO.:		Montague_ANRAD_Series_11x17_20220609.mxd	

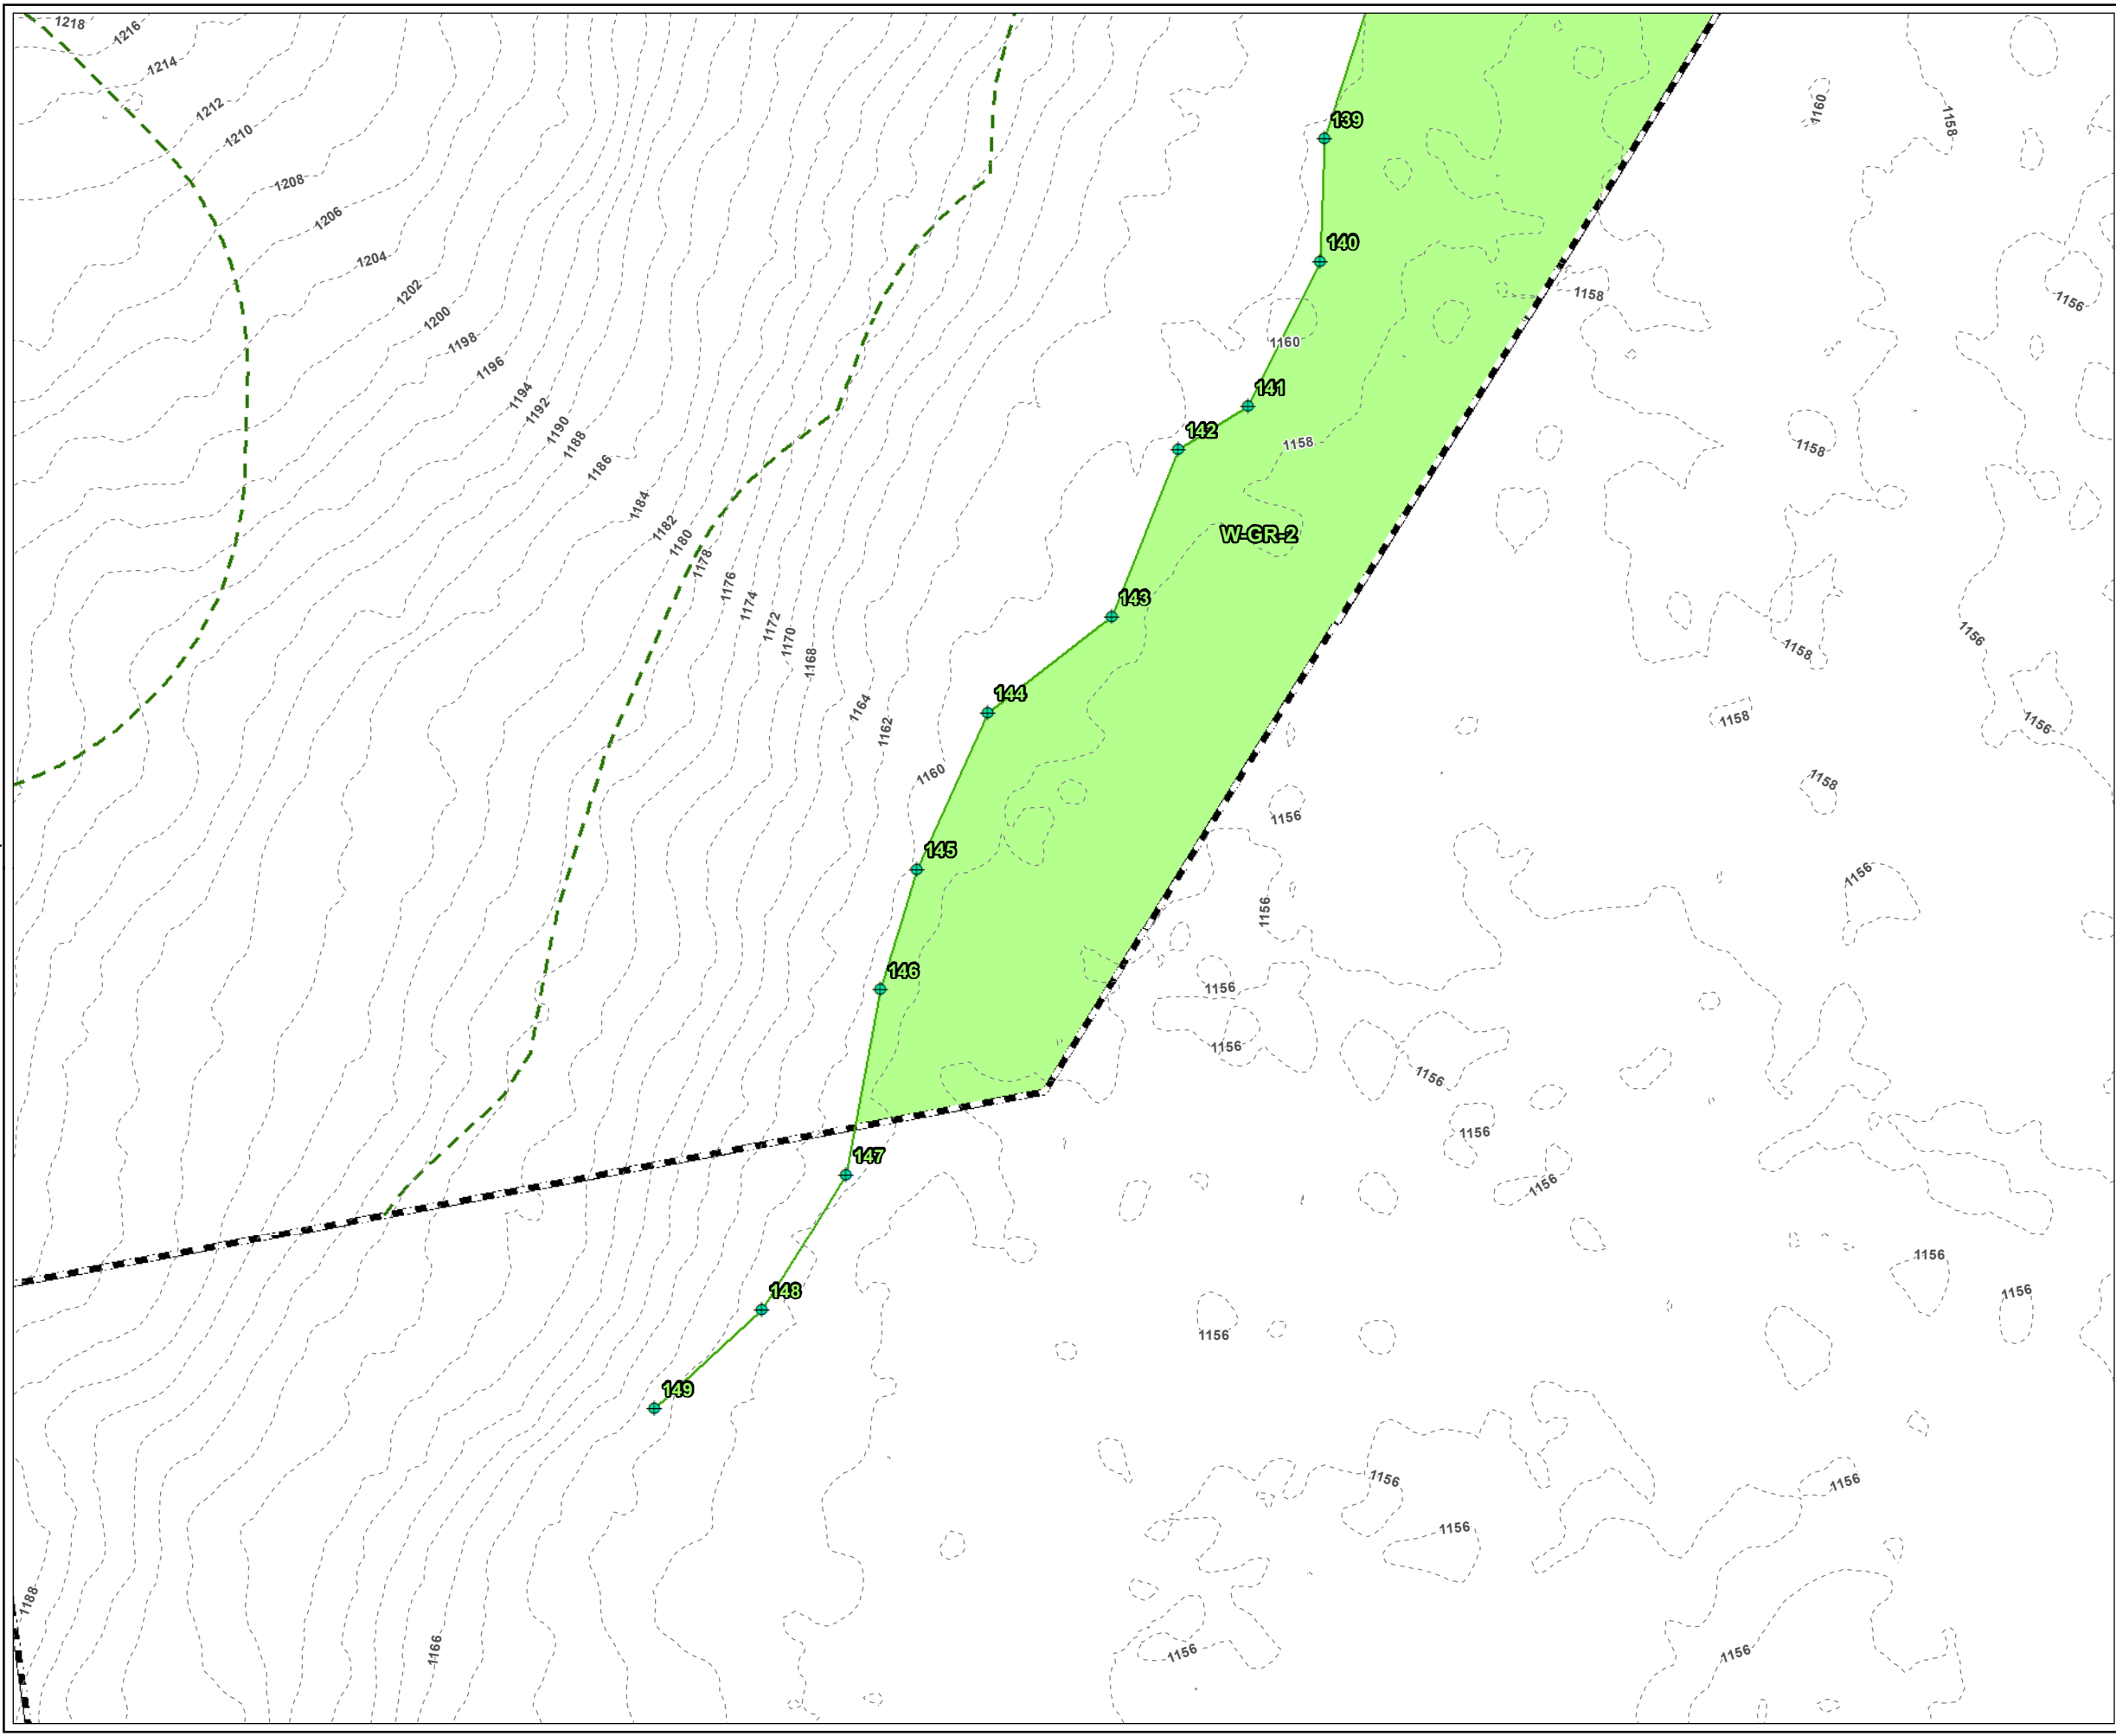

LEGEND

- PROJECT BOUNDARY
- BANK FLAG NUMBER
- WETLAND FLAG
- VERNAL POOL FLAG
- WETLAND FLAG
- DELINEATED BORDERING VEGETATED WETLAND AREA
- DELINEATED WETLAND BOUNDARY LINE
- 100-FT BUFFER ZONE
- 2-FT CONTOUR

PLANS NOT FOR CONSTRUCTION

1 INCH = 50 FEET

50 0 50

Feet

PROJECT:

MONTAGUE ROAD PROJECT
FRANKLIN COUNTY, MASSACHUSETTS

TITLE:

DELINEATED
RESOURCES MAP

DRAWN BY: M.RAYMOND

PROJ NO.: 336892

CHECKED BY: M. LENNON


APPROVED BY: M. FIRSTENBERG

DATE: JUNE 2022

FIGURE 1
Page 30 of 38

650 SUFFOLK STREET
LOWELL, MA 01854

FILE NO.: Montague_ANRAD_Series_11x17_20220609.mxd

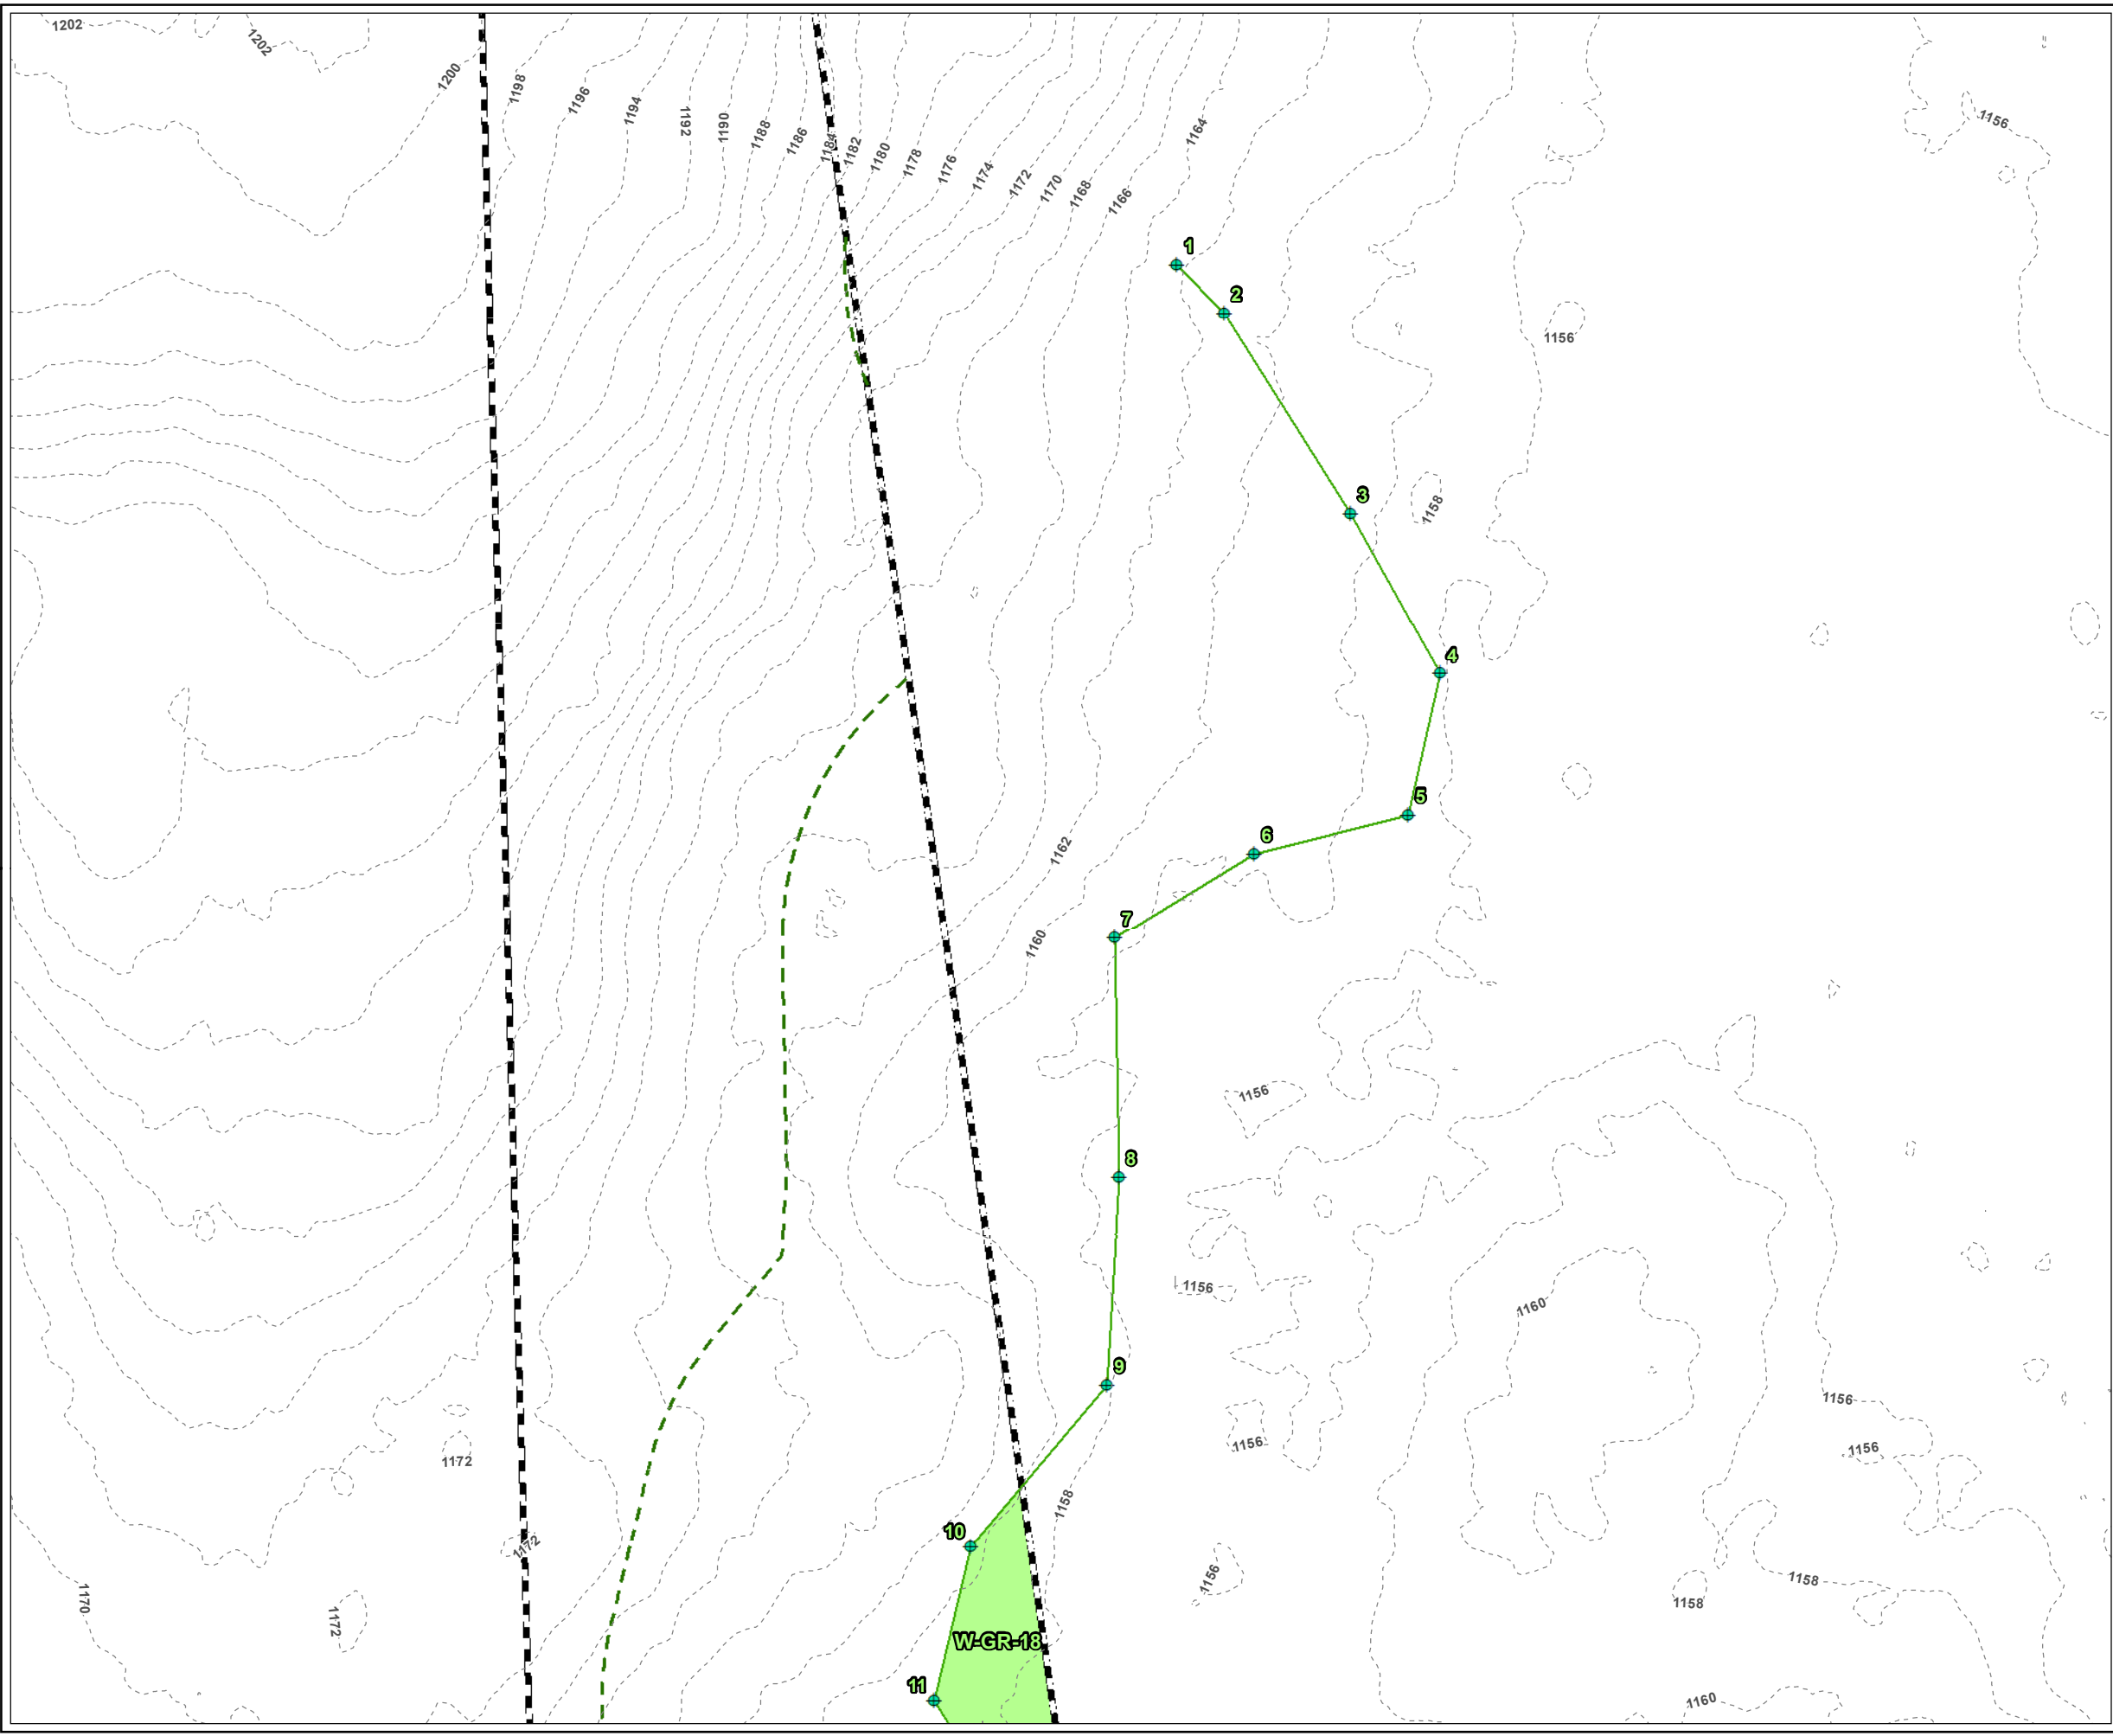

LEGEND

- PROJECT BOUNDARY
- BANK FLAG NUMBER
- WETLAND FLAG NUMBER
- VERNAL POOL FLAG NUMBER
- WETLAND FLAG
- DELINEATED BORDERING VEGETATED WETLAND AREA
- DELINEATED WETLAND BOUNDARY LINE
- 100-FT BUFFER ZONE
- 2-FT CONTOUR

PLANS NOT FOR CONSTRUCTION

1 INCH = 50 FEET

50 0 50

Feet

PROJECT:

MONTAGUE ROAD PROJECT
FRANKLIN COUNTY, MASSACHUSETTS

TITLE:

DELINEATED
RESOURCES MAP

DRAWN BY: M.RAYMOND

PROJ NO.: 336892

CHECKED BY: M. LENNON

FIGURE 1


APPROVED BY: M. FIRSTENBERG

Page 31 of 38

DATE: JUNE 2022

650 SUFFOLK STREET
LOWELL, MA 01854

FILE NO.: Montague_ANRAD_Series_11x17_20220609.mxd

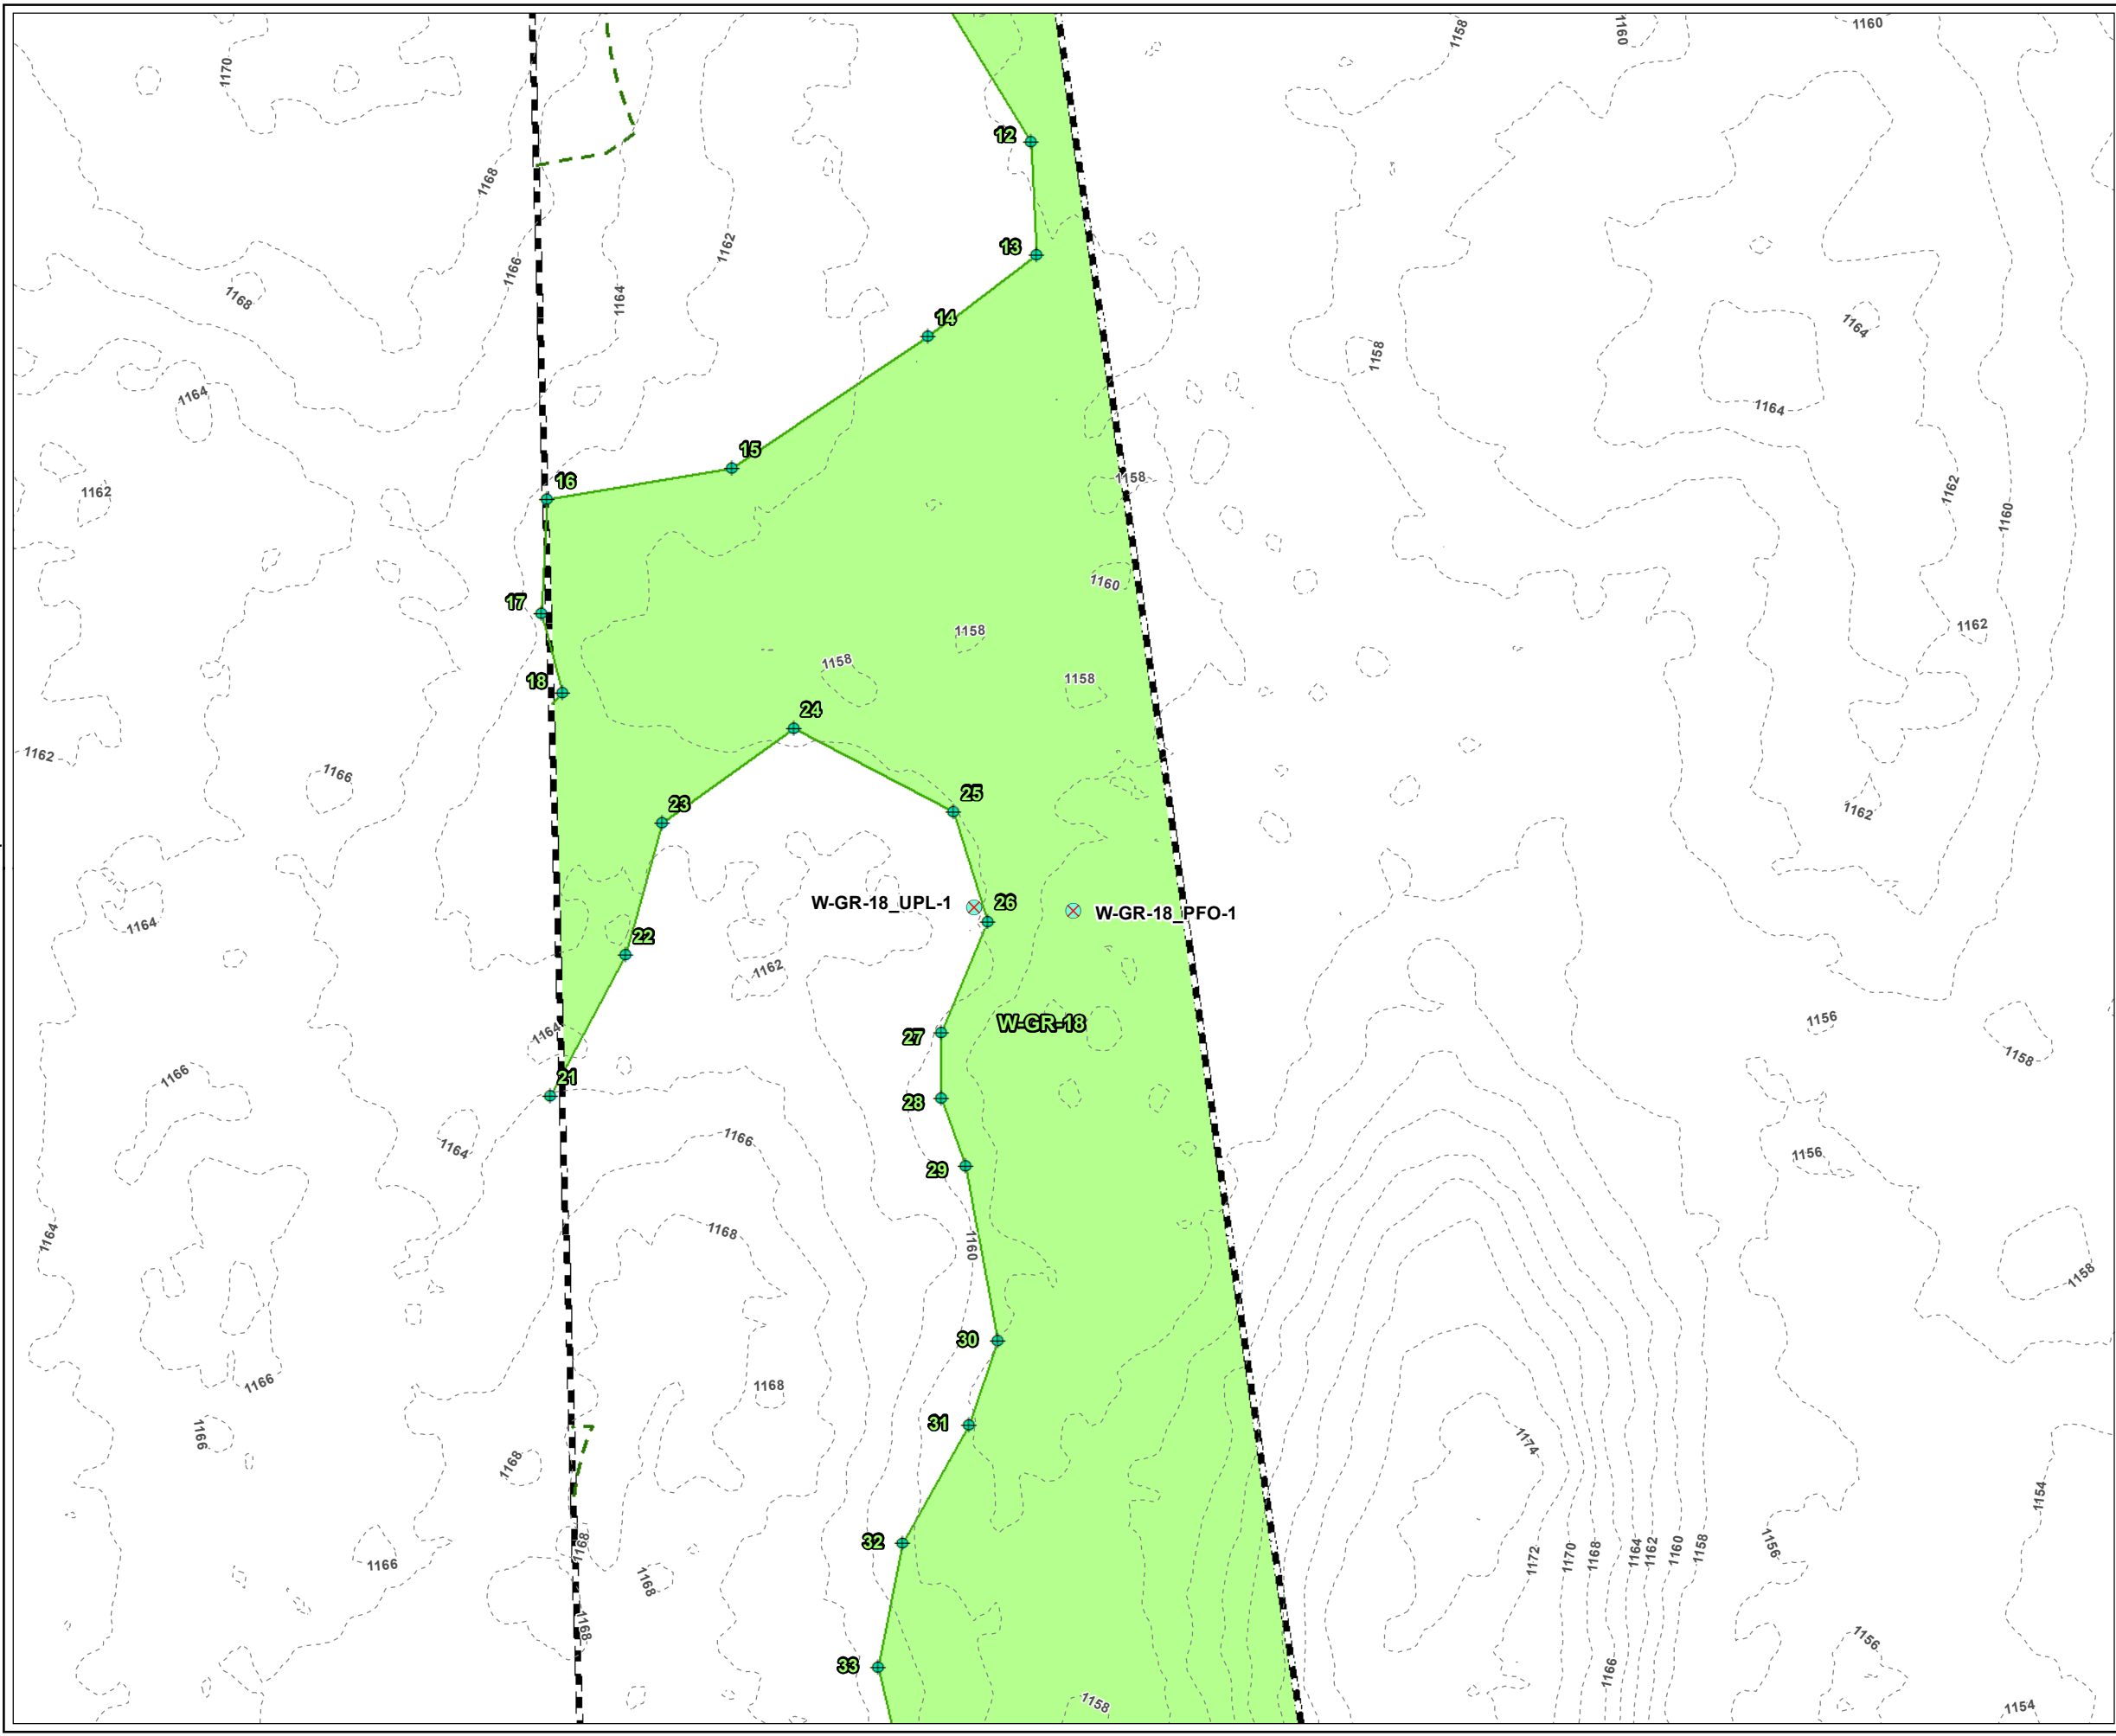

LEGEND

- PROJECT BOUNDARY
- BANK FLAG NUMBER
- WETLAND FLAG NUMBER
- VERNAL POOL FLAG NUMBER
- USACE PLOT
- WETLAND FLAG
- DELINEATED BORDERING VEGETATED WETLAND AREA
- DELINEATED WETLAND BOUNDARY LINE
- 100-FT BUFFER ZONE
- 2-FT CONTOUR

PLANS NOT FOR CONSTRUCTION

1 INCH = 50 FEET

50 0 50

Feet

PROJECT:

MONTAGUE ROAD PROJECT
FRANKLIN COUNTY, MASSACHUSETTS

TITLE:

DELINEATED
RESOURCES MAP

DRAWN BY: M.RAYMOND

PROJ NO.: 336892

CHECKED BY: M. LENNON

APPROVED BY: M. FIRSTENBERG

DATE: JUNE 2022

FIGURE 1
Page 32 of 38

650 SUFFOLK STREET
LOWELL, MA 01854

FILE NO.:

Montague_ANRAD_Series_11x17_20220609.mxd



LEGEND

- PROJECT BOUNDARY
- BANK FLAG NUMBER
- WETLAND FLAG NUMBER
- VERNAL POOL FLAG NUMBER
- WETLAND FLAG
- BANK FLAG
- DELINEATED INTERMITTENT STREAM AREA
- DELINEATED BORDERING VEGETATED WETLAND AREA
- DELINEATED WETLAND BOUNDARY LINE
- 100-FT BUFFER ZONE
- 2-FT CONTOUR

PLANS NOT FOR CONSTRUCTION

1 INCH = 50 FEET

50 0 50

Feet

PROJECT:

MONTAGUE ROAD PROJECT
FRANKLIN COUNTY, MASSACHUSETTS

TITLE:

DELINEATED
RESOURCES MAP

DRAWN BY:

M. RAYMOND

PROJ NO.:

336892

CHECKED BY:

M. LENNON

APPROVED BY:

M. FIRSTENBERG

DATE:

JUNE 2022


FIGURE 1

Page 33 of 38

650 SUFFOLK STREET
LOWELL, MA 01854



FILE NO.:

Montague_ANRAD_Series_11x17_20220609.mxd

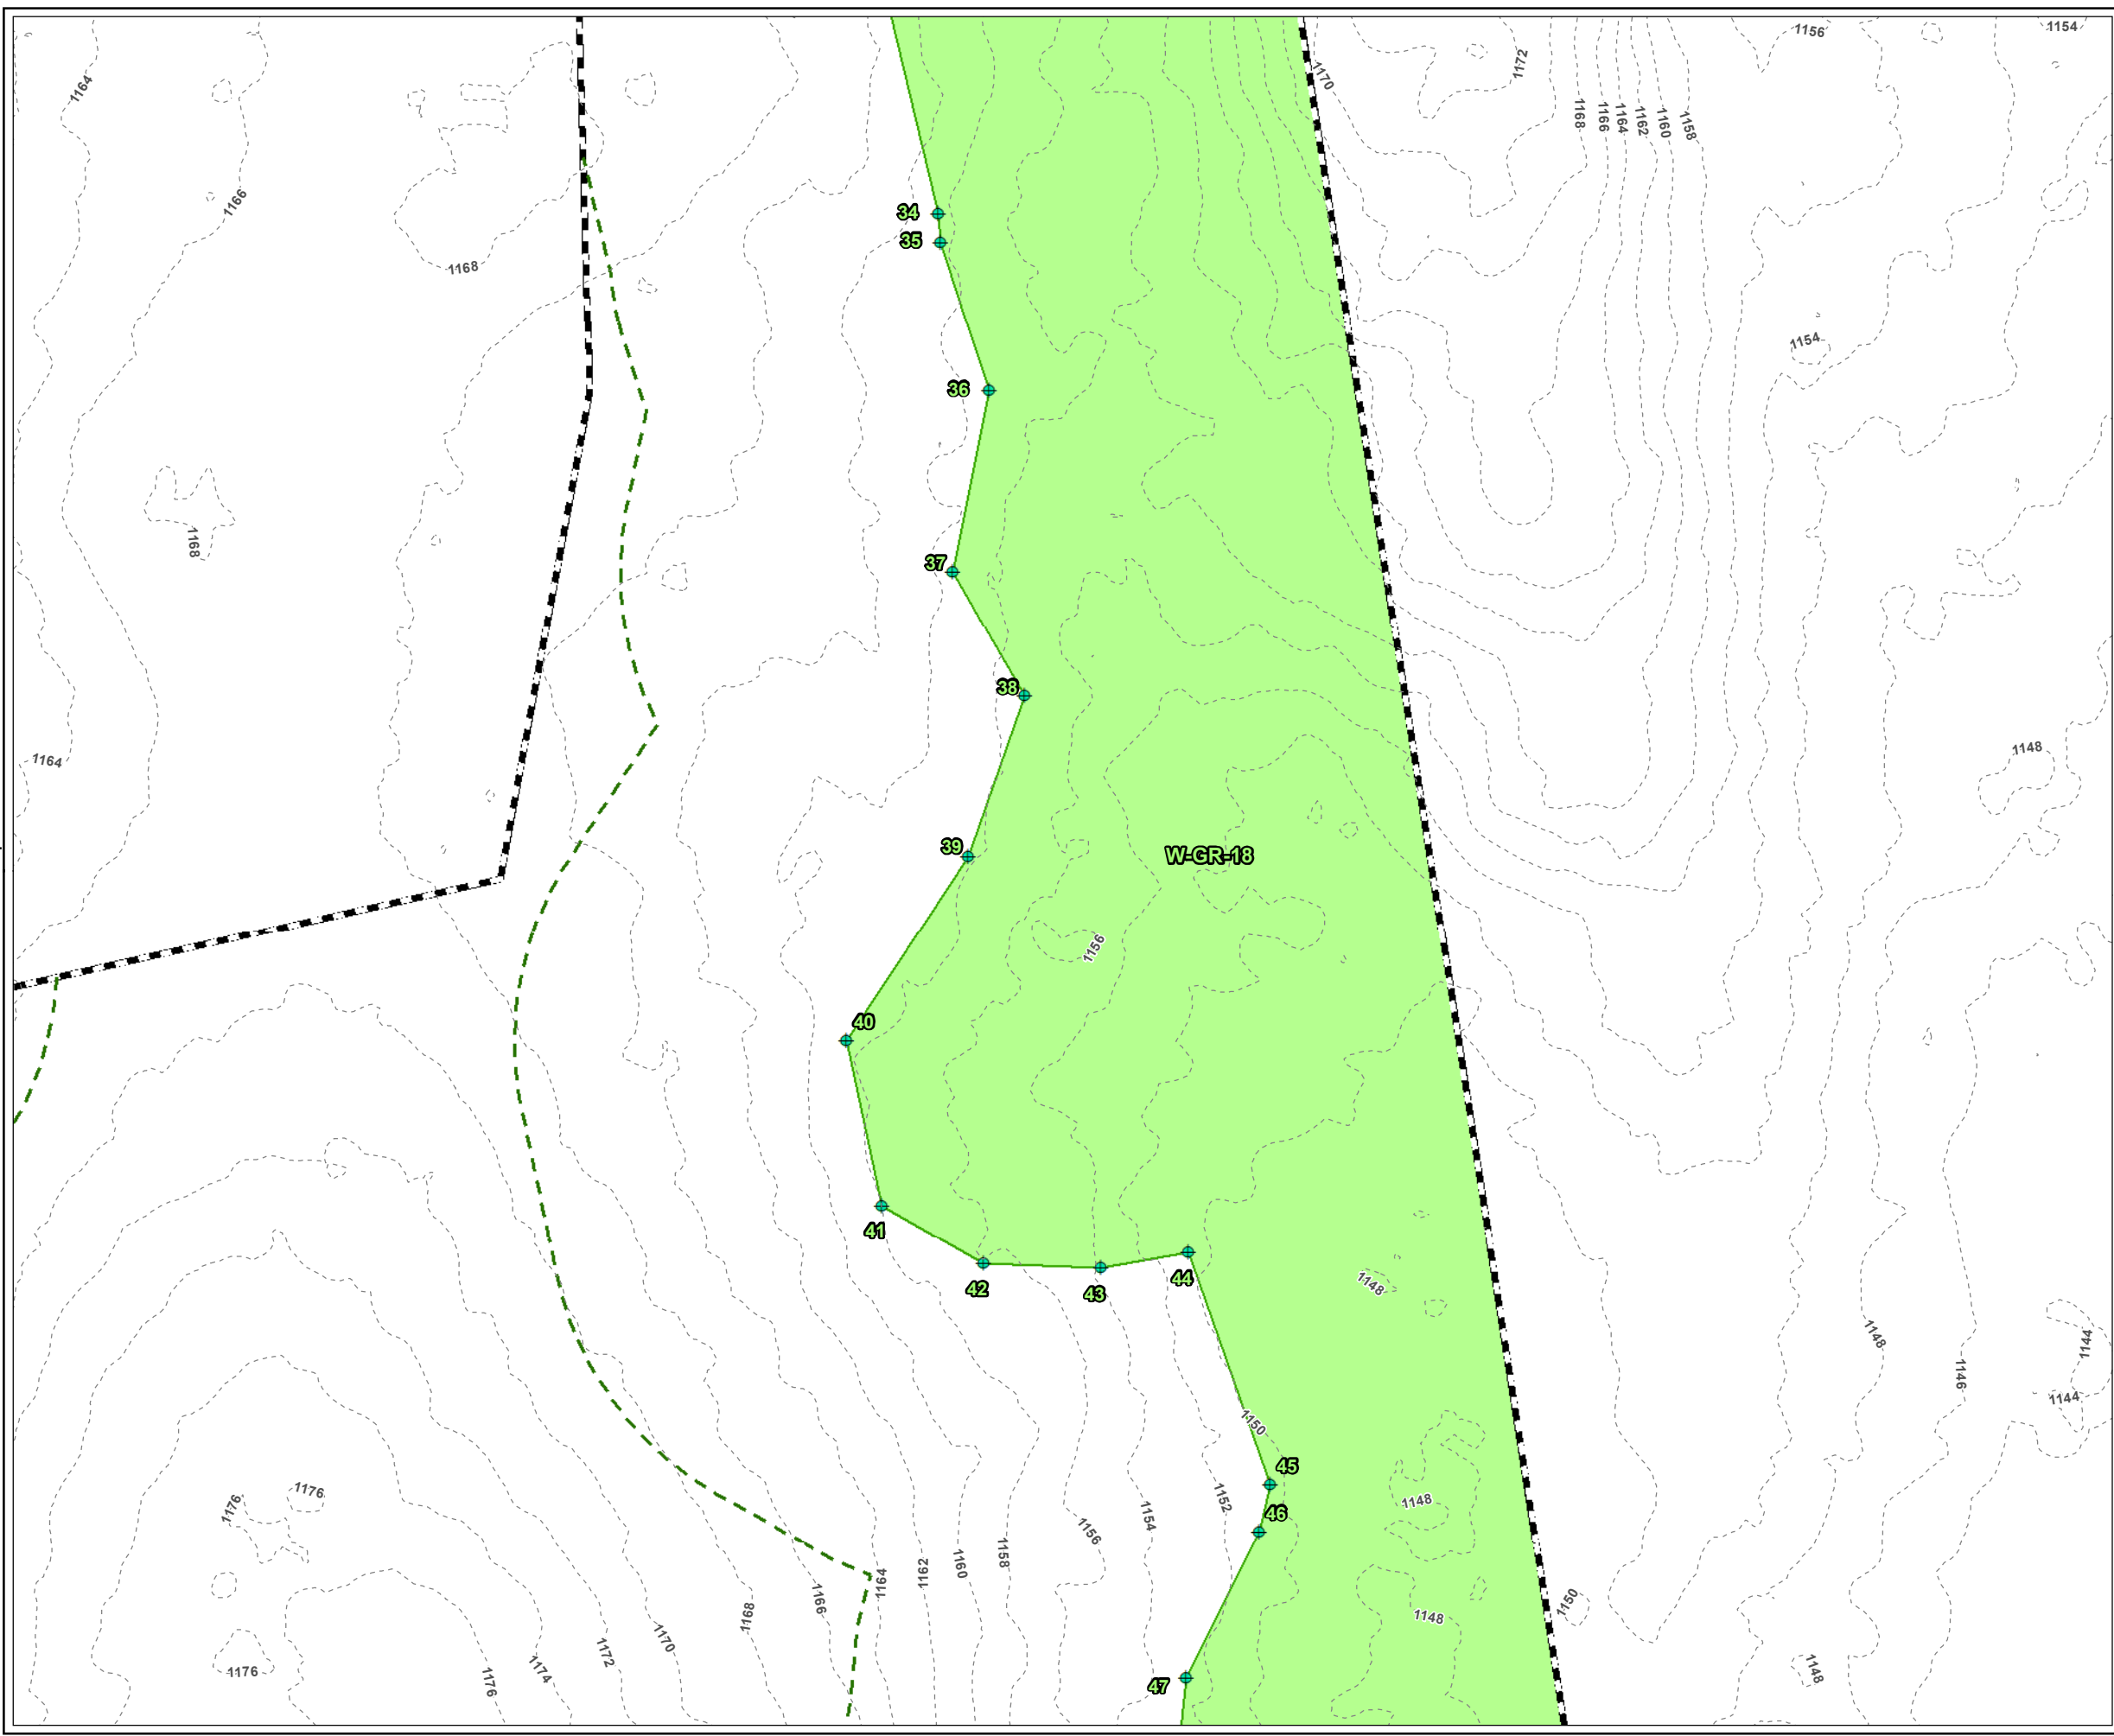



 PROJECT BOUNDARY
 BANK FLAG NUMBER
 WETLAND FLAG NUMBER
 VERNAL POOL FLAG NUMBER
 WETLAND FLAG
 DELINEATED BORDERING VEGETATED WETLAND AREA
 DELINEATED WETLAND BOUNDARY LINE
 100-FT BUFFER ZONE
 2-FT CONTOUR

PLANS NOT FOR CONSTRUCTION

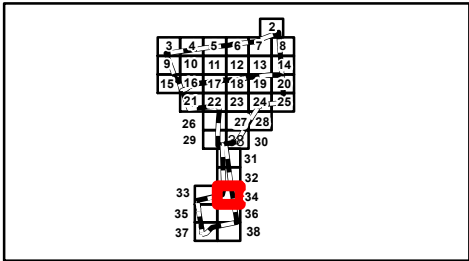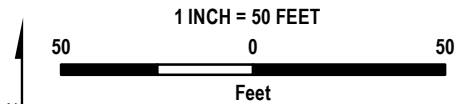

PROJECT:					
MONTAGUE ROAD PROJECT FRANKLIN COUNTY, MASSACHUSETTS					
TITLE: DELINEATED RESOURCES MAP					
DRAWN BY:	M.RAYMOND	PROJ NO.:	336892		
CHECKED BY:	M. LENNON	FIGURE 1 Page 34 of 38			
APPROVED BY:	M. FIRSTENBERG				
DATE:	JUNE 2022				
		650 SUFFOLK STREET LOWELL, MA 01854			
FILE NO.:		Montague_ANRAD_Series_11x17_20220609.mxd			

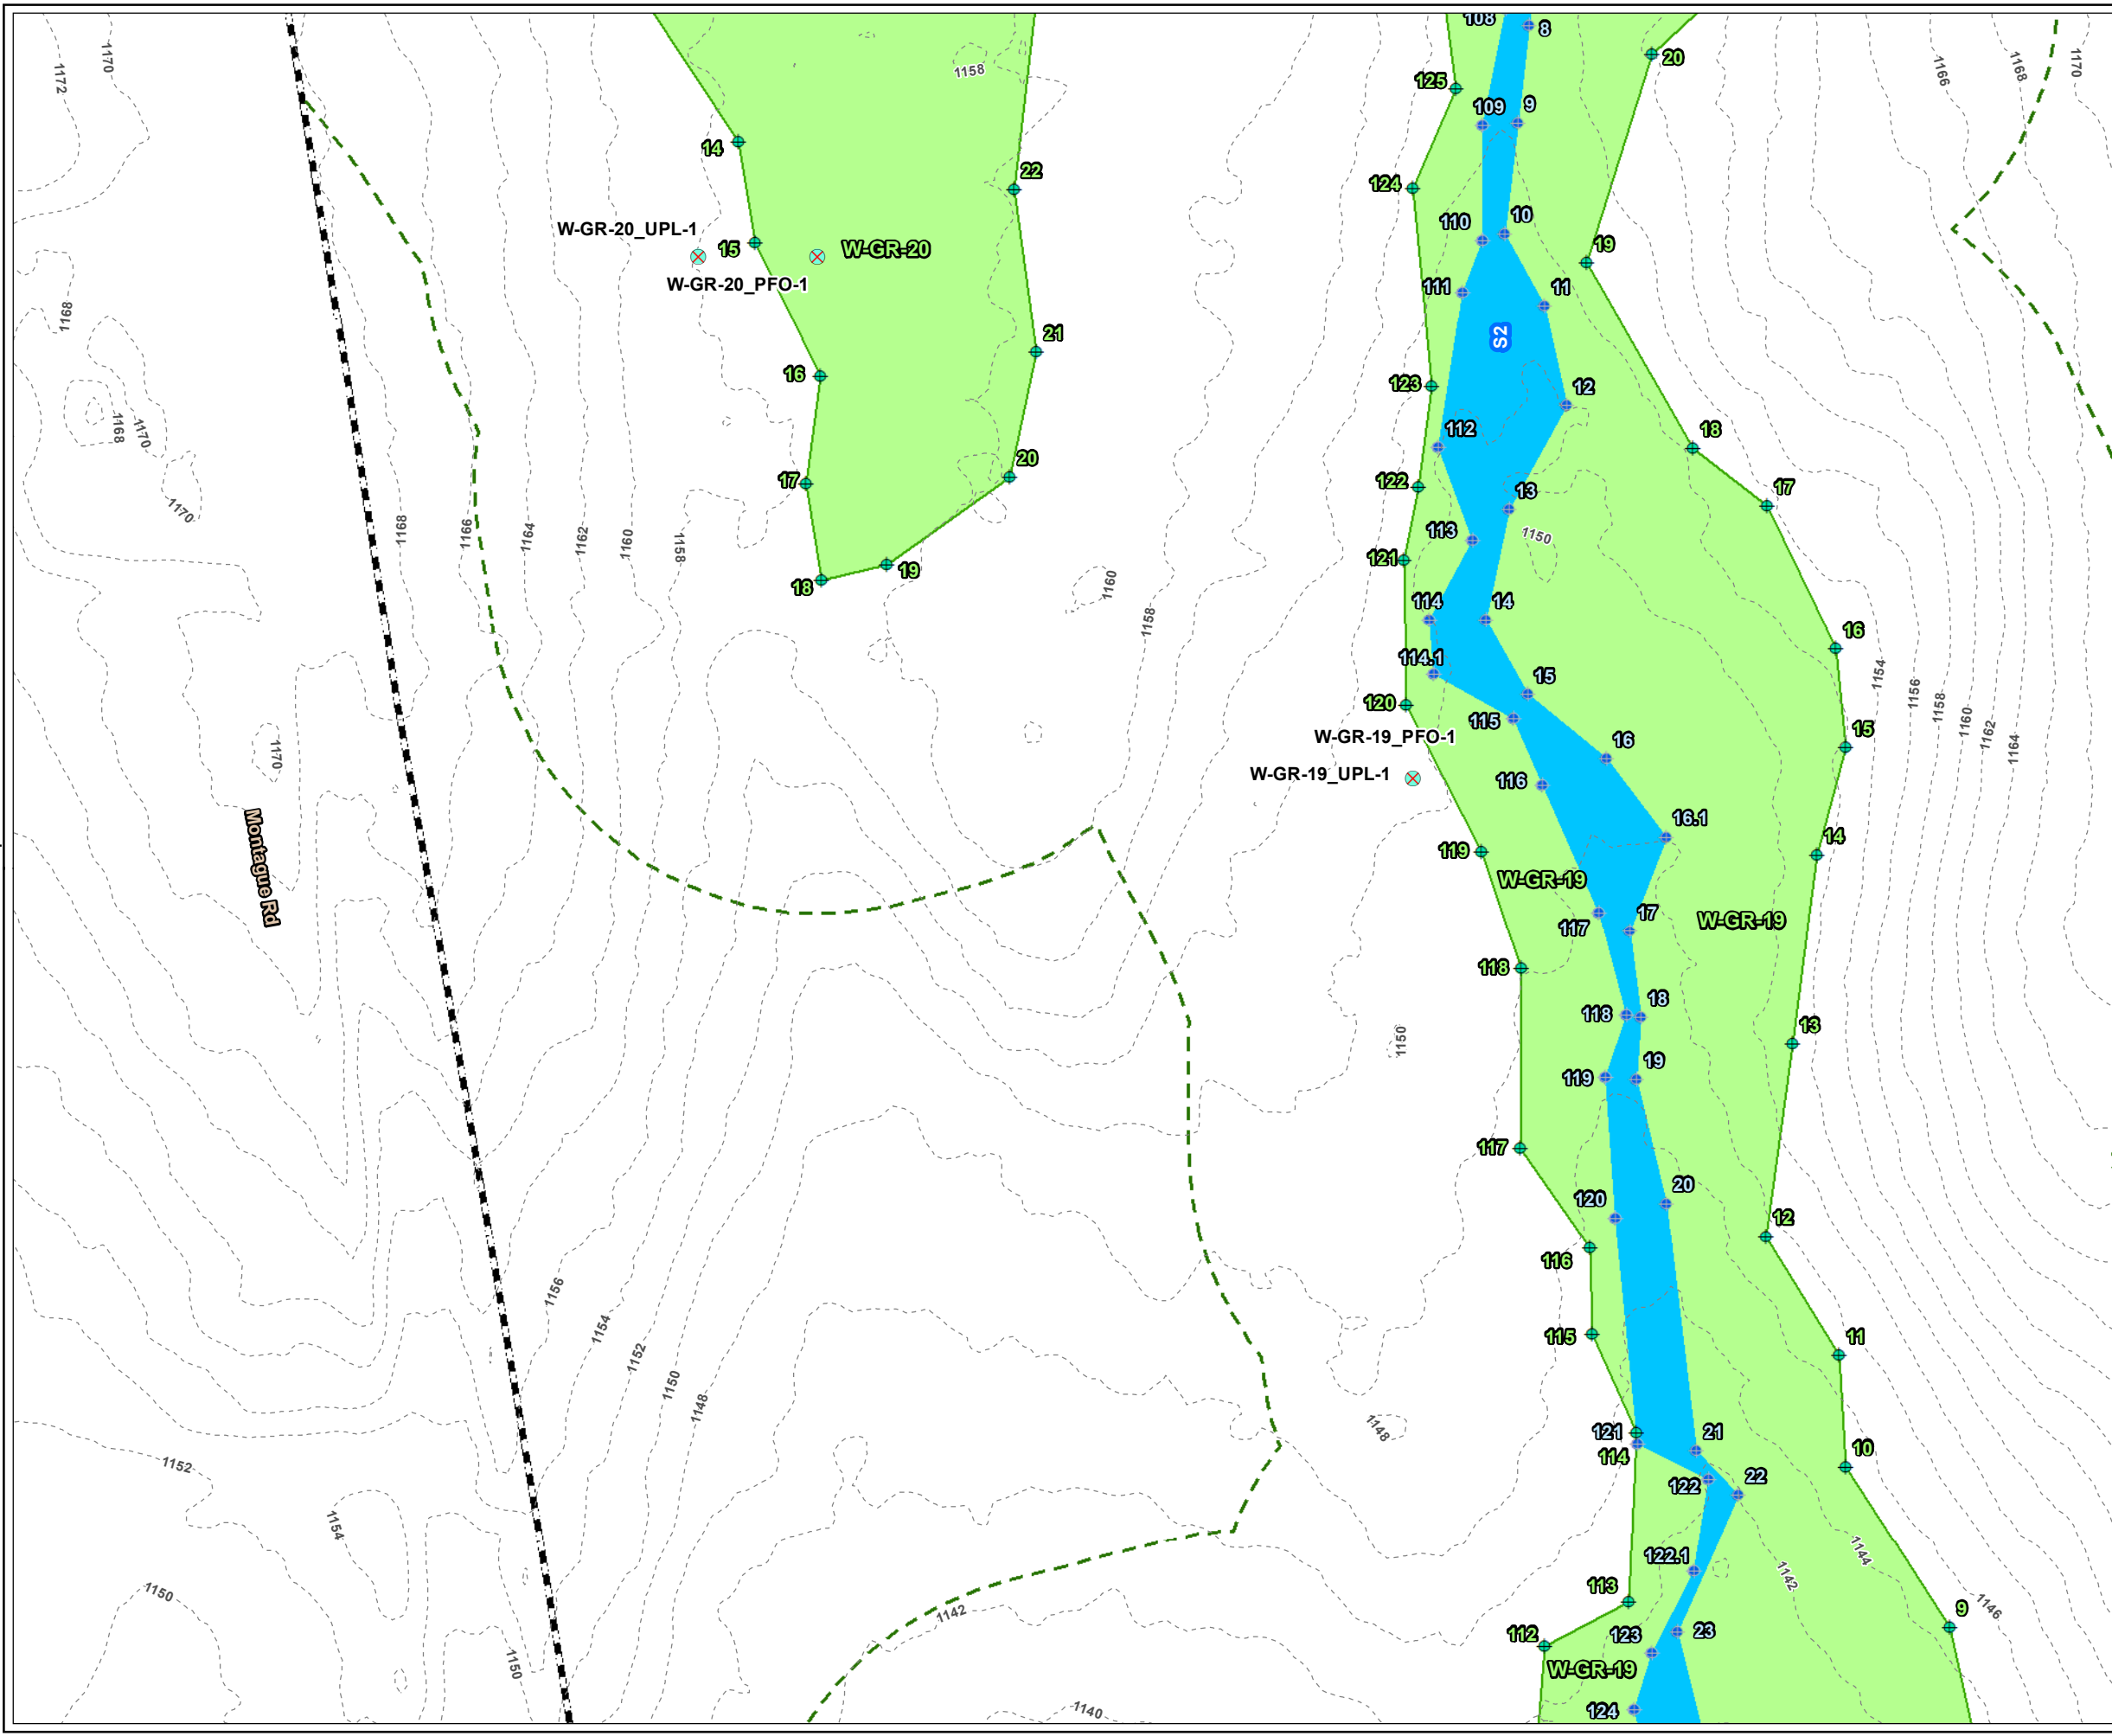

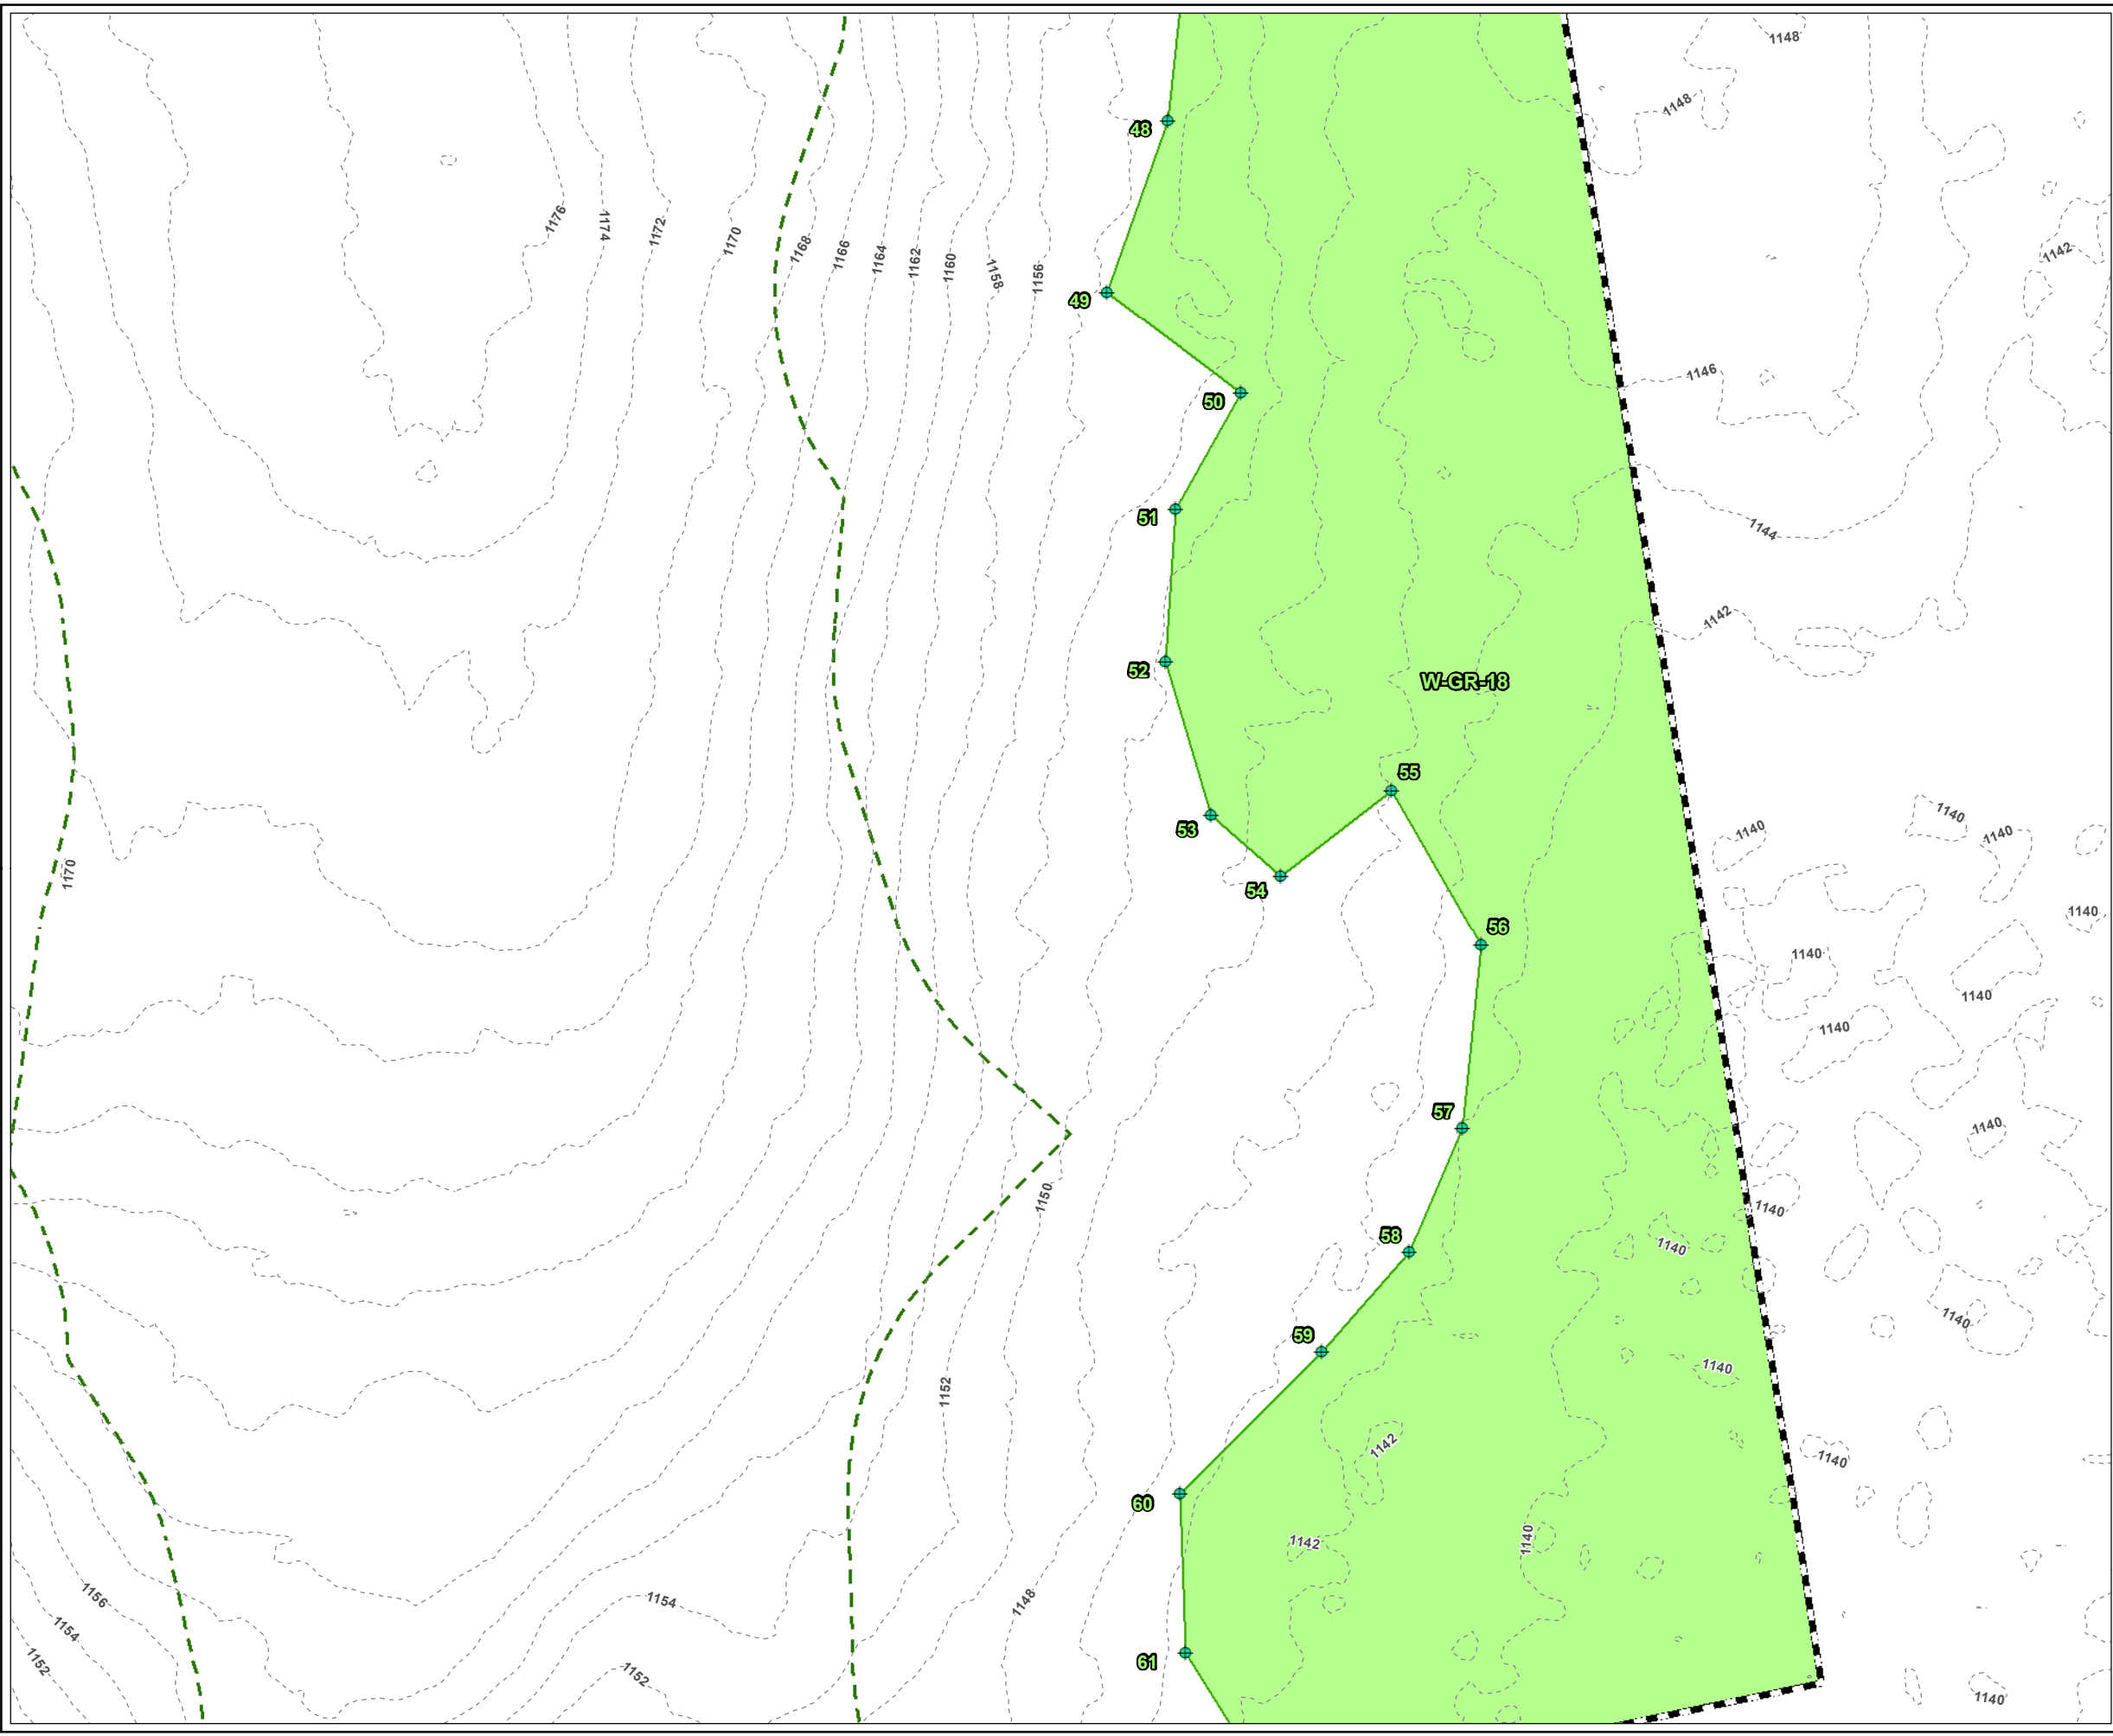

LEGEND

- PROJECT BOUNDARY
- BANK FLAG NUMBER
- WETLAND FLAG NUMBER
- VERNAL POOL FLAG NUMBER
- WETLAND FLAG
- DELINEATED BORDERING VEGETATED WETLAND AREA
- DELINEATED WETLAND BOUNDARY LINE
- 100-FT BUFFER ZONE
- 2-FT CONTOUR

PLANS NOT FOR CONSTRUCTION

1 INCH = 50 FEET

50 0 50

Feet

PROJECT:

MONTAGUE ROAD PROJECT
FRANKLIN COUNTY, MASSACHUSETTS

TITLE:

DELINEATED
RESOURCES MAP

DRAWN BY: M.RAYMOND

PROJ NO.: 336892

CHECKED BY: M. LENNON

FIGURE 1


APPROVED BY: M. FIRSTENBERG

Page 36 of 38

DATE: JUNE 2022

650 SUFFOLK STREET
LOWELL, MA 01854

FILE NO.: Montague_ANRAD_Series_11x17_20220609.mxd

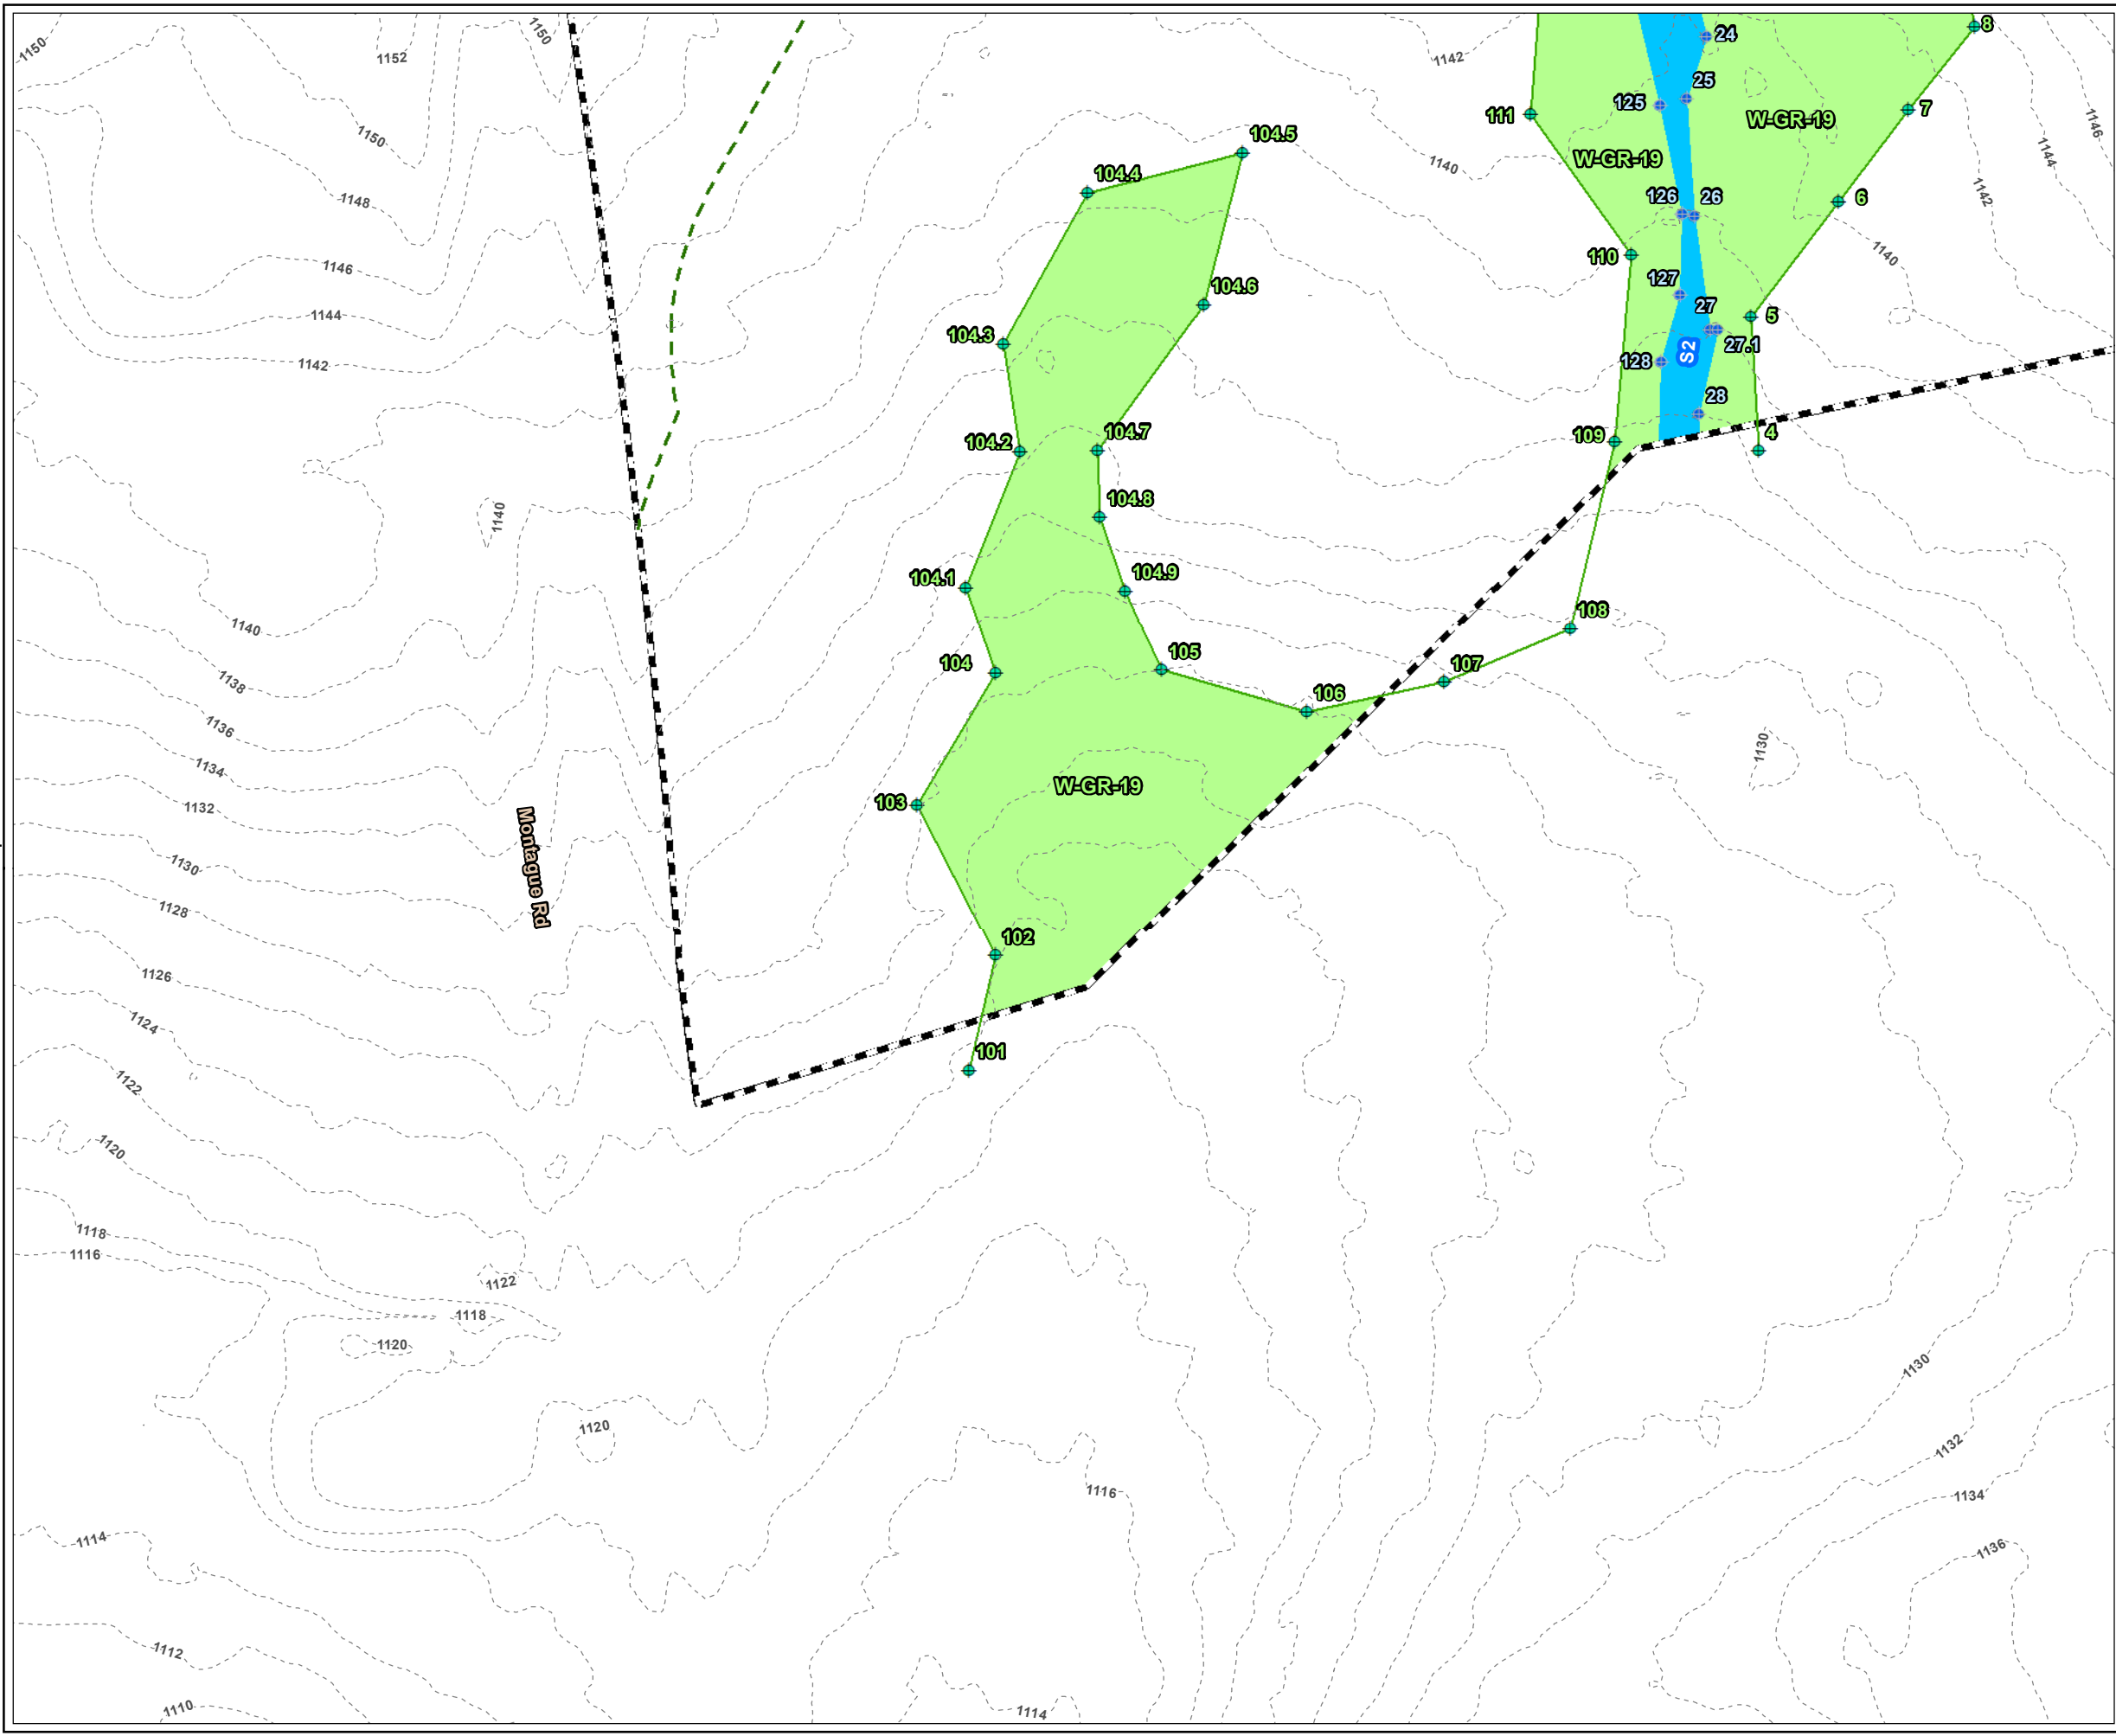

LEGEND

- PROJECT BOUNDARY
- BANK FLAG NUMBER
- WETLAND FLAG NUMBER
- VERNAL POOL FLAG NUMBER
- WETLAND FLAG
- BANK FLAG
- DELINEATED INTERMITTENT STREAM AREA
- DELINEATED BORDERING VEGETATED WETLAND AREA
- DELINEATED WETLAND BOUNDARY LINE
- 100-FT BUFFER ZONE
- 2-FT CONTOUR

PLANS NOT FOR CONSTRUCTION

1 INCH = 50 FEET

50 0 50

Feet

PROJECT:

MONTAGUE ROAD PROJECT
FRANKLIN COUNTY, MASSACHUSETTS

TITLE:

DELINEATED
RESOURCES MAP

DRAWN BY: M.RAYMOND

PROJ NO.: 336892

CHECKED BY: M. LENNON

FIGURE 1


APPROVED BY: M. FIRSTENBERG

Page 37 of 38

DATE: JUNE 2022

650 SUFFOLK STREET
LOWELL, MA 01854

FILE NO.: Montague_ANRAD_Series_11x17_20220609.mxd

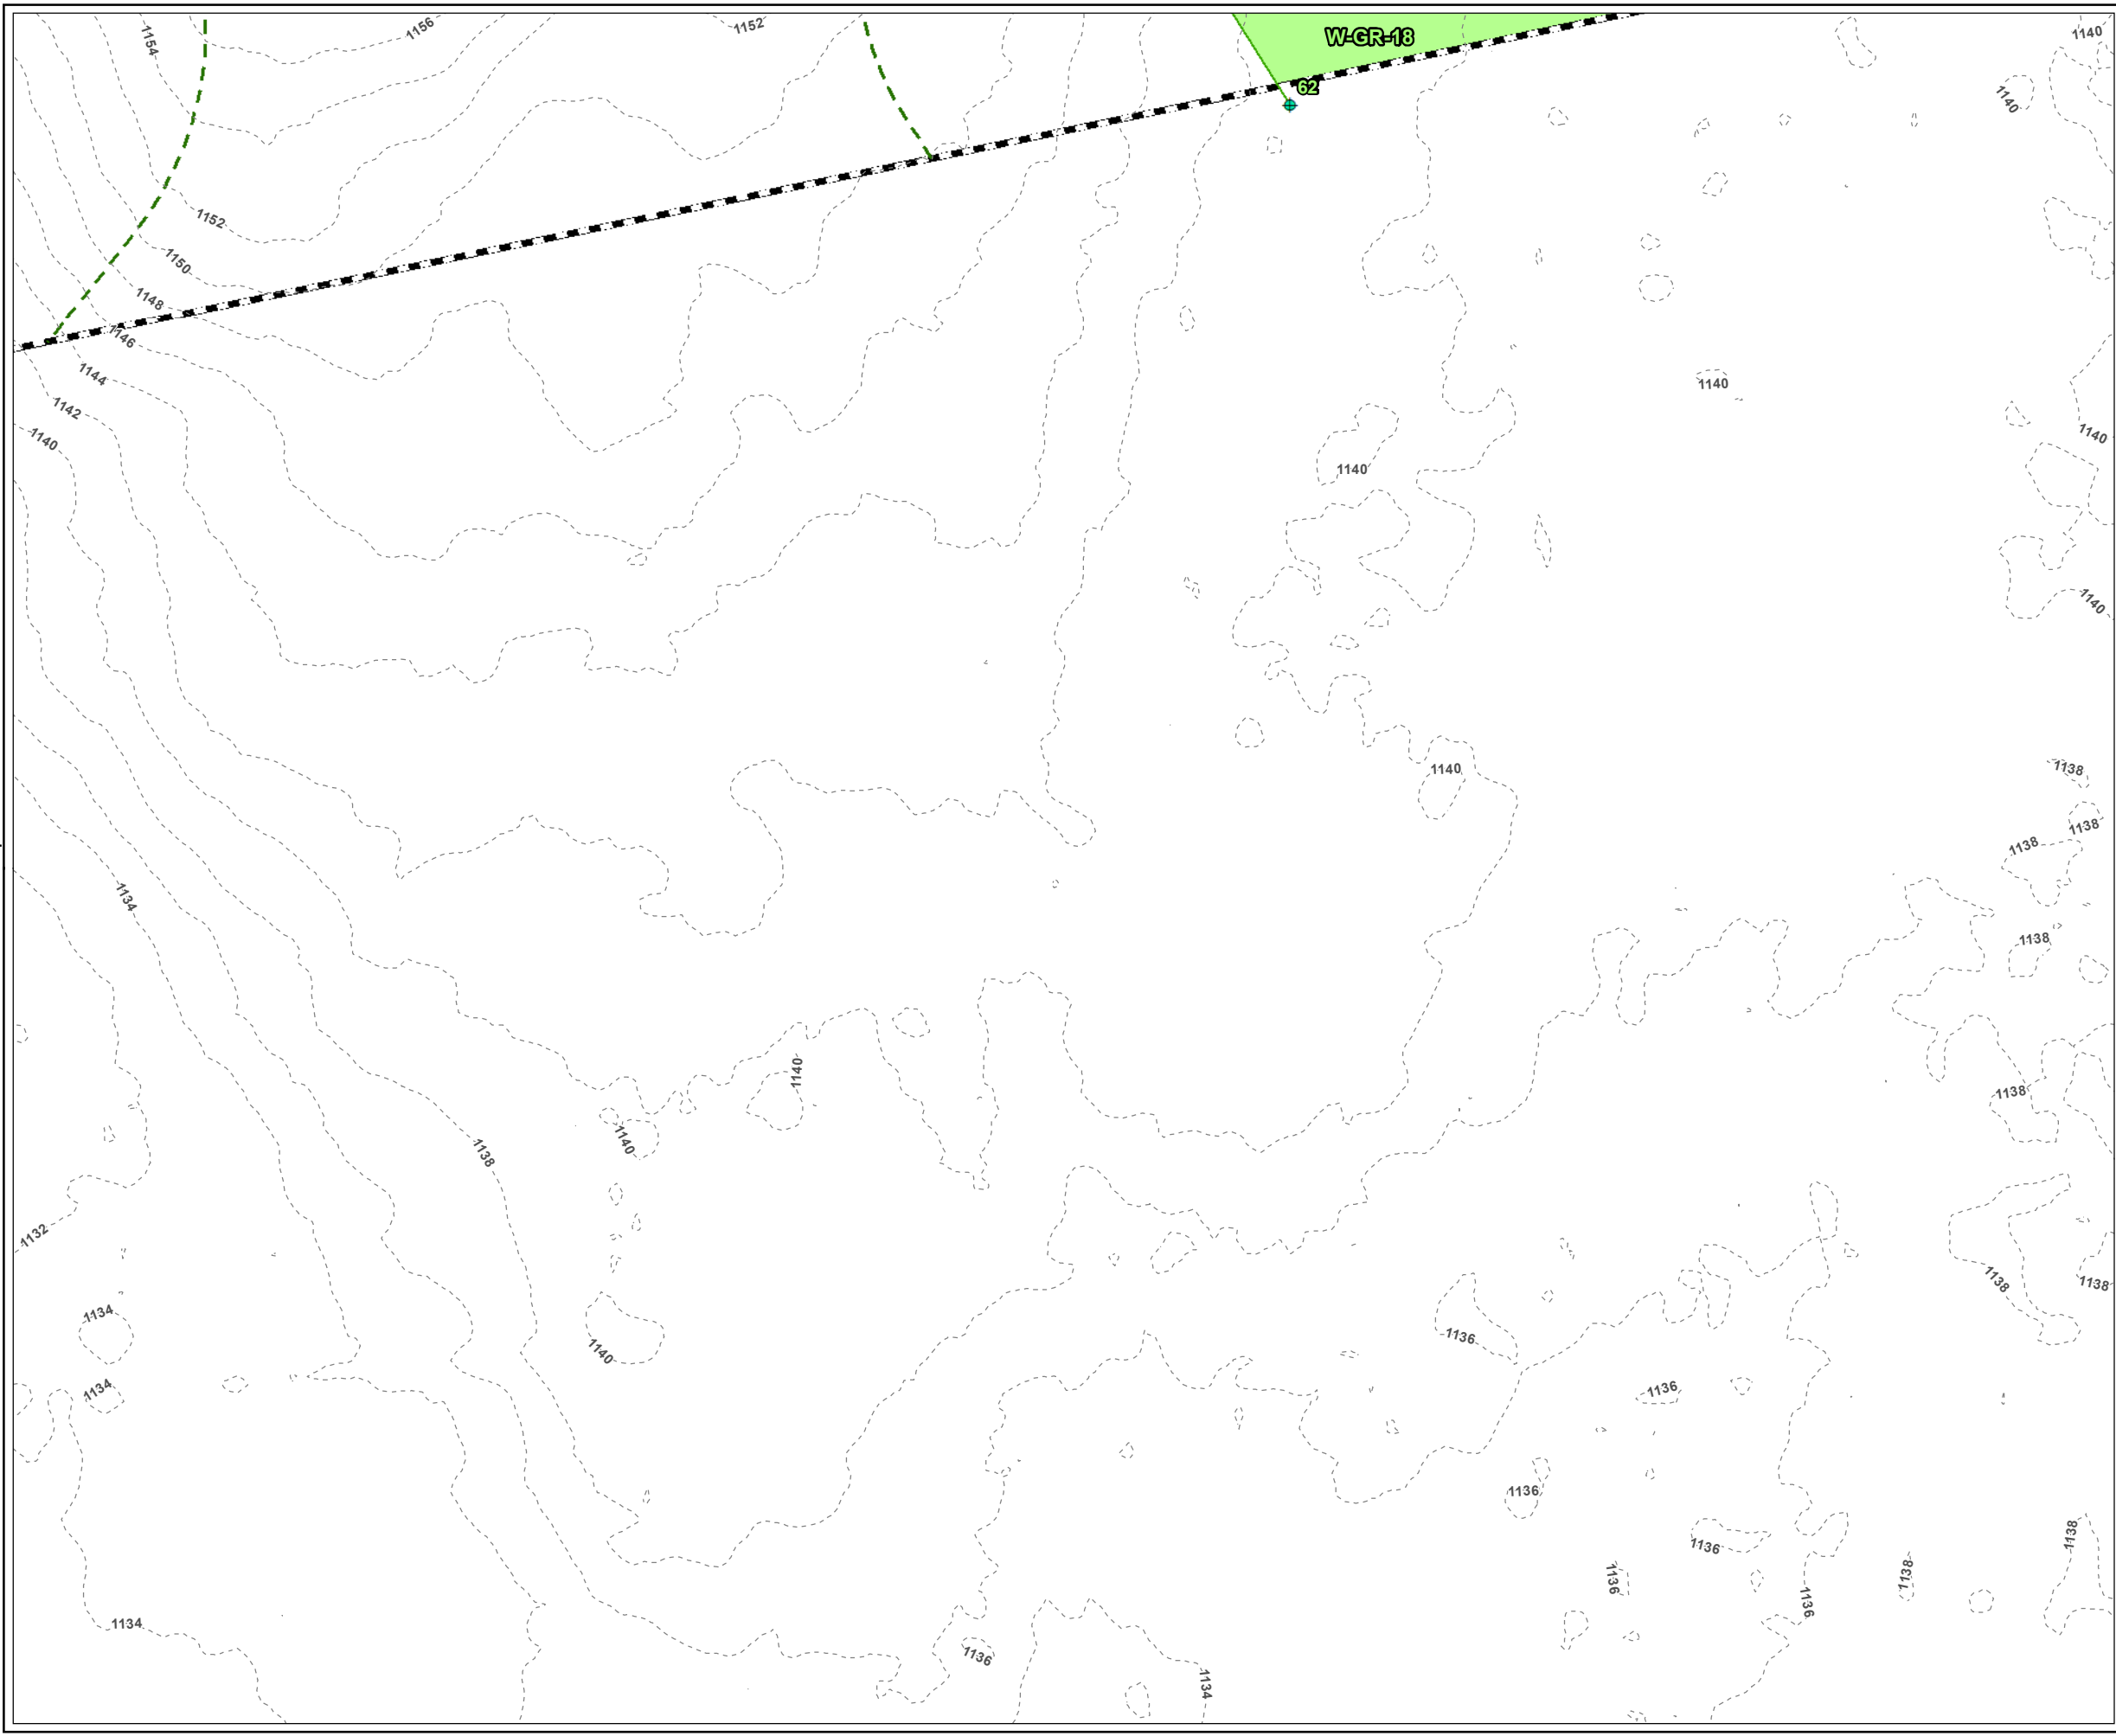

LEGEND

- PROJECT BOUNDARY
- BANK FLAG NUMBER
- WETLAND FLAG NUMBER
- VERNAL POOL FLAG NUMBER
- WETLAND FLAG
- DELINEATED BORDERING VEGETATED WETLAND AREA
- DELINEATED WETLAND BOUNDARY LINE
- 100-FT BUFFER ZONE
- 2-FT CONTOUR

PLANS NOT FOR CONSTRUCTION

1 INCH = 50 FEET

50 0 50

Feet

PROJECT:

MONTAGUE ROAD PROJECT
FRANKLIN COUNTY, MASSACHUSETTS

TITLE:

DELINEATED
RESOURCES MAP

DRAWN BY:

M.RAYMOND

PROJ NO.:

336892

CHECKED BY:

M. LENNON

APPROVED BY:

M. FIRSTENBERG

DATE:

JUNE 2022

FIGURE 1

Page 38 of 38

650 SUFFOLK STREET
LOWELL, MA 01854

FILE NO.:

Montague_ANRAD_Series_11x17_20220609.mxd